






General Arrangement Notes

-  Not in scope
-  Area in scope
-  Area not surveyed

 

1 Existing Roof Plan  
SCALE 1:50

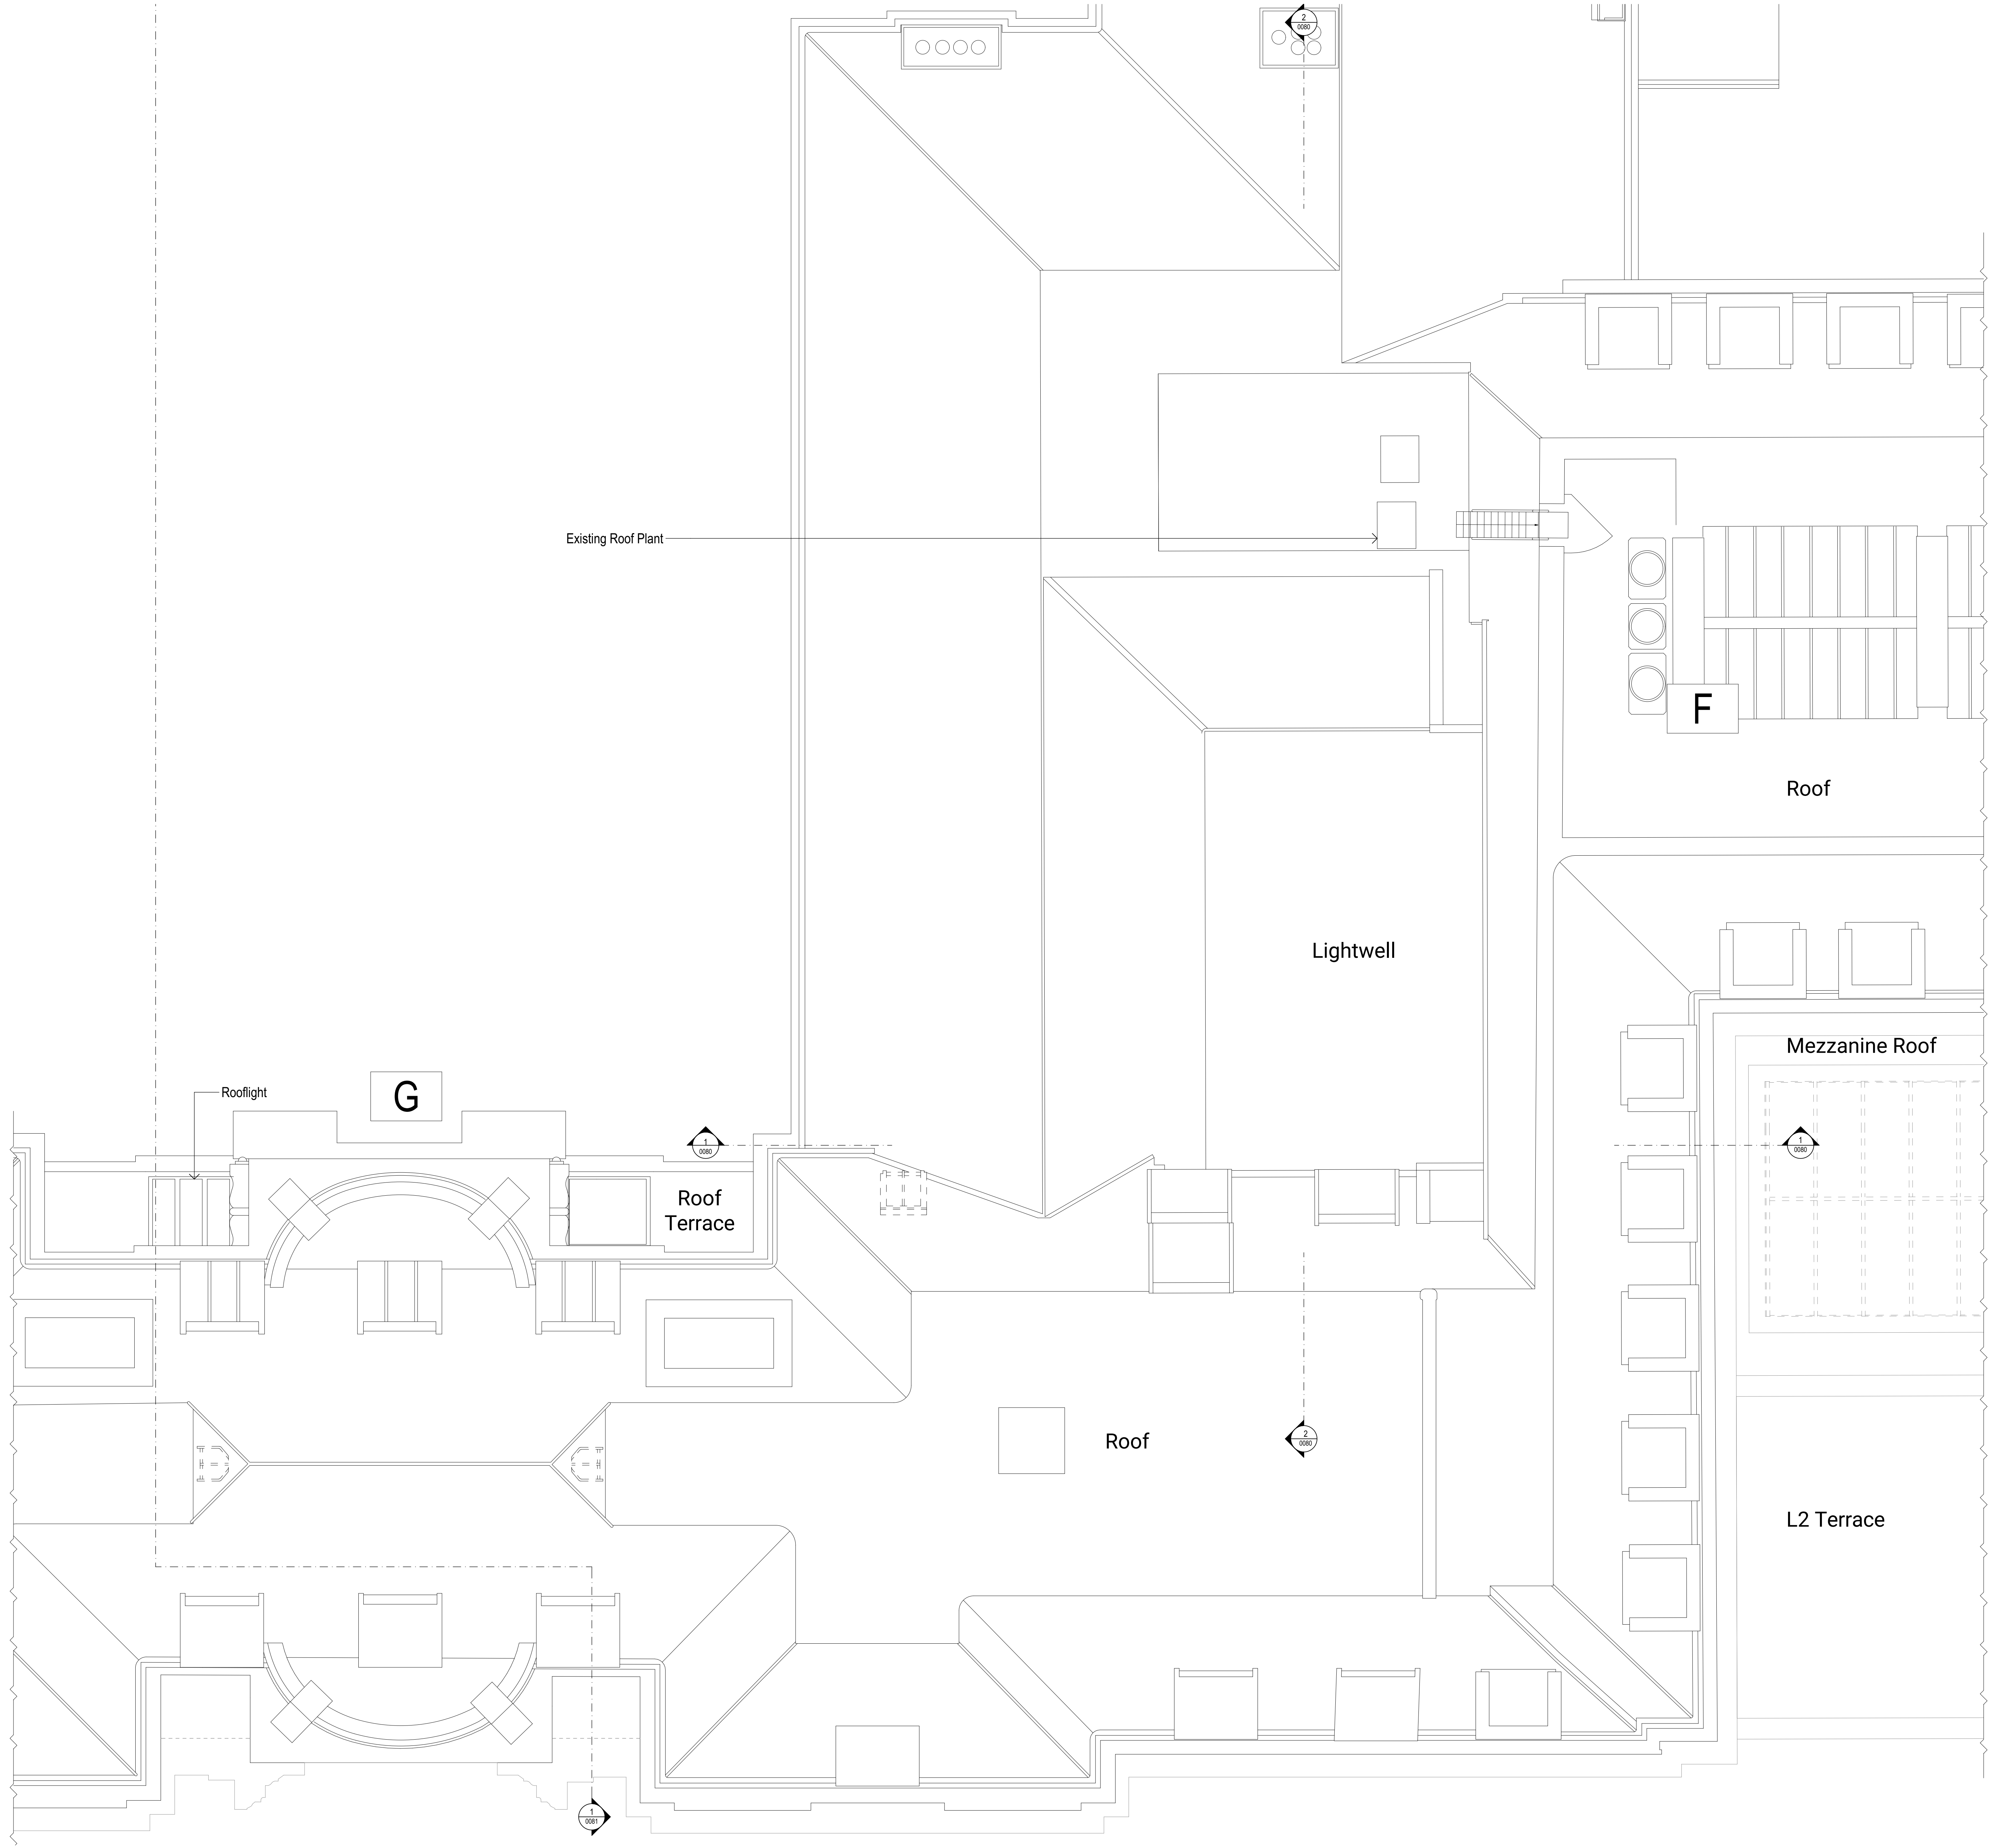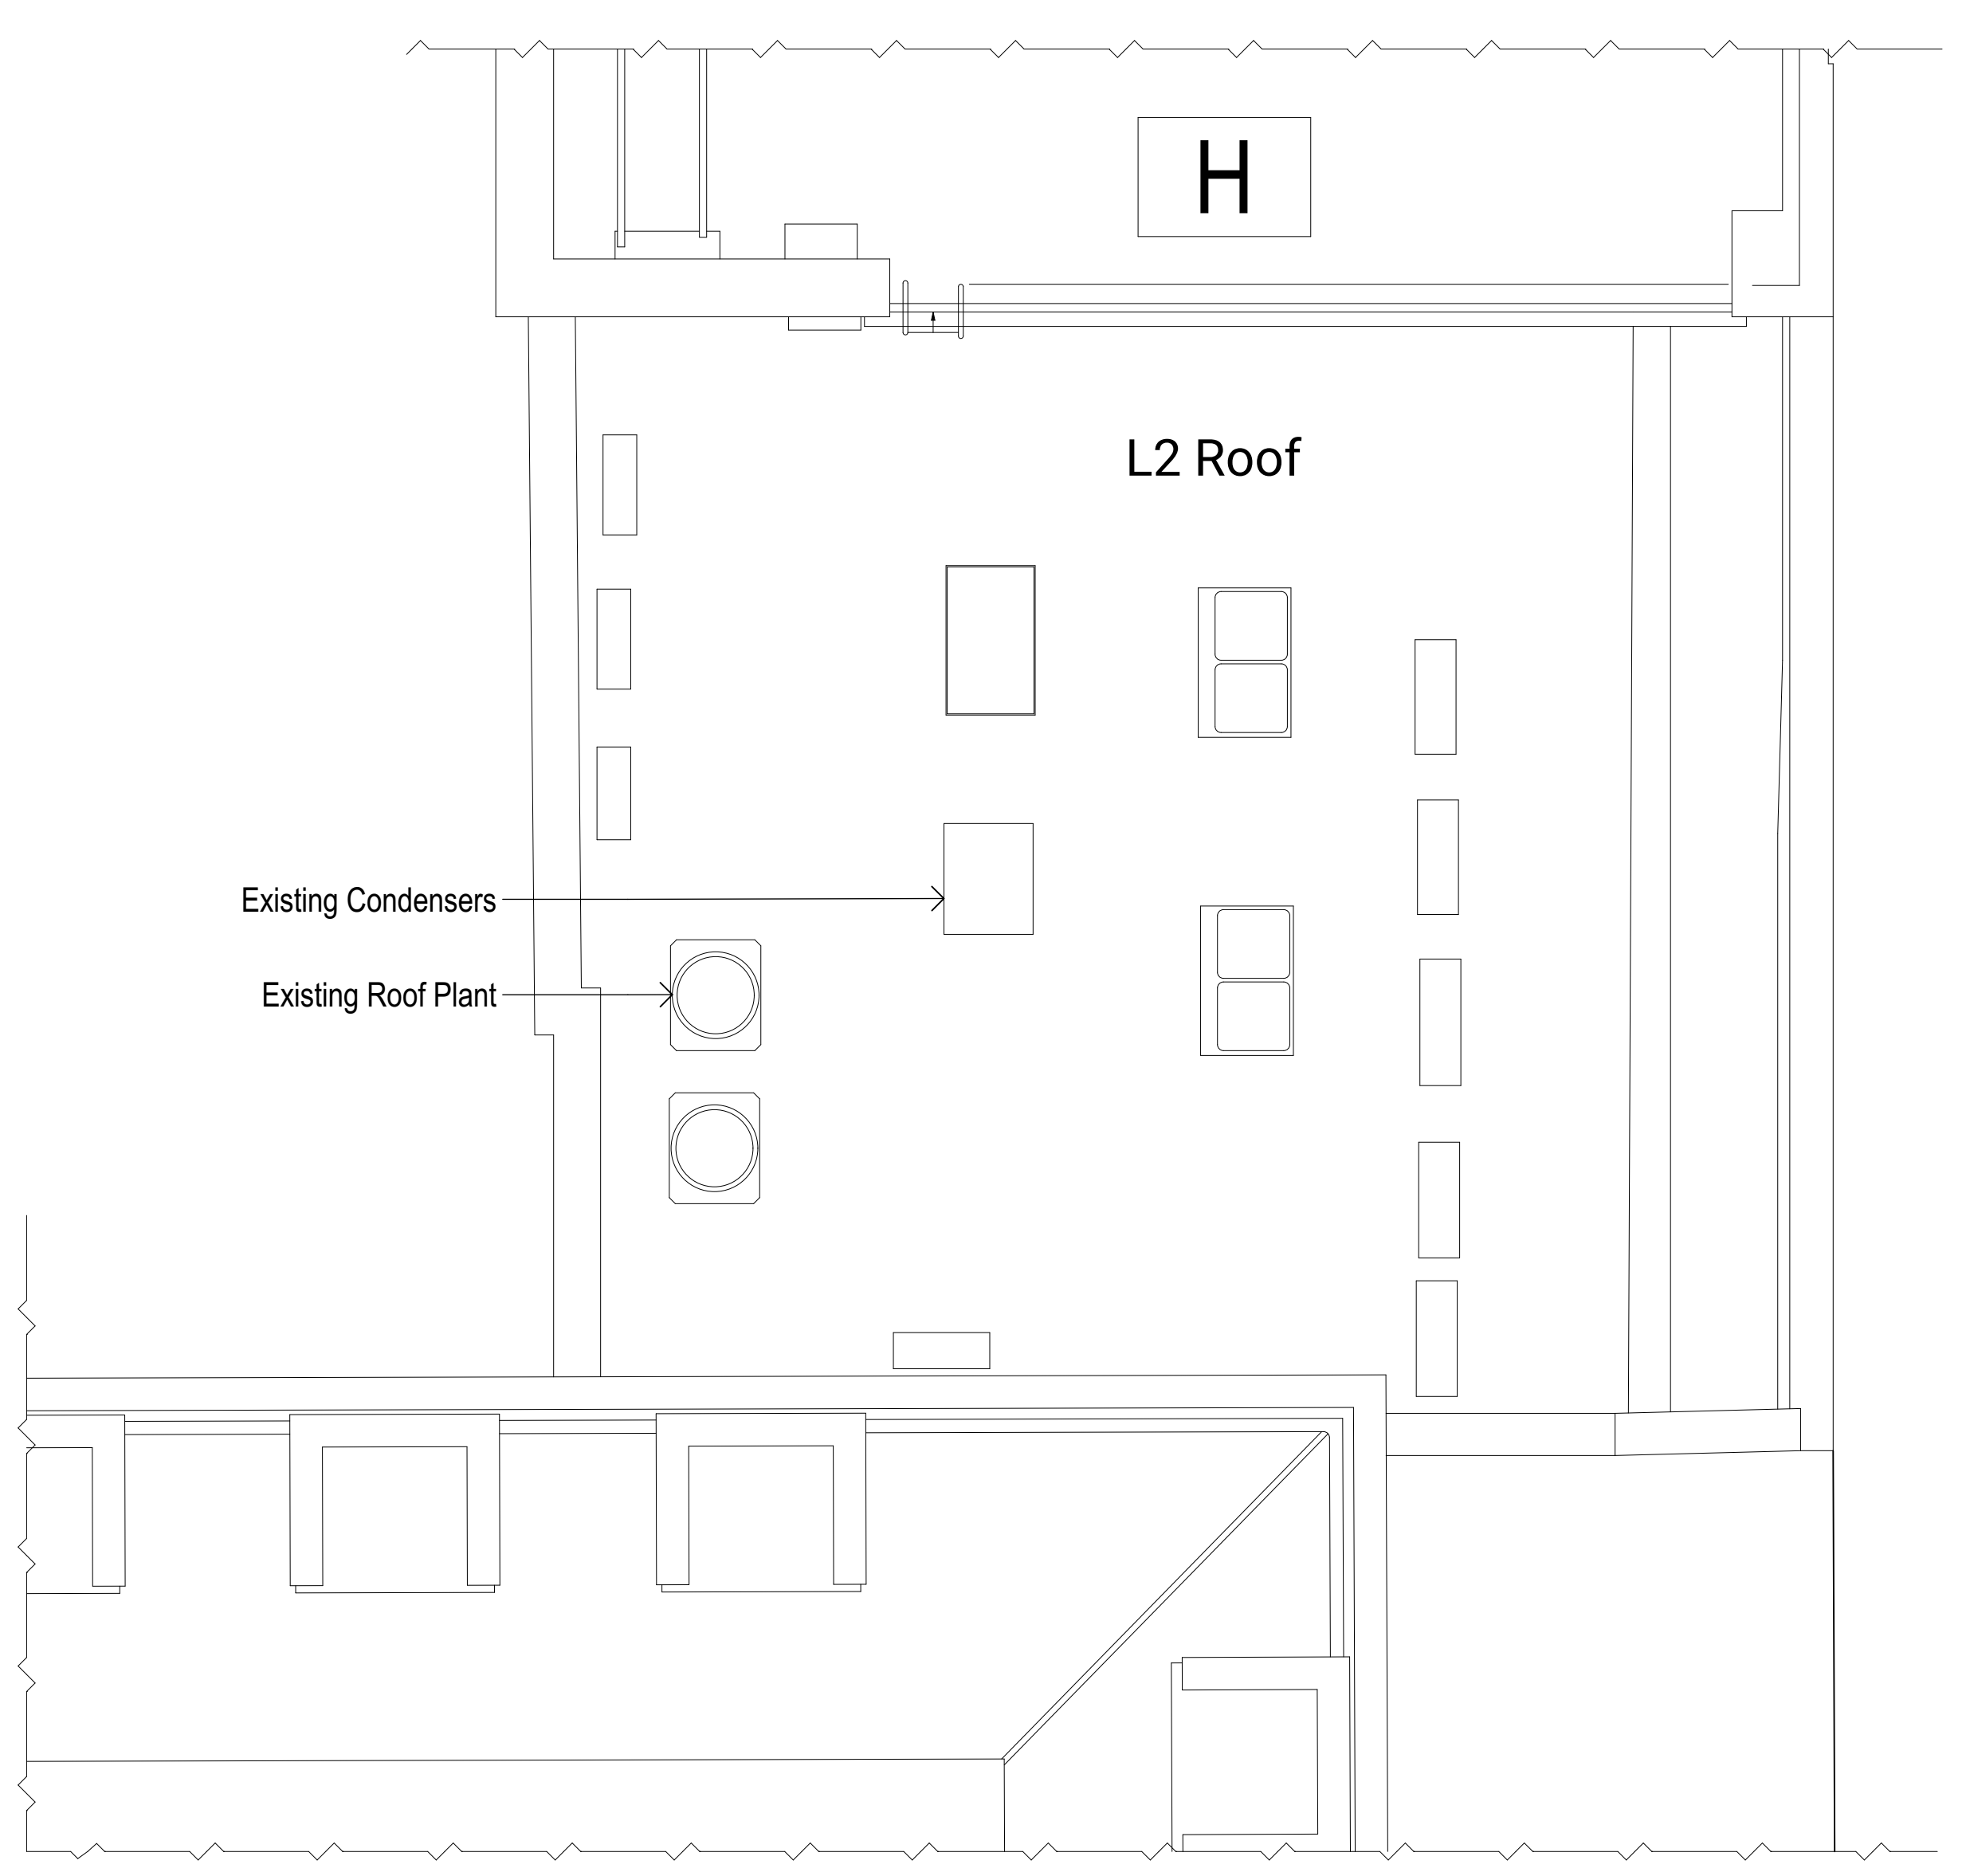


2 Existing Roof Plan  
SCALE 1:50



Rev	Date	Dwn	Chk	Description
01	18/10/2023	OS	LM	For Planning

Rev	Date	Dwn	Chk	Description

Rev	Date	Dwn	Chk	Description

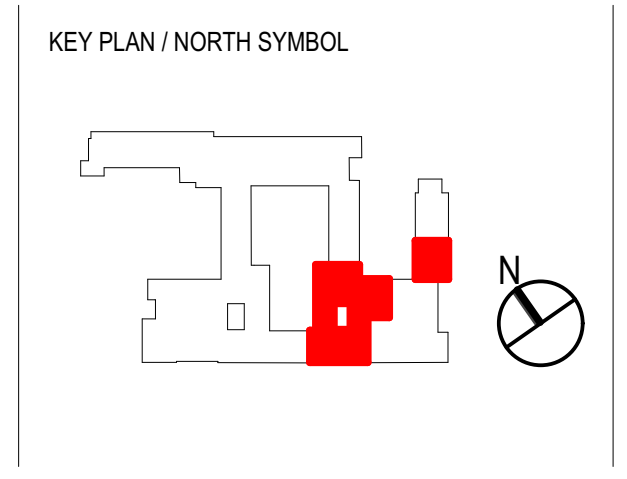

Project  
**Tavistock House**  
London

Client  
**British Medical Association**  
BMA House, Tavistock Square London  
WC1H 9JP  
0200 123 1233  
enquiries@bma.org.uk

Drawing Title	
<b>Existing Roof Plan</b>	
Scale	1:50 @ A0 Internal Project No. 1998
Dwg No.	<b>1998-JRA-02-RF-DR-A-0106</b>
Suitability	FOR INFORMATION S2
Revision	FOR PLANNING <b>P01</b>

This document and its design content is © John Robertson Architects Ltd. It shall be used in conjunction with all other associated project information including models, specifications, schedules and related consultants documents. Do not scale from documents. All dimensions to be checked on site. Immediately report any discrepancies, errors or omissions on this document to the Originator. If in doubt ASK.

Source File: BMAHouse\_27582623 - BMAHouse.dwg for Archtype: 2/1/2019 BMA House1998-JRA-02-22-M2-A-0011\_BMA House Team Model\_WORKSTREAM2