

_ Mezzanine_Floor_

_ Basement Floor_

This document and its design content is © John Robertson
Architects Ltd. It shall be read in conjunction with all other
associated project information including models, specifications,
schedules and related consultants documents. Do not scaleRevDate
DateDwnChkDescriptionP0102/06/2023PPLMFor InformationFor InformationP0224/07/2023PPLMFor Planning from documents. All dimensions to be checked on site. Immediately report any discrepancies, errors or omissions on this document to the Originator. If in doubt ASK.

Source File: BIMcloud: STSBIM23 - BIMcloud Basic for Archicad 23/1998 BMA House/1998-JRA-02-ZZ-M3-A-0001 _BMA House Team Model_WORKSTREAM2

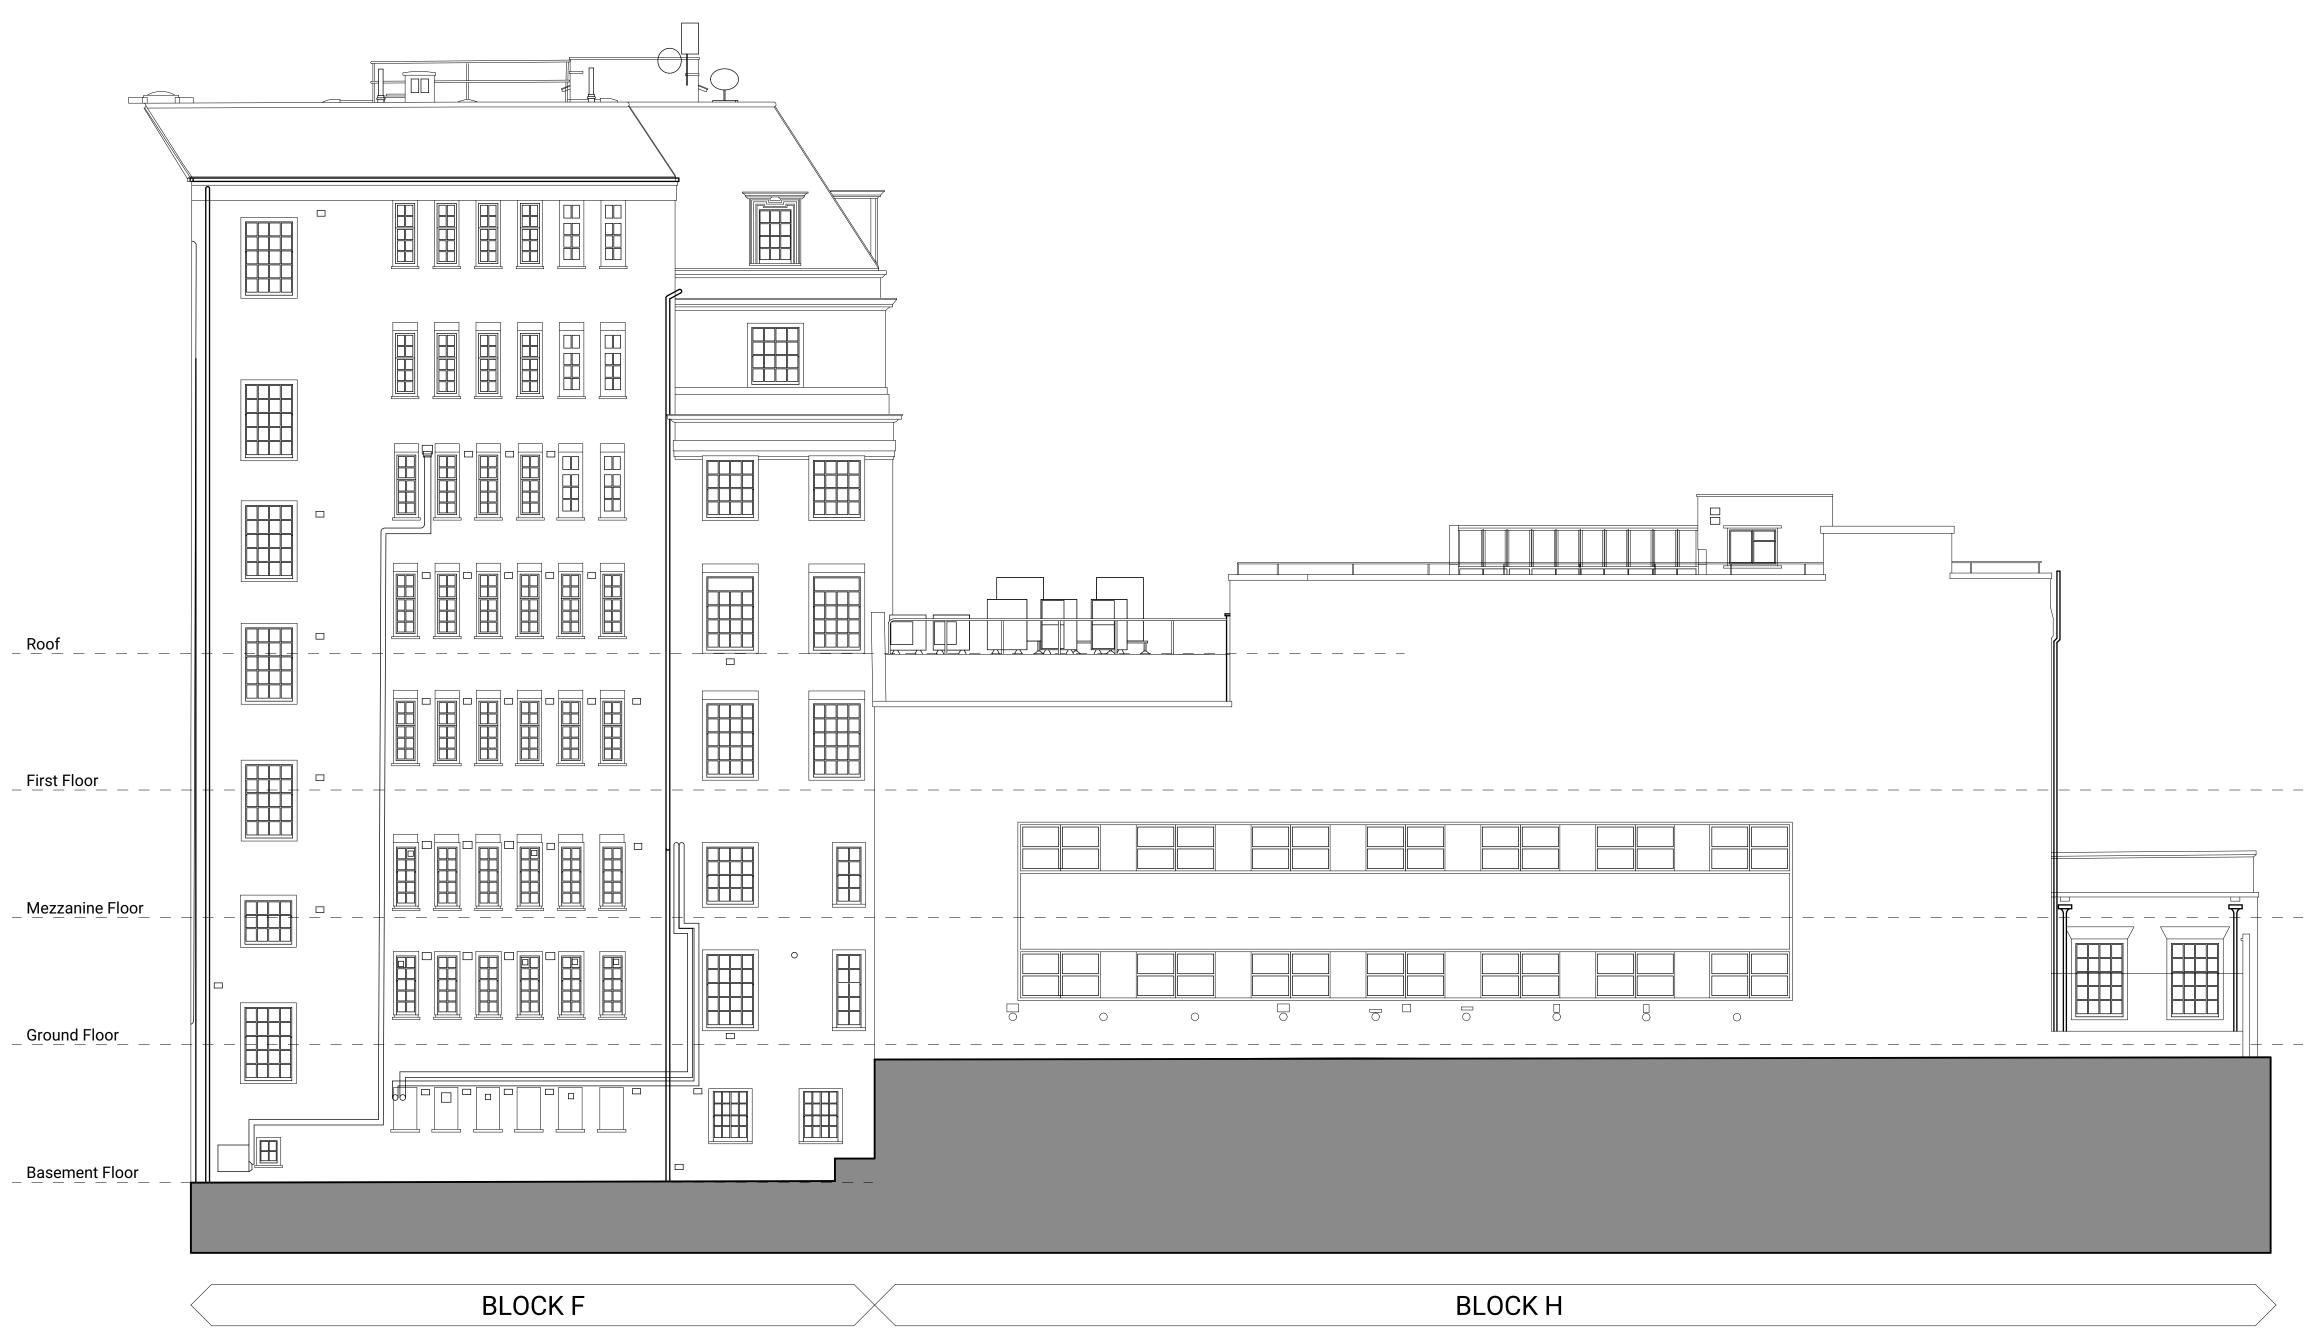

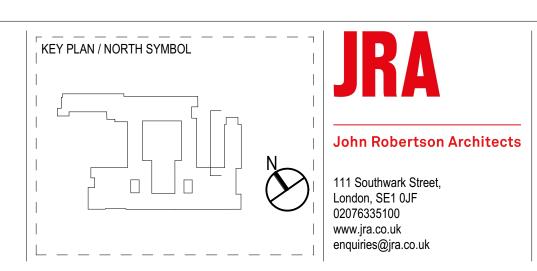

Project Tavistock House London

Client British Medical Association BMA House, Tavistock Square London WC1H 9JP 0300 123 1233 IBeach@bma.org.uk

Drawing Title Block H - Existing South East Elevation

Scale	1:100 @ A0	Internal Project No. 1998
Dwg No.	1998-JRA-02-ZZ-DR-A-0085	
Suitability	WORK IN PROGRES	s so
Revision	PRELIMINARY	P02