 
 

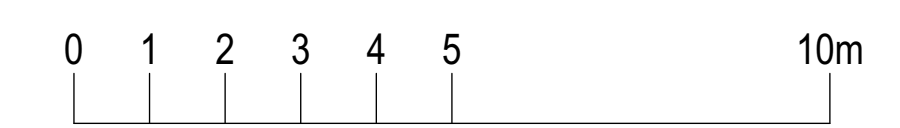
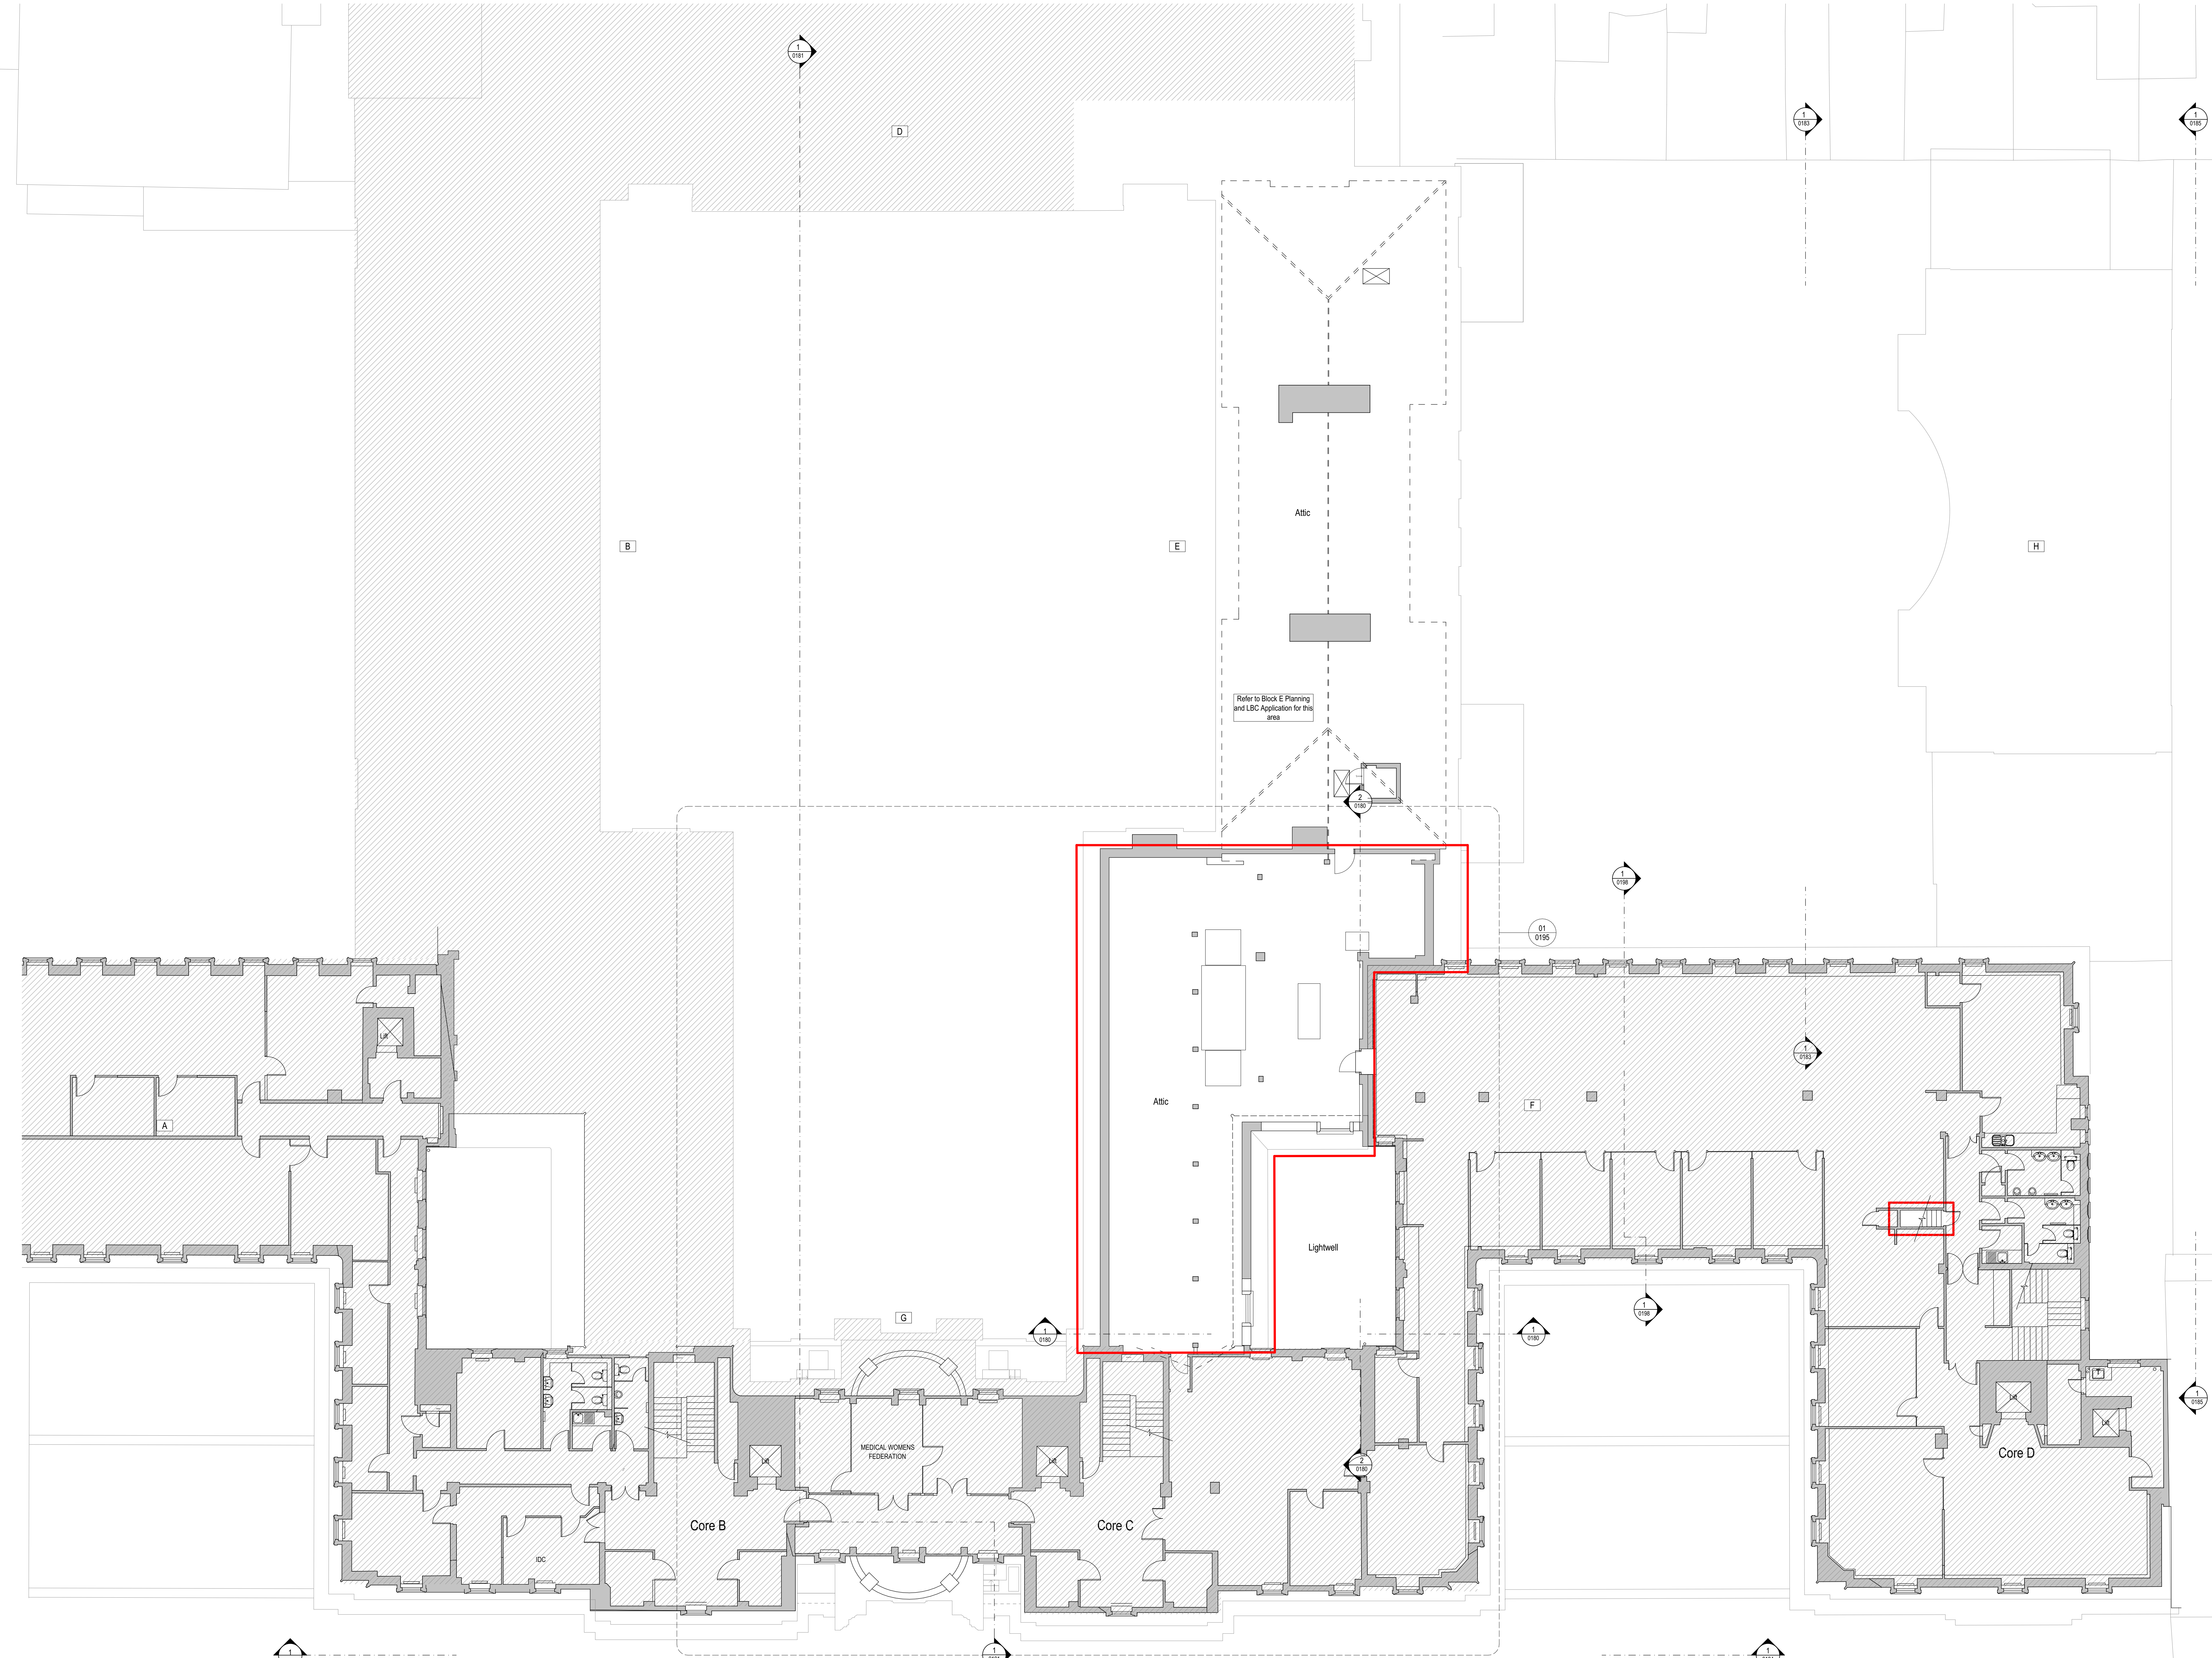


General Arrangement Notes

-  Not in scope
-  Area in scope
-  Area not surveyed




Rev	Date	Dwn	Chk	Description
P01	02/02/2023	JTB	JTB	For Information
P02	24/07/2023	PP	LM	For Planning
P03	01/08/2023	PP	LM	For Planning
P04	18/10/2023	PP	LM	For Planning
P05	10/04/2024	PP	LM	For Planning

Rev	Date	Dwn	Chk	Description

Rev	Date	Dwn	Chk	Description

Rev	Date	Dwn	Chk	Description

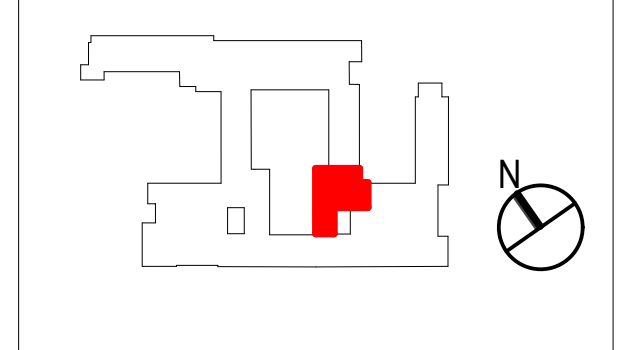KEY PLAN / NORTH SYMBOL



JRA
John Robertson Architects
111 Southpark Street,
London, SE1 1UF
02076335100
www.jra.co.uk
enquiries@jra.co.uk

Project
Tavistock House WS2
London

Client
British Medical Association
BMA House, Tavistock Square,
London, WC1H 9JP
0200 123 1233
bsa@bma.org.uk

Drawing Title
Block F - Proposed Fifth Floor Plan (Attic)

Scale 1:100 @ A0 Internal Project No. 1998

Dwg No. **1998-JRA-02-05-DR-A-0165**

Suitability FOR INFORMATION S2

Revision FOR PLANNING **P05**

This document and its design content is © John Robertson Architects Ltd. It shall be read in conjunction with all other associated project information including models, specifications, schedules and related consultative documents. Do not scale from documents. All dimensions to be checked on site. Immediately report any discrepancies, errors or omissions on this document to the Originator. If in doubt ASK.

Source File: BMA04 - STS0203 - BMA04.dwg
Architect: 23/1998 BMA House/1998-JRA-02-05-DR-A-0001
BMA House Team Model, WORKSTREAM2