


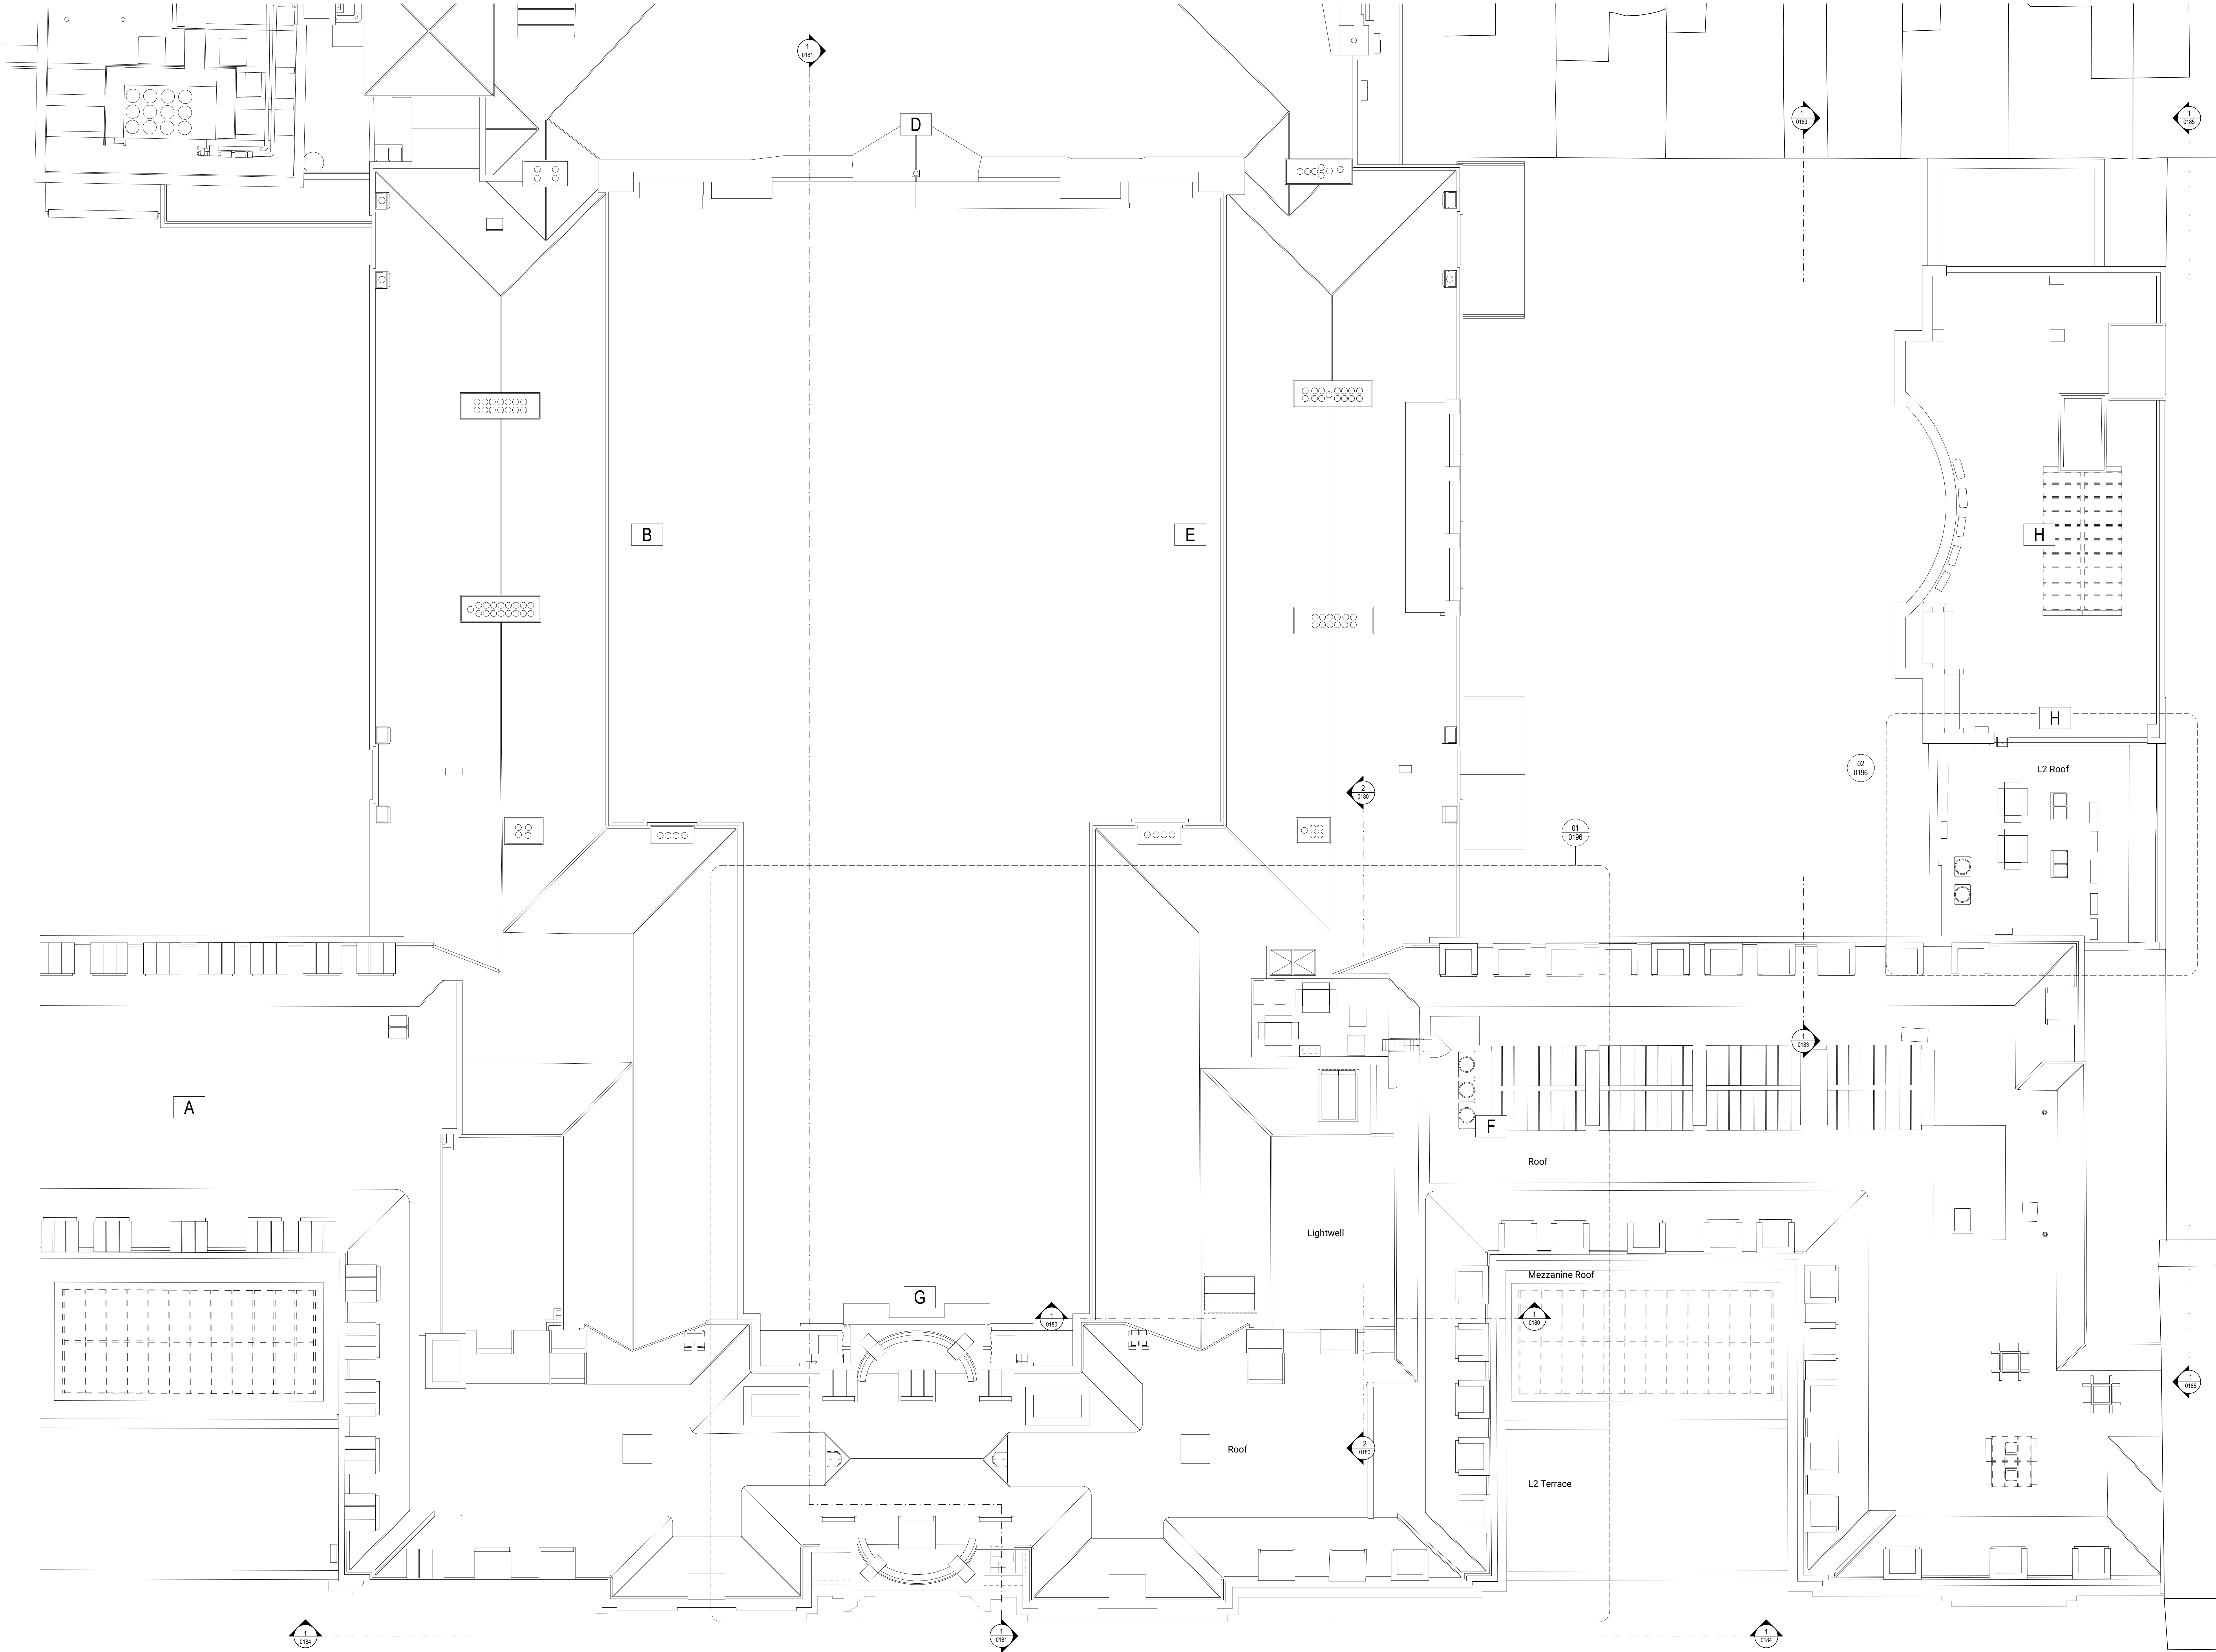

This document and its design content is © John Robertson Architects Ltd. It shall be used in conjunction with all other associated project information including models, specifications, schedules and related consultants documents. Do not scale from documents. All dimensions to be checked on site. Immediately report any discrepancies, errors or omissions on this document to the Originator. If in doubt ASK.

Source File: BIMModel: STGBM23 - BIMModel: Brev for Archhead: 251959 BMA House1998-JRA-02-22-M5-A-0001
_BMA House Team Model_WORKSTREAME


Rev	Date	Dwn	Chk	Description
P01	02/02/2023	LM	LM	For Information
P02	06/07/2023	LM	LM	For Information
P03	17/07/2023	LM	LM	For Information
P04	24/07/2023	PP	LM	For Planning
P05	01/08/2023	PP	LM	For Planning
P06	18/10/2023	PP	LM	For Planning
P07	10/04/2024	PP	LM	For Planning

Detail markers added
Layout Update

Rev	Date	Dwn	Chk	Description
-----	------	-----	-----	-------------

Rev	Date	Dwn	Chk	Description
-----	------	-----	-----	-------------

KEY PLAN / NORTH SYMBOL

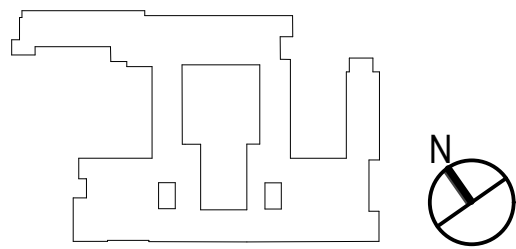

JRA
John Robertson Architects
111 Southwark Street,
London, SE1 1UF
02076335100
www.jra.co.uk
enquiries@jra.co.uk

Project
Tavistock House WS2
London
Client
British Medical Association
BMA House, Tavistock Square,
London, WC1H 9JP
0200 123 1233
BMA@bma.org.uk

Drawing Title
Proposed Roof Plan

Scale 1:100 @ A0 Internal Project No. 1998

Dwg No. 1998-JRA-02-RF-DR-A-0166

Suitability FOR INFORMATION S2

Revision FOR PLANNING P07