


1 Proposed Roof Plan
SCALE 1:50

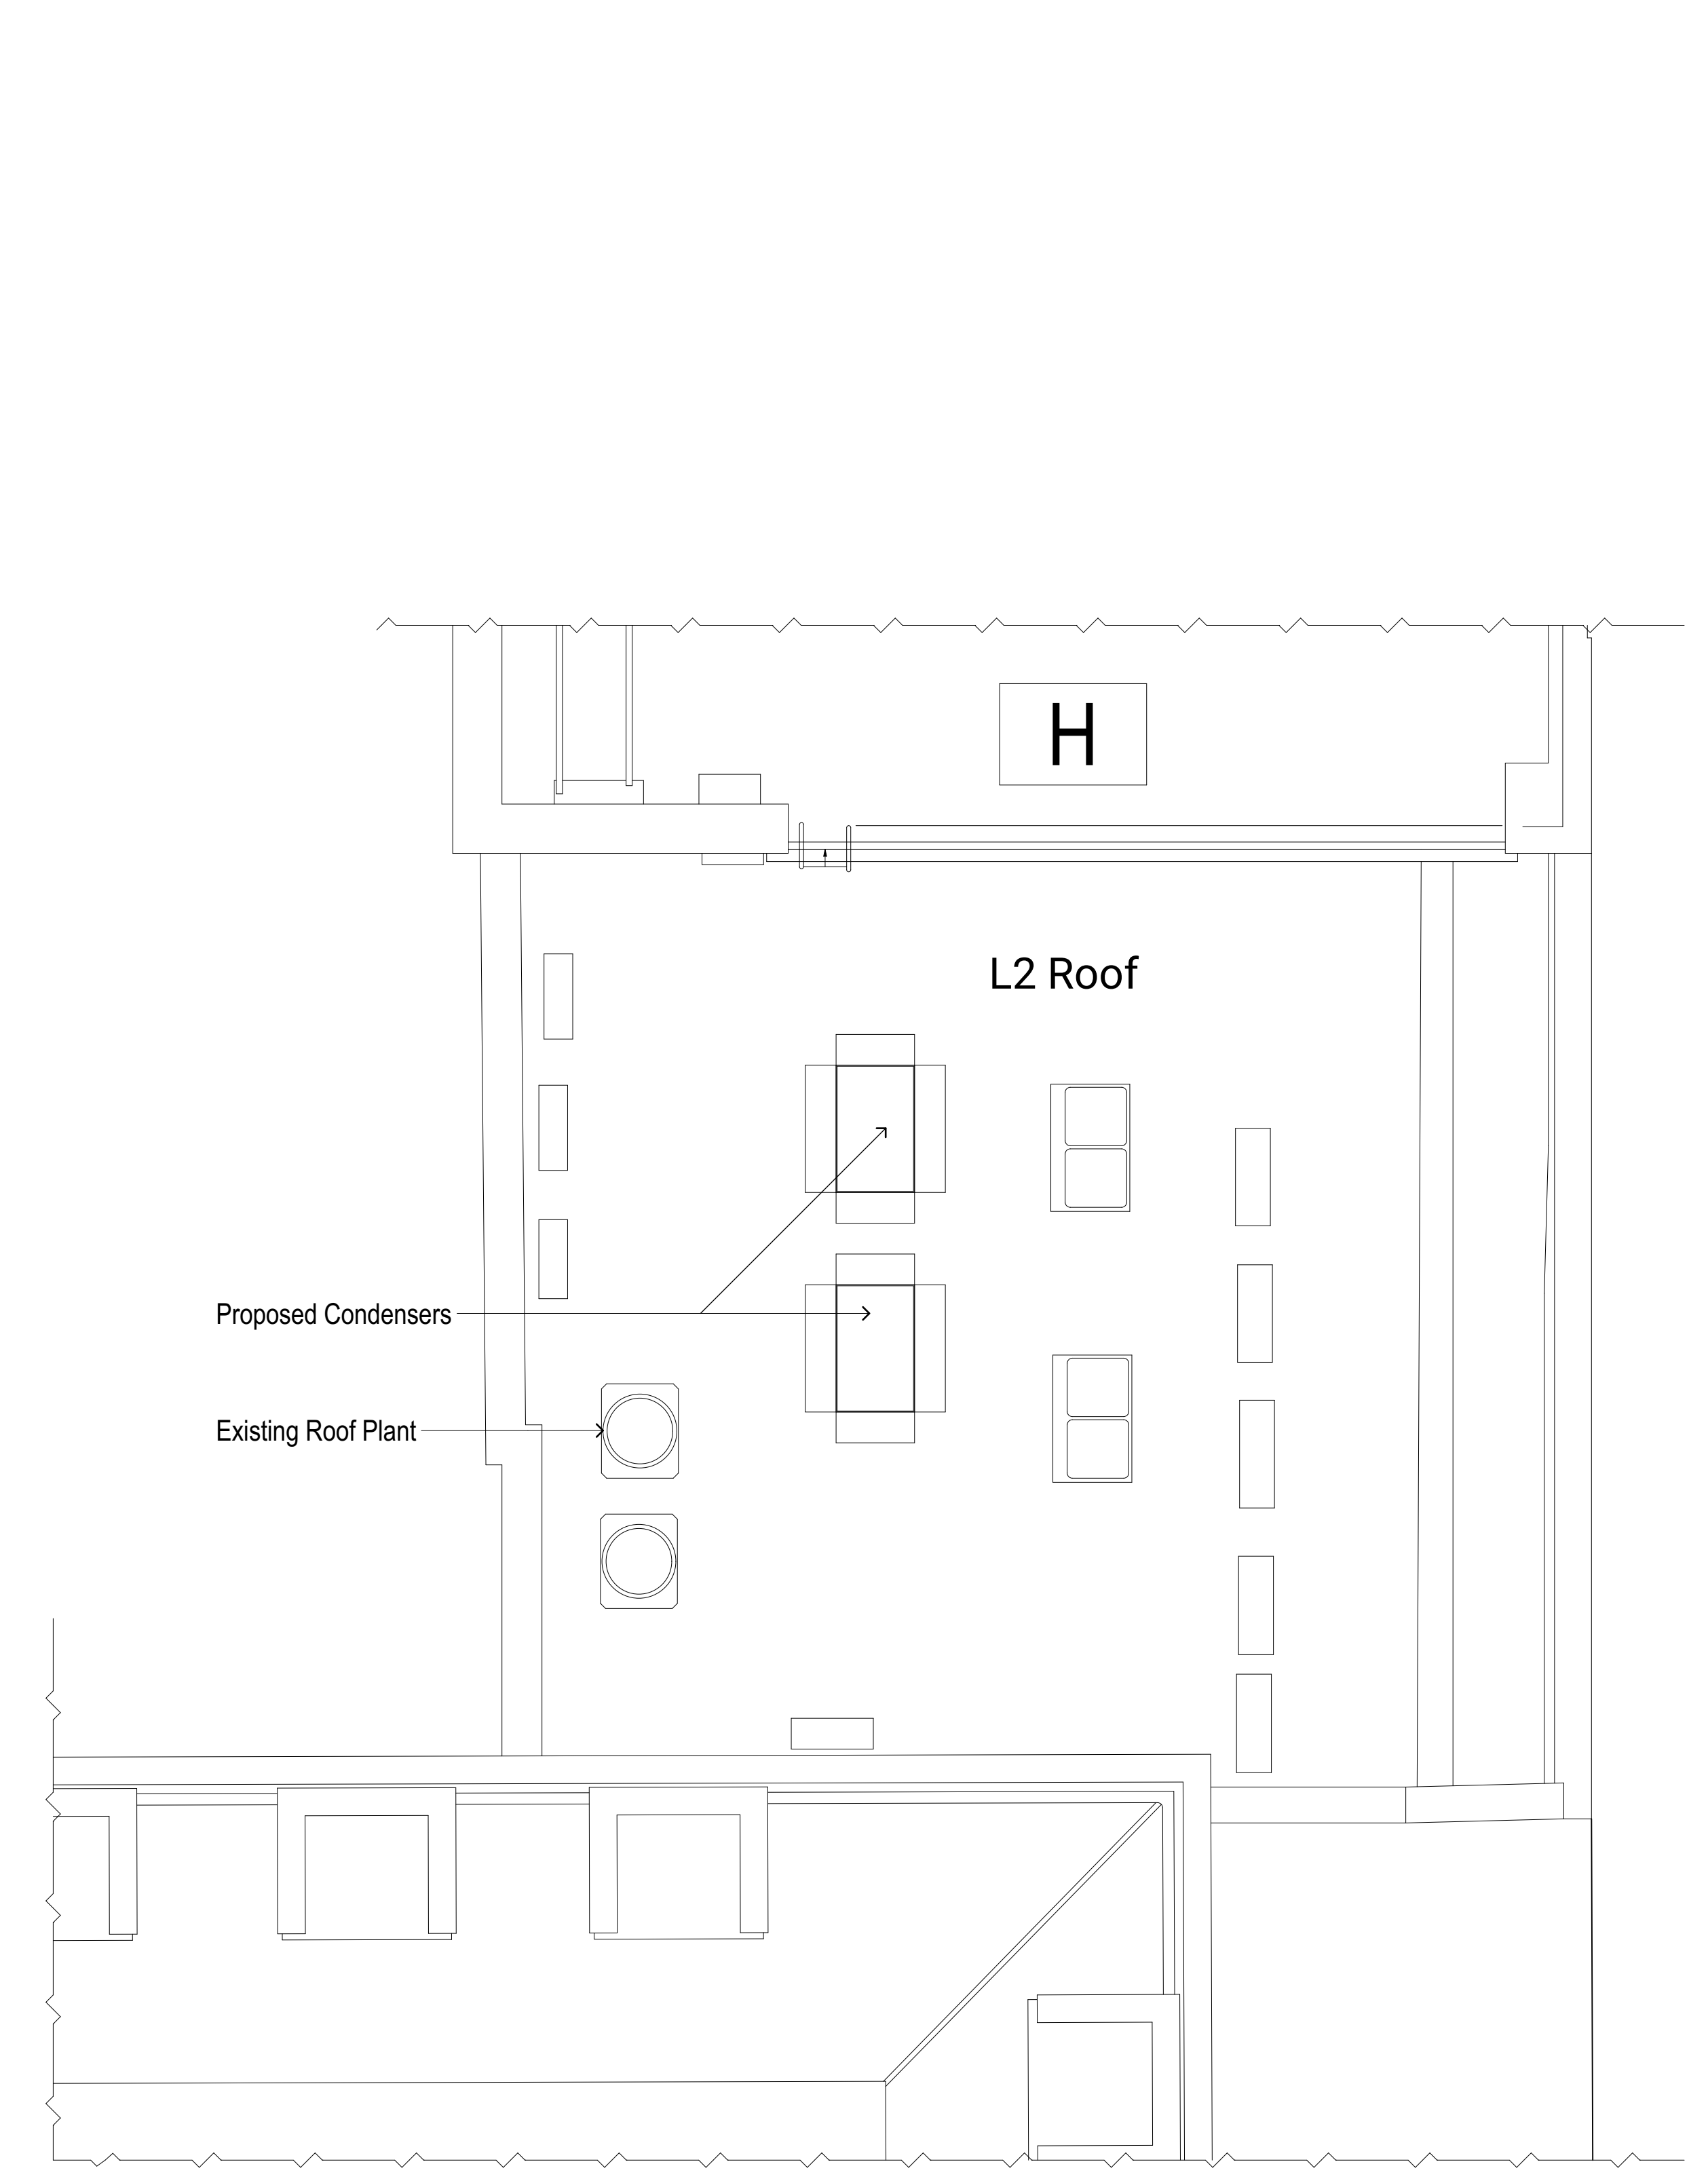

2 Proposed Roof Plan
SCALE 1:50



This document and its design content is © John Robertson Architects Ltd. It shall be used in conjunction with all other associated project information including models, specifications, schedules and related consultants documents. Do not scale from documents. All dimensions to be checked on site. Immediately report any discrepancies, errors or omissions on this document to the Originator. If in doubt ASK.


Rev	Date	Dwn	Chk	Description
P01	18/10/2023	PP	LM	For Planning
P02	10/04/2024	PP	LM	For Planning Layout Update

Source File: BMA001-ST5BMA01 - BMA001.dwg
Architect: 21/199 BMA House/198-JRA-02-22-M2-A-001
BMA House Team Model: WCRSTREMA2

Rev	Date	Dwn	Chk	Description

Rev	Date	Dwn	Chk	Description

Rev	Date	Dwn	Chk	Description

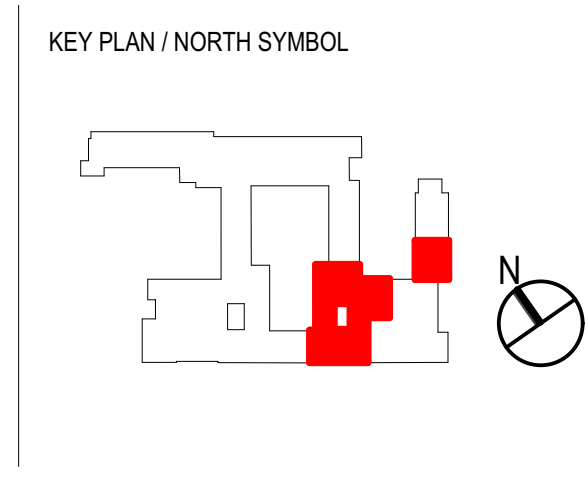

JRA
John Robertson Architects
111 Southwark Street,
London, SE1 1UF
02076335100
www.jra.co.uk
enquiries@jra.co.uk

Project
Tavistock House WS2
London

Client
British Medical Association
BMA House, Tavistock Square,
London, WC1H 9JF
0200 123 1233
bsa@bma.org.uk

Drawing Title
Proposed Roof Plan

Scale 1:50 @ A0 Internal Project No. 1998

Dwg No. **1998-JRA-02-RF-DR-A-0196**

Suitability FOR INFORMATION S2

Revision FOR PLANNING **P02**