


Existing Front Elevation 1:50 Scale

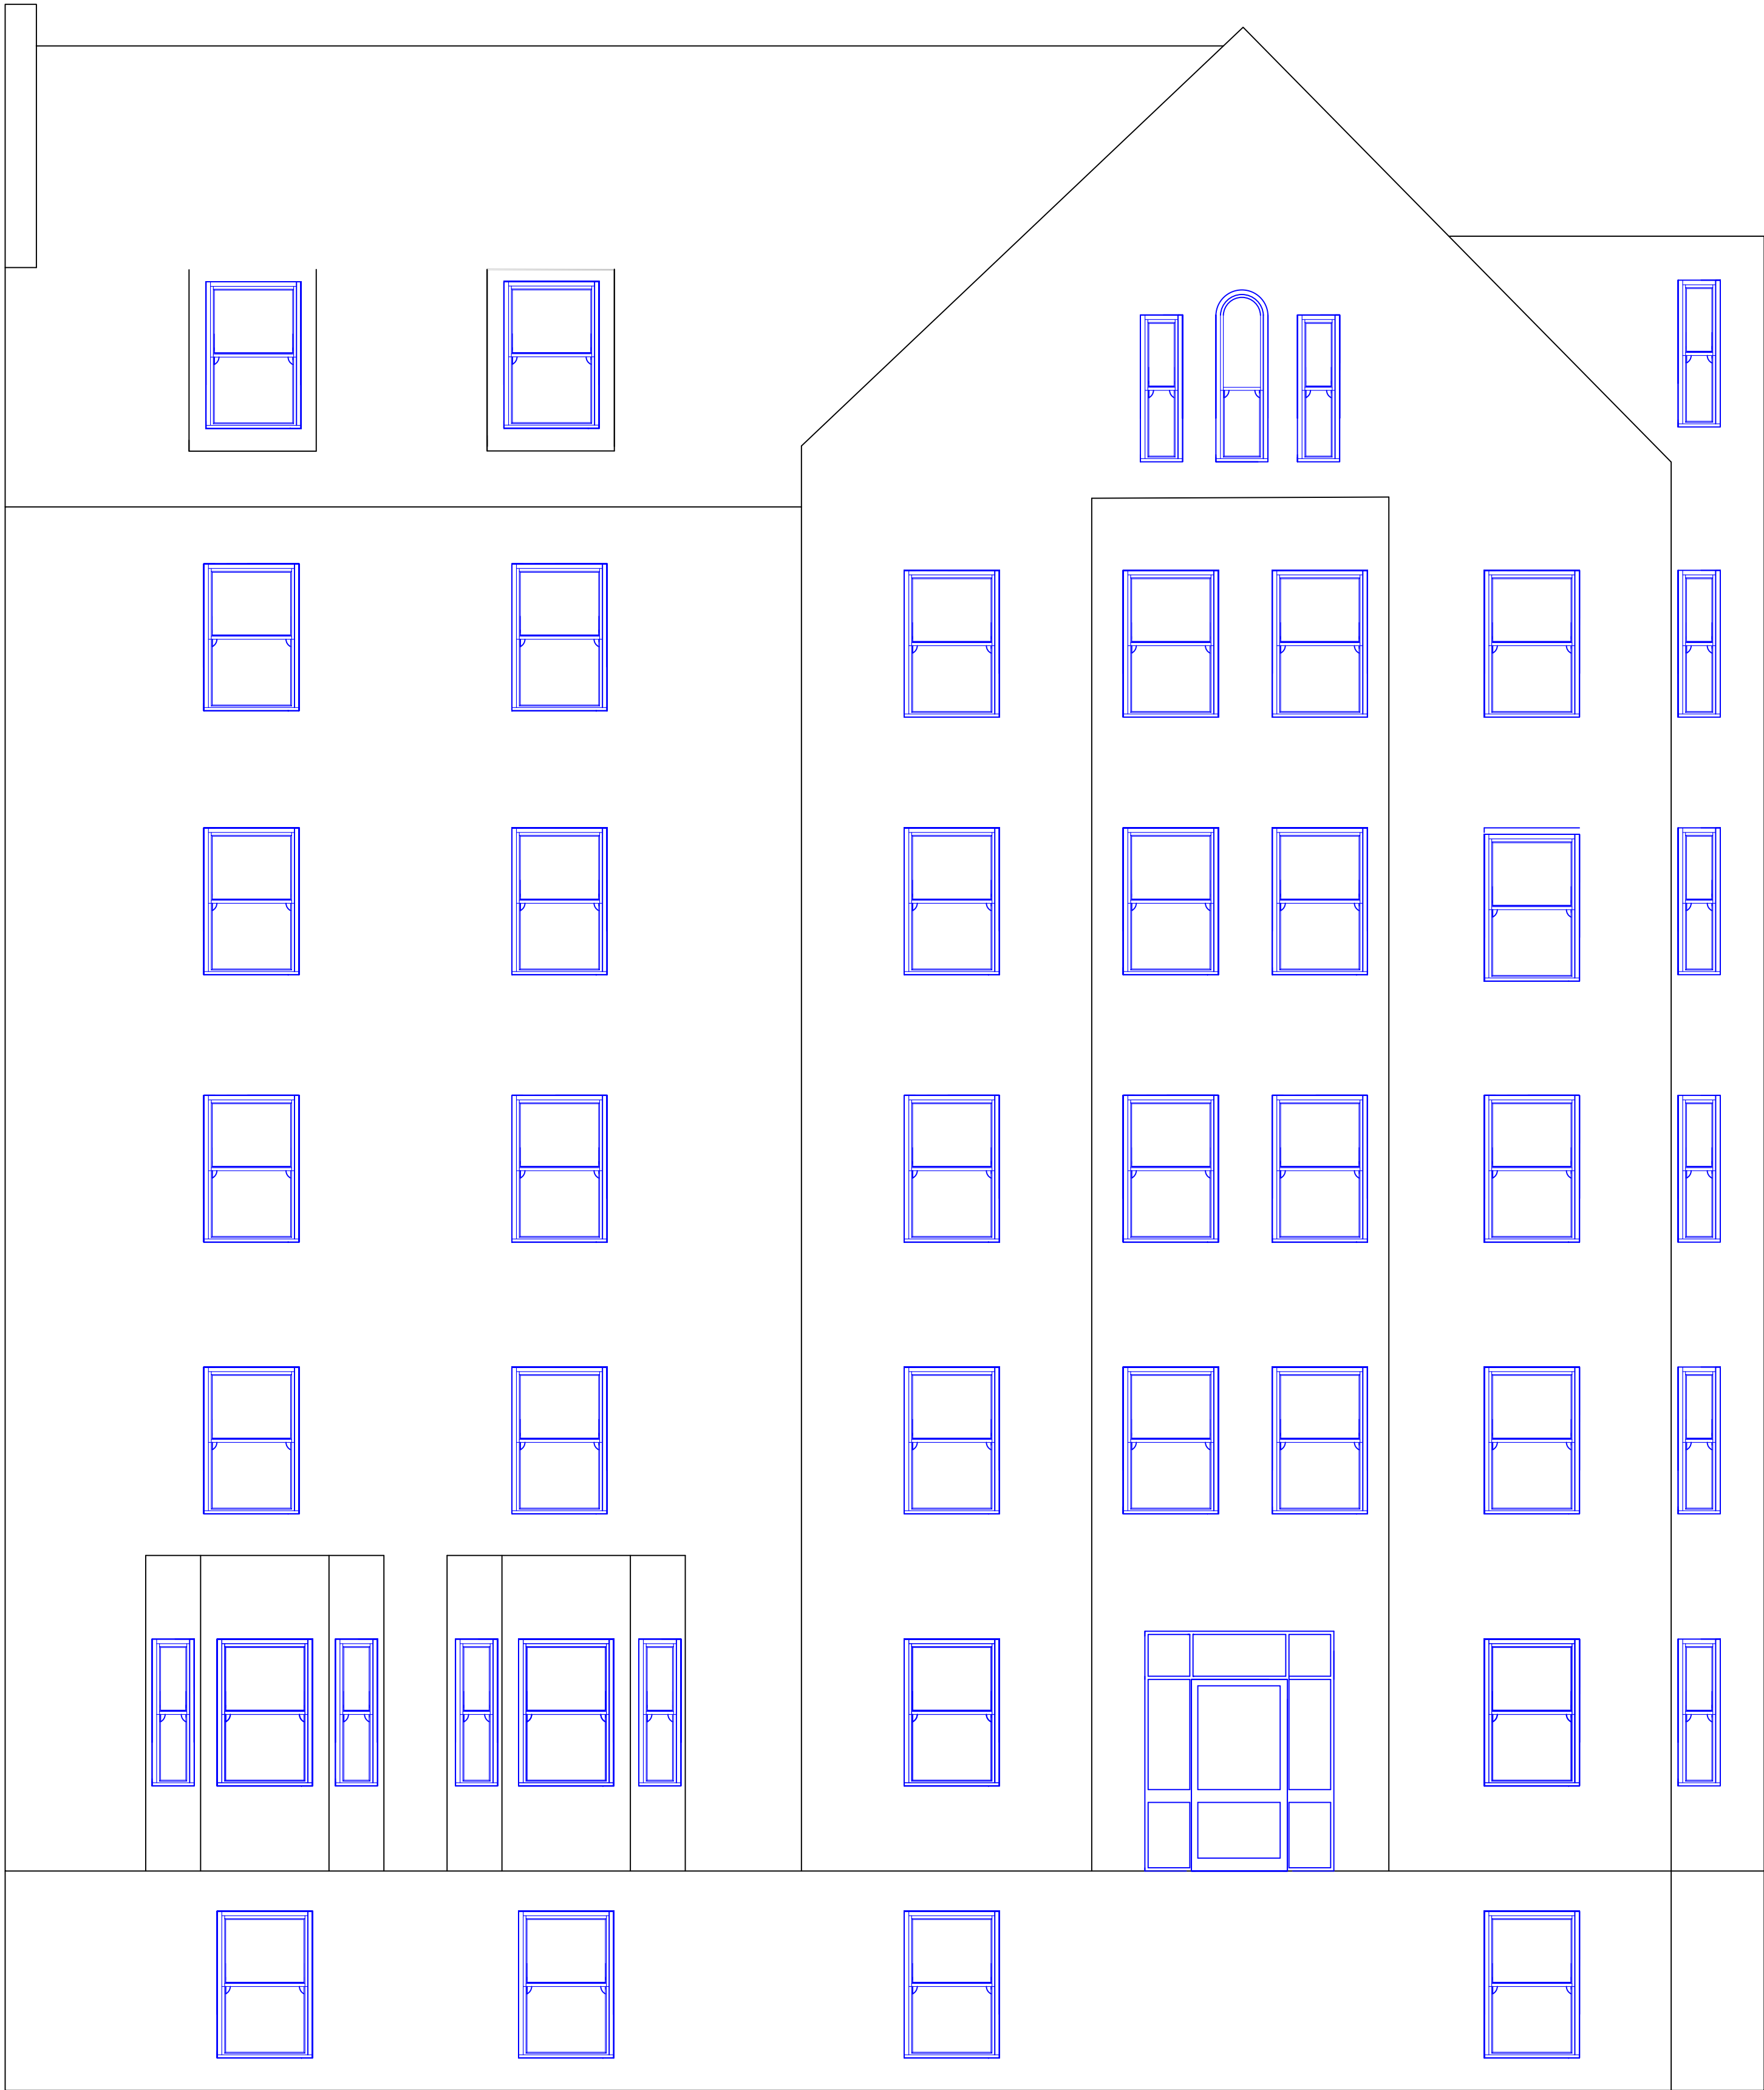

Project:	Cambria House	Revisions		
		No	Revision	Dates
Drawing:	Existing Front Elevation			
Project Number:	3898			
Drawing Number:	3	Notes		
Scale:	1:50	Dimensions all to match existing, window scale and opening method to match existing, glazing bars and horn (if applicable) to match existing.		