


Ingleton Wood LLP shall have no liability to the Employer arising out of any unauthorized modification or amendment to, or any transmission, copy or use of the material, or any proprietary work contained therein, by the Employer, Other Project Team Member, or any other third party. All dimensions are to be checked and verified on-site by the Main Contractor prior to commencement; any discrepancies are to be reported to the Contract Administrator. This drawing is to be read in conjunction with all other relevant drawings and specifications

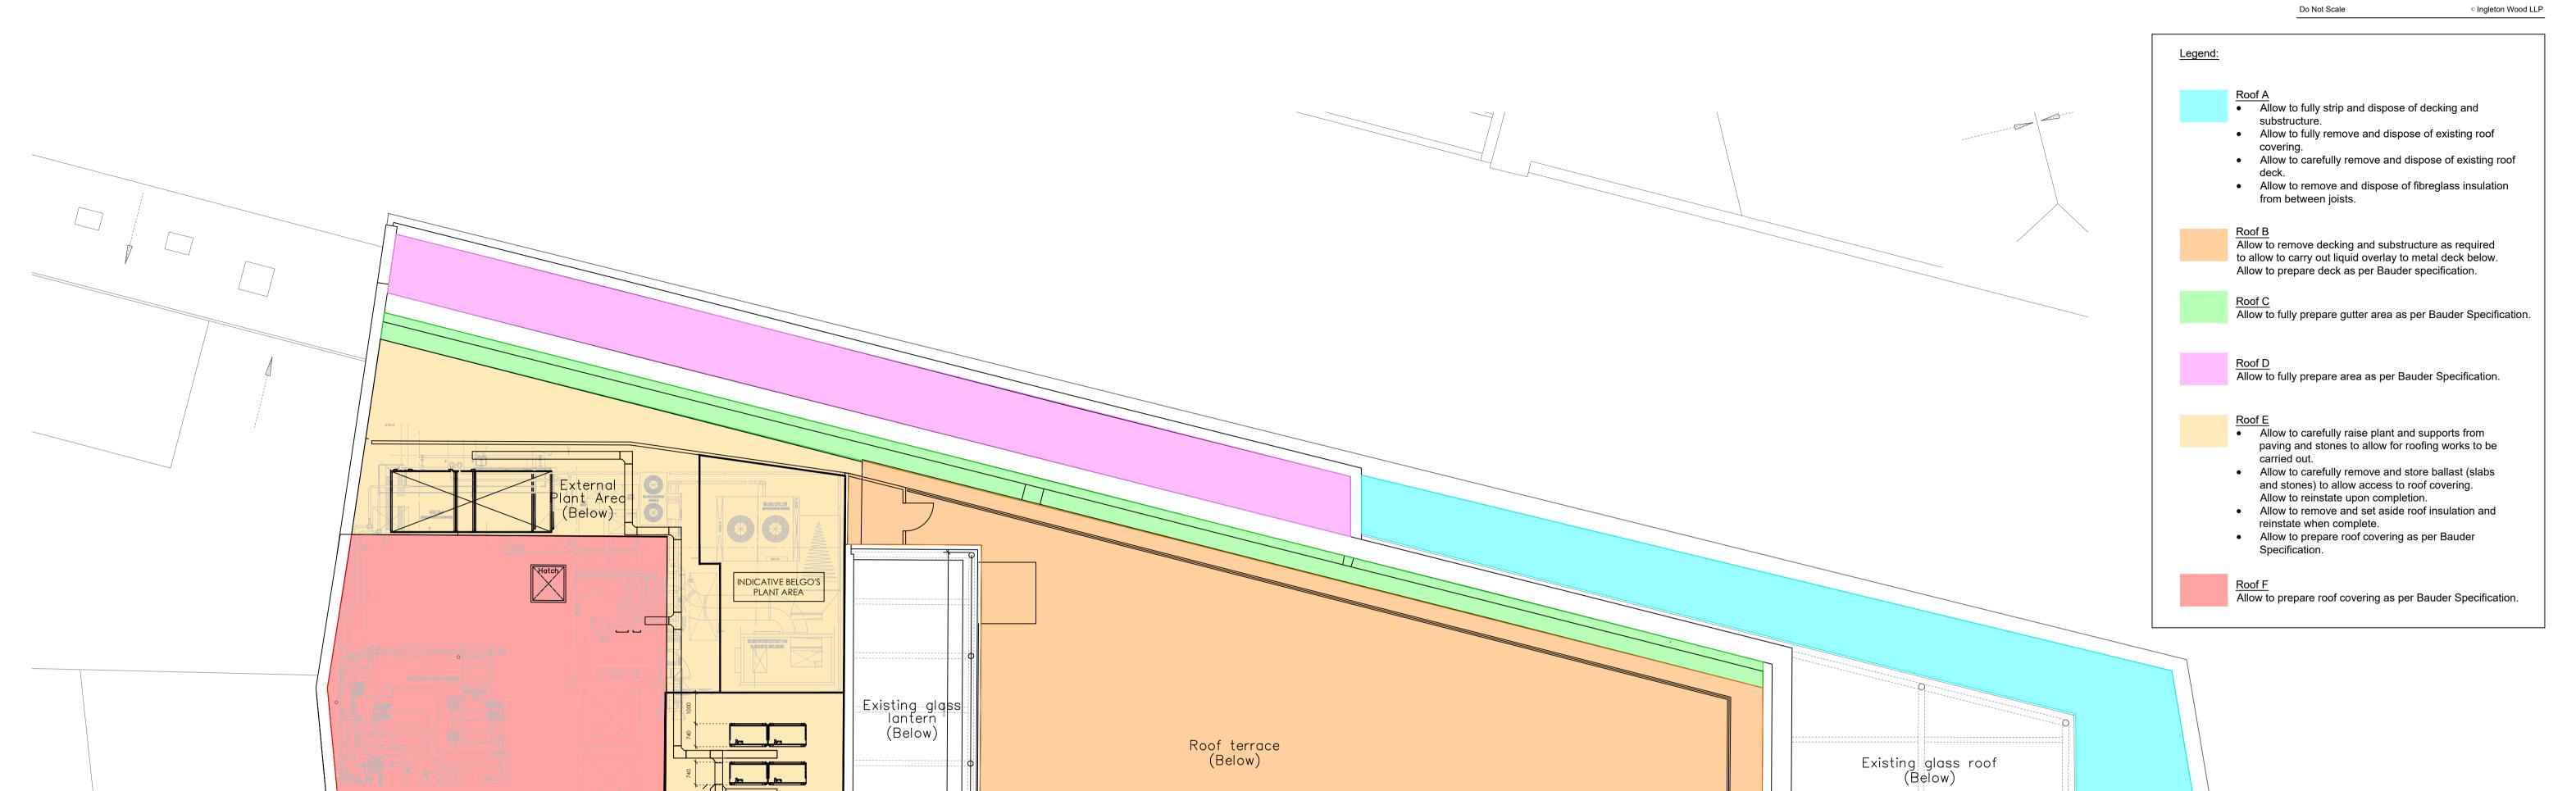


External
Plant Area

(Below)

TENANTS FUTURE PLANT SPACE

External Plant Area (Below)

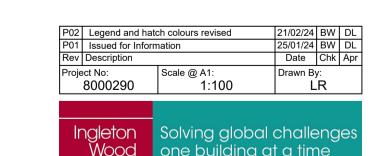

Ingleton Wood Solving global challenges one building at a time

Roofing Replacement
Seven Dials Warehouse 42-56 Earlham Street London, WC9H 2LA

Client:
Red Bull Company Ltd

Roof Plan Works & Demolition Plan

Drawing Number: 8000290-IWD-XX-RP-DR-B-1101

Status: | Purpose of Issue:
S2 | Information