
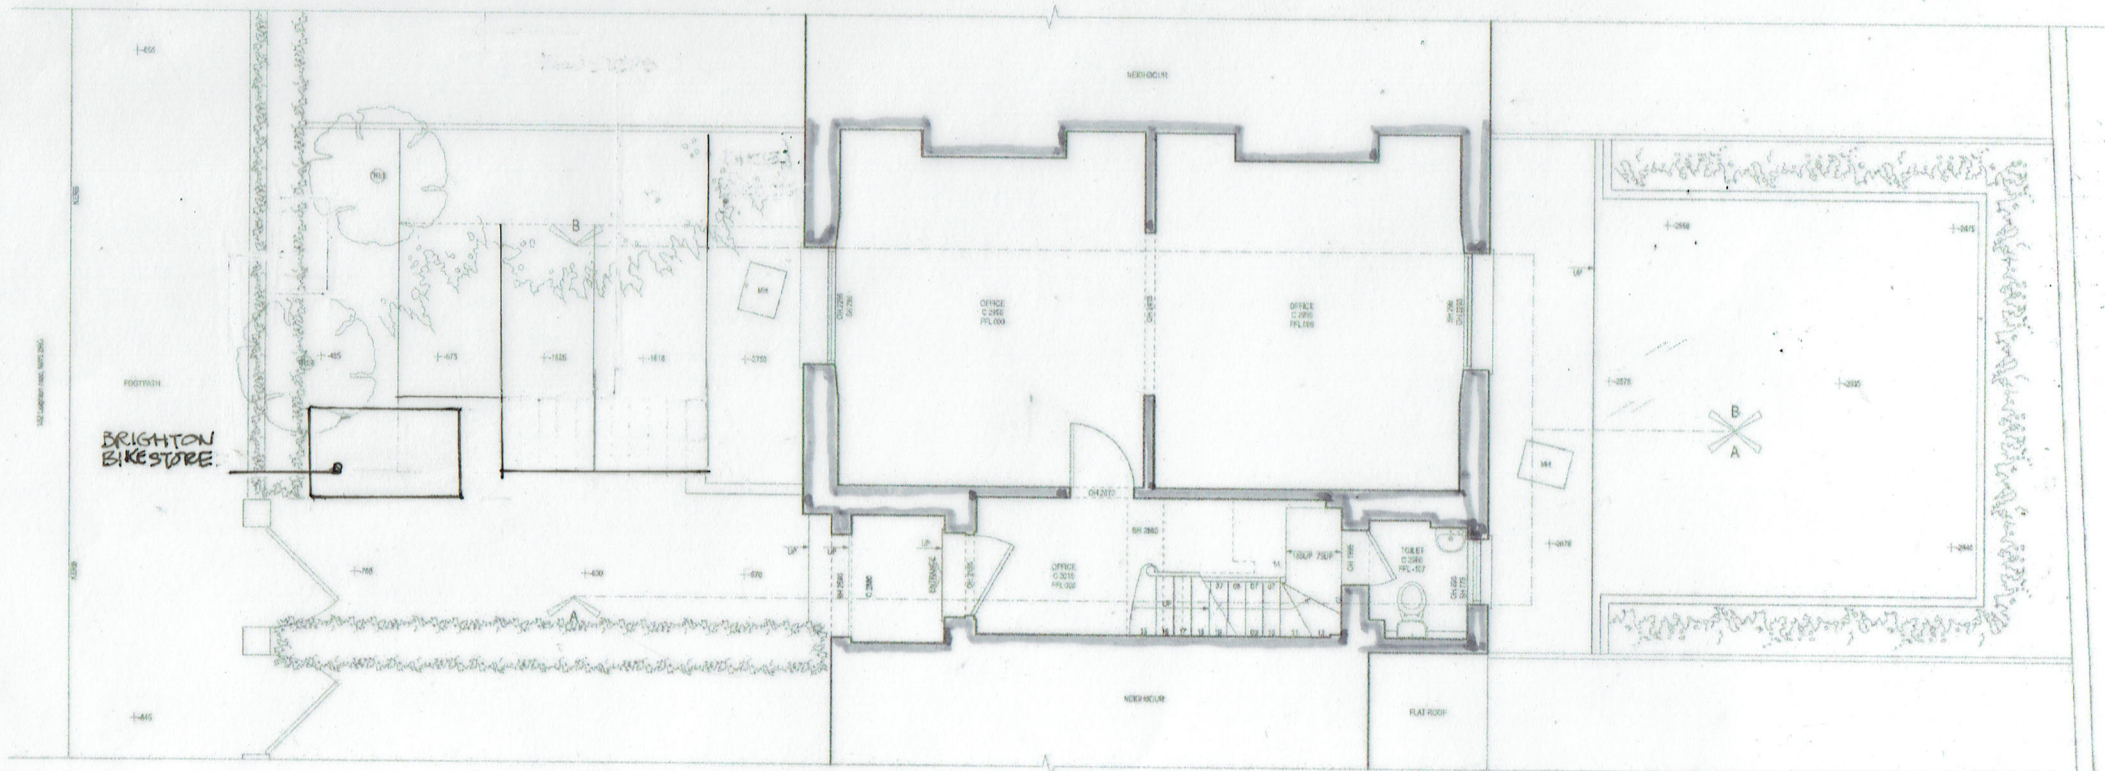


LOWER GROUND FLOOR PLAN

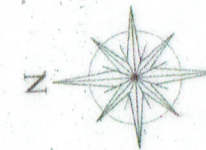

GROUND FLOOR PLAN

- REV C 8.5 STEPS TO LG. REMOVED.
- REV B 7.5 BIN STORE + BIKE PARKING OMITTED
- REV S.I.S. 24 PEAR DOOR AMENDEK. NEW BIN STORE NEW STEPS AT FRONT TO BIKE PARKING

CAROLYN SQUIRE
 DIP ARCH RIBA JOB NO: 2316/6
 122 CHURCH WALK LONDON N16 8QW DATE: DEC 23
 TEL 020 7254 0624 SCALE: 1:100 @ A3
 FAX 020 7503 9769
 PROJECT: 132 LEIGHTON ROAD
 NWS ZRG
 DRAWING: PROPOSED LOWER GROUND
 + GROUND FLOOR PLANS

