



Location of semi-mature  
cherry tree  
NOTE:  
Refer to arboricultural  
drawing SHA 1716 TPP

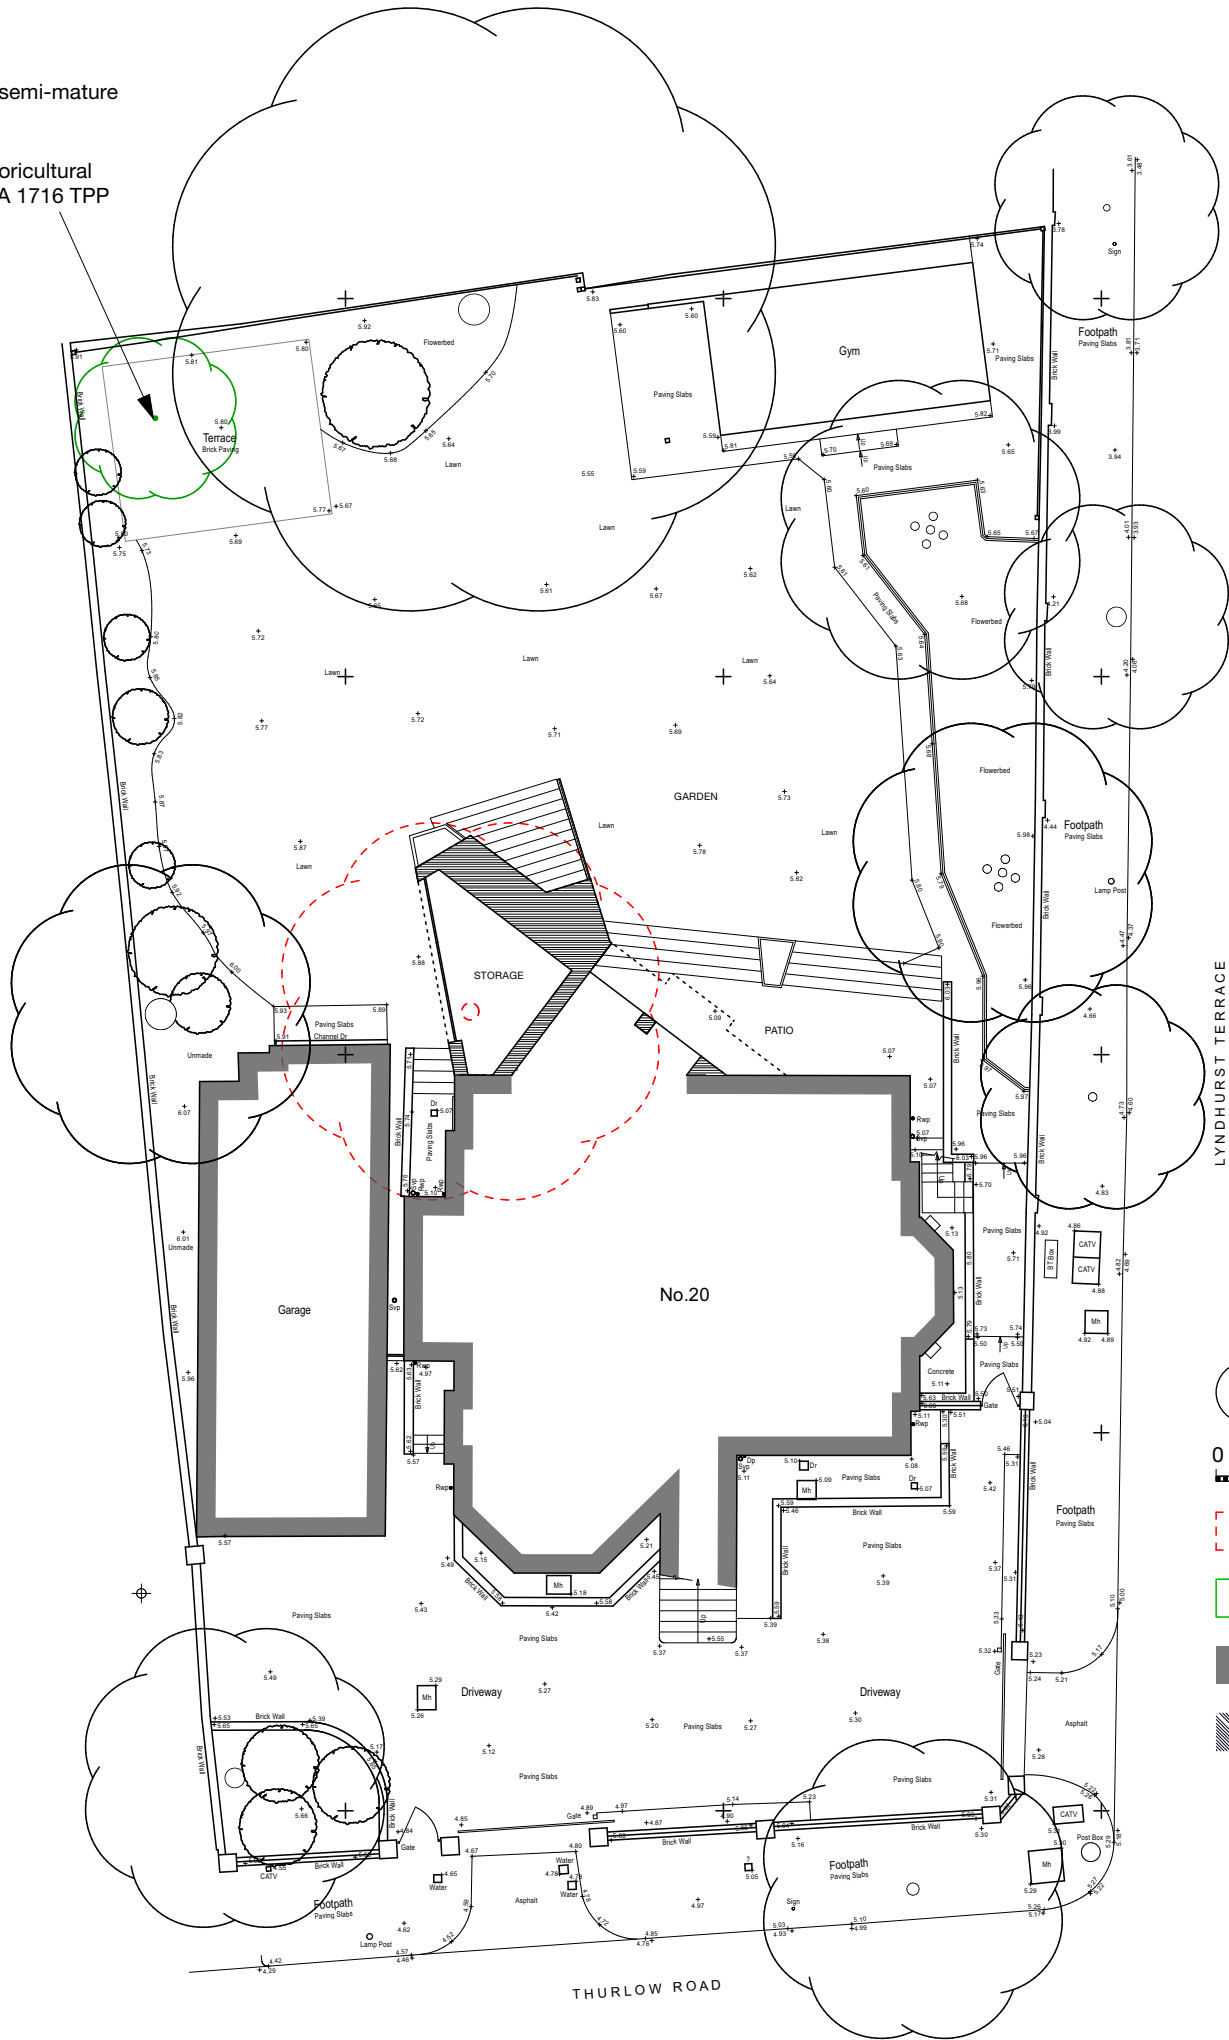

LOWER GROUND FLOOR PLAN

Location of semi-mature  
cherry tree  
NOTE:  
Refer to arboricultural  
drawing SHA 1716 TPP

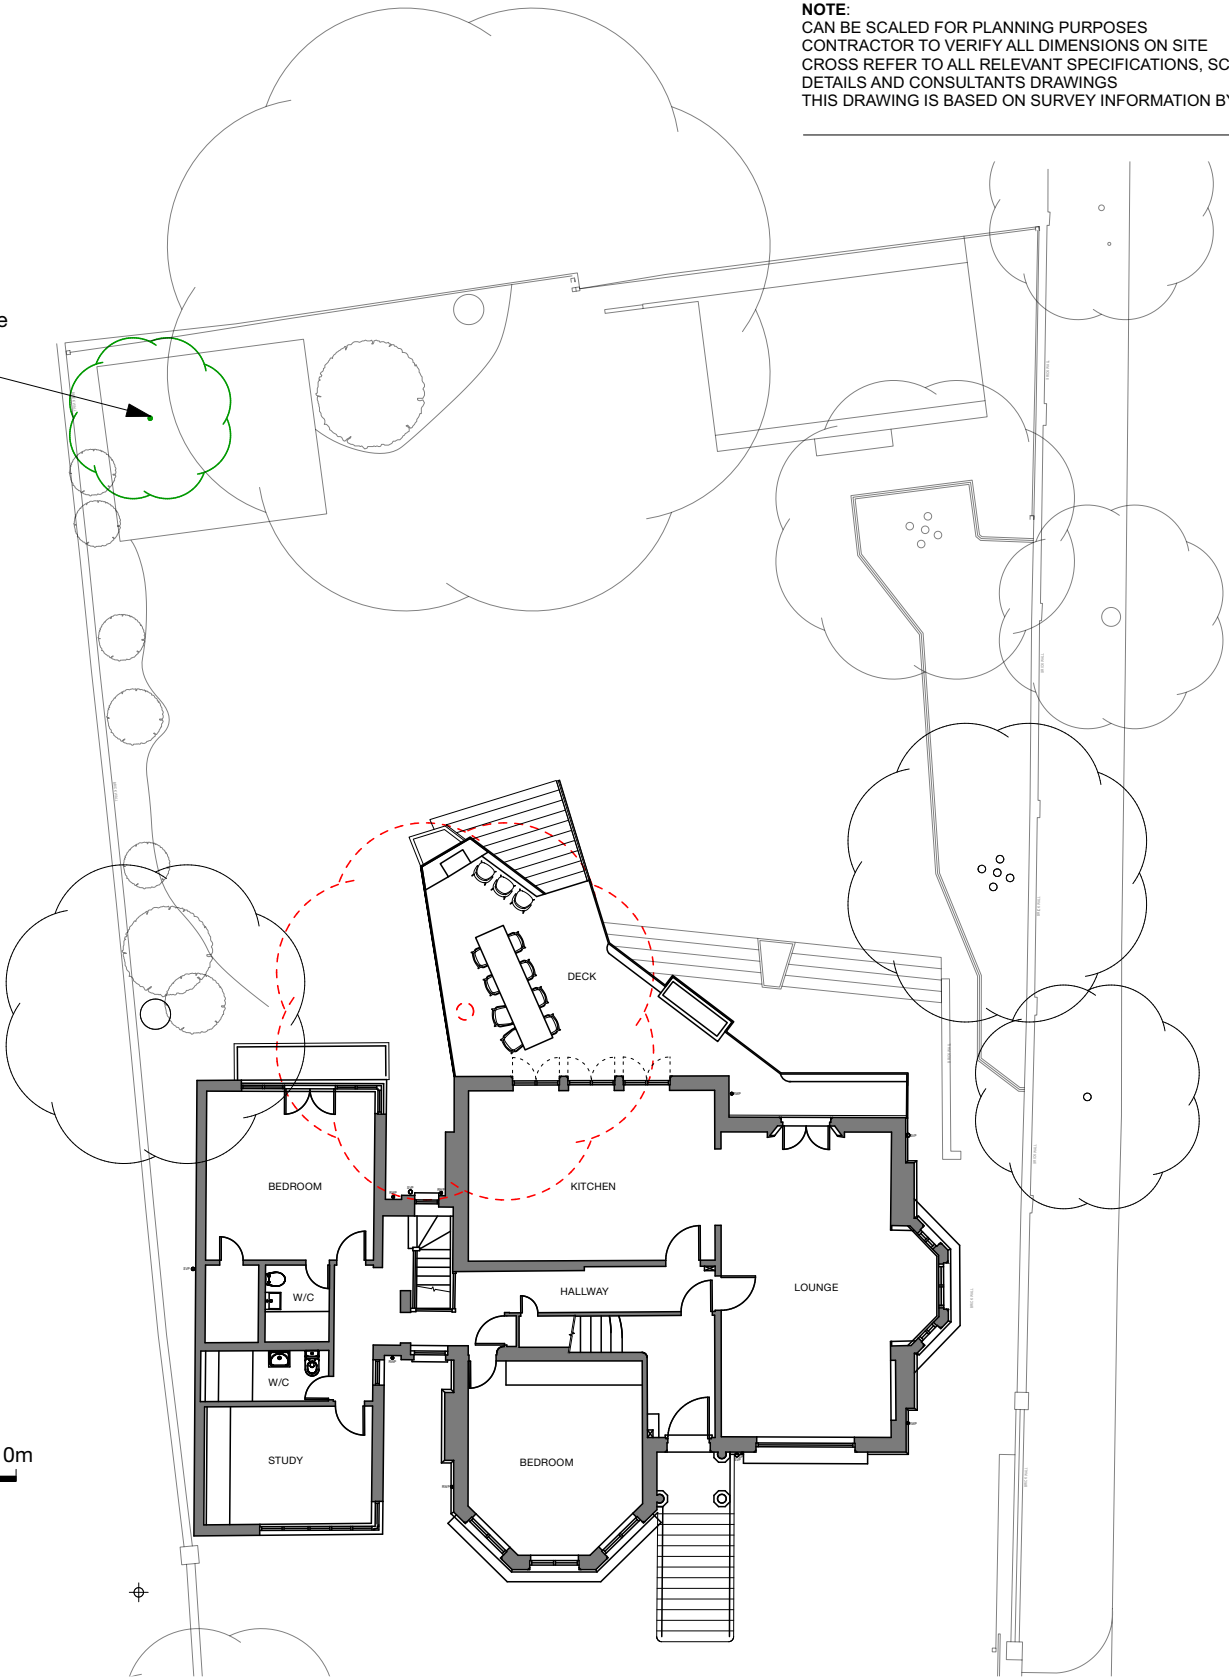

UPPER GROUND FLOOR PLAN



REVISIONS				DRAWING TITLE		
A	Minor Revision	CG	13.11.23	<b>Thurlow Road (no 20)</b> <b>SURVEY</b>		
B	Tree Added	CG	15.04.24			
				Site Plan Lower and Upper Ground Floor		
				Scale 1:200@A3	No. 23_01_01A	
No.	Description	By	Date	Drawn CG	Checked RN	Date 23.03.23



NOTE:  
CAN BE SCALED FOR PLANNING PURPOSES  
CONTRACTOR TO VERIFY ALL DIMENSIONS ON SITE  
CROSS REFER TO ALL RELEVANT SPECIFICATIONS, SCHEDULES,  
DETAILS AND CONSULTANTS DRAWINGS  
THIS DRAWING IS BASED ON SURVEY INFORMATION BY OTHERS