


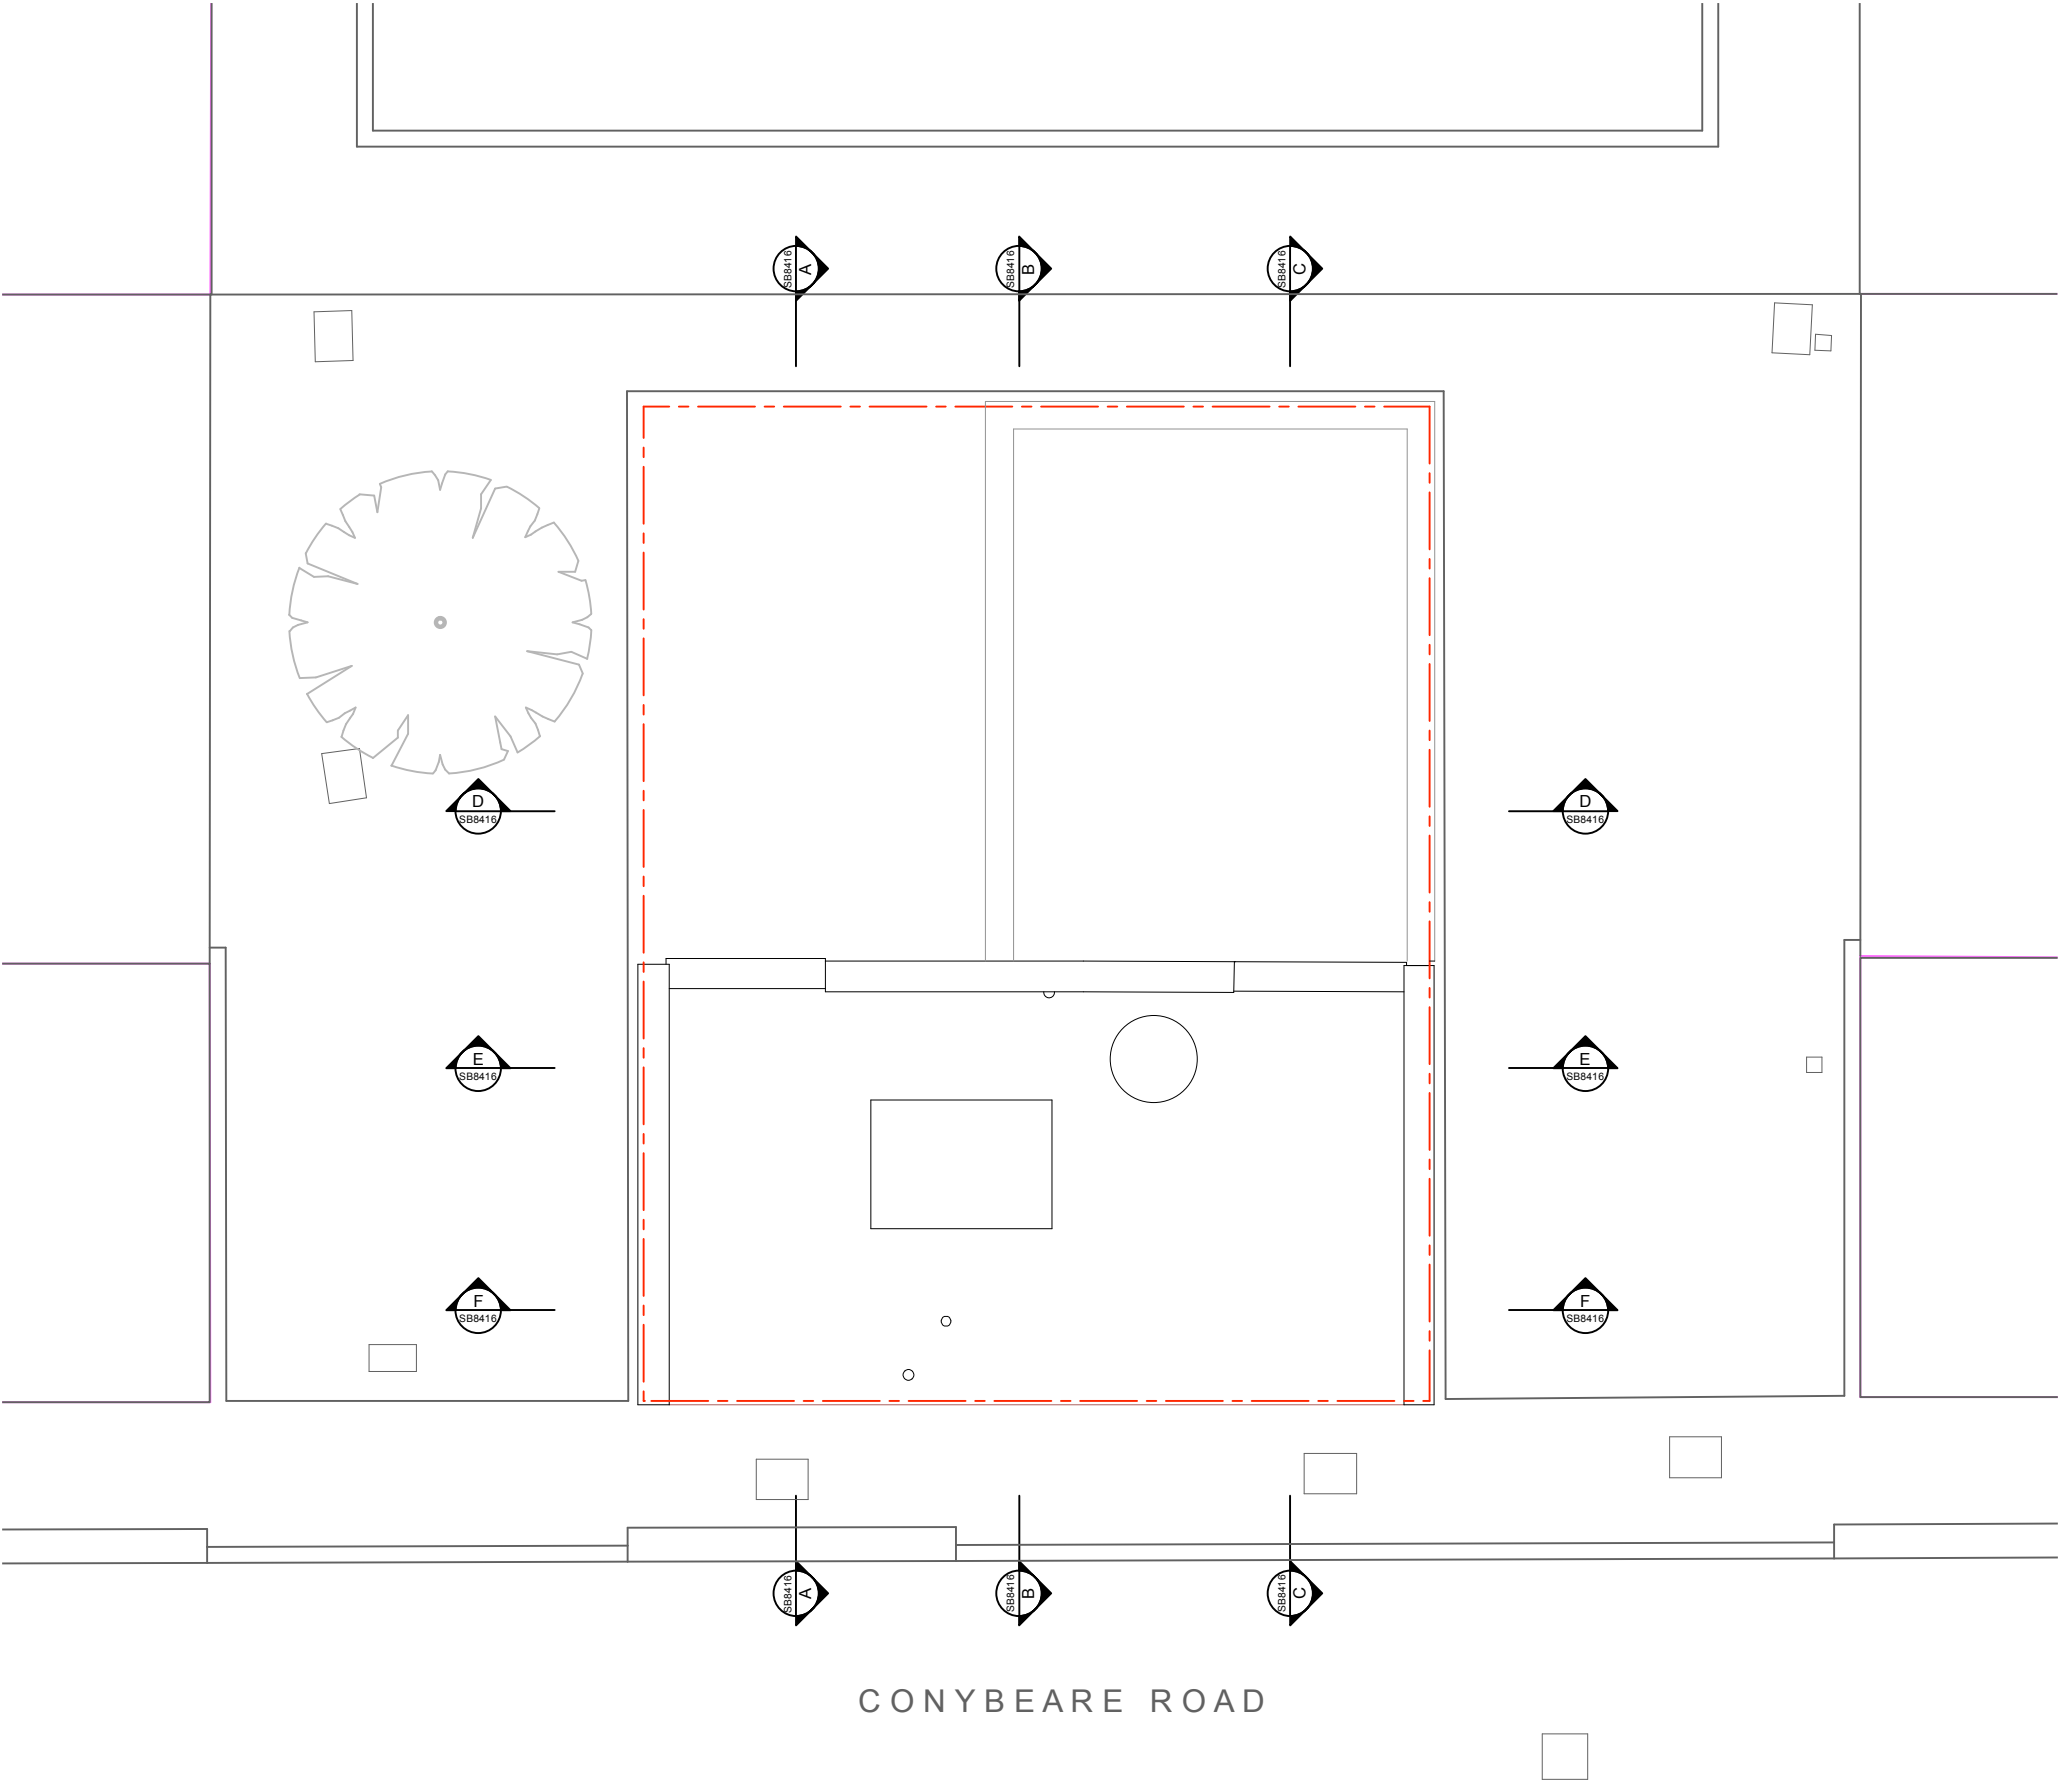

NOTE
DO NOT SCALE DRAWINGS
ALL DIMENSIONS TO BE CONFIRMED ON SITE
DISCREPANCIES/DIMENSION QUERIES TO BE VERIFIED
WITH STUDIO HAGEN HALL BEFORE COMMENCING

Issue Date		Issued For:		Chk	Rev	Date	Comments	D/B	Chk
					A	05/03/2024	Licence + planning application		

Client: Carr	Drawing No.: 22065(E)102
Project: 4 Conybeare London NW3 3SD	Scale: 1:100 @ A3 //
Drawing: Existing Roof Plan	Drawn: CB Checked: // Date: Feb 23
studio hagenhall 07774466244 // info@studiohagenhall.com 38-50 Pritchards Road, London E2 9AP	