




White rendered band

Existing white brick

Existing timber cladding

Existing white metal framed windows

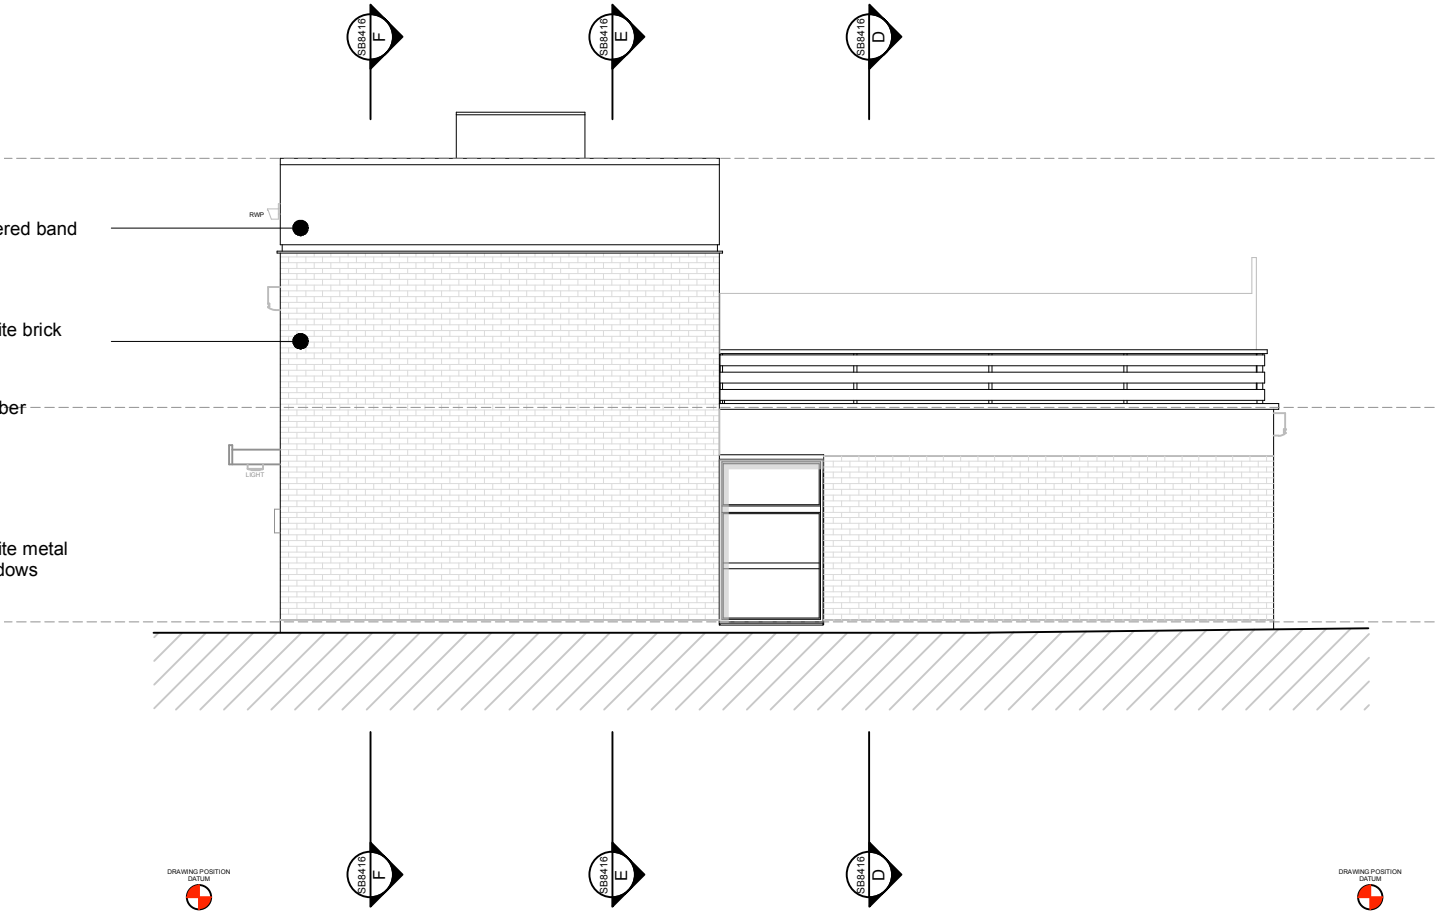

01 Existing Front Elevation North East
Scale @ A3 1:100

02 Existing Side Elevation North West
Scale @ A3 1:100

NOTE
DO NOT SCALE DRAWINGS
ALL DIMENSIONS TO BE CONFIRMED ON SITE
DISCREPANCIES/DIMENSION QUERIES TO BE VERIFIED
WITH STUDIO HAGEN HALL BEFORE COMMENCING

Issue Date	Issued For:	Chk	Rev	Date	Comments	D/B	Chk
------------	-------------	-----	-----	------	----------	-----	-----

A 05/03/2024 Licence + planning application

Client: Carr	Drawing No.: 22065(E)200
Project: 4 Conybeare London NW3 3SD	Scale: 1:100 @ A3 //
Drawing: Existing Elevations North East + North West	Drawn: CB Checked: // Date: Feb 23
studio hagenhall 0777446244 // info@studiohagenhall.com 38-50 Pritchards Road, London E2 9AP	