



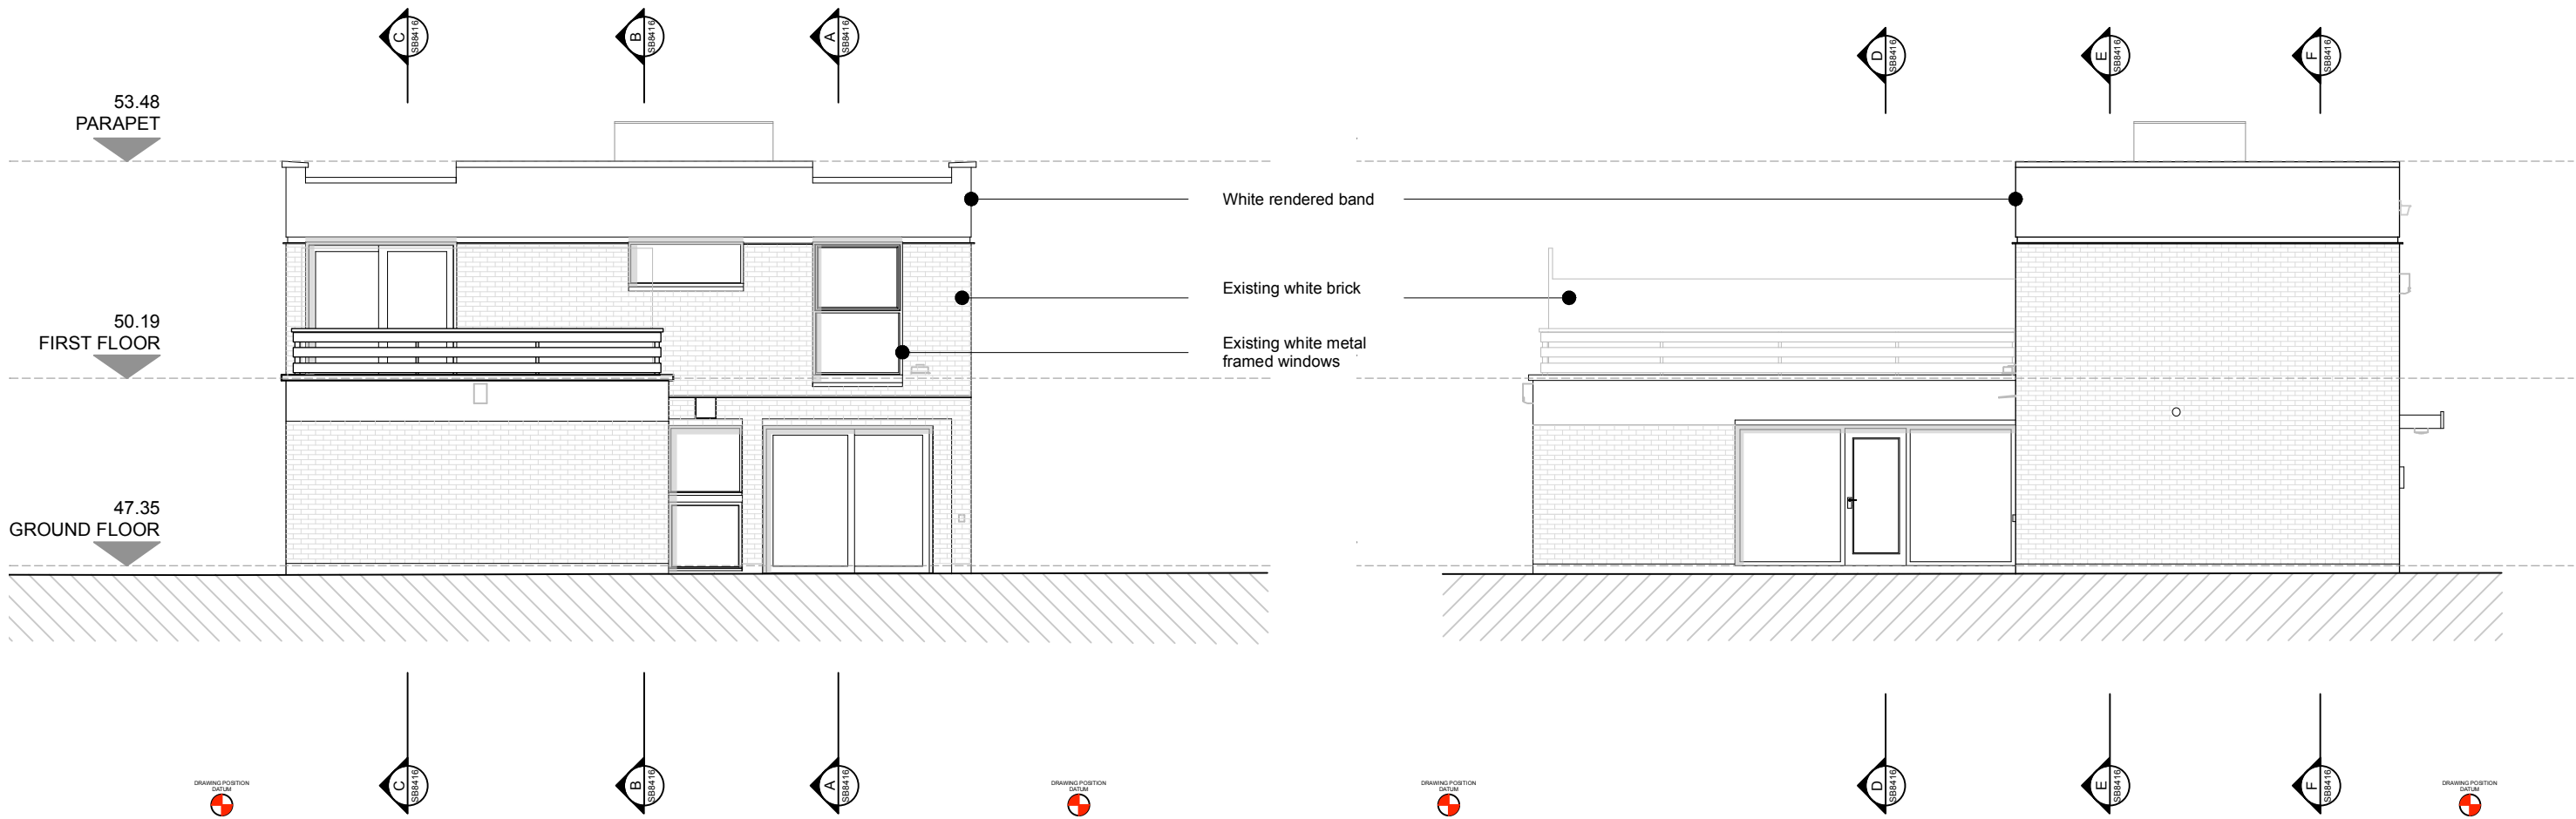

01 Existing Rear Elevation South West
Scale @ A3 1:100

02 Existing Side Elevation South East
Scale @ A3 1:100

 

NOTE
DO NOT SCALE DRAWINGS
ALL DIMENSIONS TO BE CONFIRMED ON SITE
DISCREPANCIES/DIMENSION QUERIES TO BE VERIFIED
WITH STUDIO HAGEN HALL BEFORE COMMENCING

		A 05/03/2024 Licence + planning application	
Issue	Date	Issued For:	Chk
Rev	Date	Comments	D/B Chk

Client: Carr	Drawing No.: 22065(E)201
Project: 4 Conybeare London NW3 3SD	Scale: 1:100 @ A3 //
Drawing: Existing Elevations South West + South East	Drawn: CB Checked: // Date: Feb 23
studio hagenhall 07774466244 // info@studiohagenhall.com 38-50 Pritchards Road, London E2 9AP	