




bere:architects

54a Newington Green, London, N169PX
T +44 (0)20 7241 1064 www.bere.co.uk

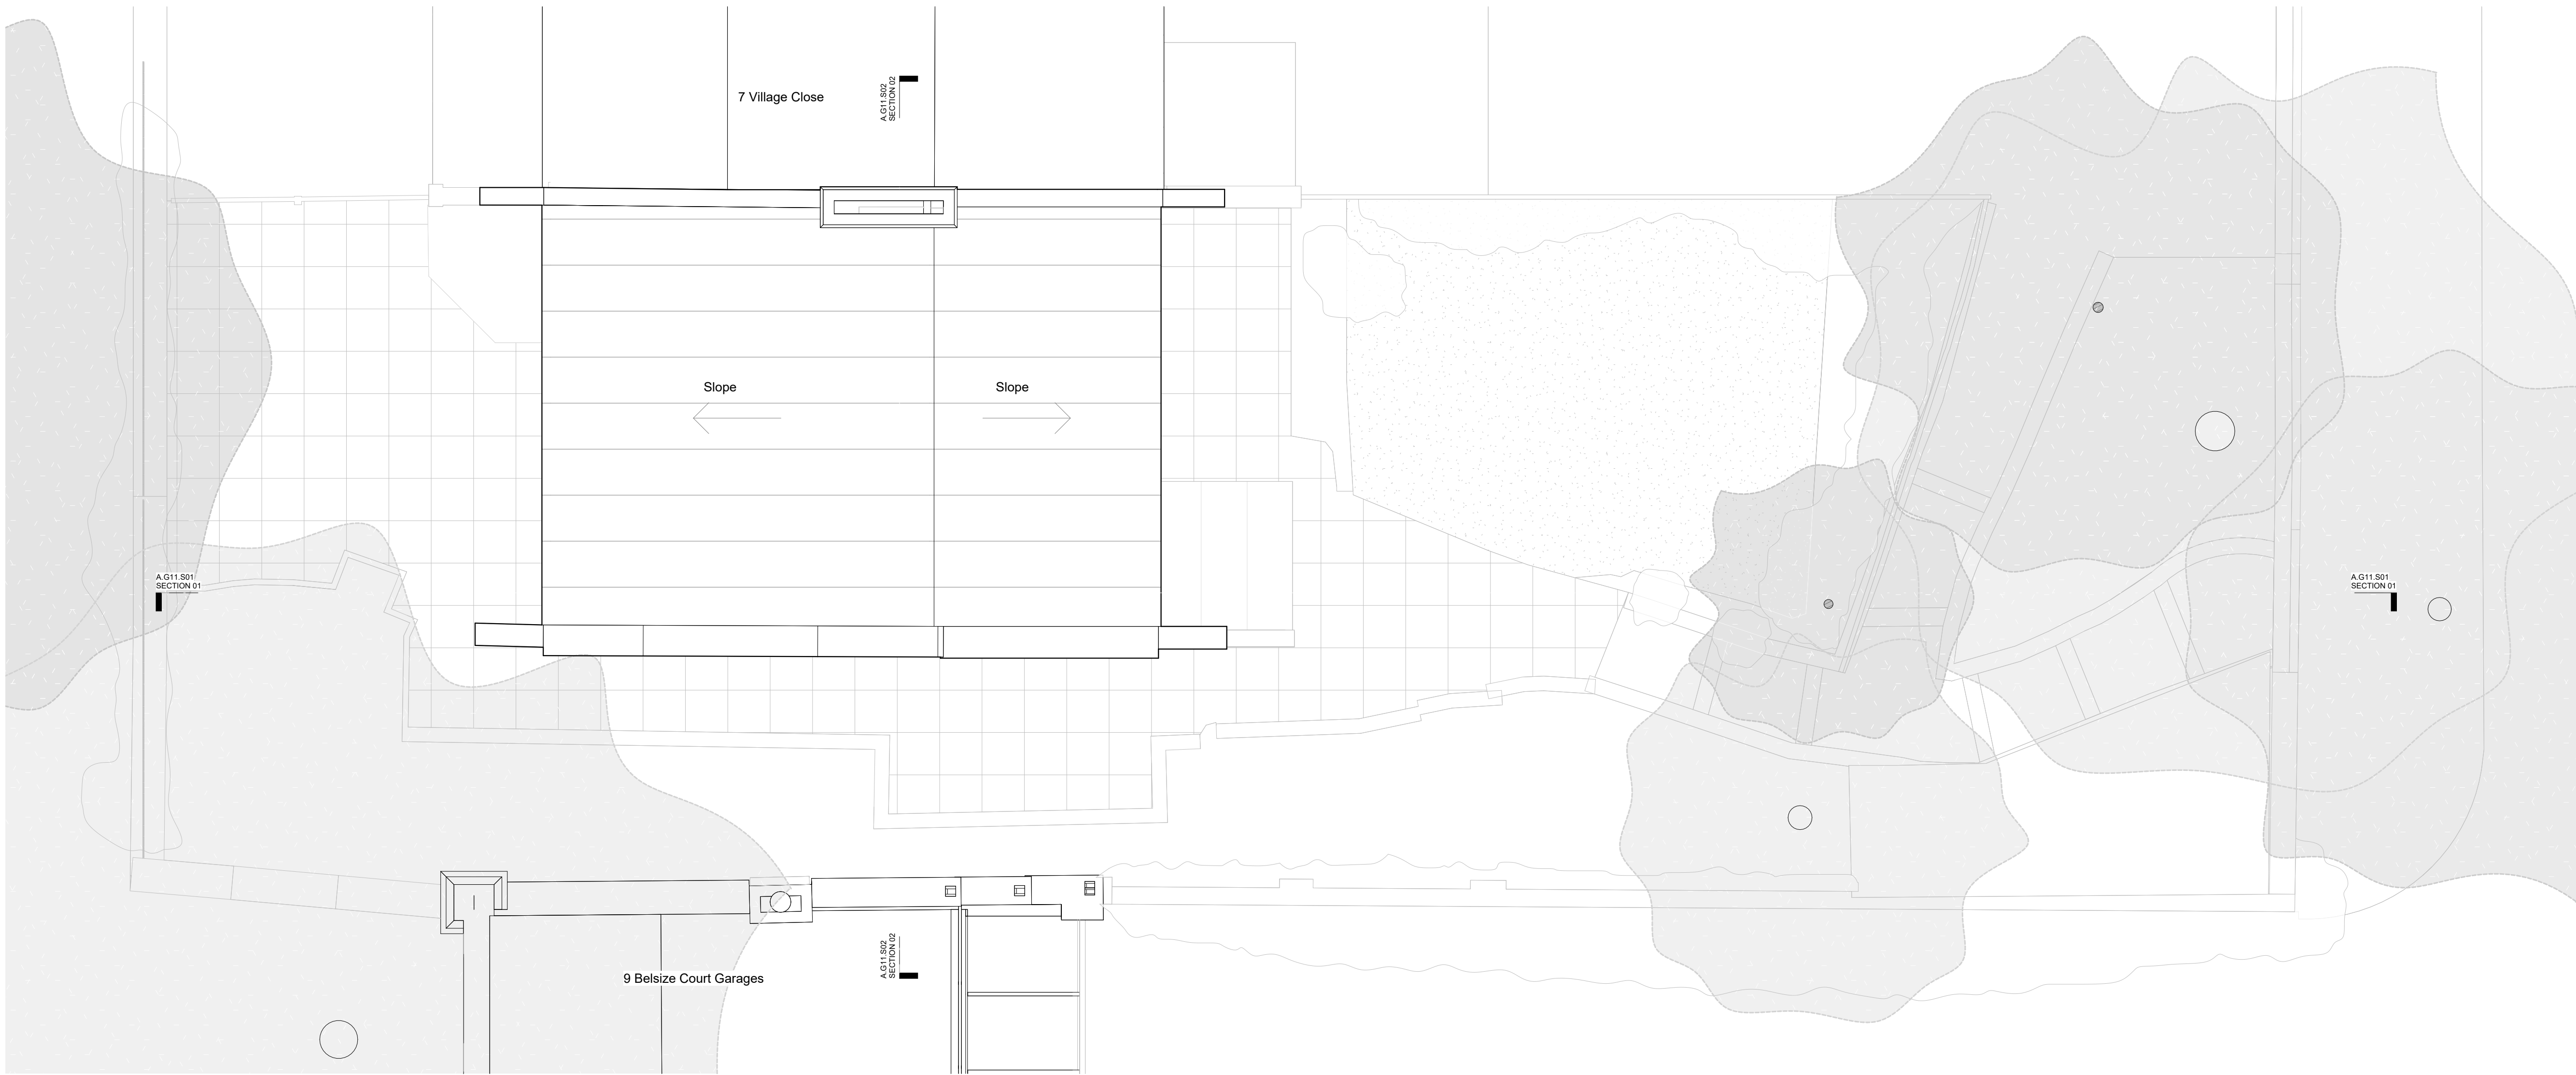

VILLAGE CLOSE

8 VILLAGE CLOSE
BELSIZE LANE
LONDON NW3 5AH

EXISTING ROOF PLAN

project	disc. package. drawing	stage	rev
502	B3.G20.P02		D

SCALE 1 : 50 @ A1 (1 : 100 @ A3)

CREATION DATE

PRINTED DATE 09/04/2024 14:20:58

GENERAL NOTES

1. USE FIGURED DIMENSIONS ONLY.
2. DO NOT SCALE THIS DRAWING.
3. ALL DIMENSIONS TO BE CHECKED ON SITE AND THE ARCHITECT TO BE INFORMED OF ANY DISCREPANCIES BEFORE CONSTRUCTION COMMENCES.
4. REF A.G02.I02 FOR FURTHER NOTES.

Rev	Description
A	Existing Draft
B	Planning Issue
C	QS Budget Cost Plan
D	Planning Issue

Date	Author	Checker
07/10/2022	GA	
17/08/2023	GA	
04/01/2024	GA	
09/04/2024	GA	