




bere:architects

54a Newington Green, London, N169PX
T +44 (0)20 7241 1064 www.bere.co.uk

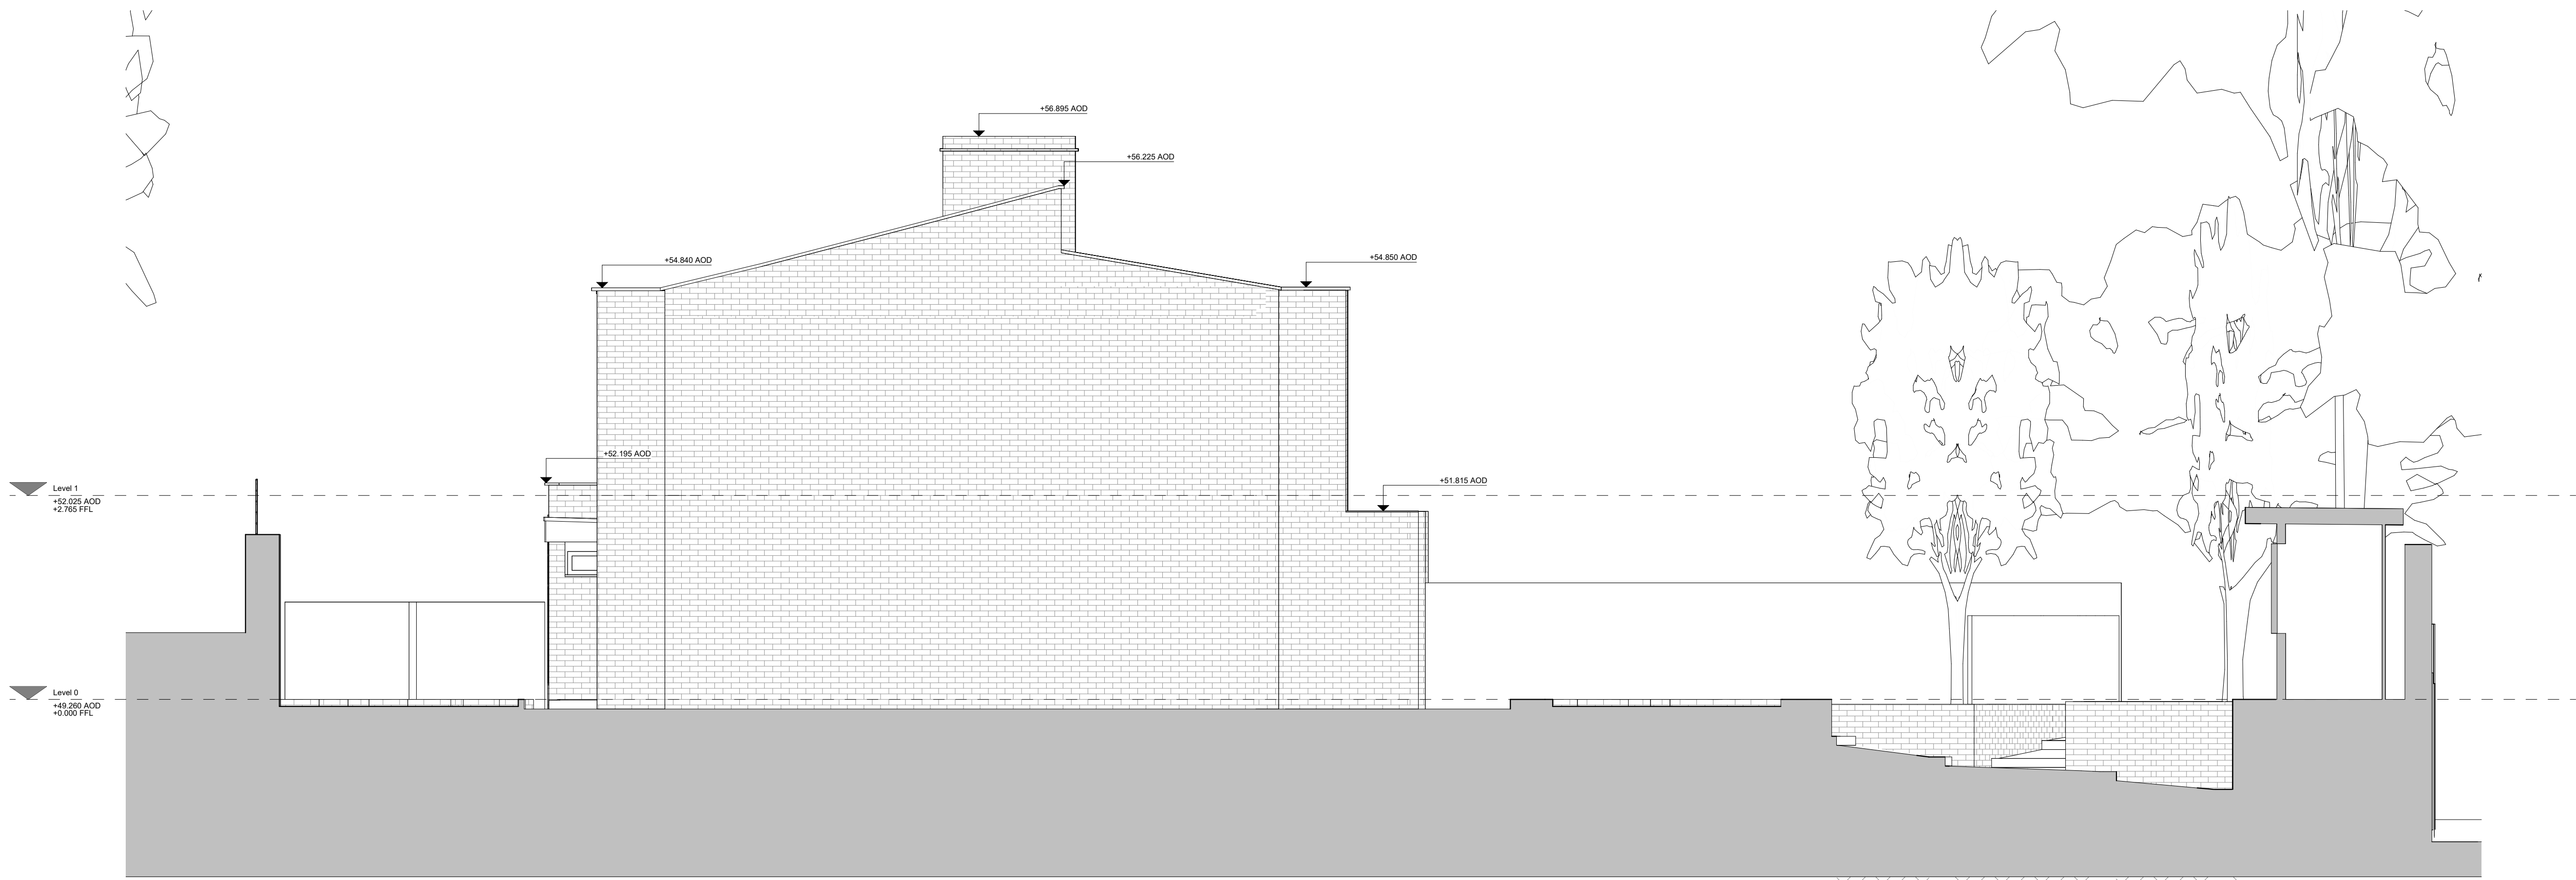

VILLAGE CLOSE

8 VILLAGE CLOSE
BELSIZE LANE
LONDON NW3 5AH

EXISTING SOUTH WEST ELEVATION

project	disc. package. drawing	stage	rev
502	B3.G20.E02		D

SCALE 1 : 50 @ A1 (1 : 100 @ A3)

CREATION DATE

PRINTED DATE 09/04/2024 14:20:51

GENERAL NOTES

- USE FIGURED DIMENSIONS ONLY.
- DO NOT SCALE THIS DRAWING.
- ALL DIMENSIONS TO BE CHECKED ON SITE AND THE ARCHITECT TO BE INFORMED OF ANY DISCREPANCIES BEFORE CONSTRUCTION COMMENCES.
- REF A.G02.I02 FOR FURTHER NOTES.

Rev	Description
A	Existing Draft
B	Planning Issue
C	QS Budget Cost Plan
D	Planning Issue

Date	Author	Checker
07/10/2022	GA	
17/08/2023	GA	
04/01/2024	GA	
09/04/2024	GA	