




bere:architects

54a Newington Green, London, N169PX
T +44 (0)20 7241 1064 www.bere.co.uk

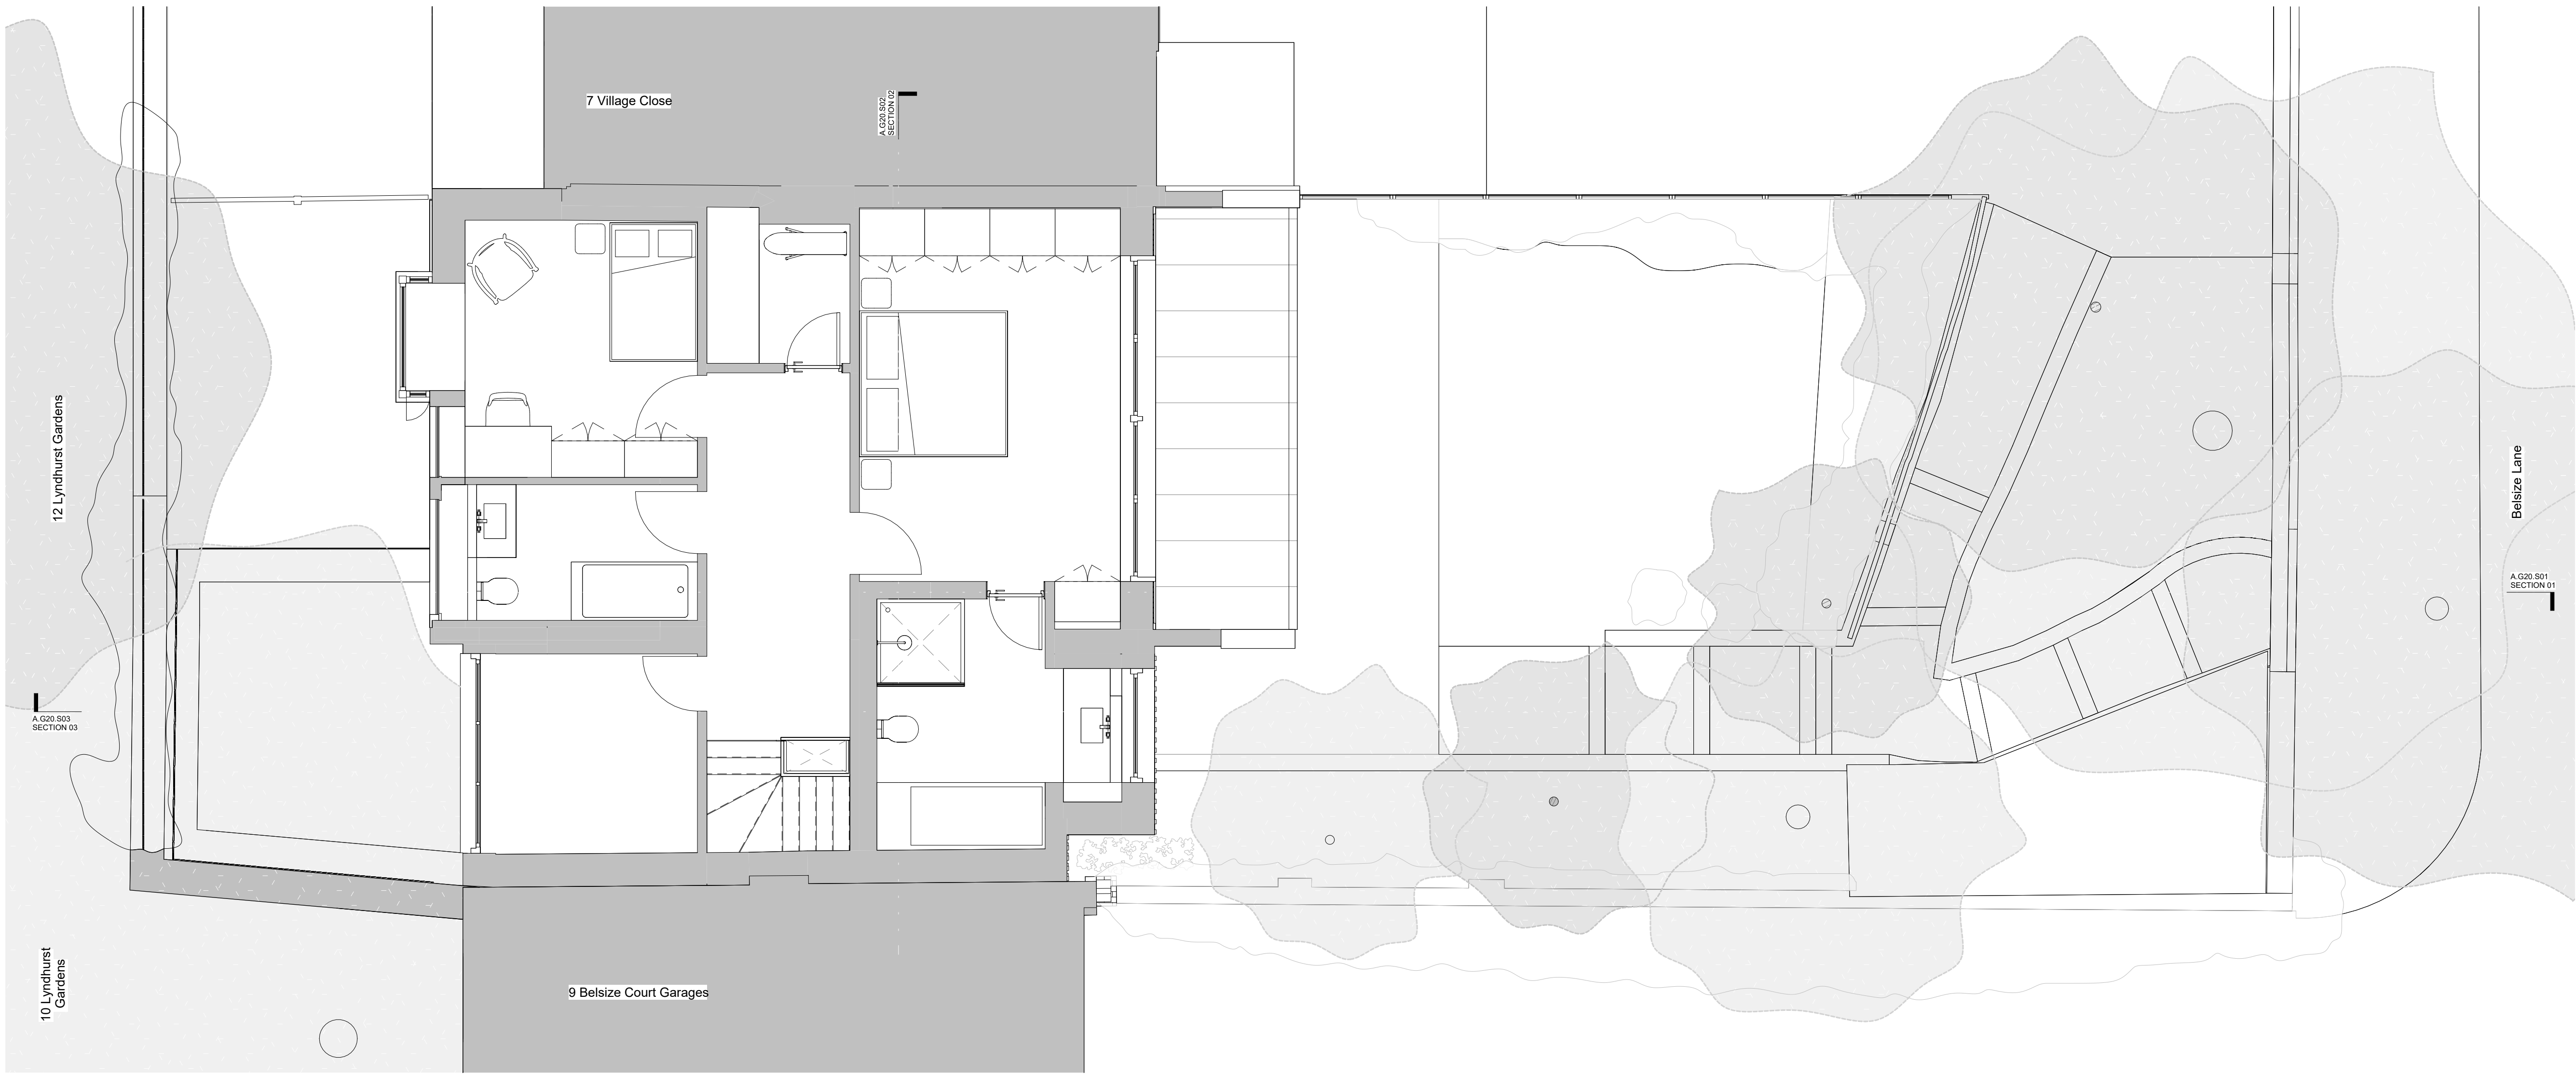

VILLAGE CLOSE

8 VILLAGE CLOSE
BELSIZE LANE
LONDON NW3 5AH

PROPOSED FIRST FLOOR PLAN

project	disc. package. drawing	stage	rev
502	A.G20.P01		J

SCALE 1 : 50 @ A1 (1 : 100 @ A3)
CREATION DATE 16/03/2023
PRINTED DATE 07/05/2024 15:20:39

GENERAL NOTES

- USE FIGURED DIMENSIONS ONLY.
- DO NOT SCALE THIS DRAWING.
- ALL DIMENSIONS TO BE CHECKED ON SITE AND THE ARCHITECT TO BE INFORMED OF ANY DISCREPANCIES BEFORE CONSTRUCTION COMMENCES.
- REF A.G02.I02 FOR FURTHER NOTES.

Rev	Description	Date	Author	Checker
A	Proposed Concept	28/10/2022	GA	
B	Revised Concept	04/11/2022	GA	
C	Pre-app submission	16/12/2022	GA	
D	Post pre-app revision	12/04/2023	GA	
E	SE Revit / dwg issue	28/07/2023	GA	
F	Planning Issue	17/08/2023	GA	
G	QS budget cost plan	29/09/2023	GA	
H	Planning Revisions	07/02/2024	GA	
I	Draft Revisions	09/04/2024	GA	
J	Planning Issue	07/05/2024	GA	