




bere:architects

54a Newington Green, London, N169PX
T +44 (0)20 7241 1064 www.bere.co.uk

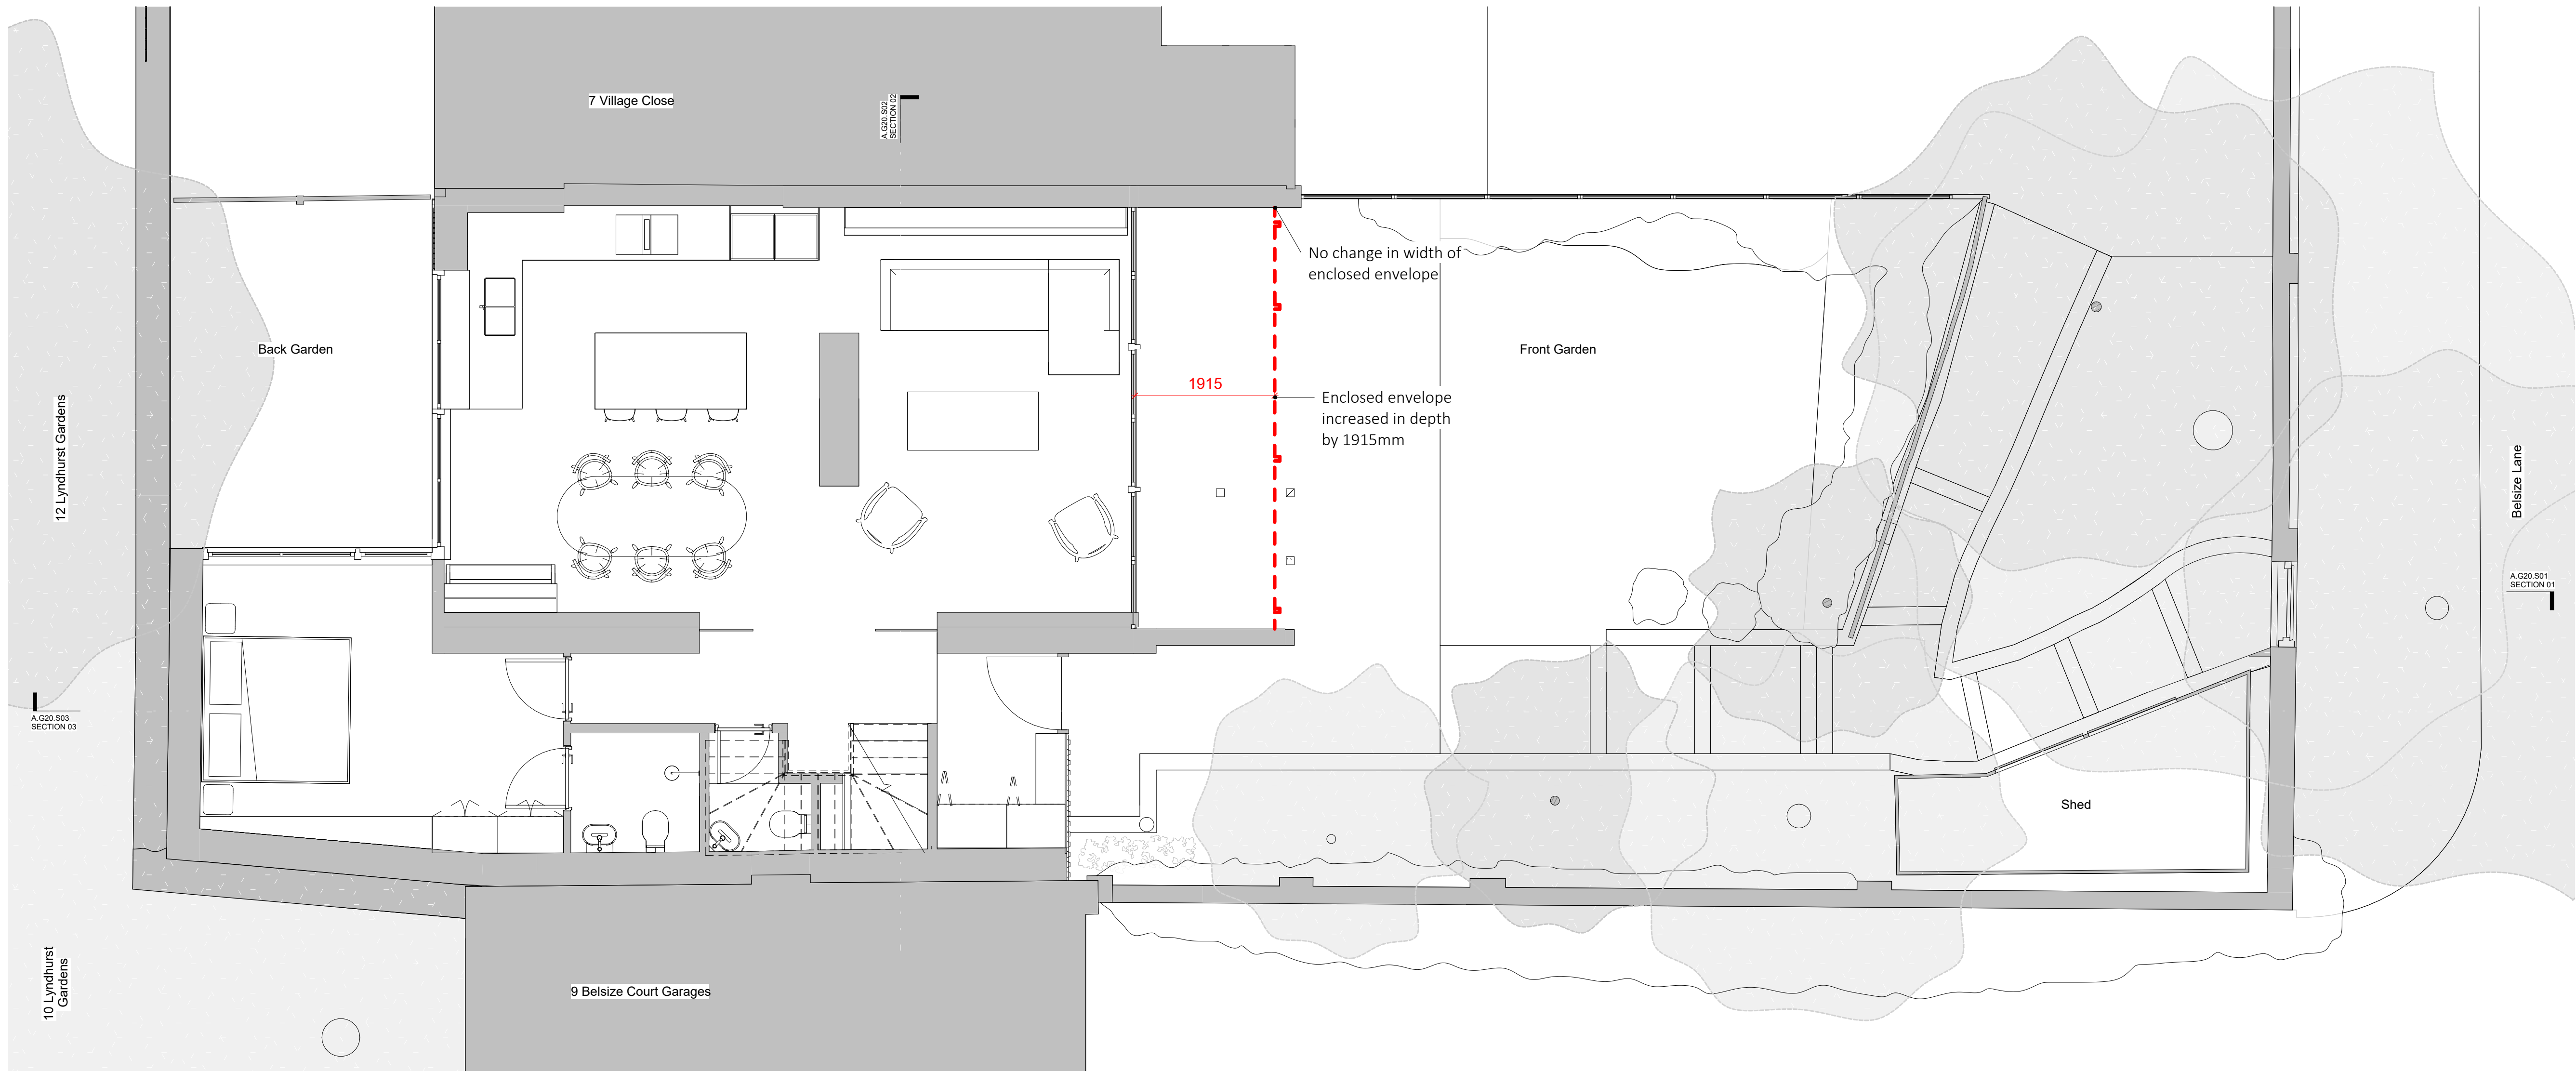

VILLAGE CLOSE

8 VILLAGE CLOSE
BELSIZE LANE
LONDON NW3 5AH

COMPARISON GROUND FLOOR PLAN

project	disc. package. drawing	stage	rev
502	A.SK.05		A

SCALE 1 : 50 @ A1 (1 : 100 @ A3)
CREATION DATE 16/03/2023
PRINTED DATE 07/05/2024 15:05:41

GENERAL NOTES

1. USE FIGURED DIMENSIONS ONLY.
2. DO NOT SCALE THIS DRAWING.
3. ALL DIMENSIONS TO BE CHECKED ON SITE AND THE ARCHITECT TO BE INFORMED OF ANY DISCREPANCIES BEFORE CONSTRUCTION COMMENCES.
4. REF A.G02.I02 FOR FURTHER NOTES.

Rev	Description
A	Planning Issue

Date	Author	Checker
07/05/2024	GA	