




FRONT ELEVATION

SIDE ELEVATION

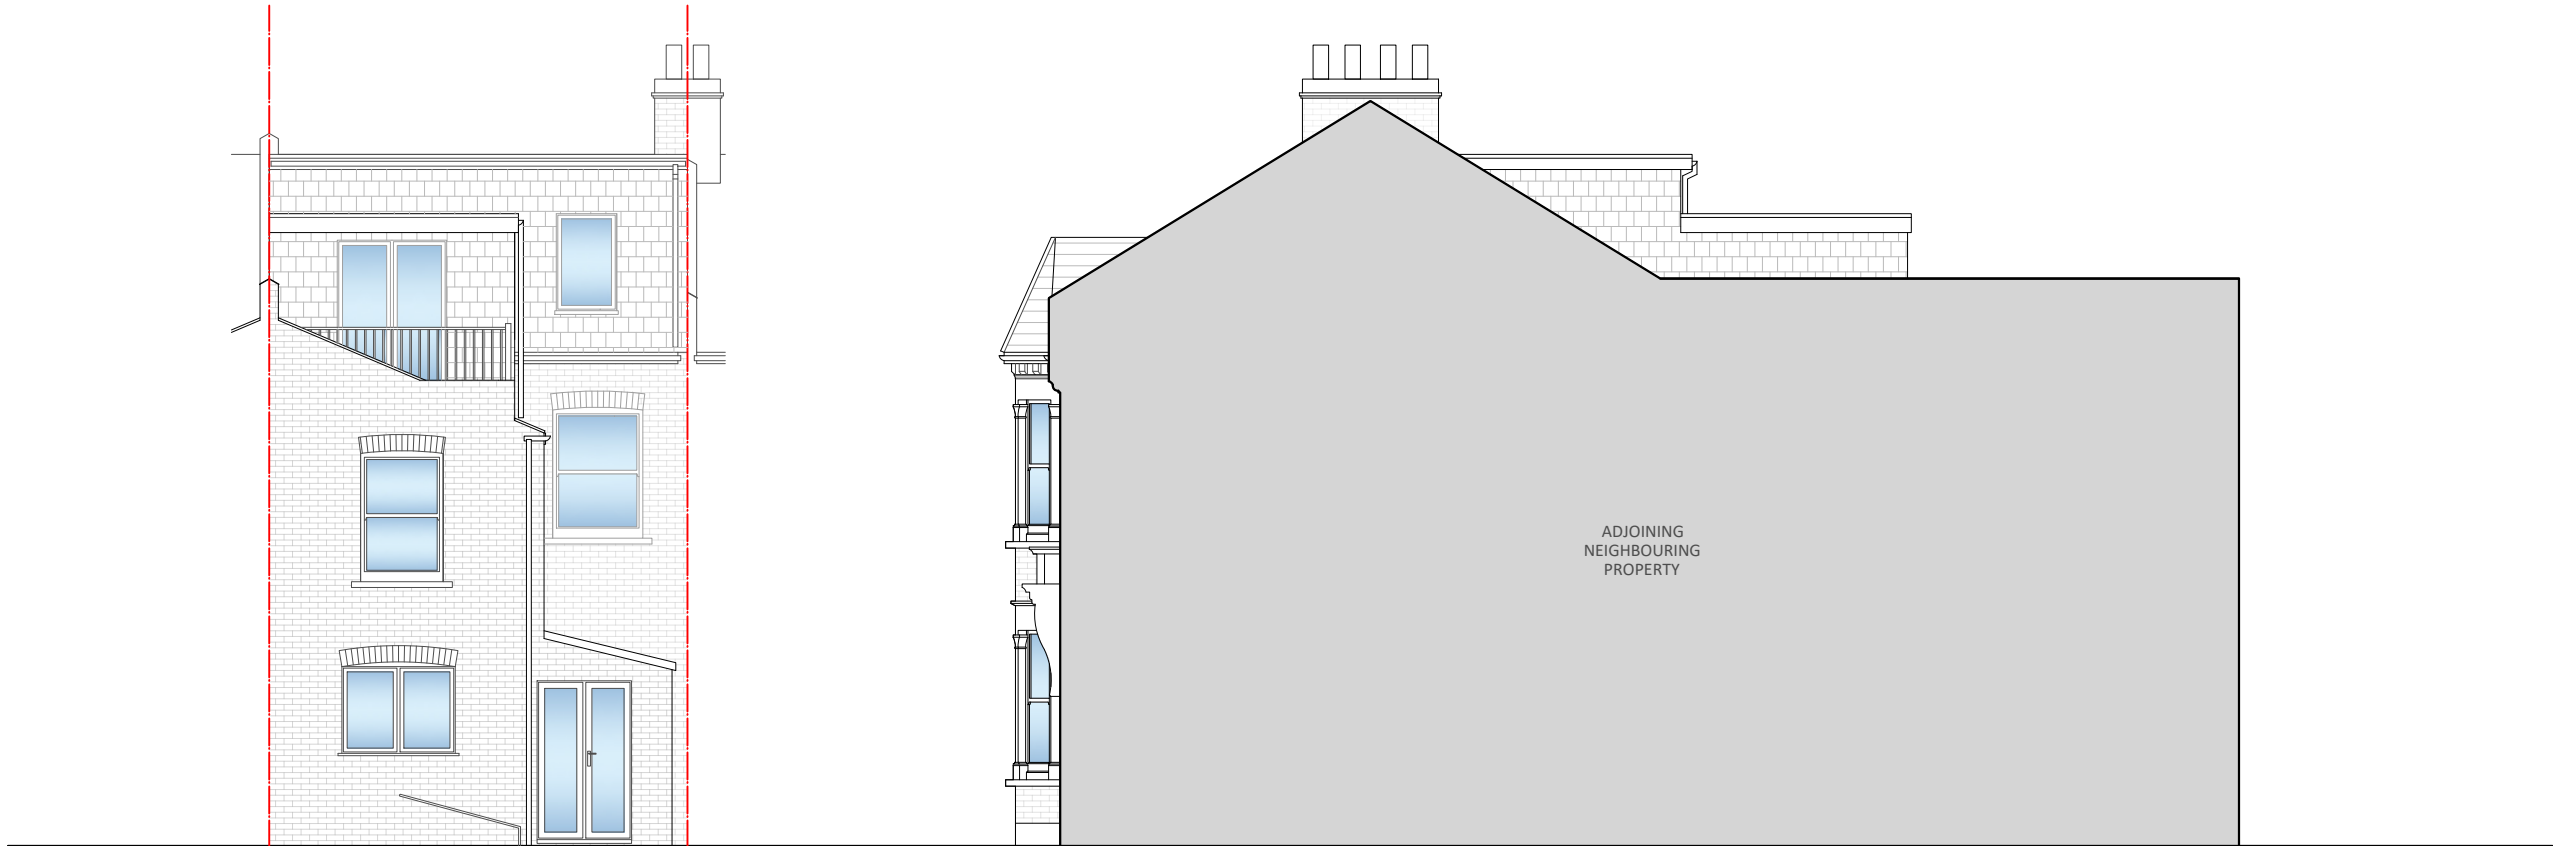

REAR ELEVATION

SIDE ELEVATION

FOR PLANNING

80 AGAMEMNON ROAD
WEST HAMPSTEAD

Title
PROPOSED ELEVATIONS

Scale 1:100 @ A3	Drawn SB	Checked HE	Date APR 24
Drawing Number 1554_YPUK_P006			Revision P3

