




Ground Floor Plan

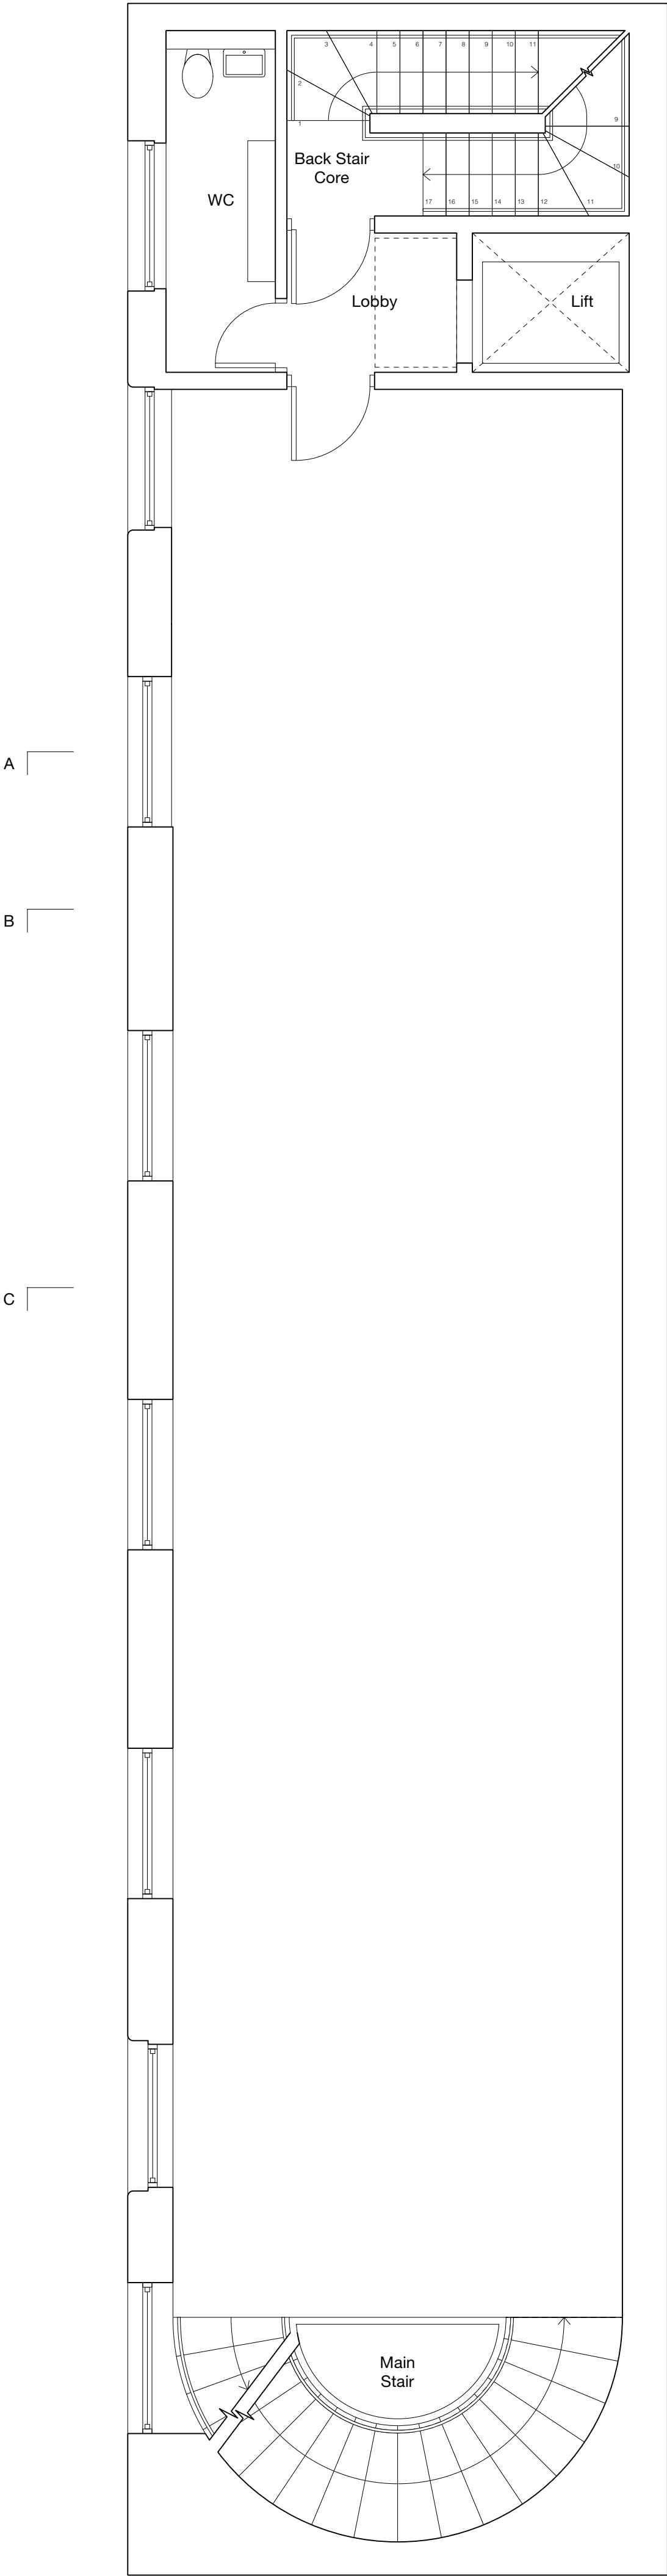

First Floor Plan

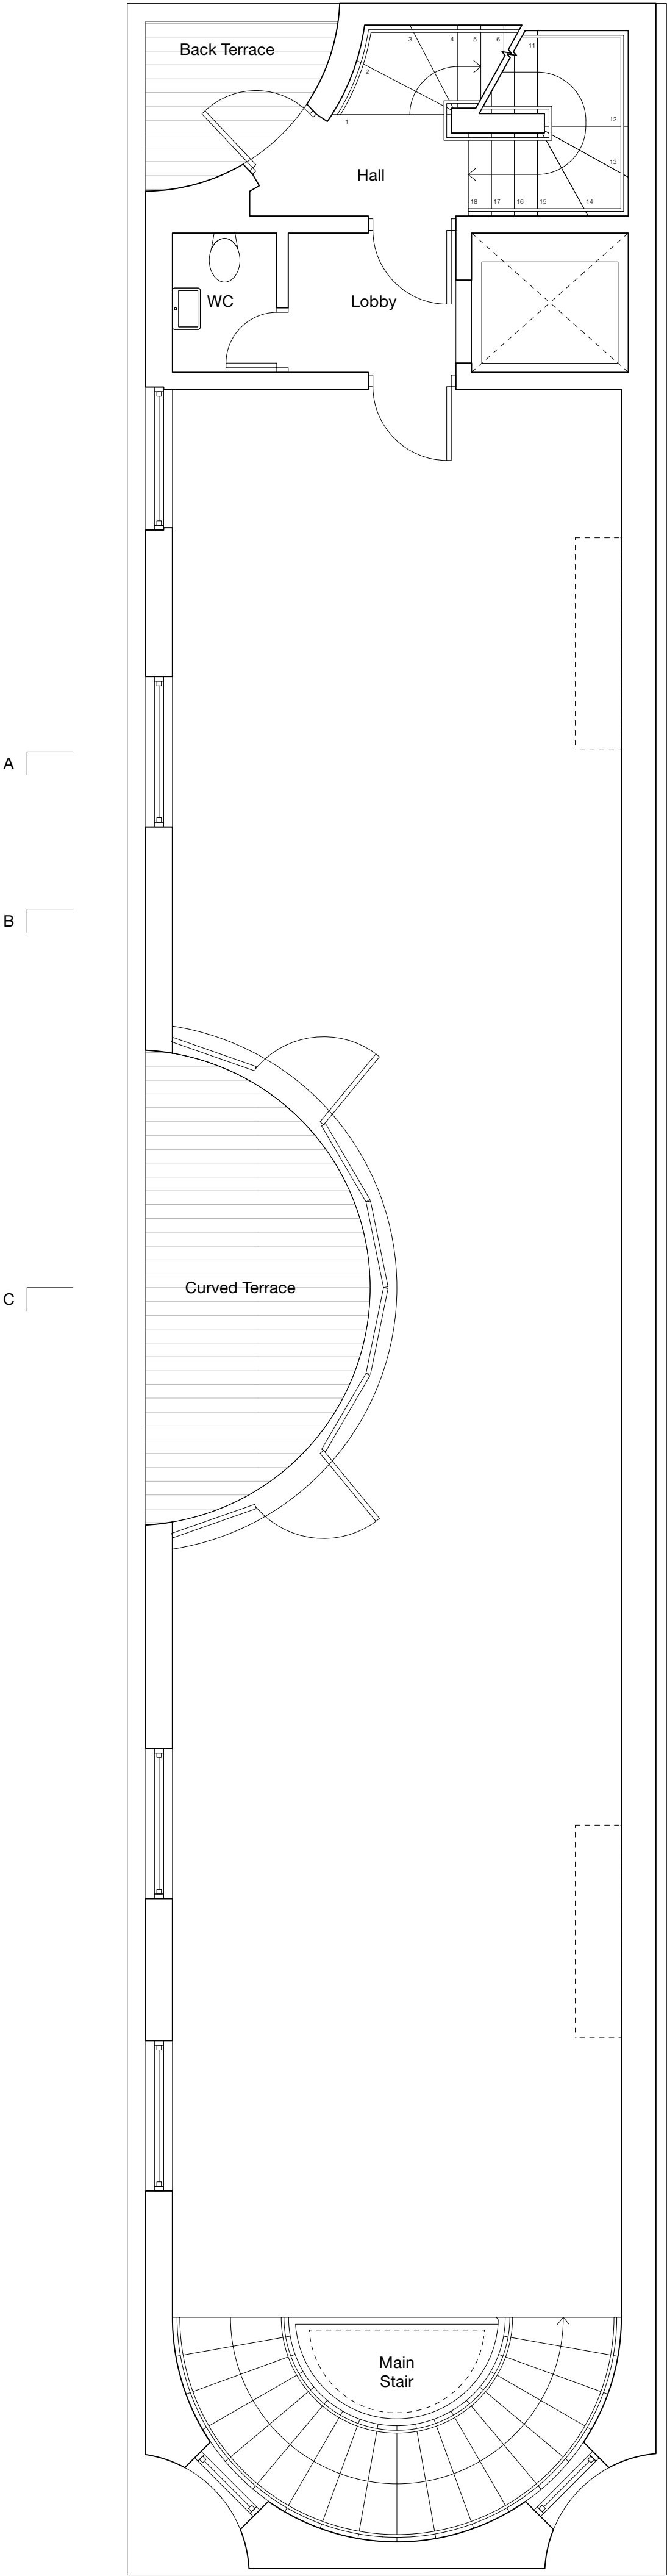

Second Floor Plan

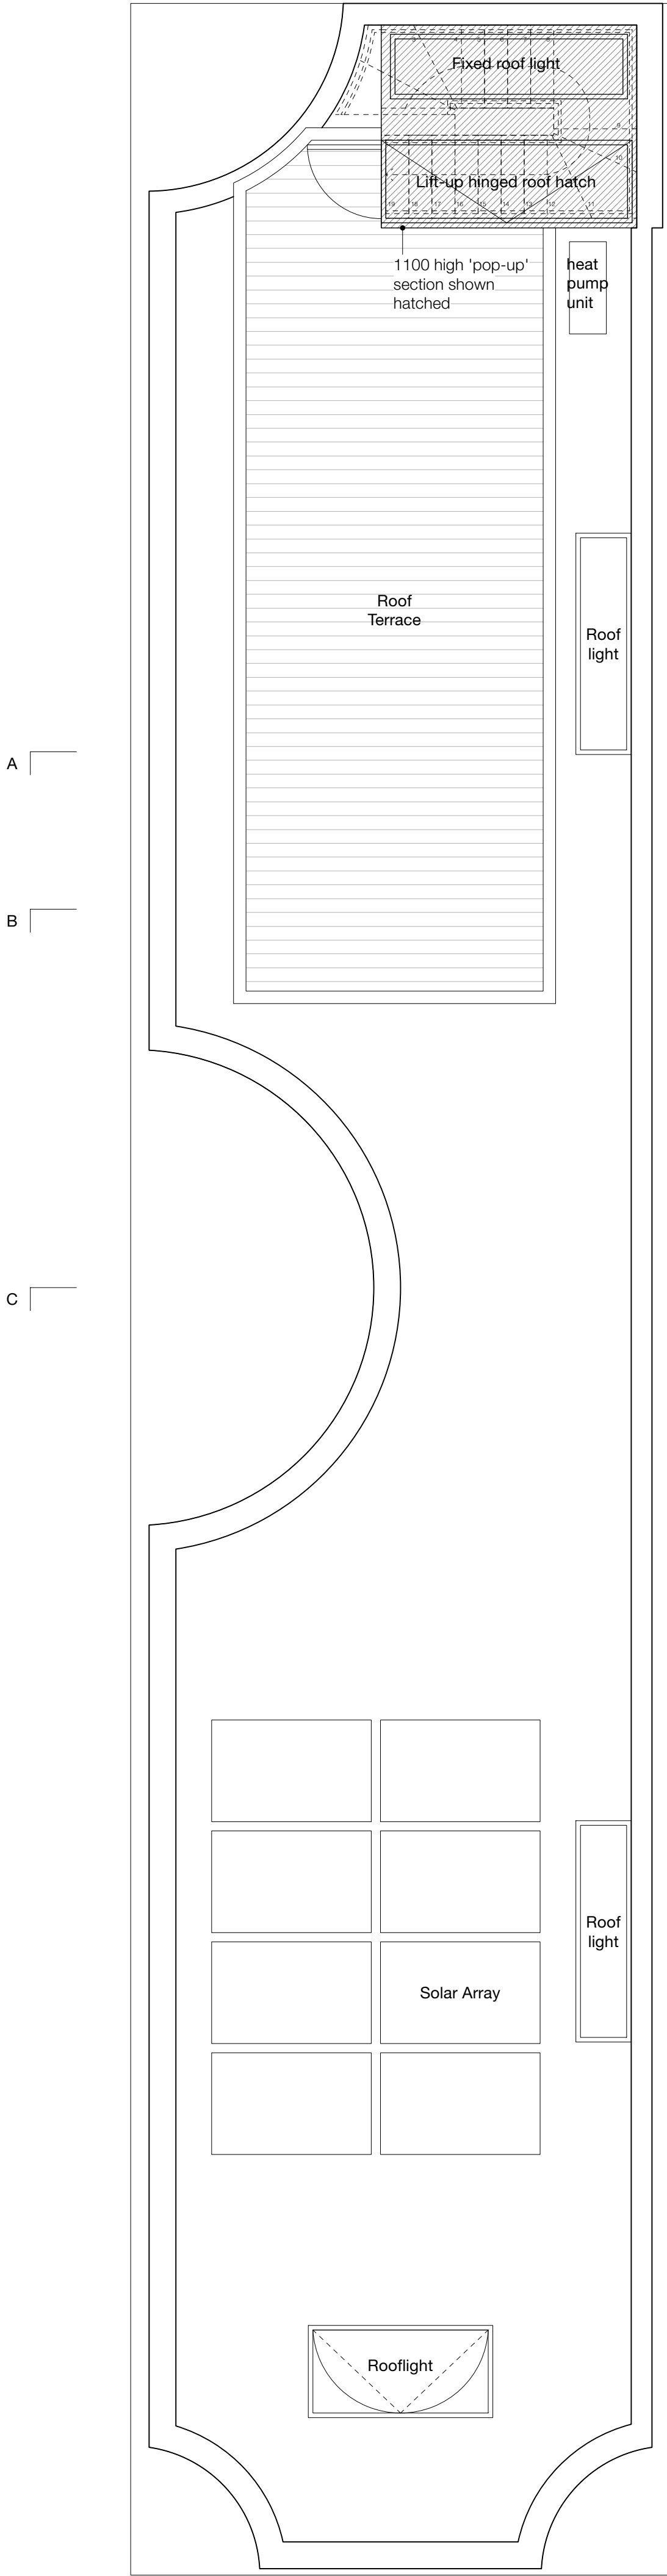

Roof Plan

Rev.	Details	Date
A	Planning conditions	30/04/2024

0 0.5 1.0 1.5 2.0 M




Do Not Scale From This Drawing:

All measurements given are indicative, on site dimensions must be determined prior to the purchaser manufacture of any components. All discrepancies between indicative dimensions given and those measured on site to be brought to architect's attention.


Cassion Castle Architects
Unit 10 Old Dairy Court, 17 Crouch Hill, London, N4 4AP

Project: Early Mews	Rev: A	Date: 30/04/2024
Sheet No: P/100	Scale: 1:50 @ A1	

Title: Proposed Floor Plans

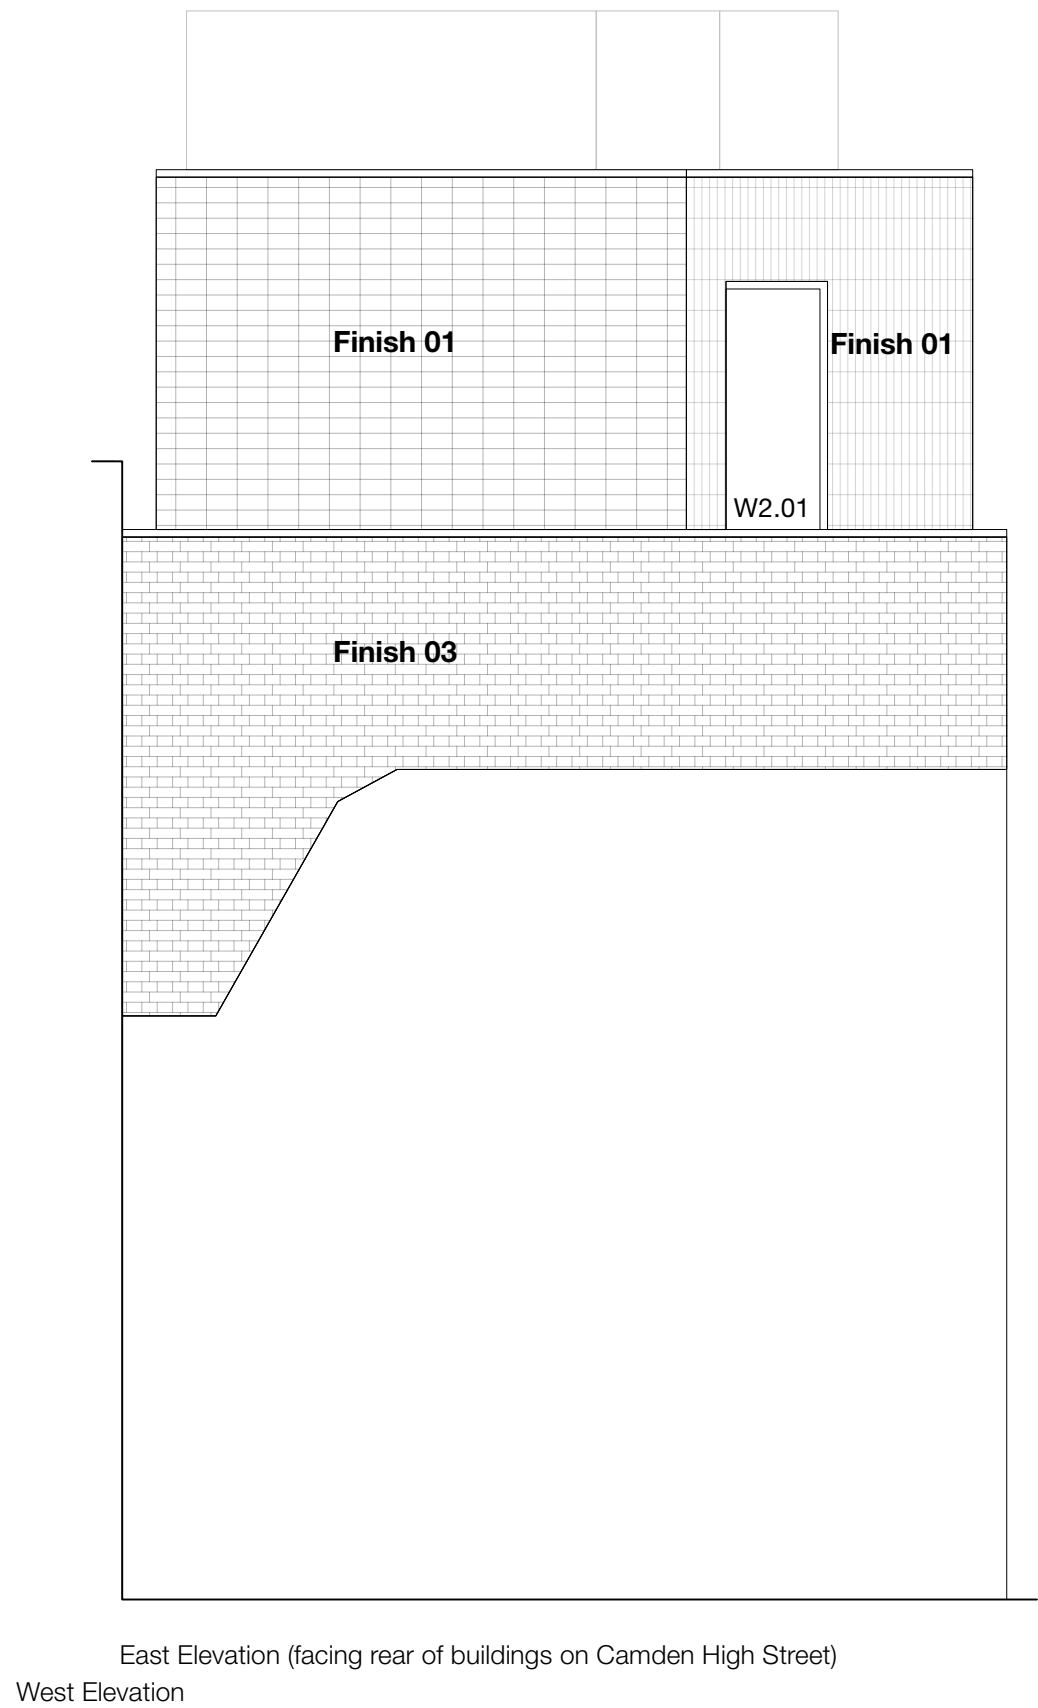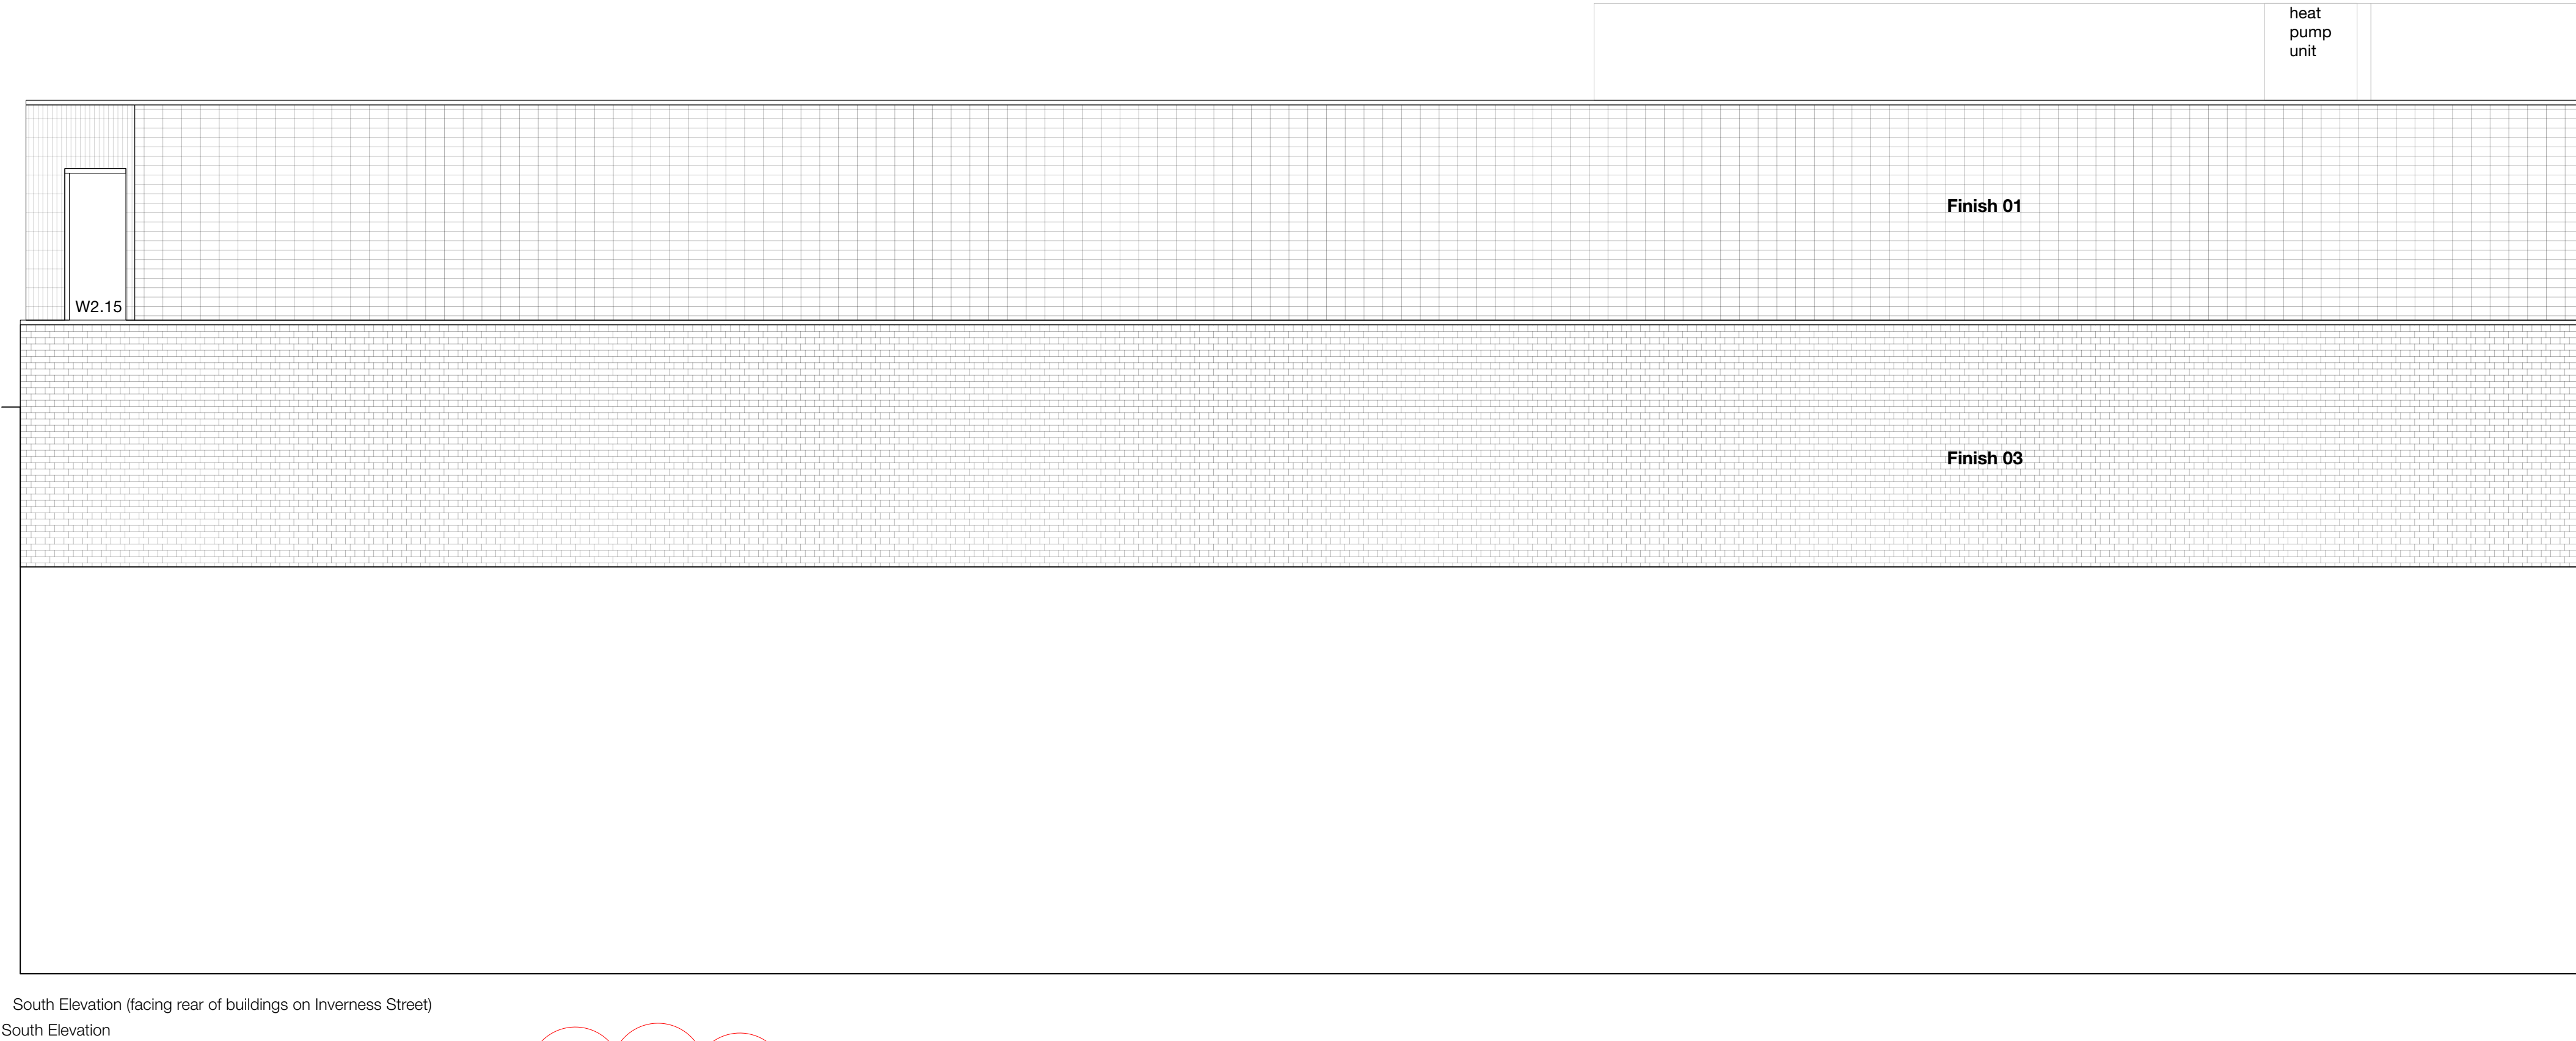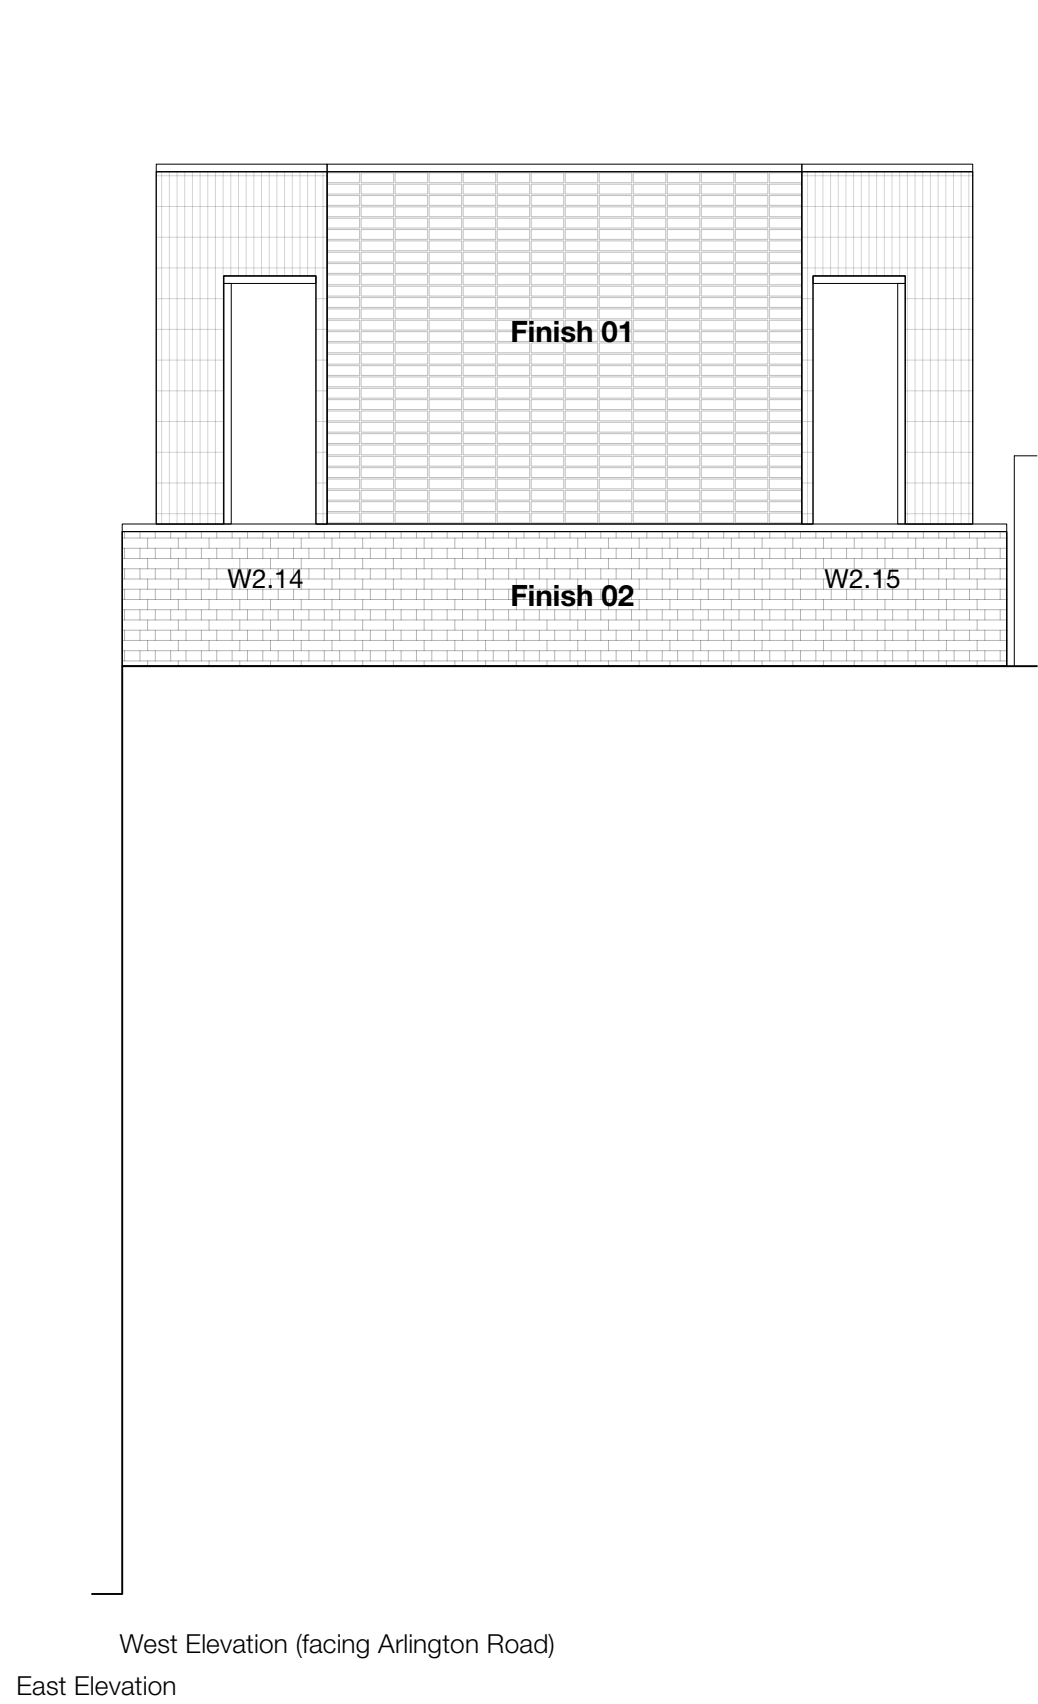

Rev.	Details	Date
A	Planning conditions	30/04/2024

 

Do Not Scale From This Drawing:
All measurements given are indicative, on site dimensions must be determined prior to the purchaser manufacture of any components. All discrepancies between indicative dimensions given and those measured on site to be brought to architect's attention.