




Scale 1:500

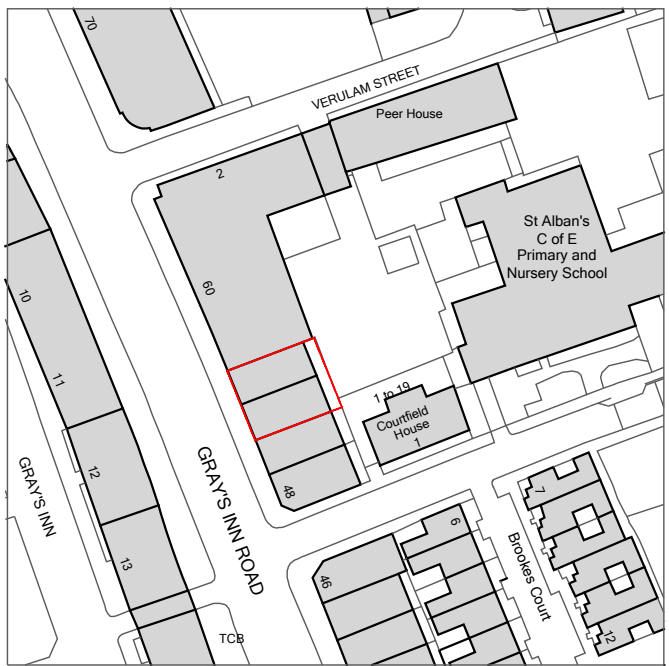

Scale 1:1250

© Christopher Bowen
This drawing and any design hereon is the copyright of the Consultants and must not be reproduced without their written consent. All drawings remain the property of the Consultants.


Figured dimension only to be taken from this drawing.
All dimensions to be checked on site.
Consultants to be informed immediately of any discrepancies before work proceeds.

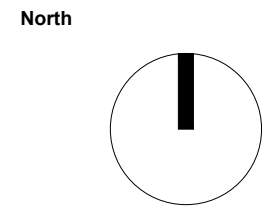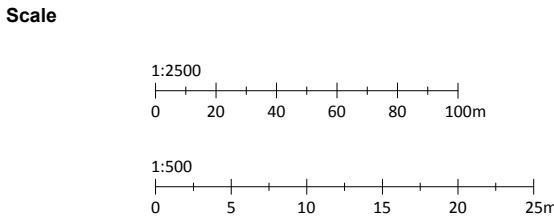


Rev	Date	Detail

Client Dawnela Properties		
Project Title 52 - 54 Gray's Inn Road		
Title OS Map		
Drawn by TA	Rev -	Drawing No. 1929.OS
Date 30.01.2023	Scale @A1 1:1250 1:500	

BOWEN
ARCHITECTS
26 STORE STREET
LONDON WC1E 7BT
020 7625 5373 07831105360
projects@bowenarchitects.co.uk

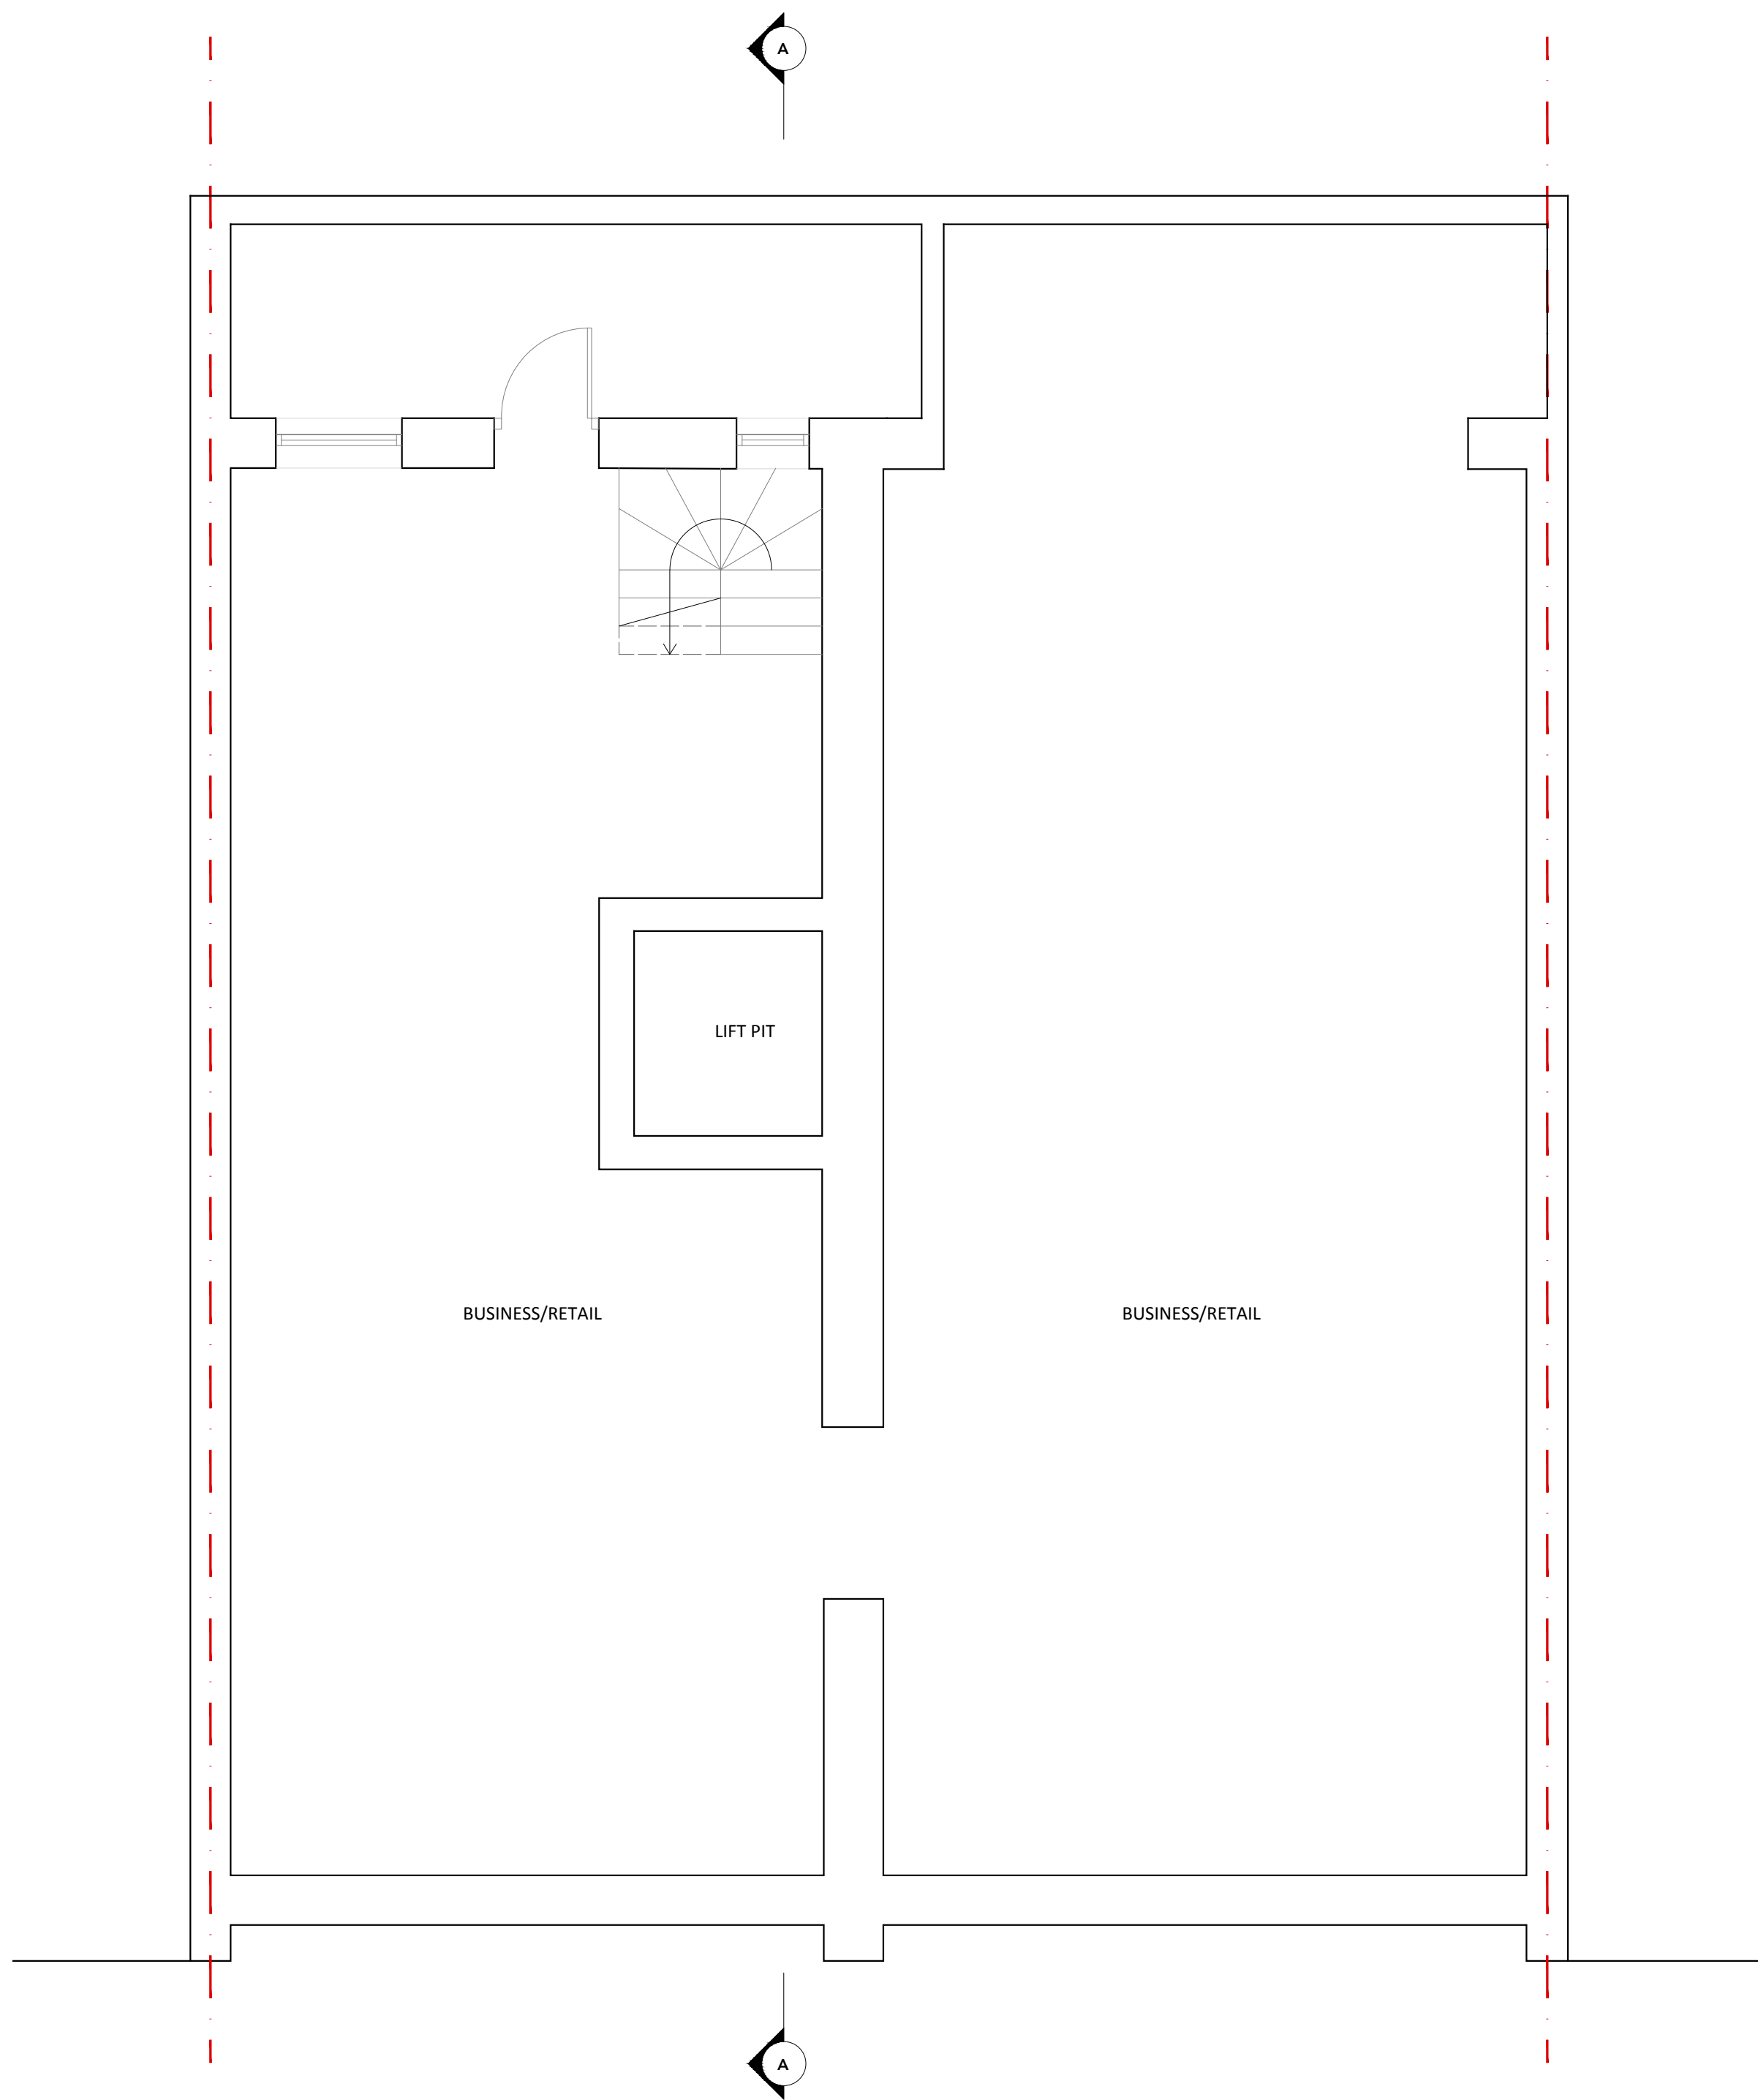



EXISTING BASEMENT
FLOOR PLAN

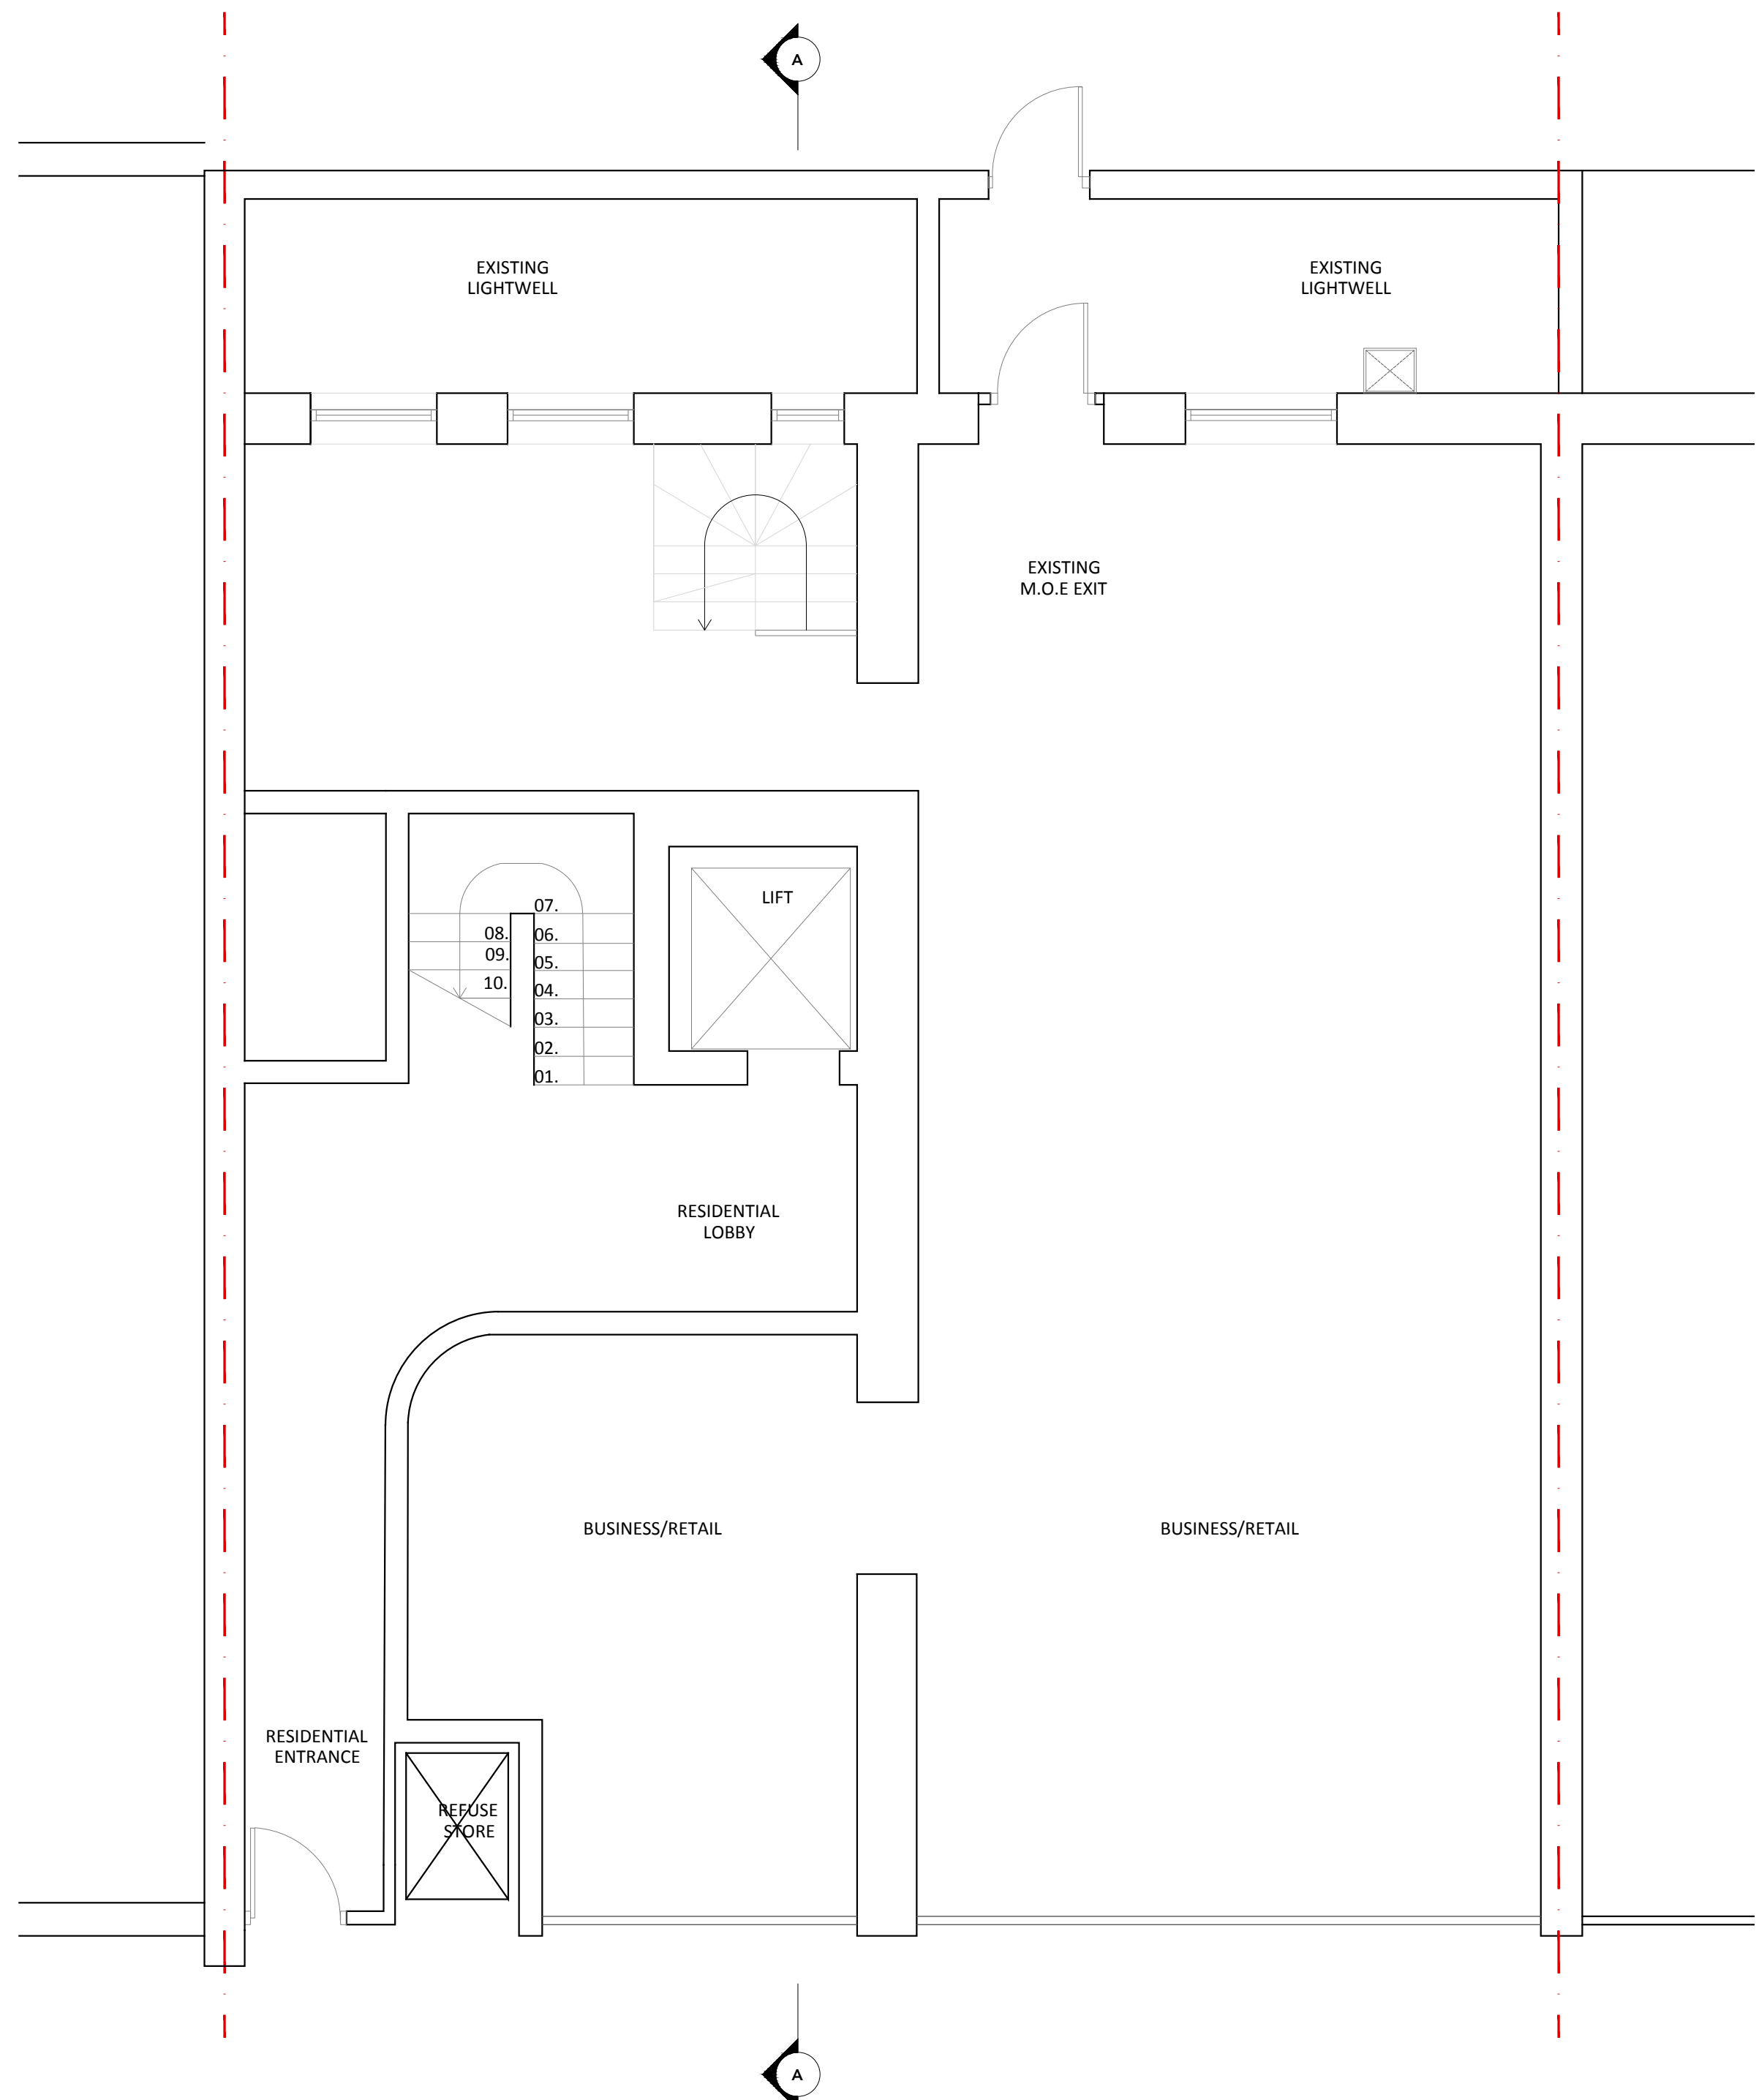

EXISTING GROUND
FLOOR PLAN

© Christopher Bowen
This drawing and any design hereon is the copyright of the Consultants and must not be reproduced without their written consent. All drawings remain the property of the Consultants.


Figured dimension only to be taken from this drawing.
All dimensions to be checked on site.
Consultants to be informed immediately of any discrepancies before work proceeds.

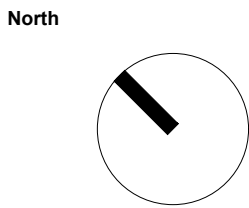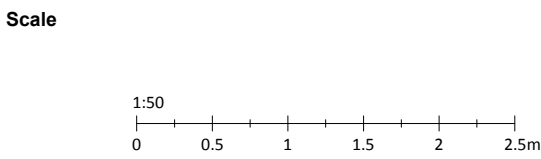


Rev	Date	Detail

Client Dawnelia Properties		
Project Title 52 - 54 Gray's Inn Road		
Title Existing Basement & Ground Floor Plan		
Drawn by TA	Rev -	Drawing No. 1929.EX01
Date 30.01.2023	Scale @A1 1:50	

BOWEN
ARCHITECTS
26 STORE STREET
LONDON WC1E 7BT
020 7625 5373 07831105360
projects@bowenarchitects.co.uk


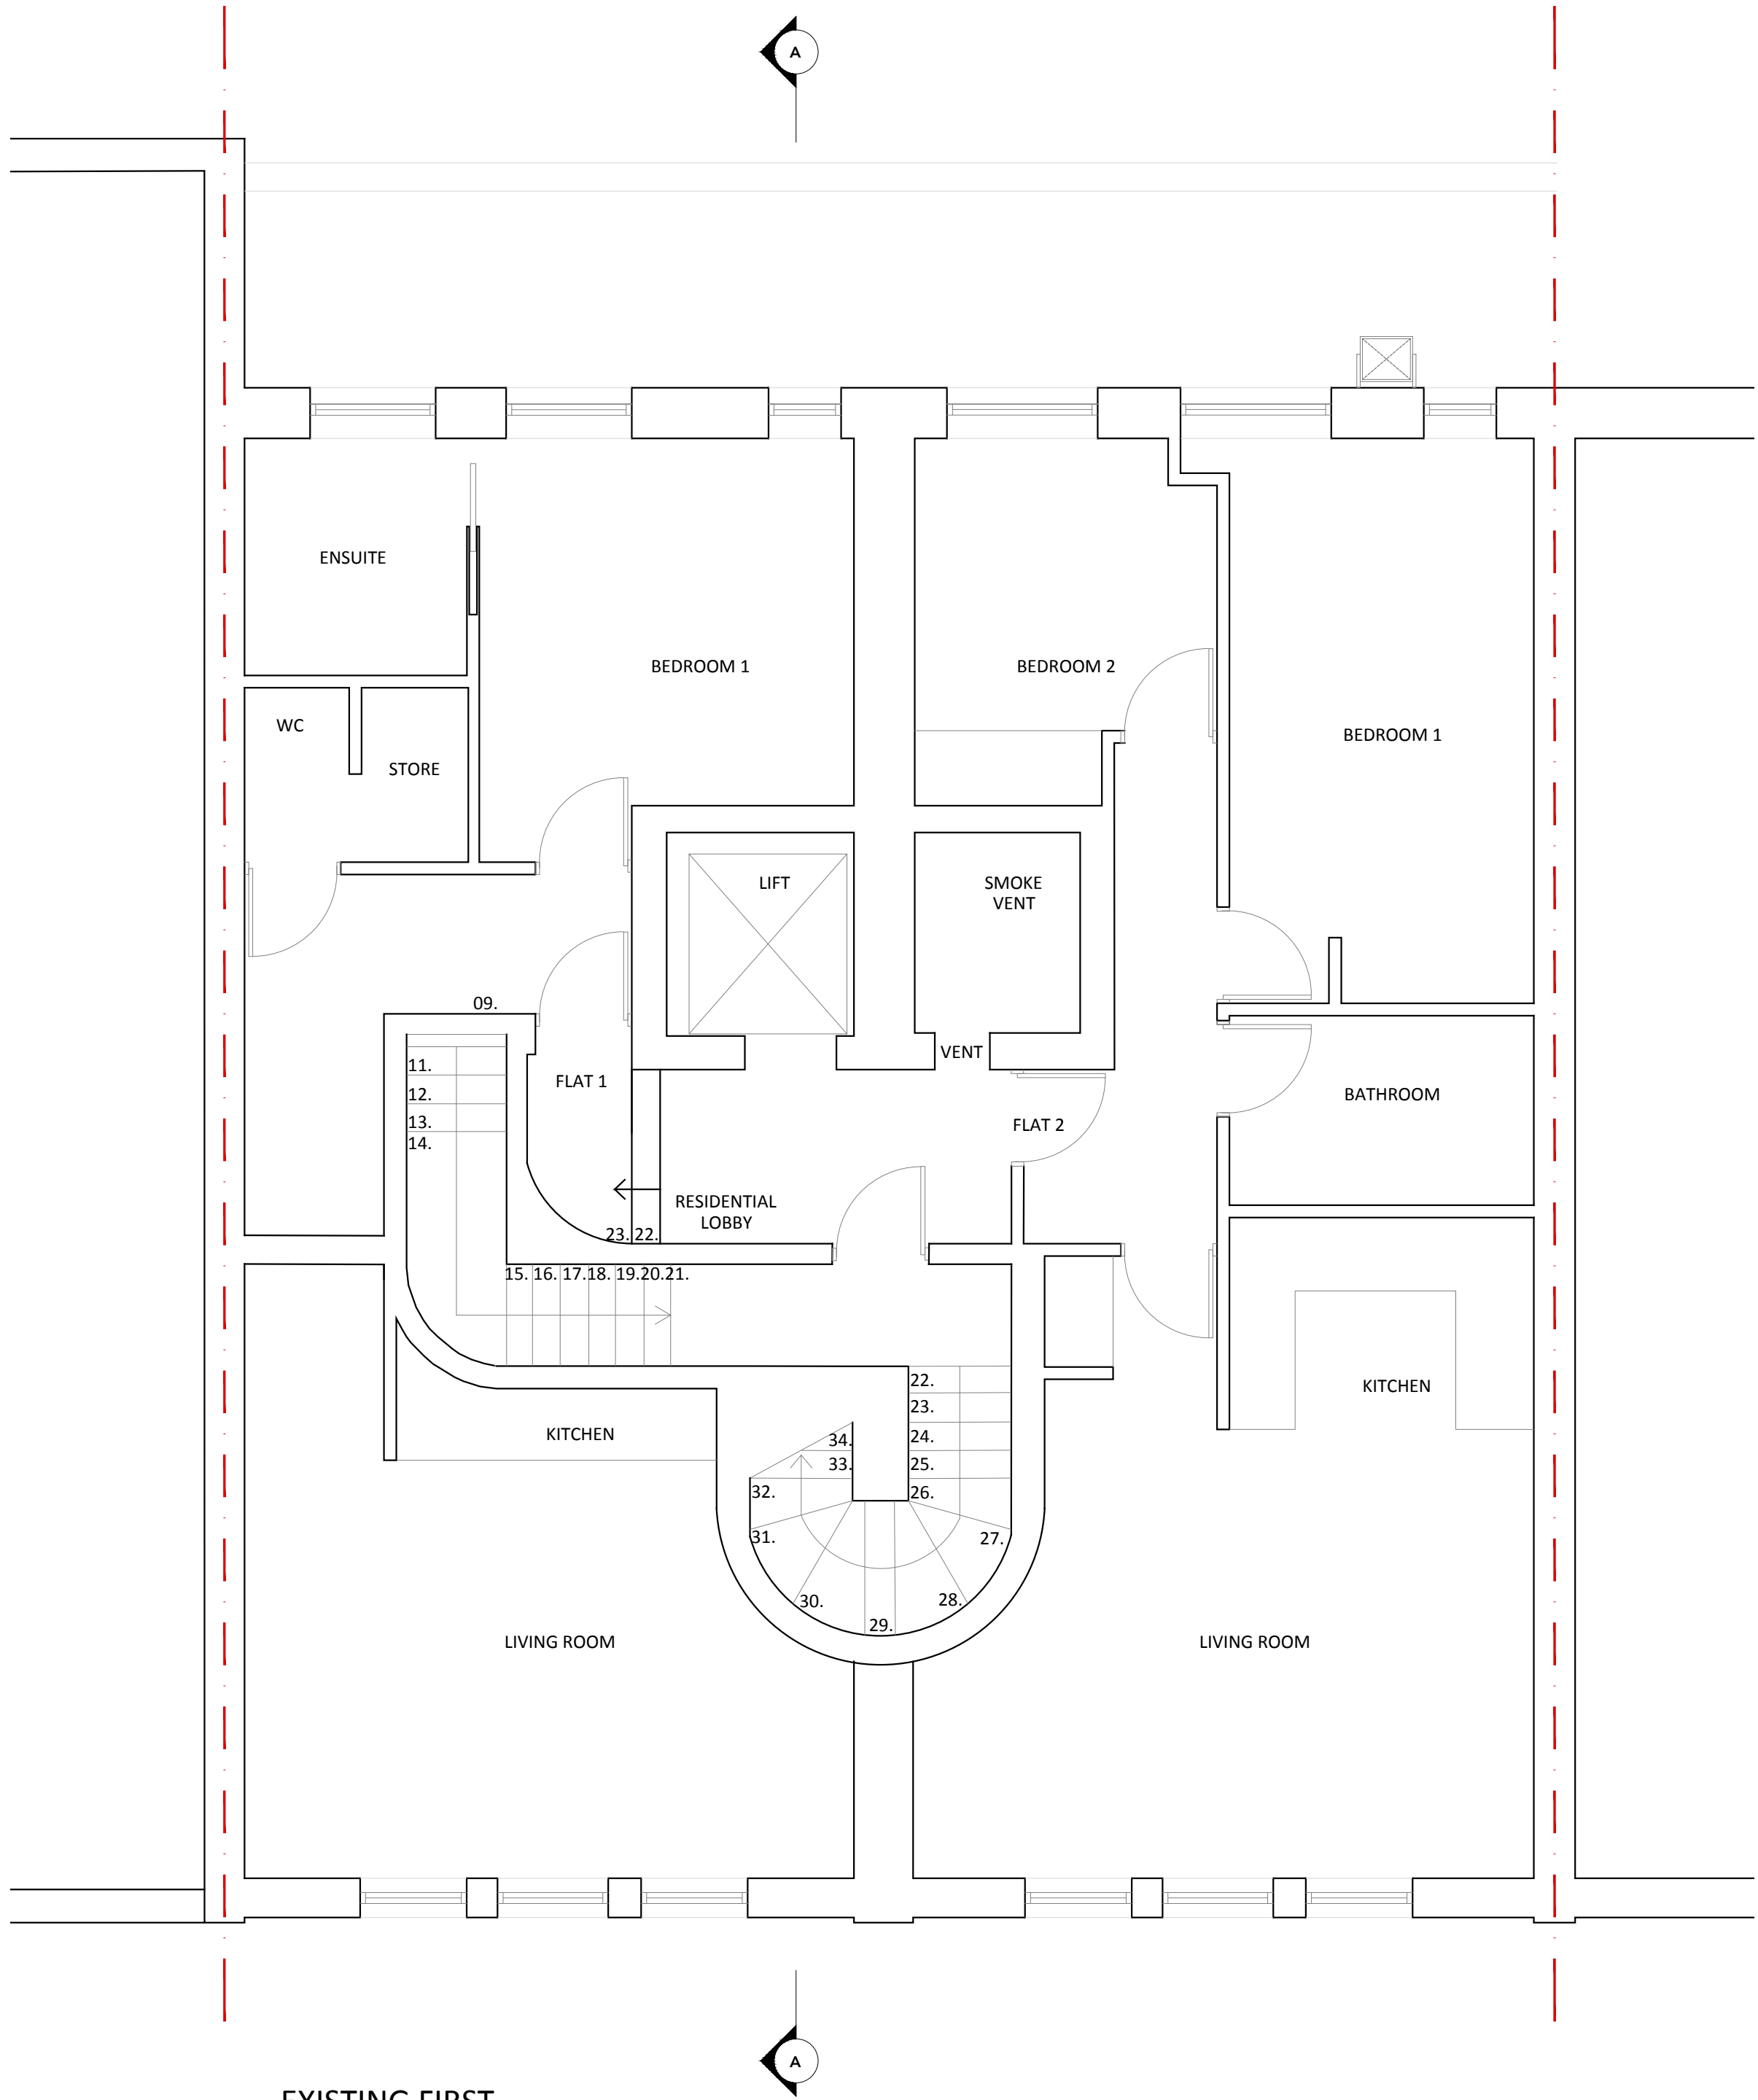


EXISTING FIRST
FLOOR PLAN

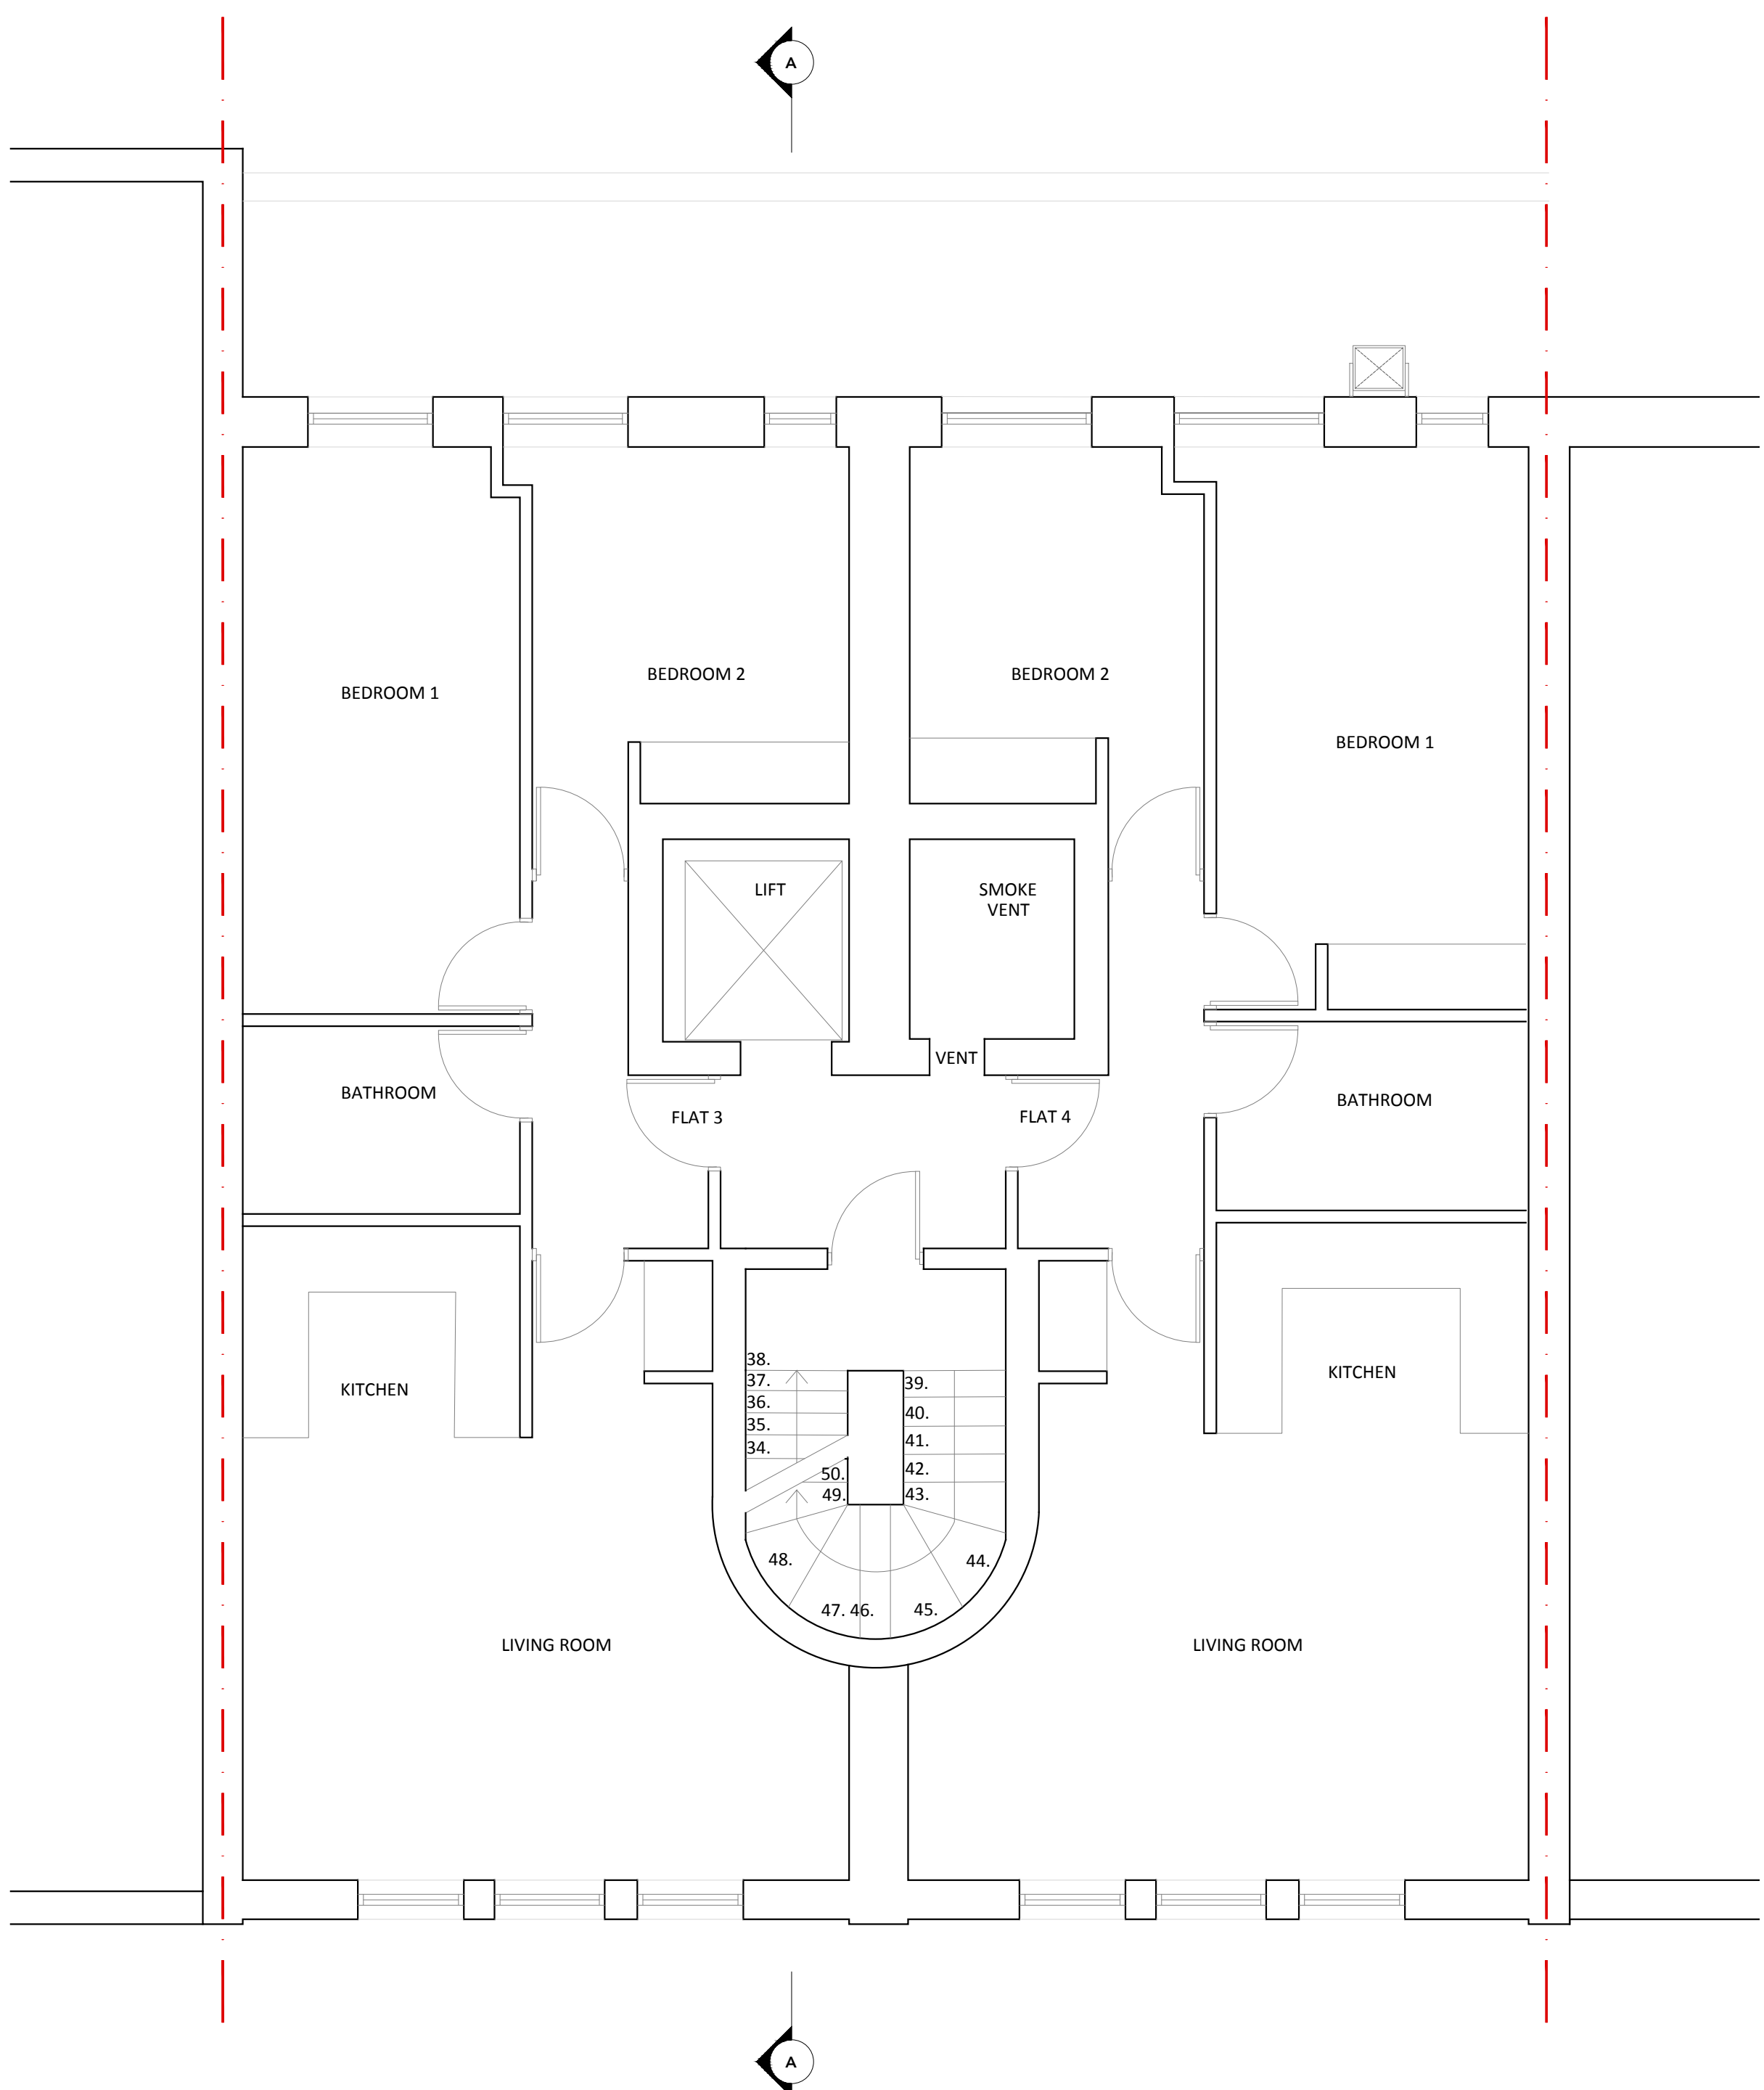

EXISTING SECOND
FLOOR PLAN


© Christopher Bowen
This drawing and any design hereon is the copyright of the Consultants and must not be reproduced without their written consent. All drawings remain the property of the Consultants.
Figured dimension only to be taken from this drawing.
All dimensions to be checked on site.
Consultants to be informed immediately of any discrepancies before work proceeds.

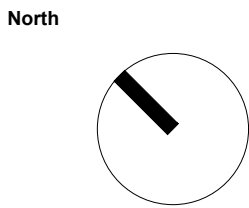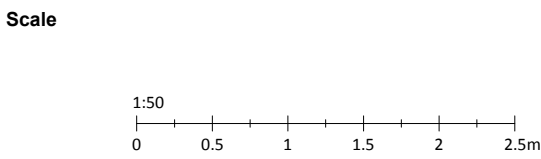


Rev	Date	Detail

Client Dawnela Properties		
Project Title 52 - 54 Gray's Inn Road		
Title Existing First & Second Floor Plan		
Drawn by TA	Rev -	Drawing No. 1929.EX02
Date 30.01.2023	Scale @A1 1:50	

BOWEN
ARCHITECTS
26 STORE STREET
LONDON WC1E 7BT
020 7625 5373 07831105360
projects@bowenarchitects.co.uk


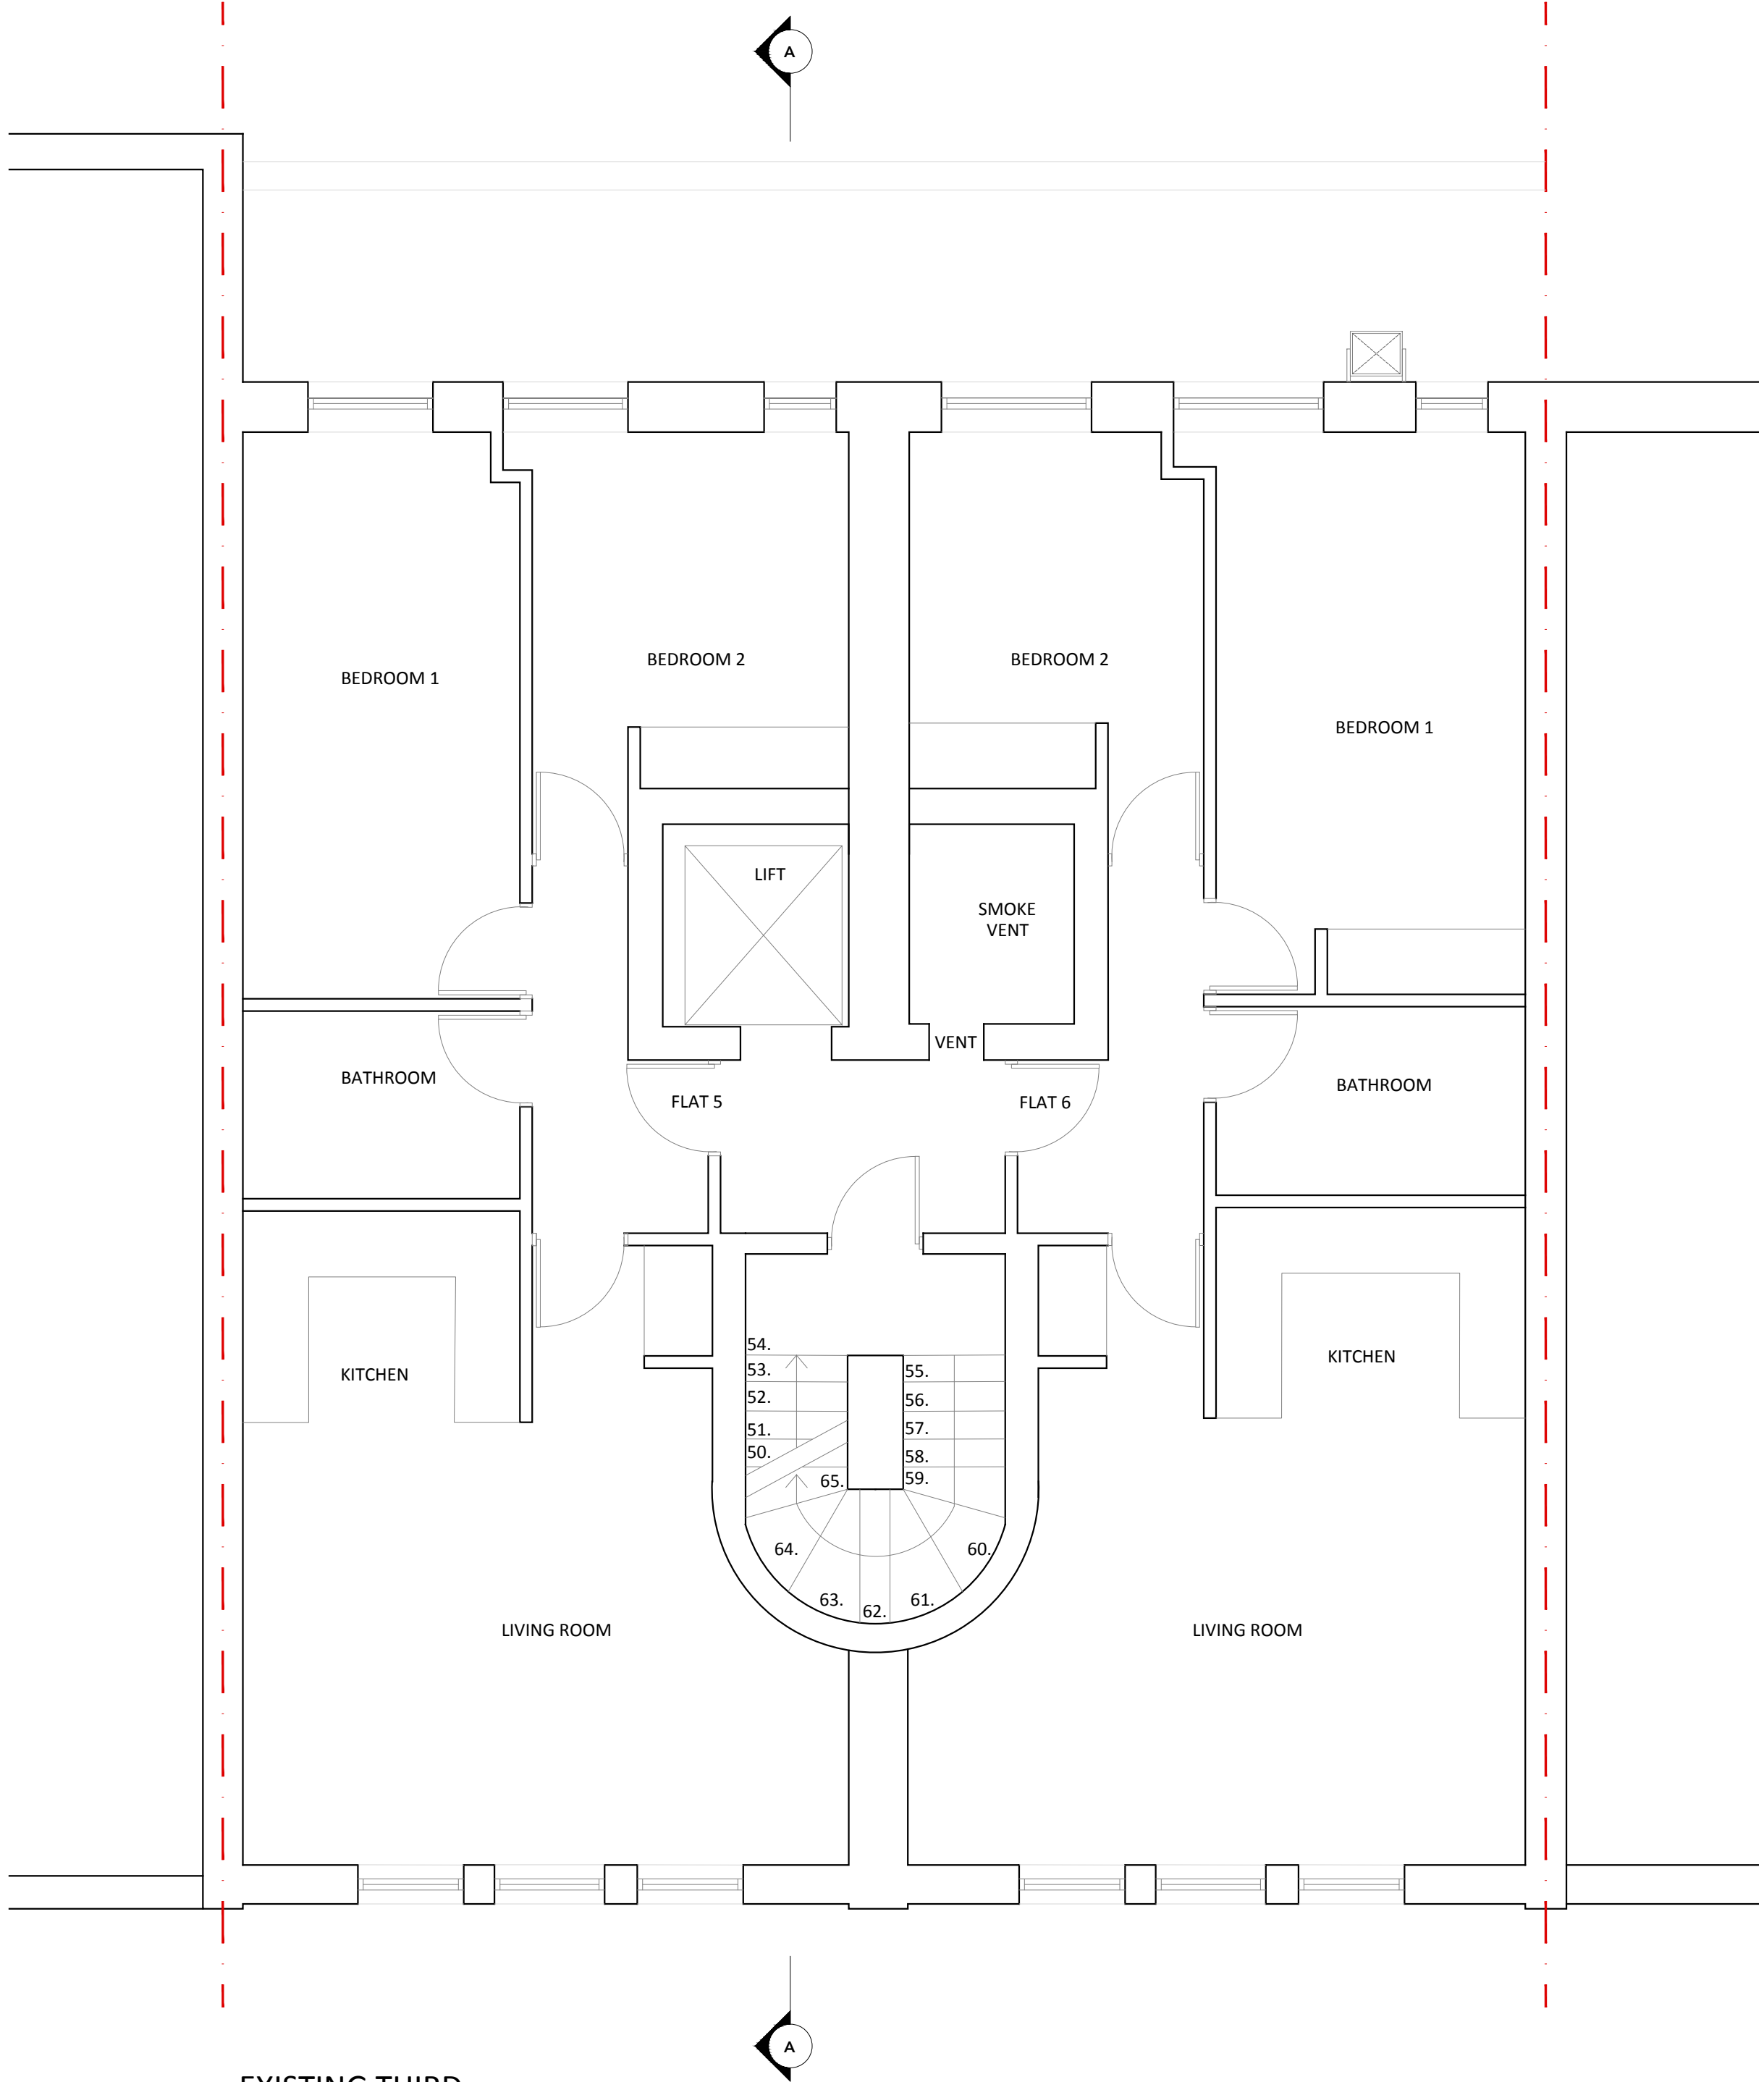


EXISTING THIRD
FLOOR PLAN

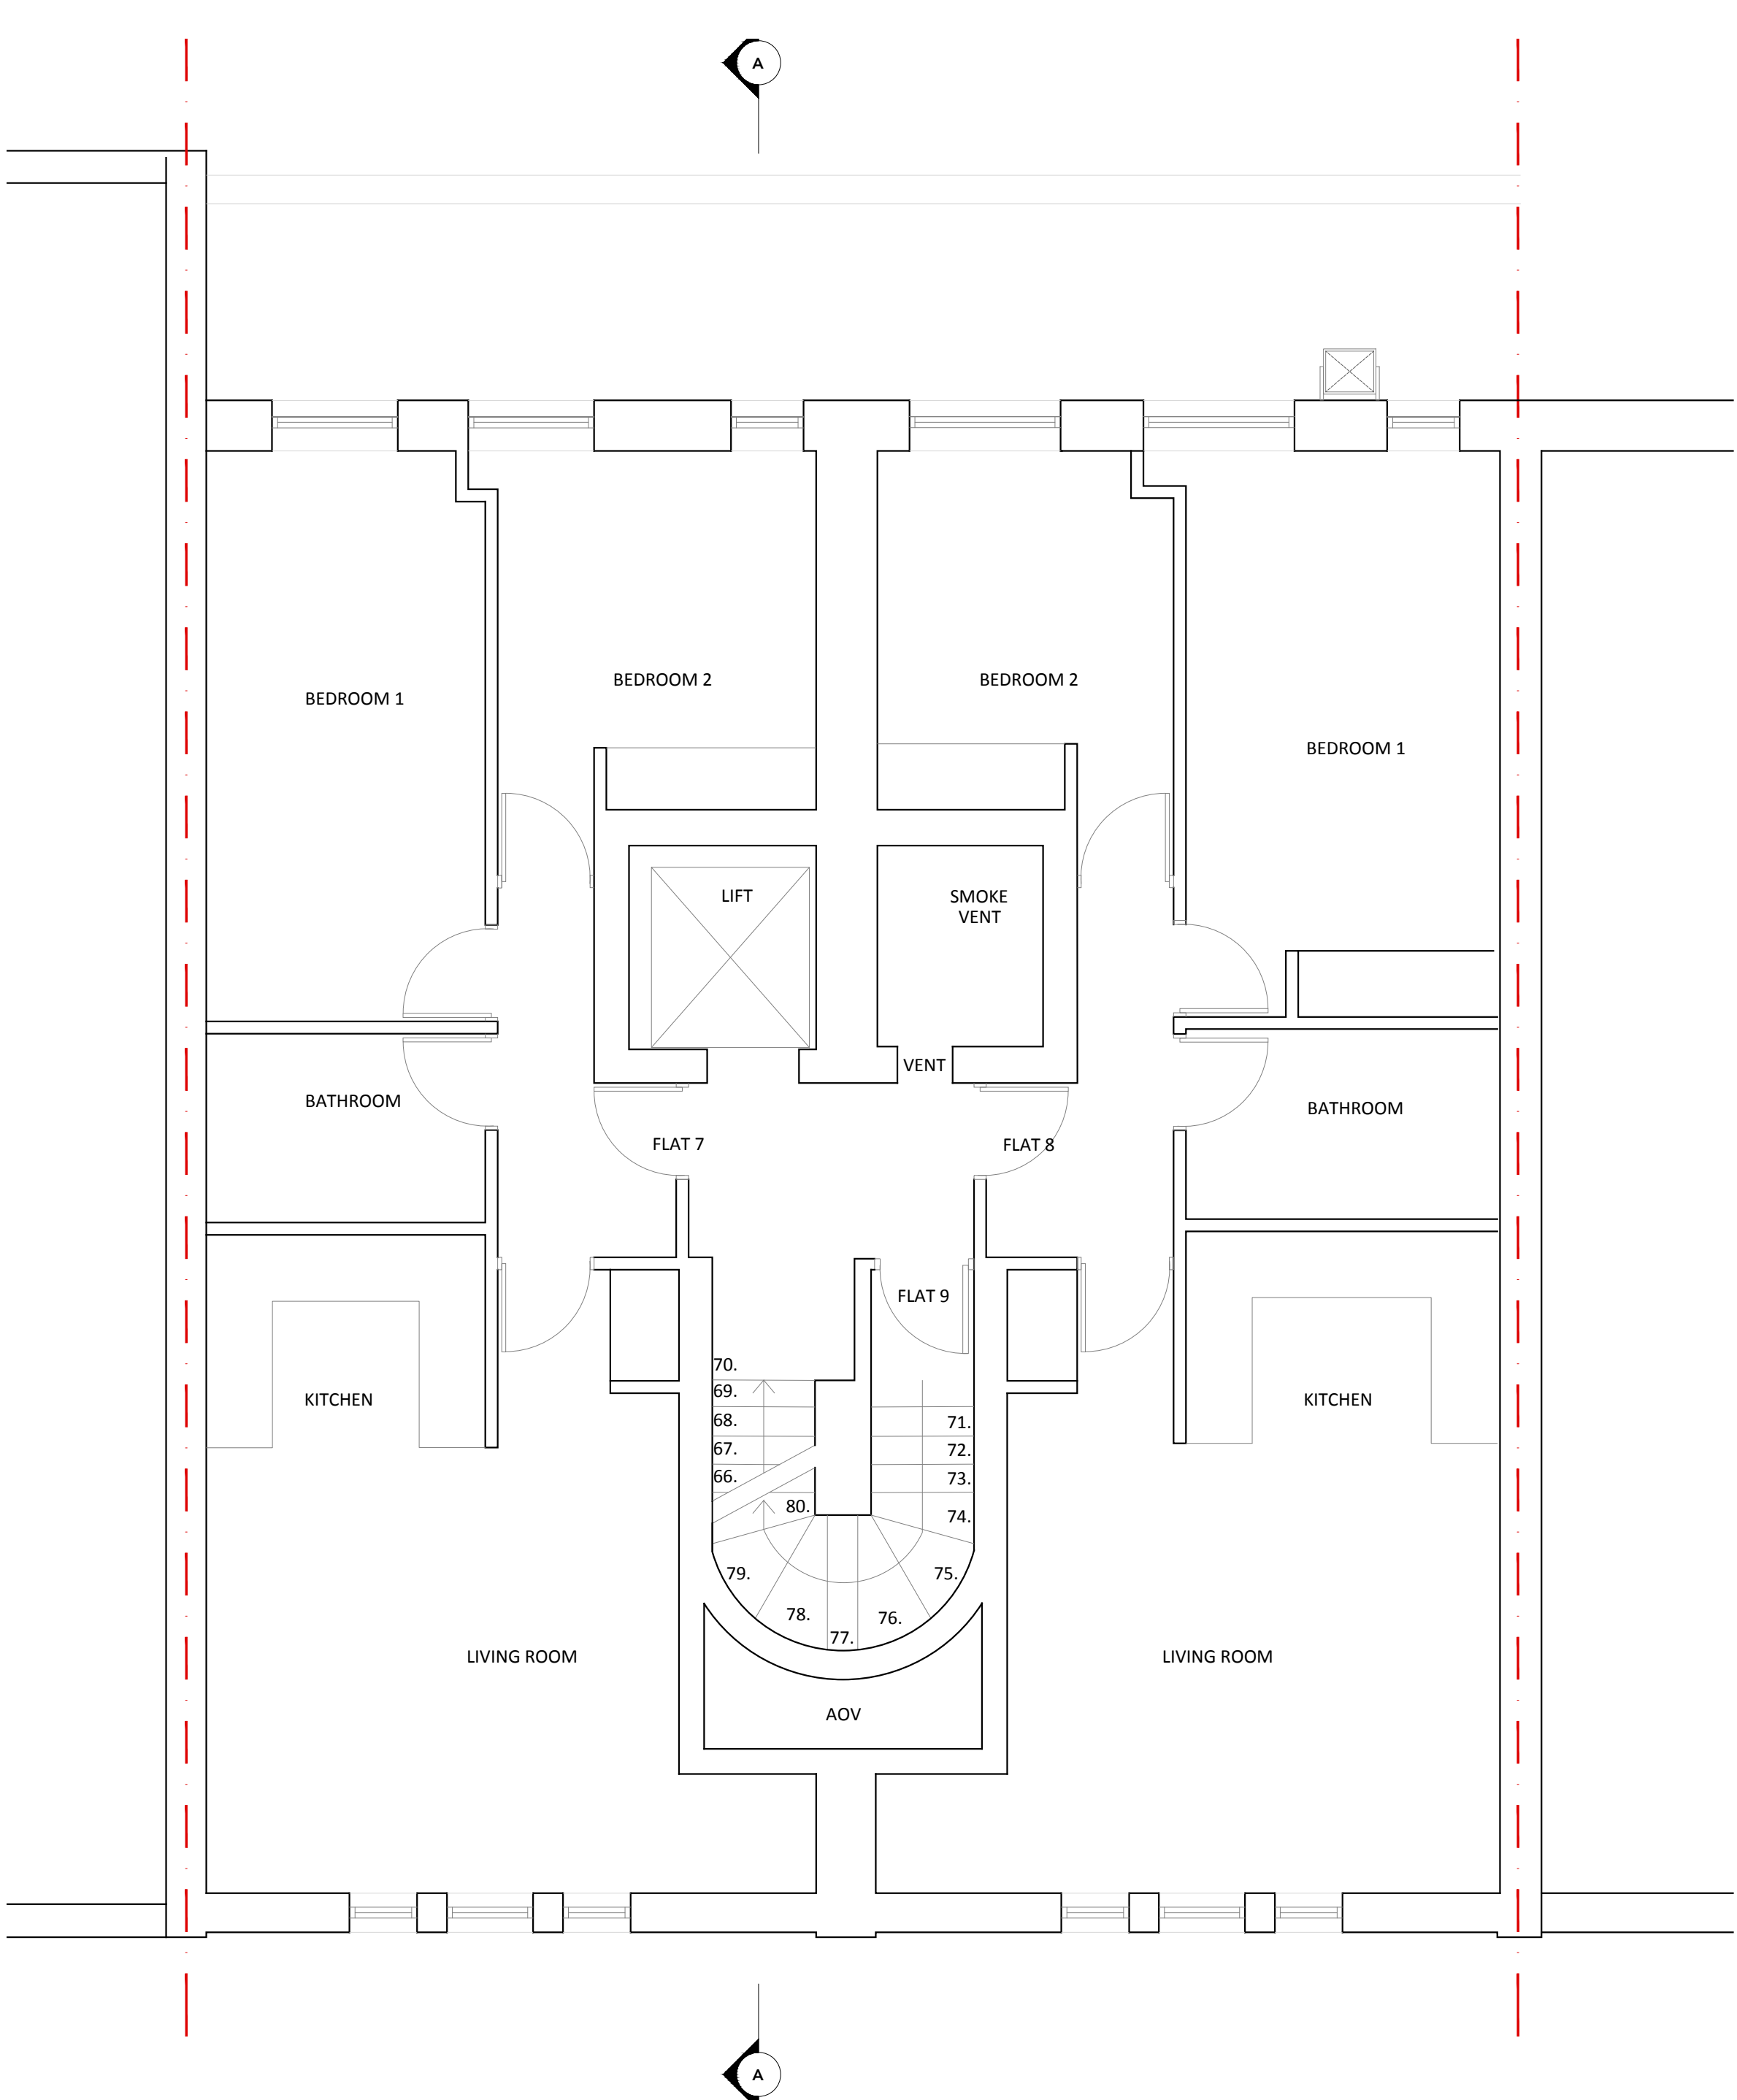

EXISTING FOURTH
FLOOR PLAN


© Christopher Bowen
This drawing and any design hereon is the copyright of the Consultants and must not be reproduced without their written consent. All drawings remain the property of the Consultants.
Figured dimension only to be taken from this drawing.
All dimensions to be checked on site.
Consultants to be informed immediately of any discrepancies before work proceeds.

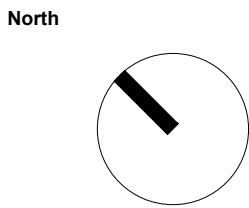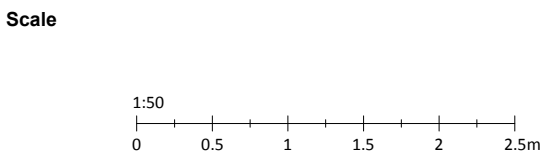


Rev	Date	Detail

Client Dawnela Properties		
Project Title 52 - 54 Gray's Inn Road		
Title Existing Third & Fourth Floor Plan		
Drawn by TA	Rev -	Drawing No. 1929.EX03
Date 30.01.2023	Scale @A1 1:50	


BOWEN
ARCHITECTS
26 STORE STREET
LONDON WC1E 7BT
020 7625 5373 07831105360
projects@bowenarchitects.co.uk


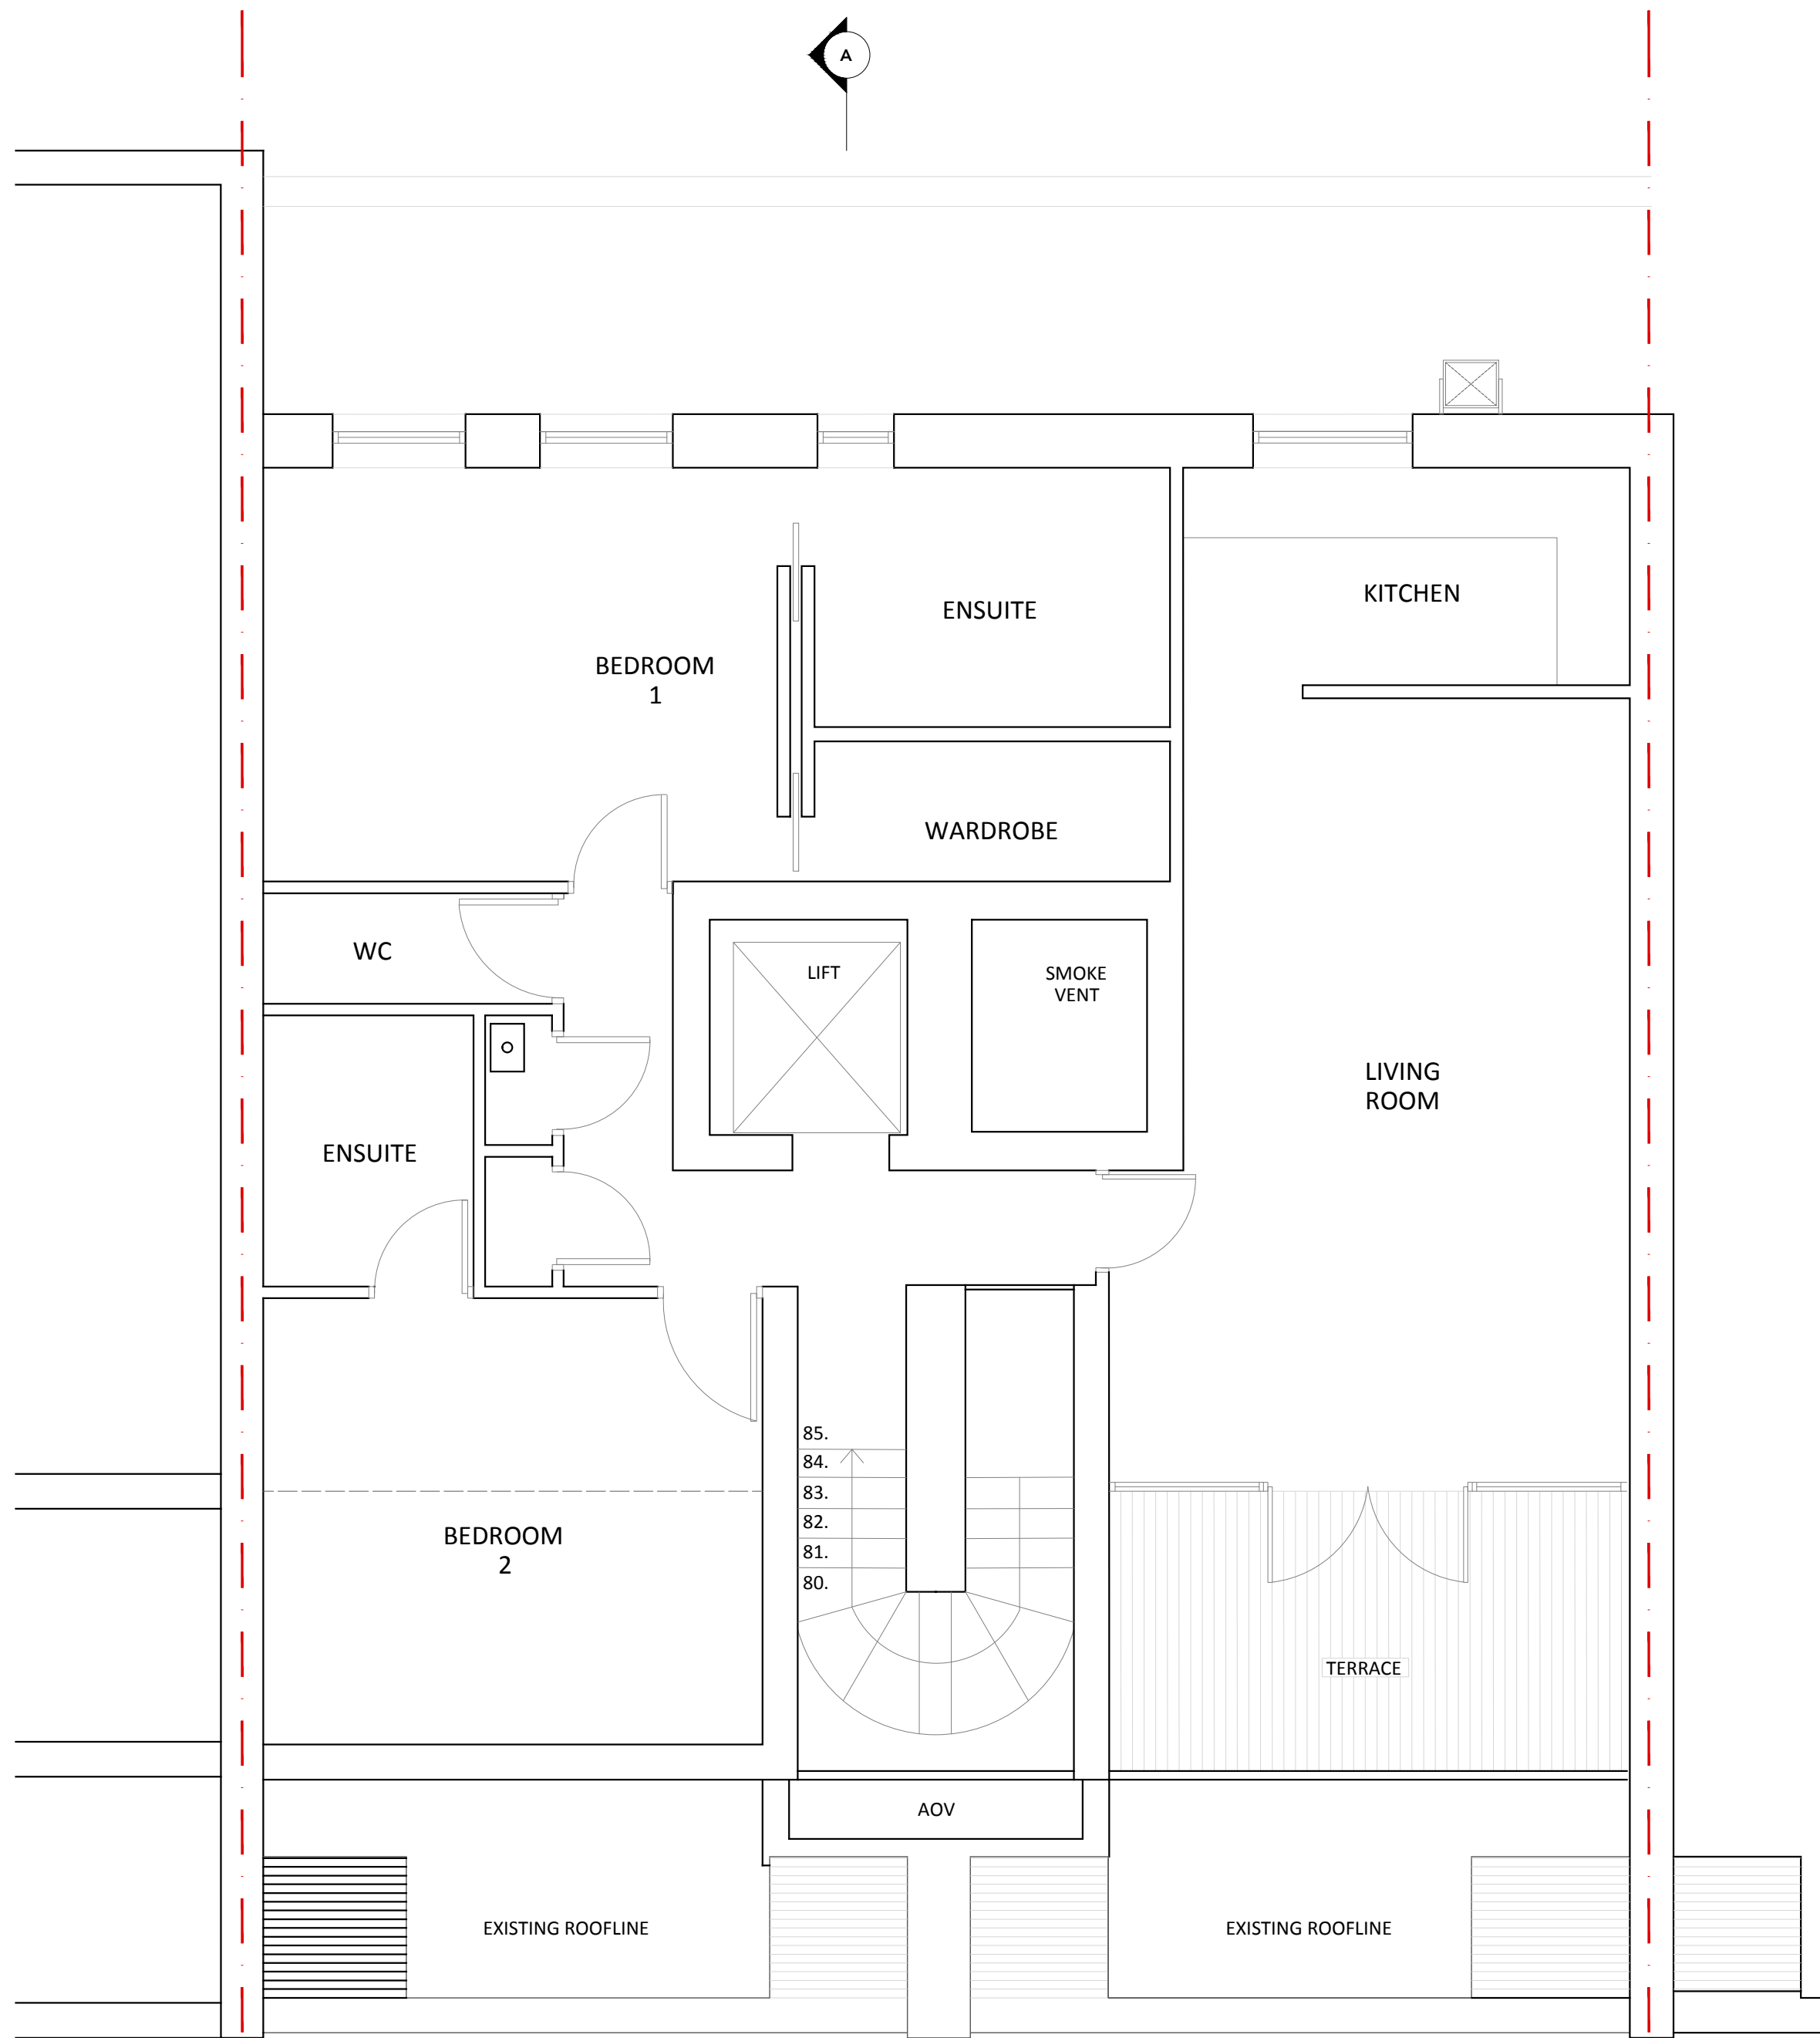


EXISTING FIFTH FLOOR PLAN

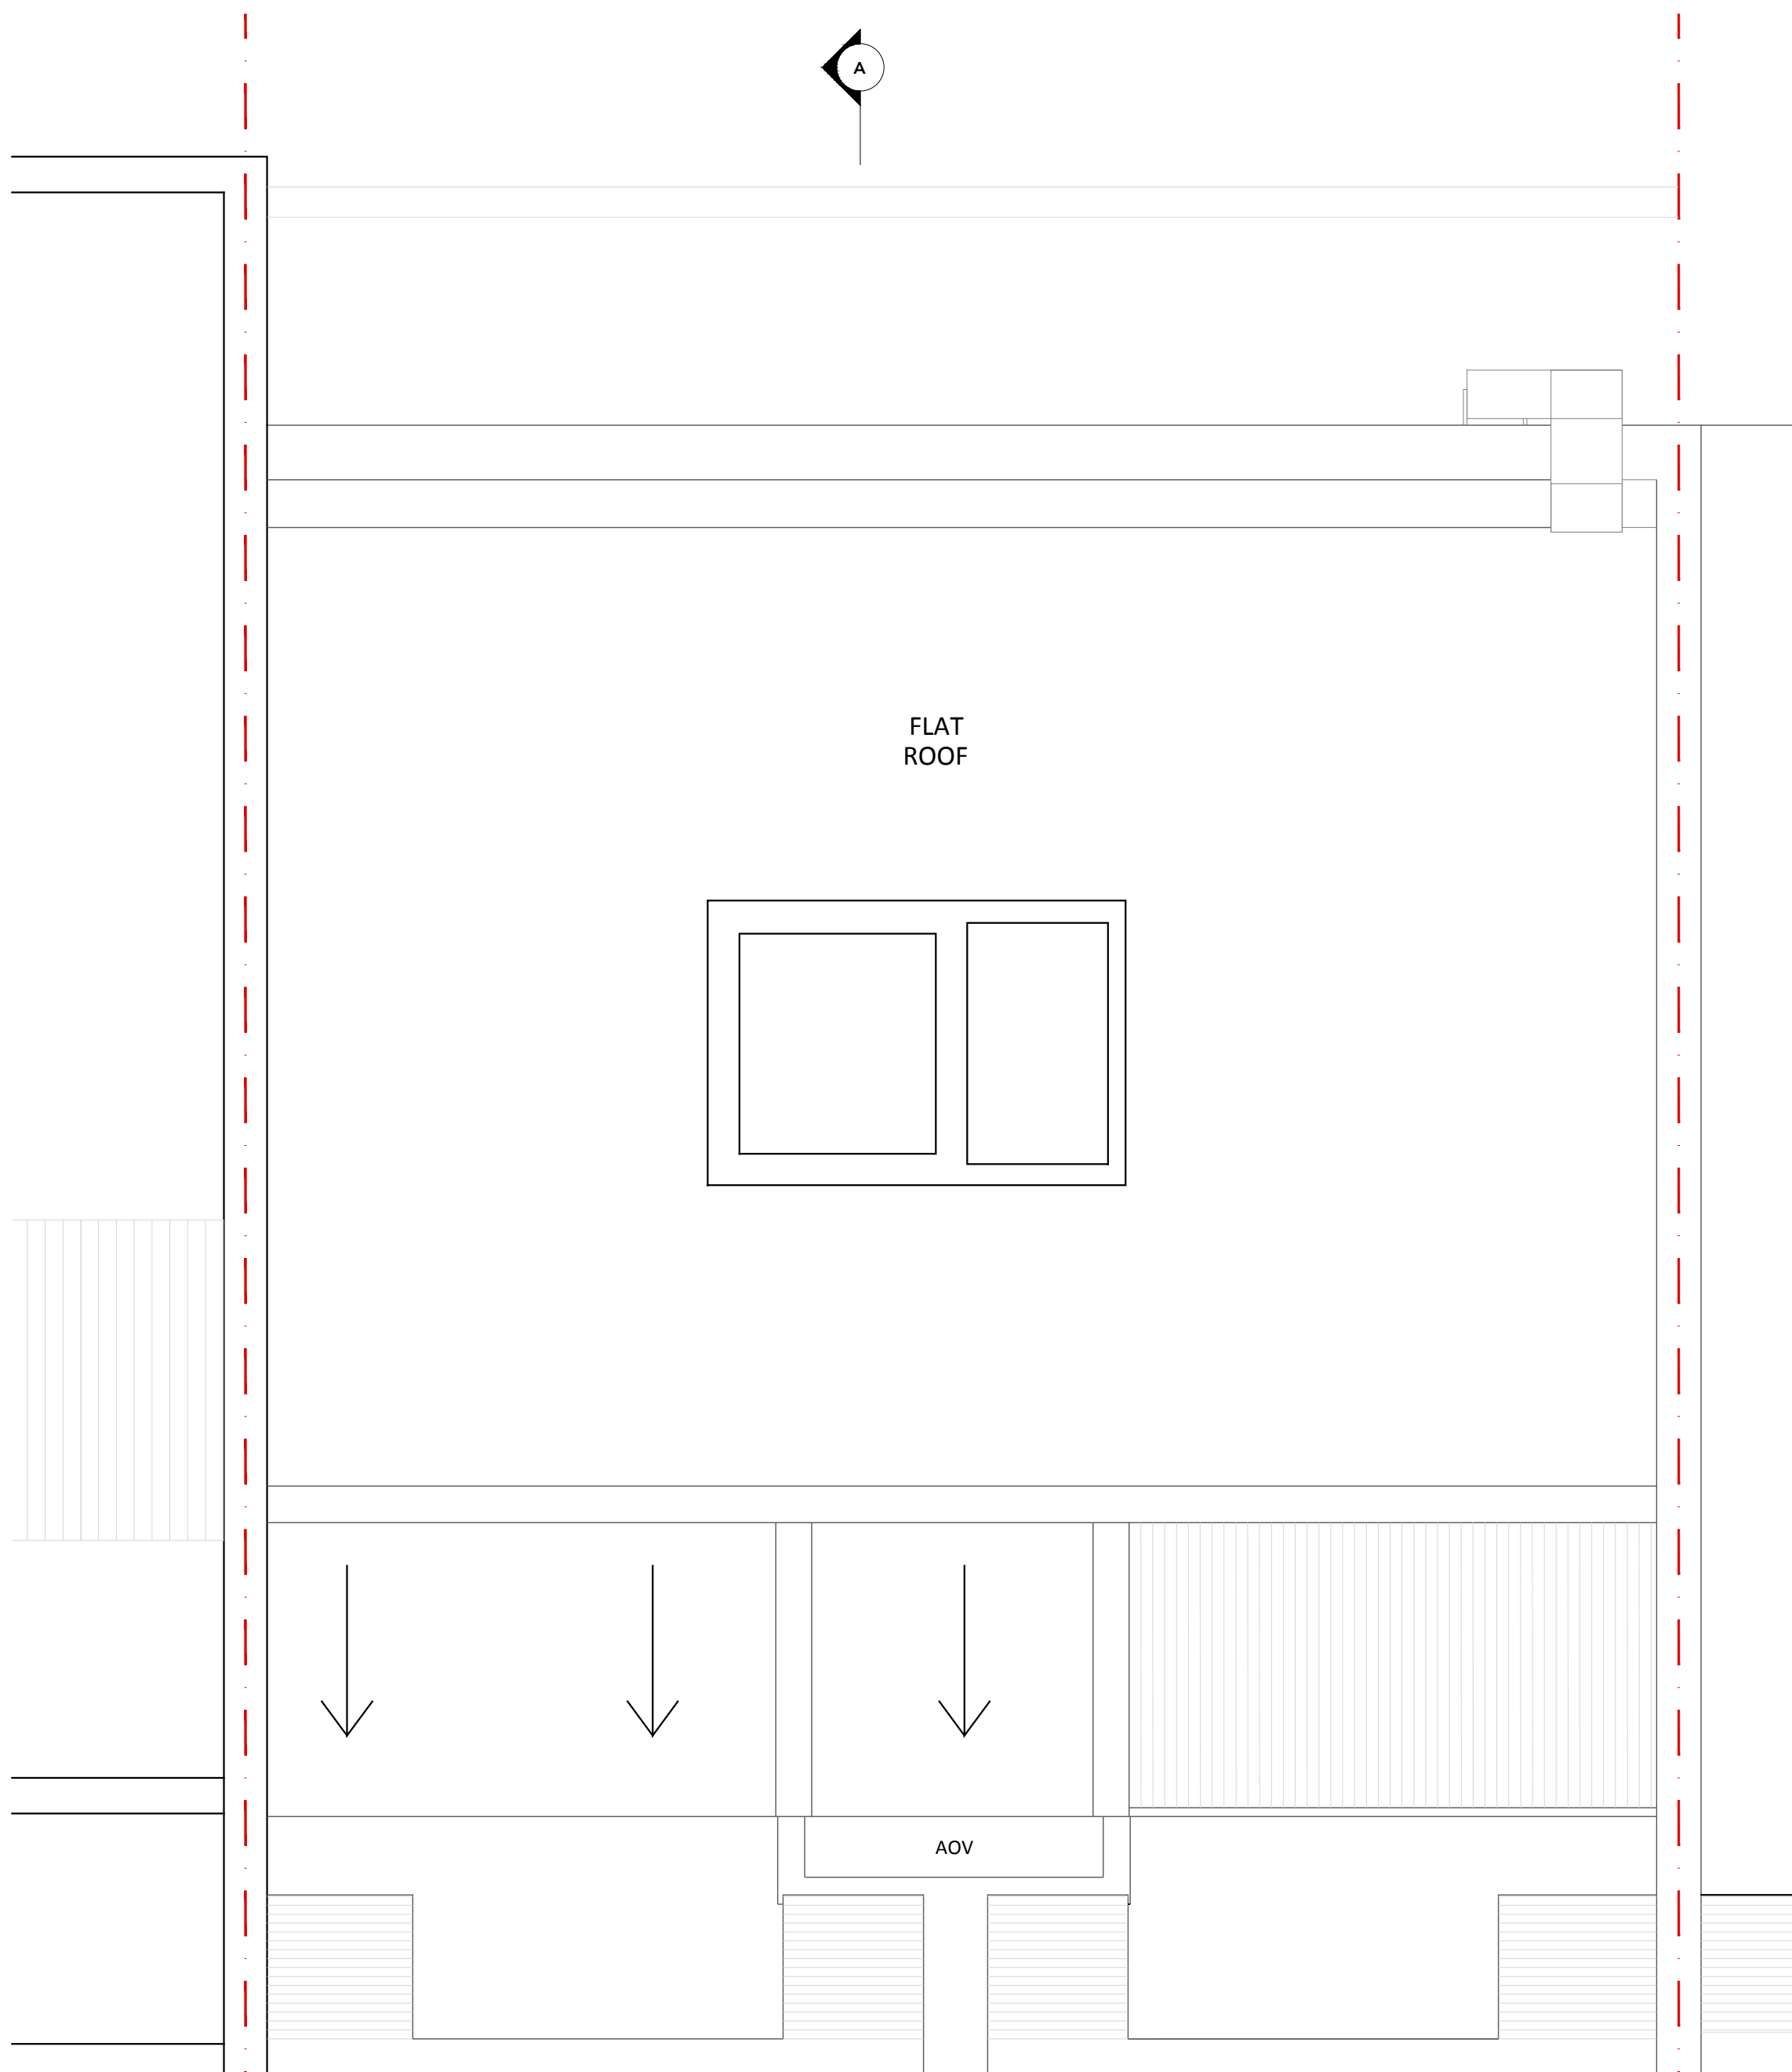


EXISTING ROOF PLAN

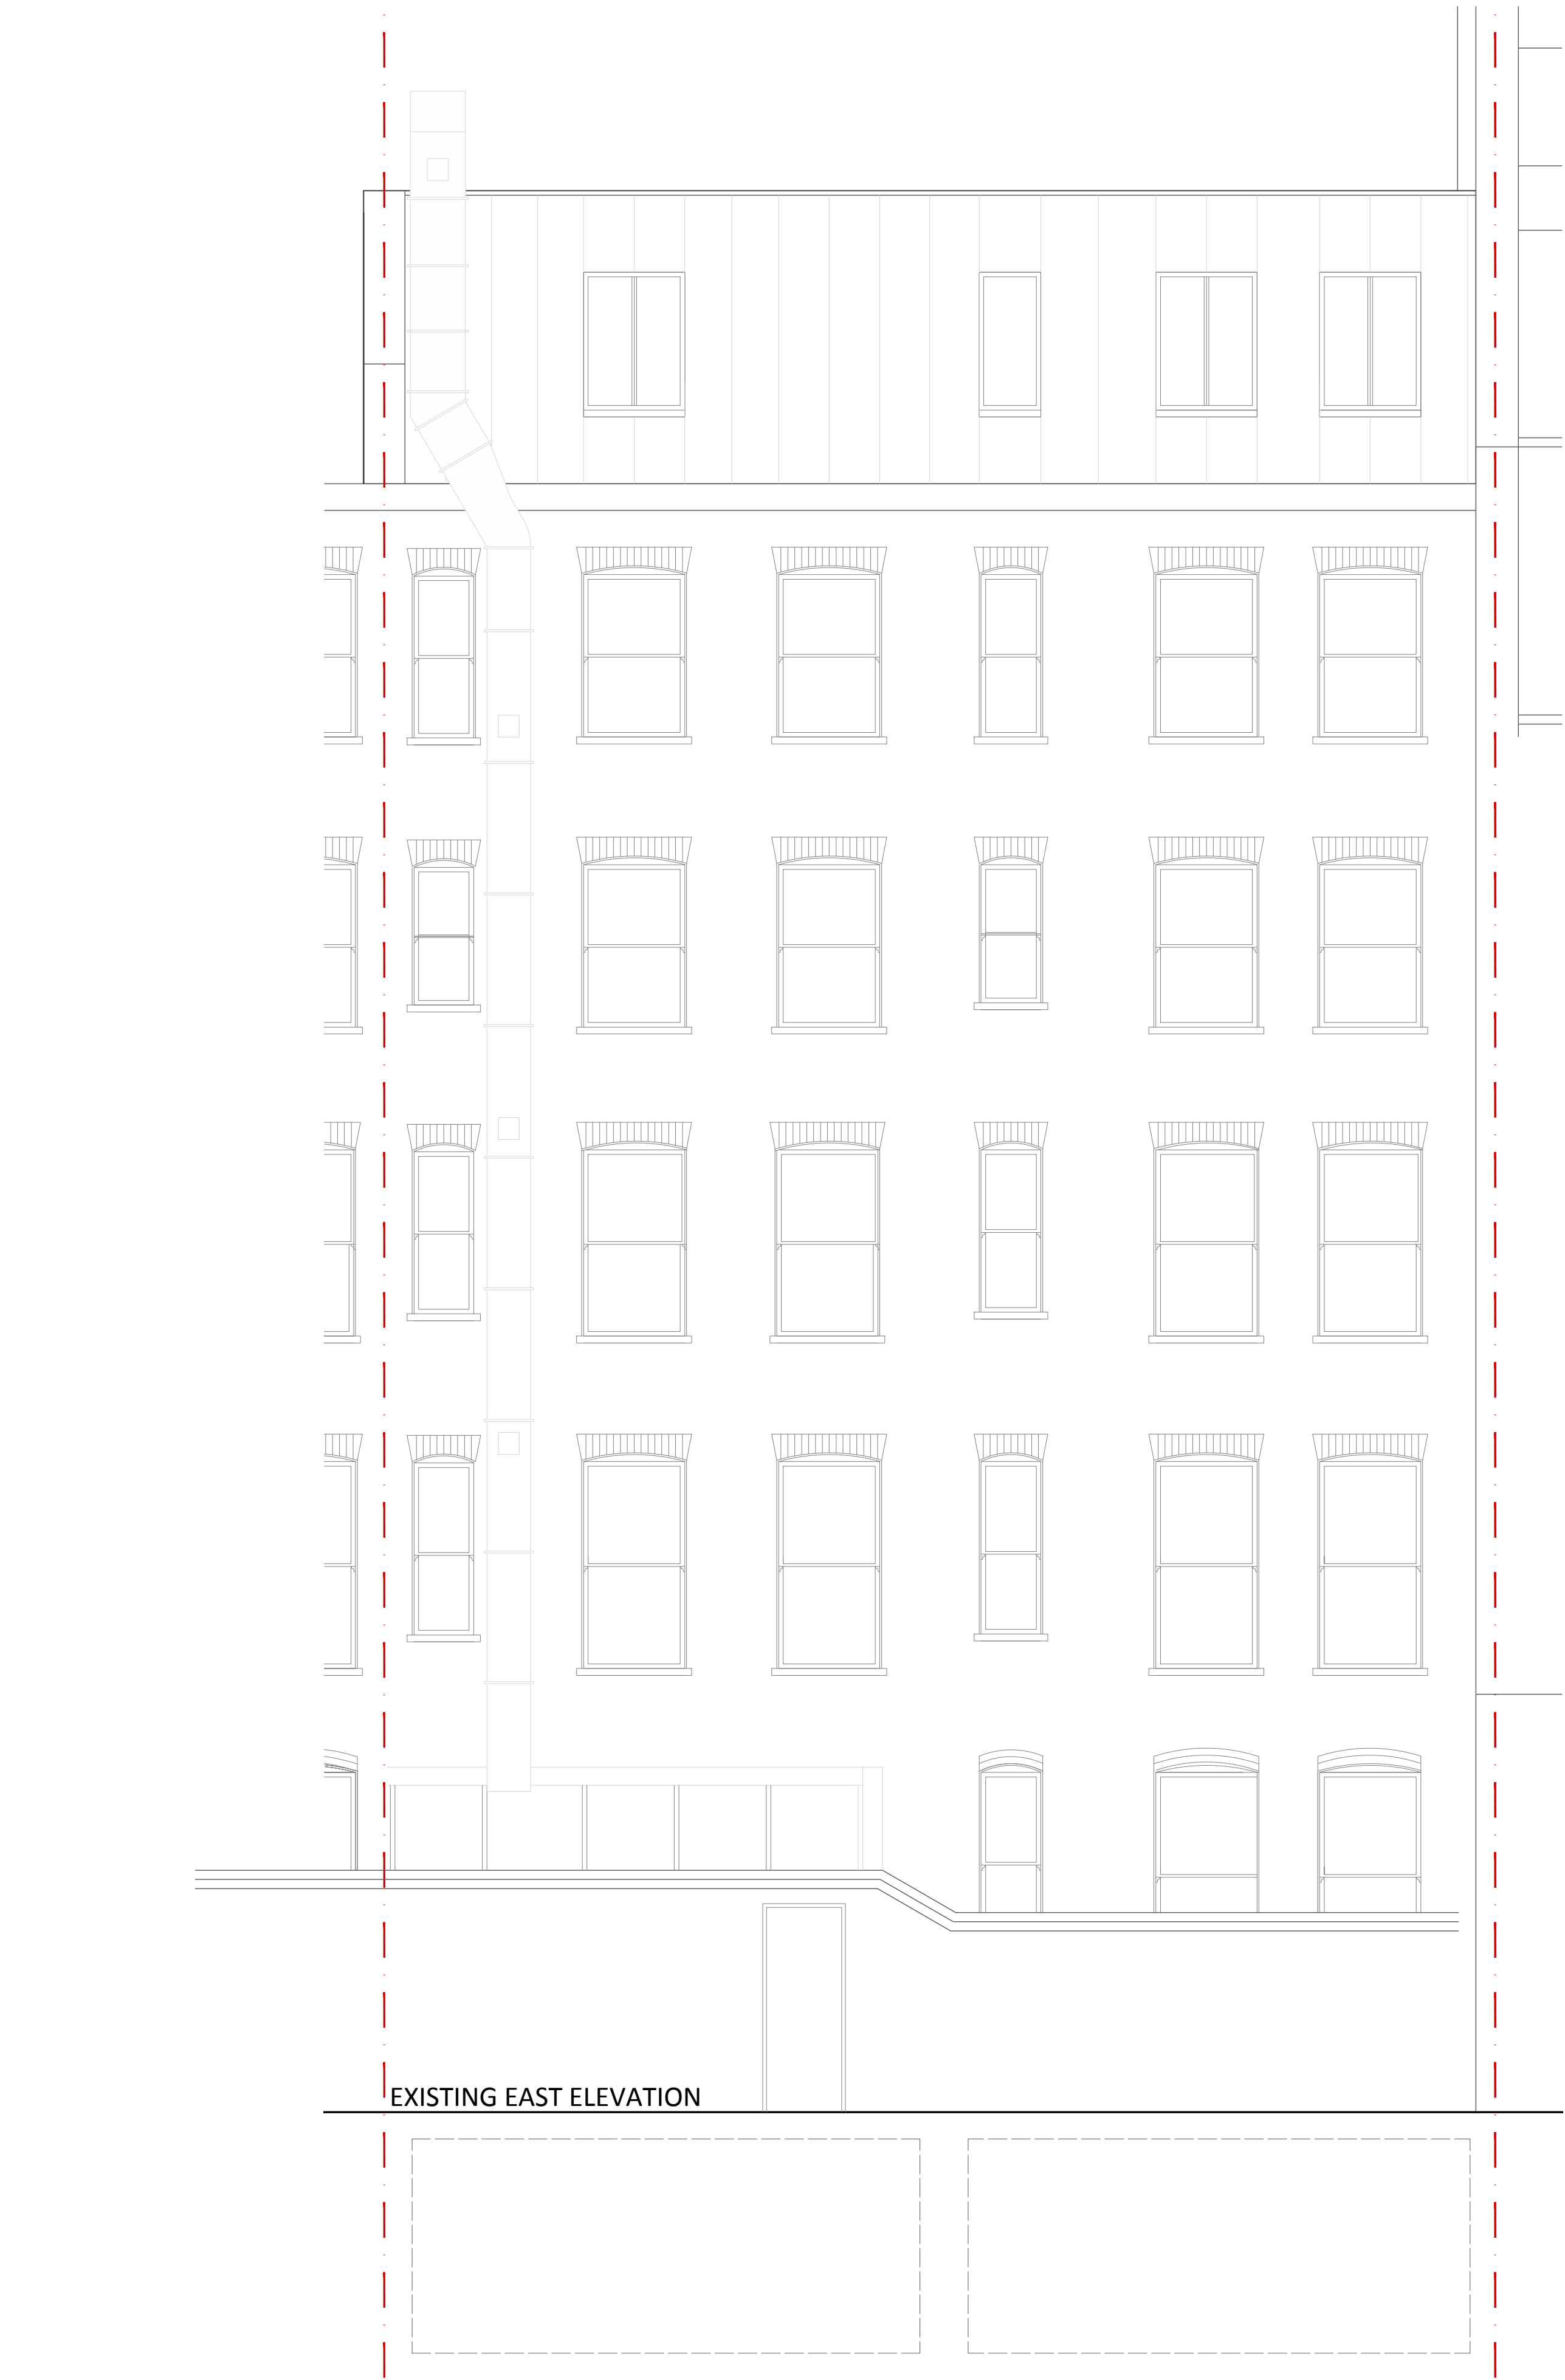

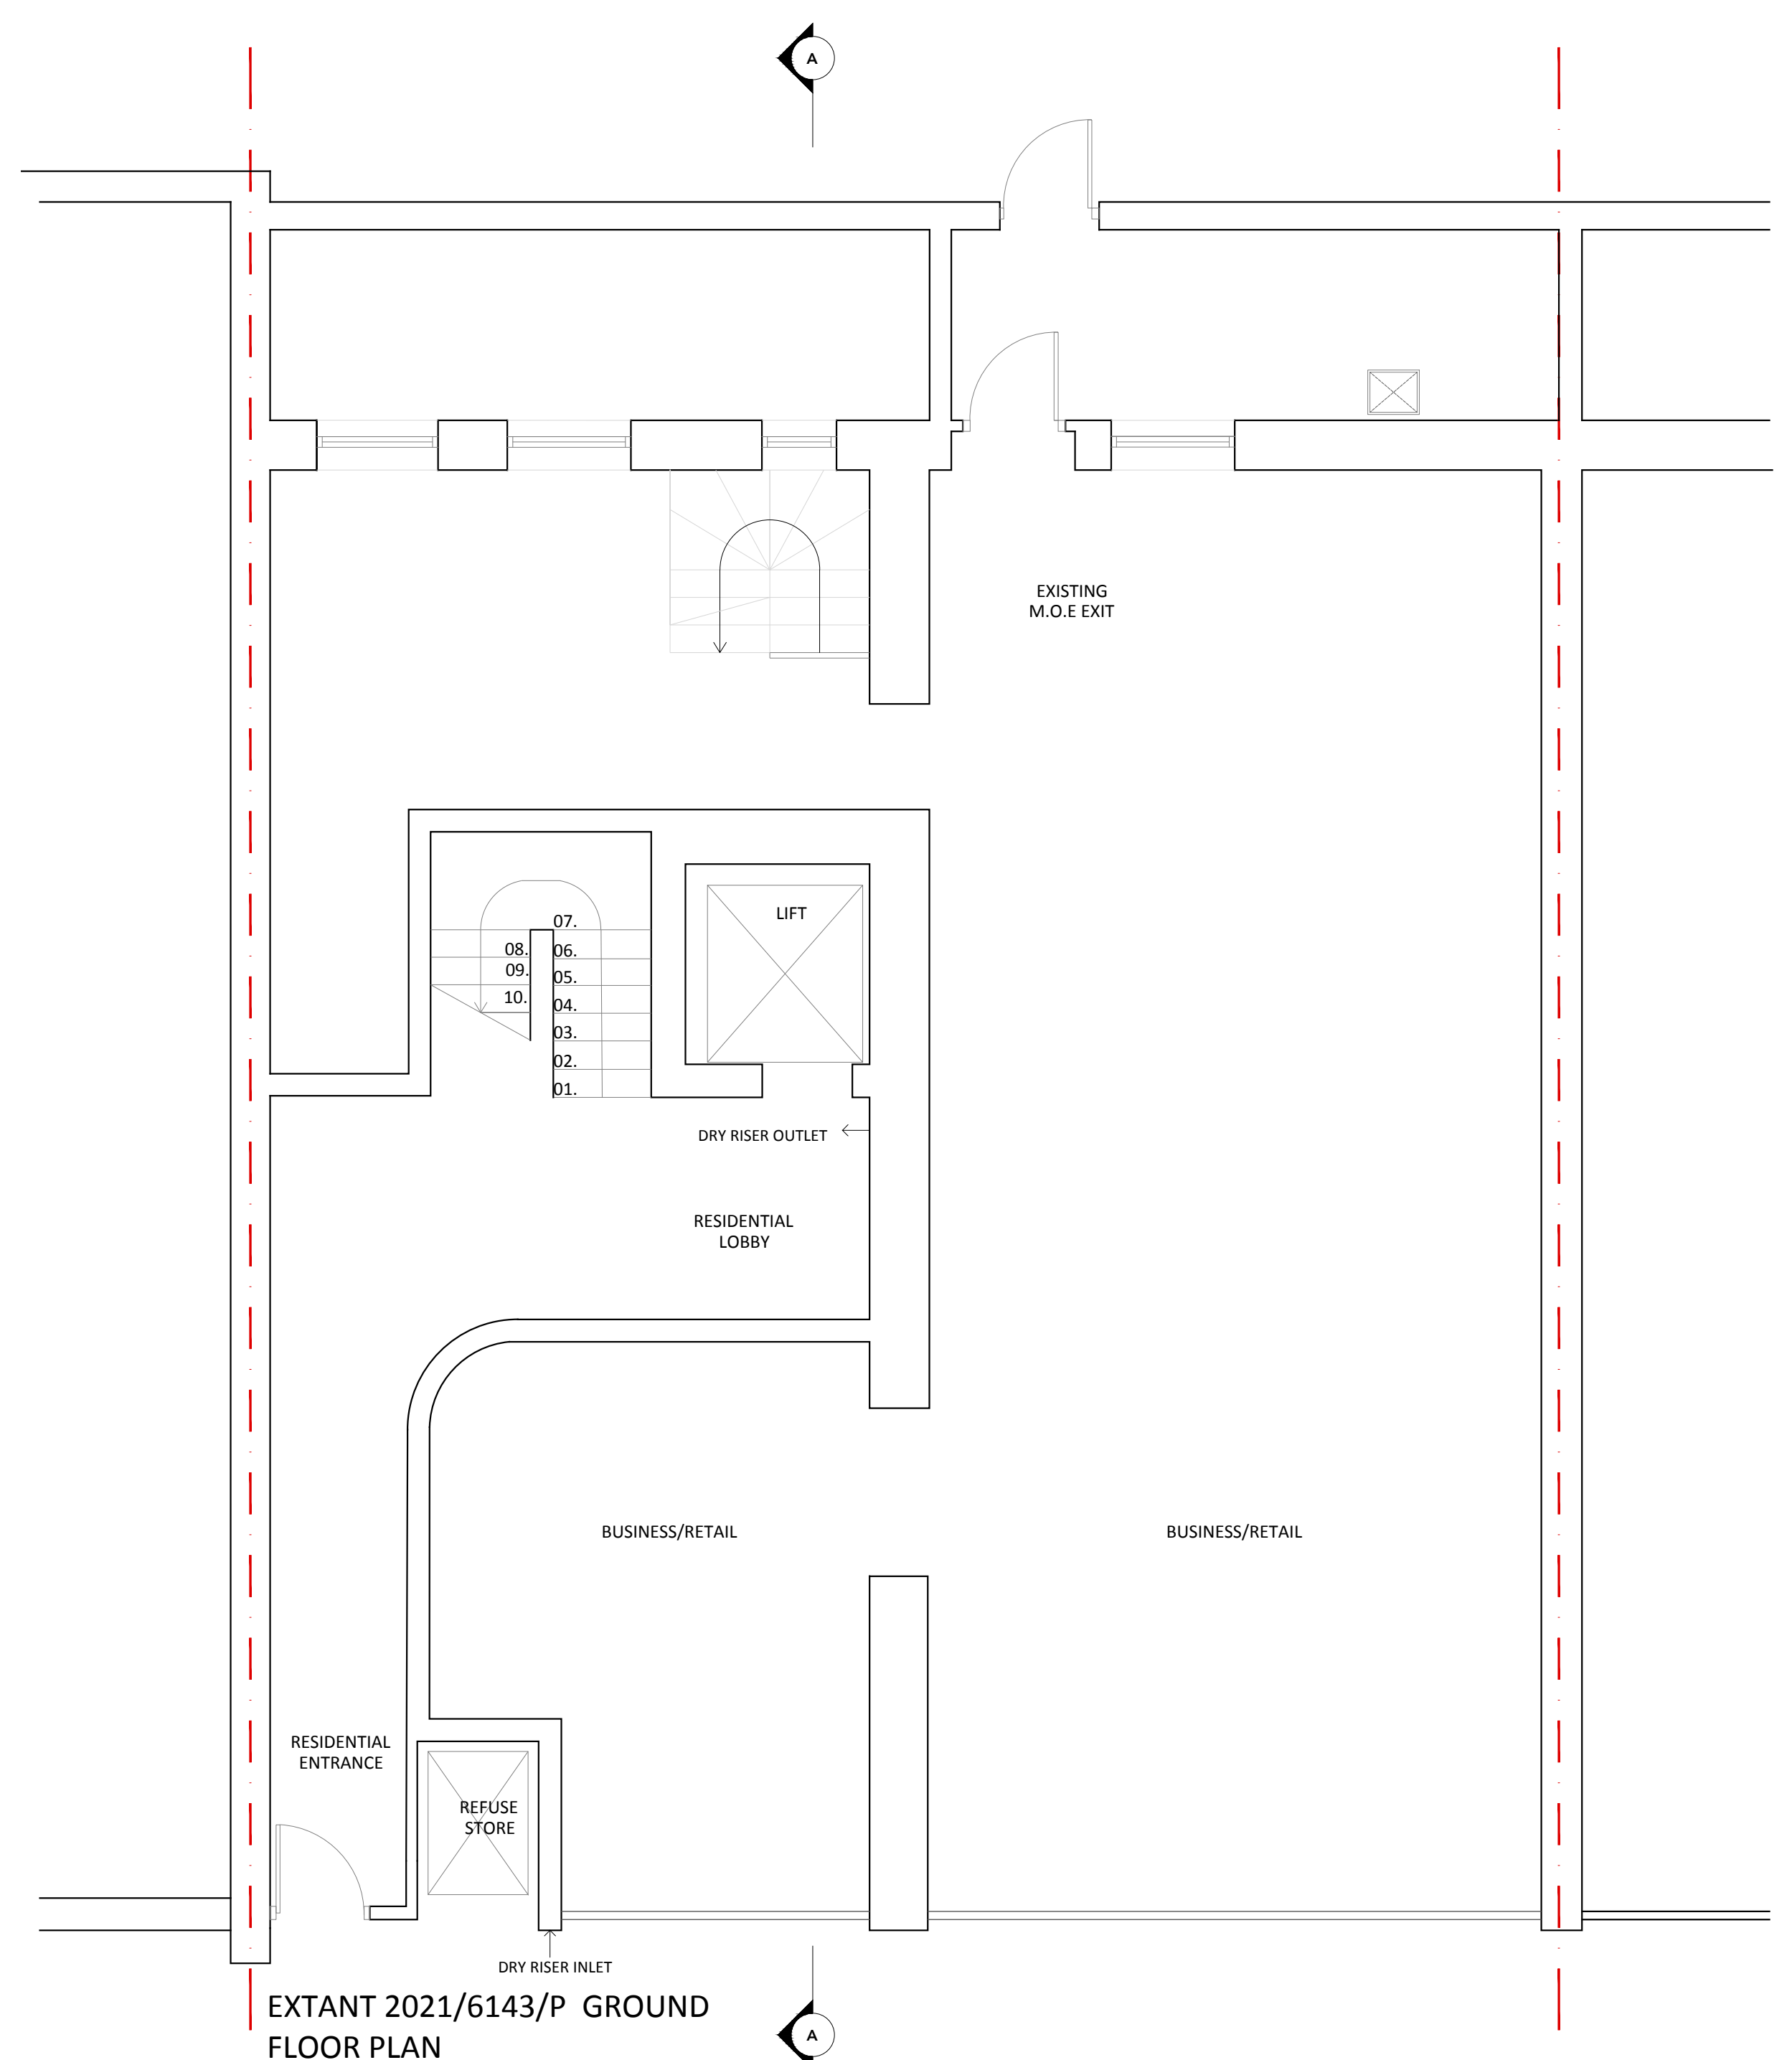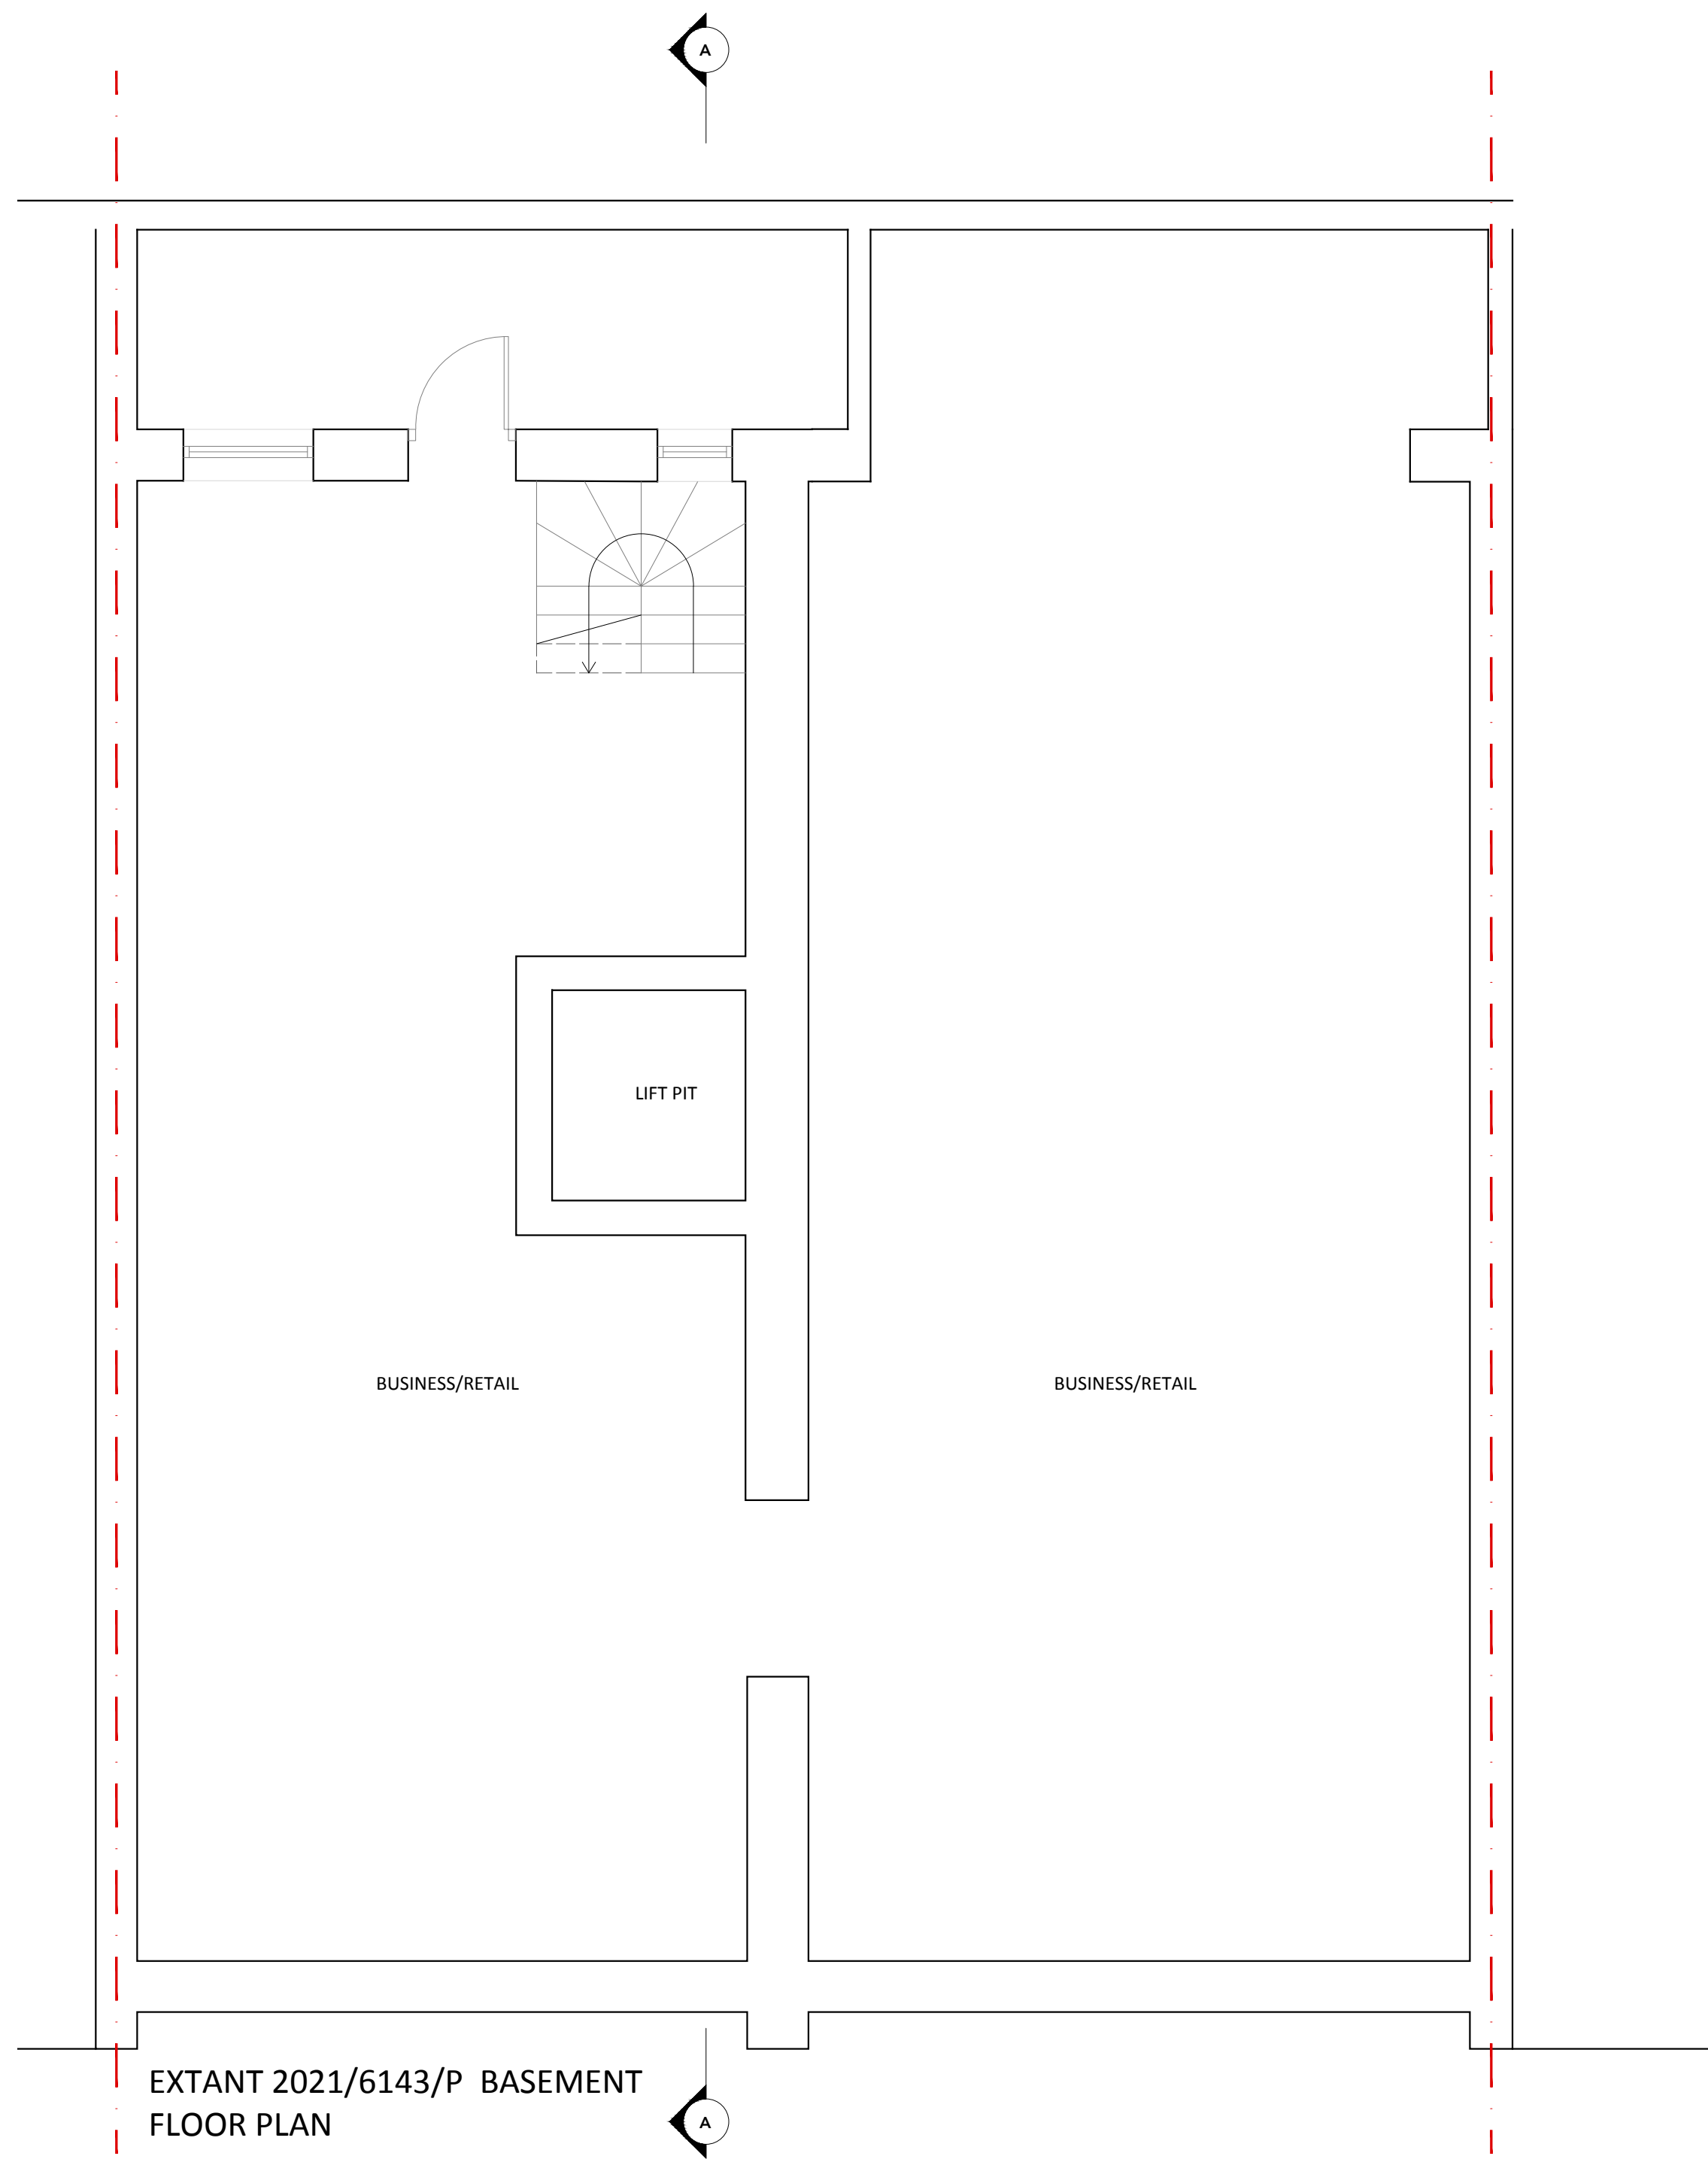


© Christopher Bowen
This drawing and any design hereon is the copyright of the Consultants and must not be reproduced without their written consent. All drawings remain the property of the Consultants.
Figured dimension only to be taken from this drawing.
All dimensions to be checked on site.
Consultants to be informed immediately of any discrepancies before work proceeds.

Scale

 


North

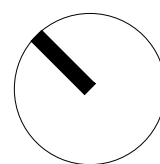


Rev	Date	Detail

Client Dawnela Properties		
Project Title 52 - 54 Gray's Inn Road		
Title Extant Basement & Ground Floor Plan		
Drawn by TA	Rev -	Drawing No. 1929.EX06
Date 30.01.2023	Scale @A1 1:50	

BOWEN
ARCHITECTS
26 STORE STREET
LONDON WC1E 7BT
020 7625 5373 07831105360
projects@bowenarchitects.co.uk


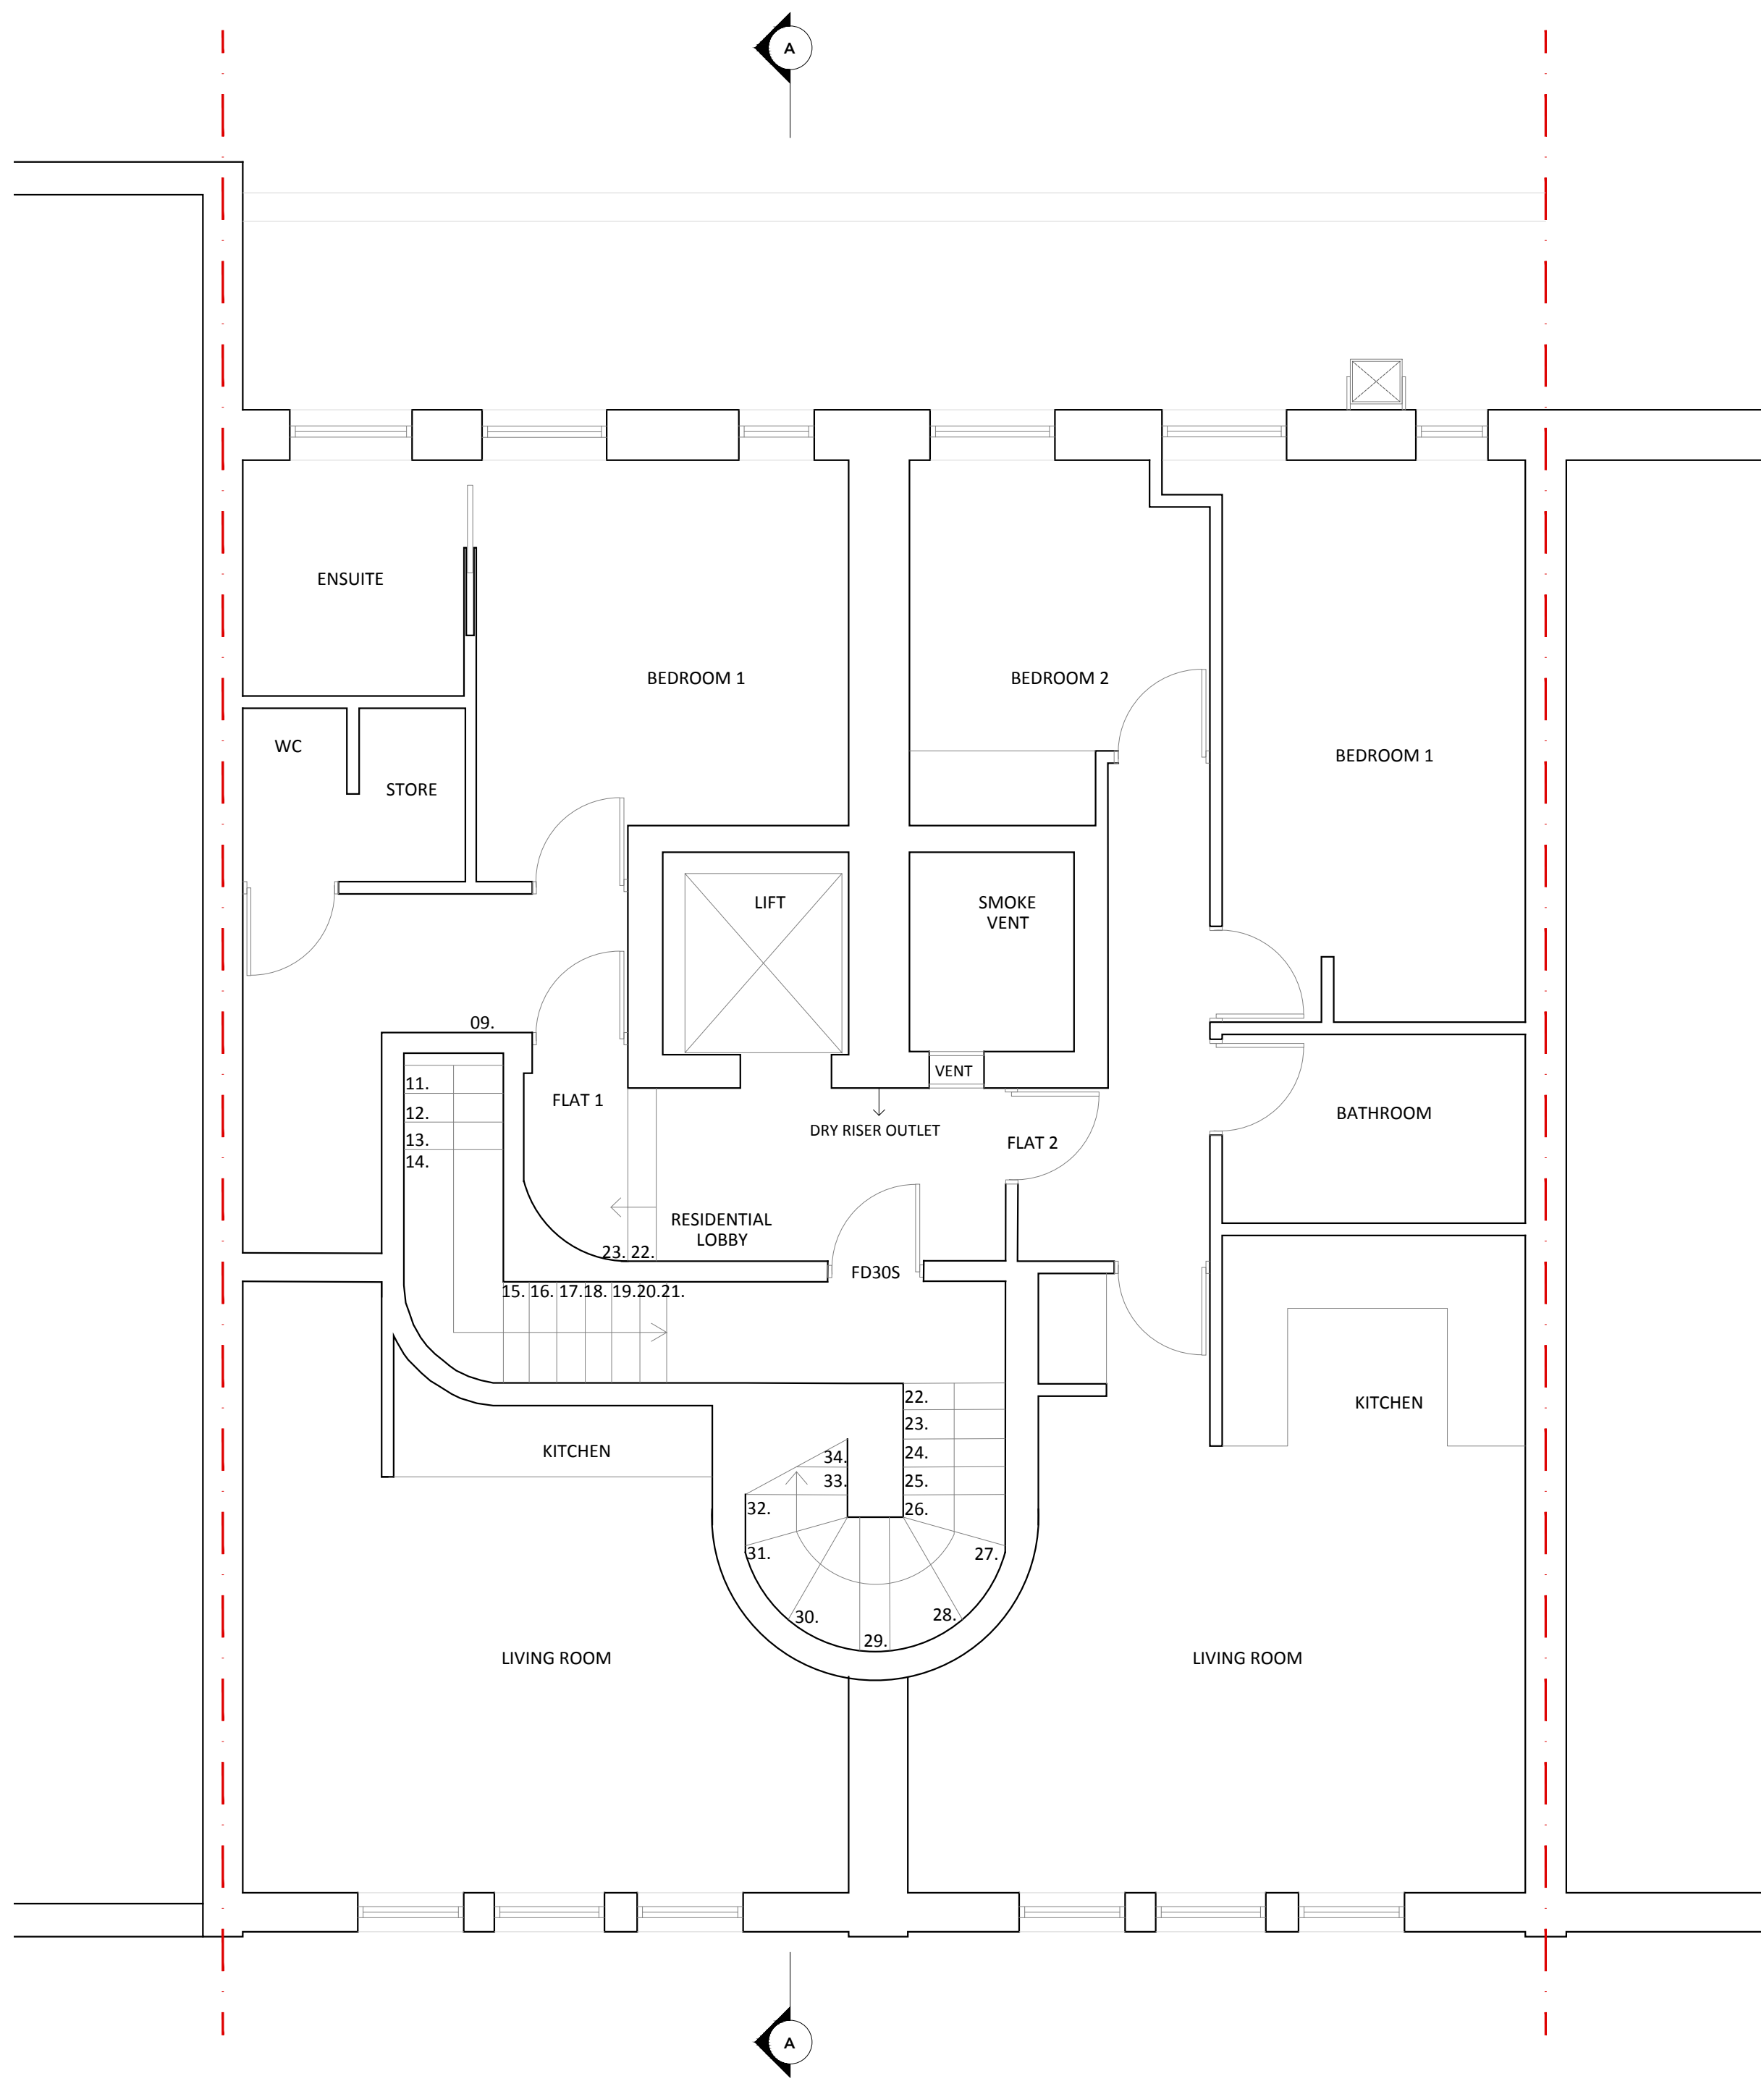


EXTANT 2021/6143/P FIRST FLOOR PLAN

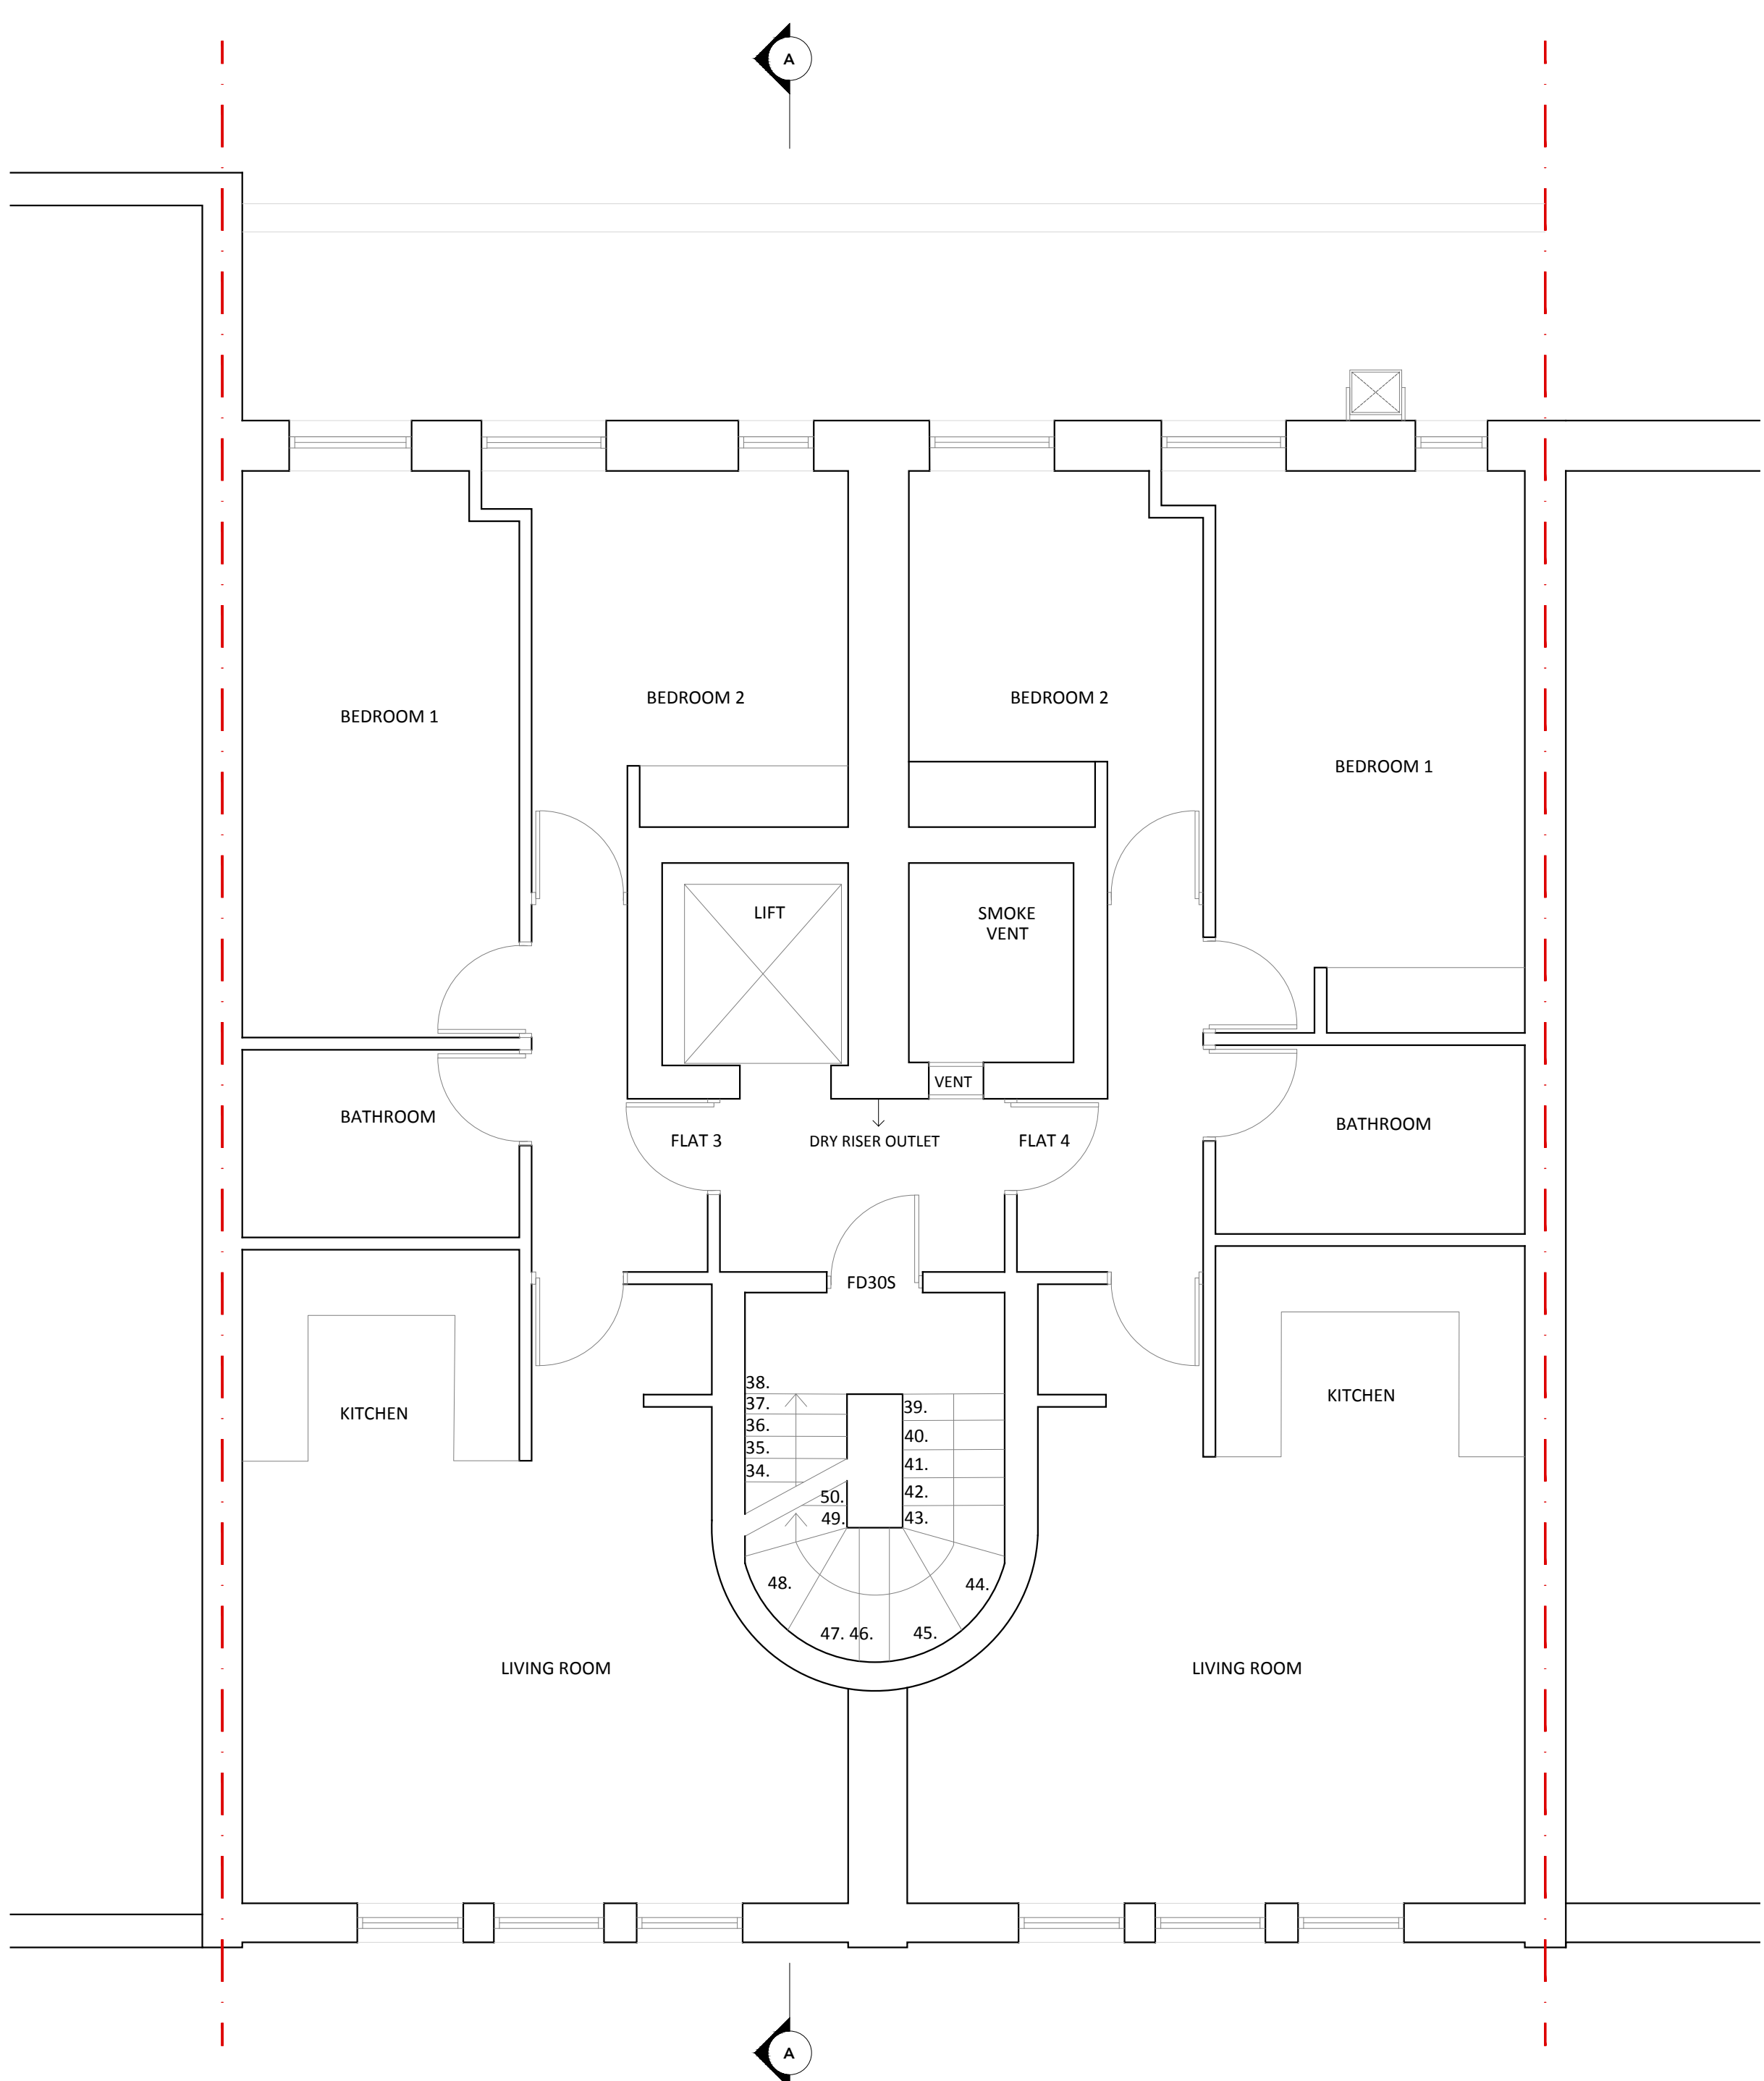

EXTANT 2021/6143/P SECOND FLOOR PLAN


© Christopher Bowen
This drawing and any design hereon is the copyright of the Consultants and must not be reproduced without their written consent. All drawings remain the property of the Consultants.
Figured dimension only to be taken from this drawing.
All dimensions to be checked on site.
Consultants to be informed immediately of any discrepancies before work proceeds.

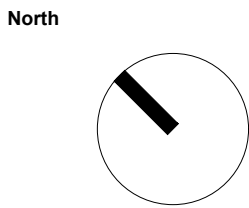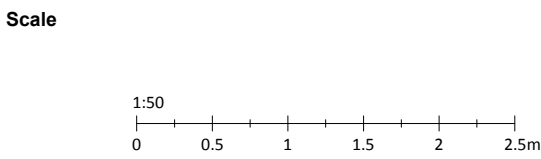


Rev	Date	Detail

Client Dawnela Properties		
Project Title 52 - 54 Gray's Inn Road		
Title Extant First & Second Floor Plan		
Drawn by TA	Rev -	Drawing No.
Date 30.01.2023	Scale @A1 1:50	1929.EX07


BOWEN
ARCHITECTS
26 STORE STREET
LONDON WC1E 7BT
020 7625 5373 07831105360
projects@bowenarchitects.co.uk

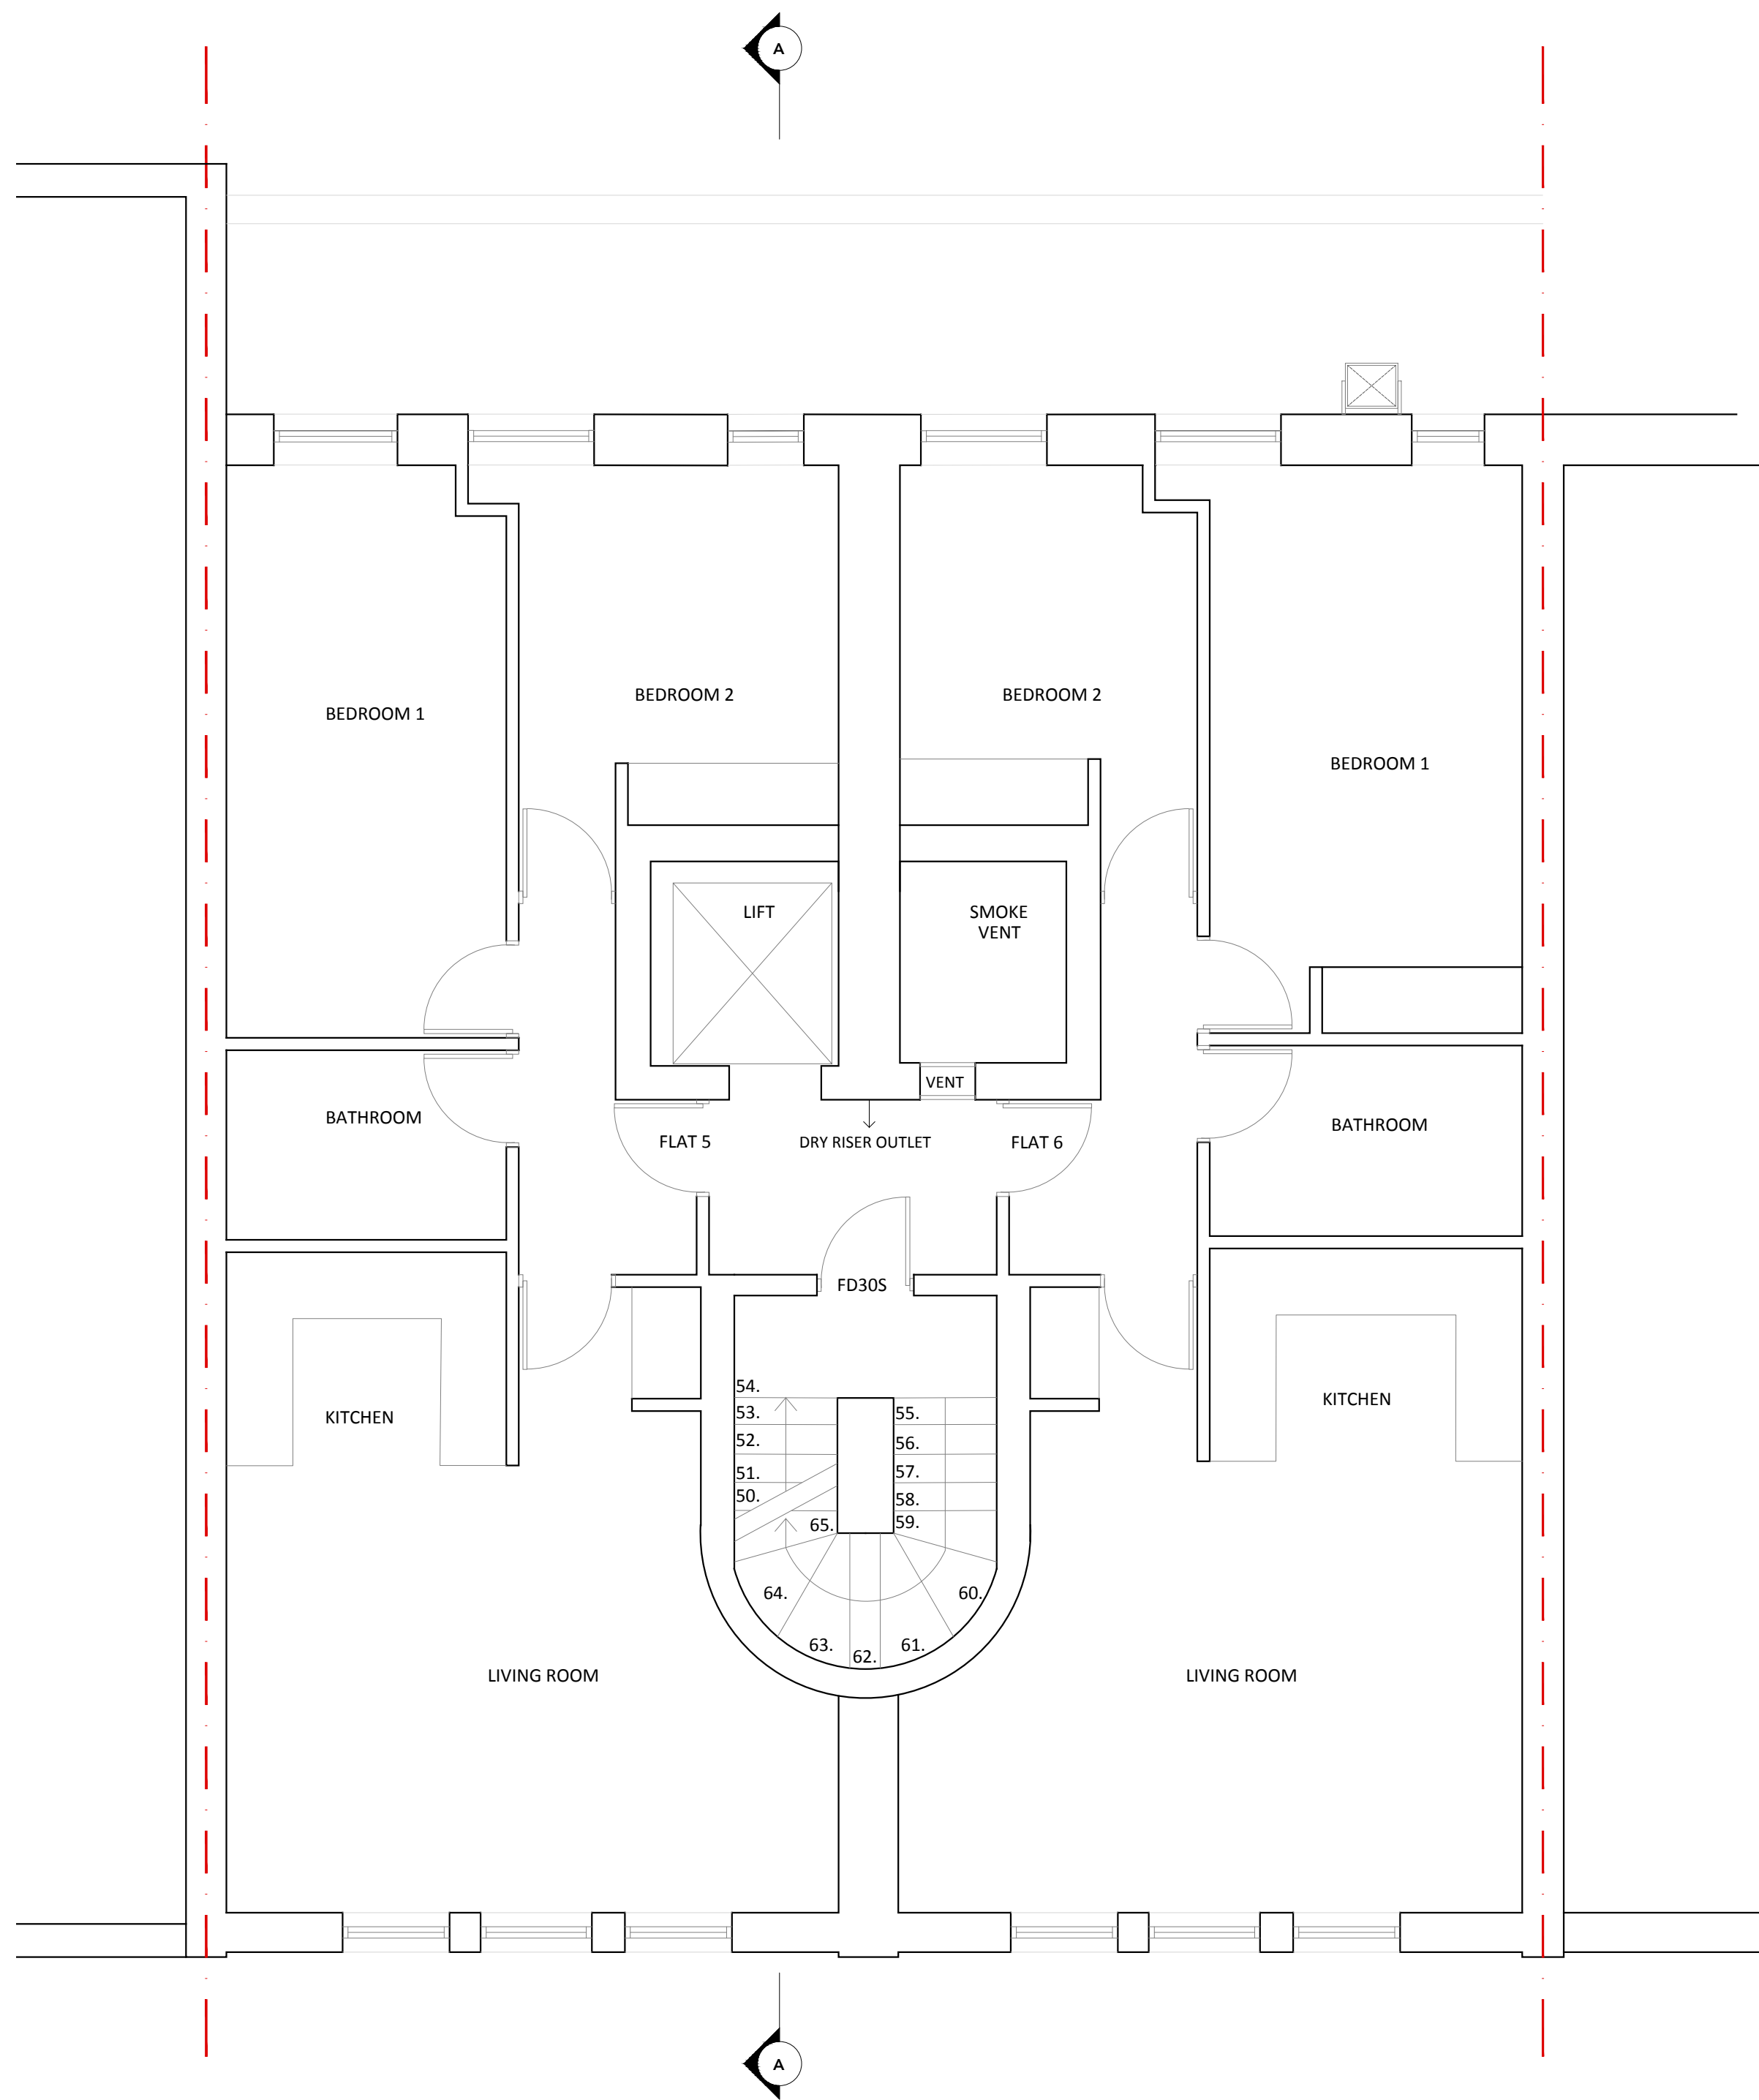


EXTANT 2021/6143/P THIRD
FLOOR PLAN

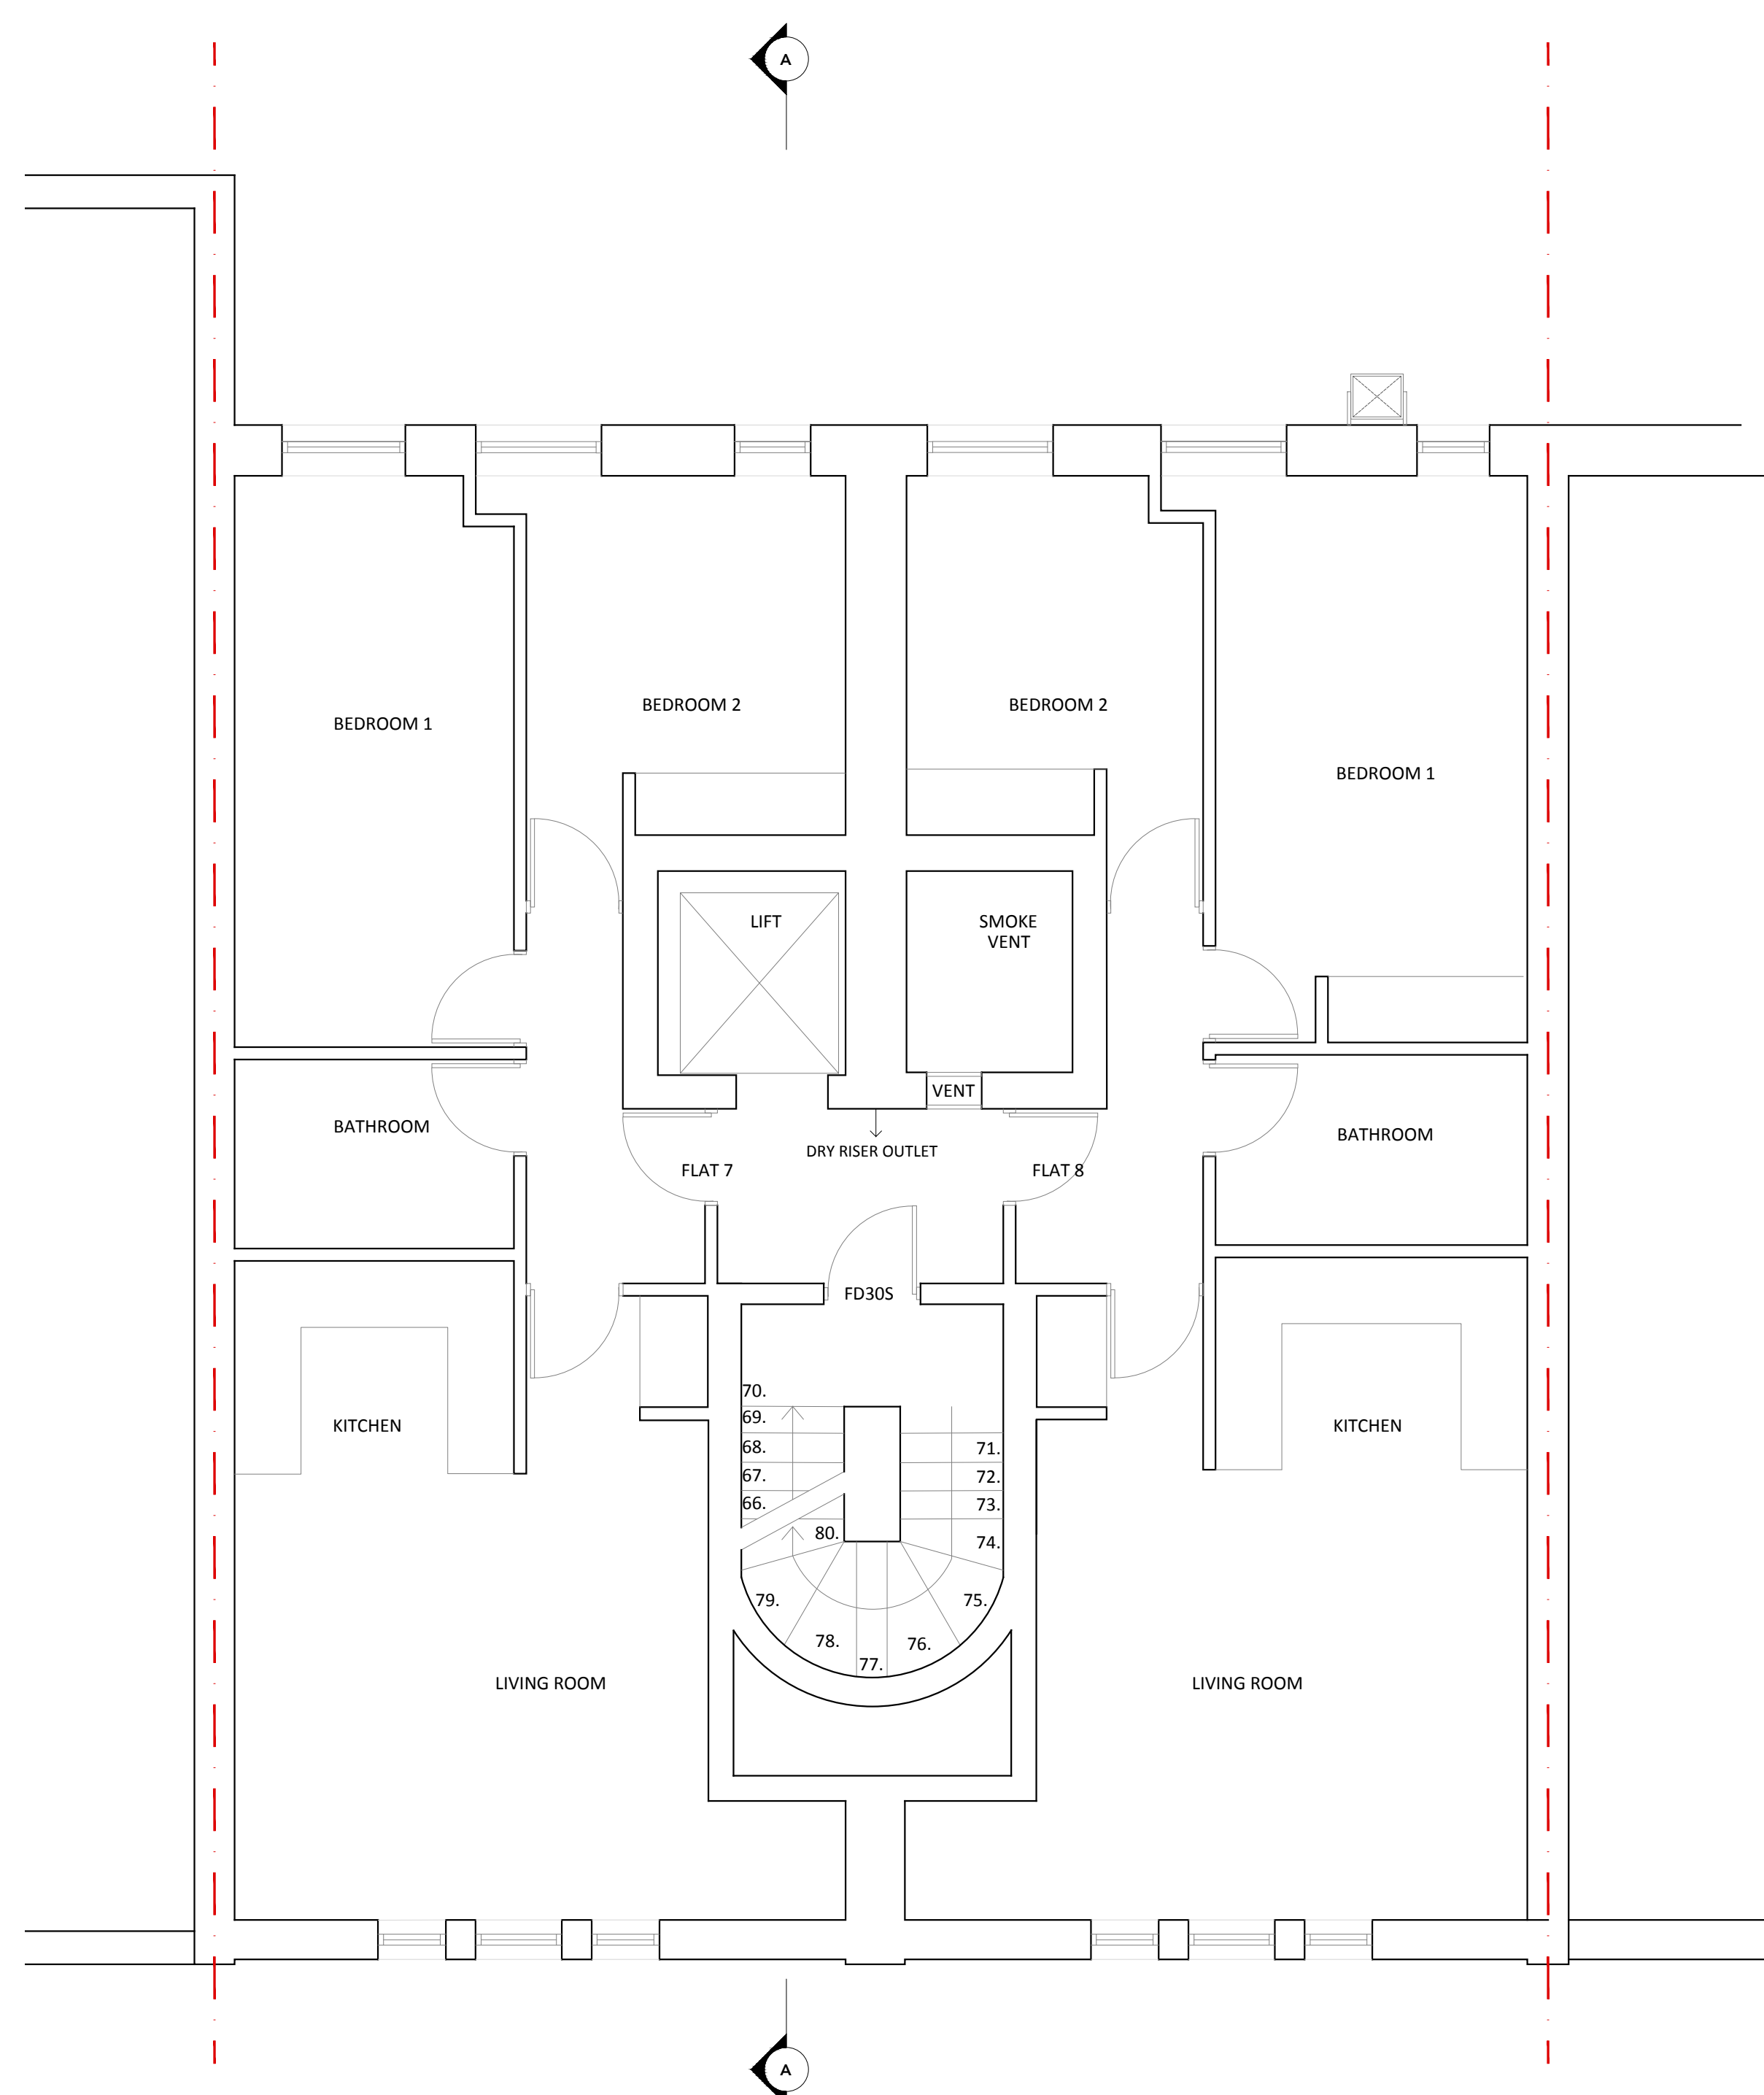


EXTANT 2021/6143/P FOURTH
FLOOR PLAN

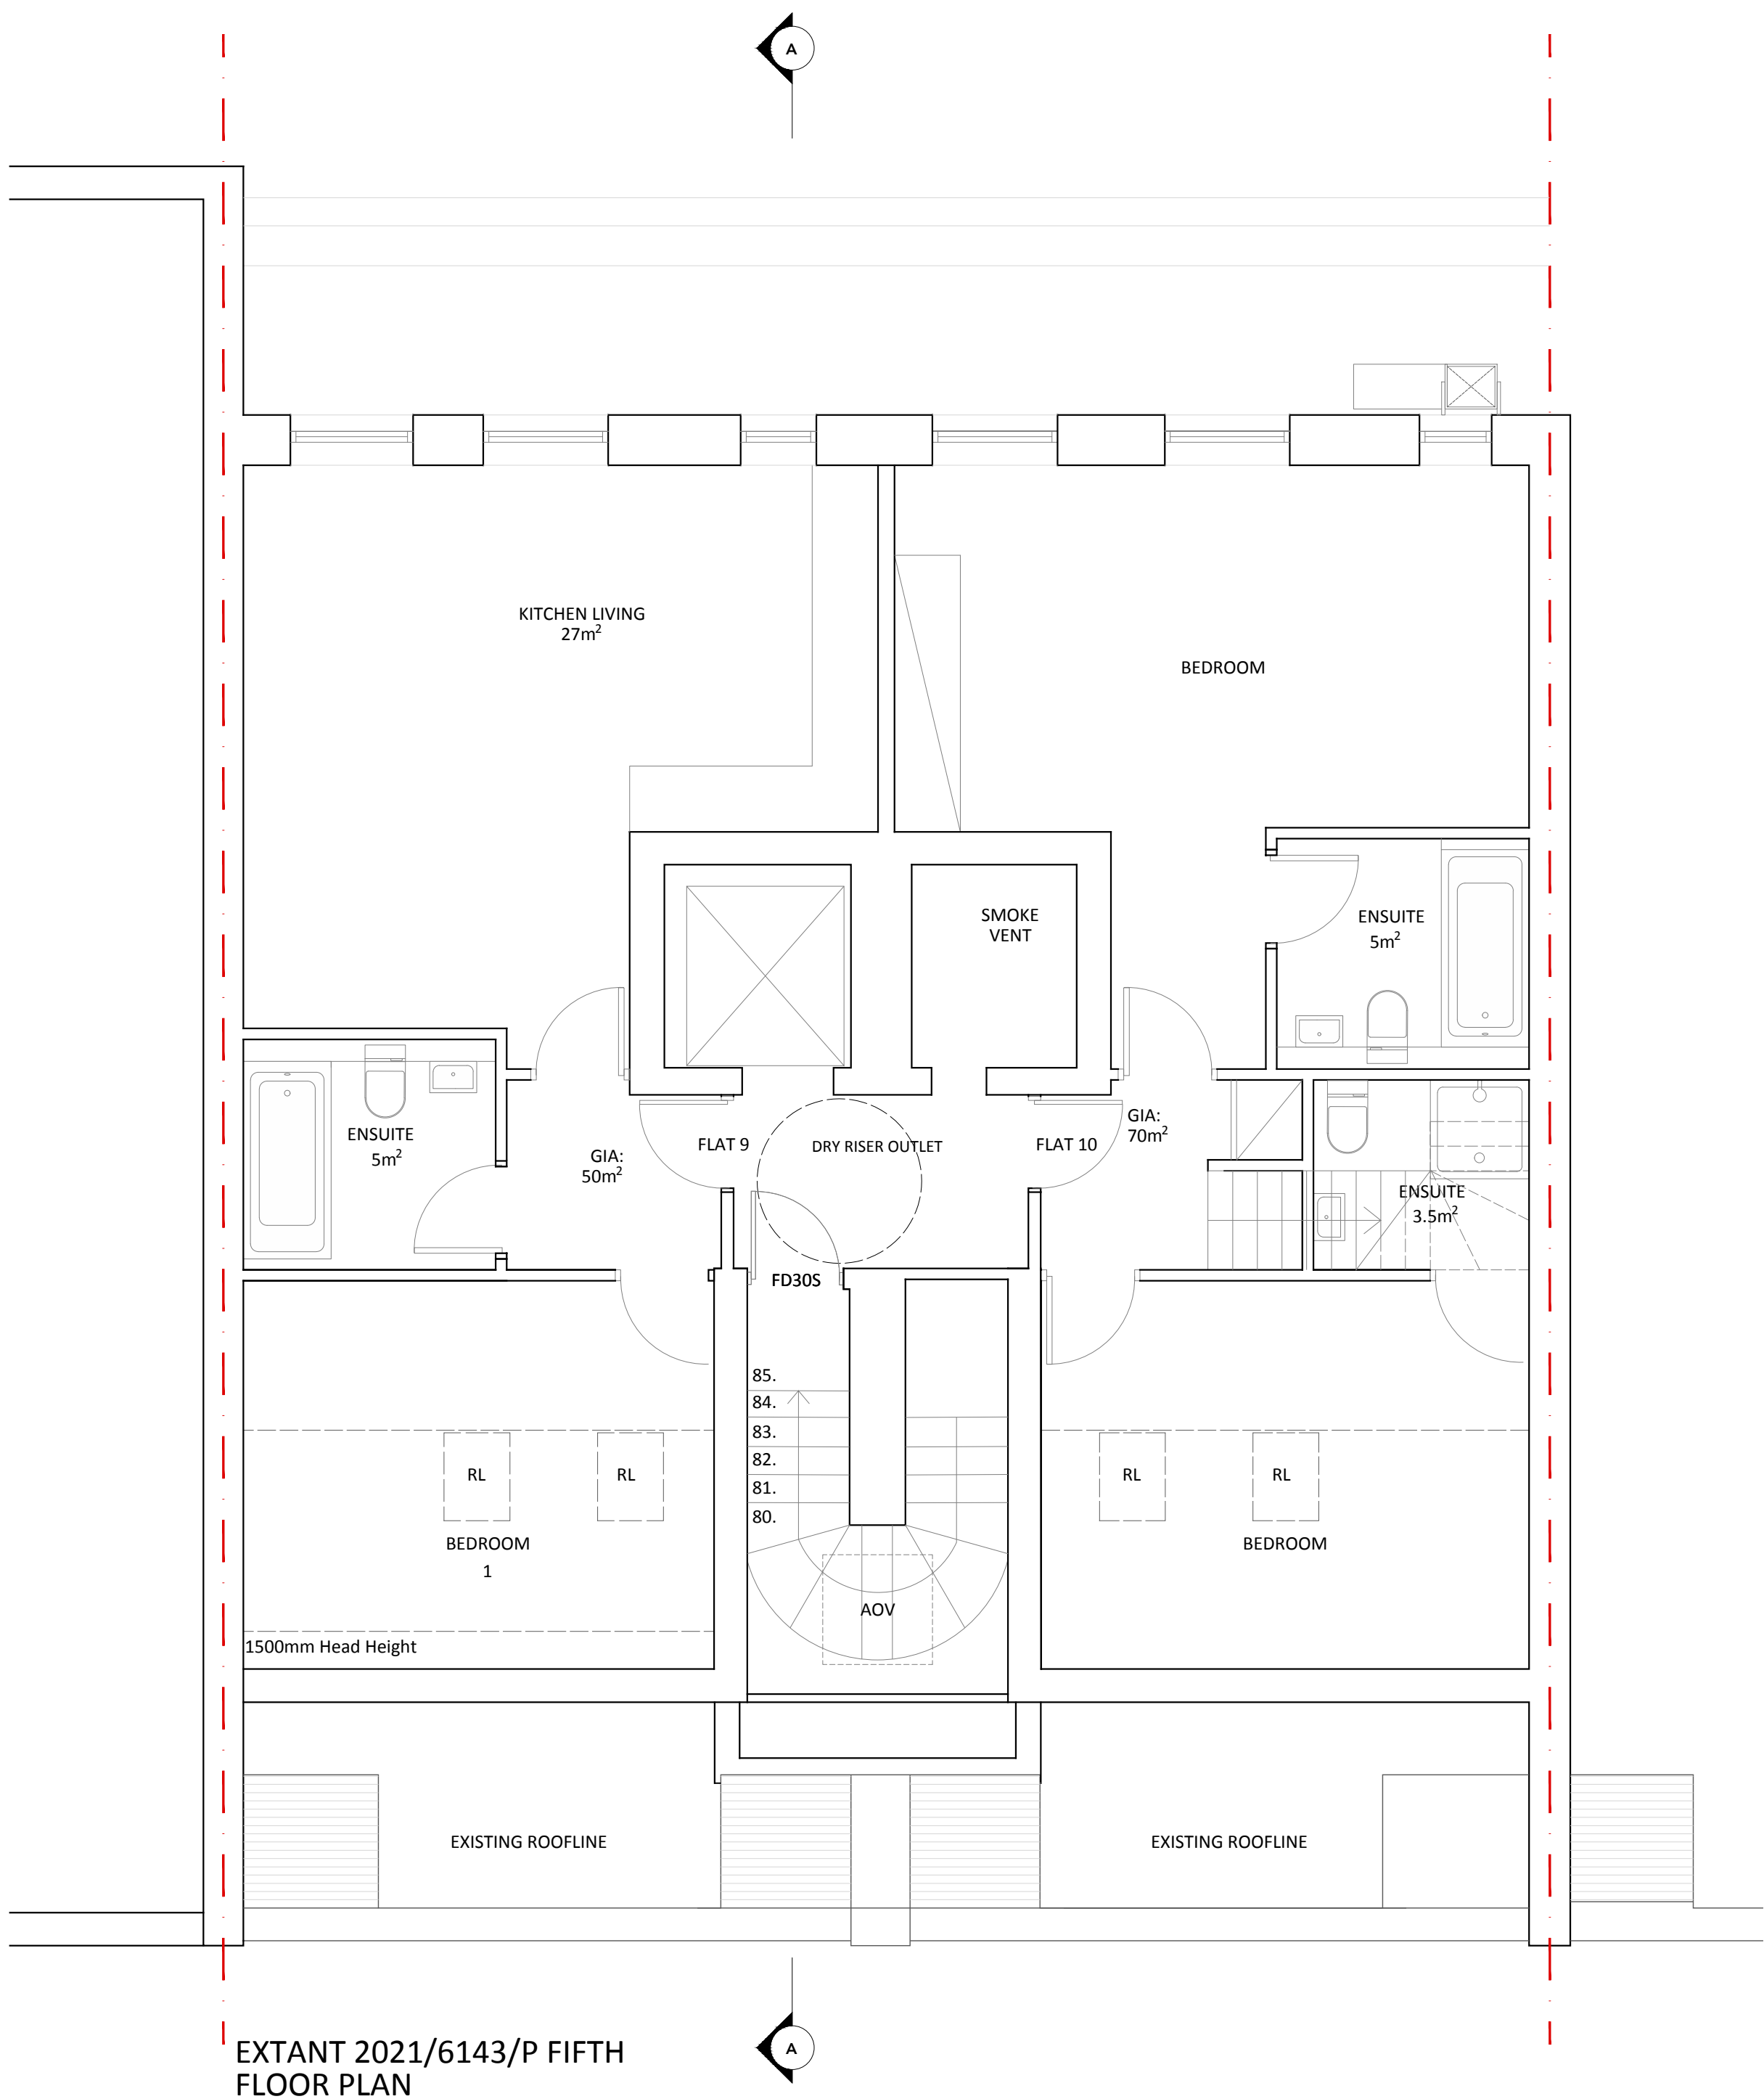

EXTANT 2021/6143/P FIFTH FLOOR PLAN


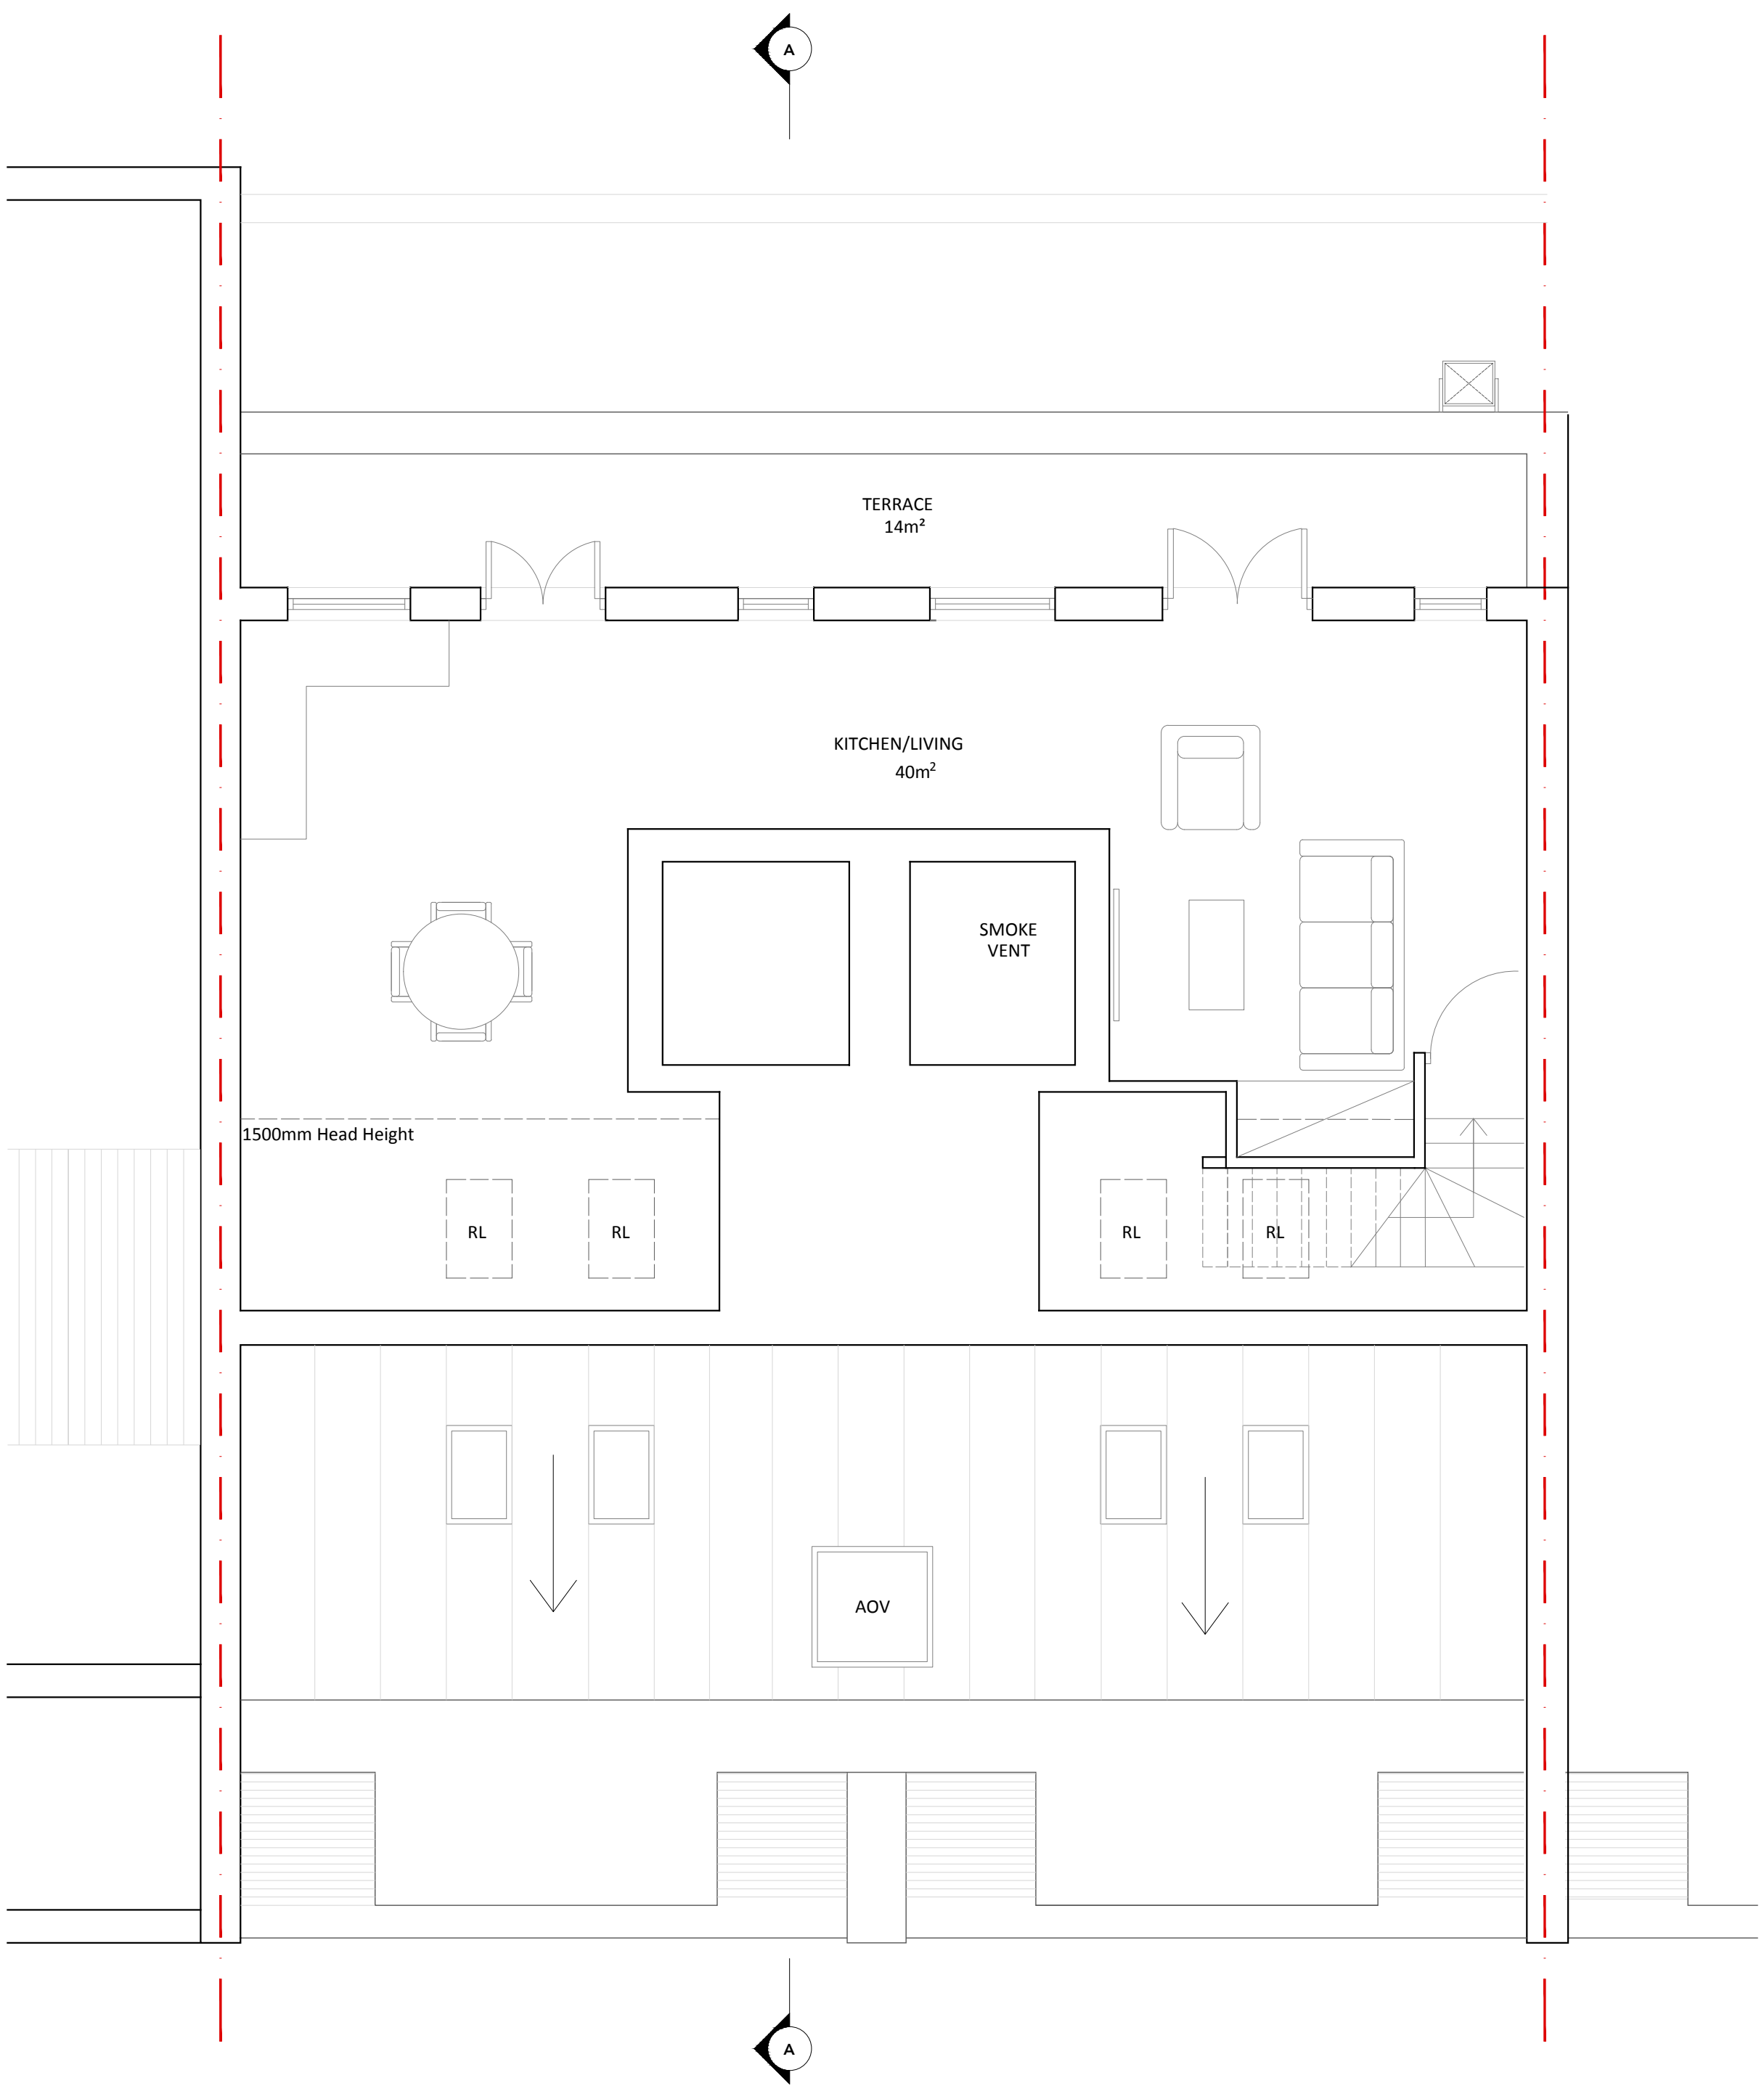


EXTANT 2021/6143/P SIXTH FLOOR PLAN

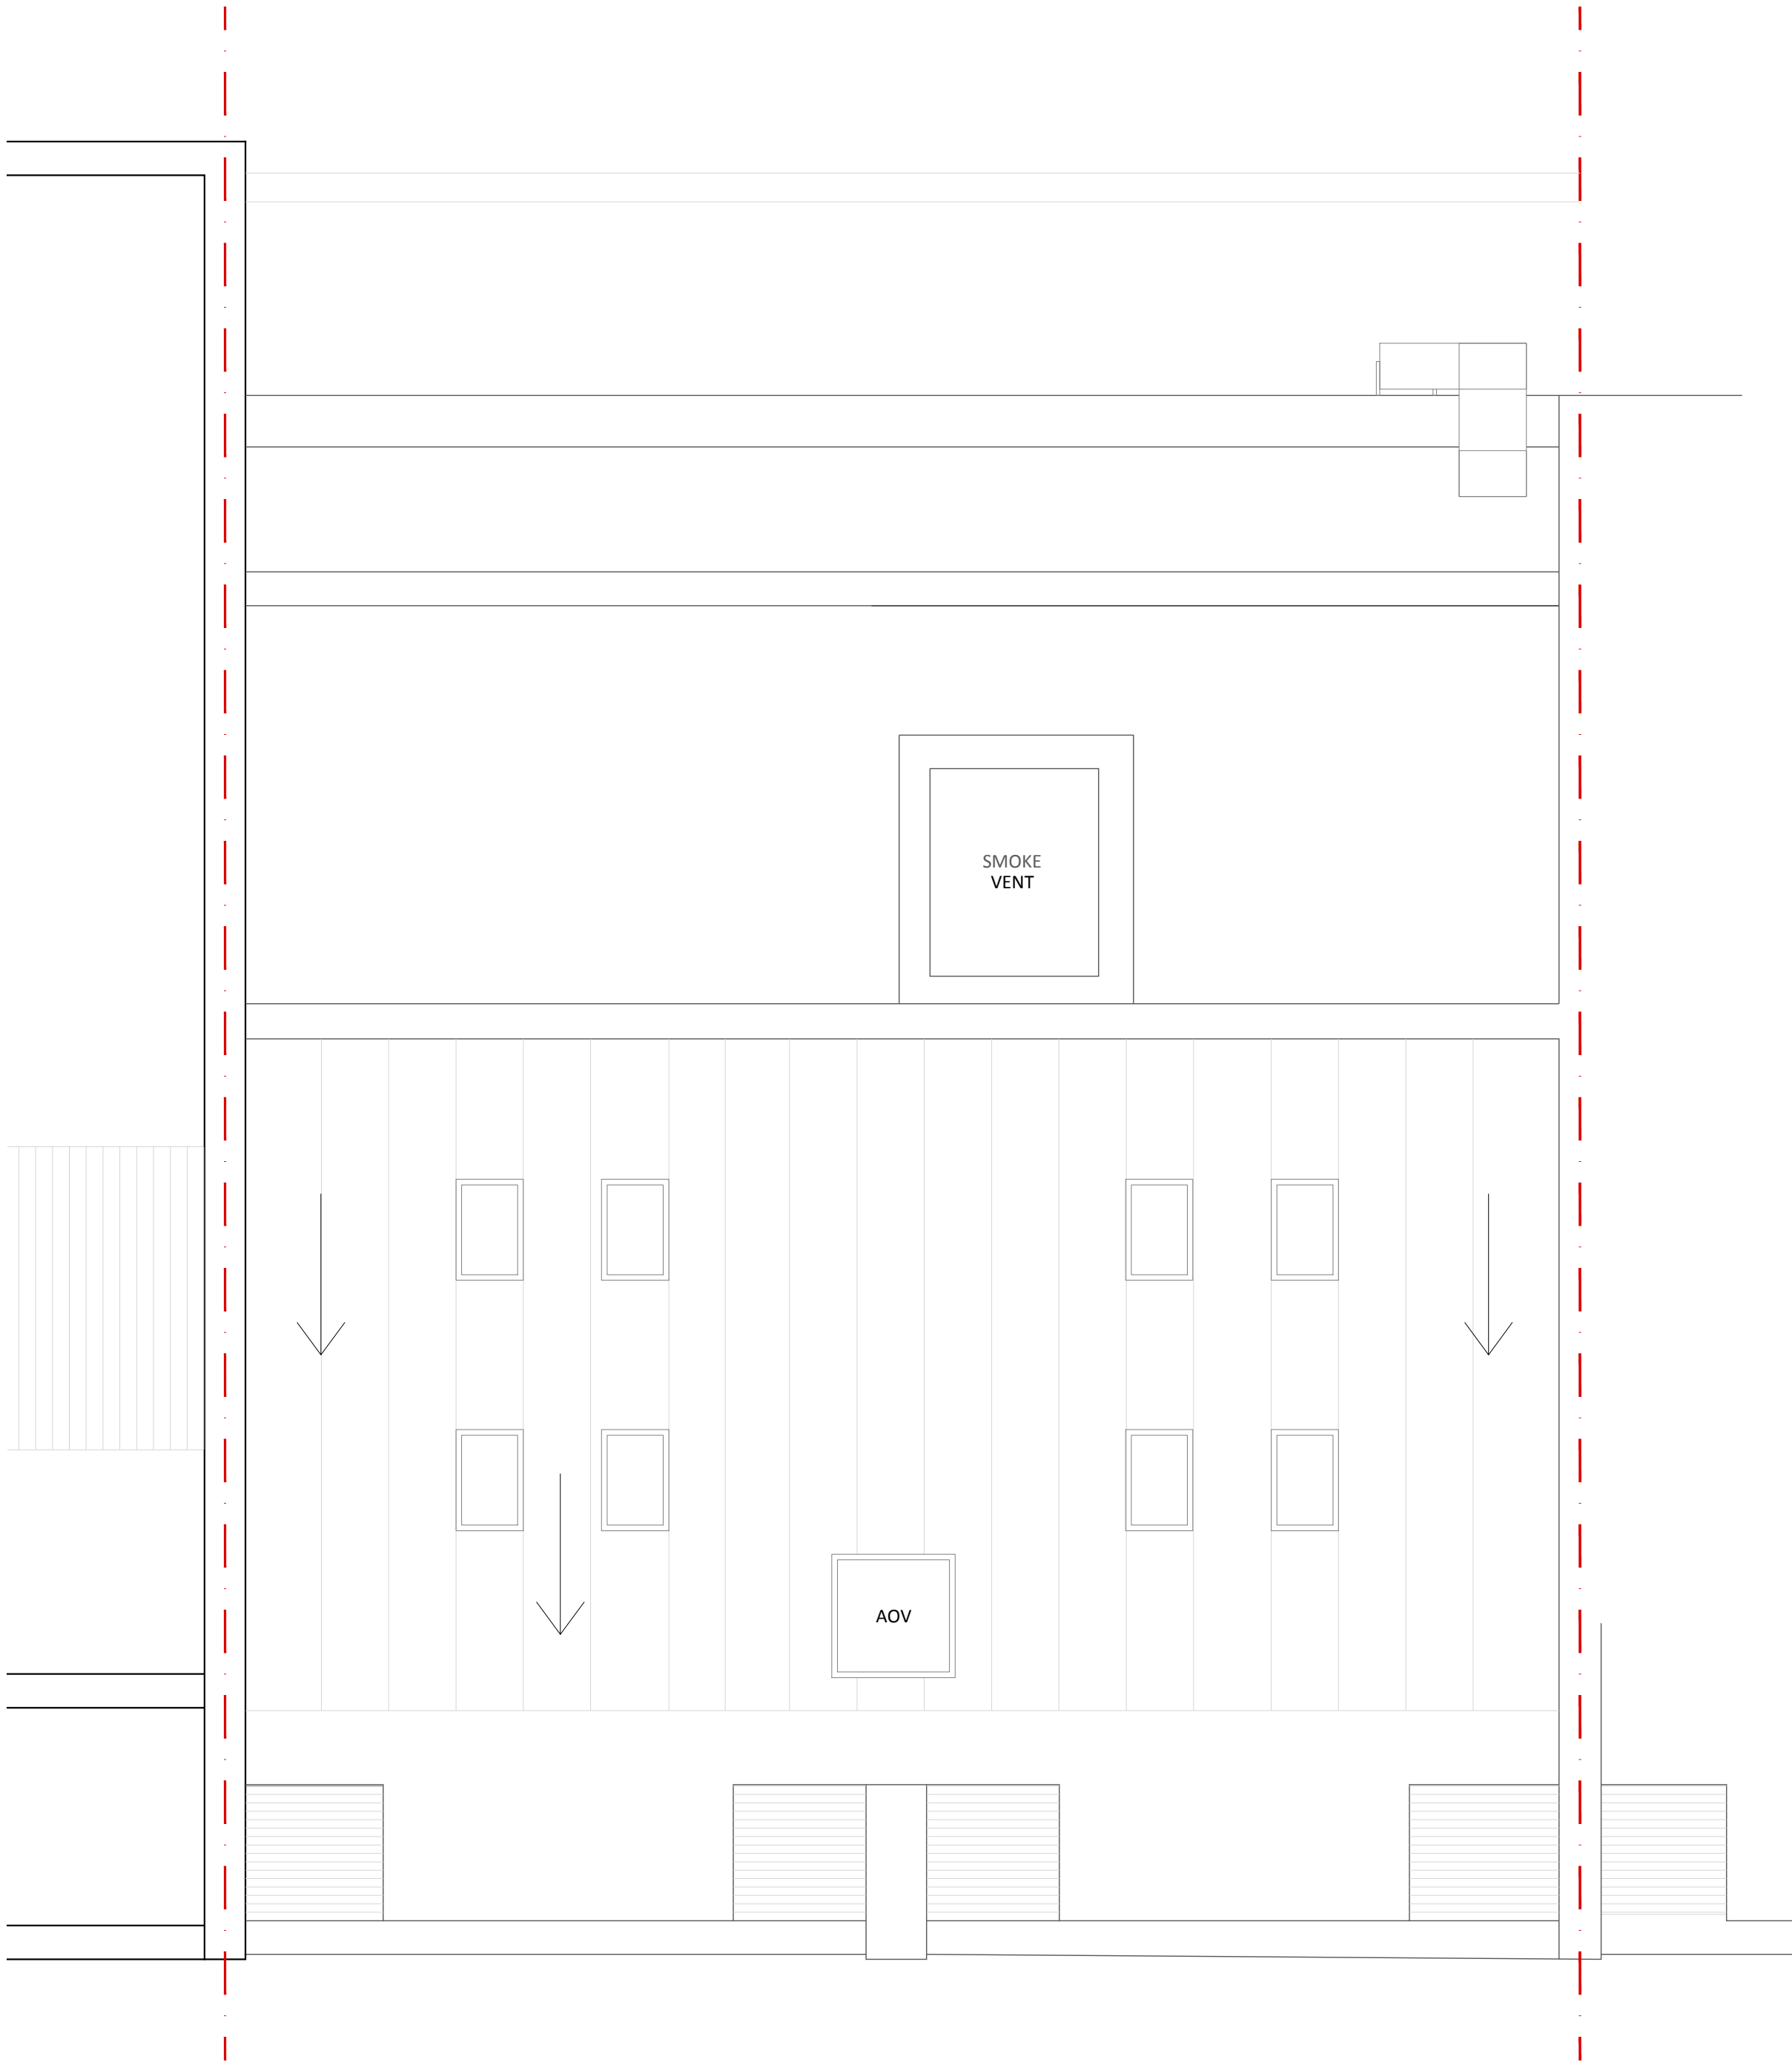

EXTANT 2021/6143/P ROOF
PLAN


© Christopher Bowen
This drawing and any design hereon is the copyright of the Consultants and must not be reproduced without their written consent. All drawings remain the property of the Consultants.
Figured dimension only to be taken from this drawing.
All dimensions to be checked on site.
Consultants to be informed immediately of any discrepancies before work proceeds.

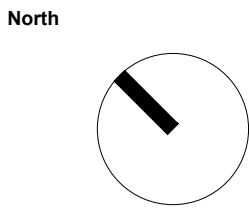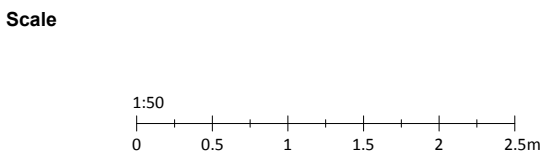

Rev	Date	Detail

Client Dawnela Properties		
Project Title 52 - 54 Gray's Inn Road		
Title Extant Roof Plan		
Drawn by TA	Rev -	Drawing No. 1929.EX10
Date 30.01.2023	Scale @A1 1:50	

BOWEN
ARCHITECTS
26 STORE STREET
LONDON WC1E 7BT
020 7625 5373 07831105360
projects@bowenarchitects.co.uk

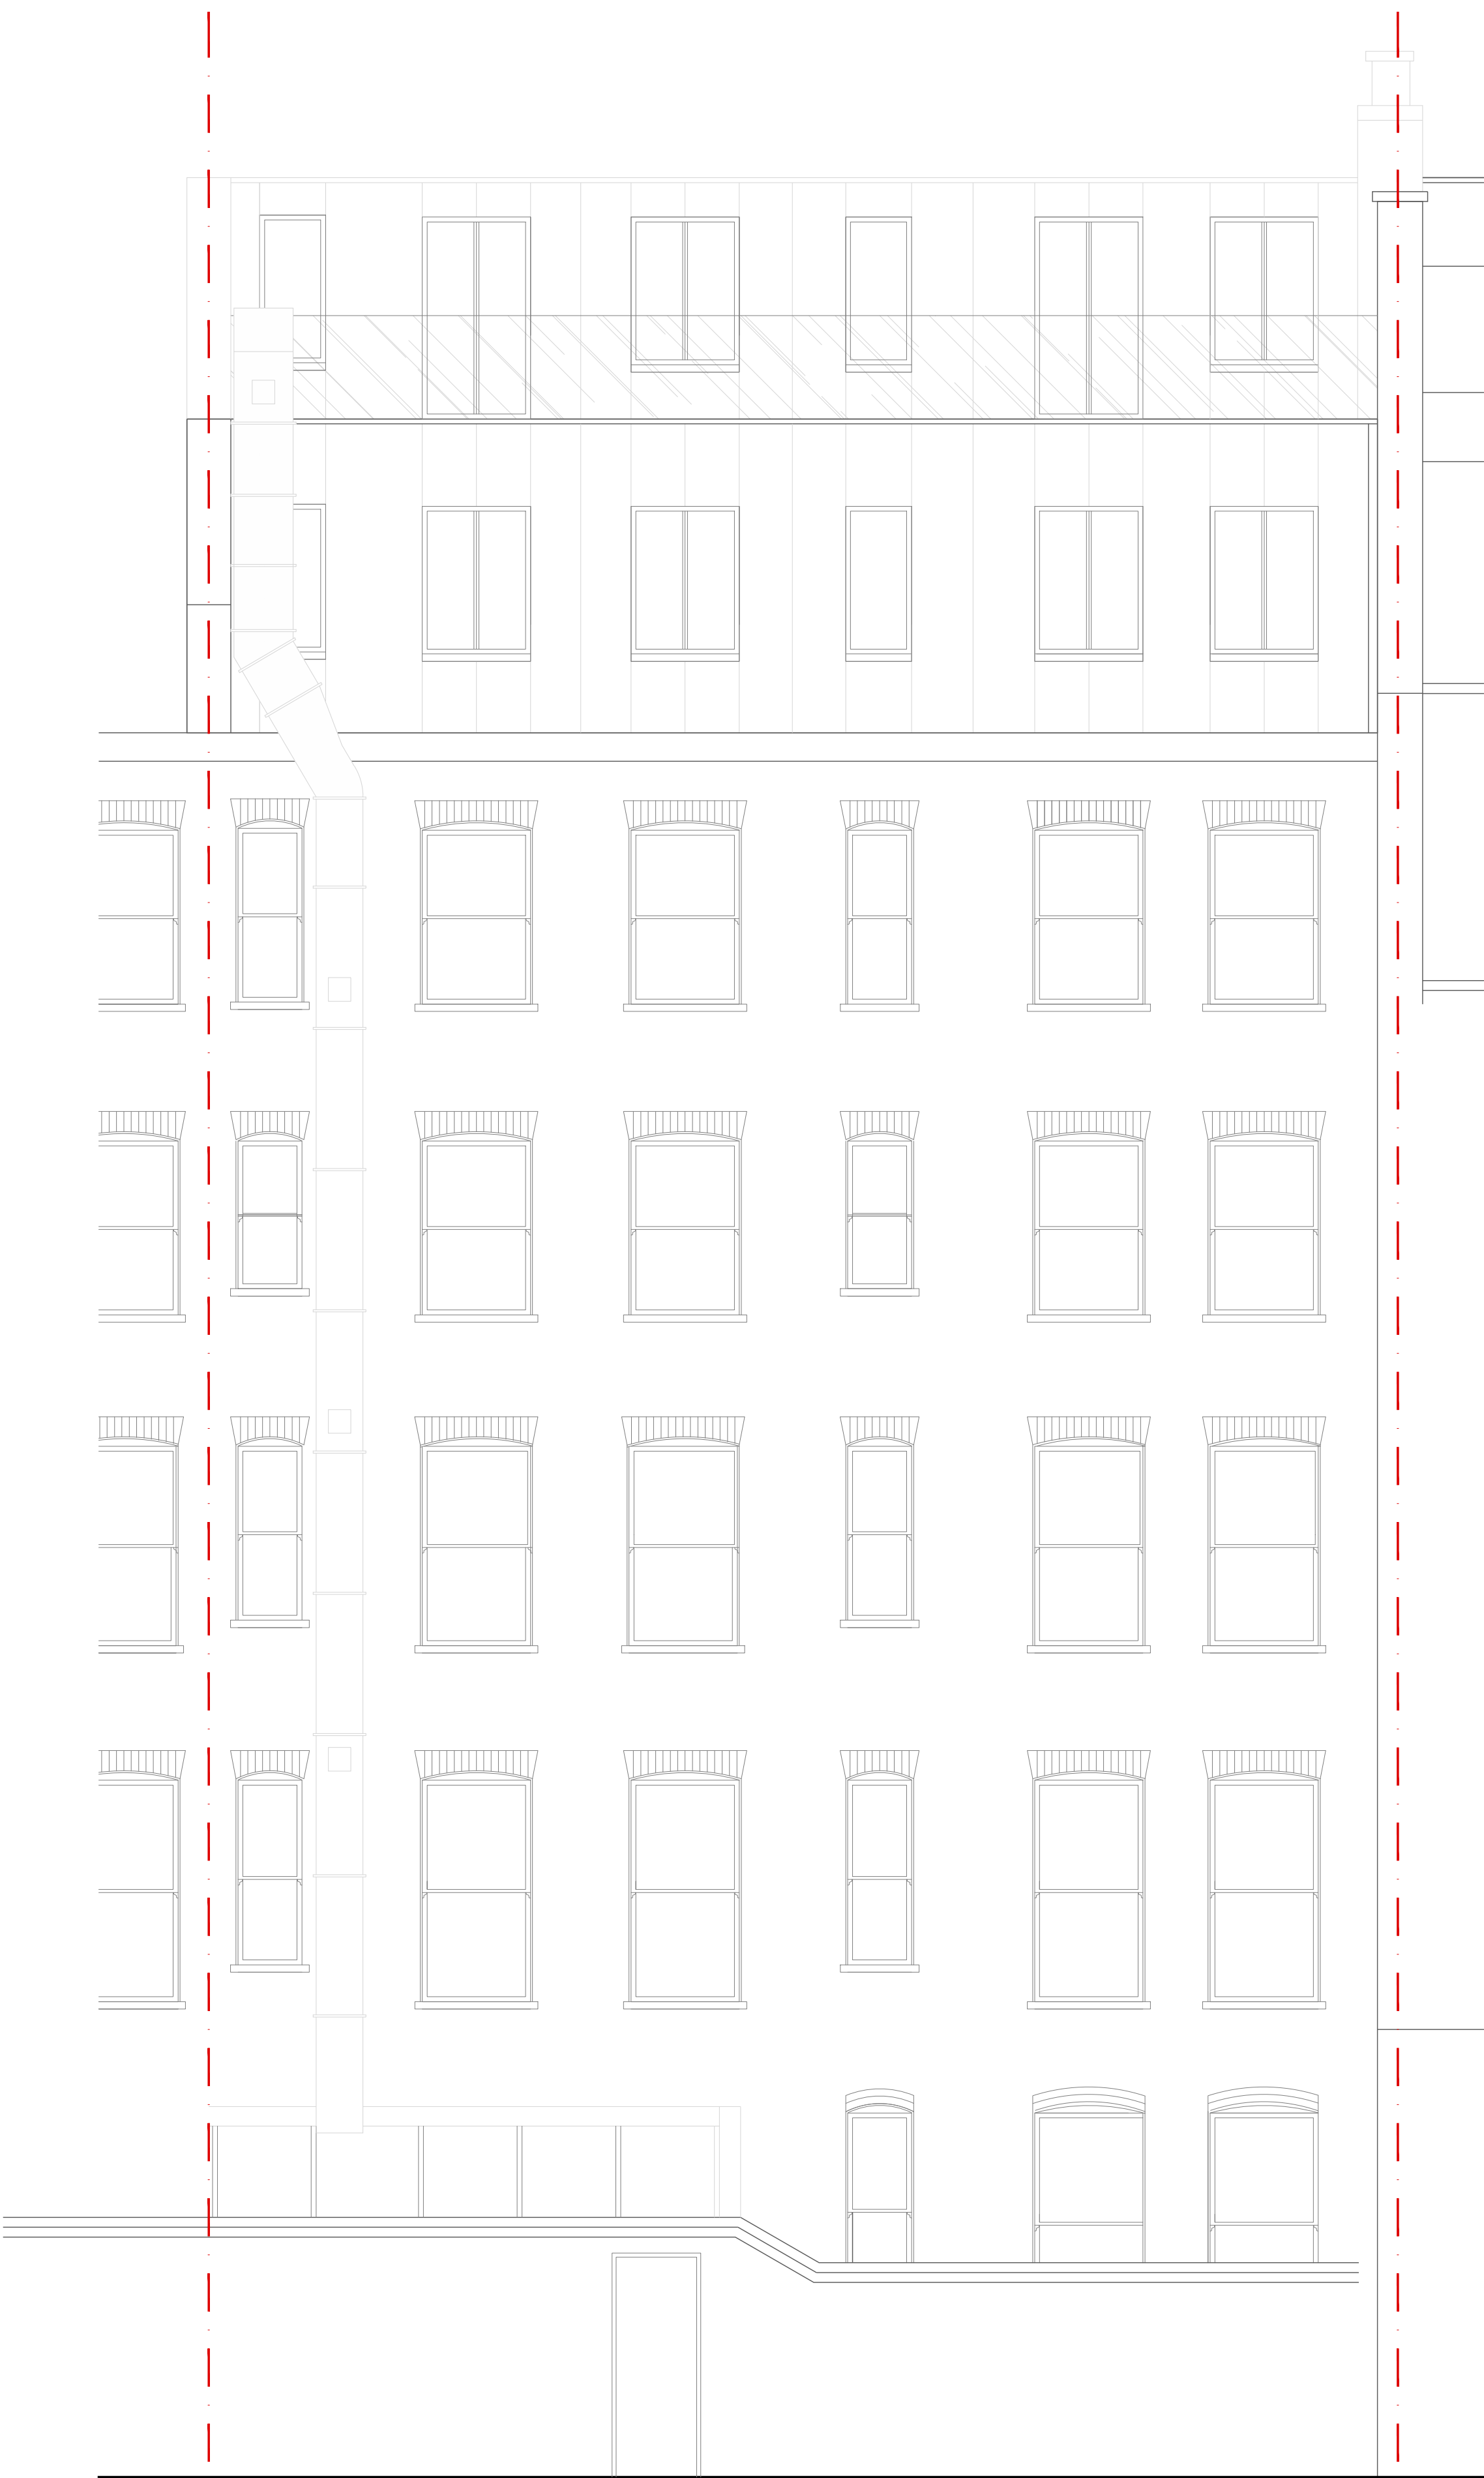


EXTANT 2021/6143/P EAST ELEVATION



EXTANT 2021/6143/P WEST ELEVATION

© Christopher Bowen
This drawing and any design hereon is the copyright of the Consultants and must not be reproduced without their written consent. All drawings remain the property of the Consultants.
Figured dimension only to be taken from this drawing.
All dimensions to be checked on site.
Consultants to be informed immediately of any discrepancies before work proceeds.

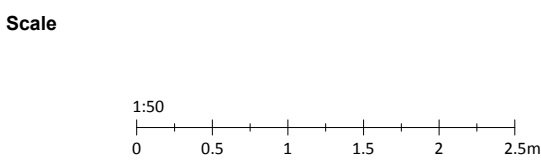

North

Rev Date Detail

Client Dawnela Properties

Project Title 52 - 54 Gray's Inn Road



Title Extant West & East Elevations

Drawn by TA
Date 30.01.2023

Rev
Scale @A1 1:50


Drawing No. 1929.EX11

BOWEN
ARCHITECTS
26 STORE STREET
LONDON WC1E 7BT
020 7625 5373 07831105360
projects@bowenarchitects.co.uk

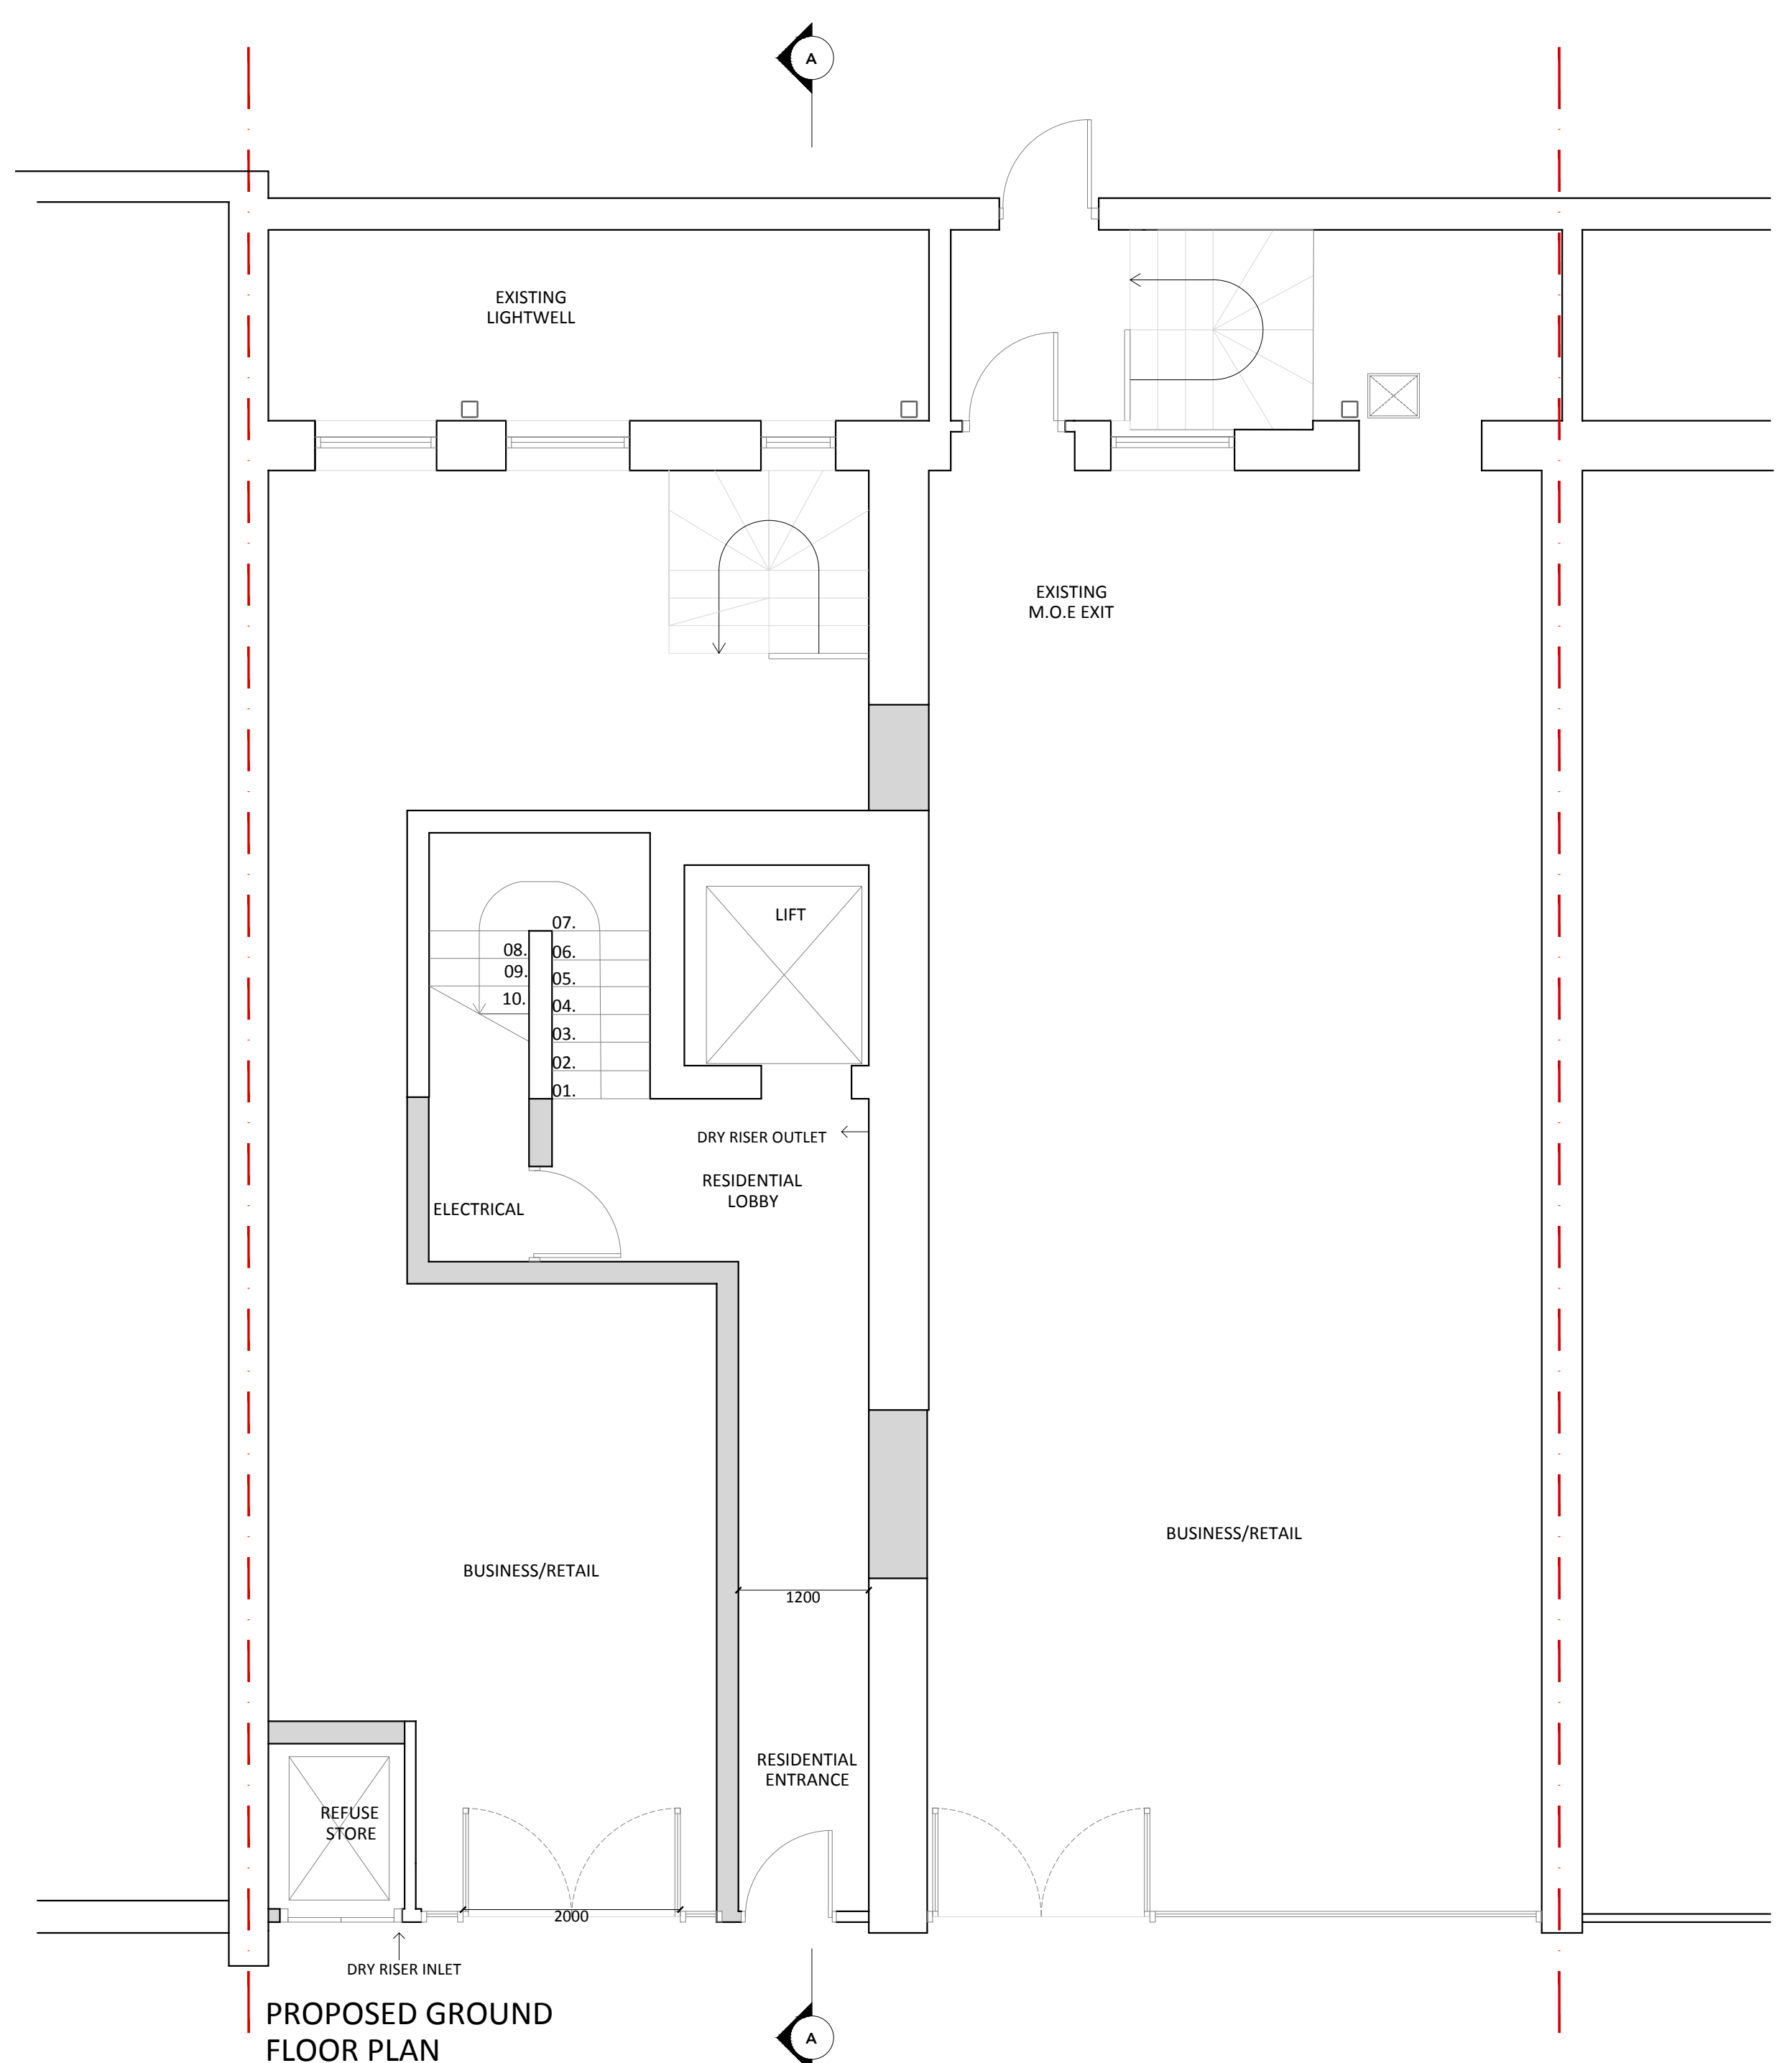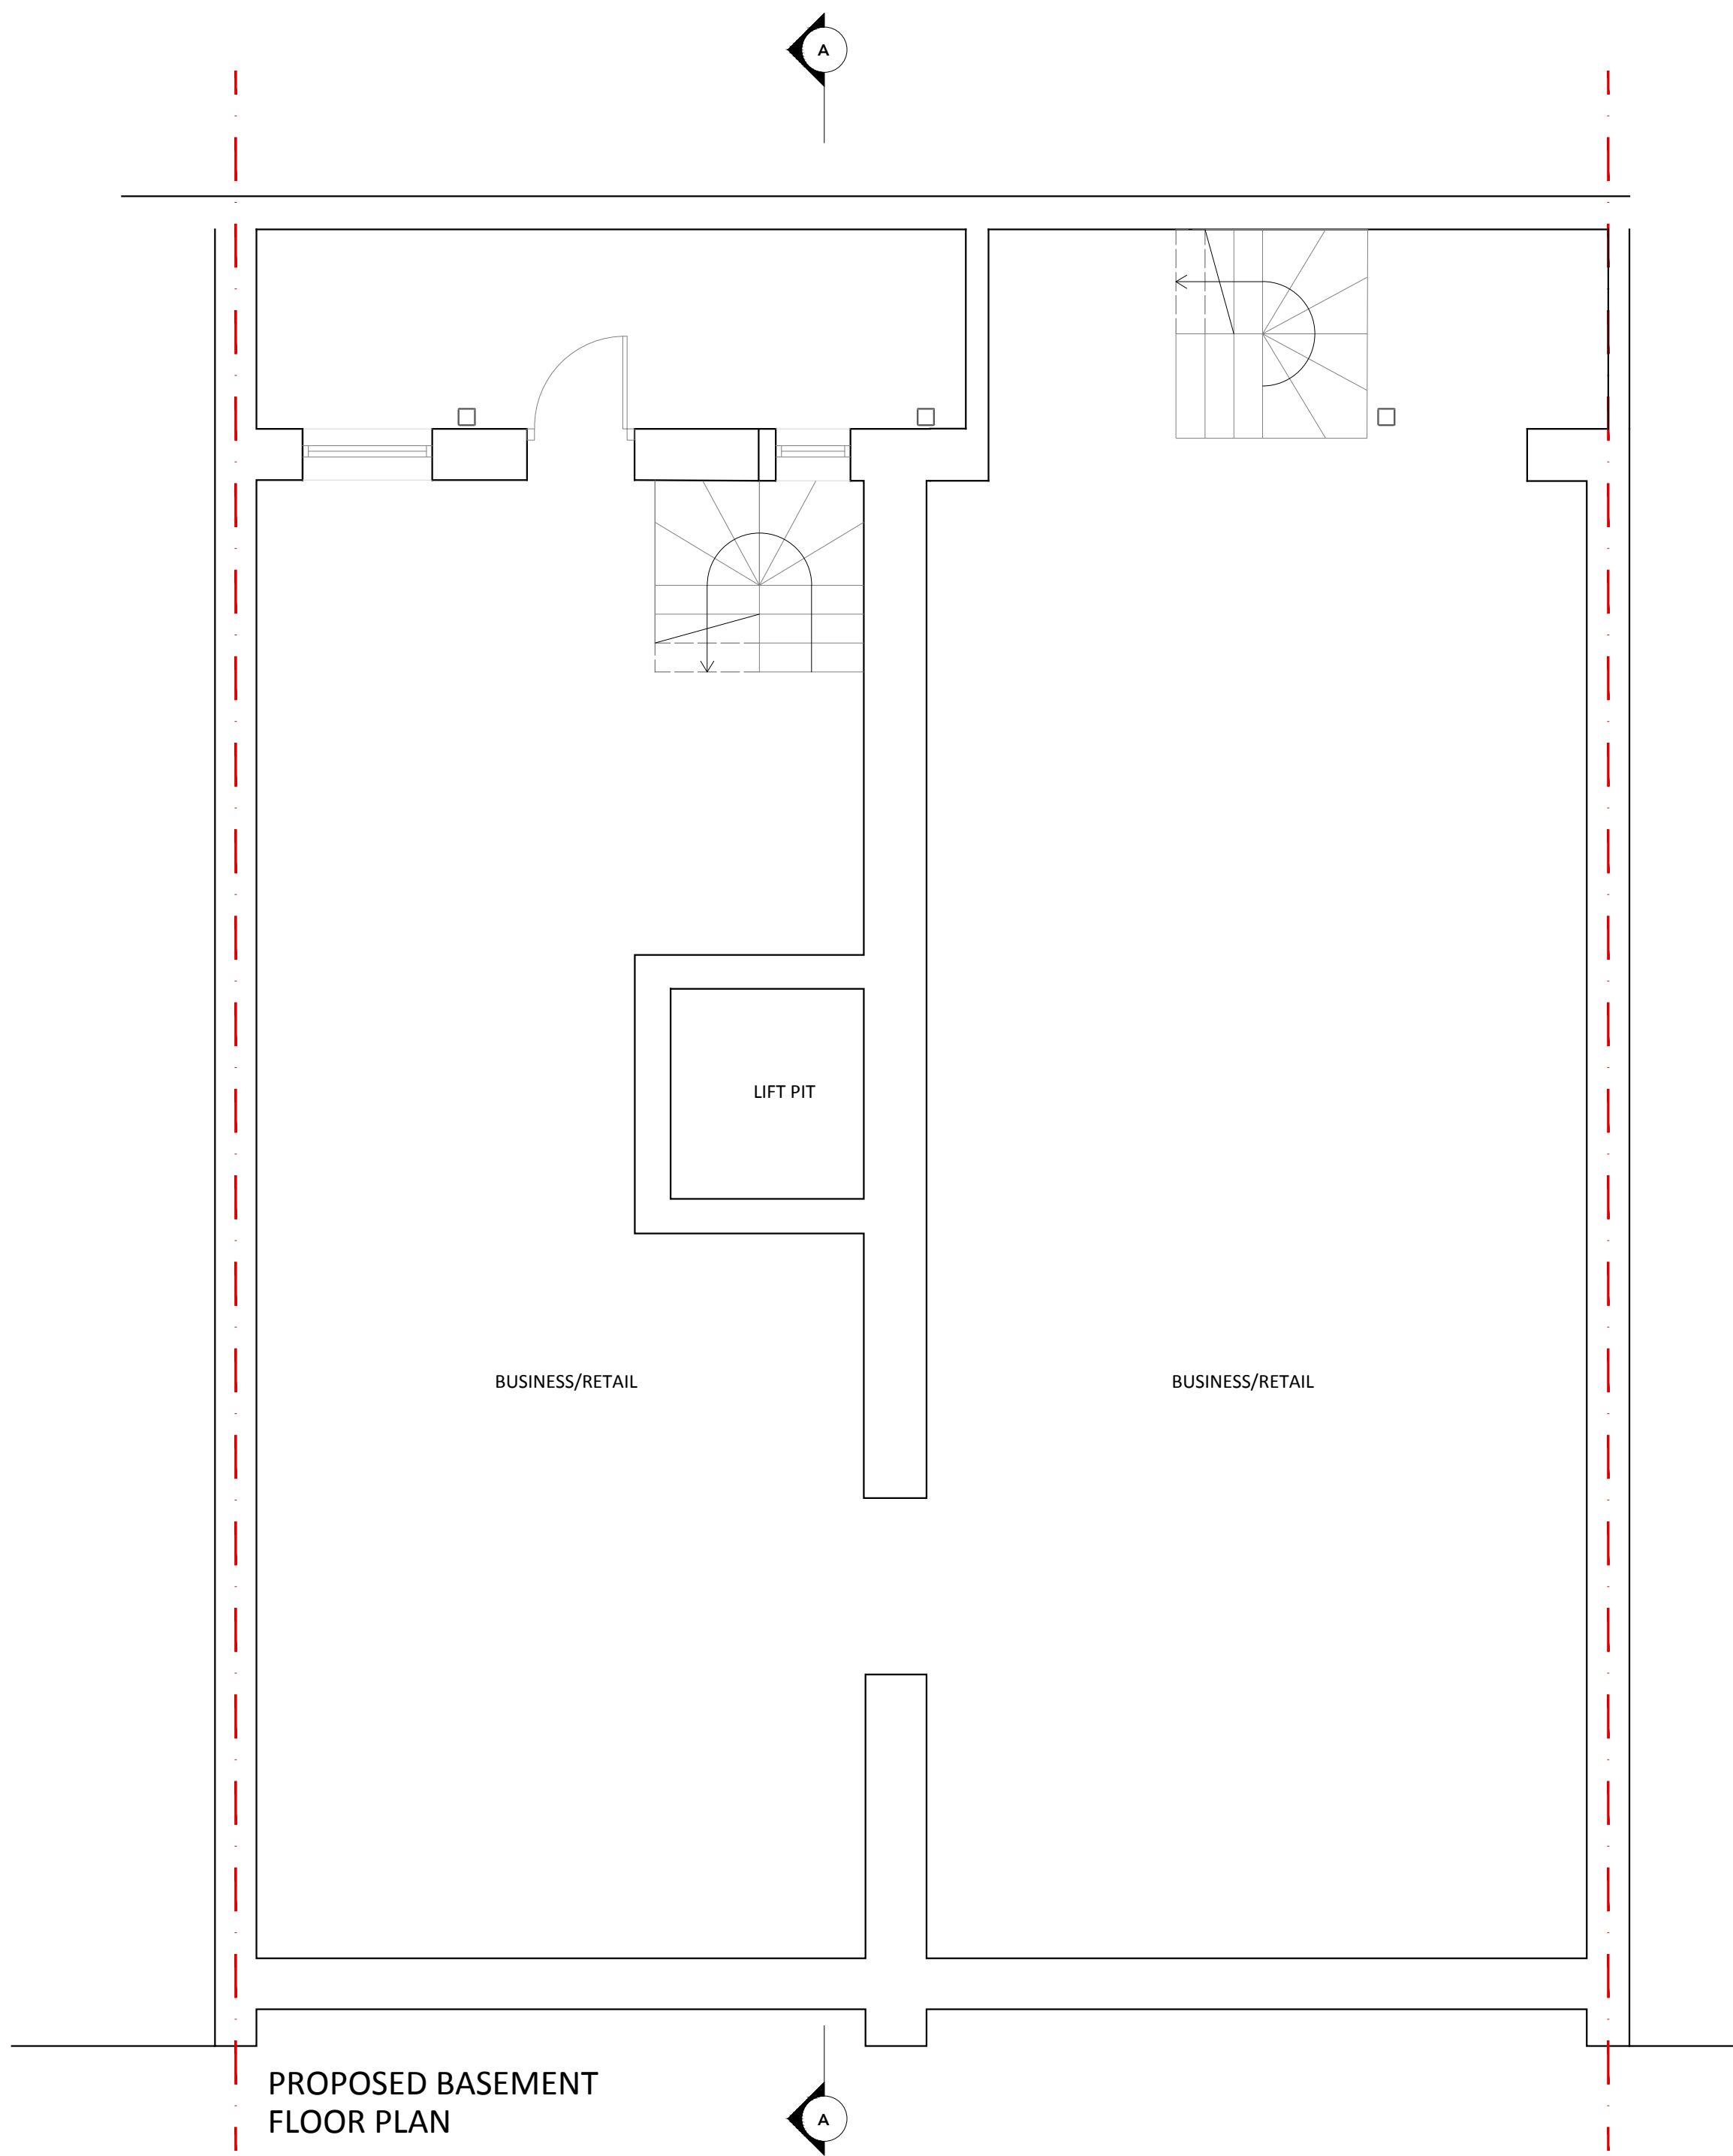


© Christopher Bowen
This drawing and any design hereon is the copyright of the Consultants and must not be reproduced without their written consent. All drawings remain the property of the Consultants.
Figured dimension only to be taken from this drawing.
All dimensions to be checked on site.
Consultants to be informed immediately of any discrepancies before work proceeds.

Scale

 


North

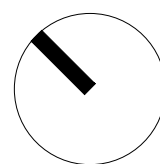


Rev	Date	Detail

Client Dawnela Properties		
Project Title 52 - 54 Gray's Inn Road		
Title Proposed Basement & Ground Floor Plan		
Drawn by TA	Rev -	Drawing No. 1929.PP01
Date 30.01.2023	Scale @A1 1:50	


BOWEN
ARCHITECTS
26 STORE STREET
LONDON WC1E 7BT
020 7625 5373 07831105360
projects@bowenarchitects.co.uk

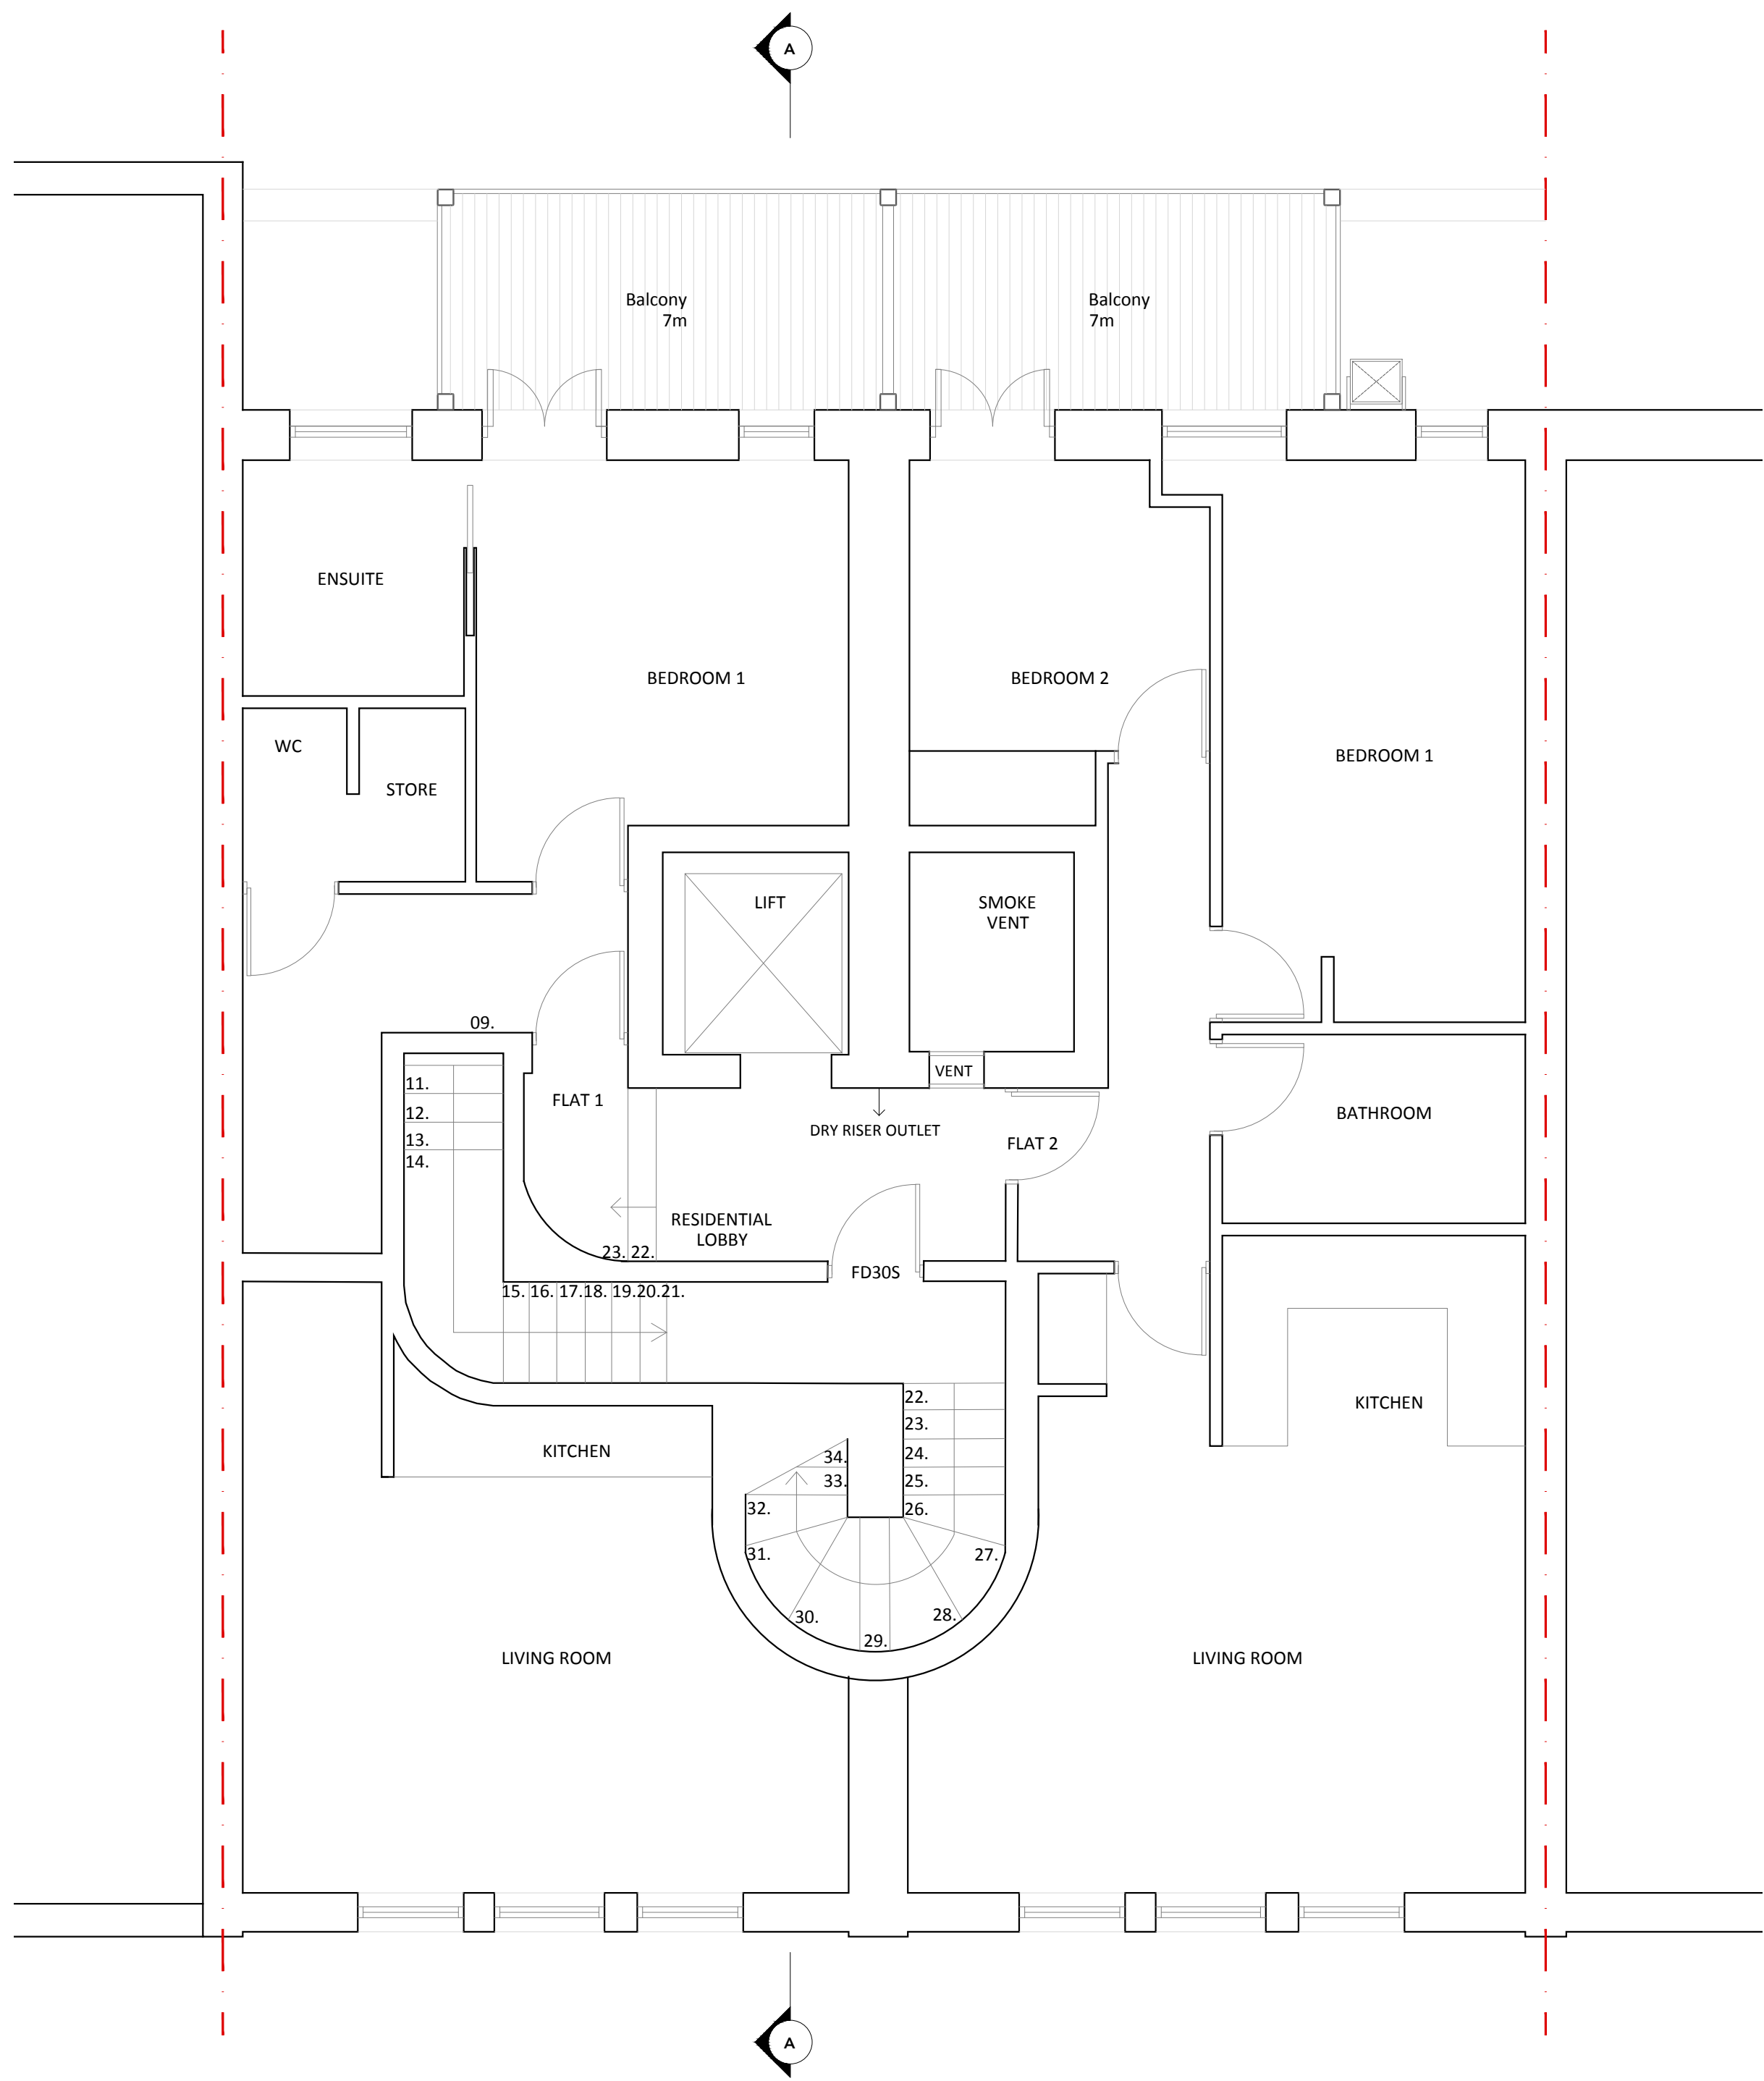


PROPOSED FIRST FLOOR PLAN

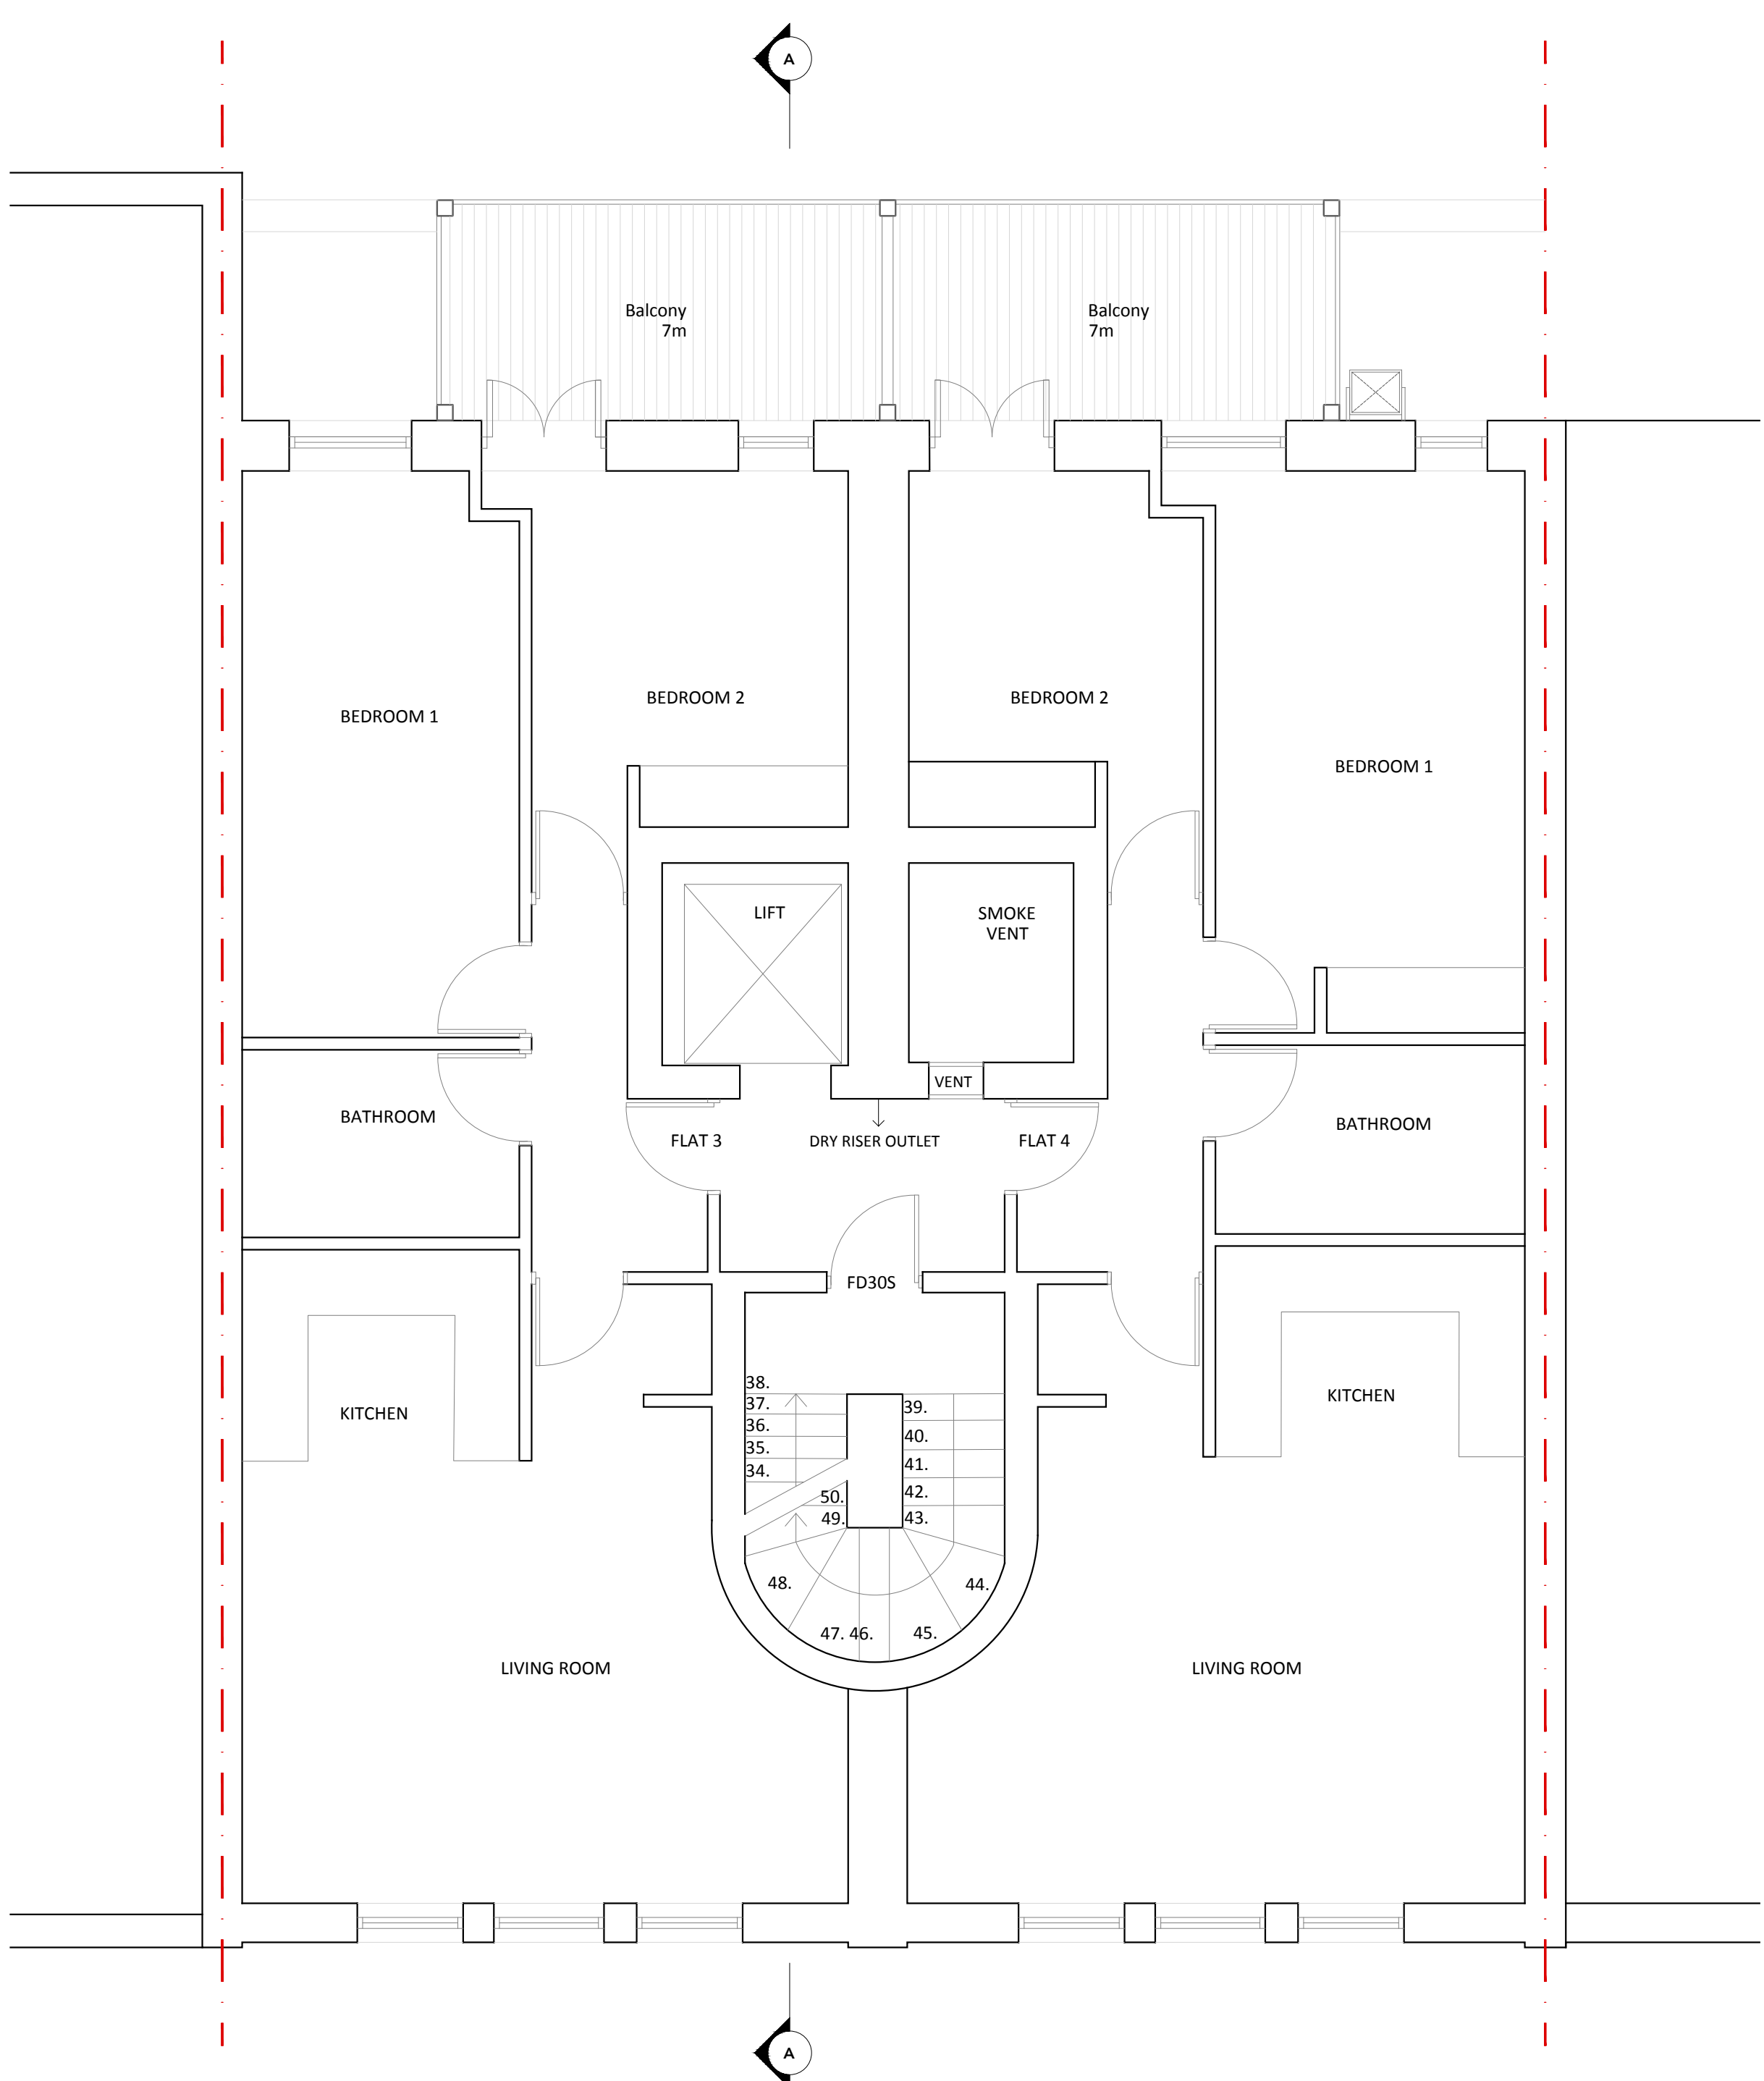

PROPOSED SECOND FLOOR PLAN


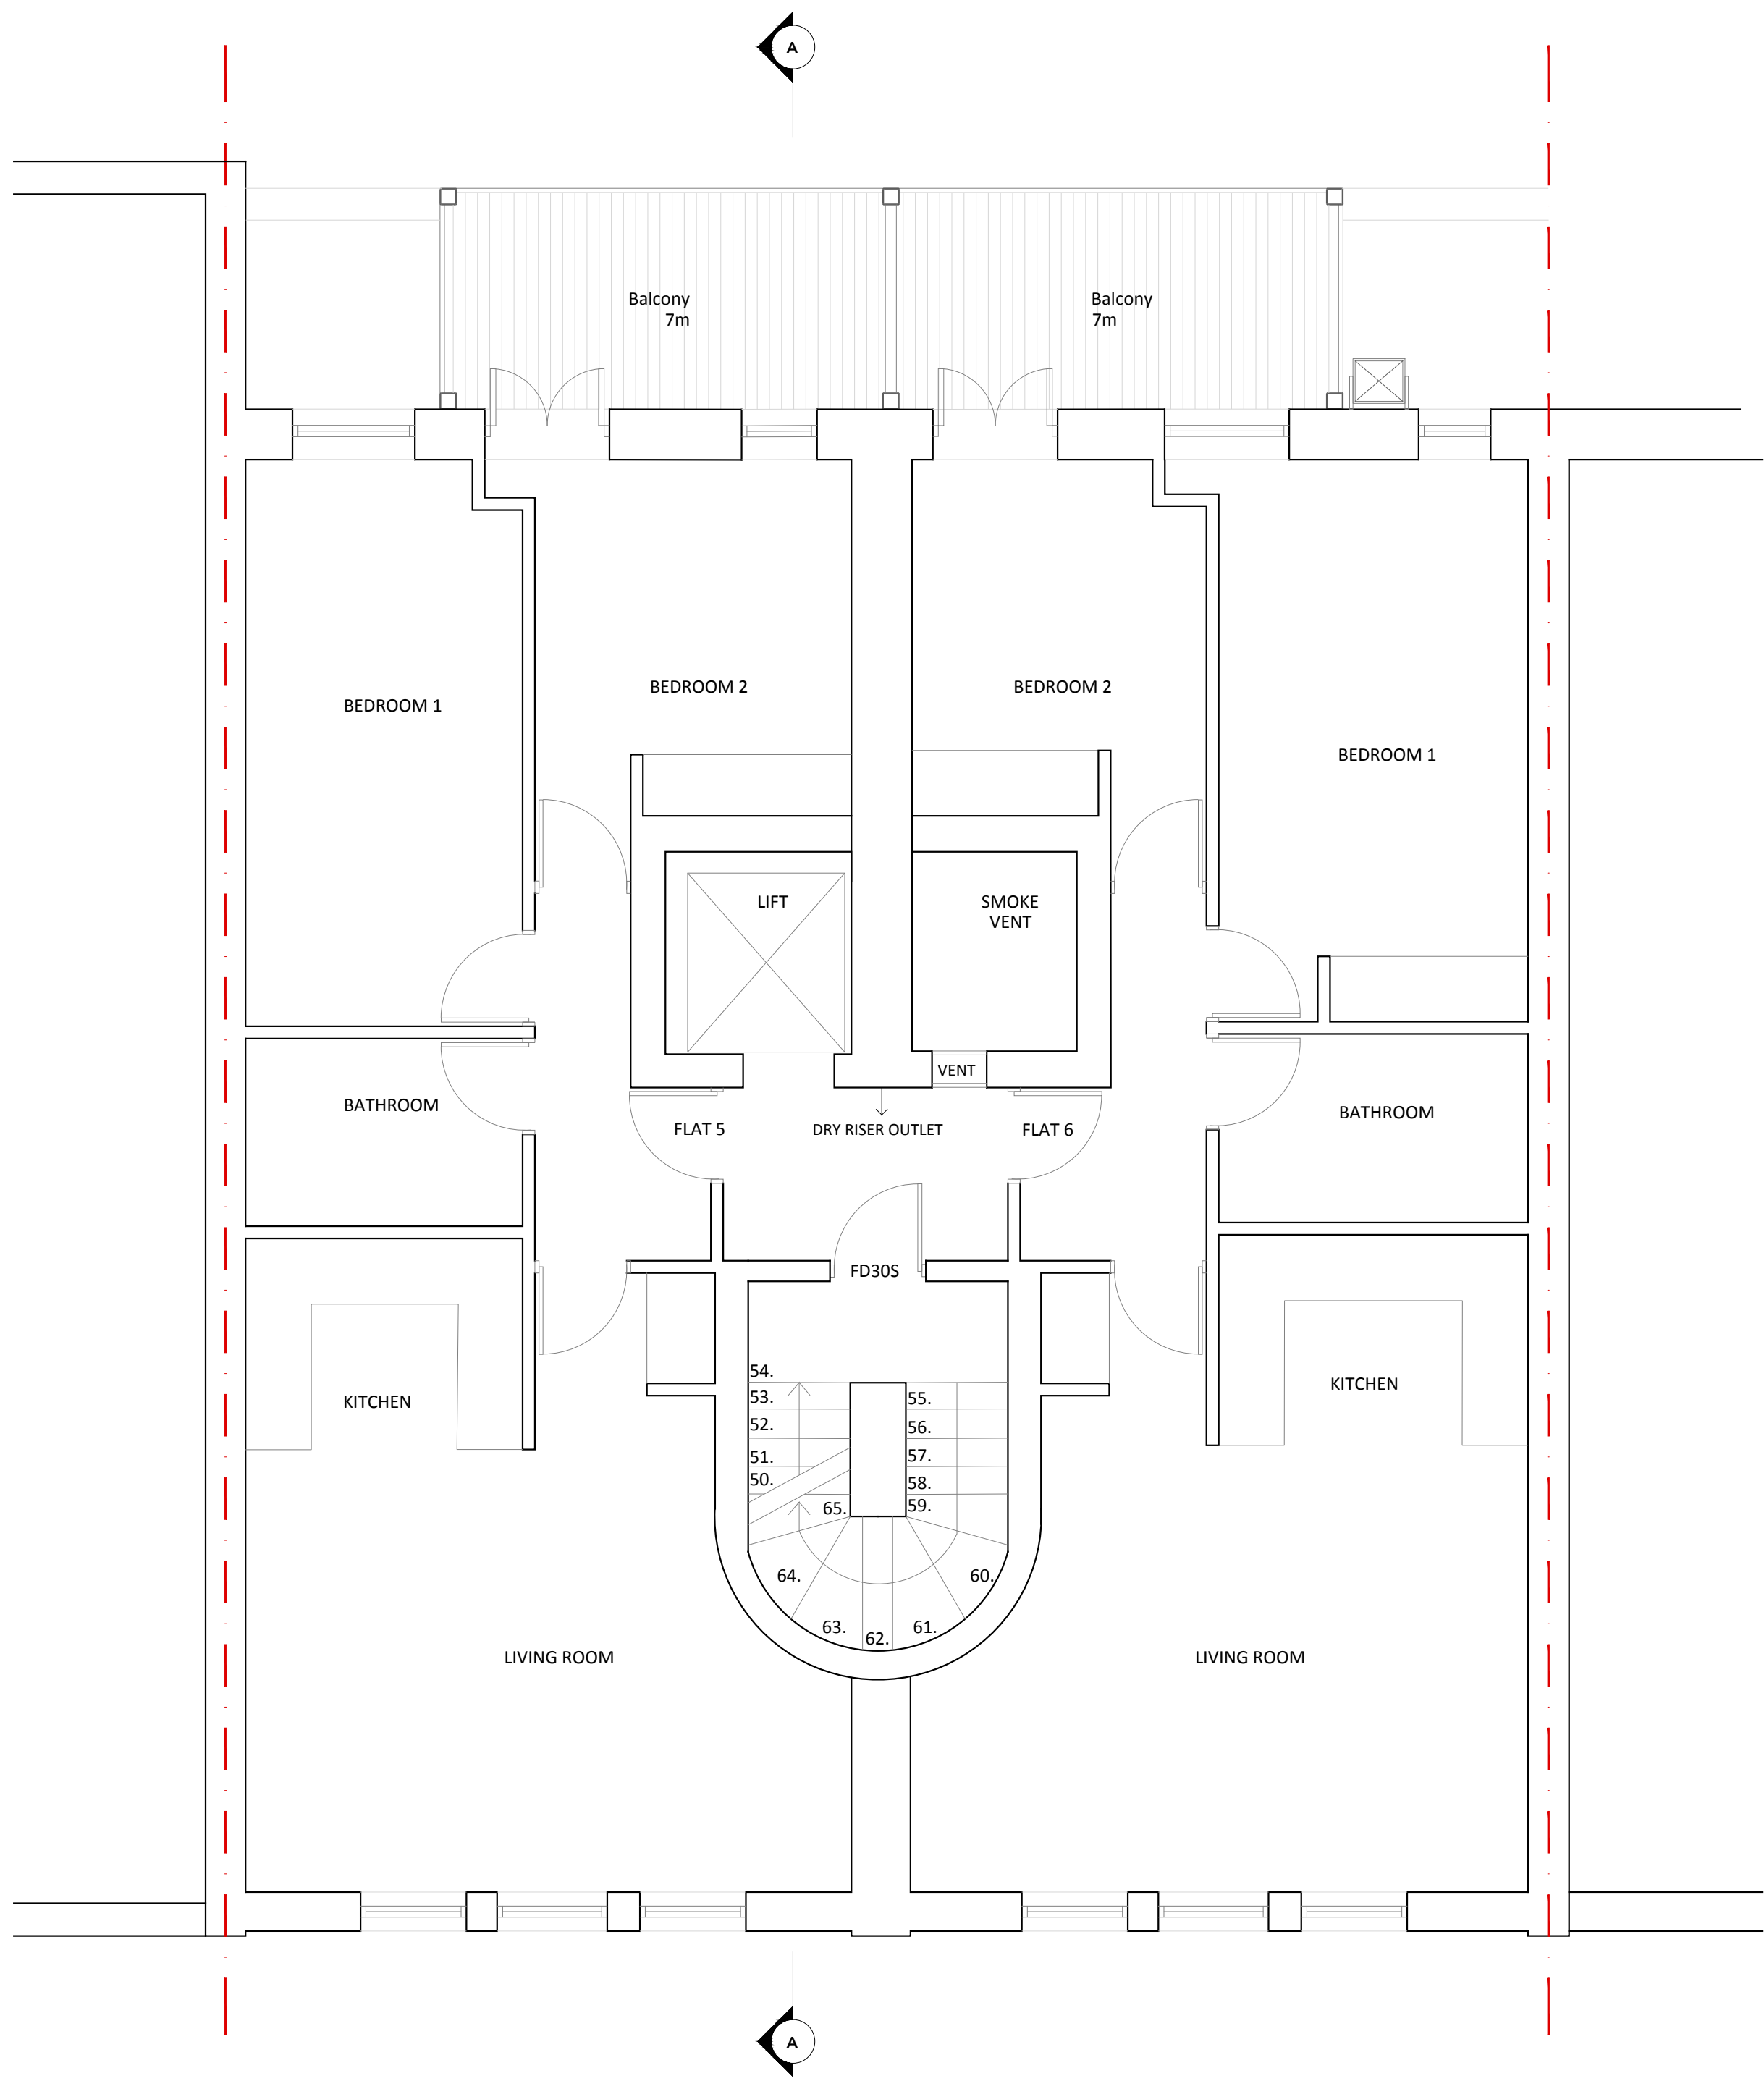


PROPOSED THIRD
FLOOR PLAN

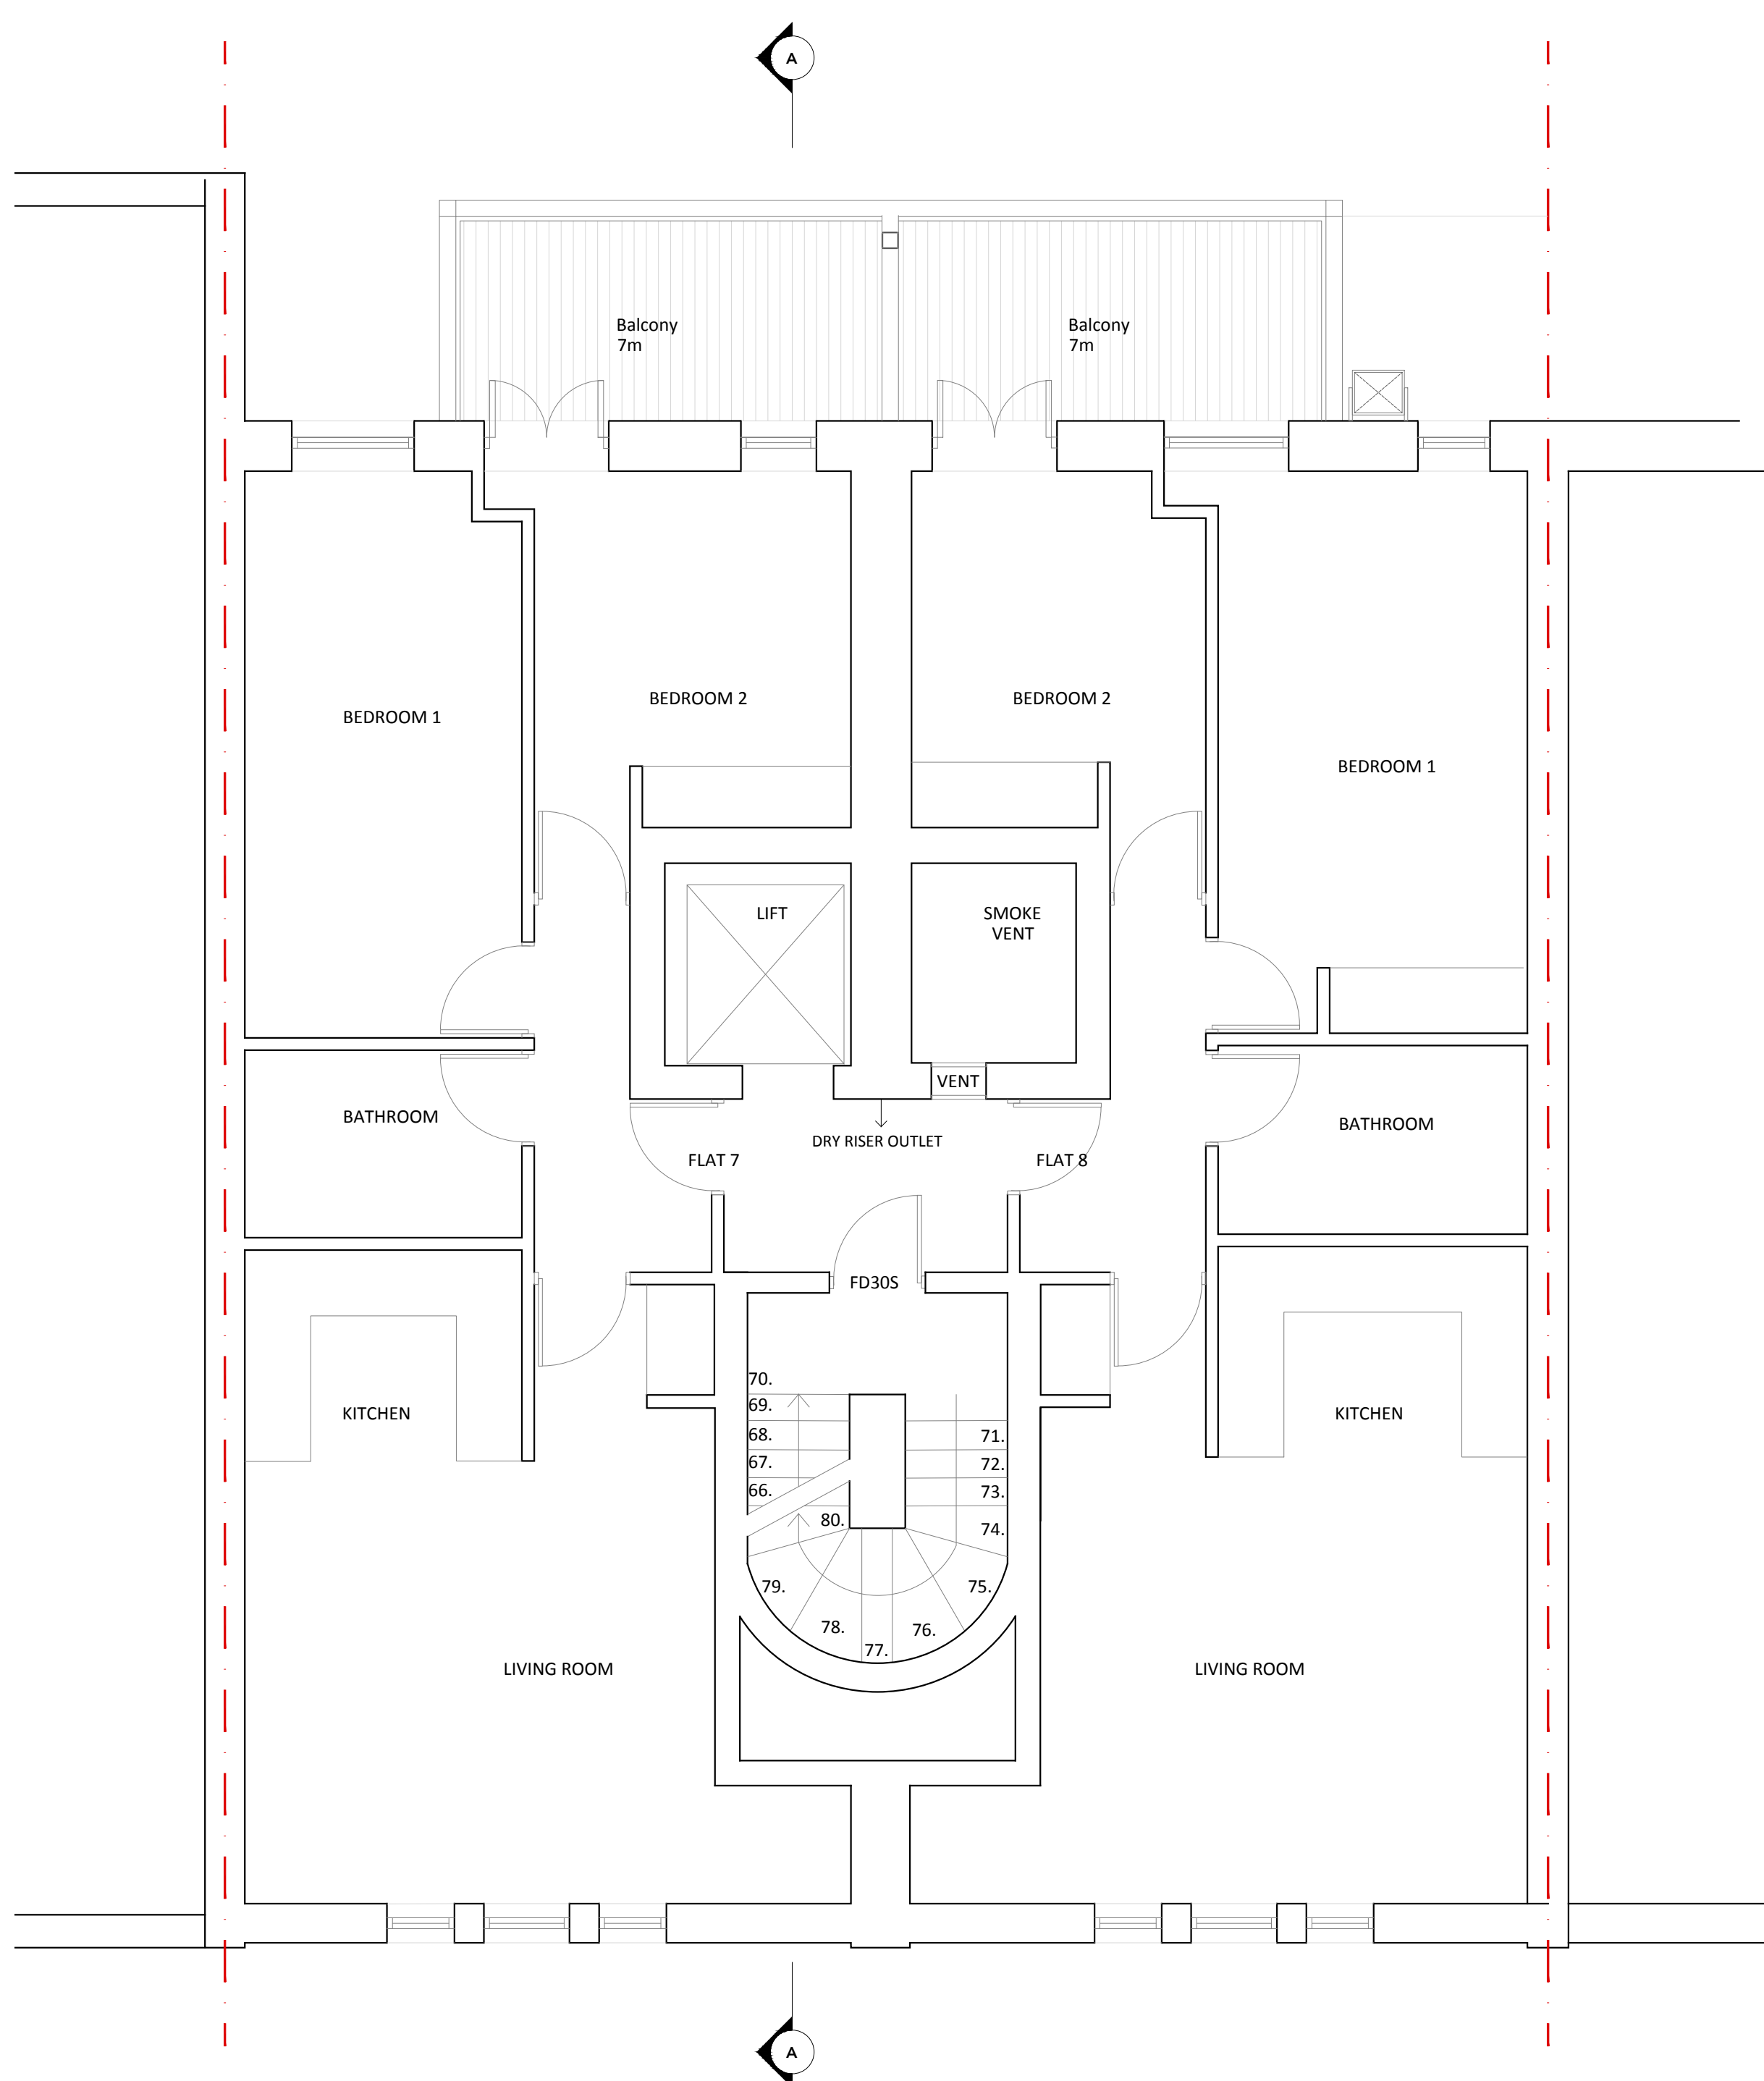

PROPOSED FOURTH
FLOOR PLAN



© Christopher Bowen
This drawing and any design hereon is the copyright of the Consultants and must not be reproduced without their written consent. All drawings remain the property of the Consultants.
Figured dimension only to be taken from this drawing.
All dimensions to be checked on site.
Consultants to be informed immediately of any discrepancies before work proceeds.

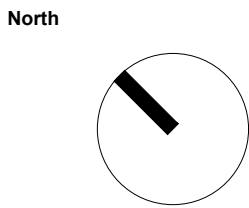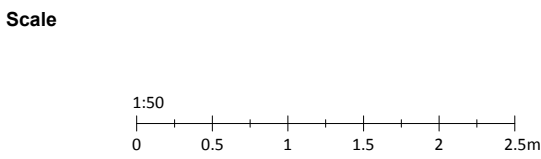


Rev	Date	Detail


Client Dawnela Properties		
Project Title 52 - 54 Gray's Inn Road		
Title Proposed Third & Fourth Floor Plan		
Drawn by TA	Rev -	Drawing No.
Date 30.01.2023	Scale @A1 1:50	1929.PP03

BOWEN
ARCHITECTS
26 STORE STREET
LONDON WC1E 7BT
020 7625 5373 07831105360
projects@bowenarchitects.co.uk

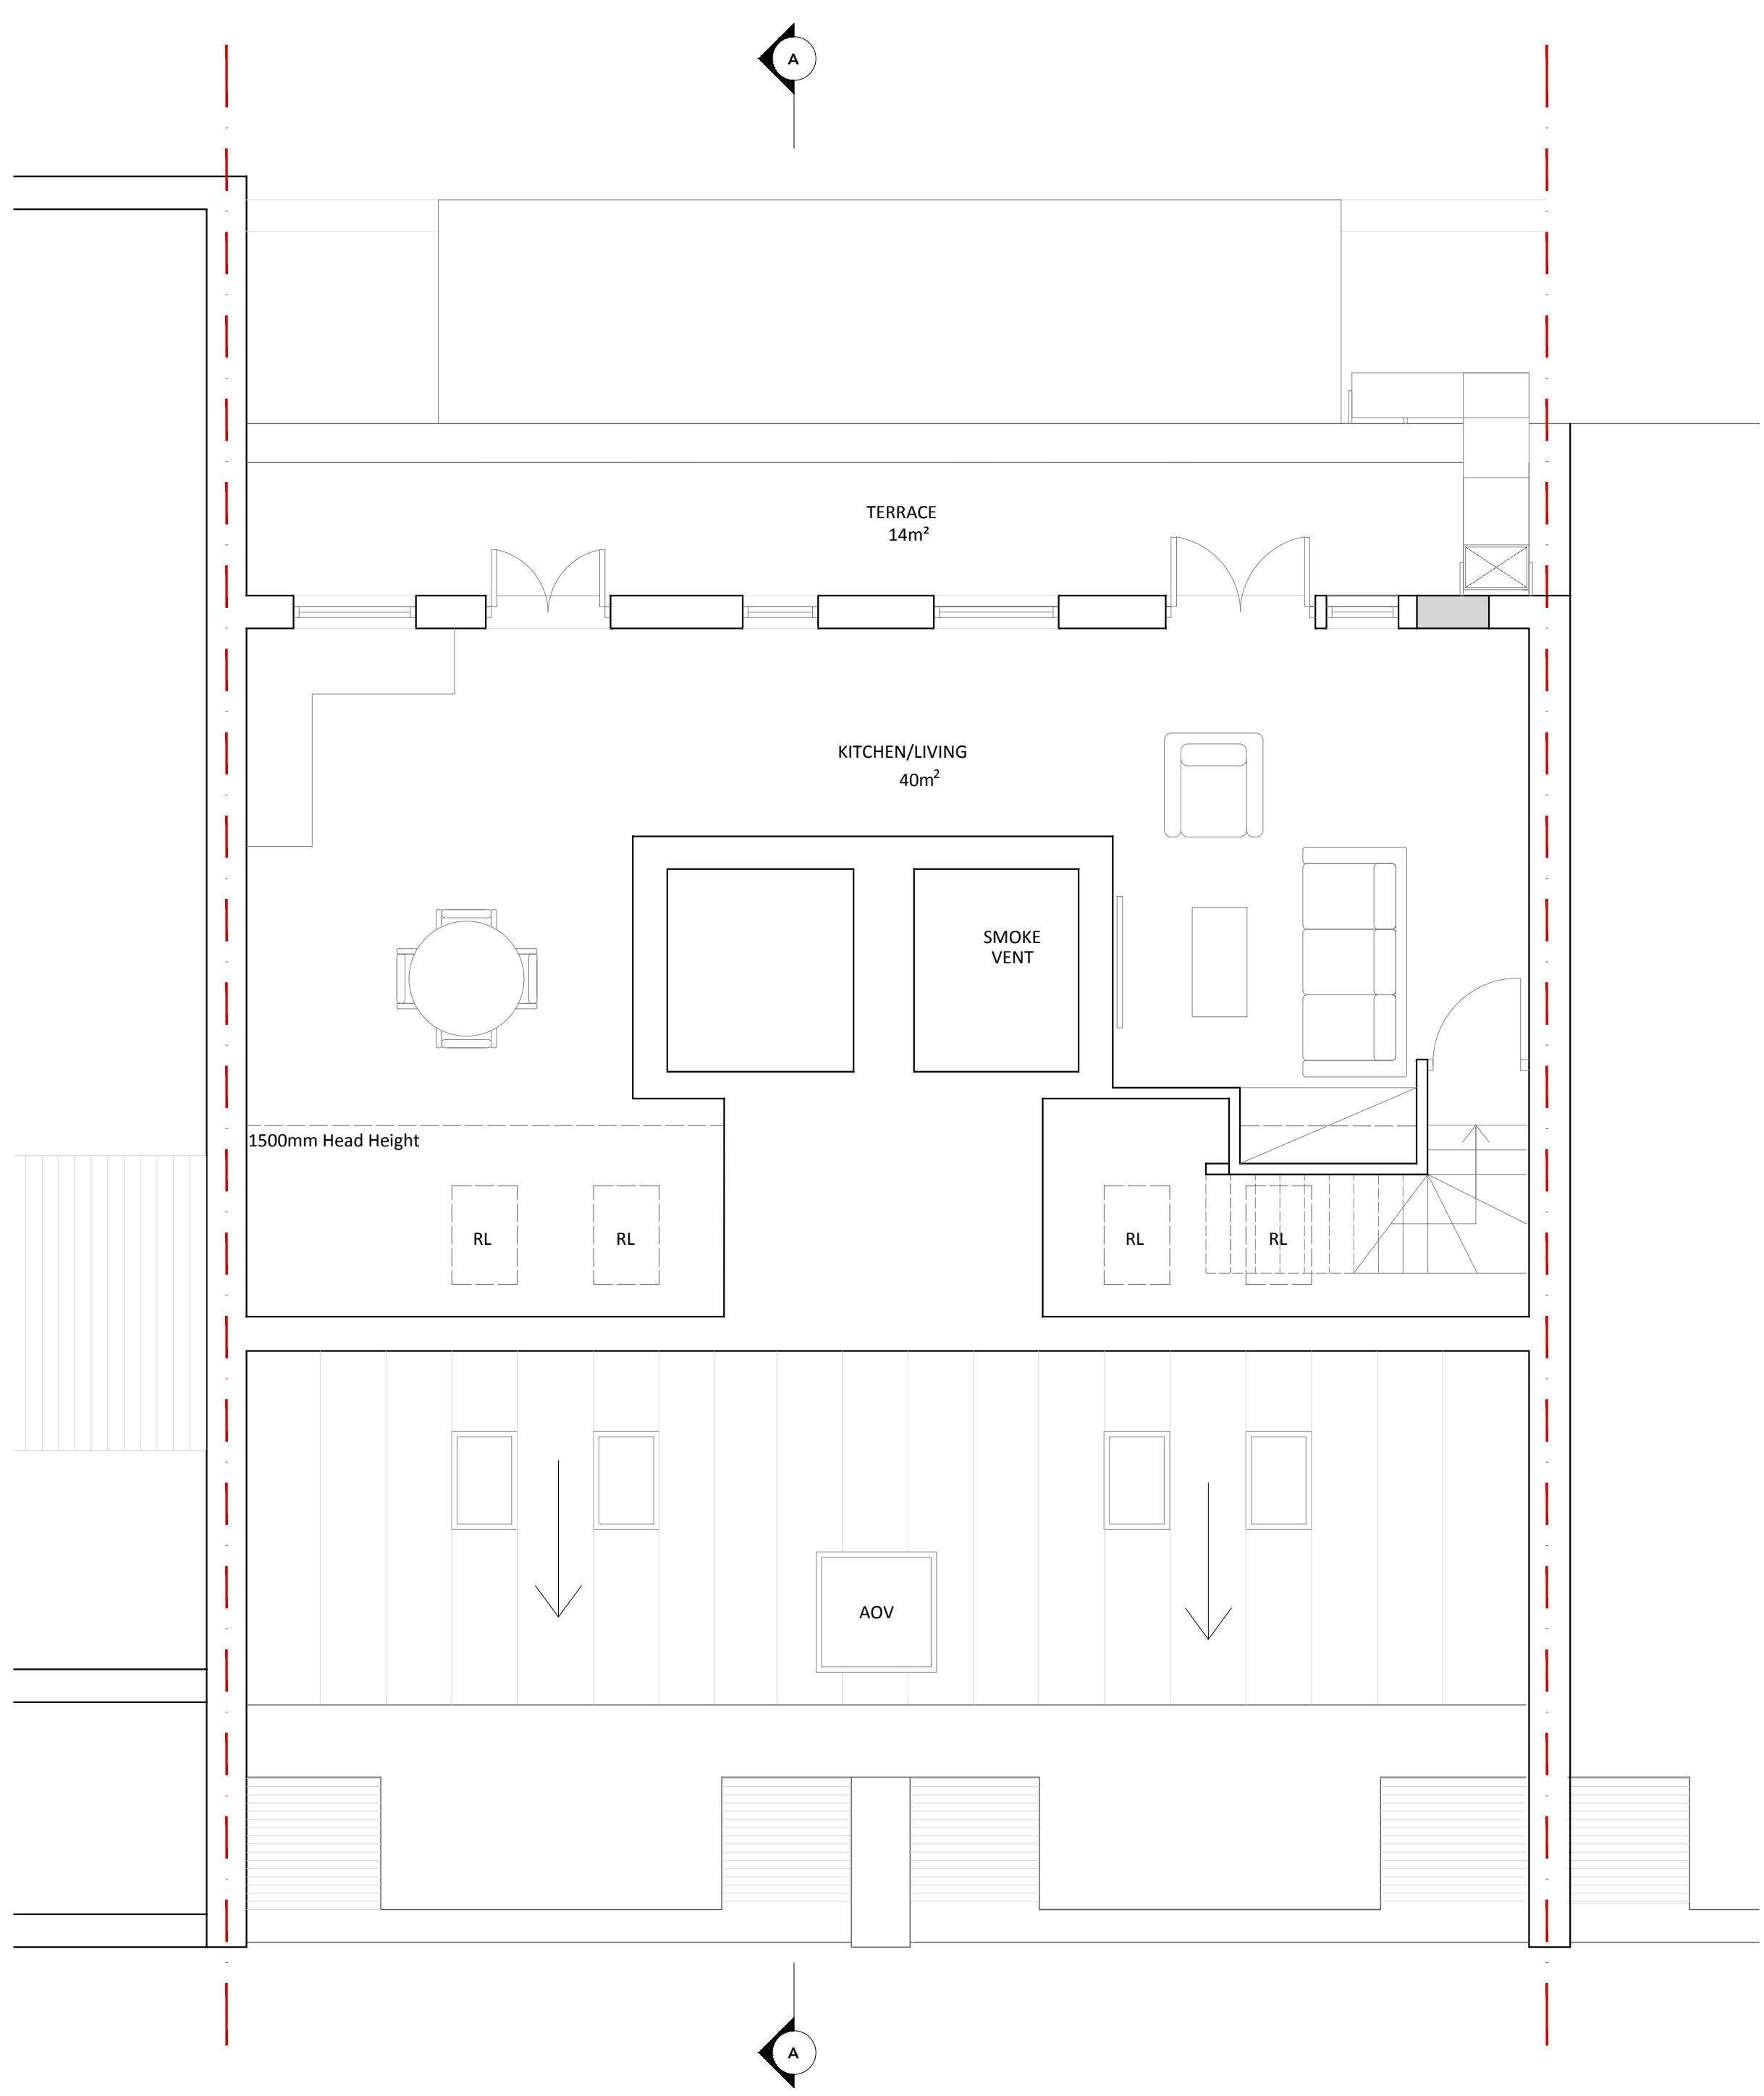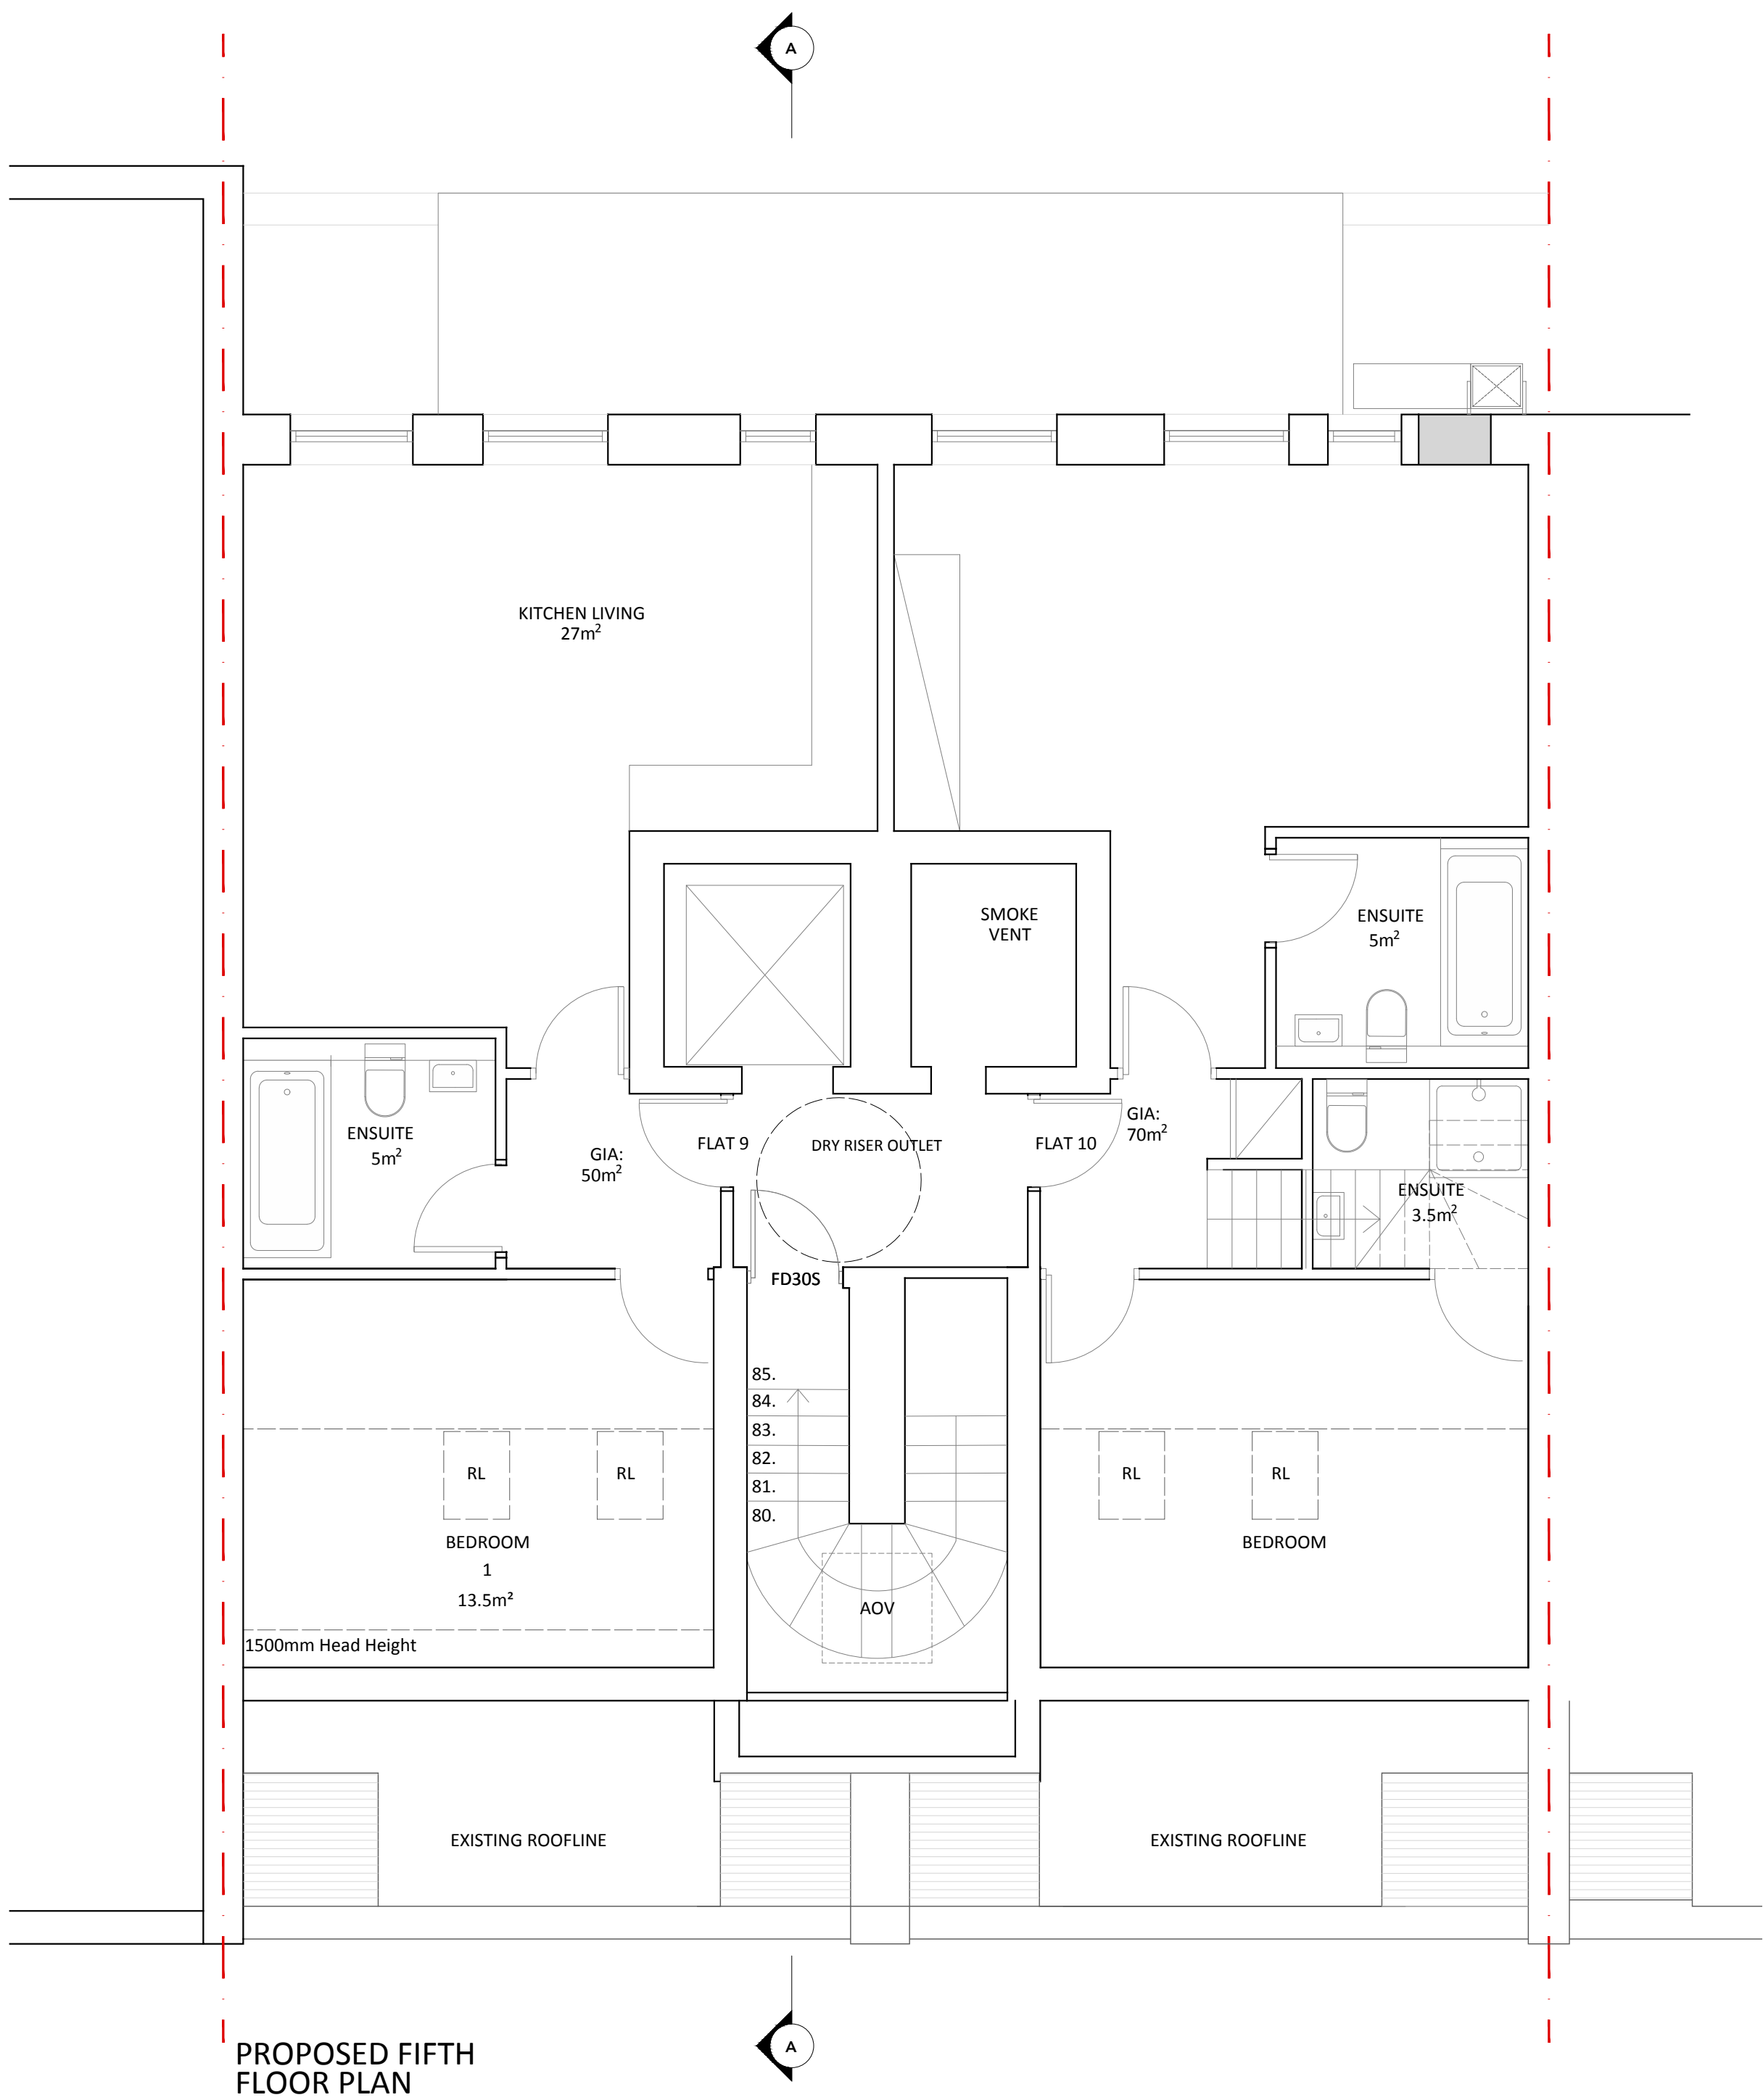

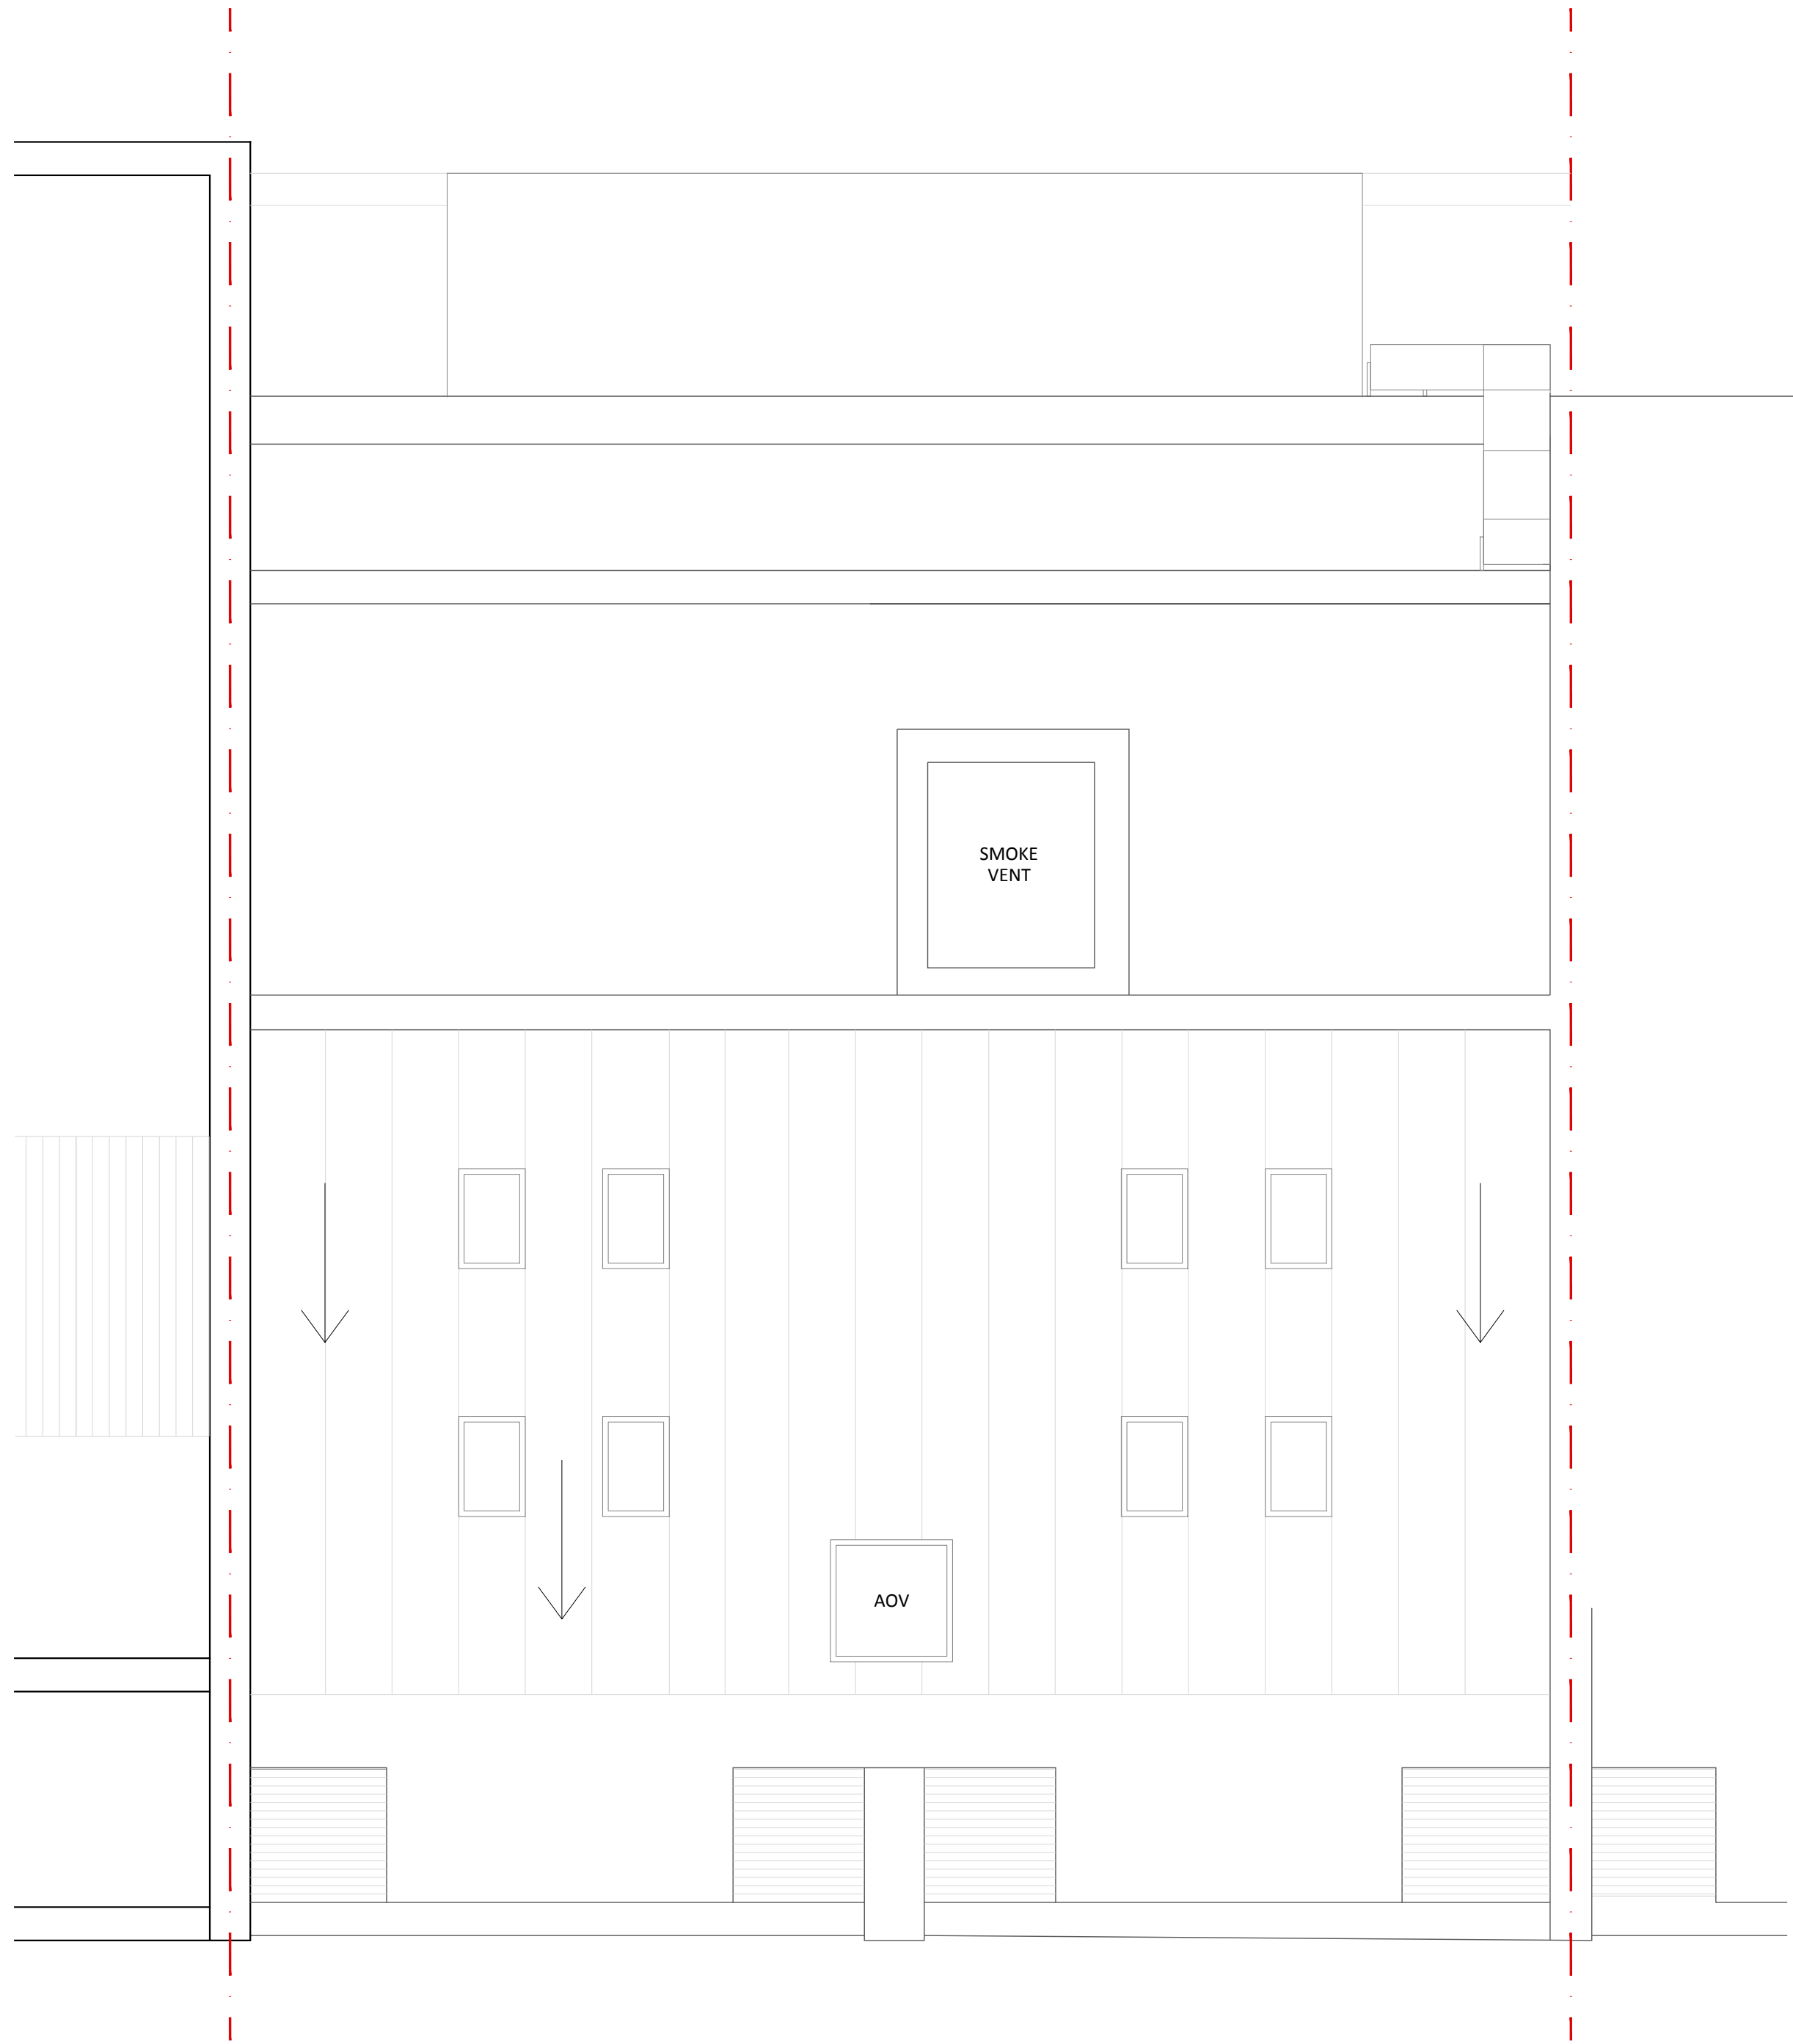


PROPOSED ROOF
PLAN

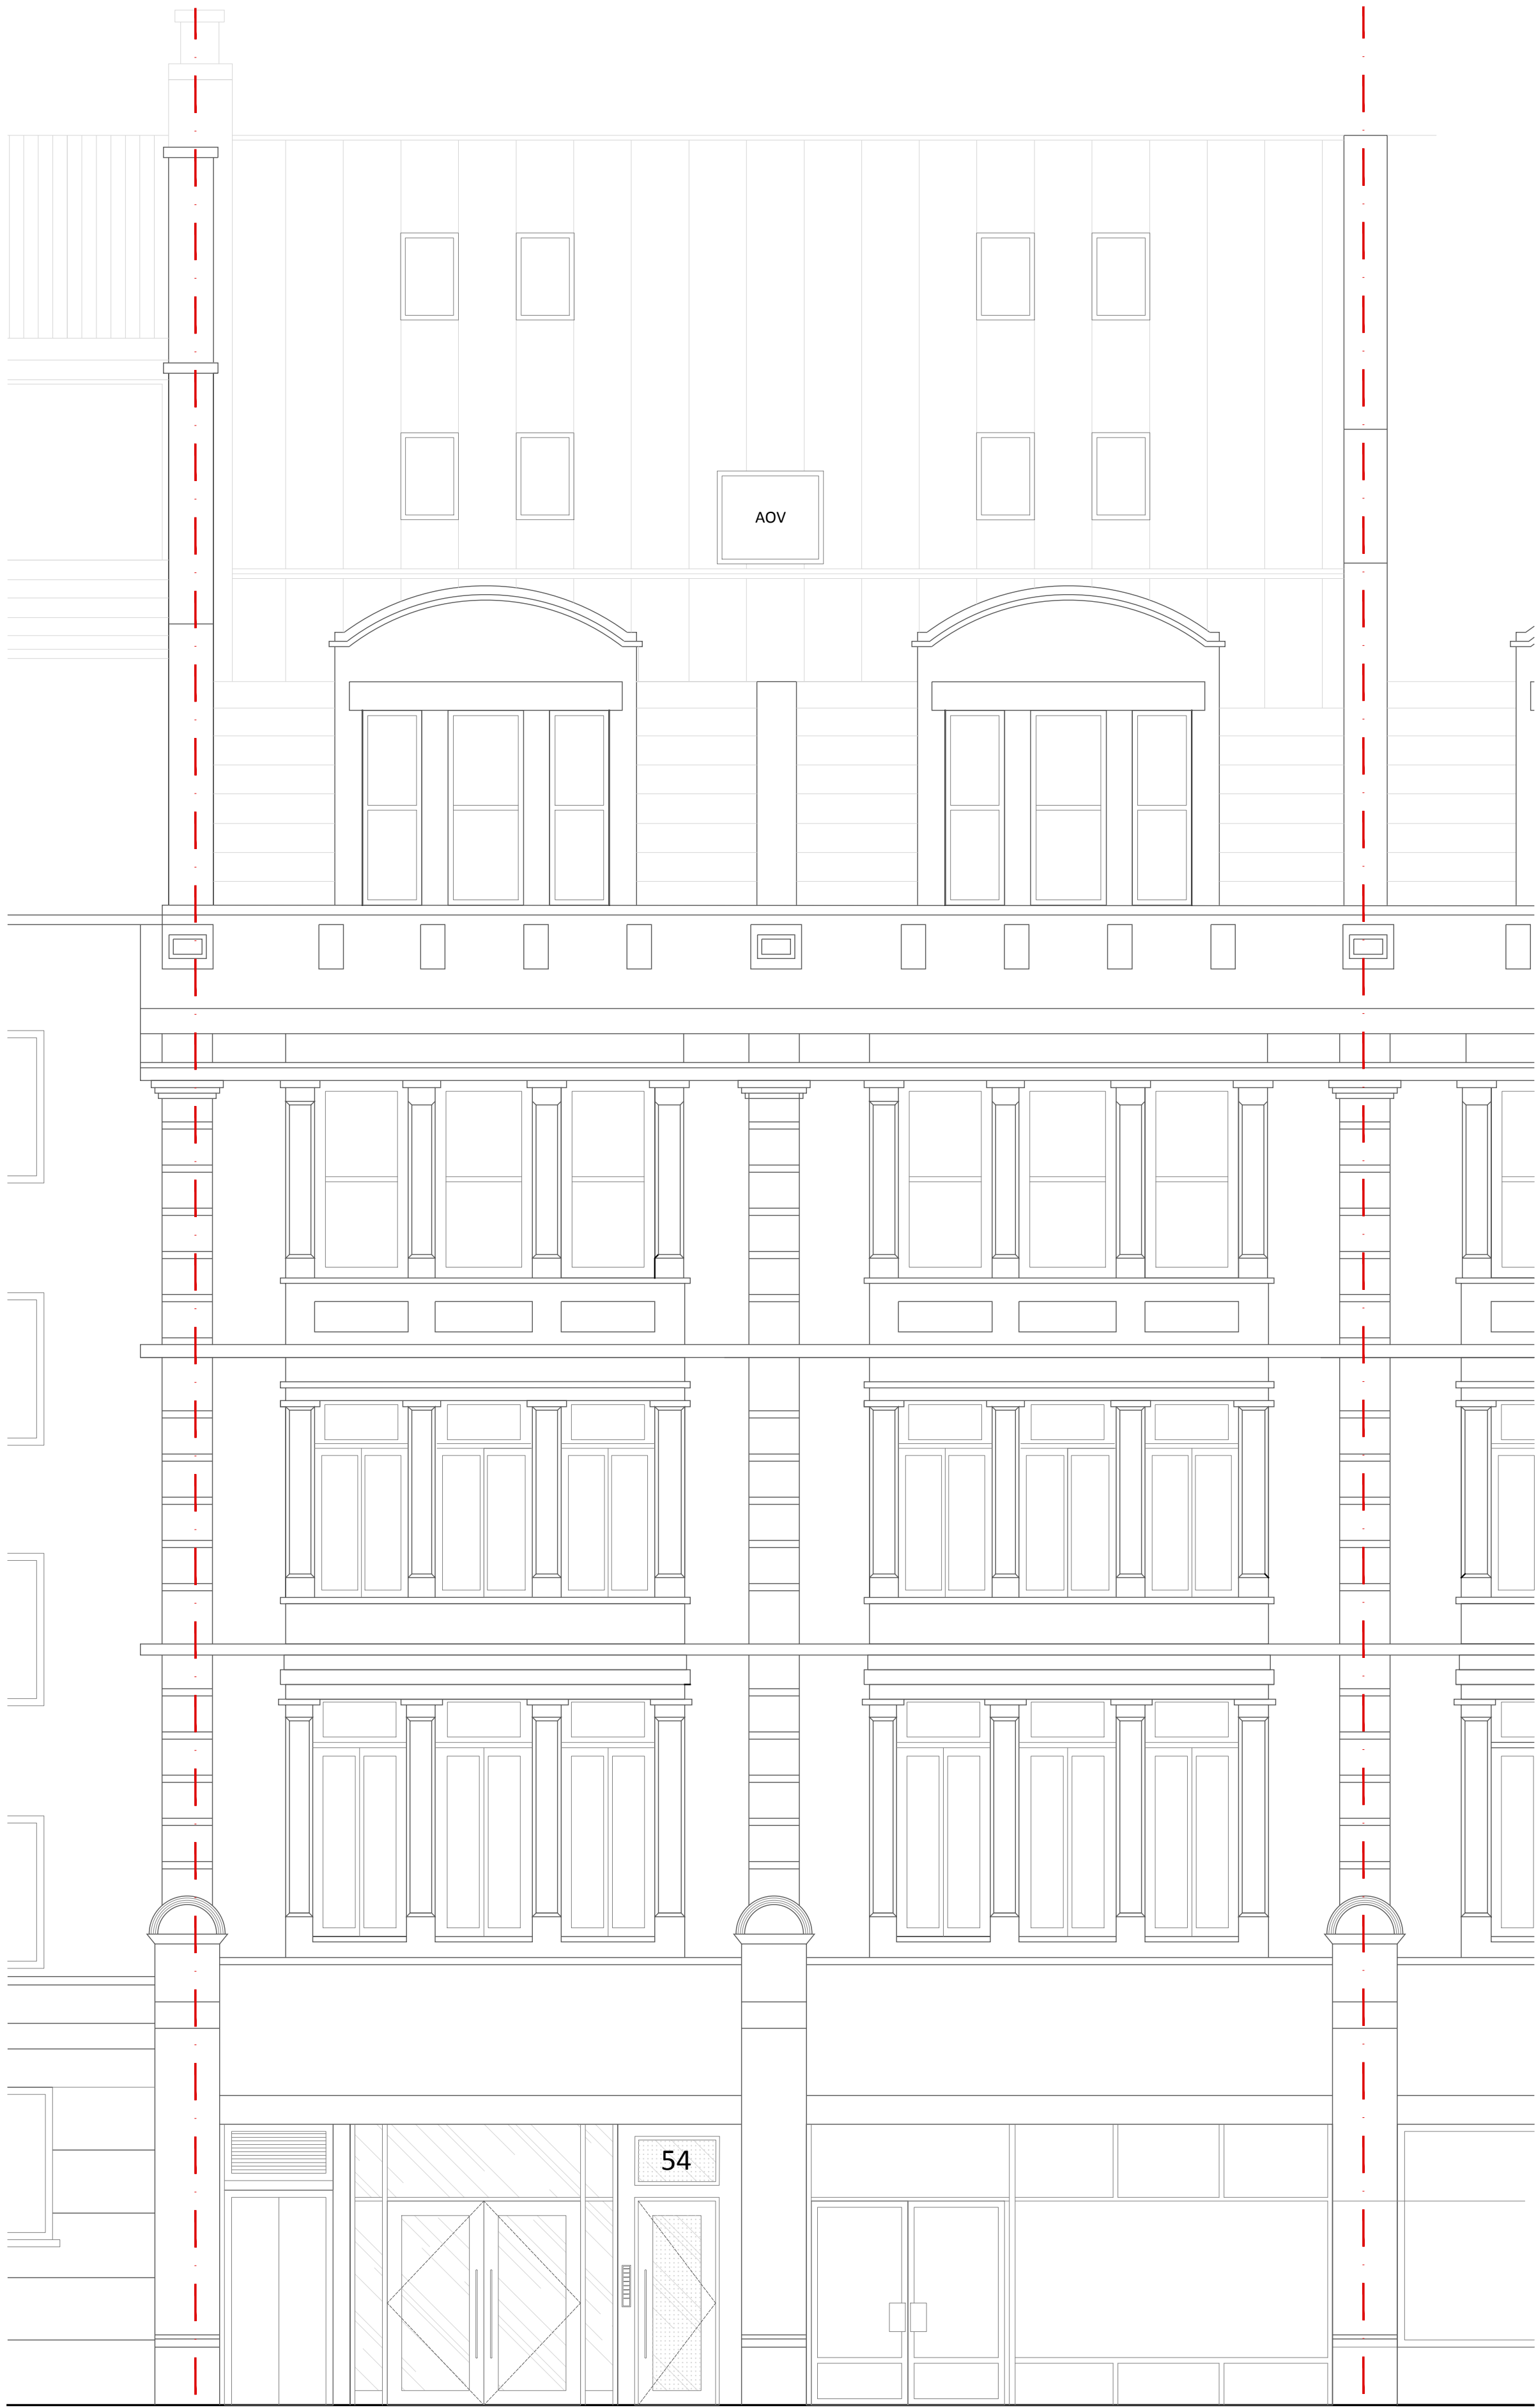

PROPOSED WEST ELEVATION


NO. 52 - 54 GRAYS INN ROAD

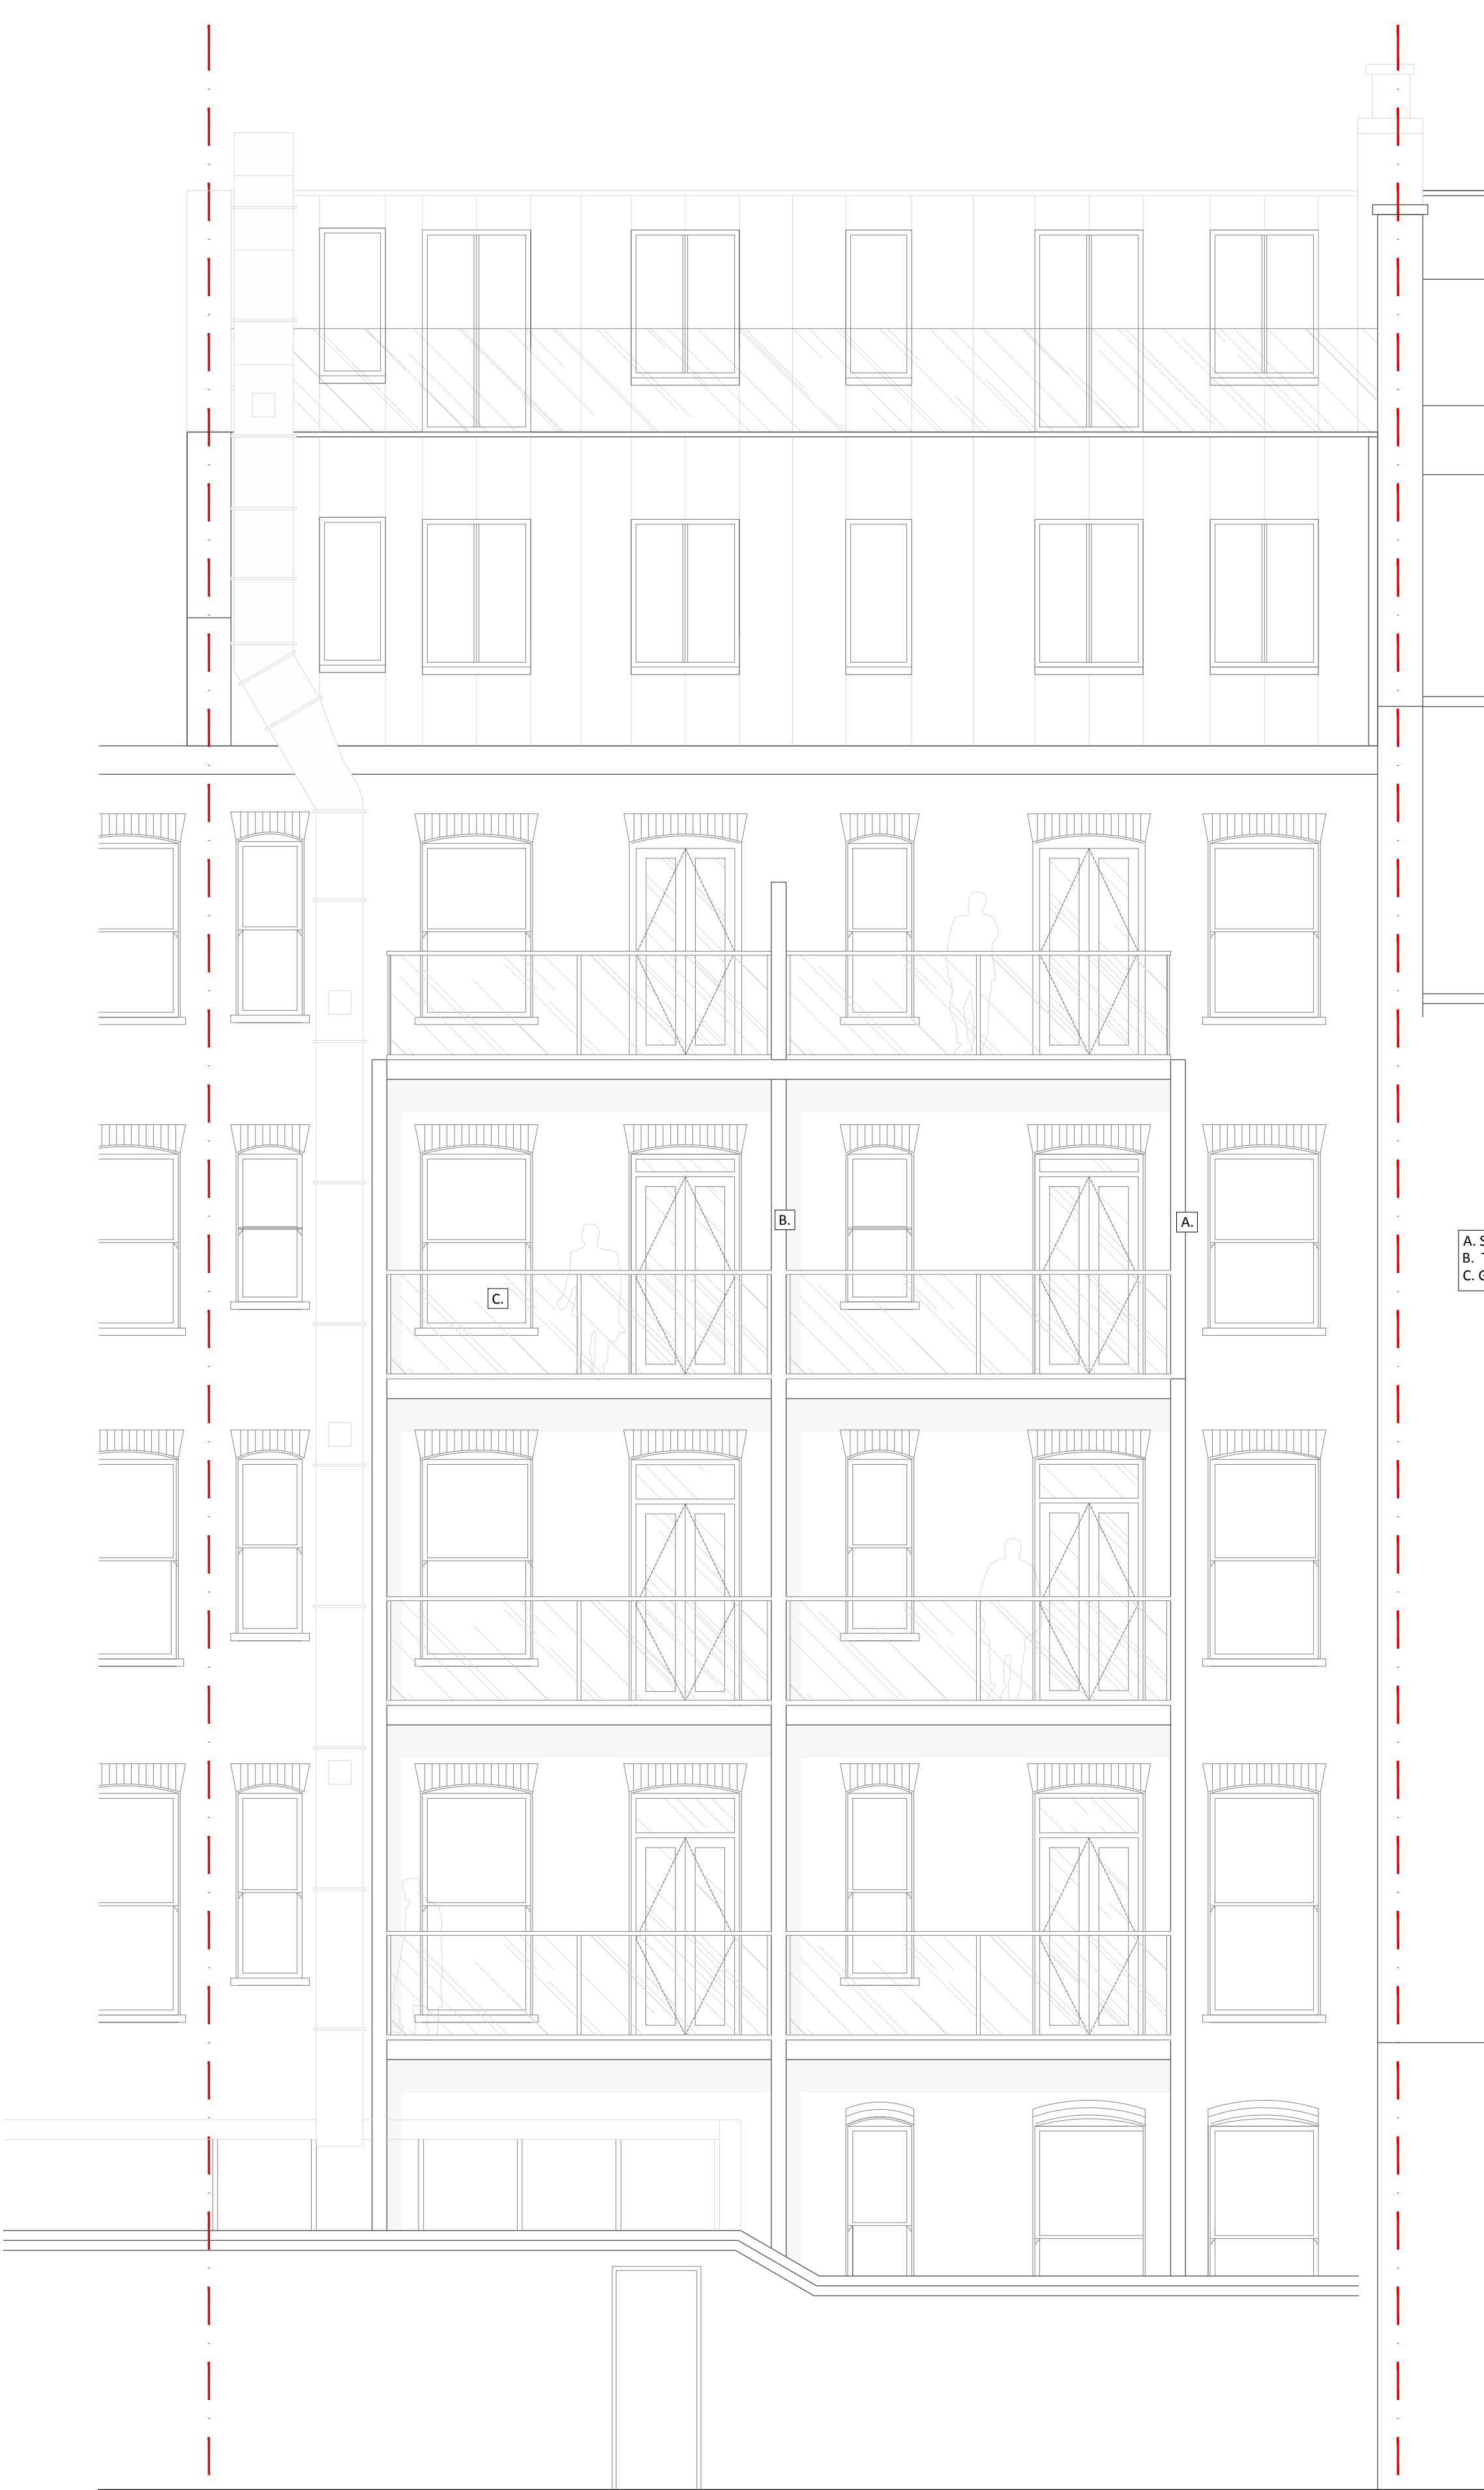

PROPOSED EAST ELEVATION

A. Steel frame powder coated Black
B. Timber hit and miss privacy screen painted black behind post
C. Glass balustrade

© Christopher Bowen
This drawing and any design hereon is the copyright of the Consultants and must not be reproduced without their written consent. All drawings remain the property of the Consultants.
Figured dimension only to be taken from this drawing.
All dimensions to be checked on site.
Consultants to be informed immediately of any discrepancies before work proceeds.

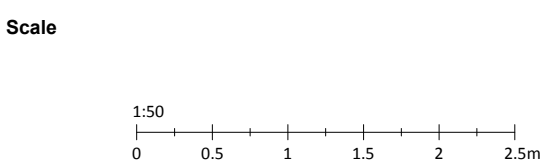

North

Rev Date Detail

Client Dawnelia Properties

Project Title 52 - 54 Gray's Inn Road



Title Proposed West & East Elevations

Drawn by TA
Date 30.01.2023


Rev -
Scale @A1 1:50

Drawing No. 1929.PP06


BOWEN
ARCHITECTS
28 STORE STREET
LONDON WC1E 7BT
020 7625 5373 07831105360
projects@bowenarchitects.co.uk

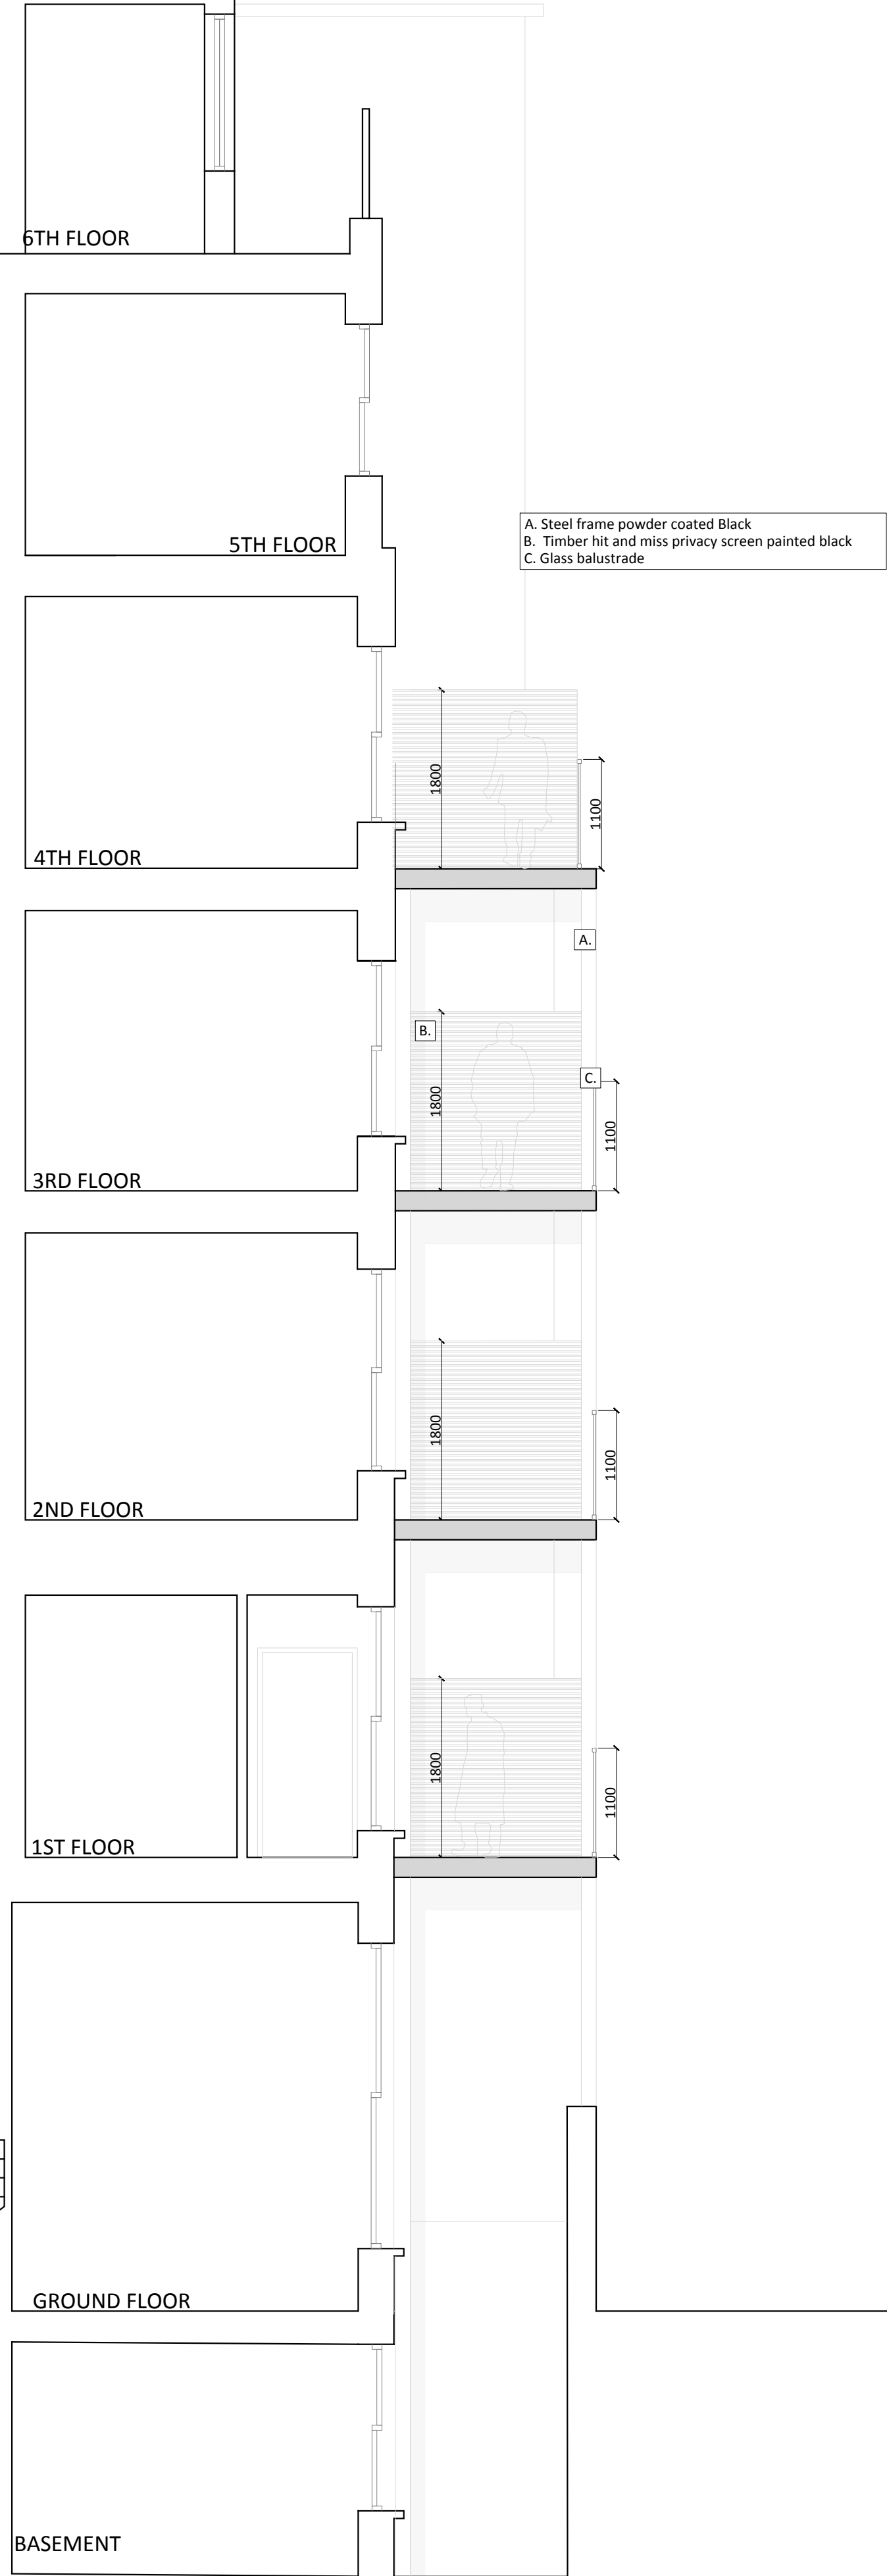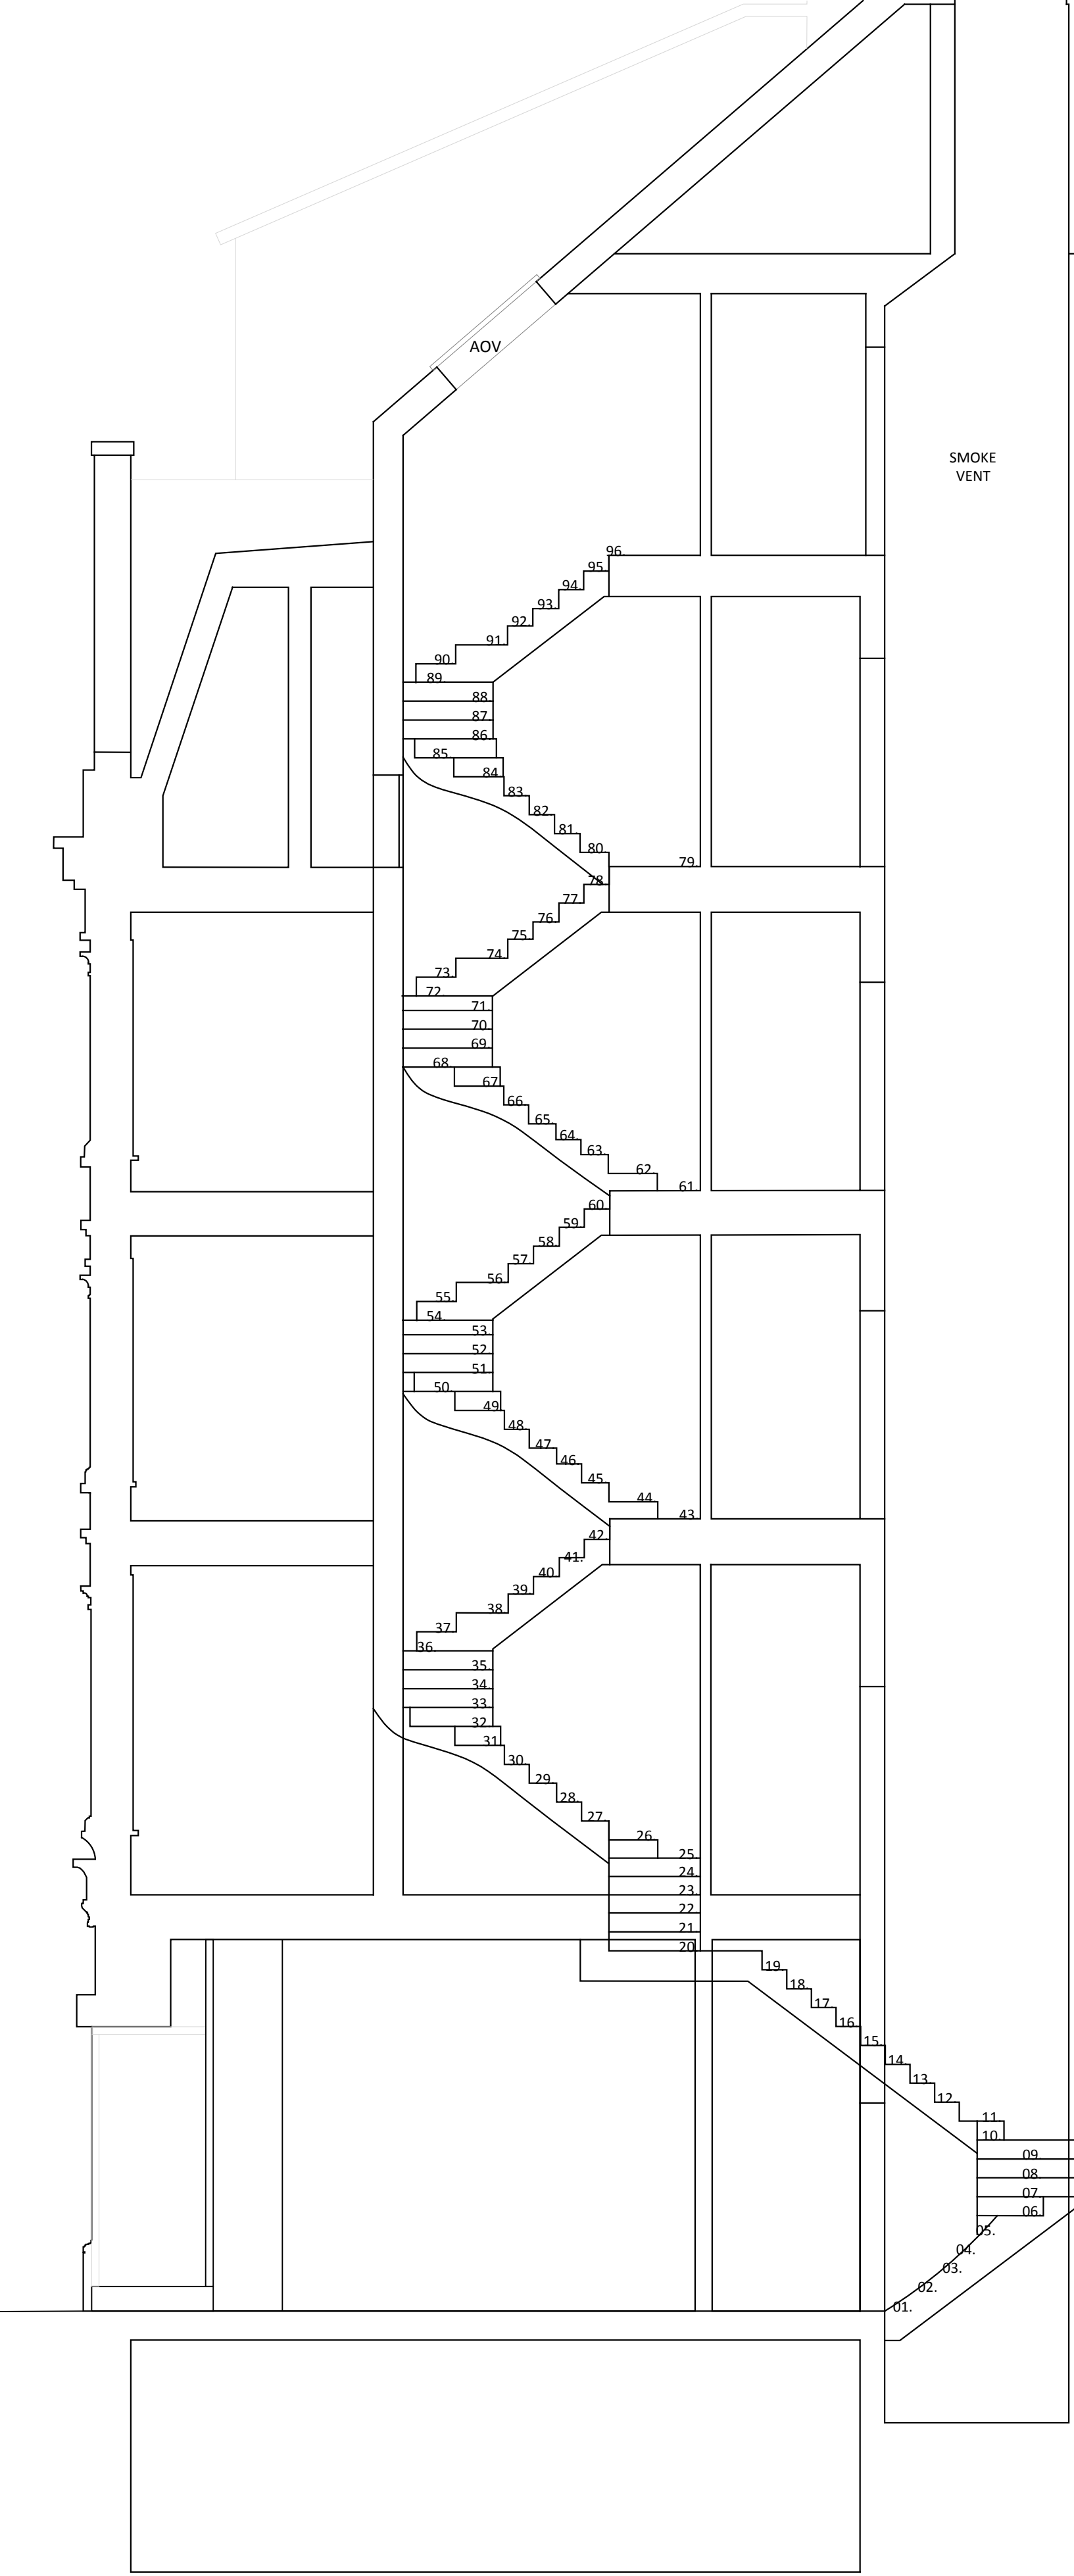

NO. 52 - 54
GRAYS INN ROAD

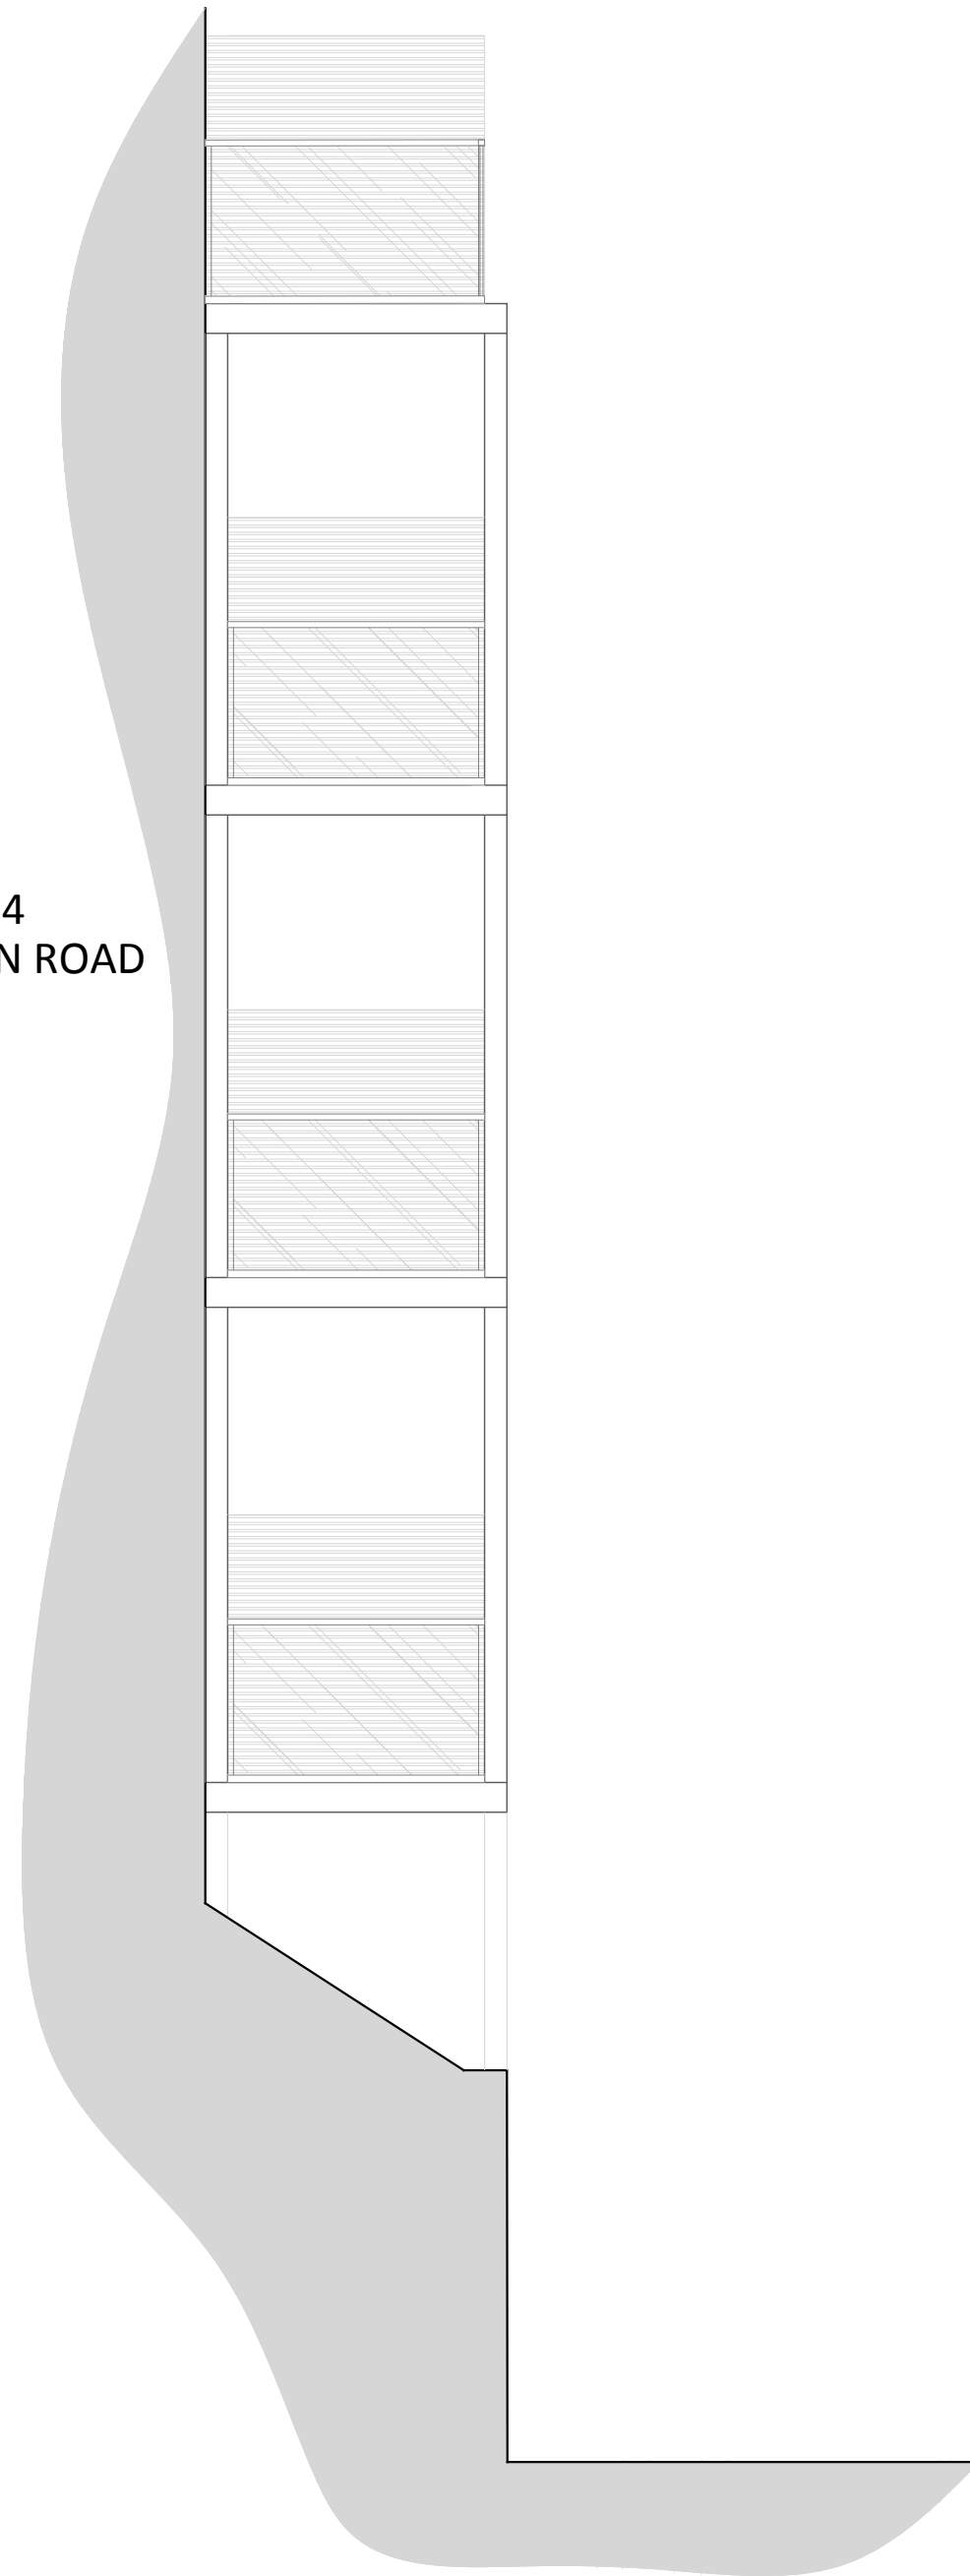

PROPOSED FLANK ELEVATION

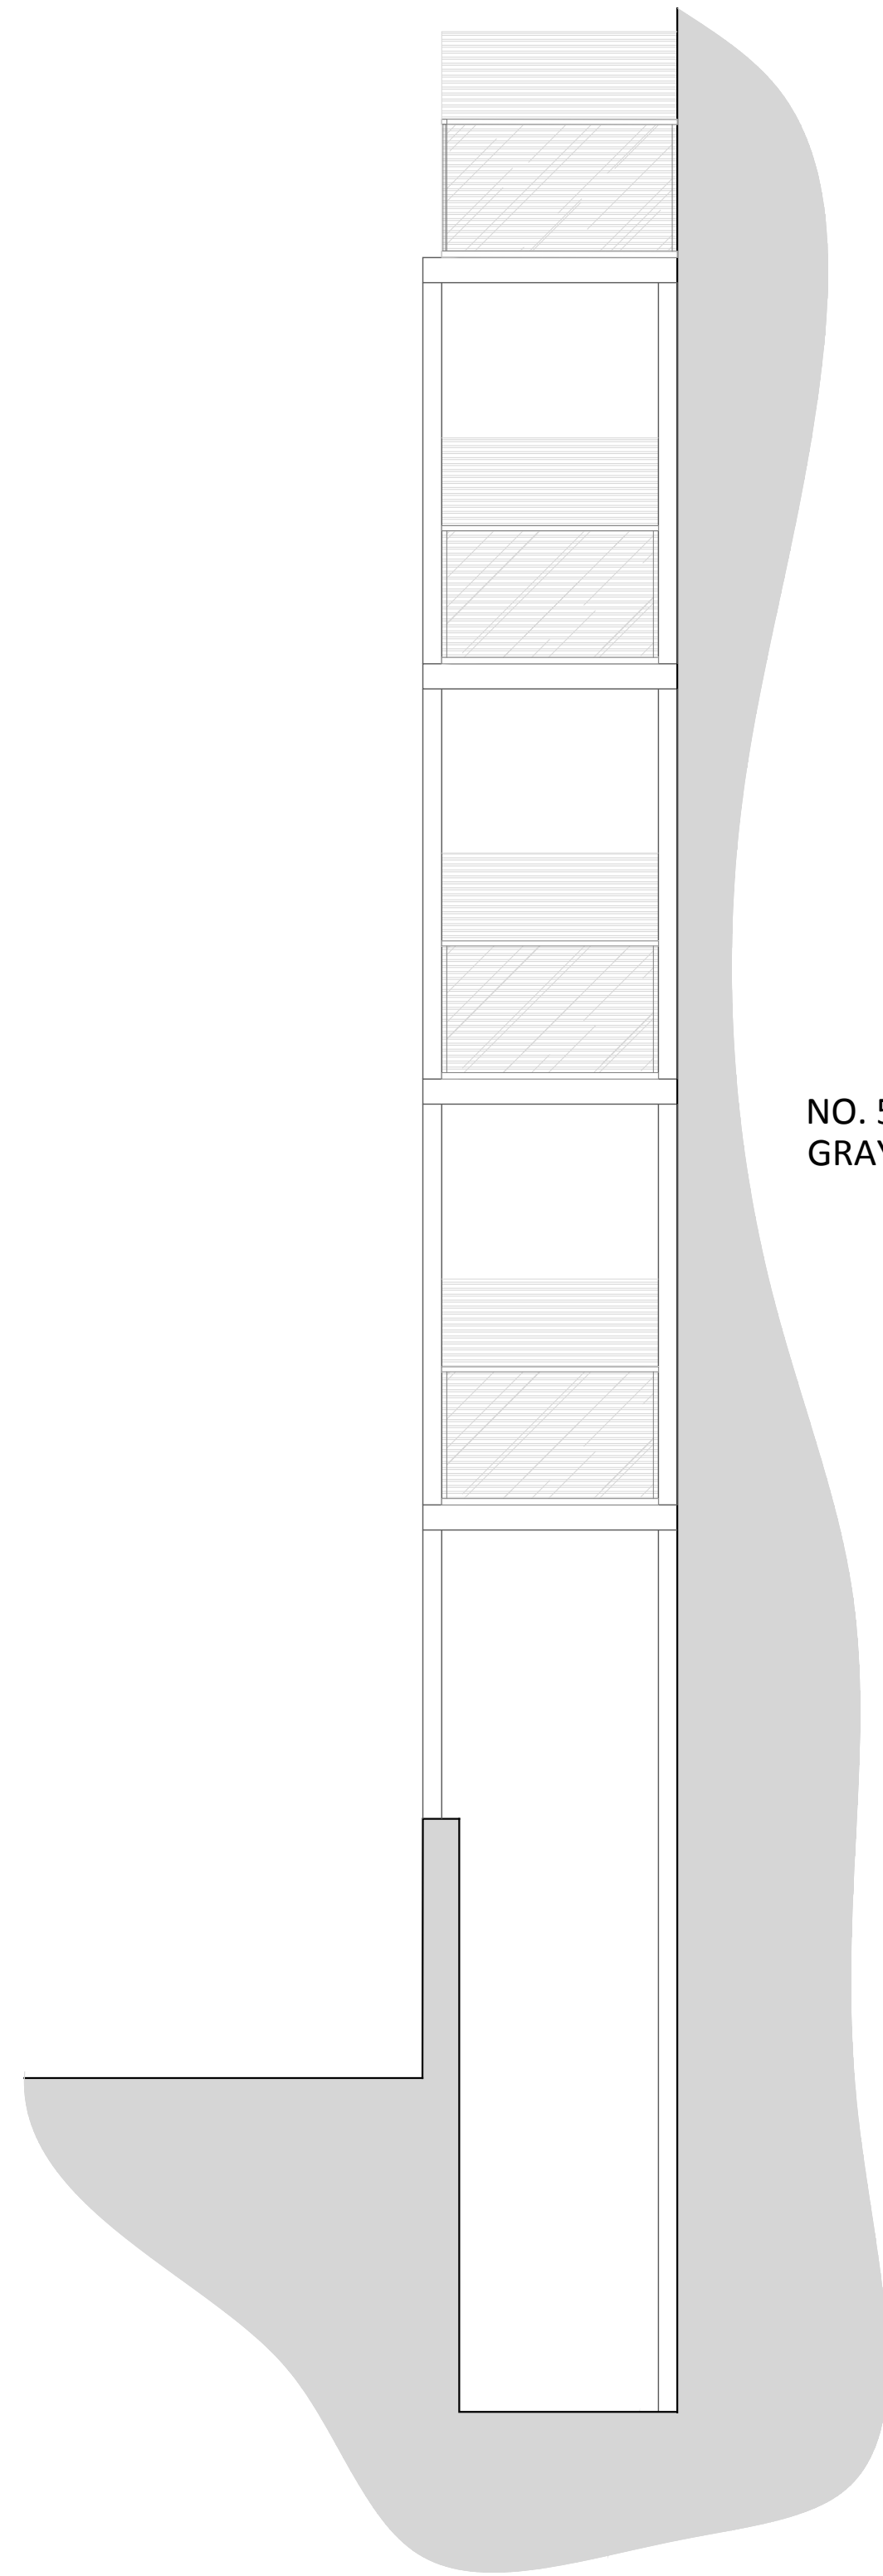

NO. 52 - 54
GRAYS INN ROAD

PROPOSED FLANK ELEVATION