

01
PJ3203

01
PJ3204


01
PJ3205

01
PJ1704

01
PJ3200

- General Notes
1. Dimensions are in millimetres unless stated otherwise.
 2. Levels are in metres AOD unless stated otherwise.
 3. Dimensions govern. Do not scale off drawing.
 4. All dimensions to be verified on site before proceeding.
 5. All discrepancies to be notified in writing to Make Limited.

© Make Limited 2016

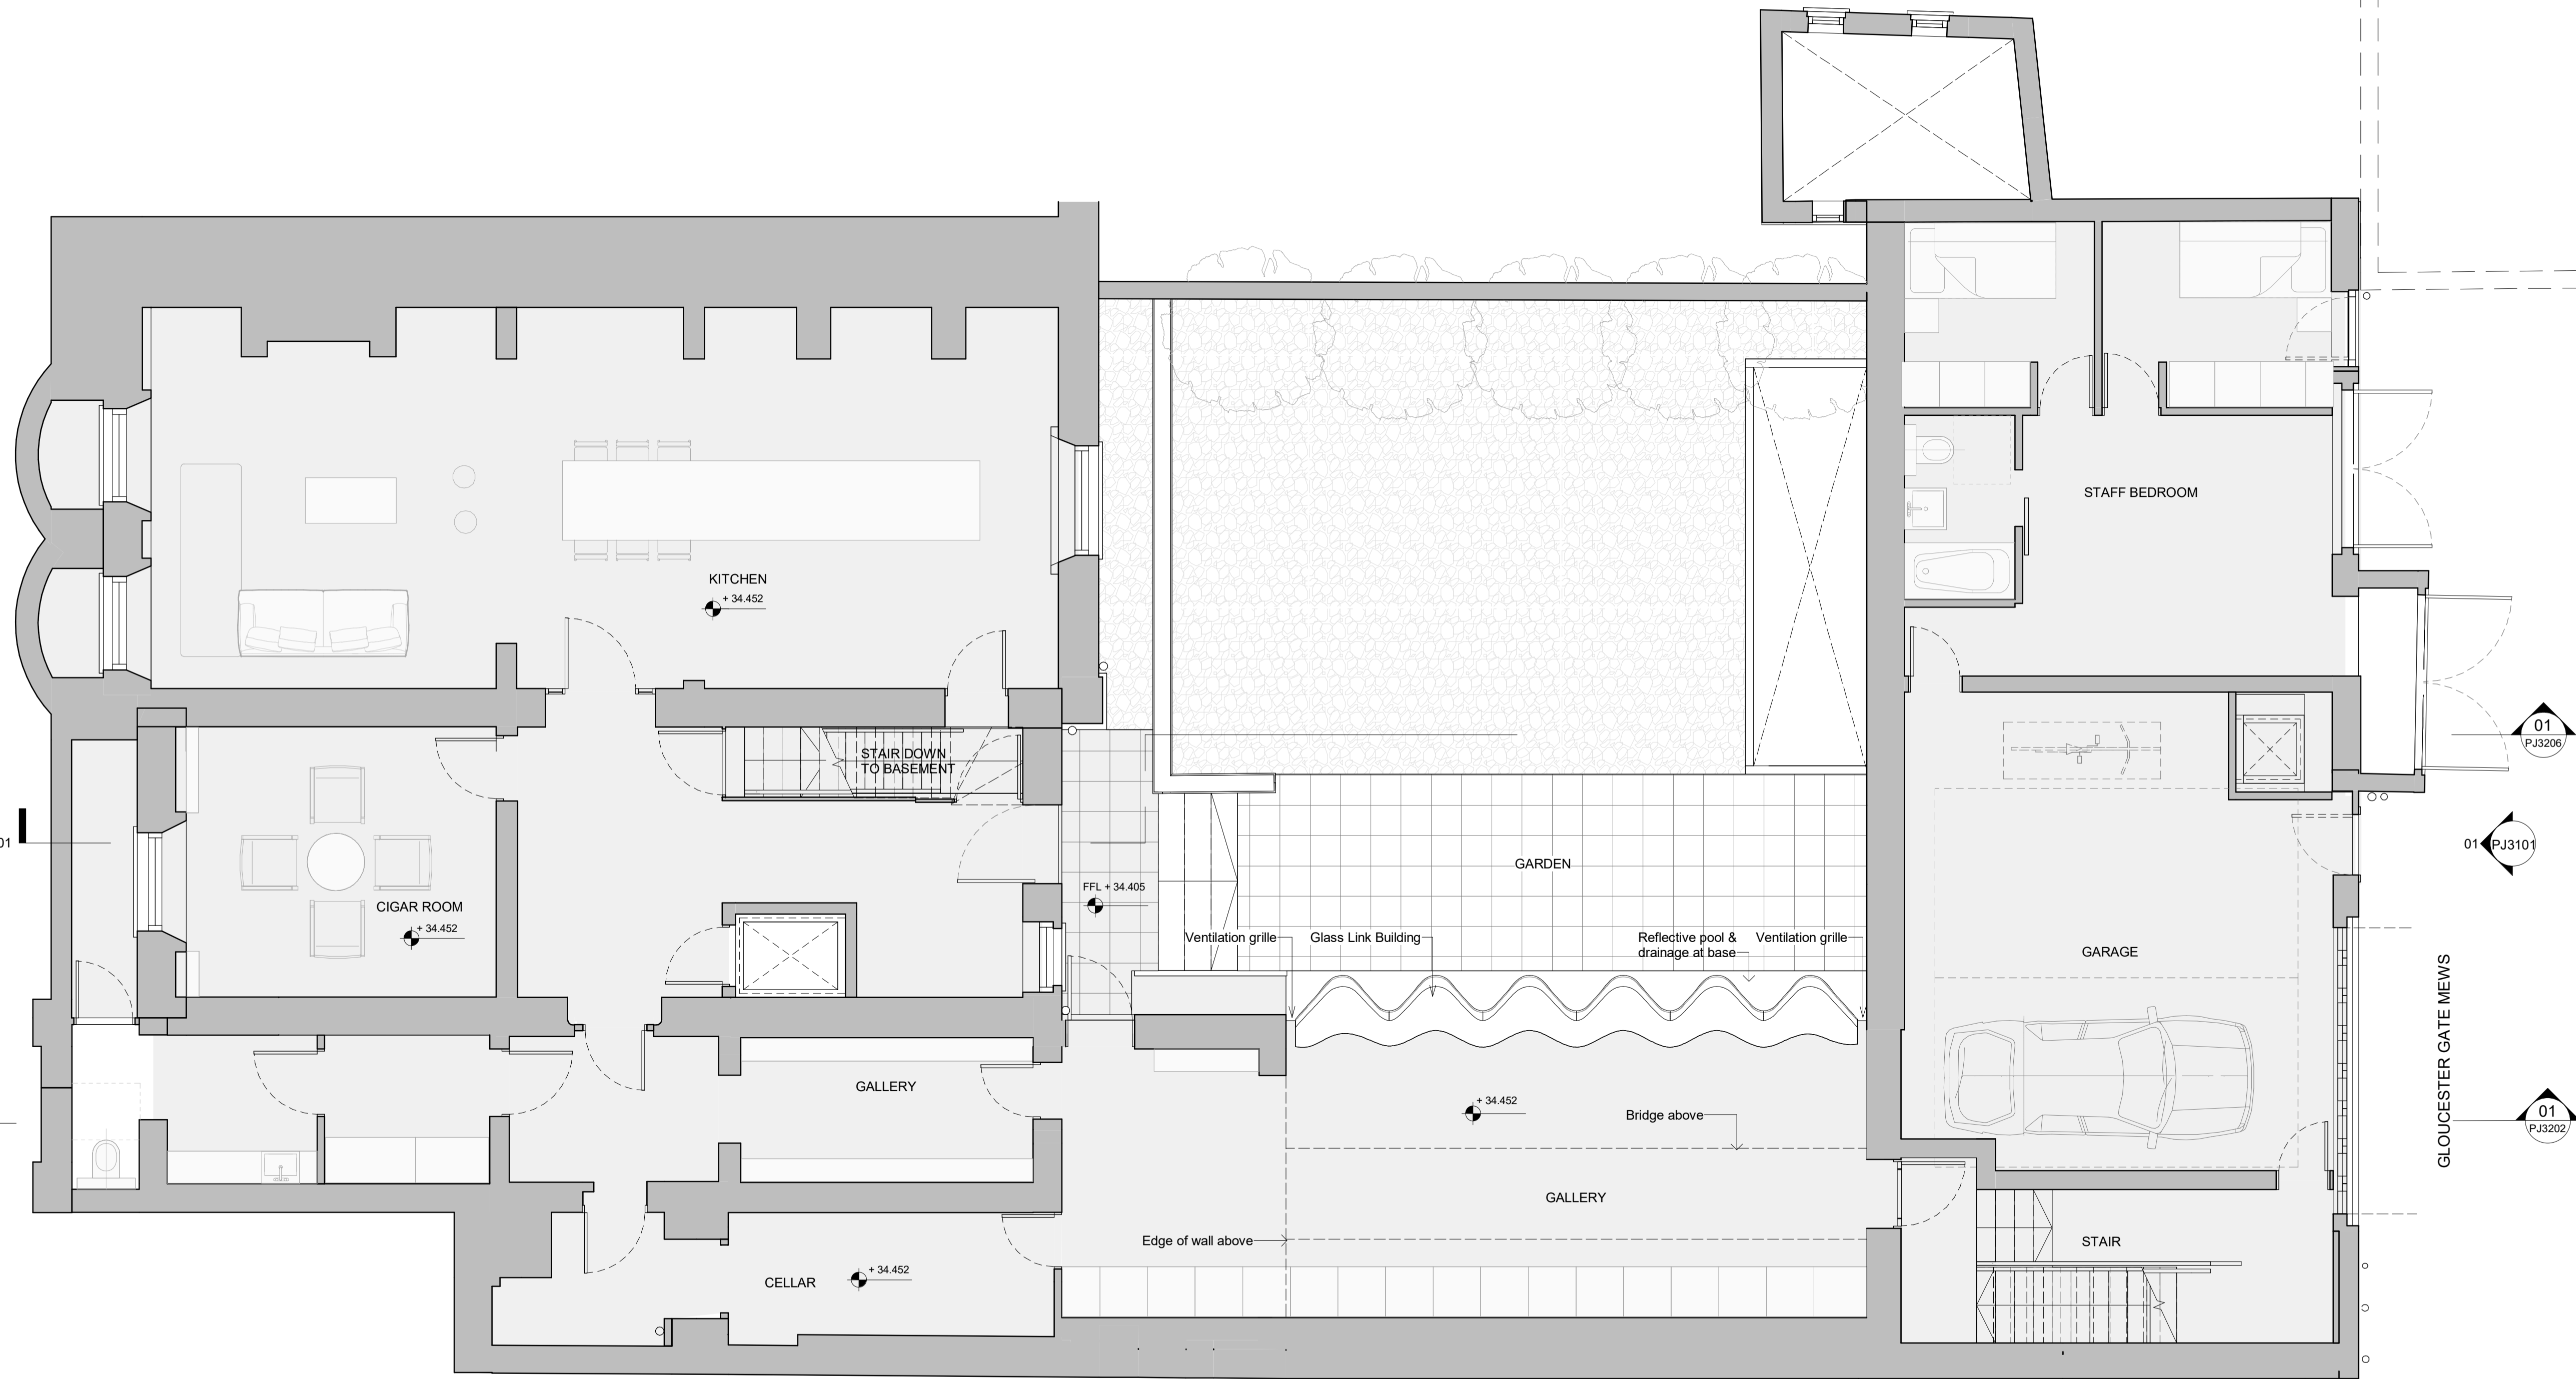


REV	Date	Reason For Issue	Chk
01	07.05.24	Planning	VB
00	28.04.23	Planning	VB

PLANNING
DRAWING STATUS

make
32 Cleveland Street,
London, W1T 4JY
tel +44 (0) 20 7636 5151
info@makearchitects.com
www.makearchitects.com

Client
Mr M Namaki
56 Cumberland Terrace
London NW1 4HJ

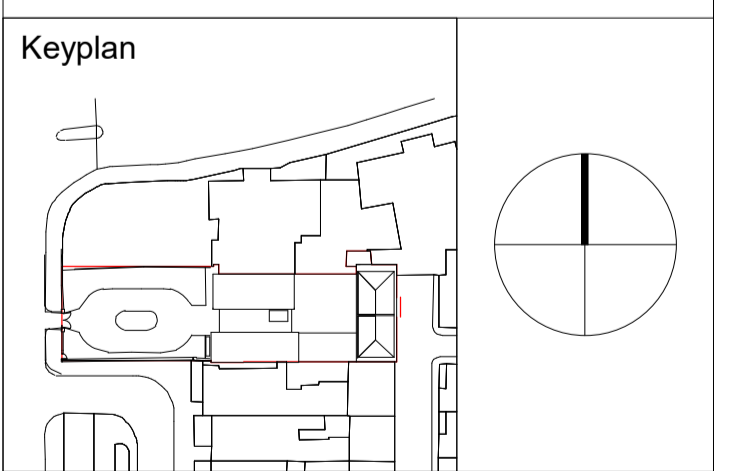

Project
Gloucester Lodge
Drawing Title
Link Lower Ground Floor Plan

Scale at A1 1 : 50	Date 07.05.24
Project No. 1202	Rev No. 01
Drawing No. GL-MAK-XX-LG-DR-AR-PJ2999	

01 Proposed Lower Ground Floor Plan
1 : 50

