





ELEVATION 01

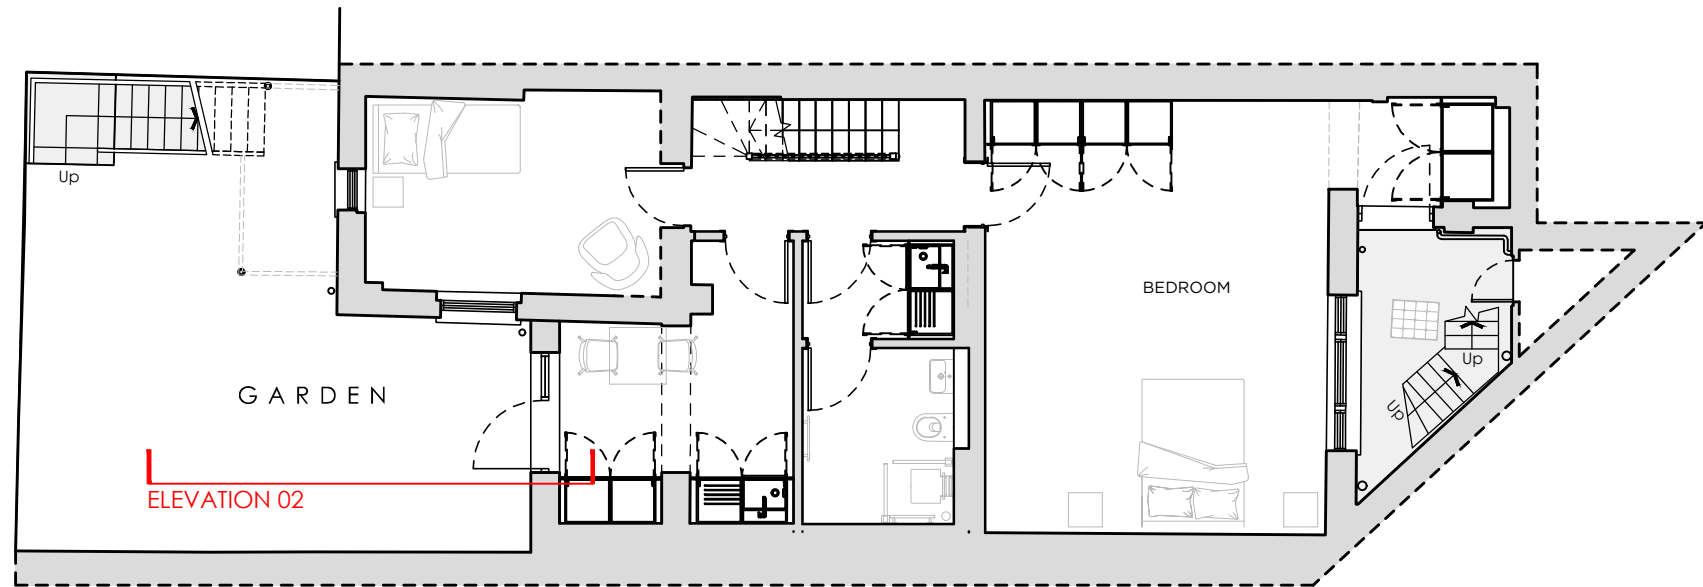

CHALCOT SQUARE

LOWER GROUND FLOOR PLAN

 

PR1 PLANNING ISSUE 08.05.24 LT

Rev Revision Date By

NOTES

All setting out dimensions and points will be found on the construction issue drawings

All dimensions to be checked on site prior to commencement of works. Do not scale this drawing

PLANNING

PROJECT

28 CHALCOT SQUARE

TITLE

EXISTING LG PLAN

SCALE 1:100 @ A3

DATE 08.05.24

DRAWING NO 638 GA 510

REVISION PR1



GRAVITY DESIGN

Old Bank Court, Morocco Street, London SE1 3HB
+44(0)20 7089 9134 studio@gravitydesign.uk.com