



Notes

Rev.	Description	Date
P01	First Issue	08.05.24

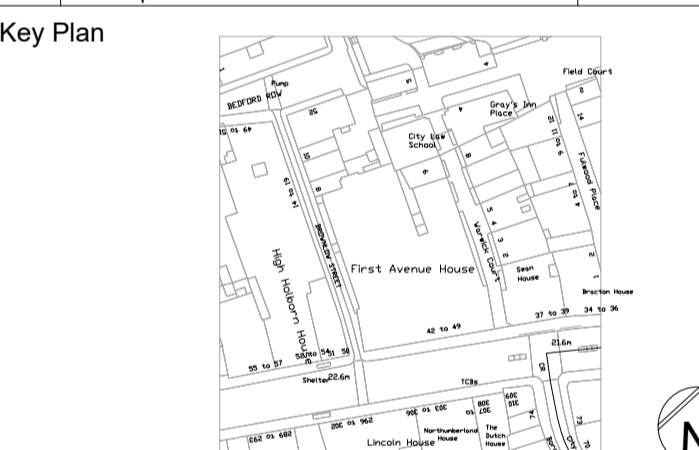

Project Status
S2

Client  Ministry of Justice	Project HMCTS First Avenue
--	--------------------------------------


Ministry of Justice, 102 Petty France, London, SW1H 9AJ

Project Description / Site
HMCTS First Avenue

Project Address
42-49 High Holborn
London
WC1V 6NP

Building Type
- Court

Drawing Title
- Roof Plan Proposed

Originator Logo 	Drawn By SEK	Date 08.05.24
	Checked By DJR	Date 08.05.24
	Approved By .	Date

Drawing Number
356855-7233-CTG-ZZZ-ZZ-DR-A-0016-A1600

Sheet No. 1 of 1	Scale 1:100	Orig. Sheet Size @ A1	Rev. P01
----------------------------	-----------------------	---------------------------------	--------------------

Data Security Classification
OFFICIAL

Suitability
S2

