


NOTE: Existing drawings based on survey by others.

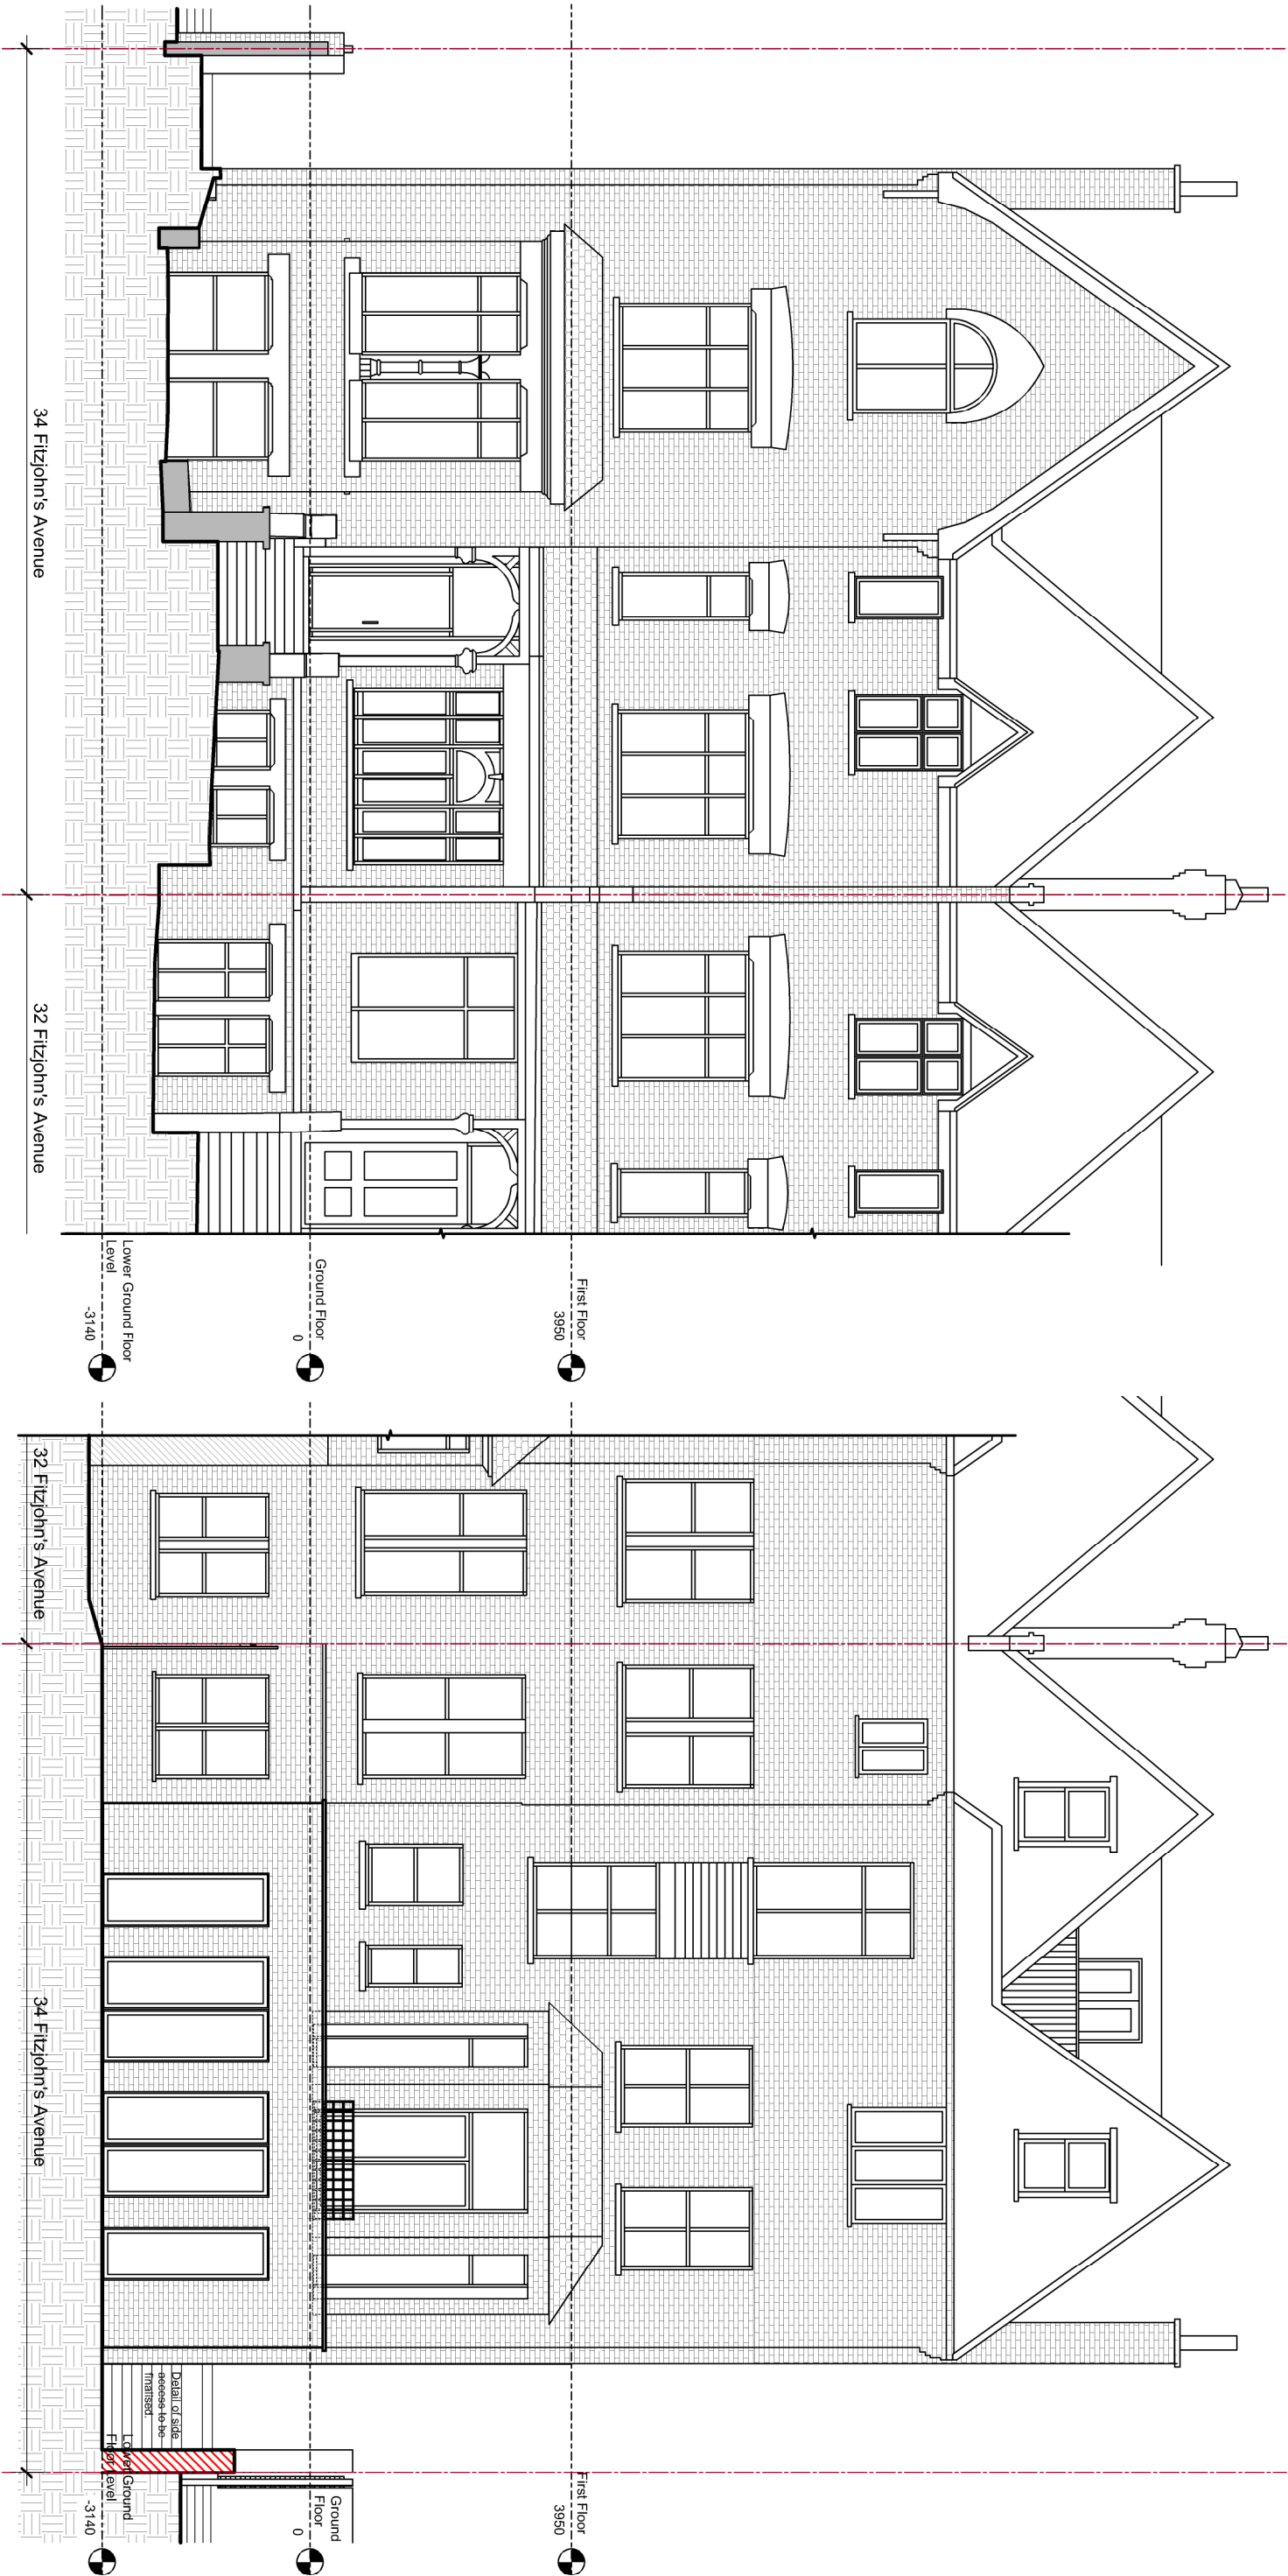

Proposed Front Elevation

Proposed Rear Elevation

NOTE:

New window to front basement to be timber sliding sash to match existing adjacent.
Other new windows generally to be timber to match existing.
New rear extension brickwork to match existing and glazed elements to rear extension basement to be timber or aluminium.

REV	Scale: 1:100 @ A3 Landscape	Job	Drawing No.	
A - 26.04.2024	Date: 22.01.2024	34 Fitzjohn's Avenue London, NW3 5NB	05/1134/PLAN/123_B.	
B - 07.05.2024	Drawn: AU			

0

1

2

3

4

5

metres 1:100 scale

6 HALE LANE MILL HILL LONDON NW7 3NX

tel: 020-8906 8502 fax: 020-8906 8503

e-mail: office@farsil.com