



NOTE: Existing drawings based on survey by others.

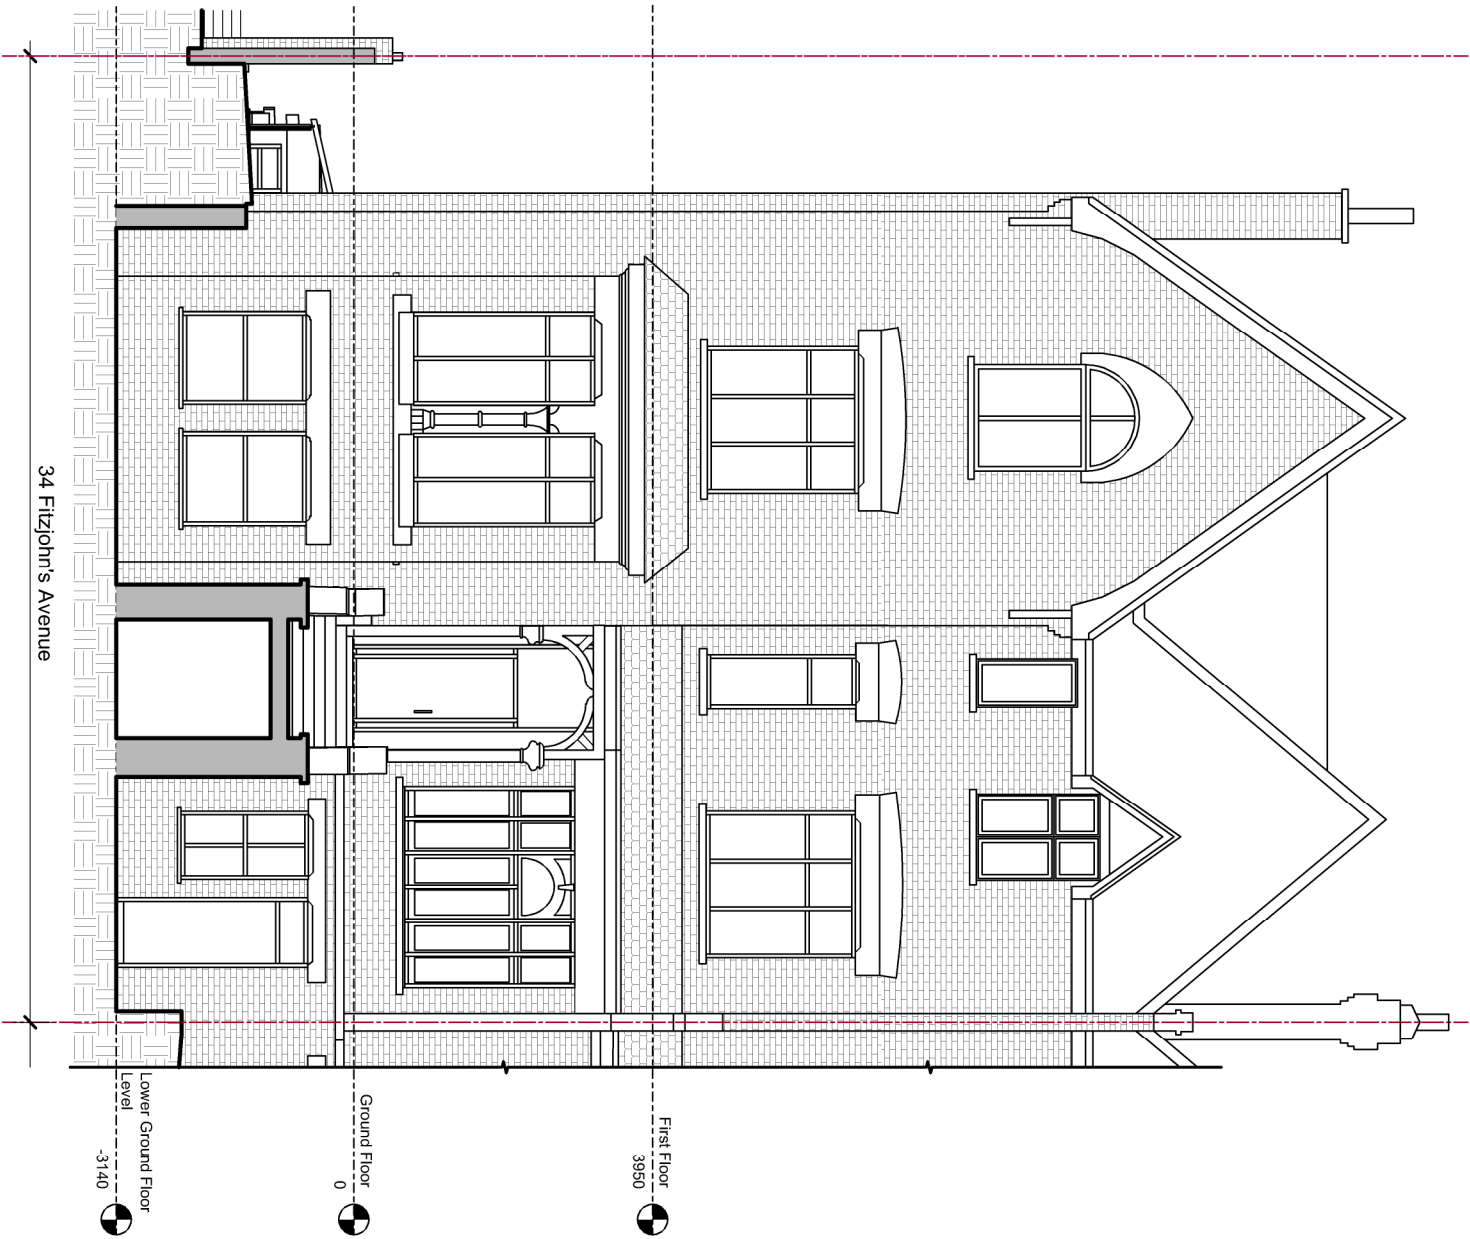

Existing Front Elevation

(Section through front lightwell)

NOTE:
New window to front basement to be timber sliding sash to match existing adjacent.
Other new windows generally to be timber to match existing.
New rear extension brickwork to match existing and glazed elements to rear extension basement to be timber or aluminium.

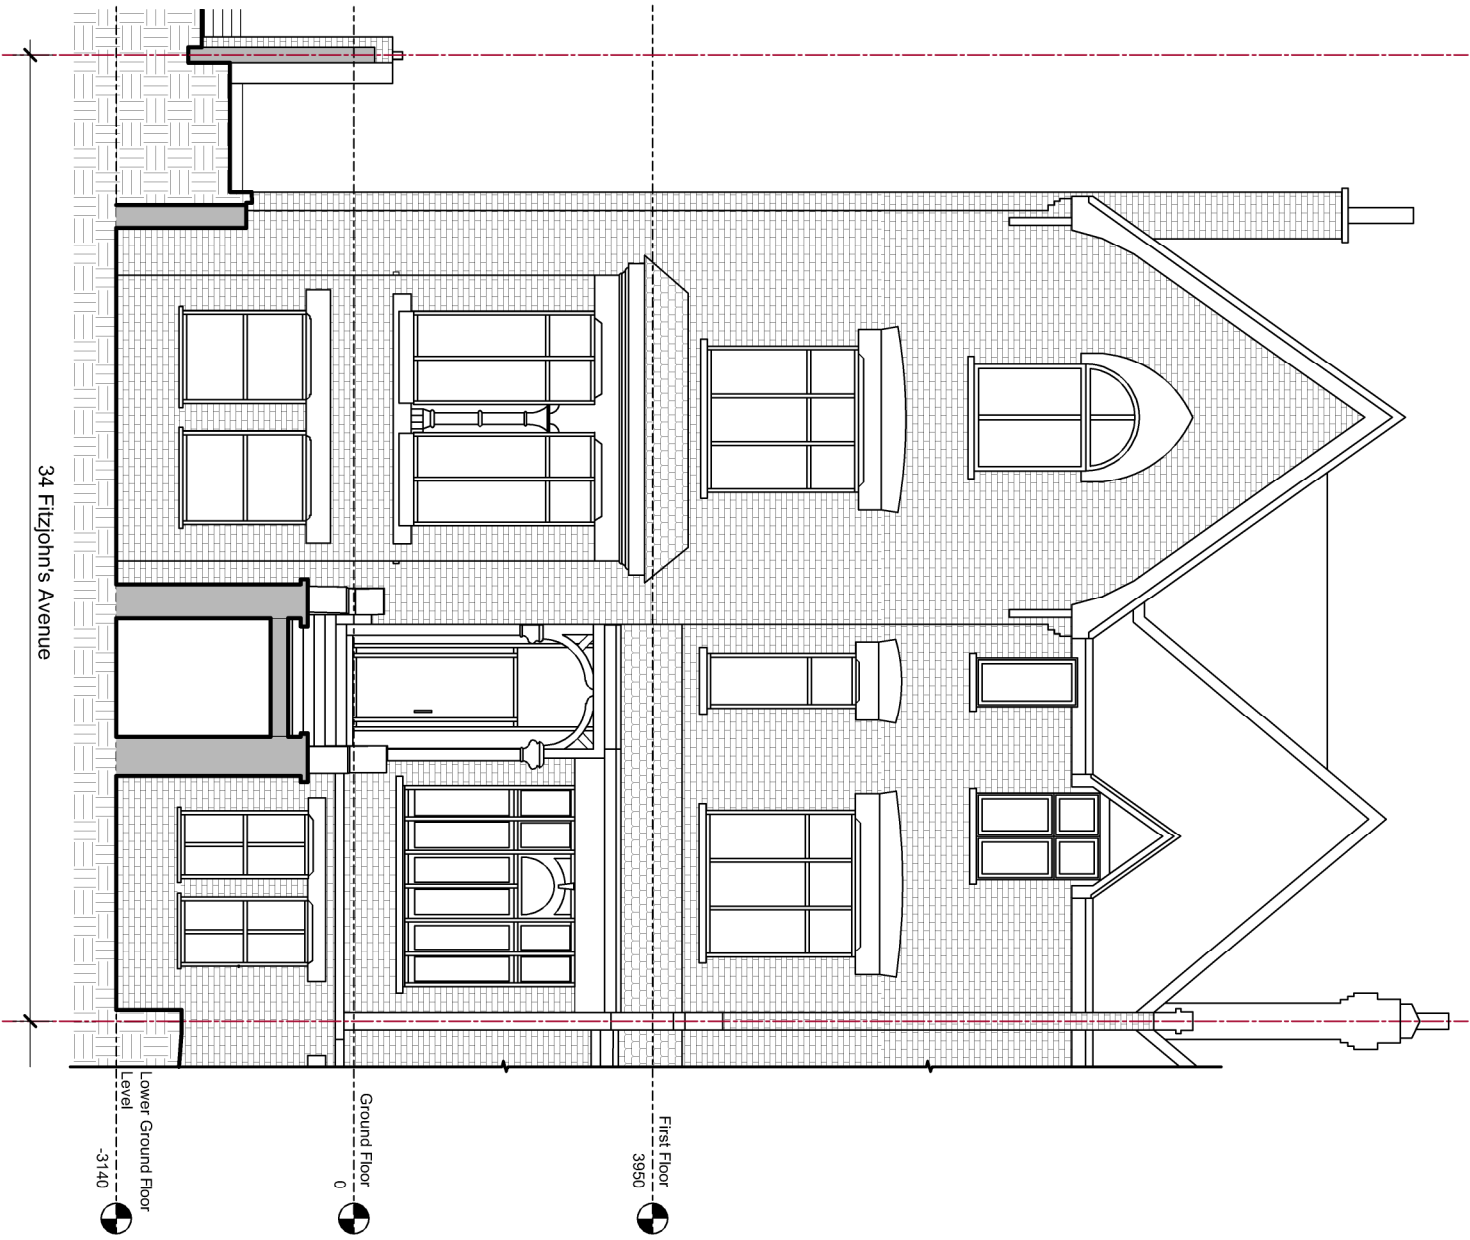

Proposed Front Elevation

(Section through front lightwell)



REV

Scale: 1:100 @ A3
Landscape
Date: 07.05.2024
Drawn: AU

Job

34 Fitzjohn's Avenue
London, NW3 5NB

Drawing No.

05/1134/PLAN/150.

FARROW SILVERTON
CHARTERED ARCHITECTS & DESIGN CONSULTANTS

6 HALE LANE MILL HILL
LONDON NW7 3NX
tel: 020-8906 8502 fax: 020-8906 8503
e-mail: office@farsil.com