


NOTE: Existing drawings based on survey by others.

NOTE:


New window to front basement to be timber sliding sash to match existing adjacent.

Other new windows generally to be timber to match existing.

New rear extension brickwork to match existing and glazed elements to rear extension basement to be timber or aluminium.

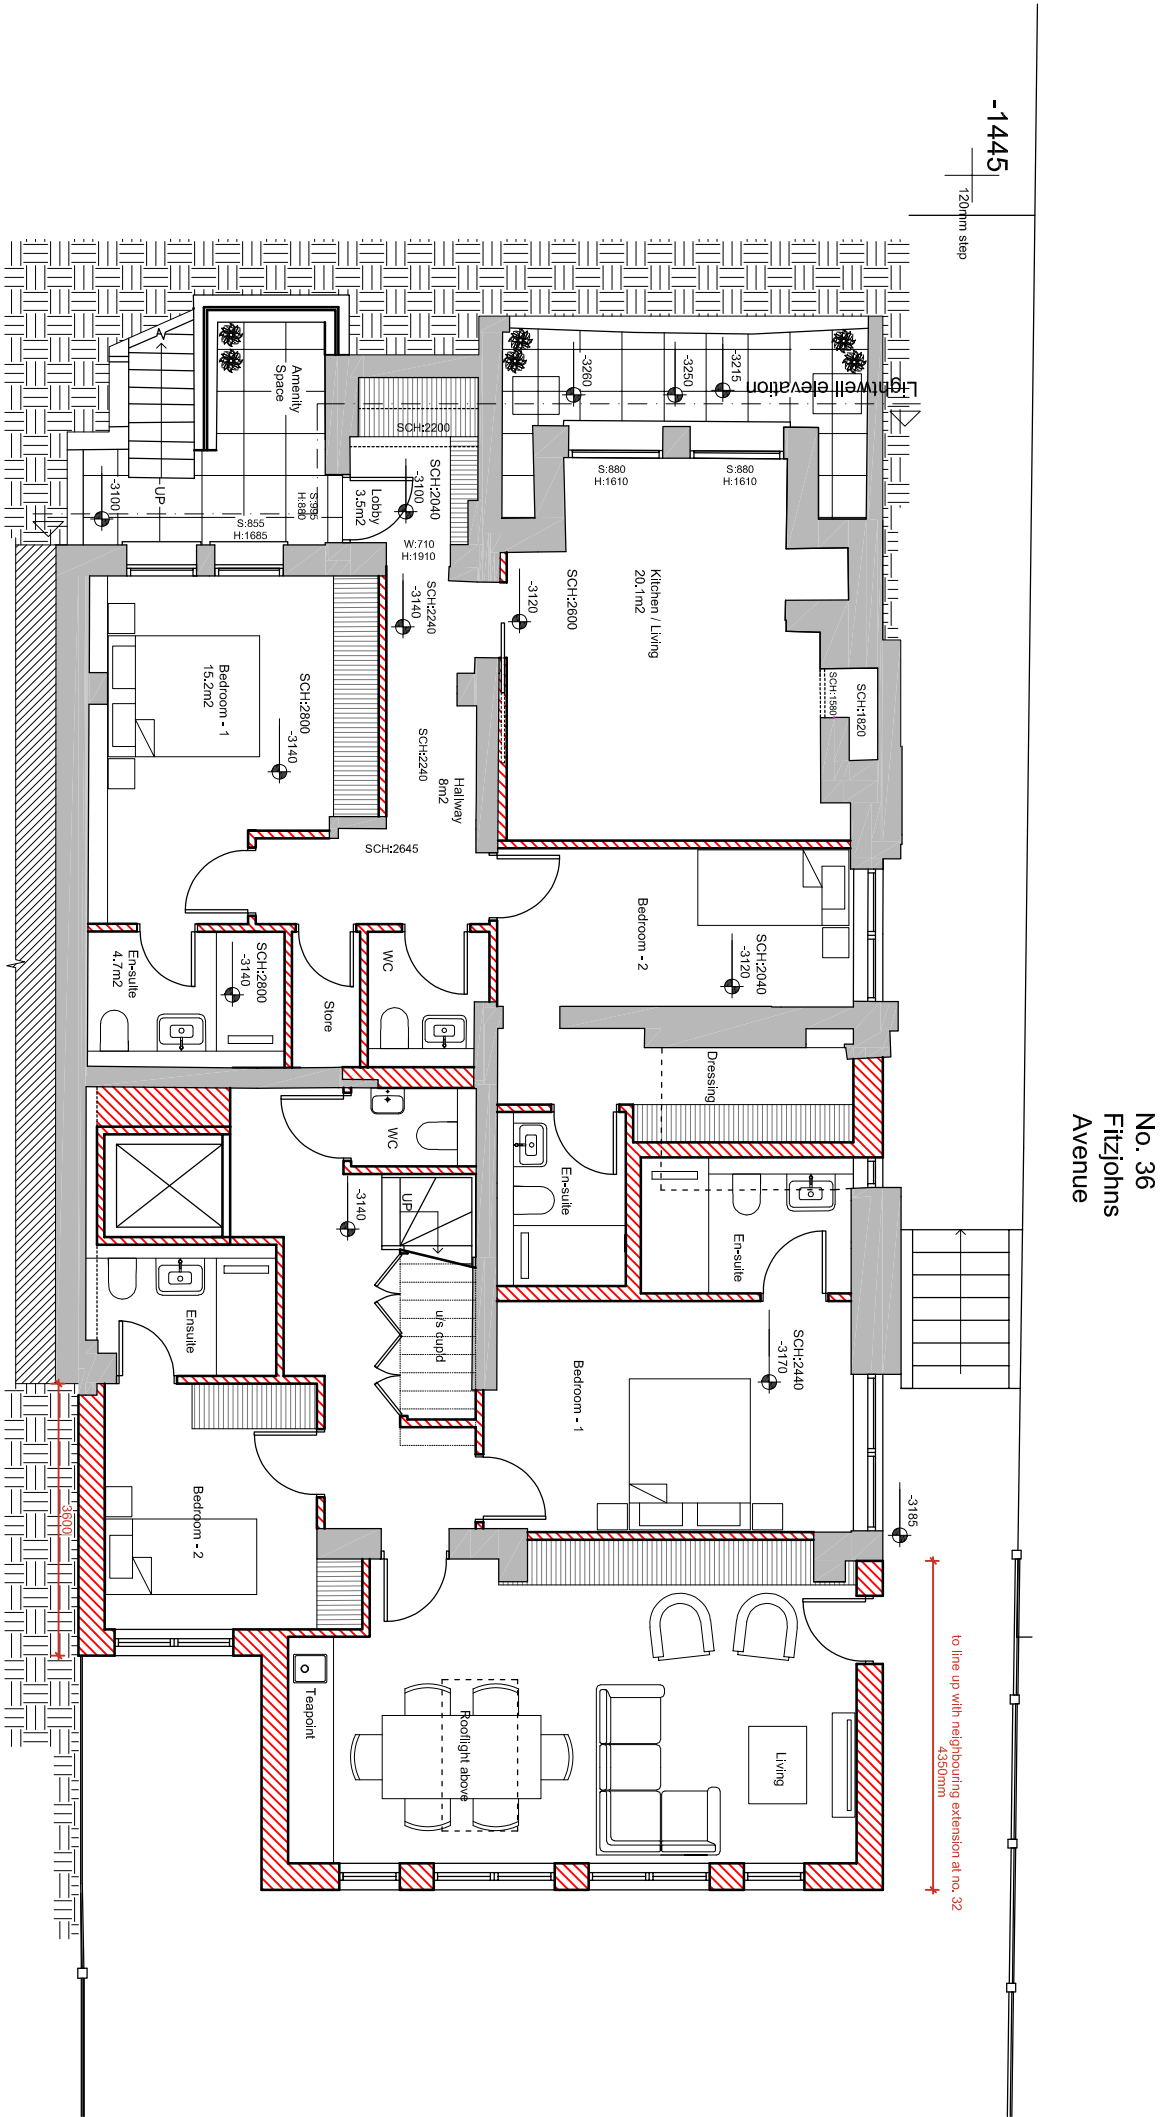

Proposed Lower Ground Floor Plan

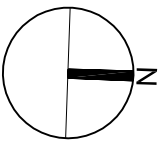

REV	Scale:	Job
A - 19.02.2024	1:100 @ A3	
B - 20.02.2024	Landscape	
C - 26.04.2024	Date: 22.01.2024	
D - 07.05.2024	Drawn: AU	

Drawing No.
05/1134/PLAN/121_D.

FARROW SILVERTON
CHARTERED ARCHITECTS & DESIGN CONSULTANTS

6 HALE LANE MILL HILL
LONDON NW7 3NX
tel: 020-8906 8502 fax: 020-8906 8503
e-mail: office@farsil.com