



01 - REAR ELEVATION

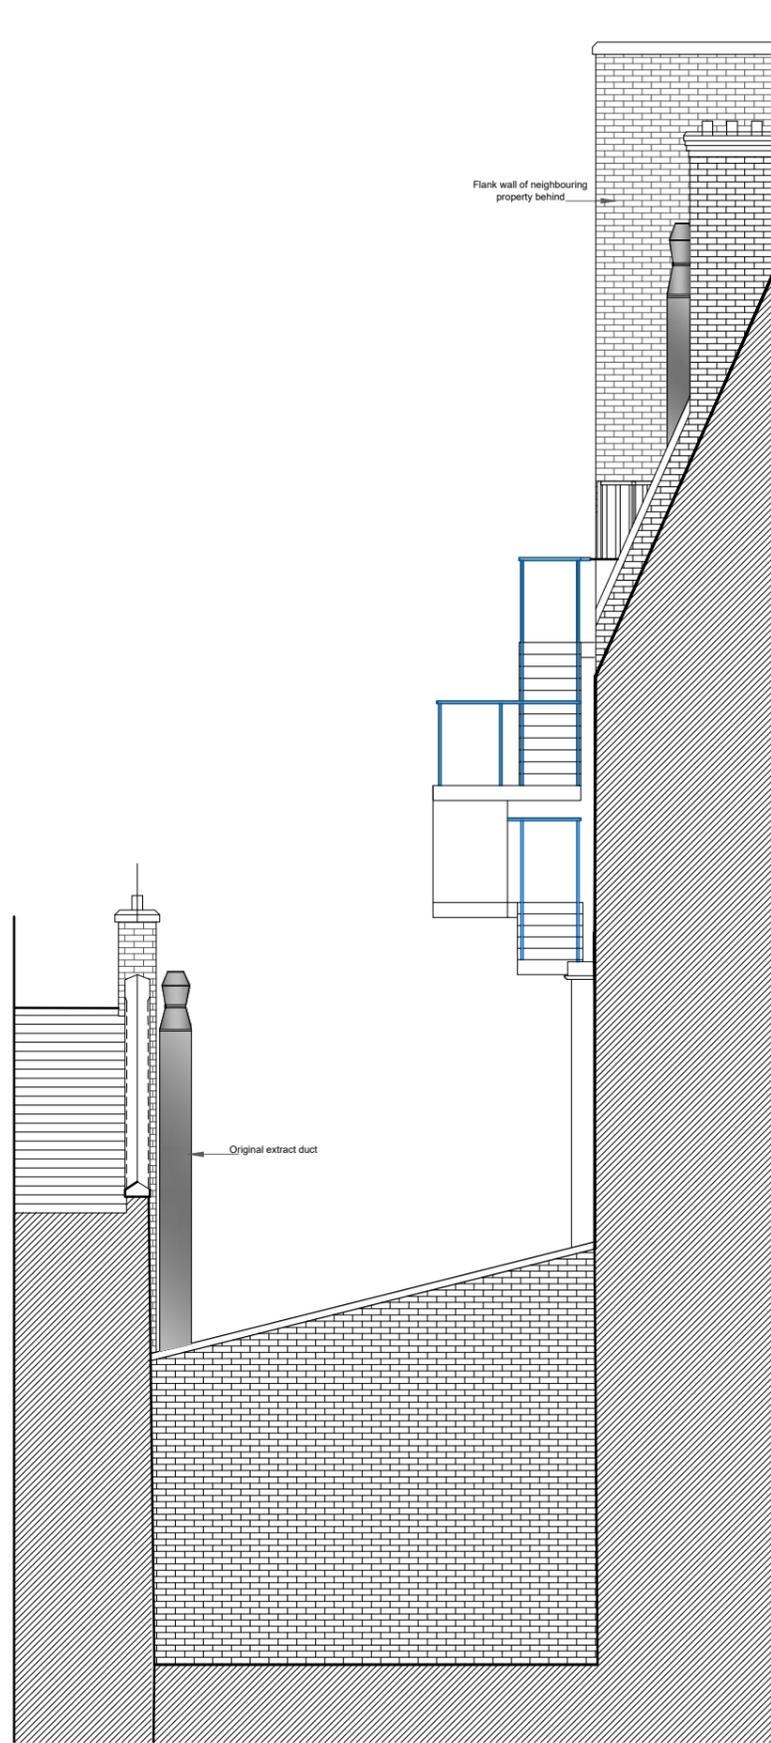


02 - REAR SIDE ELEVATION

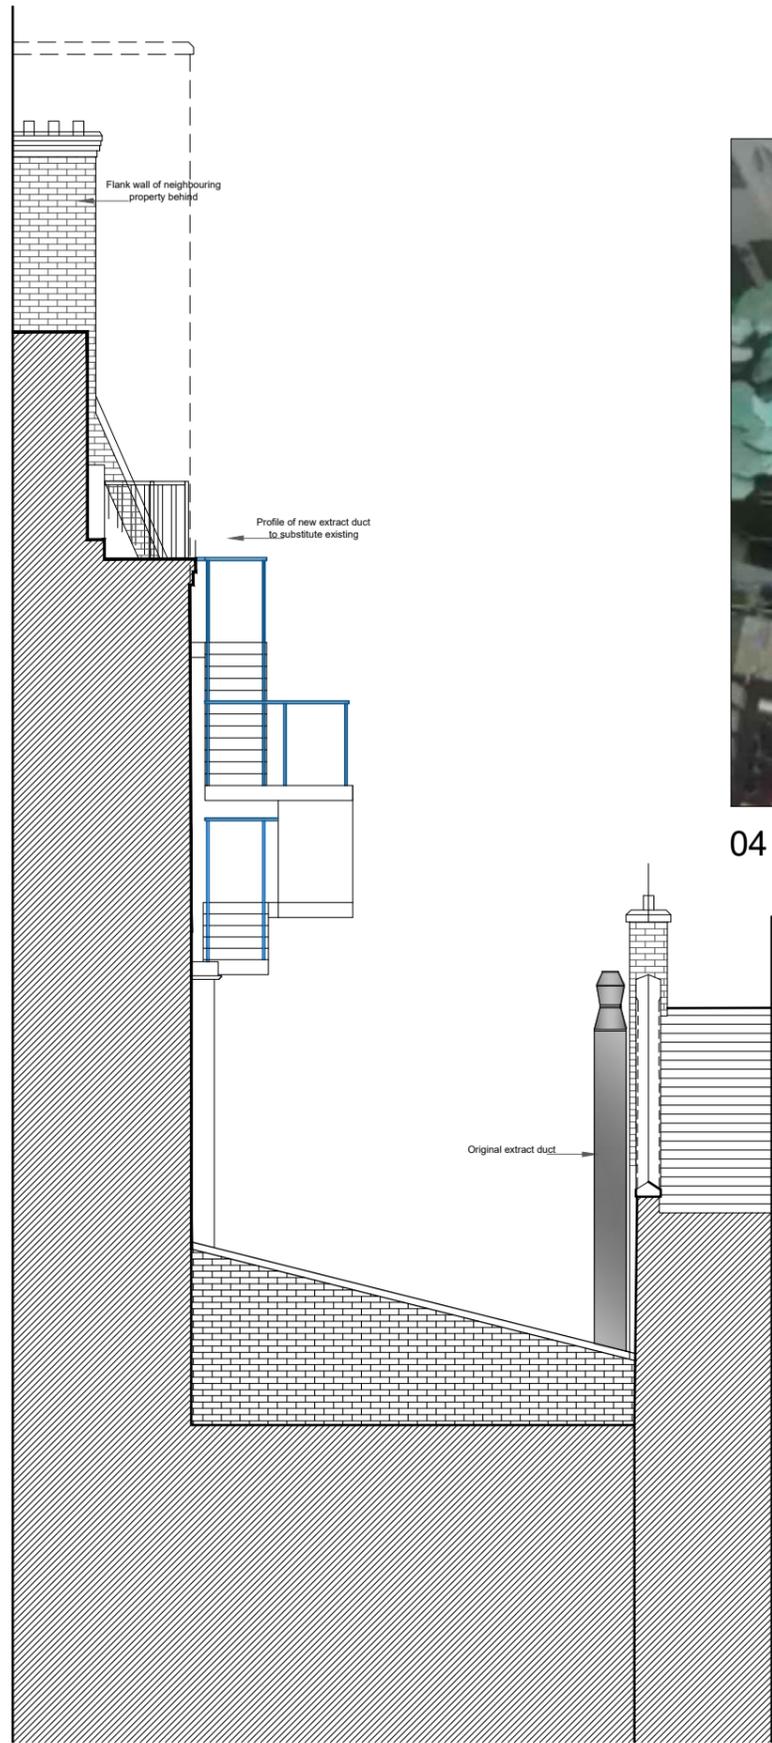

03 - REAR SIDE ELEVATION

- NOTES
- Dimensions are not to be scaled from this drawing by contractors. The contractor is requested to check all dimensions before the work started.
  - Report any discrepancies to the client or architect before undertaking the work described in the drawings.
  - Dimensions are approximate site dimensions and are to be verified by the contractor on site before any fabrication/site works i.e foundations etc occur
  - Contractor is responsible for all temporary propping to existing structure

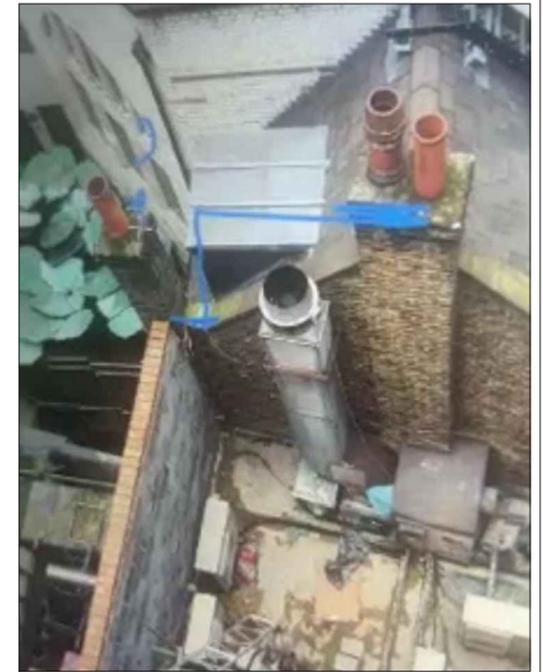

04 - ORIGINAL EXTRACT DUCT



REVISIONS			
NO.	DESCRIPTION	DATE	BY

**AA DESIGN**  
4 Windsor House, 33 Upton Park,  
Slough SL1 2DA

Project: 113 HIGH HOLBORN  
LONDON, WC1V 6JQ

Title: ORIGINAL ELEVATIONS

Scale: 1:100@A3	Drawn: MU	Approved:	Date: JAN 24
Job No: AA-00/24	Drawing No: P-113HH-05	Rev: -	