

P02	Titles amended	10.05.24
P01	Planning issue	14.11.23
P00	Preliminary issue	10.11.23

Rev	Description	Date
-----	-------------	------



Whitebox Architecture + Design
3 Kenswick Manor
Lower Broadheath
Worcester WR2 6QB

Client
DOW PROPERTIES LTD


Project
47, 49 & 51 FORTRESS ROAD, KENTISH TOWN
LONDON, NW5 1AD

Drawing Title
FLOOR PLANS AS EXISTING


Project No. 1197	Drawing No. WHB-MA[20]0001	Revision P02
Scale 1:50@A1	Date 10.11.23	Drawn by WHB

Status
PLANNING


FORTRESS ROAD

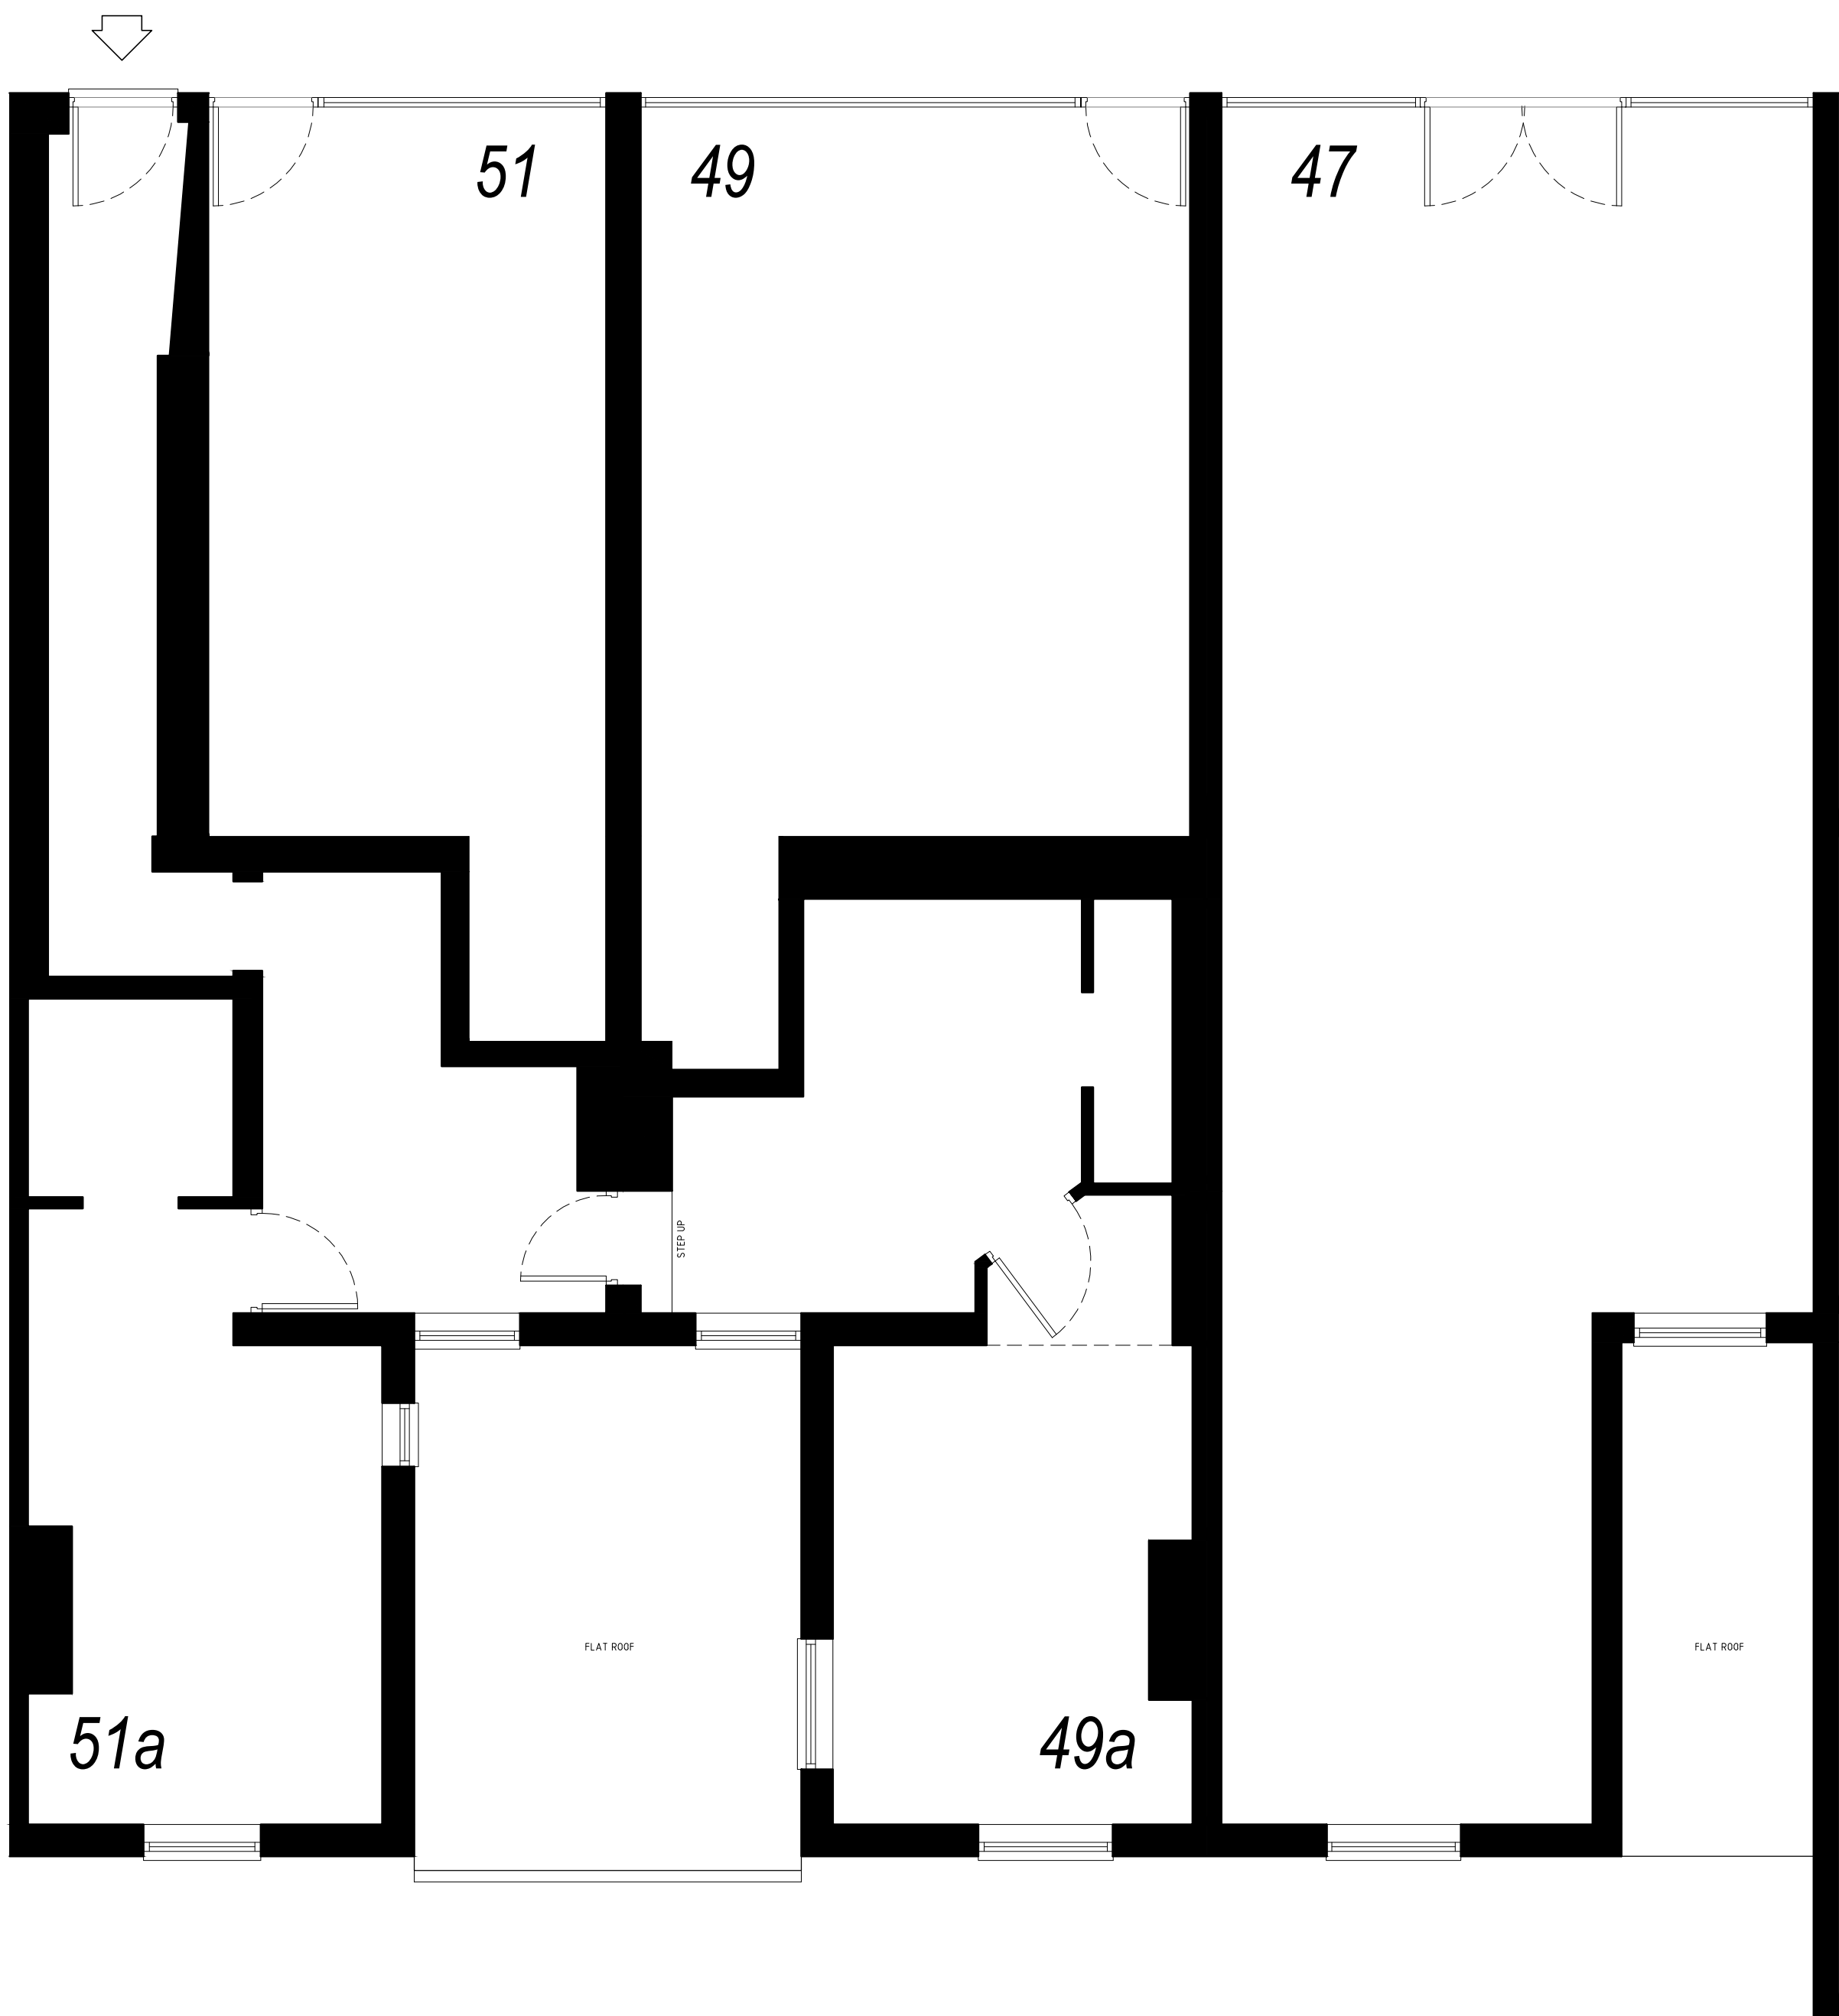

02 GROUND FLOOR PLAN
1:50

 

FORTRESS YARD

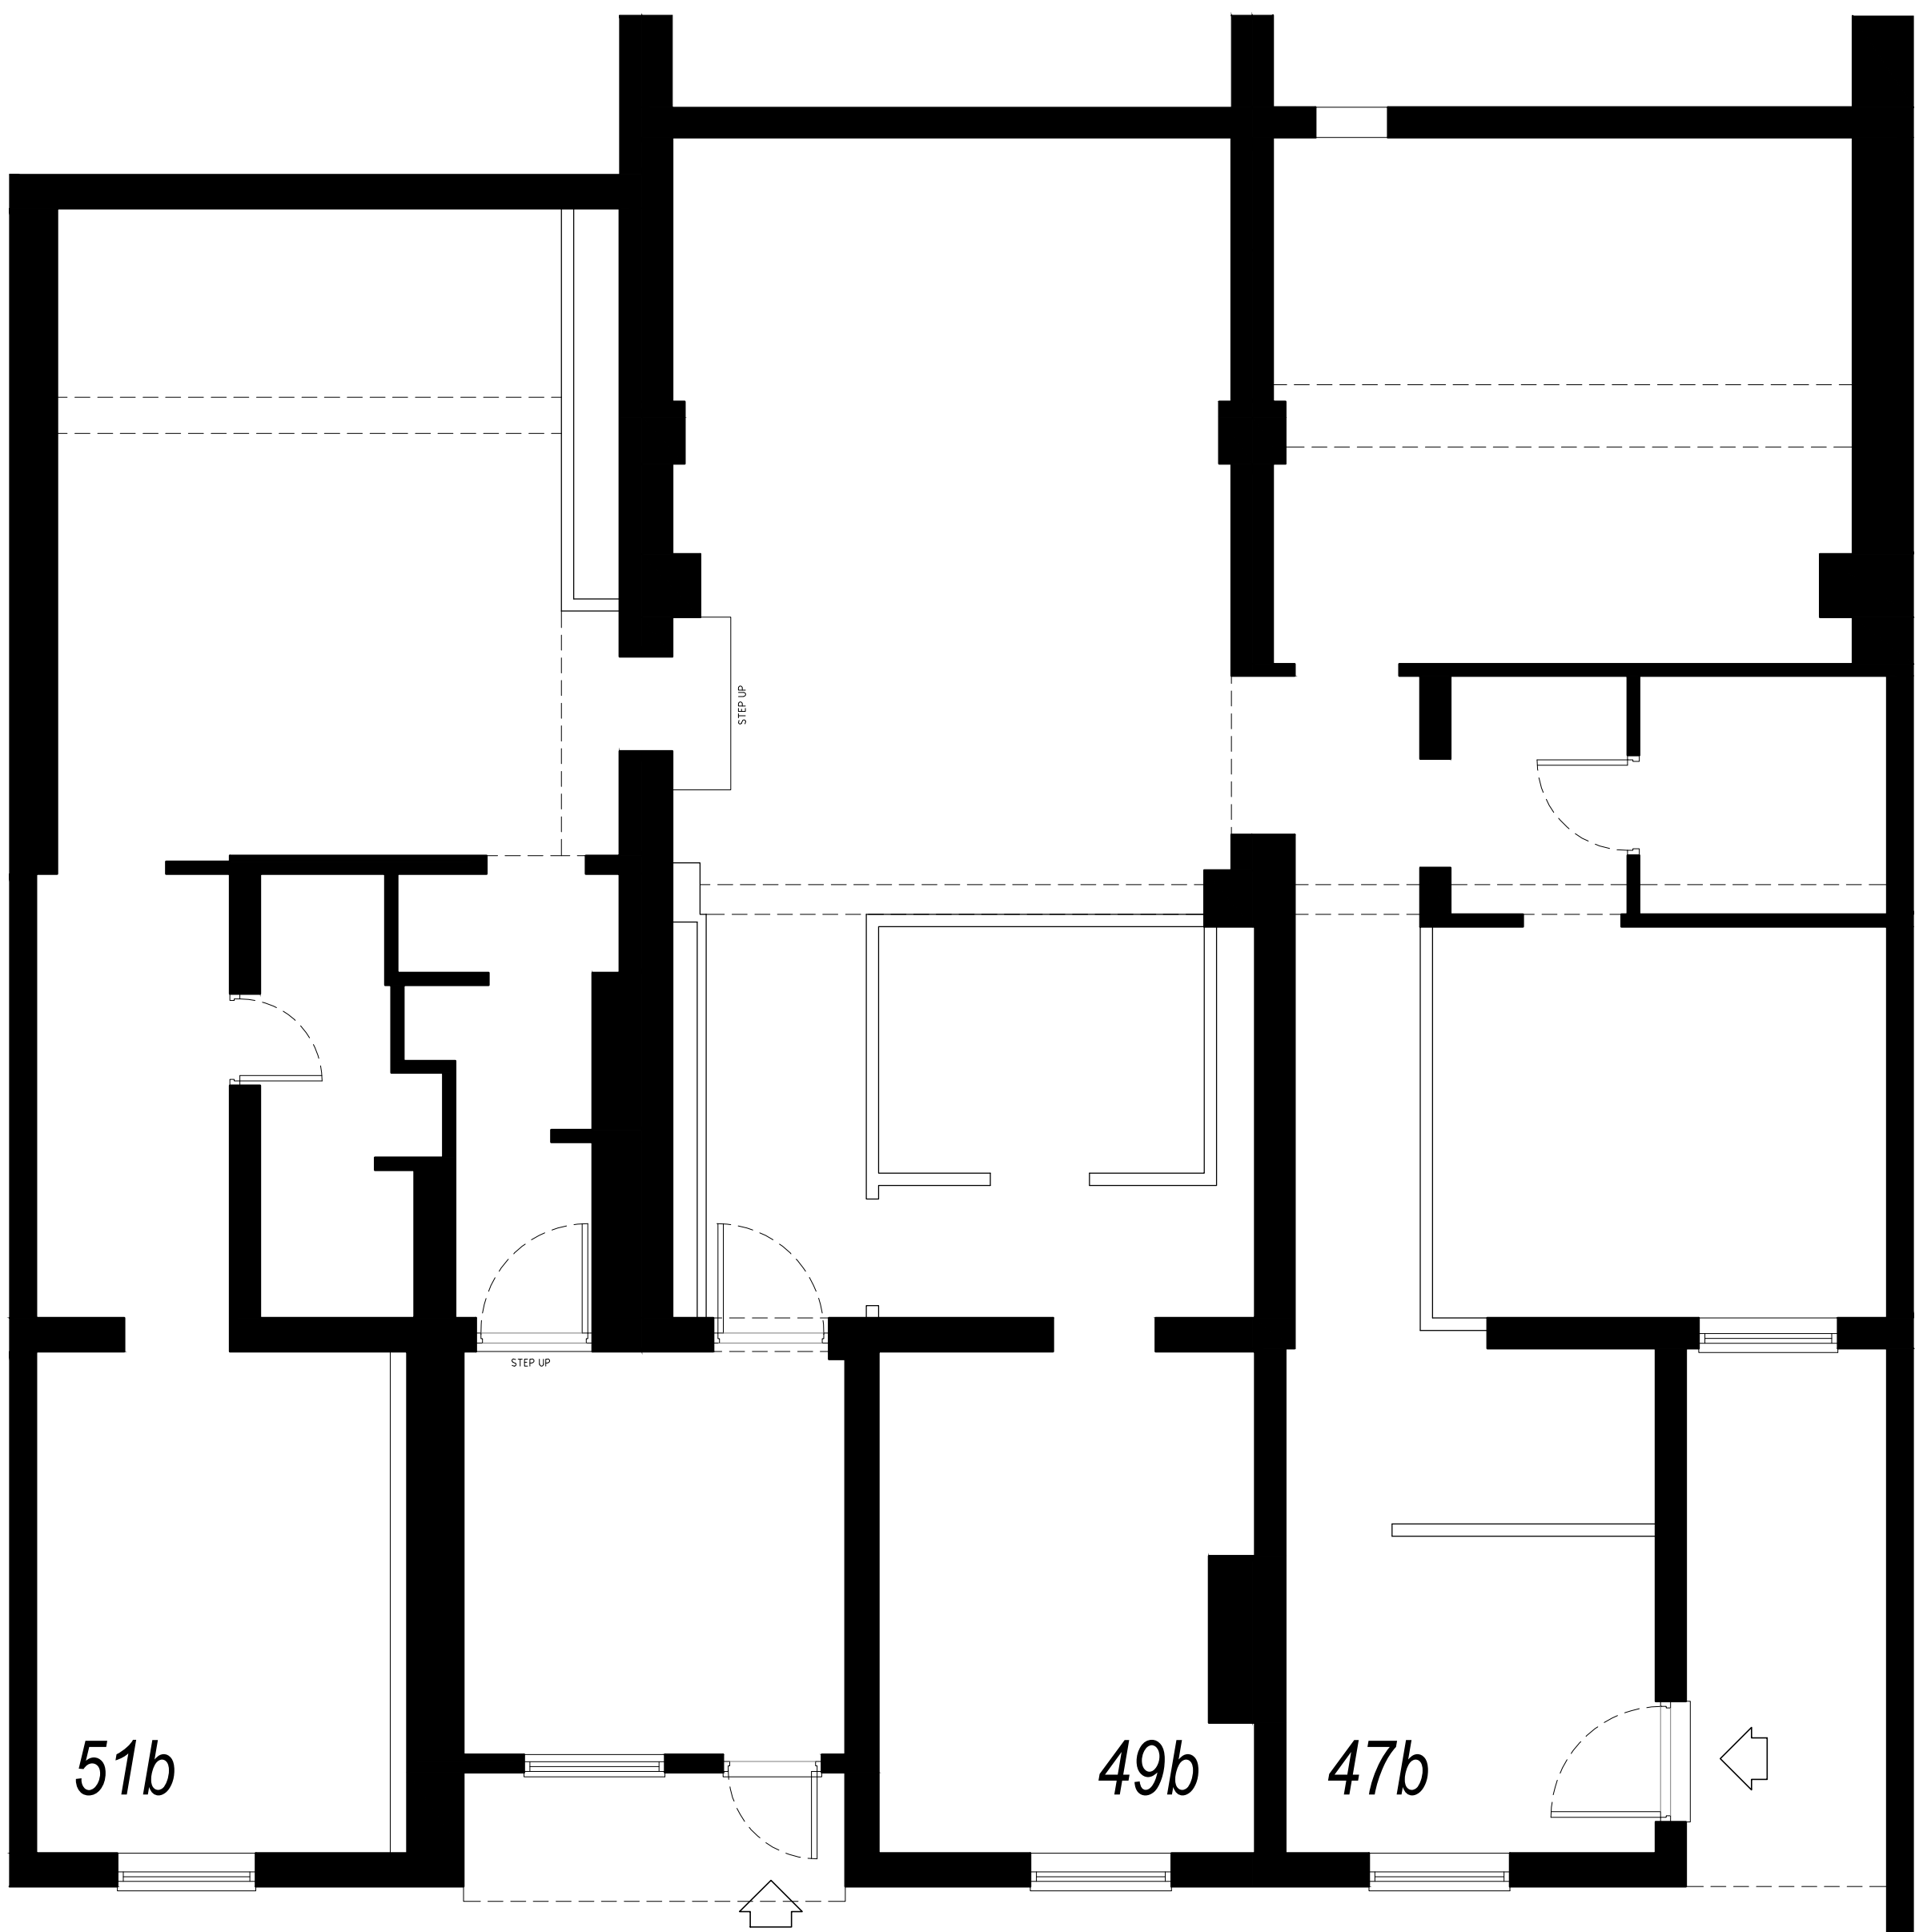

01 LOWER GROUND FLOOR
1:50