




NORTH-WEST (REAR) ELEVATION
AS EXISTING

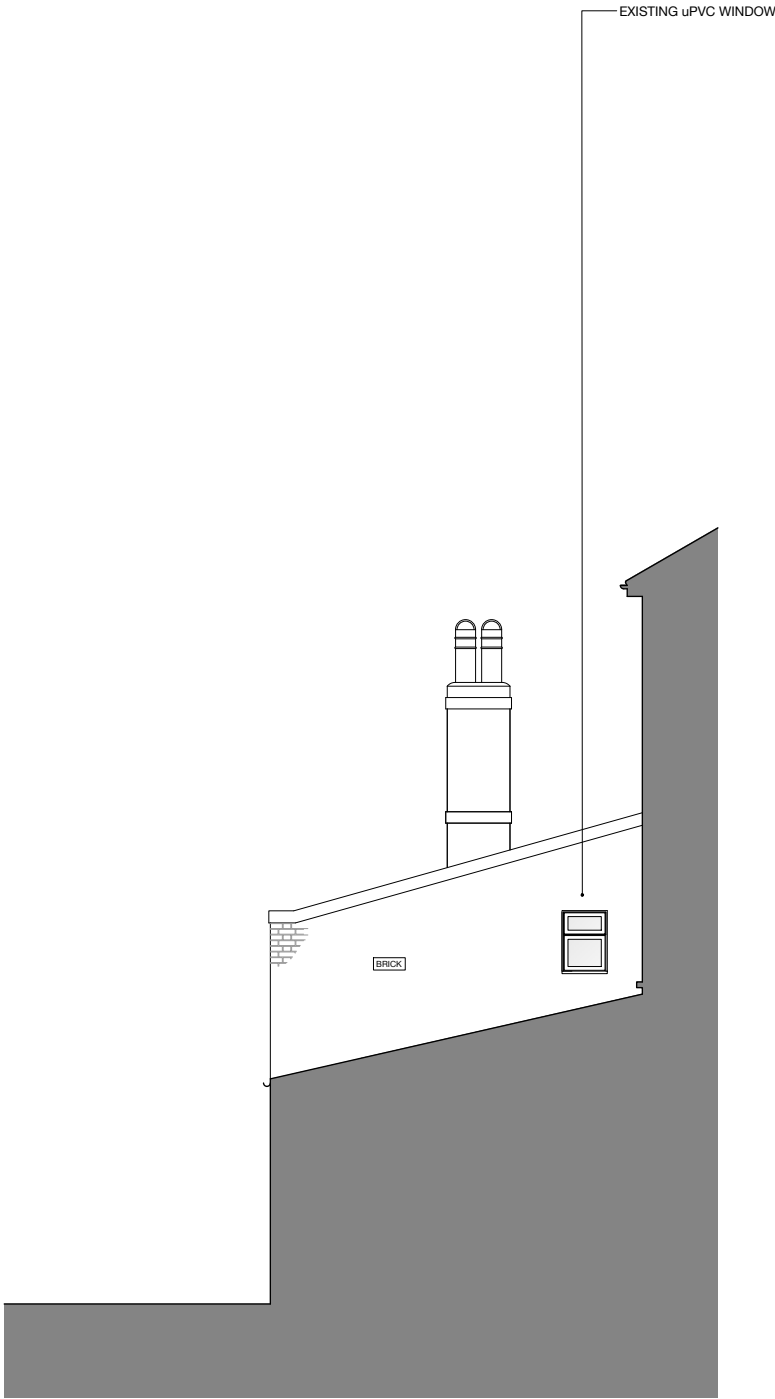

SOUTH-WEST (CLOSET WING FLANK) ELEVATION
AS EXISTING

GENERAL NOTES:

THIS DRAWING TO BE USED FOR PLANNING PURPOSES ONLY. NOT FOR CONSTRUCTION.

ALL DISCREPANCIES OR OMISSIONS ARE TO BE REPORTED TO THE ARCHITECT.

THIS DRAWING IS COPYRIGHT. DO NOT REPRODUCE WITHOUT WRITTEN PERMISSION FROM THE AUTHOR.

SEEK CLARIFICATION FROM THE ARCHITECT IF ANY ASPECT OF THIS DRAWING IS UNCLEAR

SURVEY INFORMATION IS APPROXIMATED WHERE ACCESS DOES NOT PERMIT DIRECT MEASUREMENT.



FIRST ISSUE	09/05/2024
REVISION	DATE
RICHARD BELL ARCHITECTURE	
17 HIGHGATE SPINNEY CRESCENT ROAD LONDON N8 8AR UK	
T: +44 20 3985 8329 E: info@richardbellarchitecture.com W: www.richardbellarchitecture.com	
ARCHITECT: RICHARD BELL RIBA	
PROJECT ADDRESS 30 WOODSOME ROAD LONDON NW5 1RY	
DRAWING NORTH-WEST AND SOUTH-WEST ELEVATIONS AS EXISTING	
SCALE 1:50 @ A1	
DRAWING No. 1804 2EX11	