


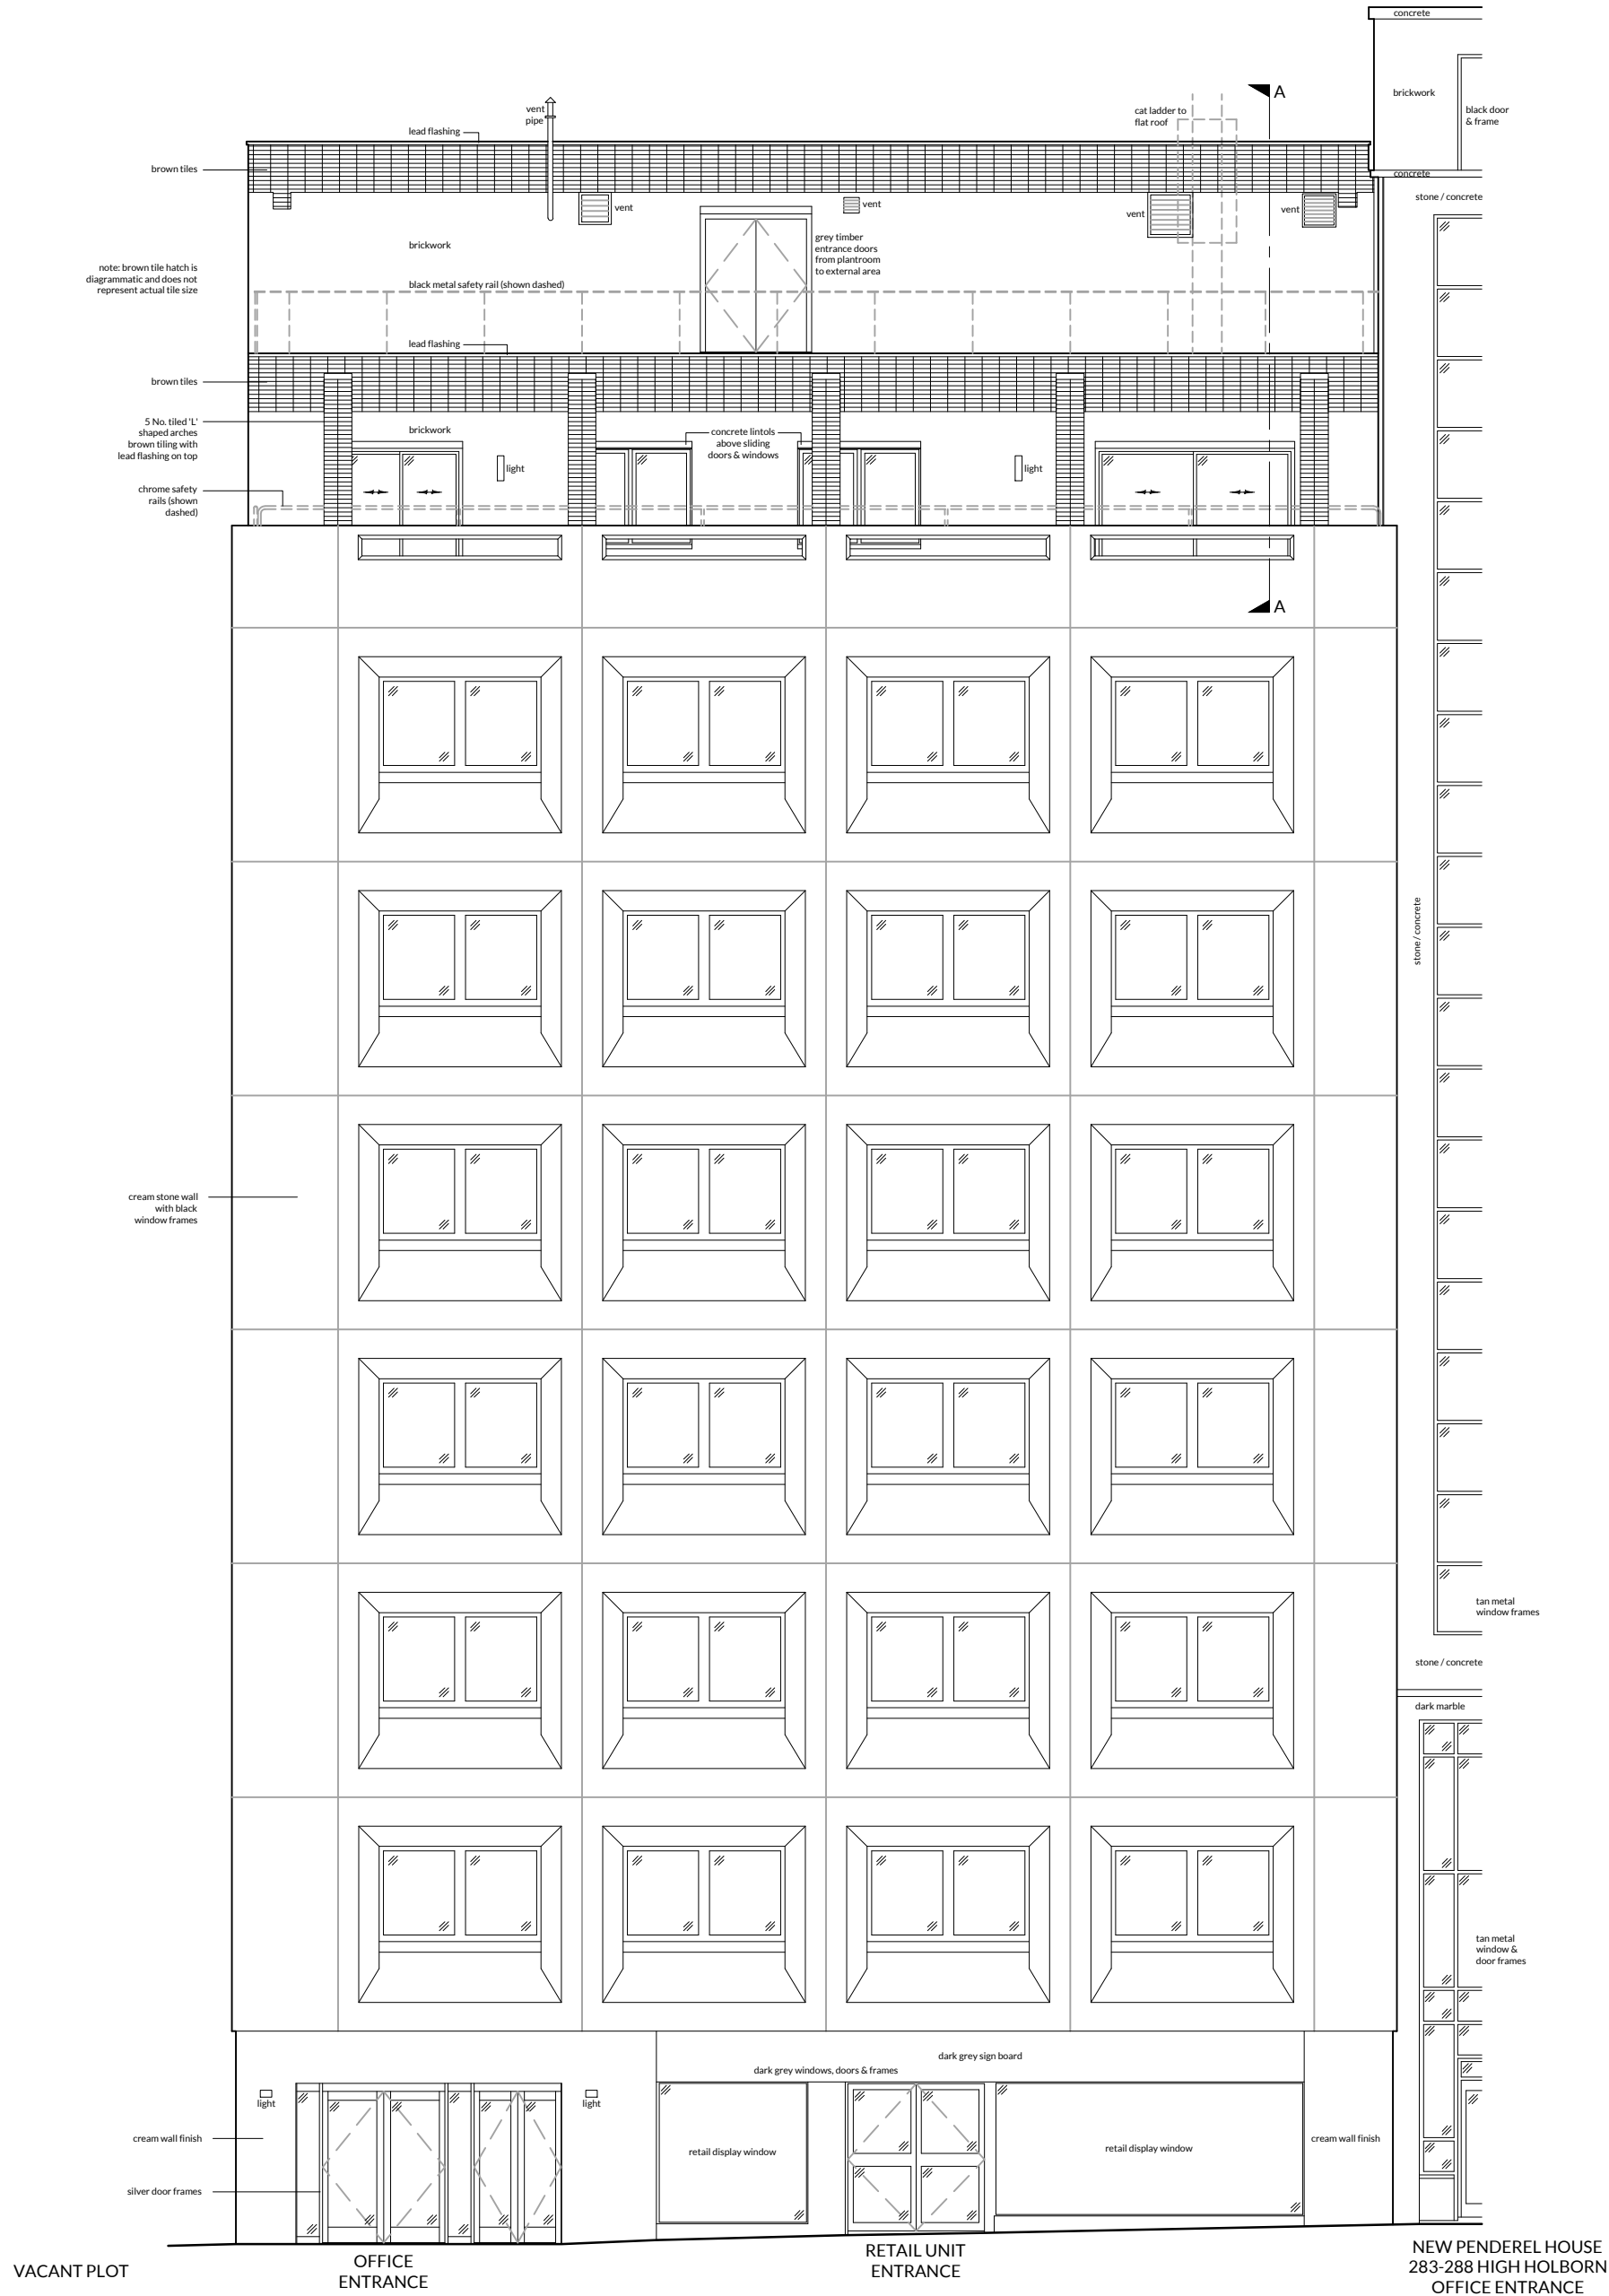


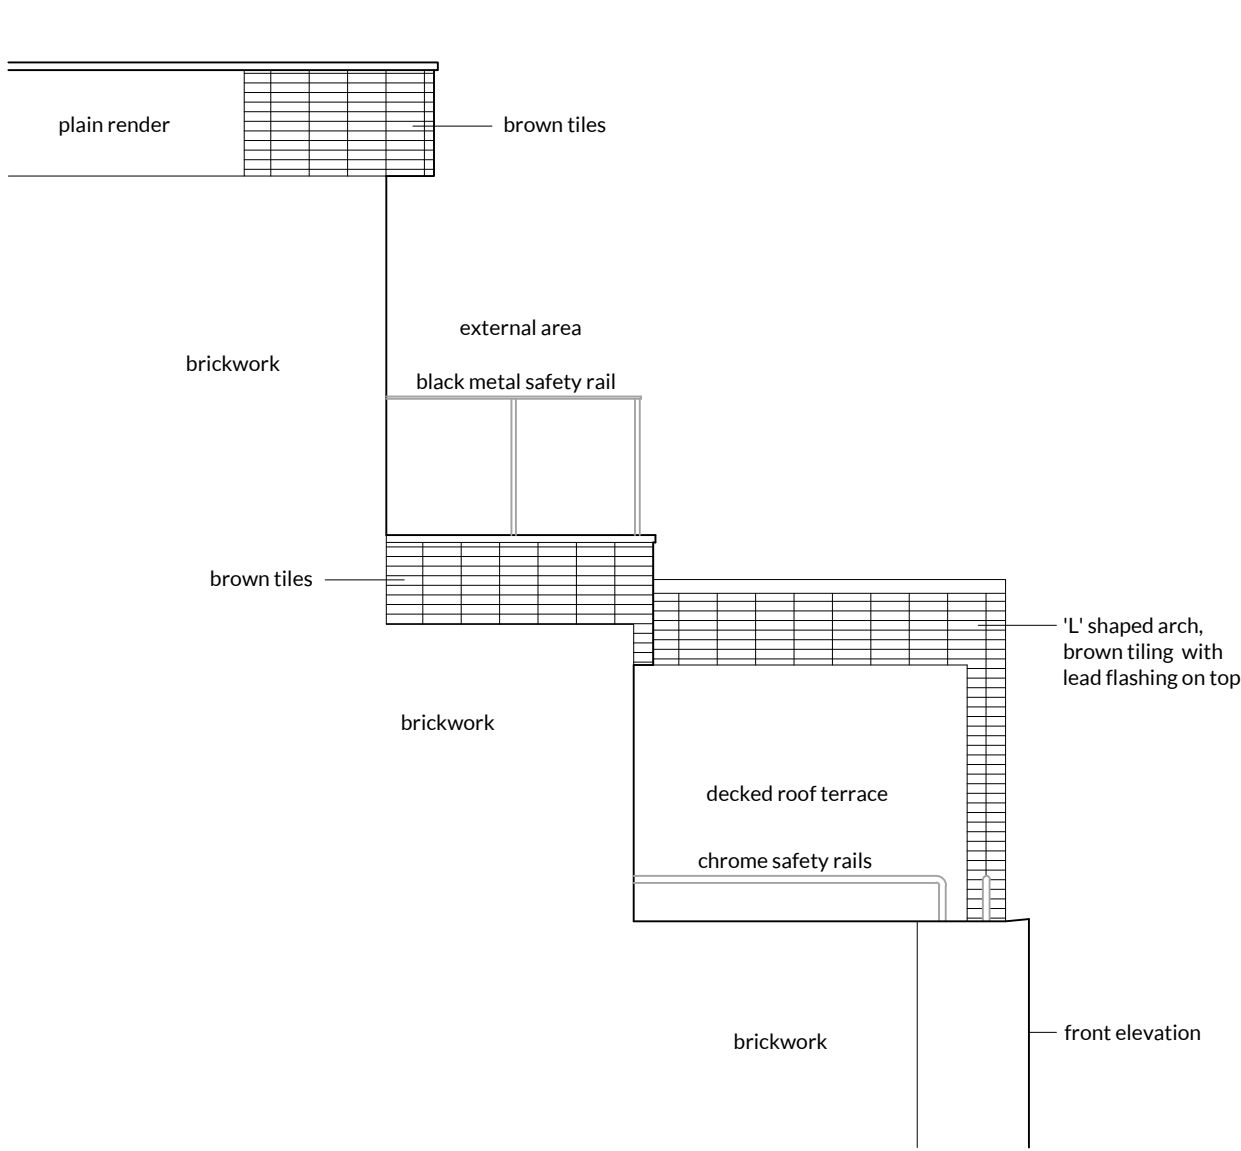


289 HIGH HOLBORN
FRONT ELEVATION
1:100

 

PART EAST SIDE
ELEVATION
1:50

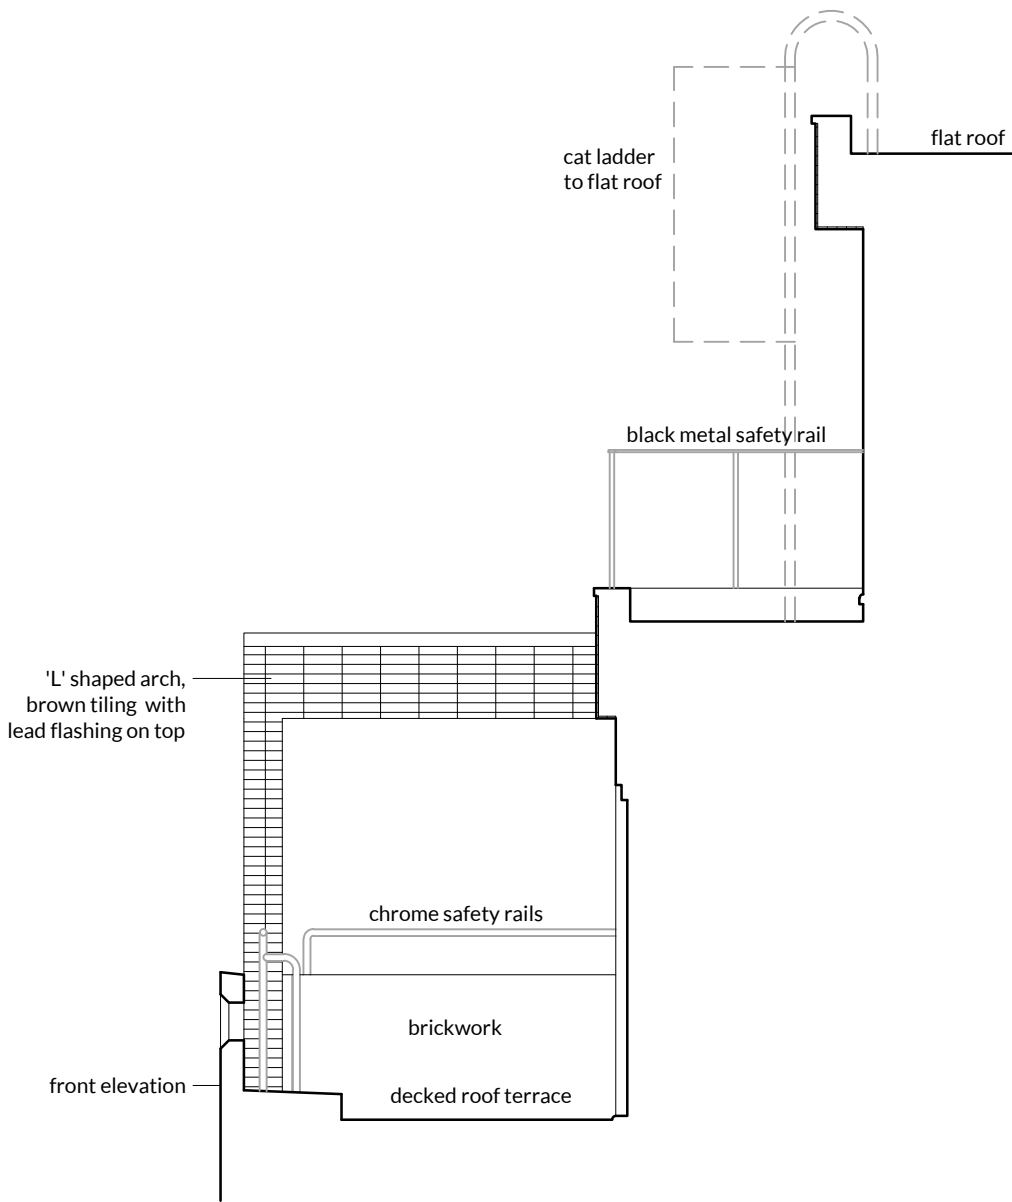

SECTION A-A
1:50

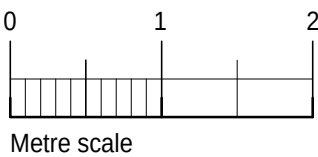

NOTES
Do not scale to ascertain dimensions.
Any error or omission shall be reported to the Surveyors before proceeding with the work.
Figured dimensions and levels should be verified by the Contractor on site before construction.
Copyright for all designs and drawings in whole or in part shall remain with the Surveyors in accordance with The Copyright Act.

B	Client name updated	09.05.24
A	Tiling hatch added	29.04.24
No	REVISION	DATE



130 Fleet Street, London EC4A 2BH United Kingdom
T 020 7426 0960 F 020 7426 0640 W www.swco.co.uk

CLIENT
ELA & FRS (289 High Holborn) Limited, c/o Frank Capital
30 St George Street, London W1S 2FH
PROJECT
289 HIGH HOLBORN
LONDON
WC1V 7JG

DETAIL
FRONT & PART SIDE ELEVATIONS
AND SECTION A-A
AS EXISTING

SCALE	AS SHOWN @ A2	DRAWN	DJT
DATE	21.03.2024	APPROVED	

FILE REF:	HighElab.dwg		
DATE PLOTTED:			
PLOT No:			
JOB NO.	DRAWING NO.	REVISION	
22-3124	EL.01	B	