



Existing South Elevation
Scale 1:125 @ A1

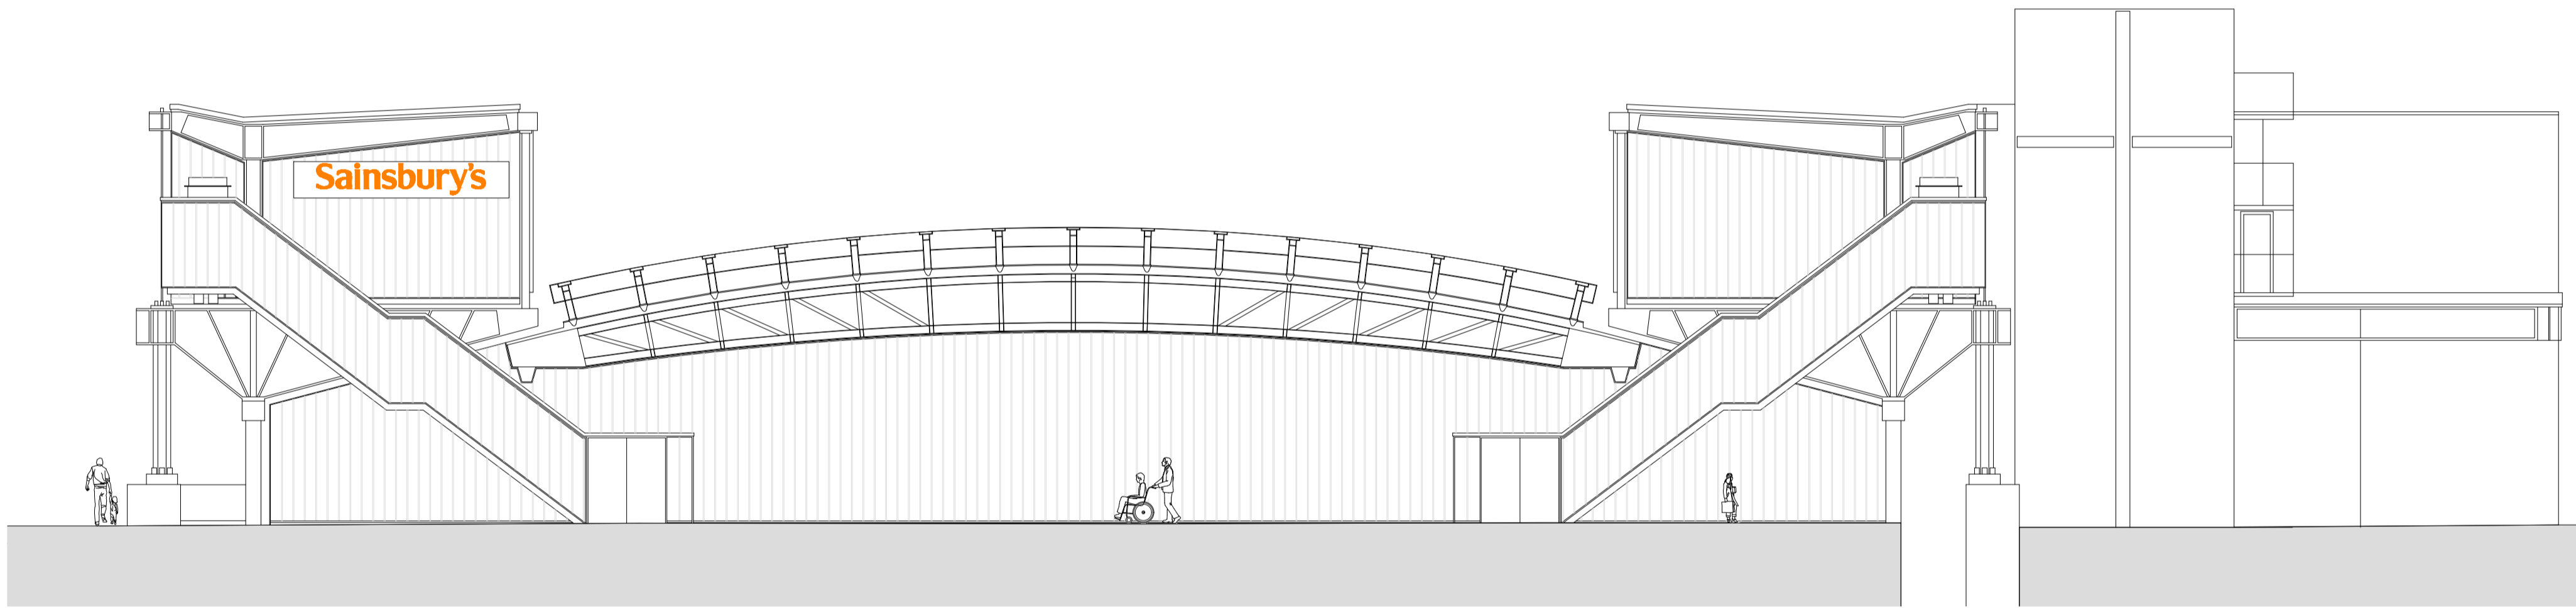

Existing East Elevation
Scale 1:125 @ A1



Existing North West Elevation
Scale 1:125 @ A1

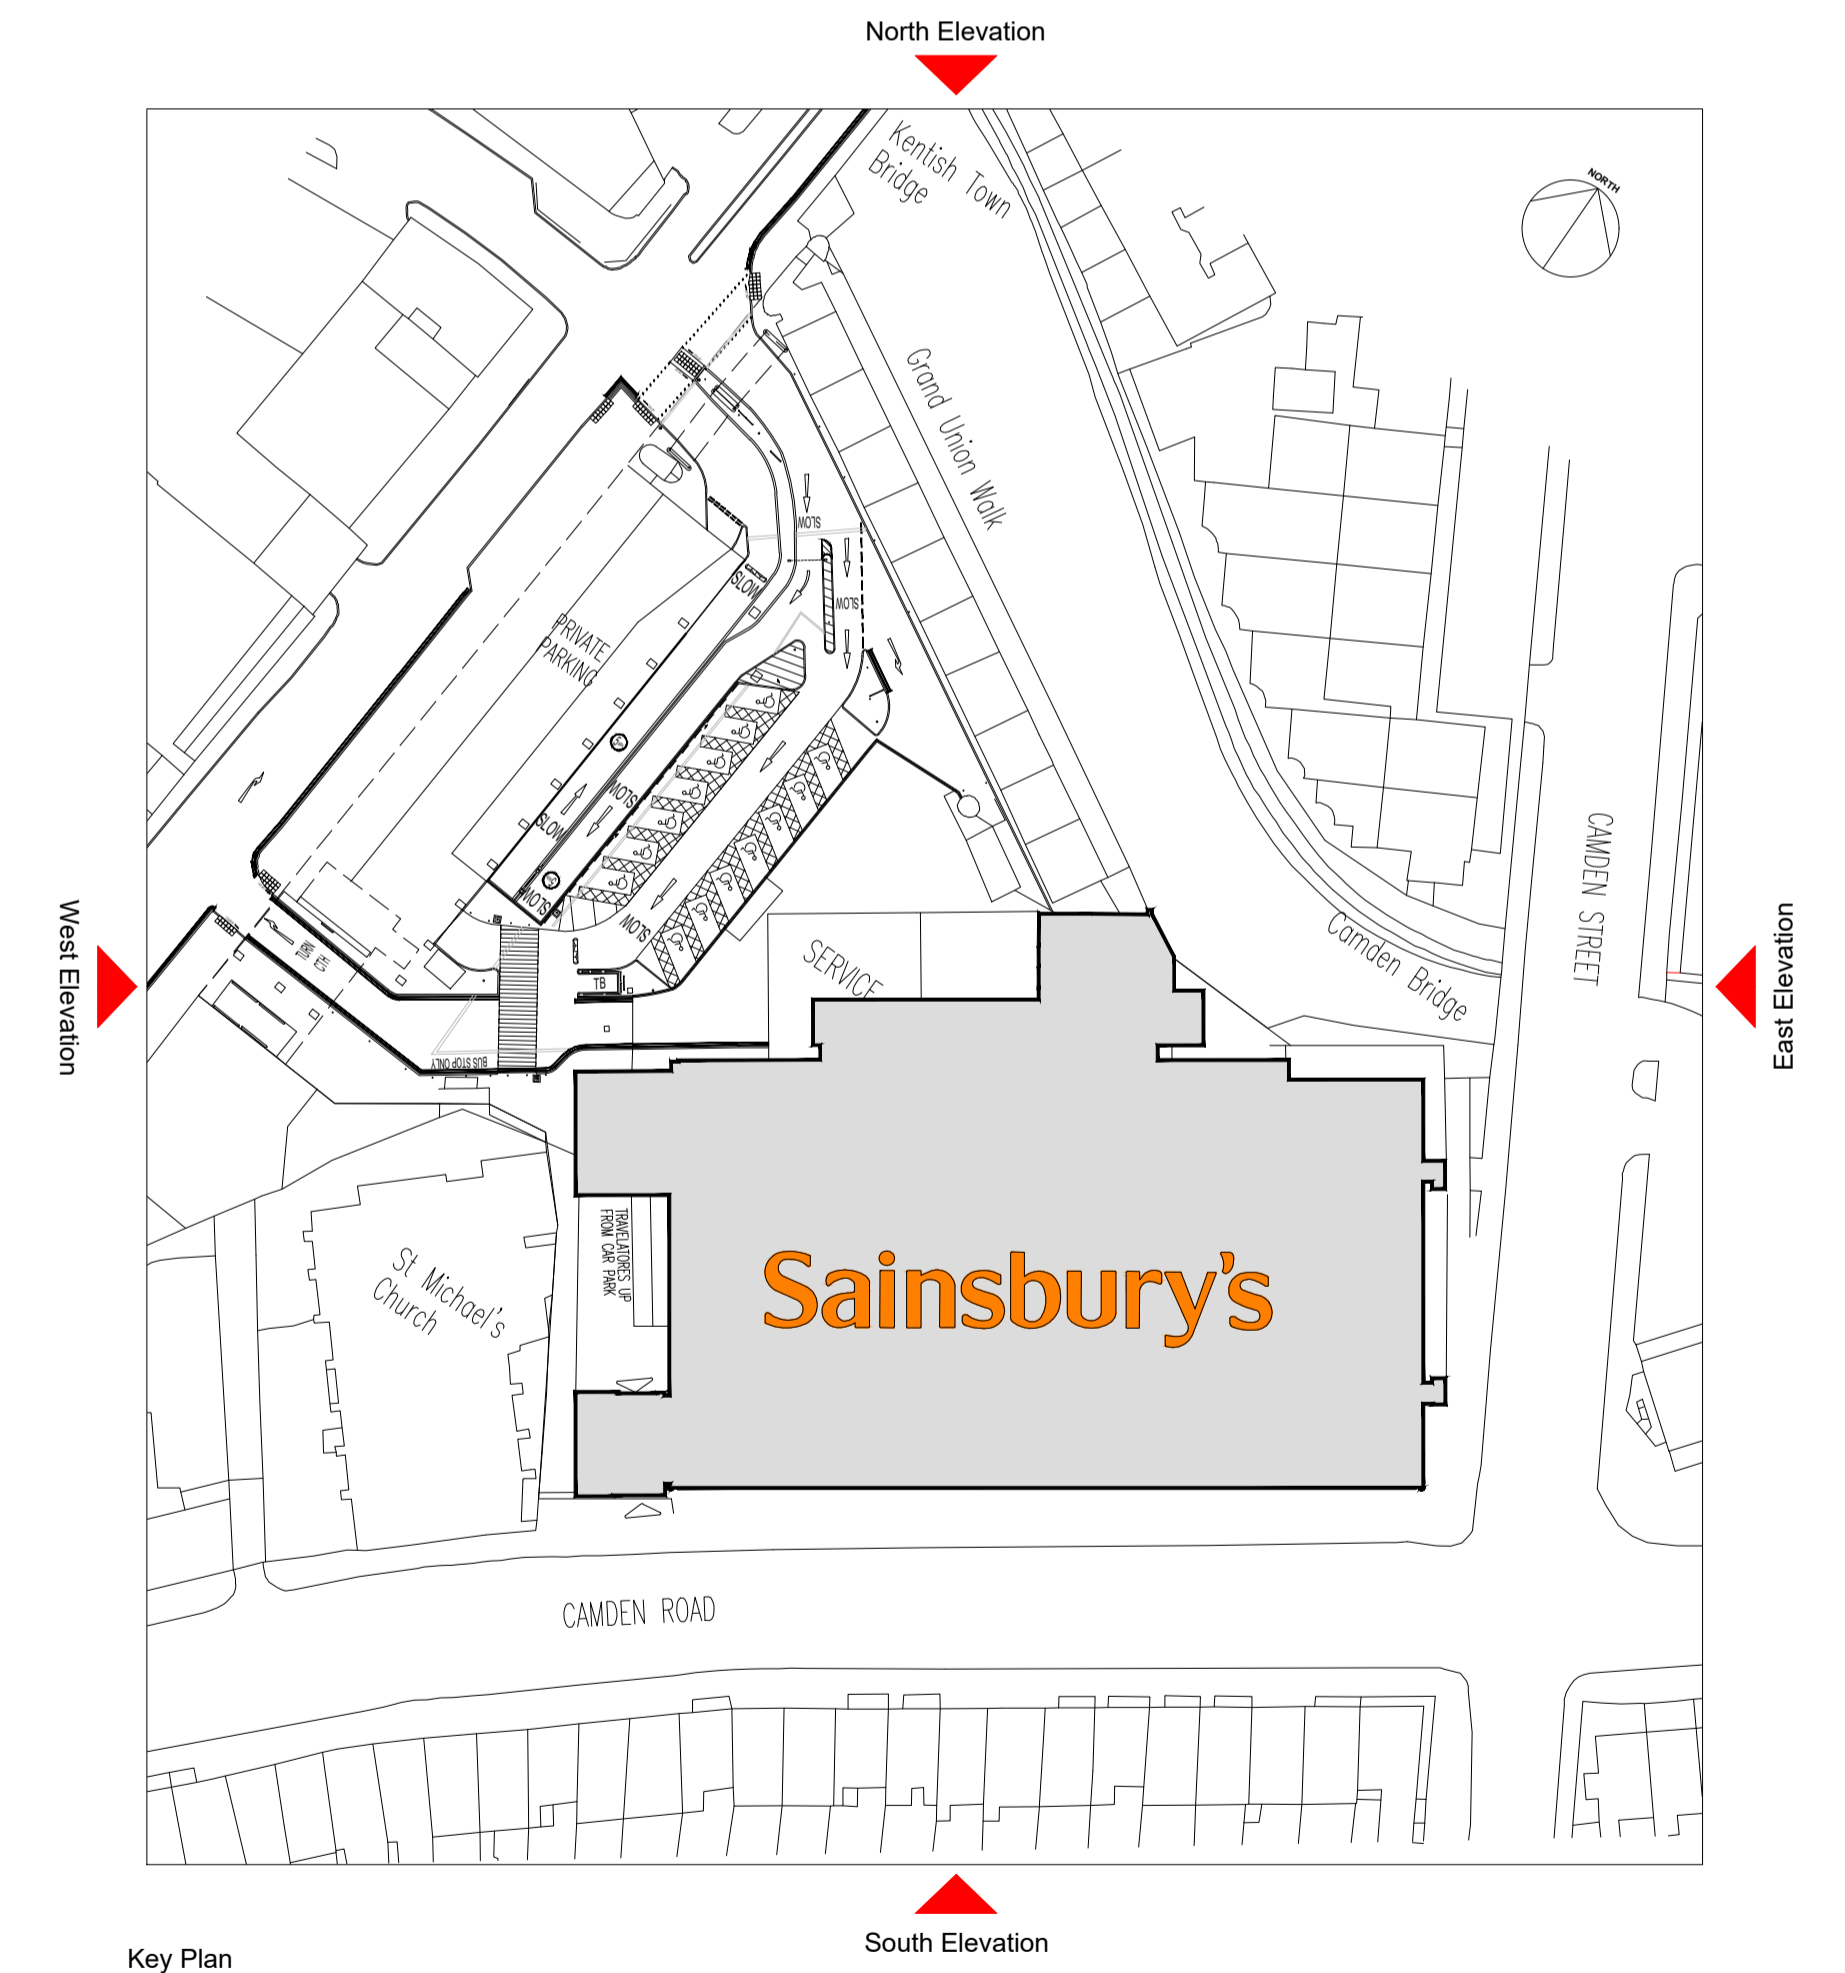

Key Plan
Not to Scale

NO.	DESCRIPTION	DATE	BY	CHKD.

All drawings are subject to full site survey. All dimensions are to be checked on site.

<p>PROJECT: 17-21 Camden Road, London, NW1 8LJ</p>		<p>DATE: 11/03/23</p>	
<p>SCALE: 1:125 @ A1</p>		<p>DATE: 11/03/23</p>	
<p>PROJECT NO: AS-2127_0194</p>		<p>DATE: 11/03/23</p>	
<p>PROJECT NO: CHQ 207</p>		<p>DATE: 11/03/23</p>	
<p>PROJECT NO: ZZ</p>		<p>DATE: 11/03/23</p>	
<p>PROJECT NO: PL-A-2023</p>		<p>DATE: 11/03/23</p>	
<p>PROJECT NO: -</p>		<p>DATE: 11/03/23</p>	

PLANNING