


Proposed South Elevation  
Scale 1:125 @ A1

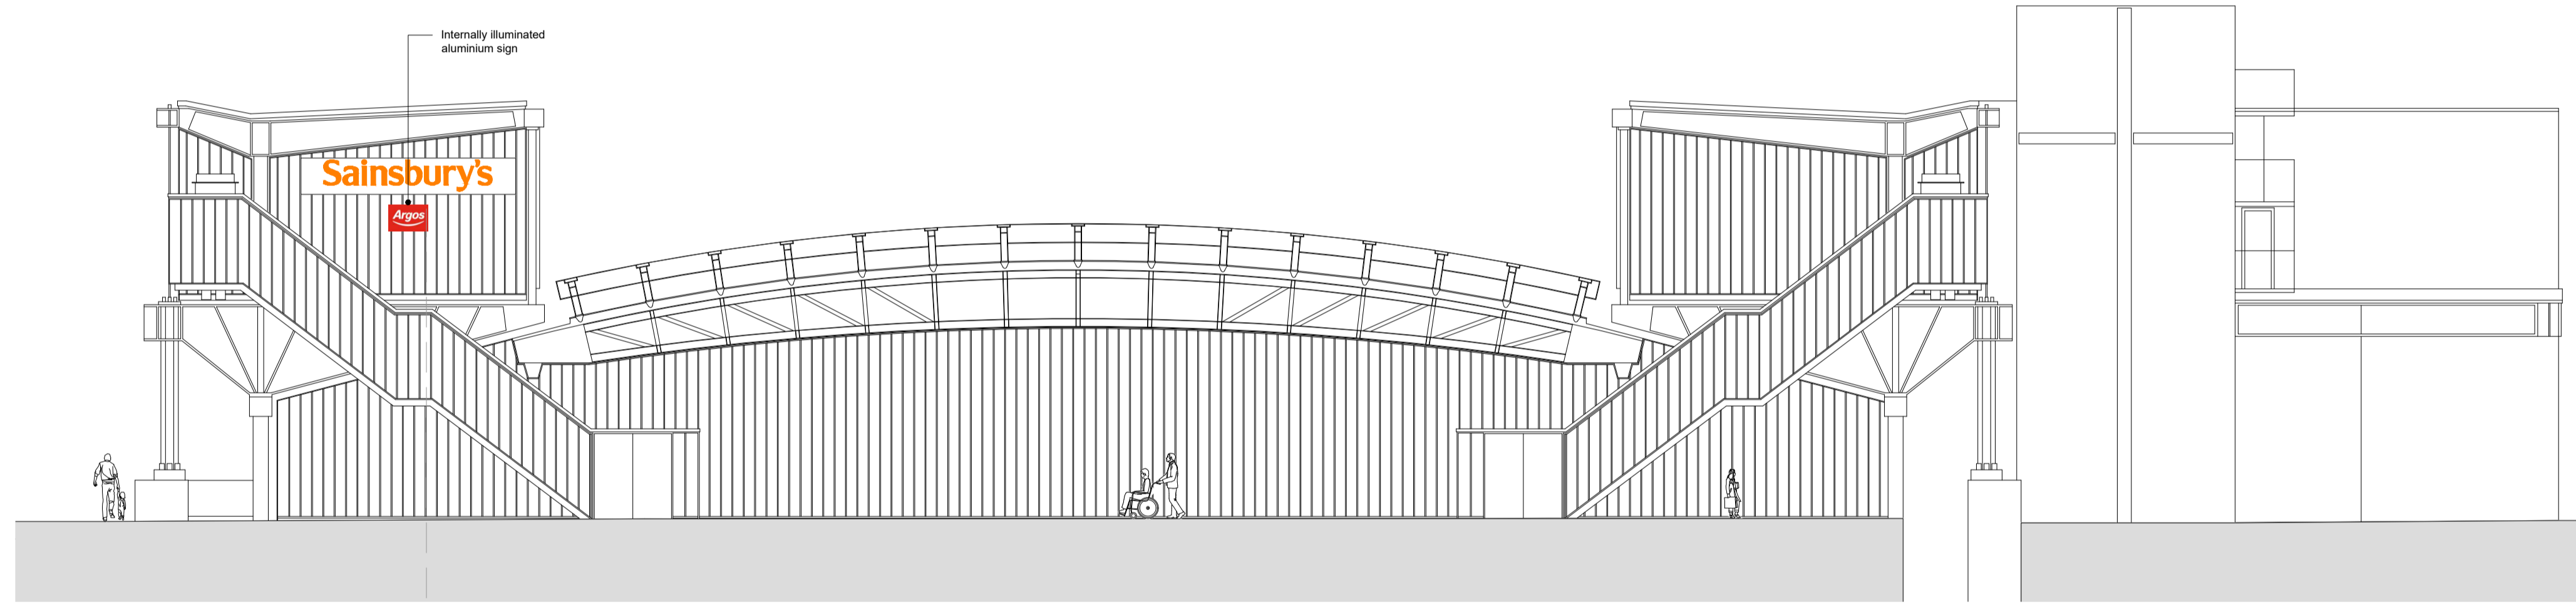


Proposed East Elevation  
Scale 1:125 @ A1



Proposed North West Elevation  
Scale 1:125 @ A1

Signage Key			
Pedestrian Totems	PT-01	ATM - Vinyl 1	AA-1
	PT-02	ATM - Vinyl 2	AA-2
Argos Illuminated Flex Sign	FS	Sainsburys Window Graphics	WG
Welcome Wall	WW	Argos Window Graphics	AG
Welcome Wall - Vinyl 2	WW-2	Argos Vinyl Overlay	AV

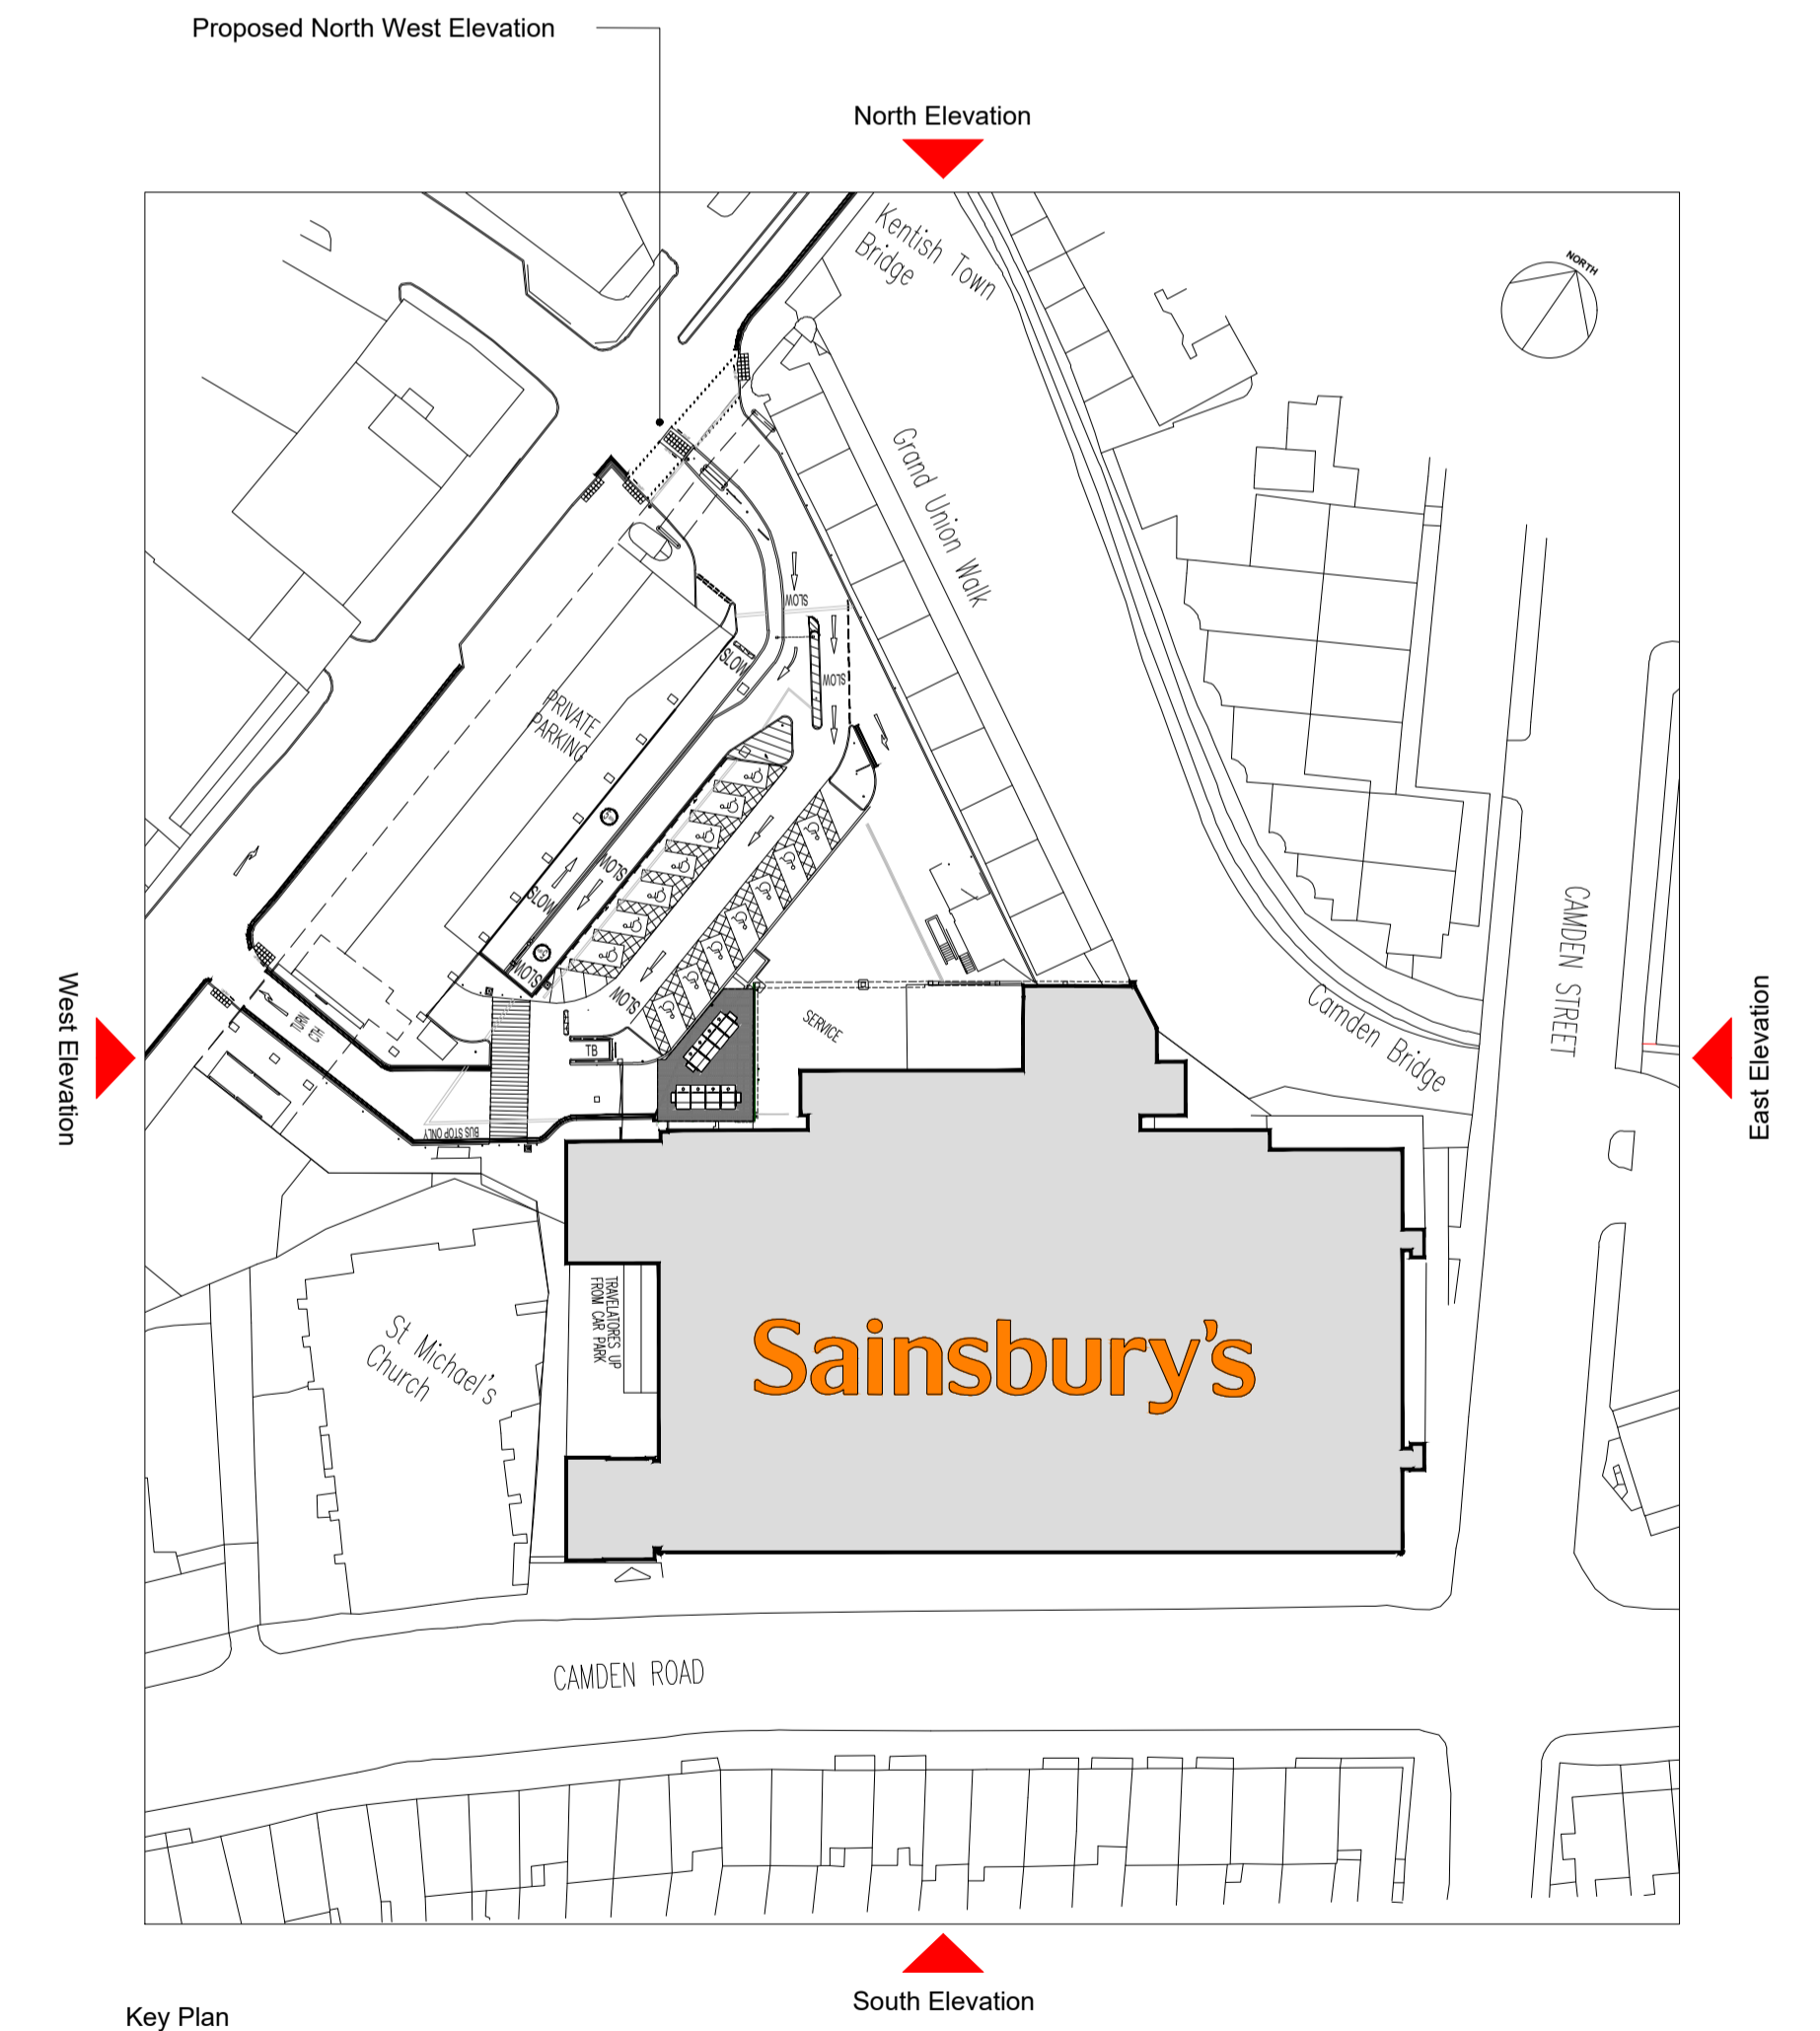

Key Plan  
Not to Scale

<p>All drawings are subject to full site survey. All dimensions are to be checked on site.</p>	<p>0m 2.5m 5m 7.5m 10m 12.5m</p>	<p>DATE: 12/05/25</p> <p>SCALE: 1:125 @ A1</p>	<p><b>Sainsbury's</b> Supermarkets Ltd.</p> <p><b>CHQ ARCHITECTS</b> CHQ Architects Ltd 17-21 Camden Road London, NW1 8LJ Tel: 020 7638 1111 Email: info@chqarchitects.co.uk</p>
	<p>PLANNING</p>	<p>Proposed Elevations</p> <p>AS-2127_0194 CHQ 207 ZZ PL-A-2025</p>	<p>DATE: 12/05/25</p> <p>SCALE: 1:125 @ A1</p> <p>KEY: AE</p>