


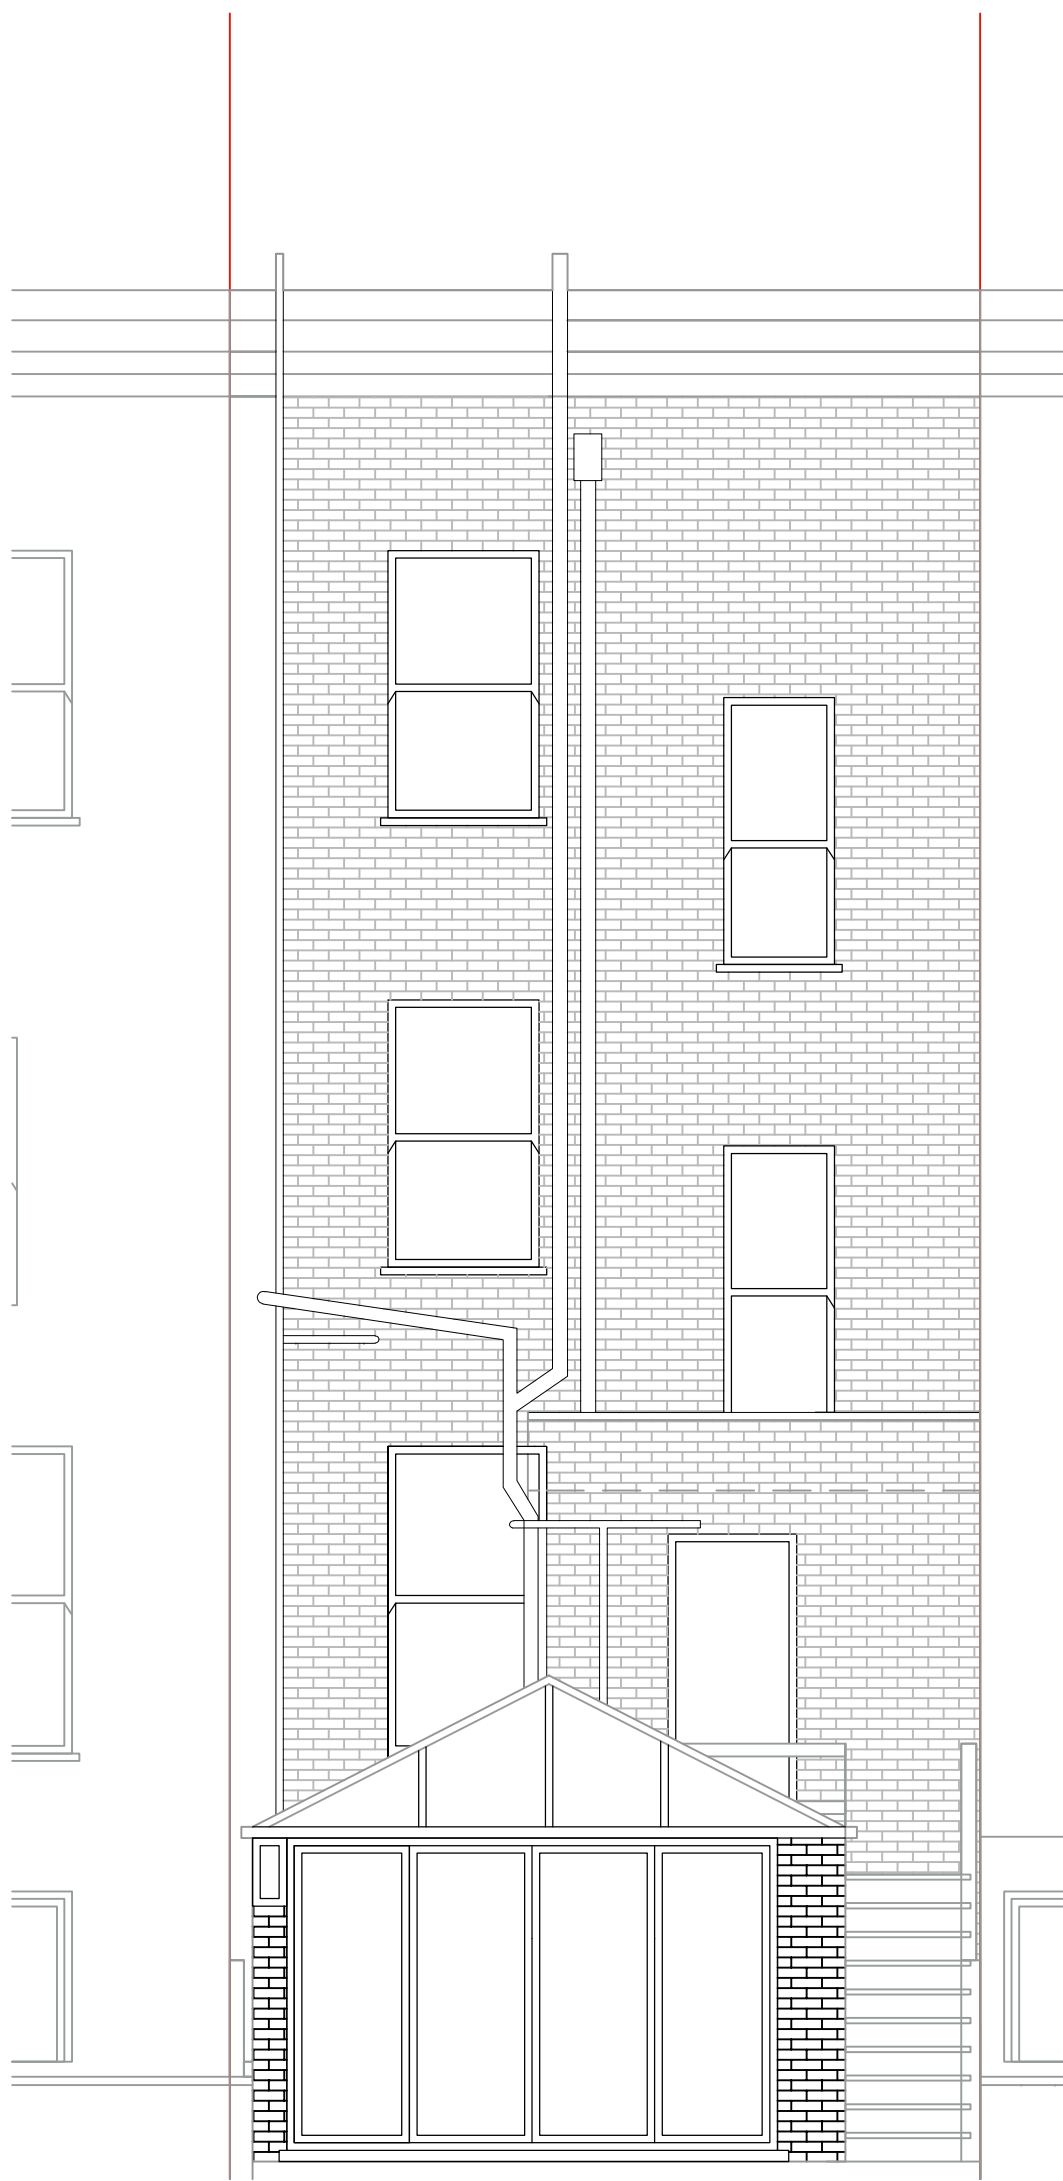

[01] EXISTING FRONT ELEVATION

1:50@A3

[02] EXISTING REAR ELEVATION

1:50@A3



Project_ Rear First Floor Extension and Loft Conversion		Address_ 129 Leighton Road, Kentish Town NW5 2RB	
Drawing Title_ Existing Front and Rear Elevation		Notes	
Client_ MNM Property Services Ltd			
Date_ January 2024			
Scale_ 1:50@ A3			
		Drawn by_ AJ	
		Drawing No_ 24001/08	
30 Longfield Lane - Flamstead End - EN7 6AD - 07476931973 - archlinesolutionsltd@gmail.com			