


PLANNING

Notes

Dimensions are to be verified on site prior to construction.

 

Revisions

YY.MM.DD - Description

Craig More | Architect

MORE design Ltd 020 7281 7985
2 Lambton Mews mail@moredesign.co
London N19 3DR www.moredesign.co


2 Hargrave Place, London N7 0BP
Entrance Screen and Glazing

Site Plan

Scale 1:100
Date 24.04
Drawing Number 111 -

Landley's Field

Proposed window to align with existing windows above

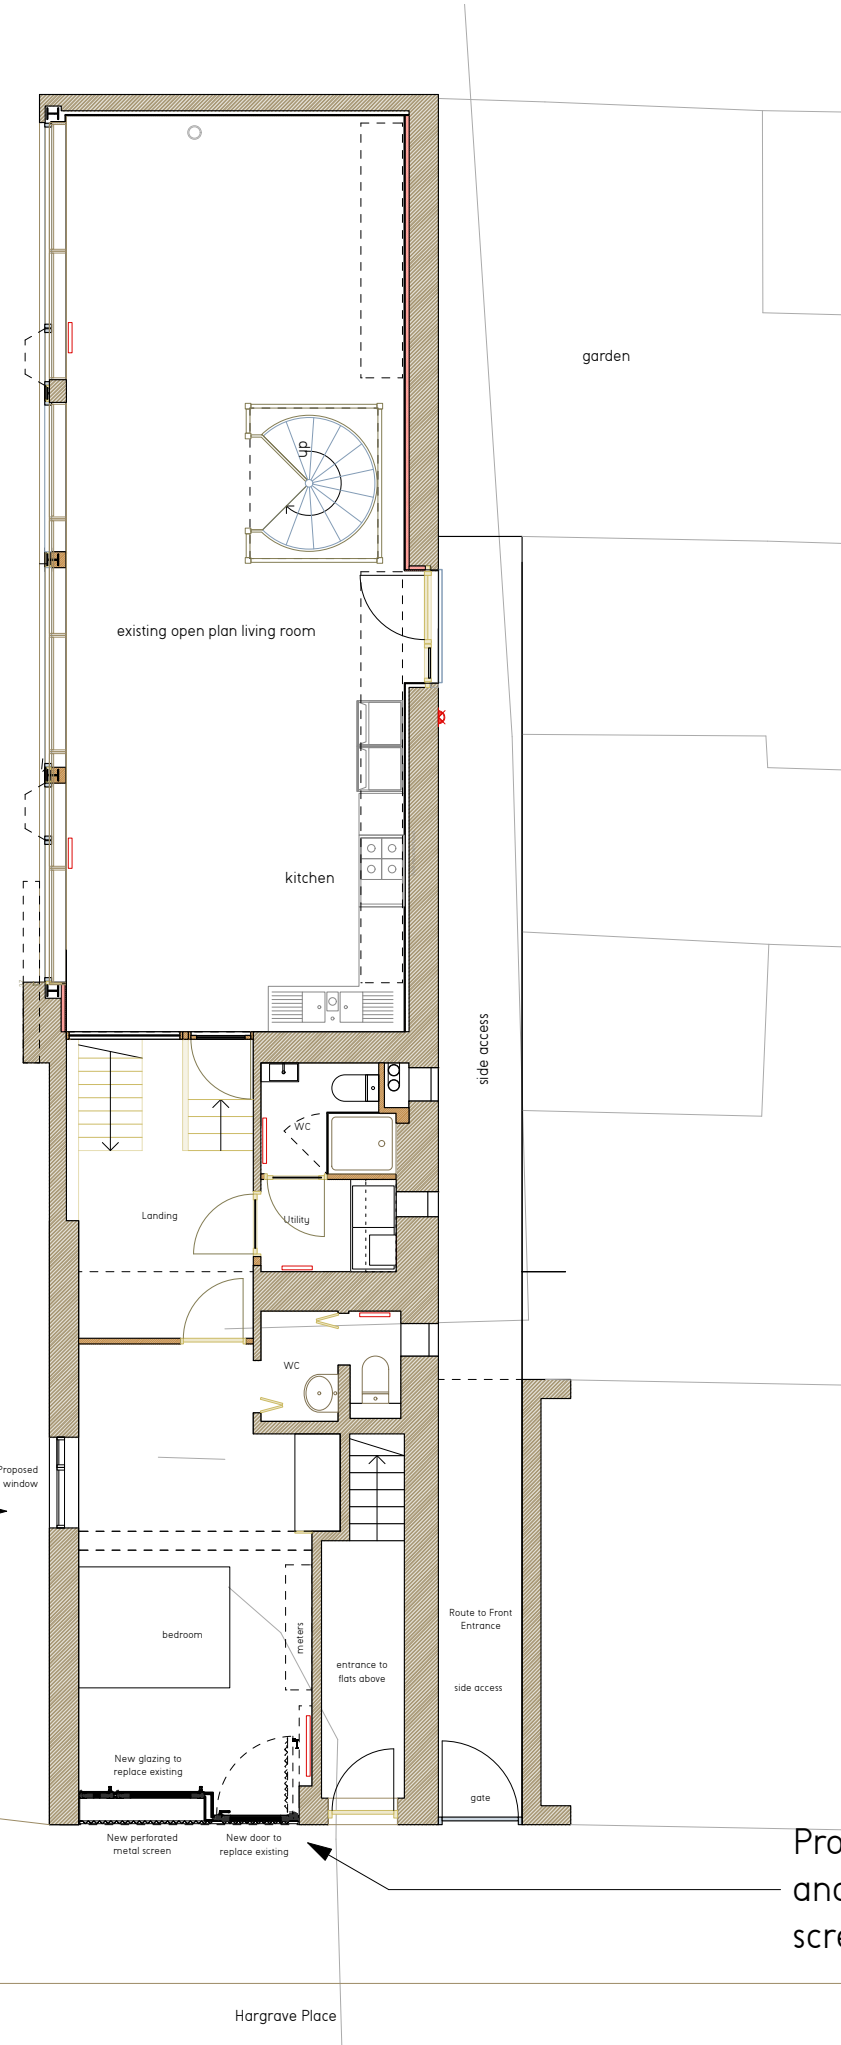

garden

kitchen

existing open plan living room

Landing

WC

Utility

WC

bedroom

entrance to flats above

Route to Front Entrance

side access

gate

Hargrave Place

1 Site Plan

Proposed aluminium window and door frames with metal screen exterior