


PLANNING

Notes

Dimensions are to be verified on site prior to construction.

 

Revisions

YY.MM.DD - Description

Craig More | Architect

MORE design Ltd 020 7281 7985
2 Lambton Mews mail@moredesign.co
London N19 3DR www.moredesign.co


2 Hargrave Place, London N7 0BP
Entrance Screen and Glazing

Proposed Elevations

Scale 1:50
Date 24.04
Drawing Number 130 -



1 Proposed South Elevation onto Hargrave Place

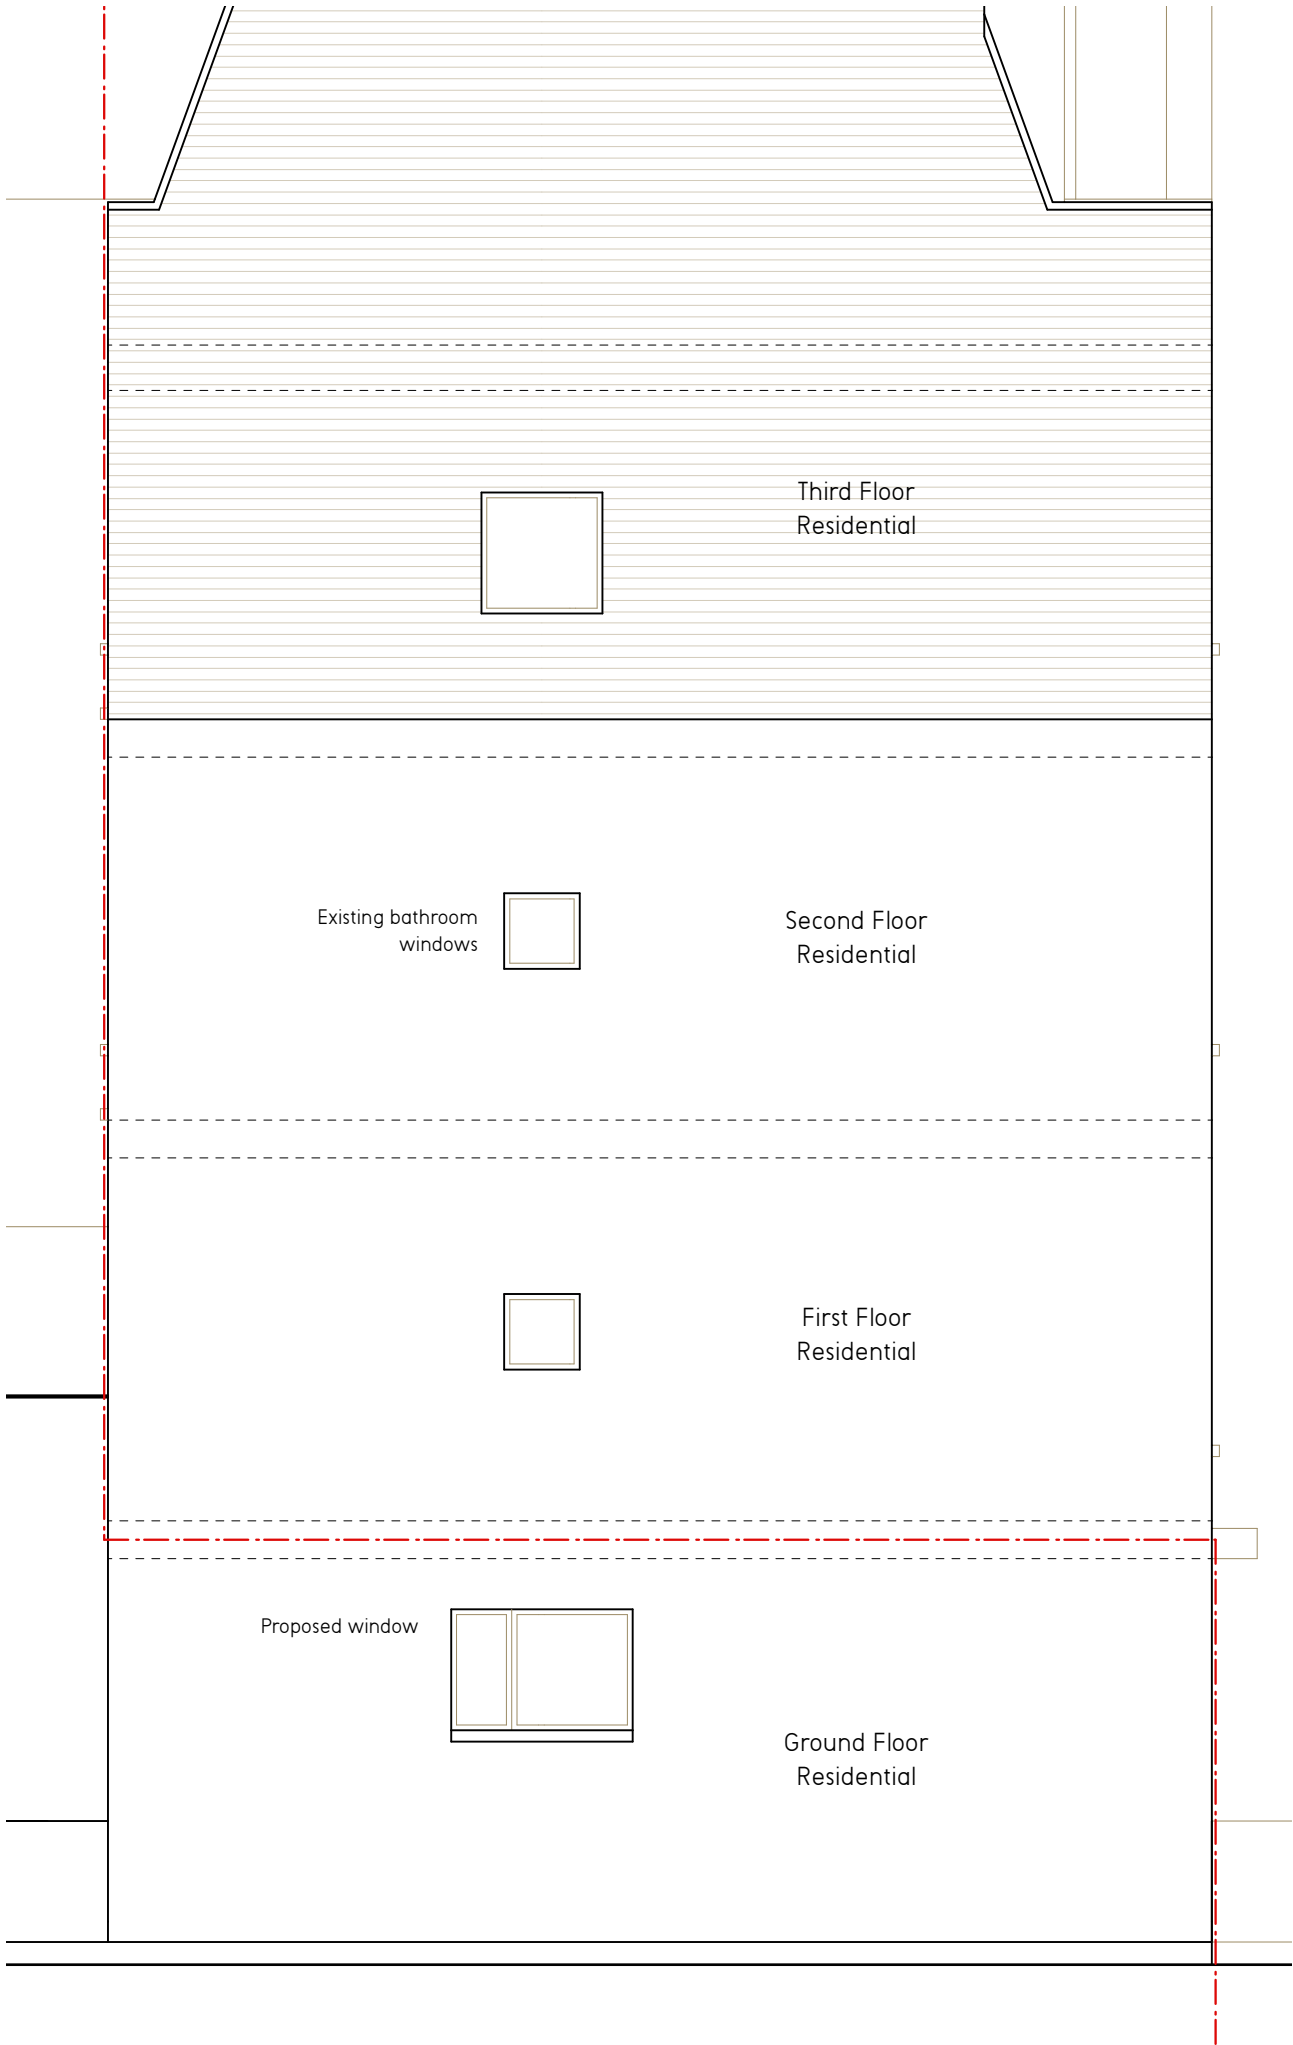

2 Proposed West Elevation