




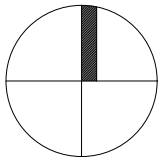

Ordnance Survey ©
UKnapcentre.com

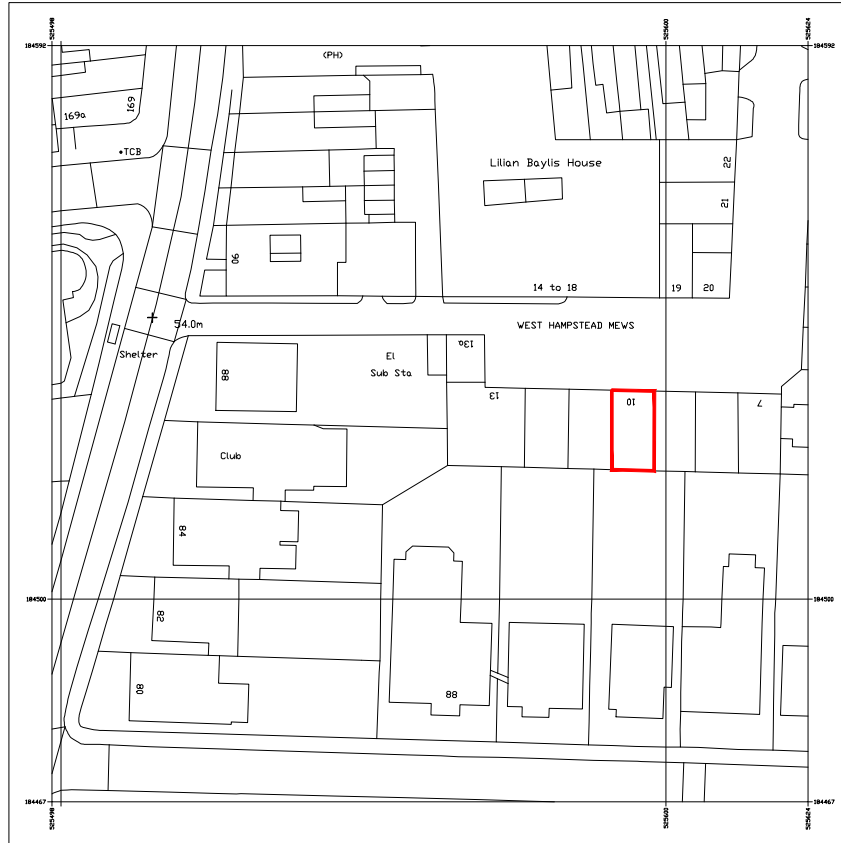

Serial number: 280910
© Crown copyright and database right 2024
Ordnance Survey licence AC0000848283
Reproduction in whole or in part is prohibited
without the prior permission of Ordnance Survey.

 

site plan – scale 1:1250

<h2 style="text-align: center;">PLANNING</h2>	<h2 style="text-align: center;">GENERAL NOTES</h2>	<p>PROJECT</p> <p style="text-align: center;">10 WEST HAMPSTEAD MEWS, LONDON, NW6 3BB</p>	
 <p>SCALE BAR 1:1250</p> 	<p>All rights area Reserved by the company. No part of this work covered by the copyright hereon may be reproduced or used in any form or by any means– graphic, electronic or mechanical, including photocopying, recording, tapping or information storage and retrieval systems– with ought permission of the company proprietor.</p>	<p>DRAWING TITLE</p> <p style="text-align: center;">SITE PLAN</p>	
 <p>Unit 27 Cygnus Business Centre, Dalmeyer Road NW10 2XA Tel.: +44 (020) 8451 7833 +44 (020) 8459 9600 Email: team@saloria.co.uk website: www.saloria.co.uk</p>	<p>The sole purpose of this drawing is the procurement of Planning Permission and Building Regulation approval.</p>	<p>DATE 17/04/2024</p> <p>SCALE 1:1250@A4</p>	<p>DRAWN BY PL</p> <p>CHECKED BY LV</p>
		<p>DRAWING NO. REVISION</p> <h1 style="text-align: center;">231204-00-P0</h1>	