



GROUND FLOOR PLAN

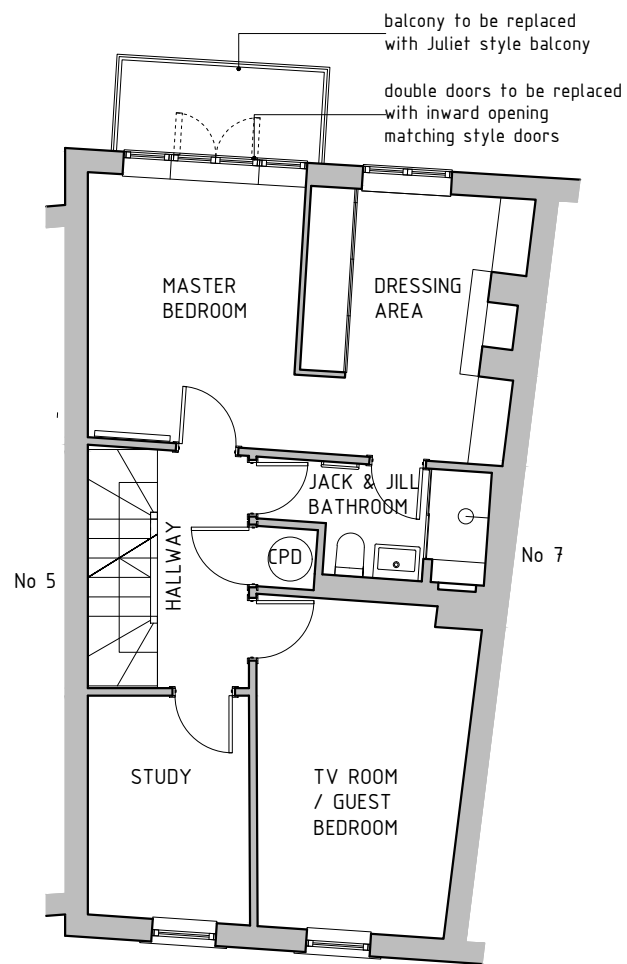

FIRST FLOOR PLAN

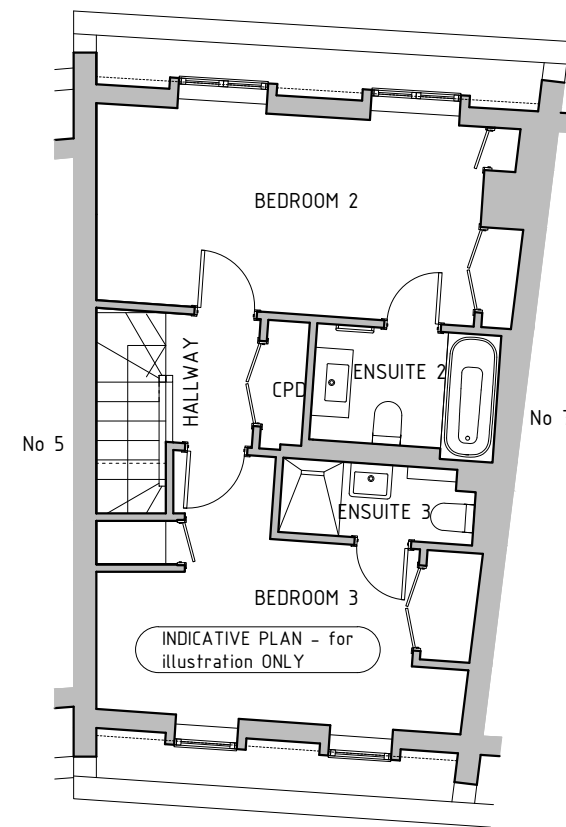


SECOND FLOOR PLAN

KEY:

EXISTING


PROPOSED

Note: Surrounding buildings and levels are indicative only, carried out from a visual survey

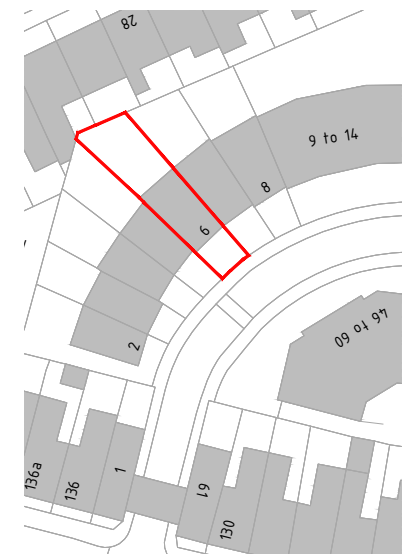

KEY PLAN

revisions	
project	6 BYRON MEWS, NW3
drawing name	EXISTING FLOOR PLANS
client	DANIELLE & YANIV NEU-NER
drawing number	6BM_P001
scale	1:100 @ A3
date	16 04 2024
status	PRELIMINARY

 


KEY:

EXISTING

PROPOSED

Note: Surrounding buildings and levels are indicative only, carried out from a visual survey

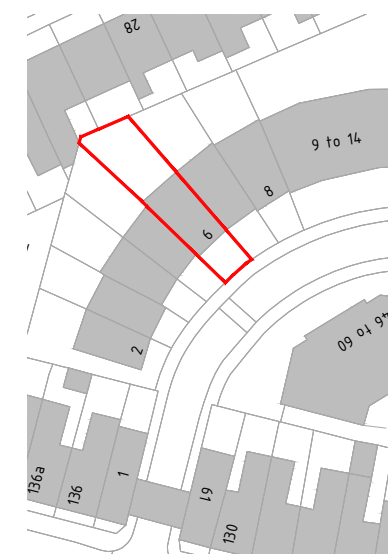

KEY PLAN



revisions

project

6 BYRON MEWS, NW3

drawing name
EXISTING FRONT & REAR
ELEVATIONS

client

DANIELLE & YANIV NEU-NER

drawing number

6BM_P002

scale date

1:100 @ A3

16 04 2024


status


PRELIMINARY

deUNIT

info@de-unit.co.uk www.de-unit.co.uk
copyright © deUNIT - all rights reserved

note: do not scale from this drawing, all dimensions, levels and areas to be checked and confirmed on site, the architect to be notified of any discrepancies

 


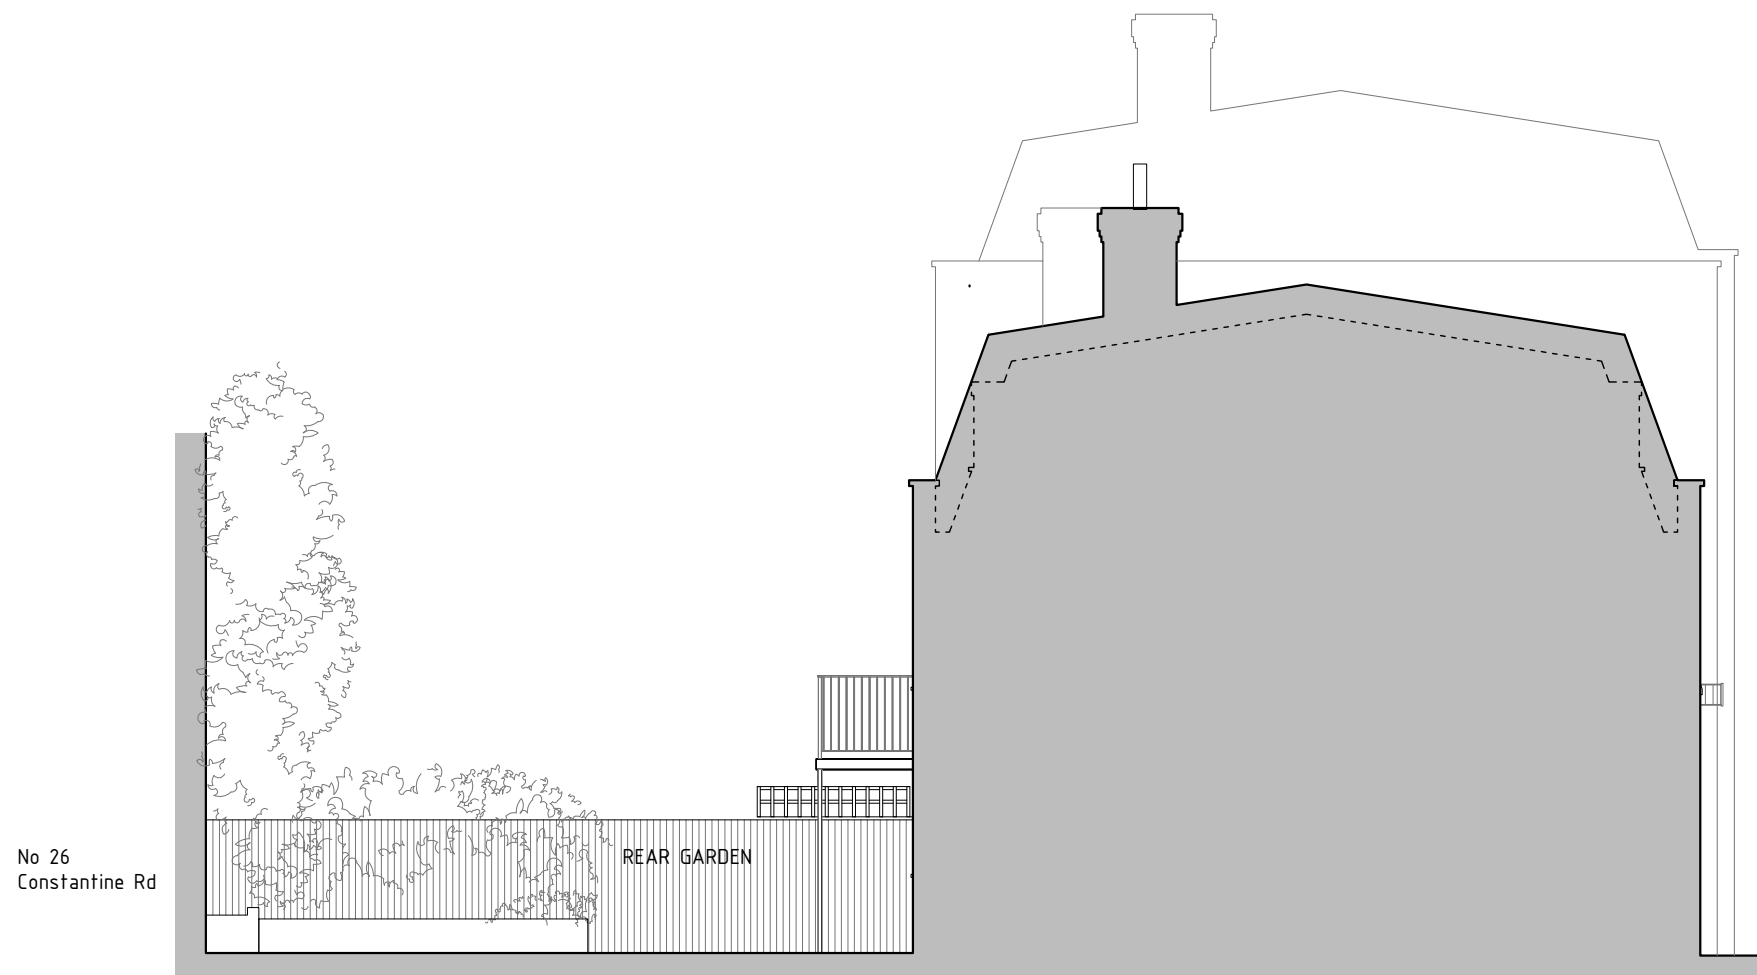



SIDE | SOUTH-WEST ELEVATION

 


SIDE | NORTH-EAST ELEVATION



KEY:
 EXISTING
 PROPOSED

Note: Surrounding buildings and levels are indicative only, carried out from a visual survey

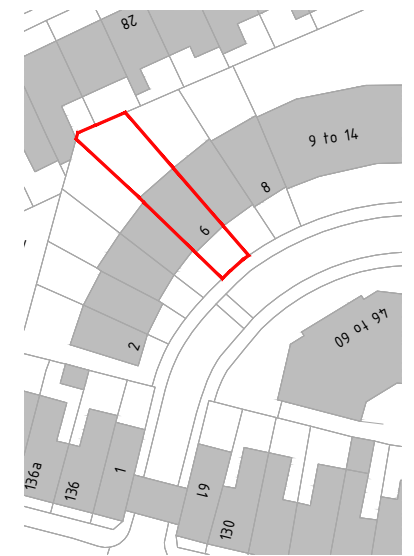

KEY PLAN

revisions

project

6 BYRON MEWS, NW3

drawing name

EXISTING SIDE ELEVATIONS

client

DANIELLE & YANIV NEU-NER

drawing number

6BM_P003

scale

date

1:100 @ A3

16 04 2024


status

PRELIMINARY


deUNIT

info@de-unit.co.uk www.de-unit.co.uk
 copyright © deUNIT - all rights reserved


note: do not scale from this drawing, all dimensions, levels and areas to be checked and confirmed on site, the architect to be notified of any discrepancies

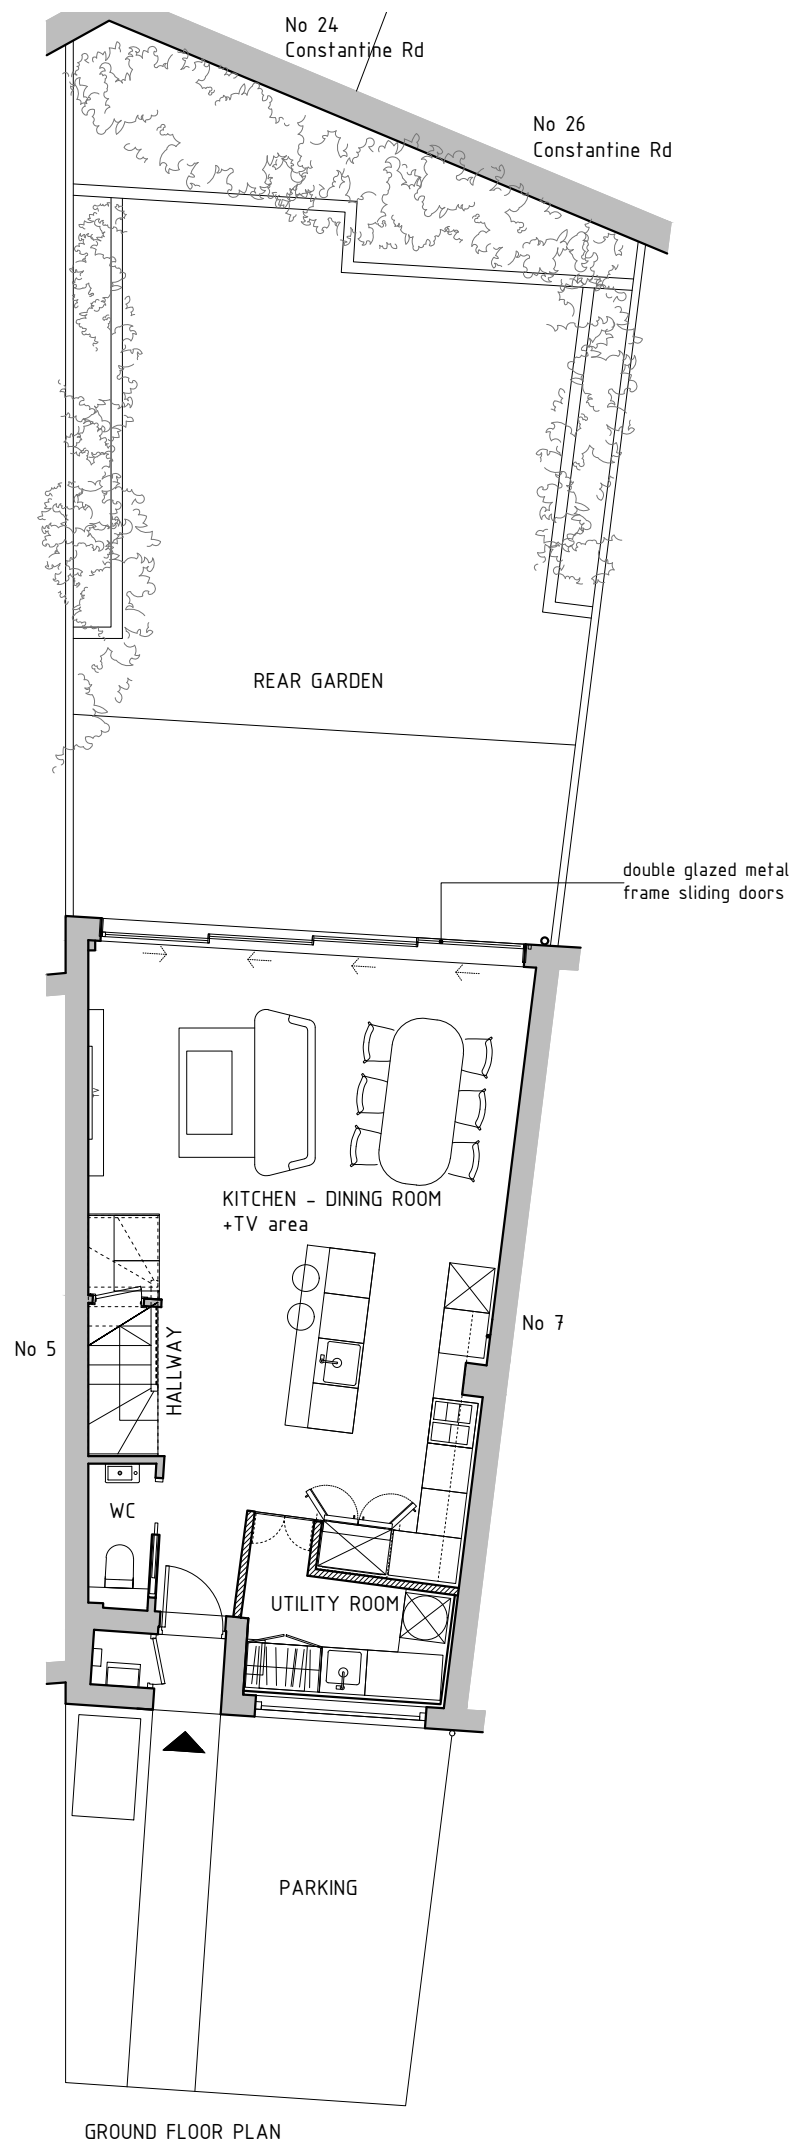

GROUND FLOOR PLAN

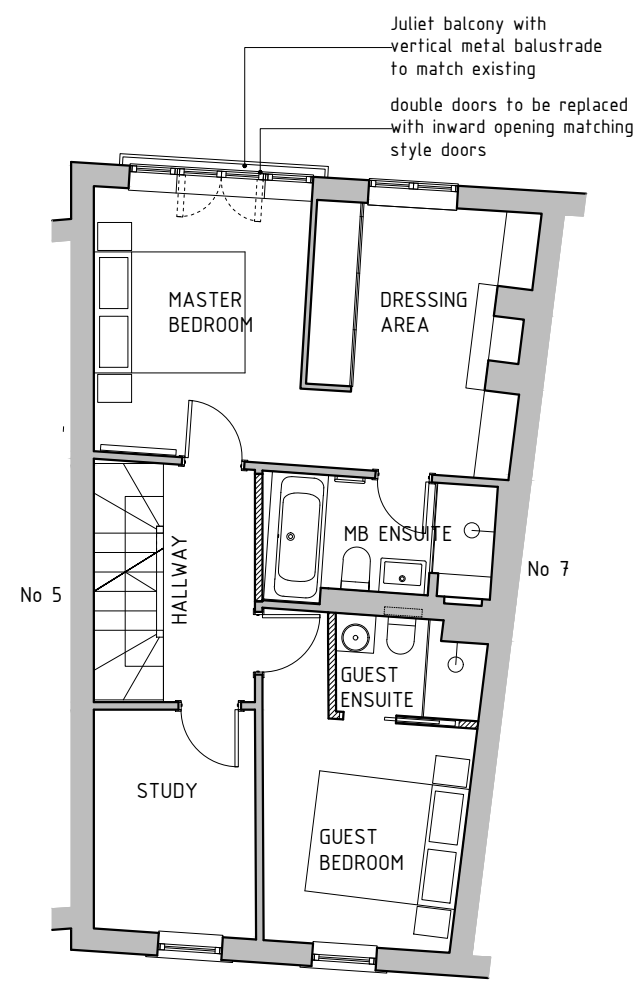


FIRST FLOOR PLAN

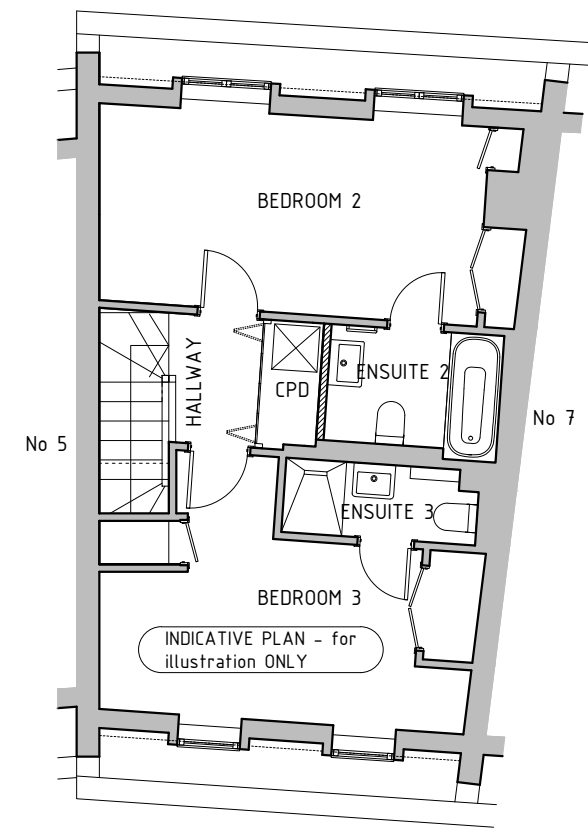

SECOND FLOOR PLAN

KEY:
 [Solid line] EXISTING
 [Hatched line] PROPOSED

Note: Surrounding buildings and levels are indicative only, carried out from a visual survey

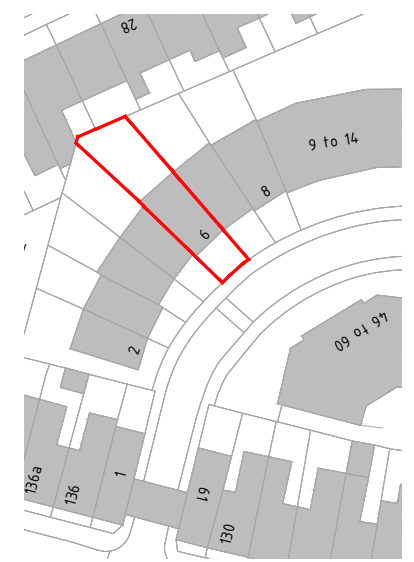

KEY PLAN

revisions

project
 6 BYRON MEWS, NW3

drawing name
 PROPOSED FLOOR PLANS


client
 DANIELLE & YANIV NEU-NER

drawing number
 6BM_P101

scale
 1:100 @ A3

date
 16 04 2024

status
 PRELIMINARY

 


KEY:

EXISTING

PROPOSED

Note: Surrounding buildings and levels are indicative only, carried out from a visual survey

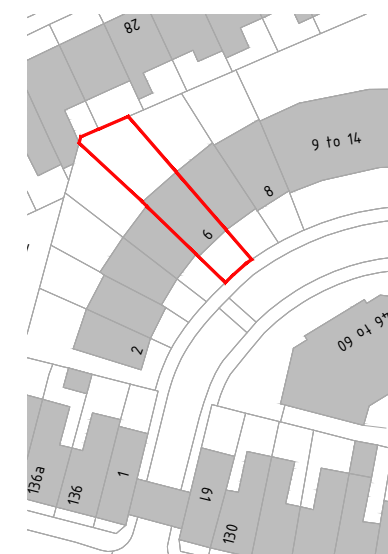

KEY PLAN



FRONT | SOUTH-EAST ELEVATION



REAR | NORTH-WEST ELEVATION

revisions

project

6 BYRON MEWS, NW3

drawing name
PROPOSED FRONT & REAR
ELEVATIONS

client

DANIELLE & YANIV NEU-NER

drawing number

6BM_P102

scale

1:100 @ A3

date

16 04 2024


status


PRELIMINARY

deUNIT

info@de-unit.co.uk www.de-unit.co.uk
copyright © deUNIT - all rights reserved

note: do not scale from this drawing, all dimensions, levels and areas to be checked and confirmed on site, the architect to be notified of any discrepancies

 


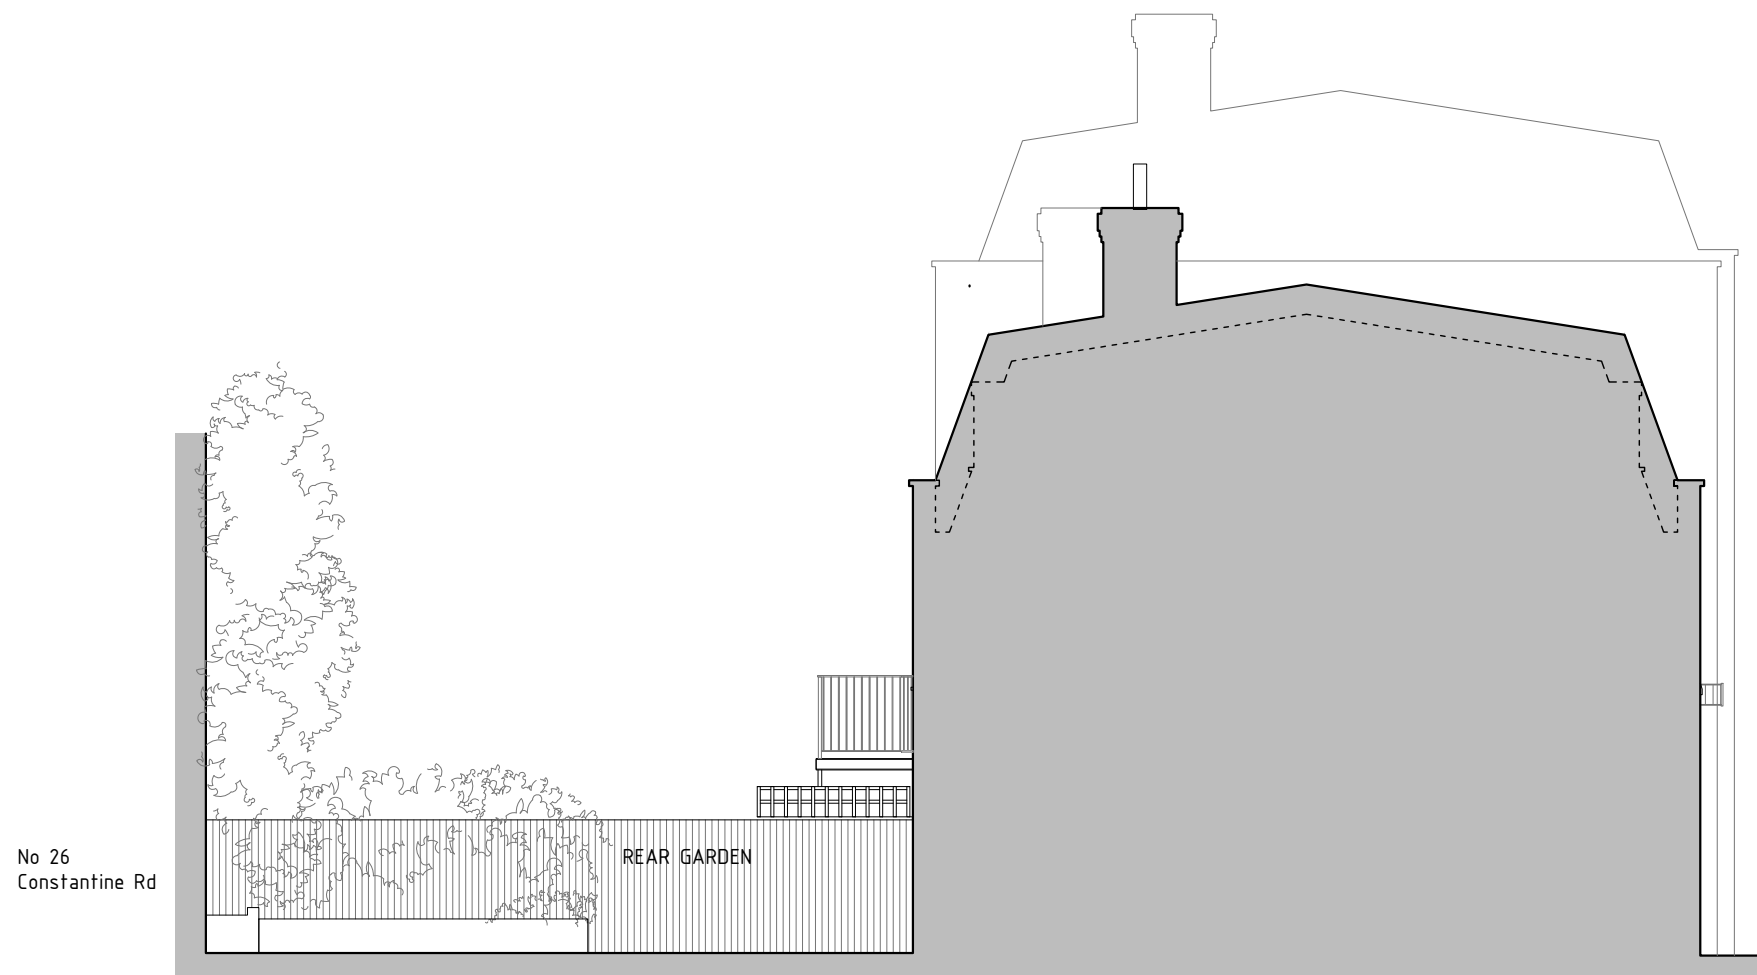

SIDE | SOUTH-WEST ELEVATION




SIDE | NORTH-EAST ELEVATION

 

KEY:

- EXISTING
- PROPOSED

Note: Surrounding buildings and levels are indicative only, carried out from a visual survey

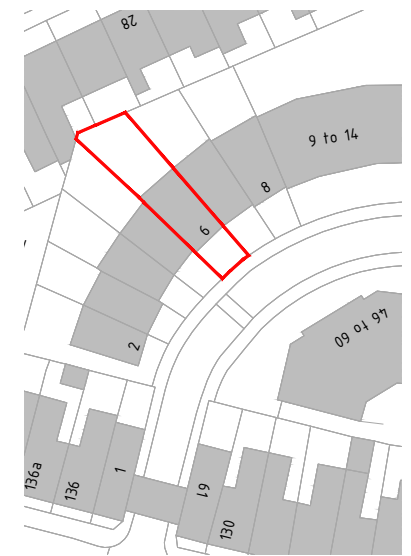

KEY PLAN

revisions

project

6 BYRON MEWS, NW3

drawing name

PROPOSED SIDE ELEVATIONS

client

DANIELLE & YANIV NEU-NER

drawing number

6BM_P103

scale

date

1:100 @ A3

16 04 2024

status

PRELIMINARY

deUNIT

info@de-unit.co.uk www.de-unit.co.uk
copyright © deUNIT - all rights reserved

note: do not scale from this drawing, all dimensions, levels and areas to be checked and confirmed on site, the architect to be notified of any discrepancies