

44 LAMBLE STREET
ROOF PLAN
EXISTING & PROPOSED


Project number	Drawing number	Revision
69	006	B
Date	Status	
January 2024	Planning	
Scale	Drawn	Checked
1:50 @ A3	AB	

Rev.	Date	Description
A	15.03.2024	Solar panels and heatpump omitted. Brise-soleil details added.
B	16.04.2024	Solar panels and heatpump reinstated.


NOT FOR CONSTRUCTION

Notes

1 EXISTING | ROOF PLAN
 SCALE: 1:50

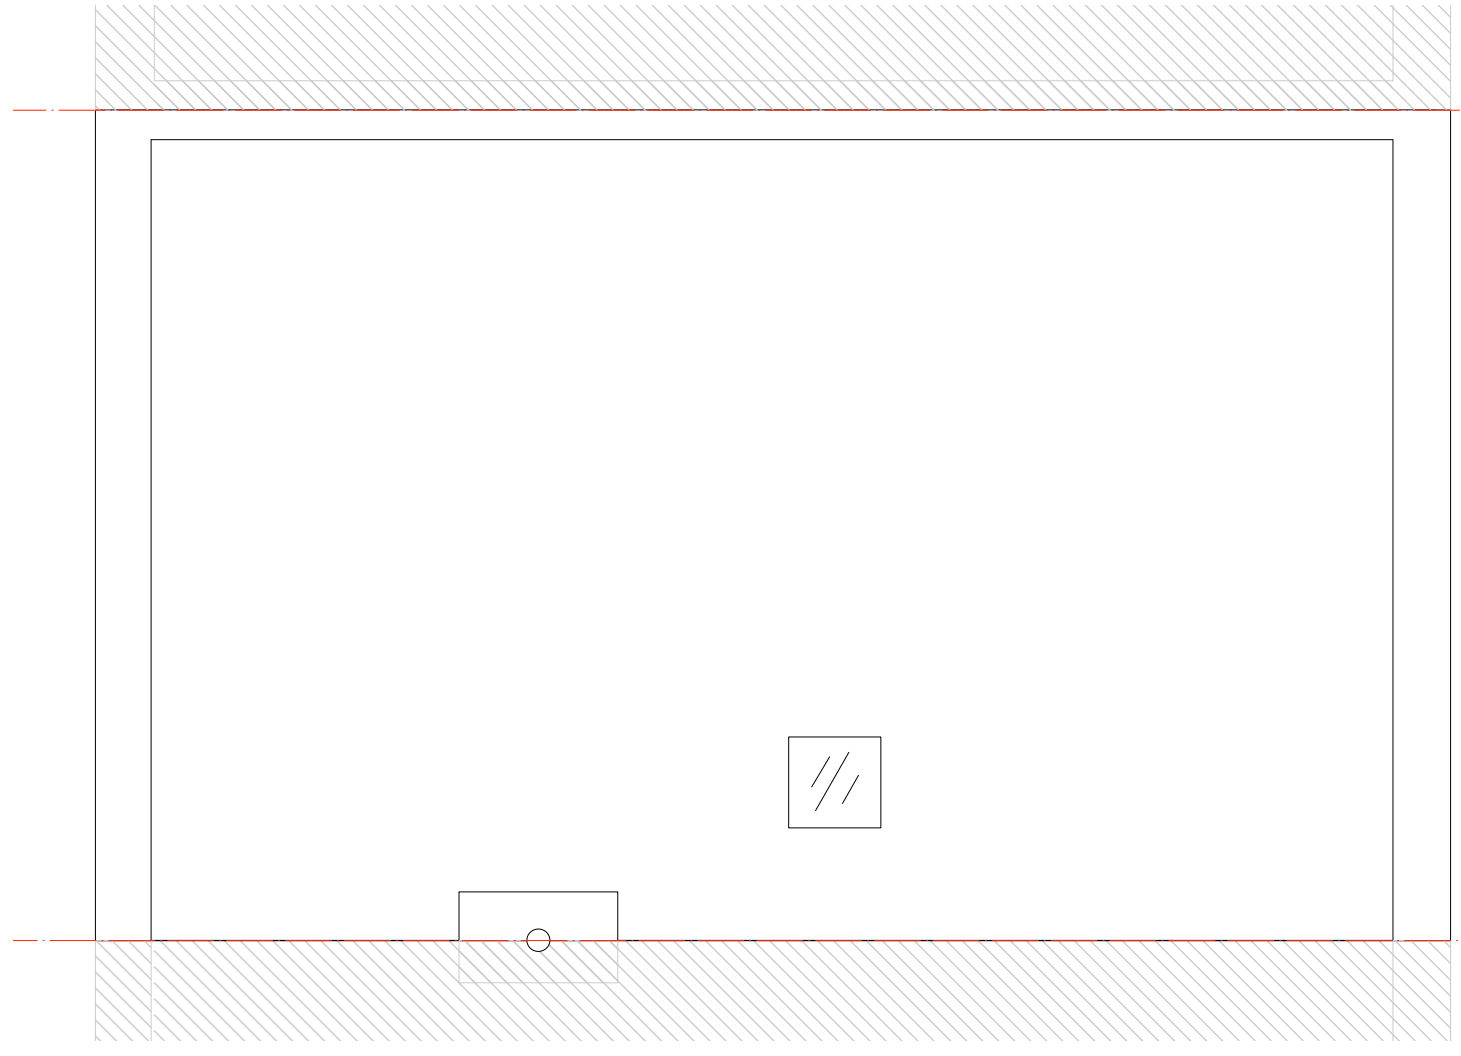

2 PROPOSED | ROOF PLAN
 SCALE: 1:50

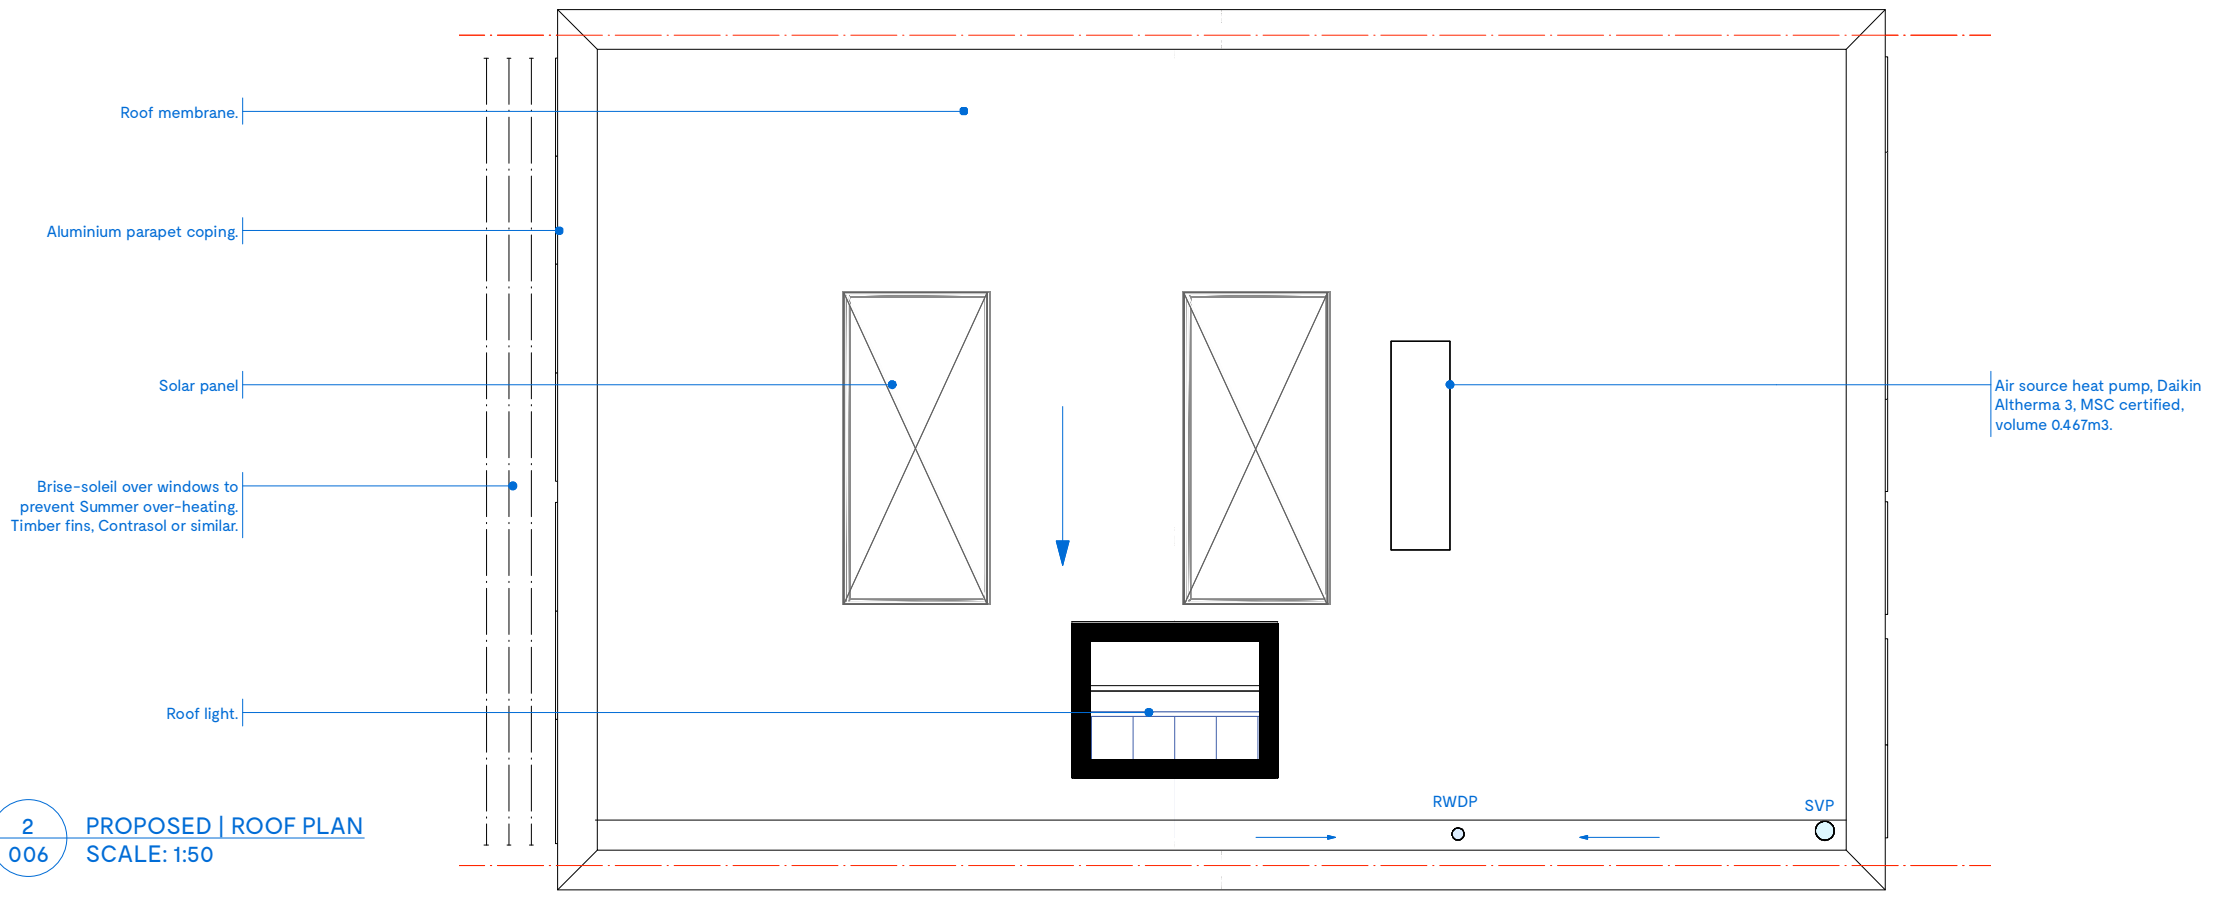

Do not scale from this drawing, except for planning purposes only. All dimensions to be checked on site. ATELIER BAULIER to be notified of any discrepancies between the drawing and site conditions. To be read in conjunction with all relevant specifications, schedules and drawings. © ATELIER BAULIER 2023

ATELIER BAULIER

Aurore Baulier ARB-RIBA

Studio 112 | Bradbury Works
 3 Gillett Square
 LONDON N16 8JN

+44 (0)75 8284 3659
 info@atelierbaulier.com

