

PLANNING

REVISIONS

NOTES

36 UPPER PARK ROAD
LONDON, NW3 2UT

EXISTING SITE PLAN

DWG No: 36UPR_S100


SCALE: 1 - 100 @A3

DATE: MAY 2023

BELSIZE ARCHITECTS

48 PARKHILL ROAD, LONDON, NW3 2YP
T: 020 7482 4420
E: MAIL@BELSIZEARCHITECTS.COM



© COPYRIGHT
NOT TO BE REPRODUCED OR USED
WITHOUT PERMISSION

 

TASKER LODGE

No. 36

No. 34

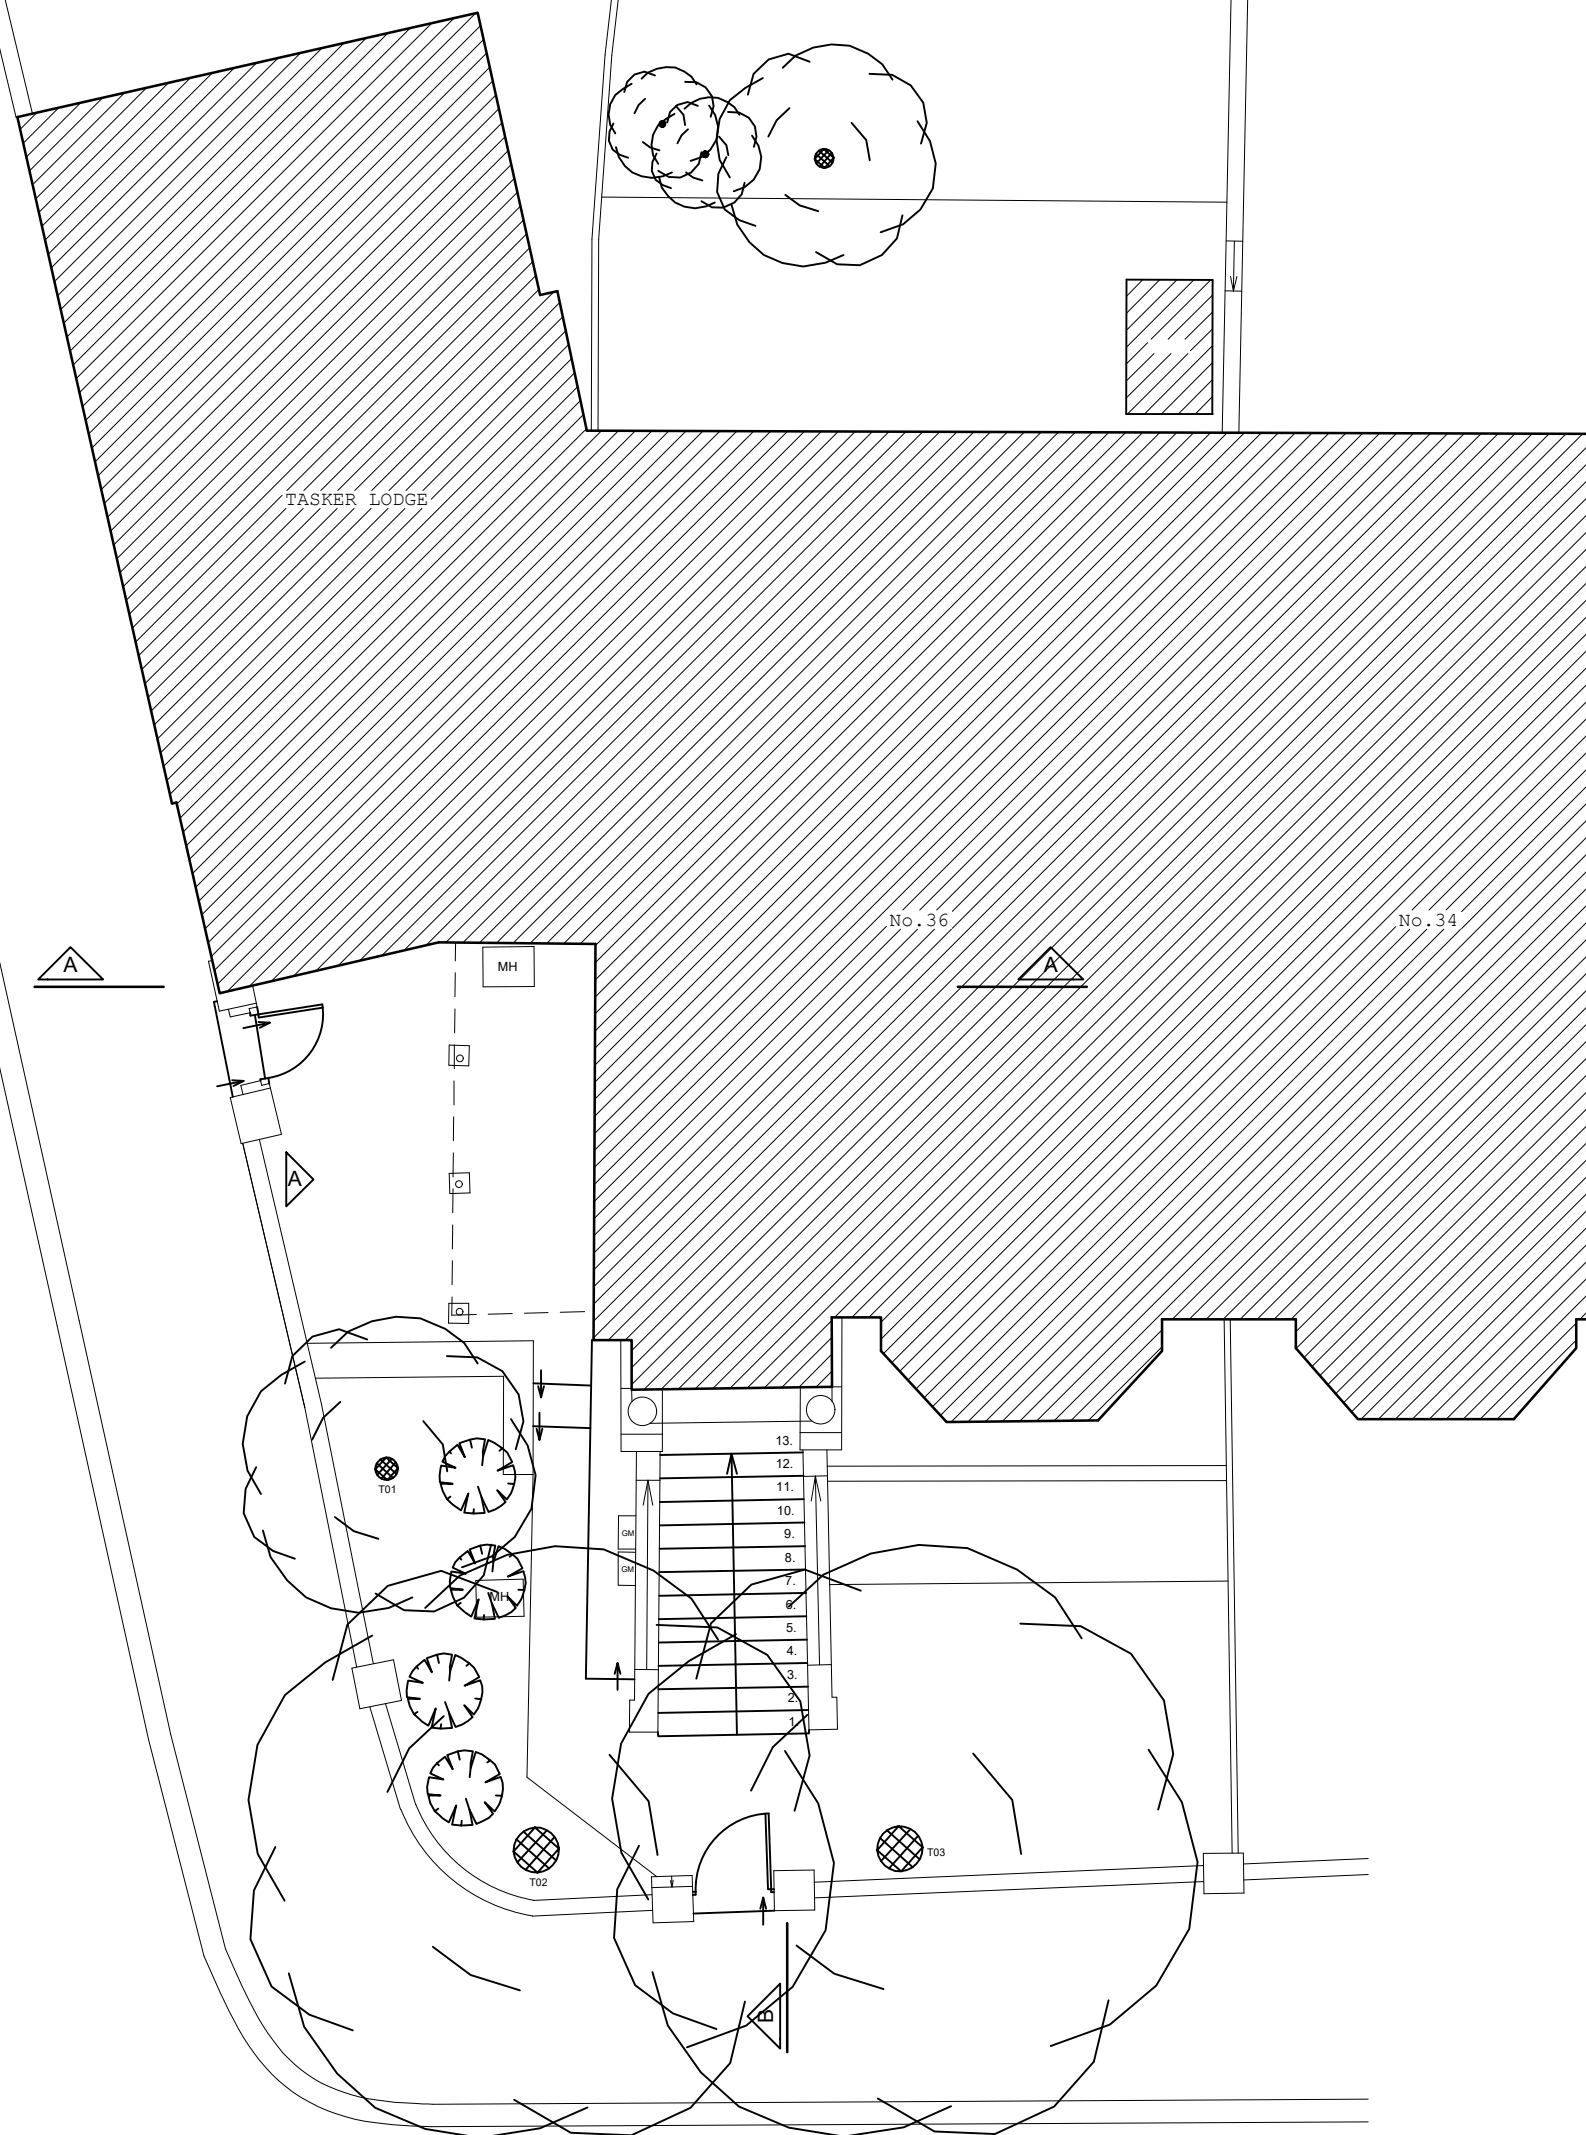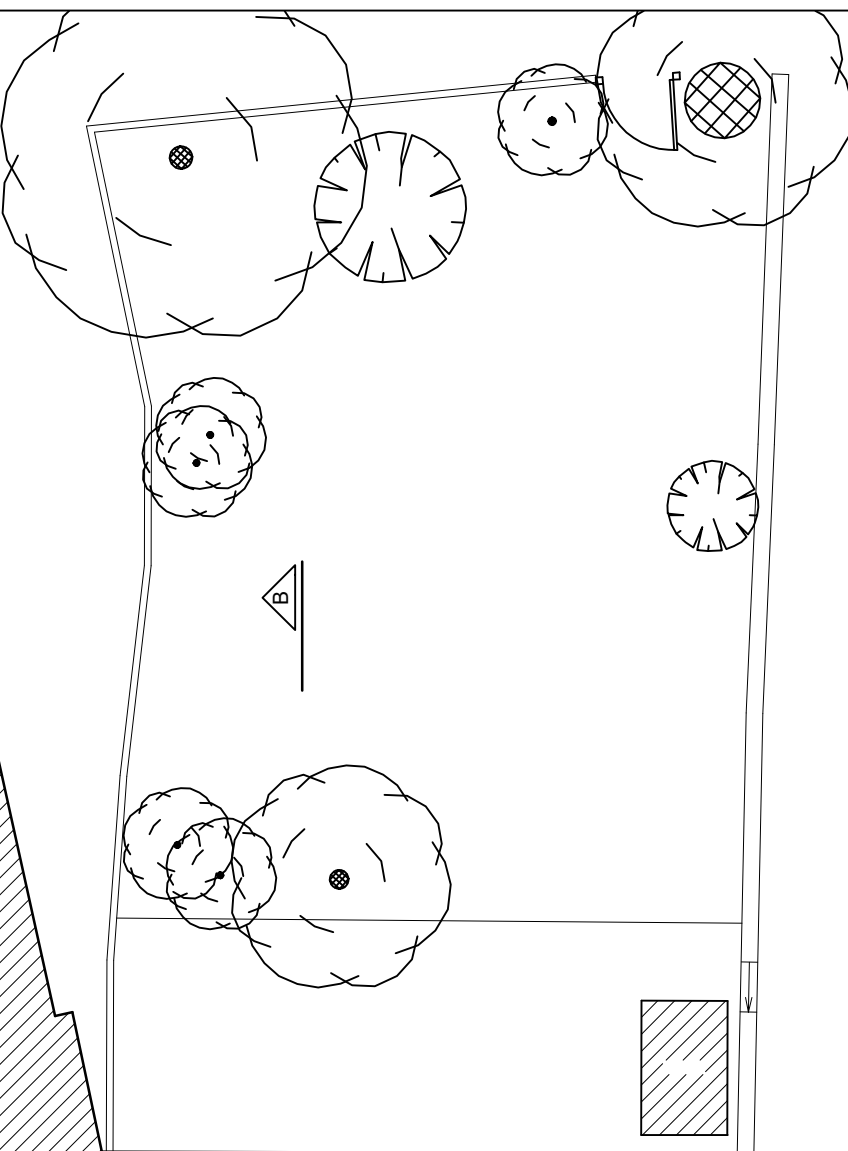

1 Existing Site Plan
1:100 @ A3



36 UPPER PARK ROAD
LONDON, NW3 2UT

**EXISTING LOWER GROUND
FLOOR PLAN**

DWG No: 36UPR_S101


SCALE: 1 - 100 @A3

DATE: MAY 2023


BELSIZE ARCHITECTS

48 PARKHILL ROAD, LONDON, NW3 2YP
T: 020 7482 4420
E: MAIL@BELSIZEARCHITECTS.COM

© COPYRIGHT
NOT TO BE REPRODUCED OR USED
WITHOUT PERMISSION

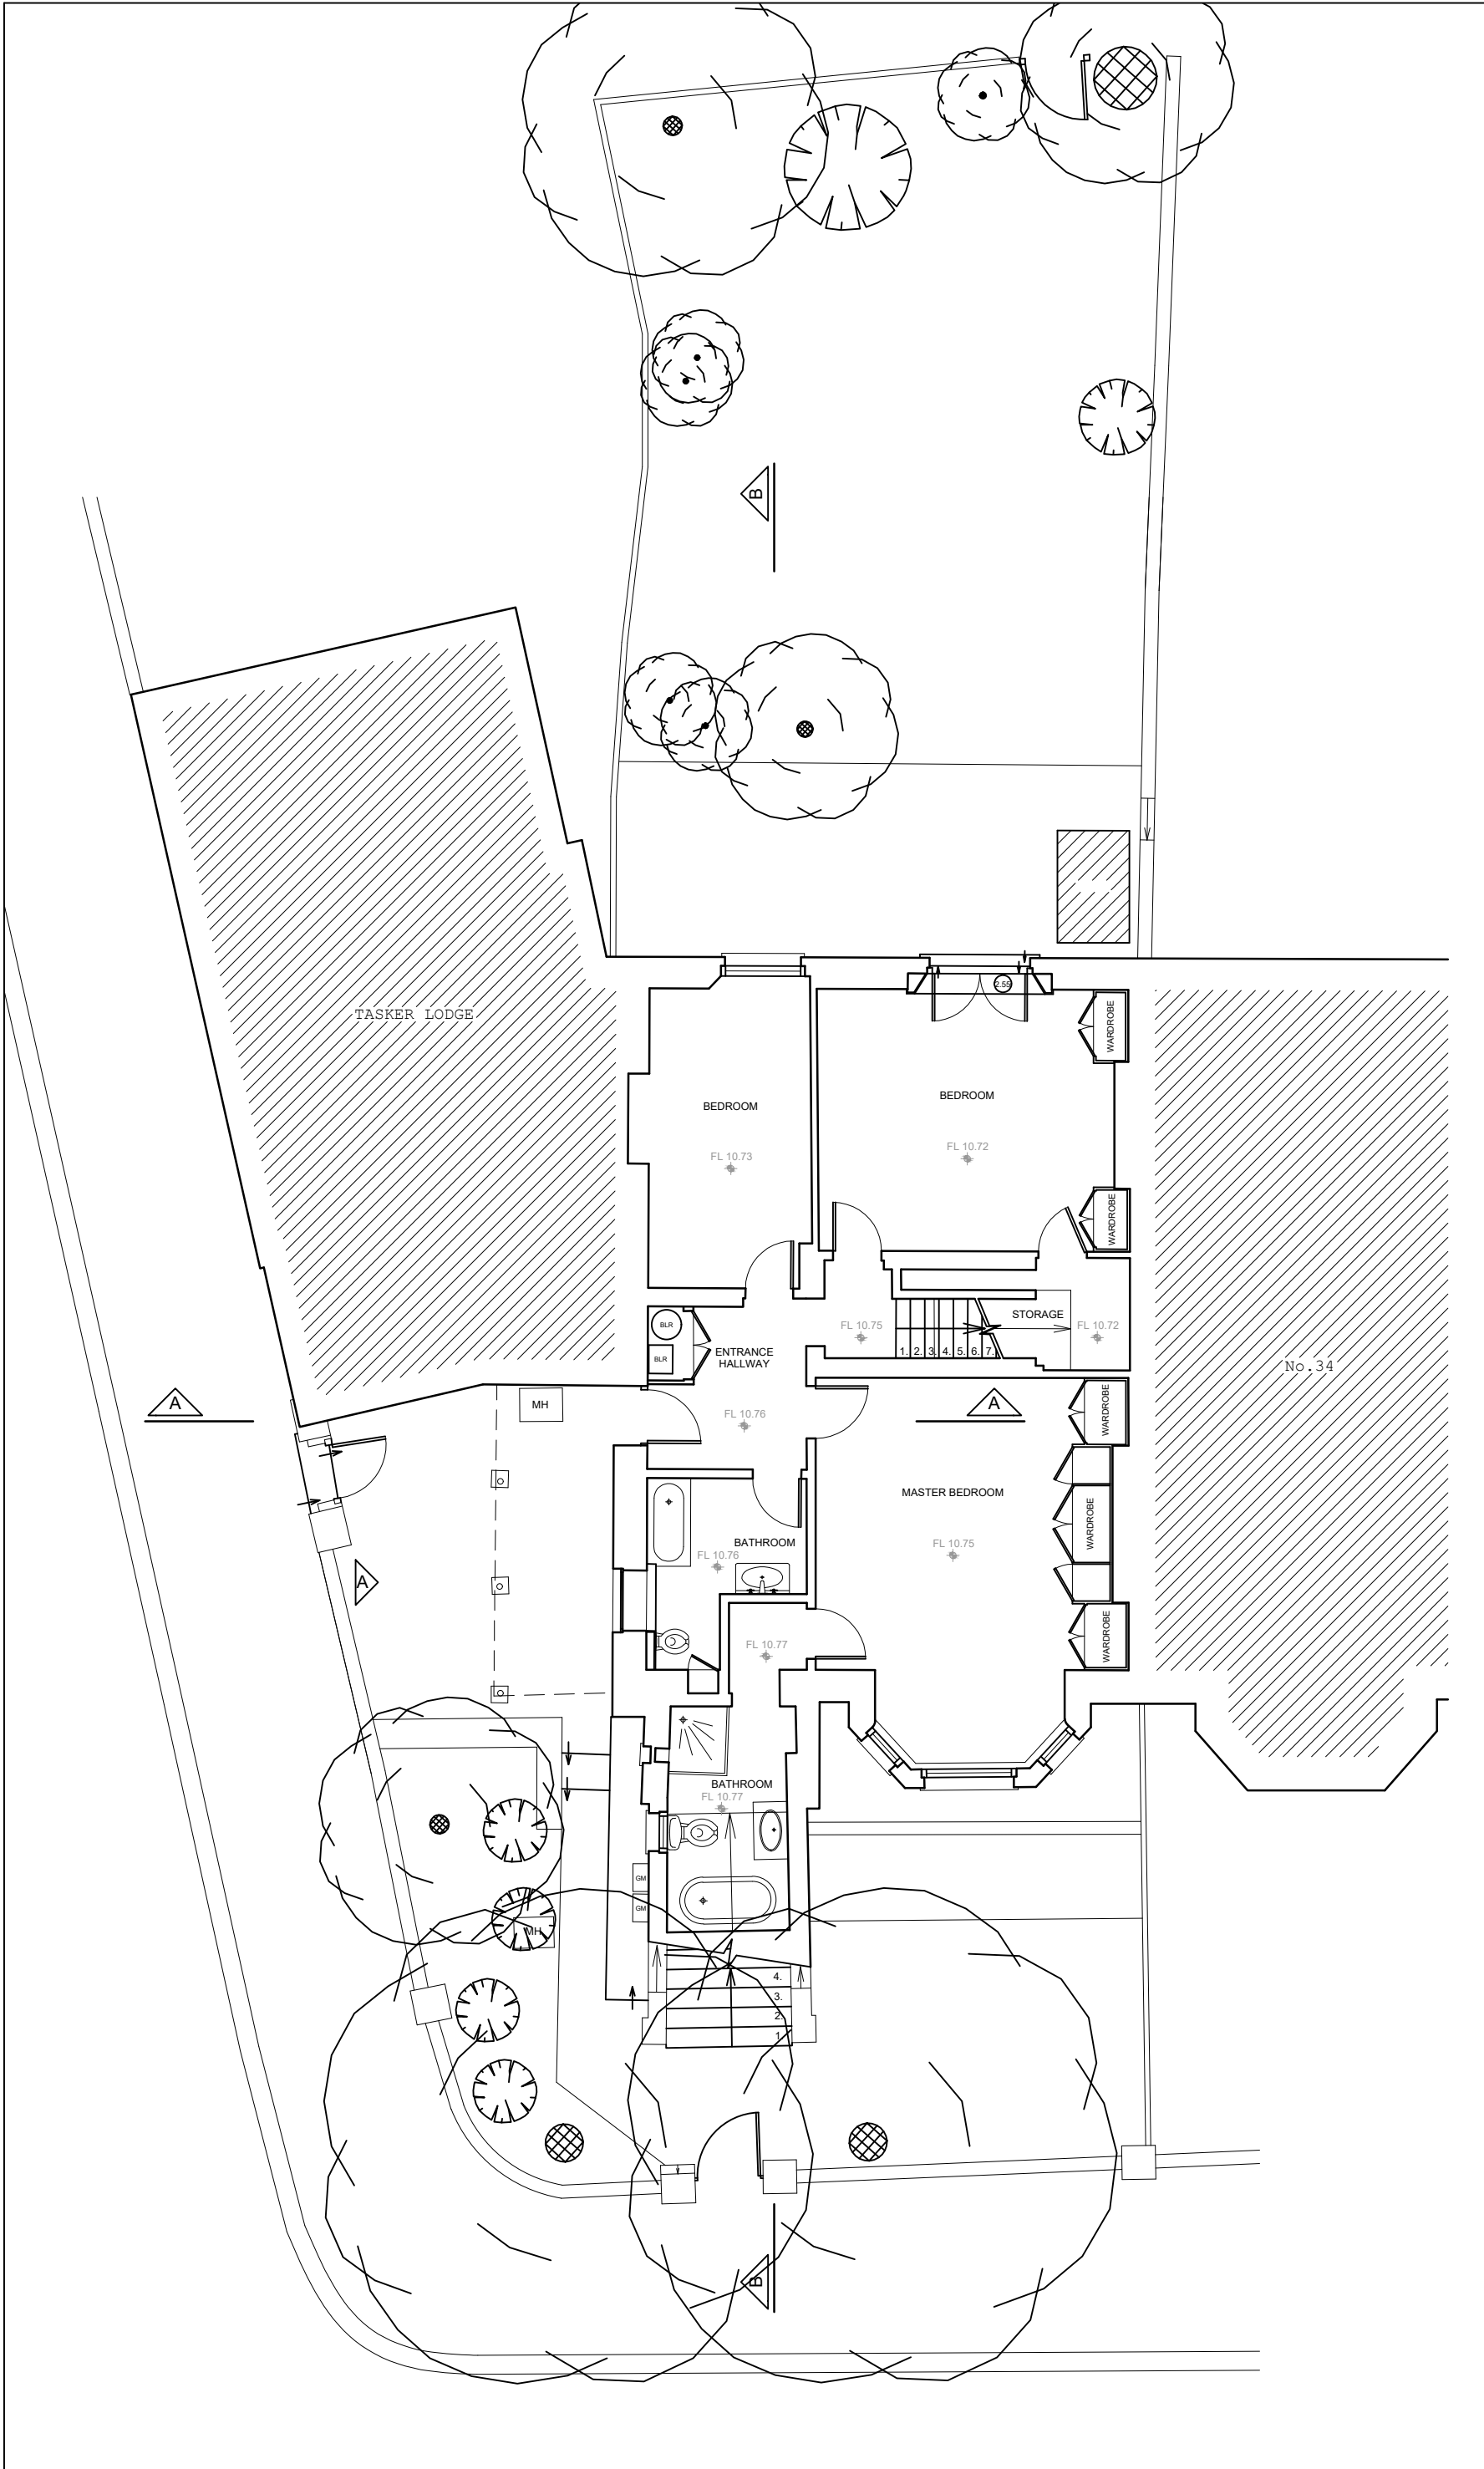

1 Existing Lower Ground Floor Plan
1:100 @ A3

 

36 UPPER PARK ROAD
LONDON, NW3 2UT

**EXISTING UPPER GROUND
FLOOR PLAN**

DWG No: 36UPR_S102


SCALE: 1 - 100 @A3

DATE: MAY 2023


BELSIZE ARCHITECTS

48 PARKHILL ROAD, LONDON, NW3 2YP
T: 020 7482 4420
E: MAIL@BELSIZEARCHITECTS.COM

© COPYRIGHT
NOT TO BE REPRODUCED OR USED
WITHOUT PERMISSION

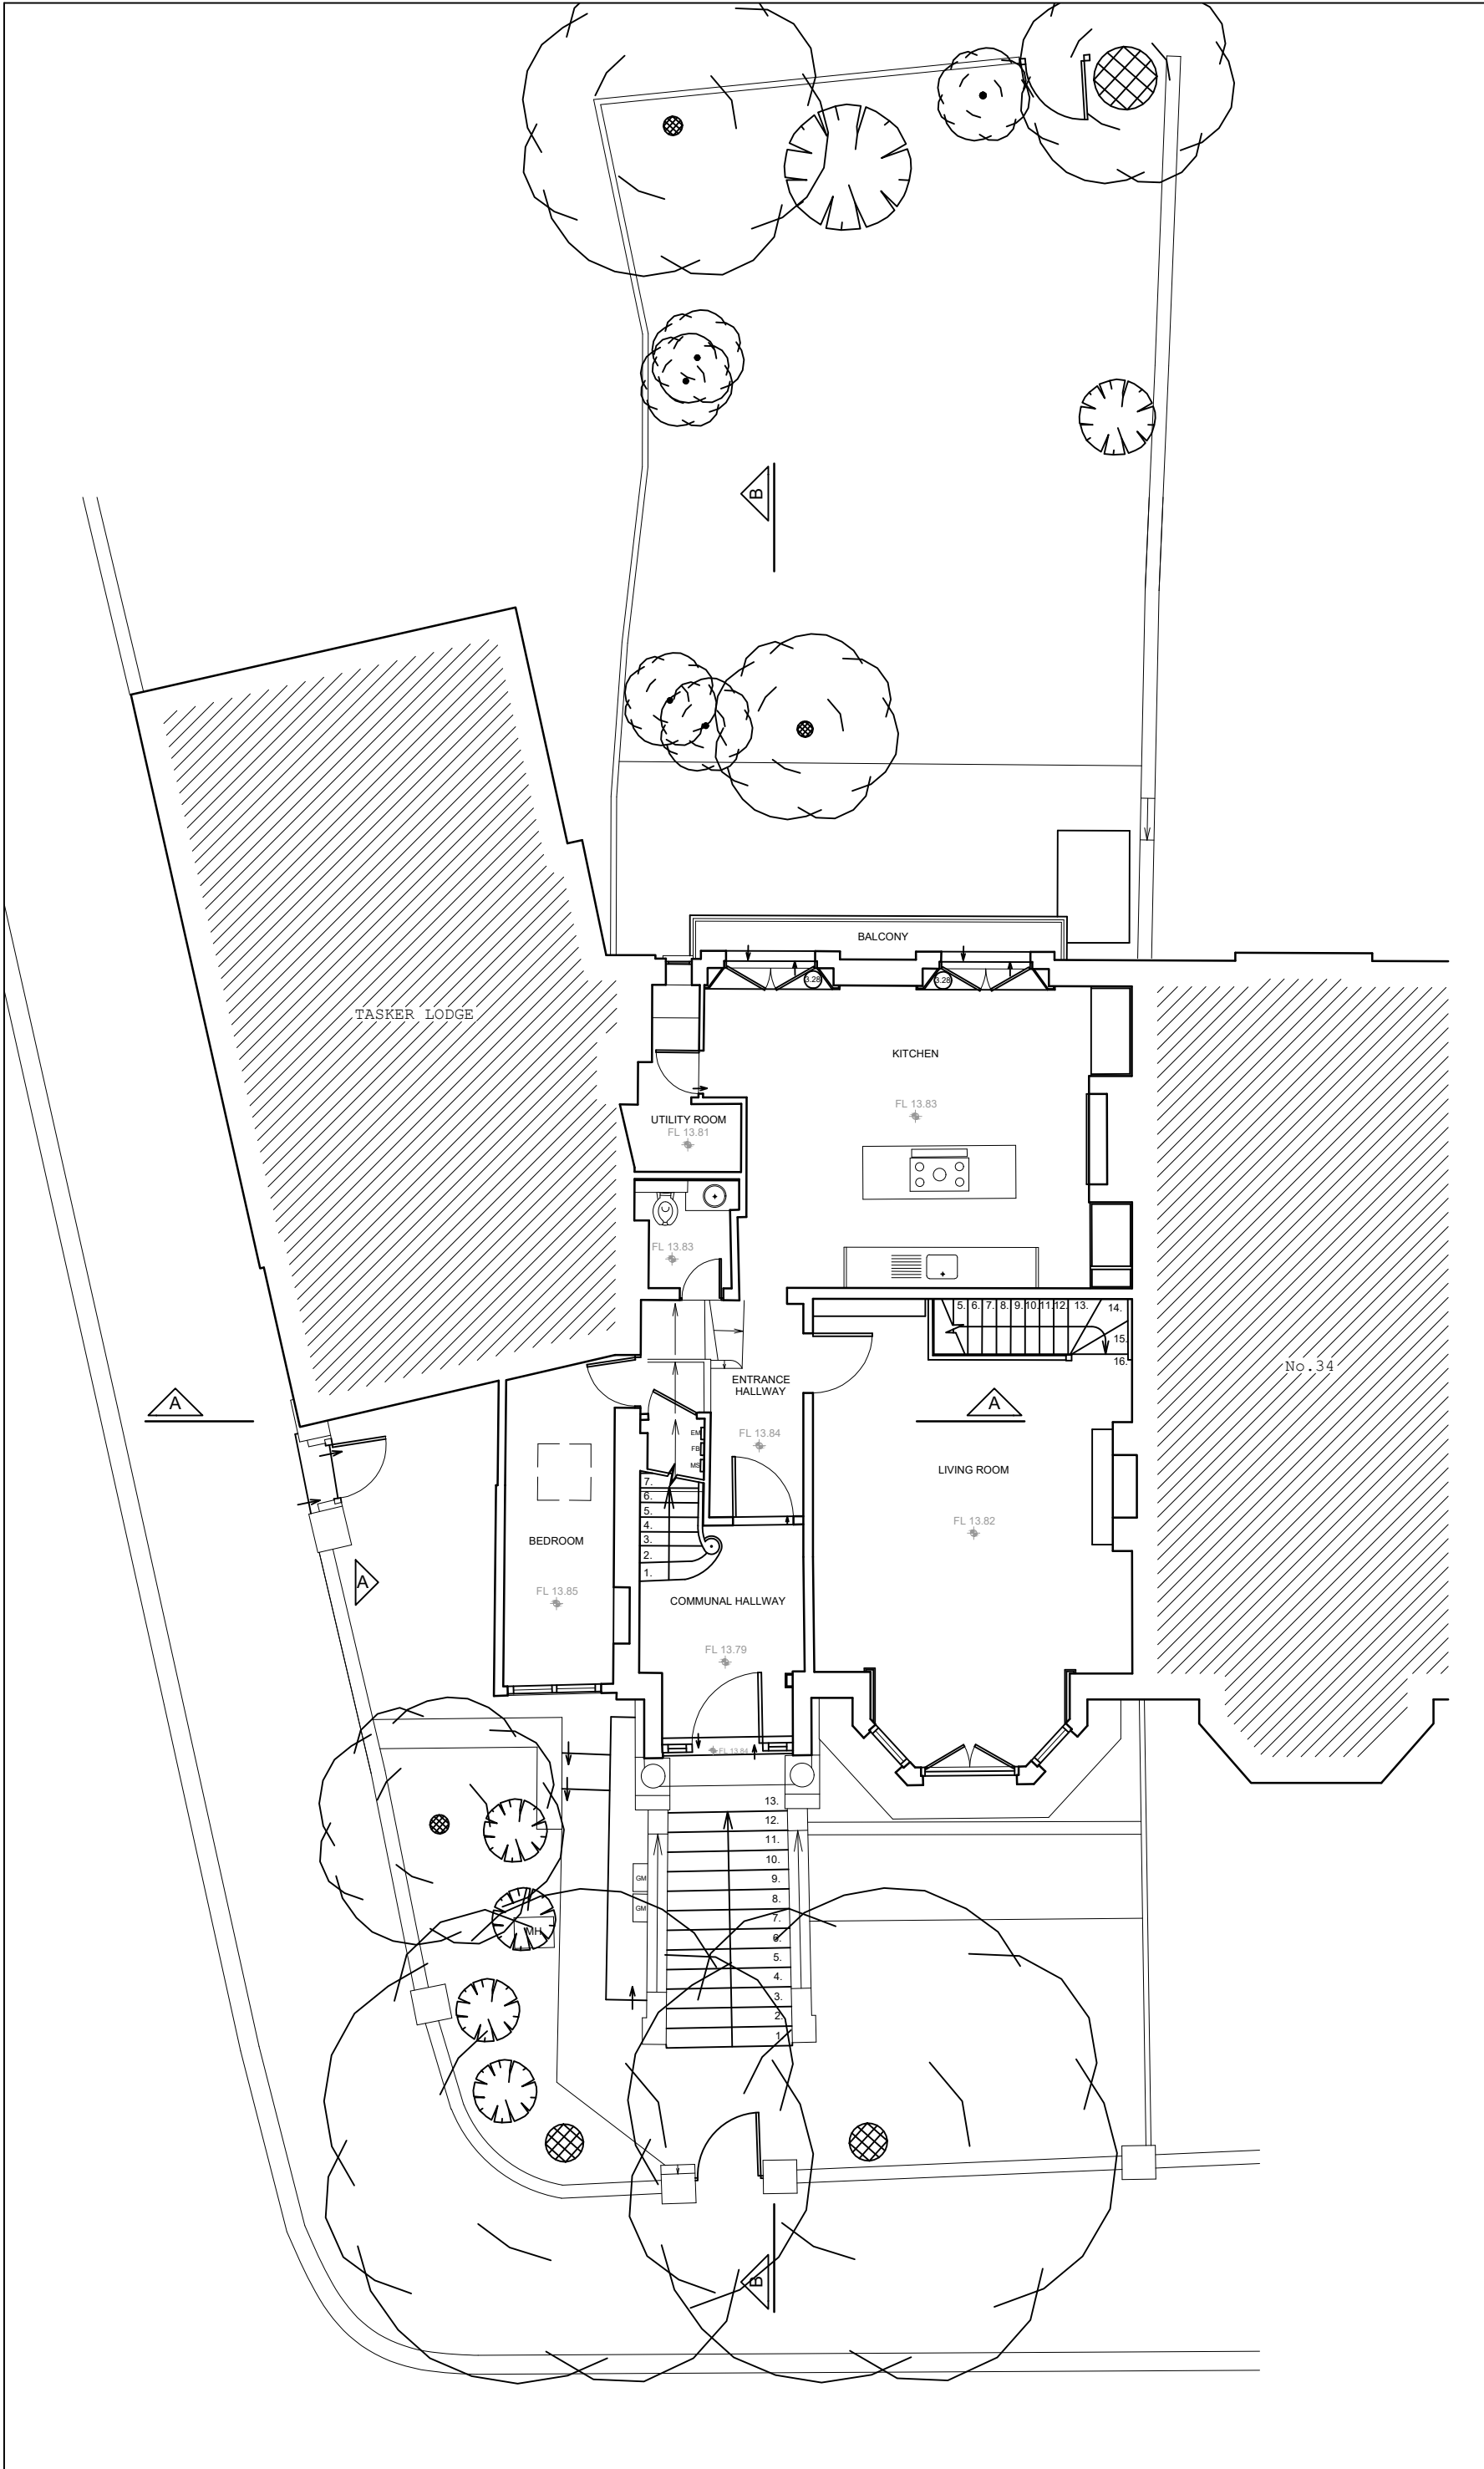

1 Existing Upper Ground Floor Plan
1:100 @ A3

 

36 UPPER PARK ROAD
LONDON, NW3 2UT

**EXISTING EXTENSION
ROOF PLAN**

DWG No: 36UPR_S103


SCALE: 1 - 100 @A3

DATE: MAY 2023


BELSIZE ARCHITECTS

48 PARKHILL ROAD, LONDON, NW3 2YP
T: 020 7482 4420
E: MAIL@BELSIZEARCHITECTS.COM

© COPYRIGHT
NOT TO BE REPRODUCED OR USED
WITHOUT PERMISSION

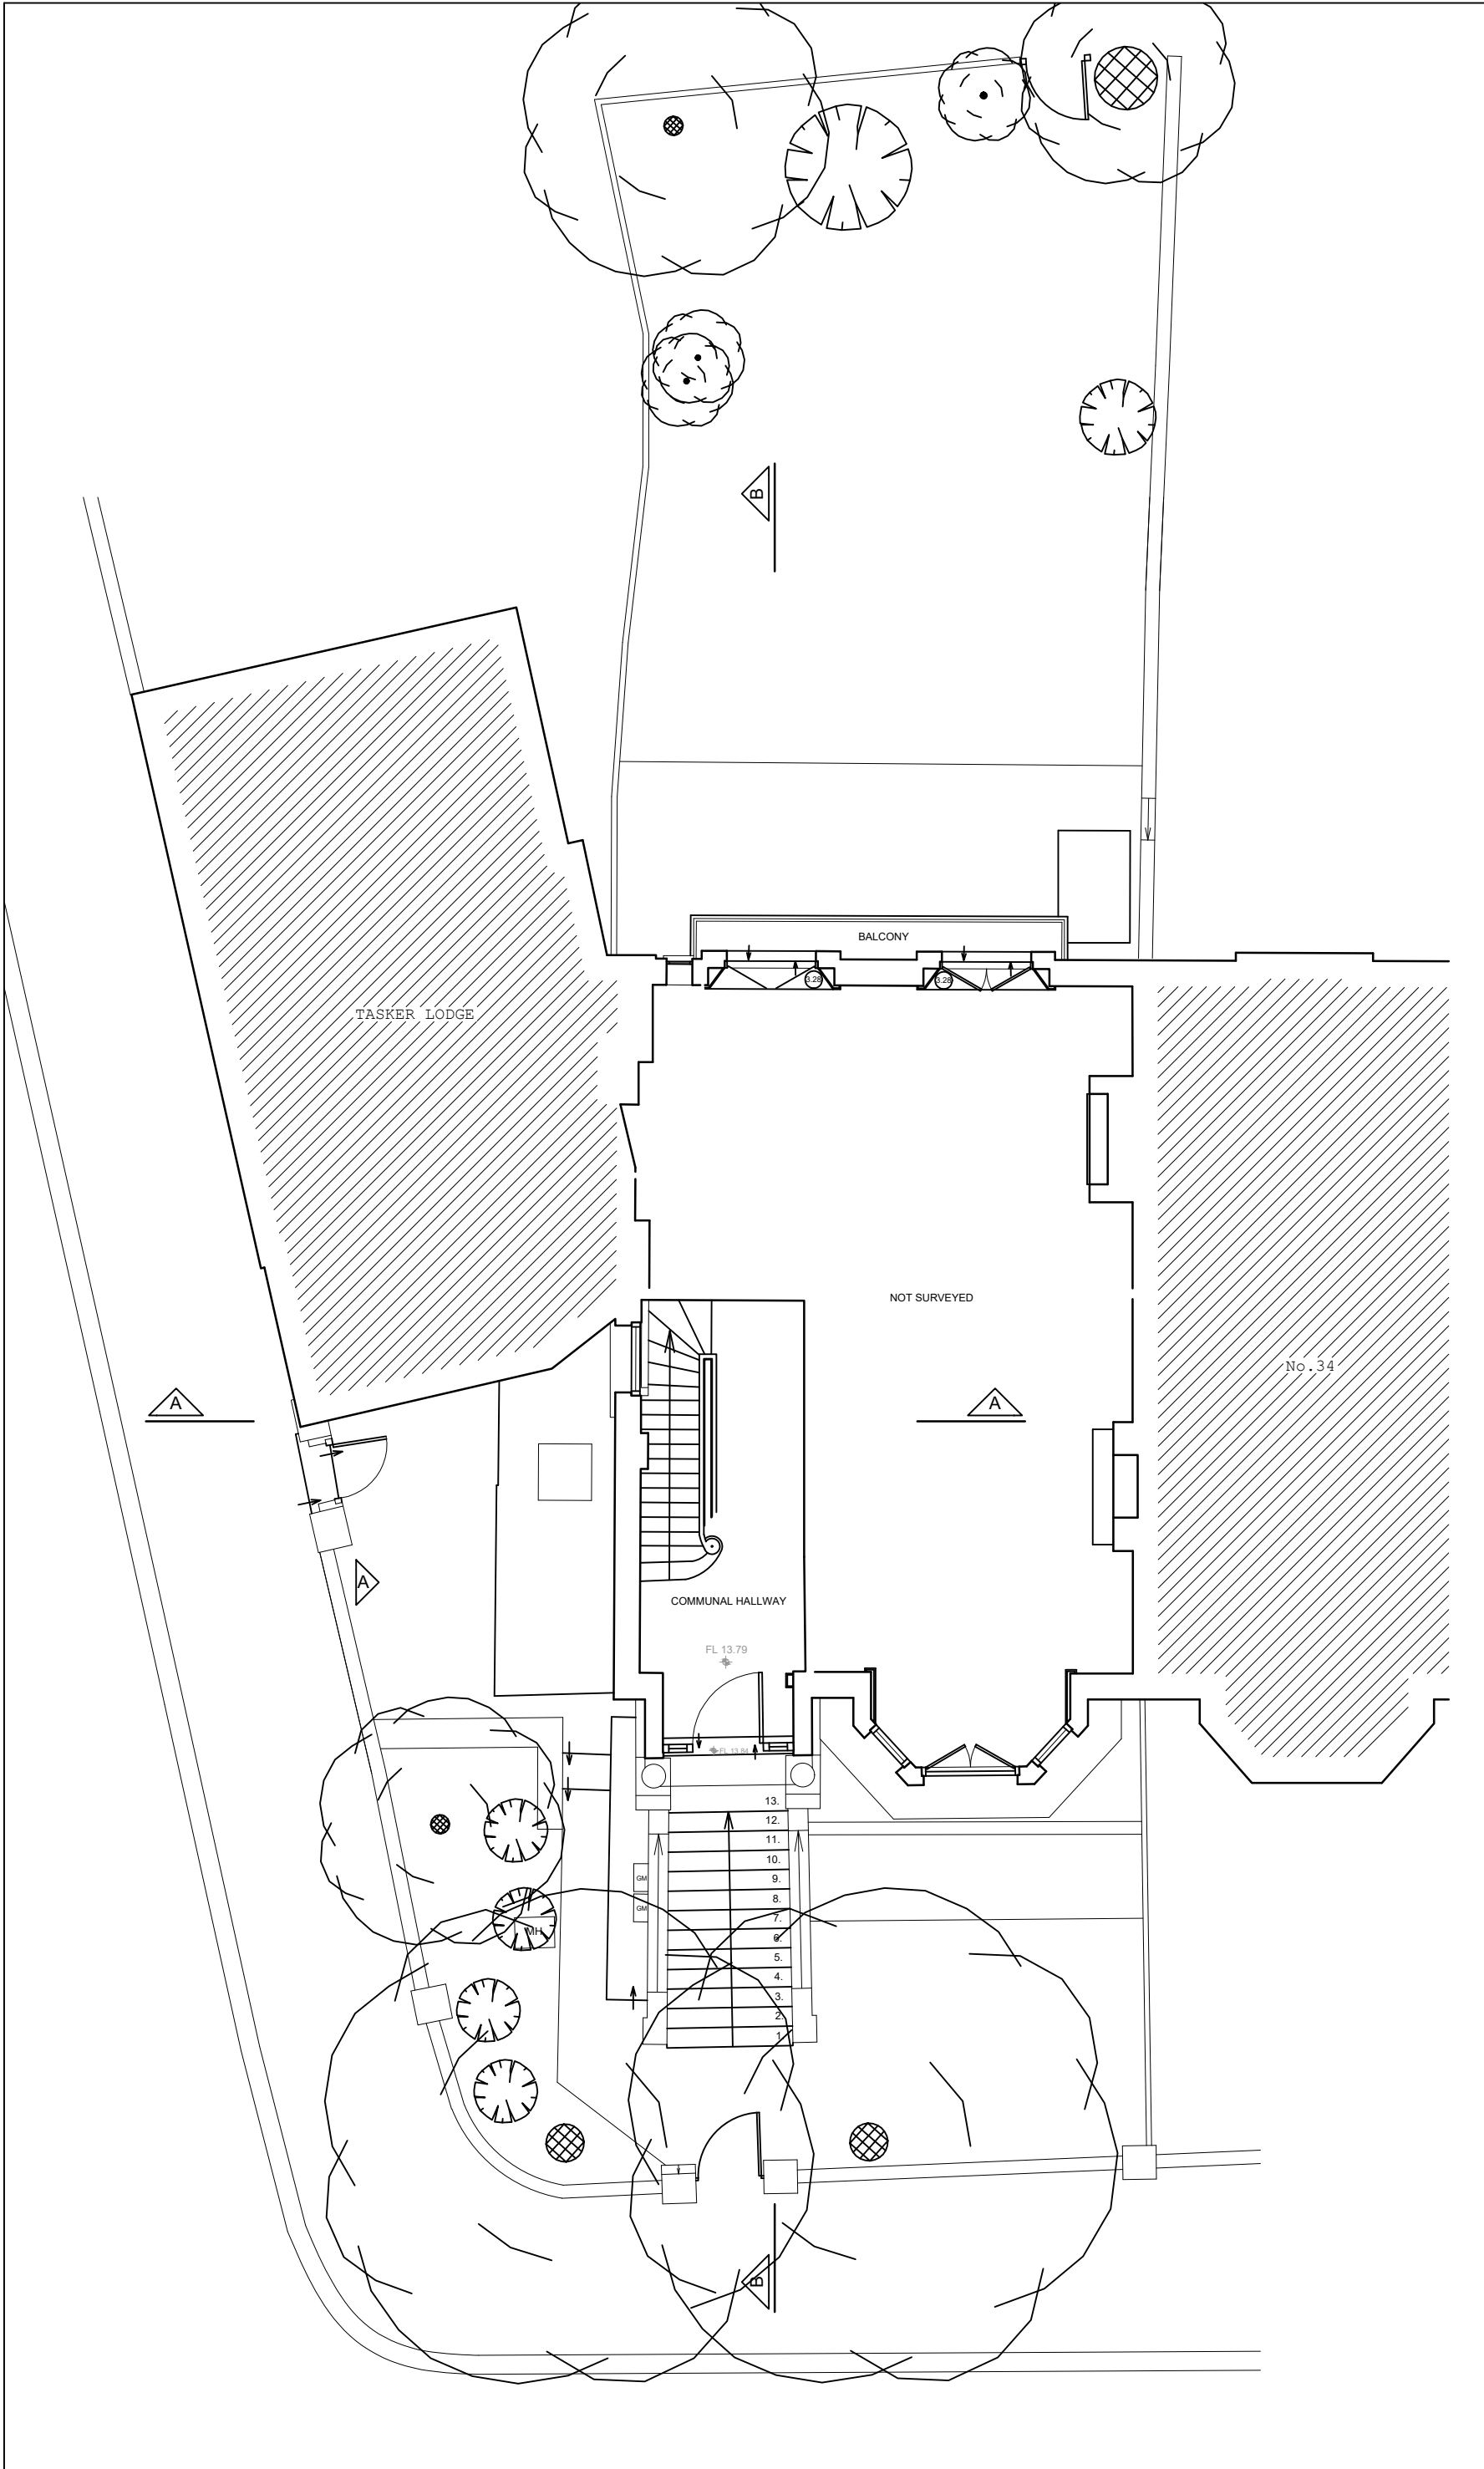

1 Existing Roof Plan
1:100 @ A3

 

REVISIONS

NOTES

36 UPPER PARK ROAD
LONDON, NW3 2UT

EXISTING FRONT AND REAR
ELEVATIONS

DWG No: 36UPR_S200

SCALE: 1 - 100 @A3

DATE: MAY 2023

BELSIZE ARCHITECTS

48 PARKHILL ROAD, LONDON, NW3 2YP
T: 020 7482 4420
E: MAIL@BELSIZEARCHITECTS.COM

© COPYRIGHT
NOT TO BE REPRODUCED OR USED
WITHOUT PERMISSION



1 Existing Front Elevation
1:100 @ A3



2 Existing Rear Elevation
1:100 @ A3



REVISIONS

NOTES

36 UPPER PARK ROAD
LONDON, NW3 2UT

EXISTING SIDE ELEVATION
(TASKER ROAD)

DWG No: 36UPR_S201

SCALE: 1 - 100 @A3

DATE: MAY 2023

BELSIZE ARCHITECTS

48 PARKHILL ROAD, LONDON, NW3 2YP
T: 020 7482 4420
E: MAIL@BELSIZEARCHITECTS.COM



1 Existing Side Elevation
1:100 @ A3



REVISIONS

NOTES

36 UPPER PARK ROAD
LONDON, NW3 2UT

EXISTING SIDE ELEVATION A

DWG No: 36UPR_S202

SCALE: 1 - 100 @A3

DATE: MAY 2023

BELSIZE ARCHITECTS

48 PARKHILL ROAD, LONDON, NW3 2YP
T: 020 7482 4420
E: MAIL@BELSIZEARCHITECTS.COM

© COPYRIGHT
NOT TO BE REPRODUCED OR USED
WITHOUT PERMISSION



1 Existing Side Elevation A
1:100 @ A3



REVISIONS

NOTES

36 UPPER PARK ROAD
LONDON, NW3 2UT

EXISTING SECTION AA

DWG No: 36UPR_S300

SCALE: 1 - 100 @A3

DATE: MAY 2023

BELSIZE ARCHITECTS

48 PARKHILL ROAD, LONDON, NW3 2YP
T: 020 7482 4420
E: MAIL@BELSIZEARCHITECTS.COM

© COPYRIGHT
NOT TO BE REPRODUCED OR USED
WITHOUT PERMISSION



1 Existing Section AA
1:100 @ A3



REVISIONS

NOTES

36 UPPER PARK ROAD
LONDON, NW3 2UT

EXISTING SECTION BB

DWG No: 36UPR_S301


SCALE: 1 - 100 @A3

DATE: MAY 2023

BELSIZE ARCHITECTS

48 PARKHILL ROAD, LONDON, NW3 2YP
T: 020 7482 4420
E: MAIL@BELSIZEARCHITECTS.COM

© COPYRIGHT
NOT TO BE REPRODUCED OR USED
WITHOUT PERMISSION

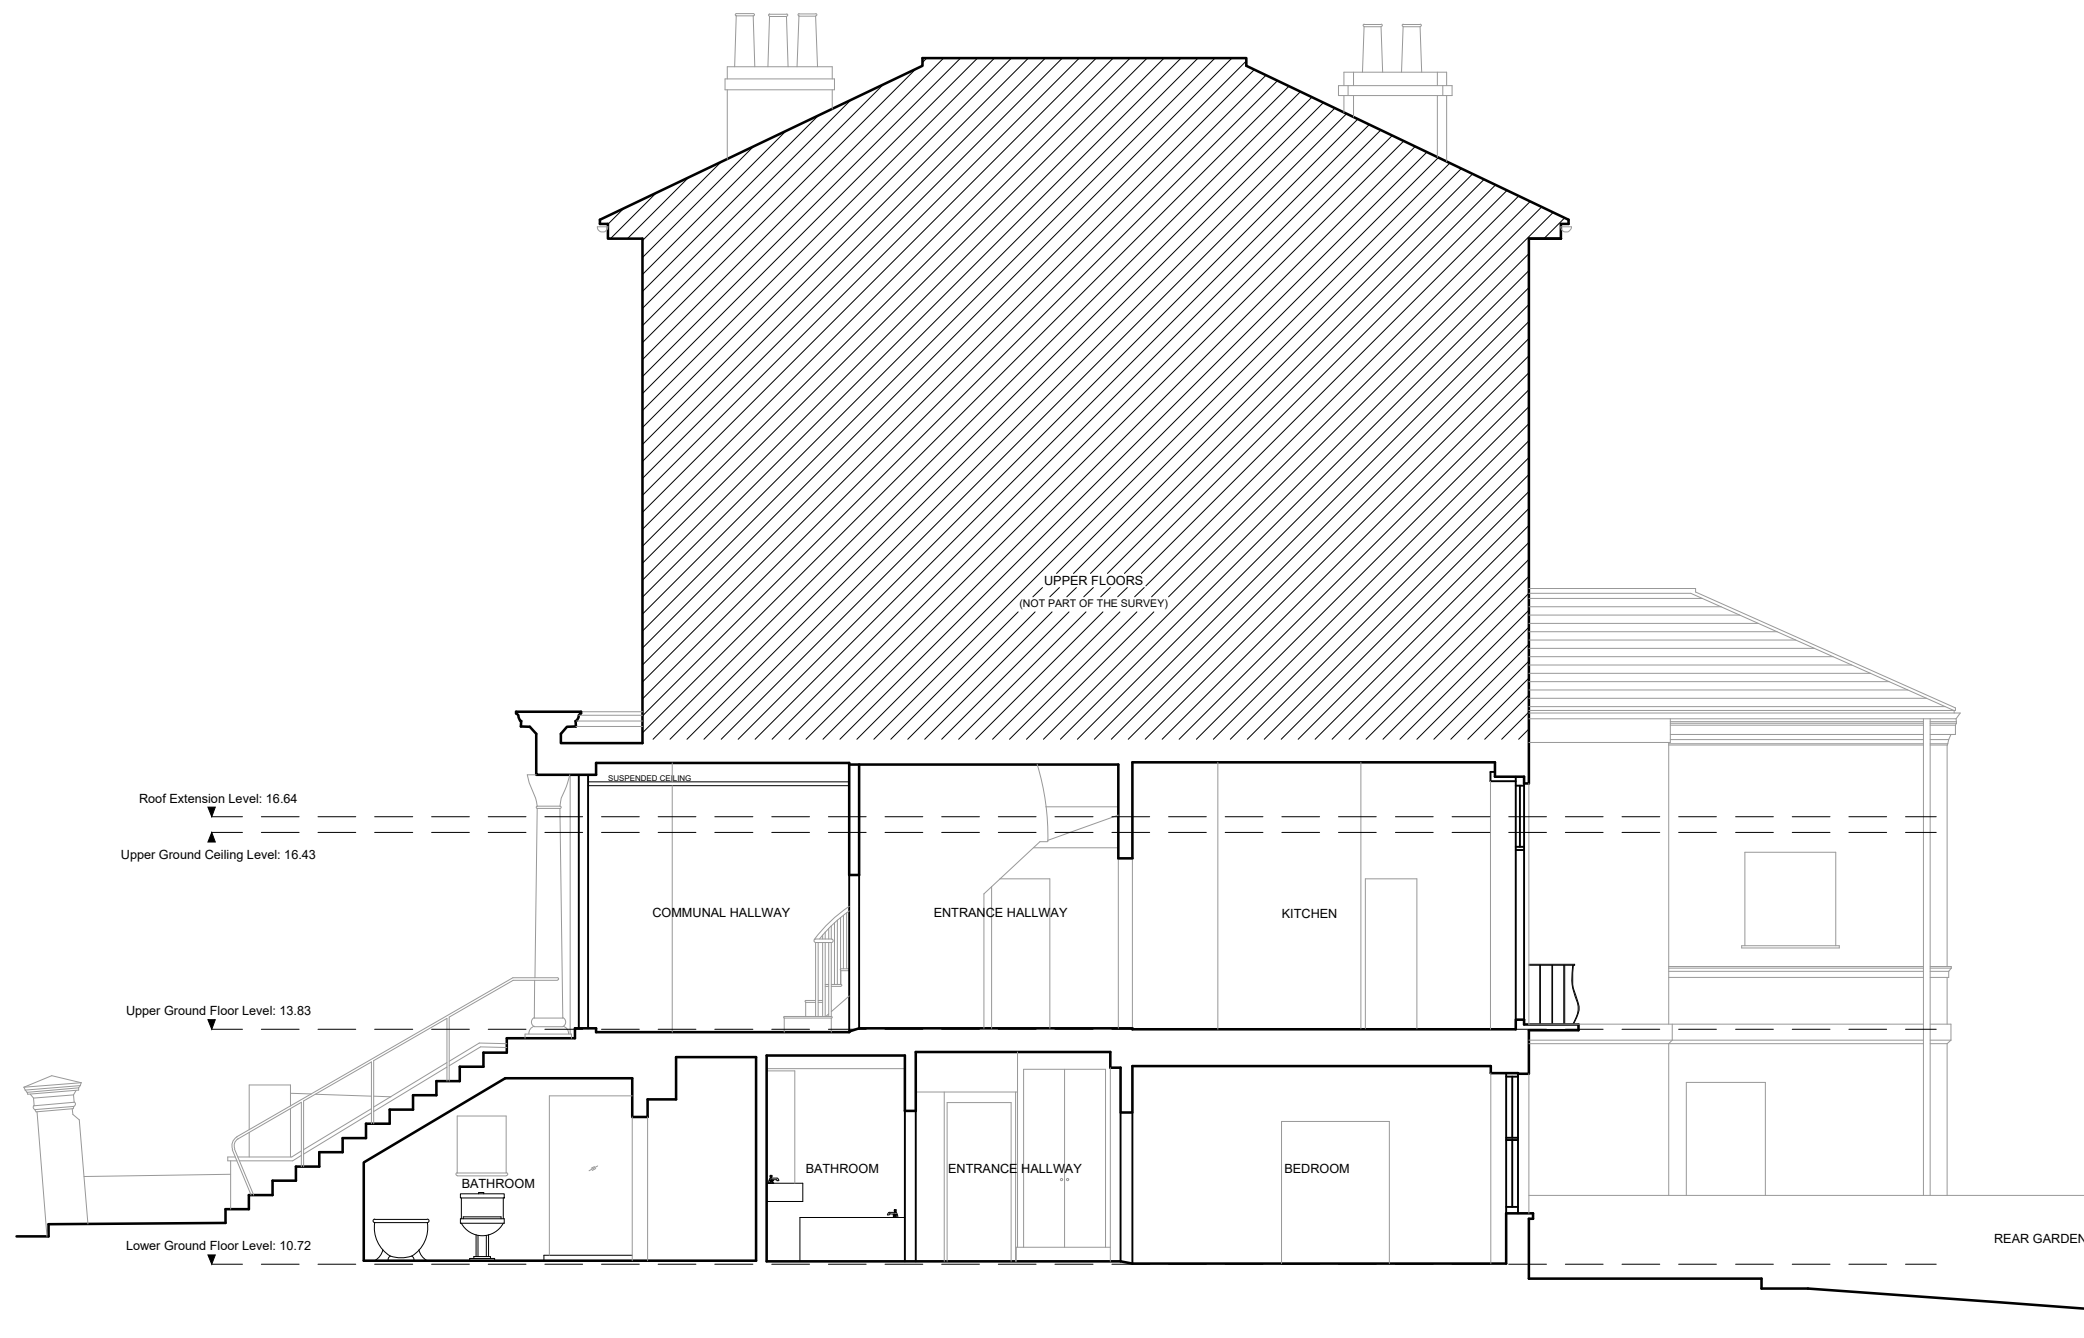

1 Existing Section BB
1:100 @ A3

