

36 UPPER PARK ROAD
LONDON, NW3 2UT

PROPOSED SITE PLAN

DWG No: 36UPR_P100


SCALE: 1 - 100 @A3

DATE: MAY 2023


BELSIZE ARCHITECTS

48 PARKHILL ROAD, LONDON, NW3 2YP
T: 020 7482 4420
E: MAIL@BELSIZEARCHITECTS.COM

© COPYRIGHT
NOT TO BE REPRODUCED OR USED
WITHOUT PERMISSION

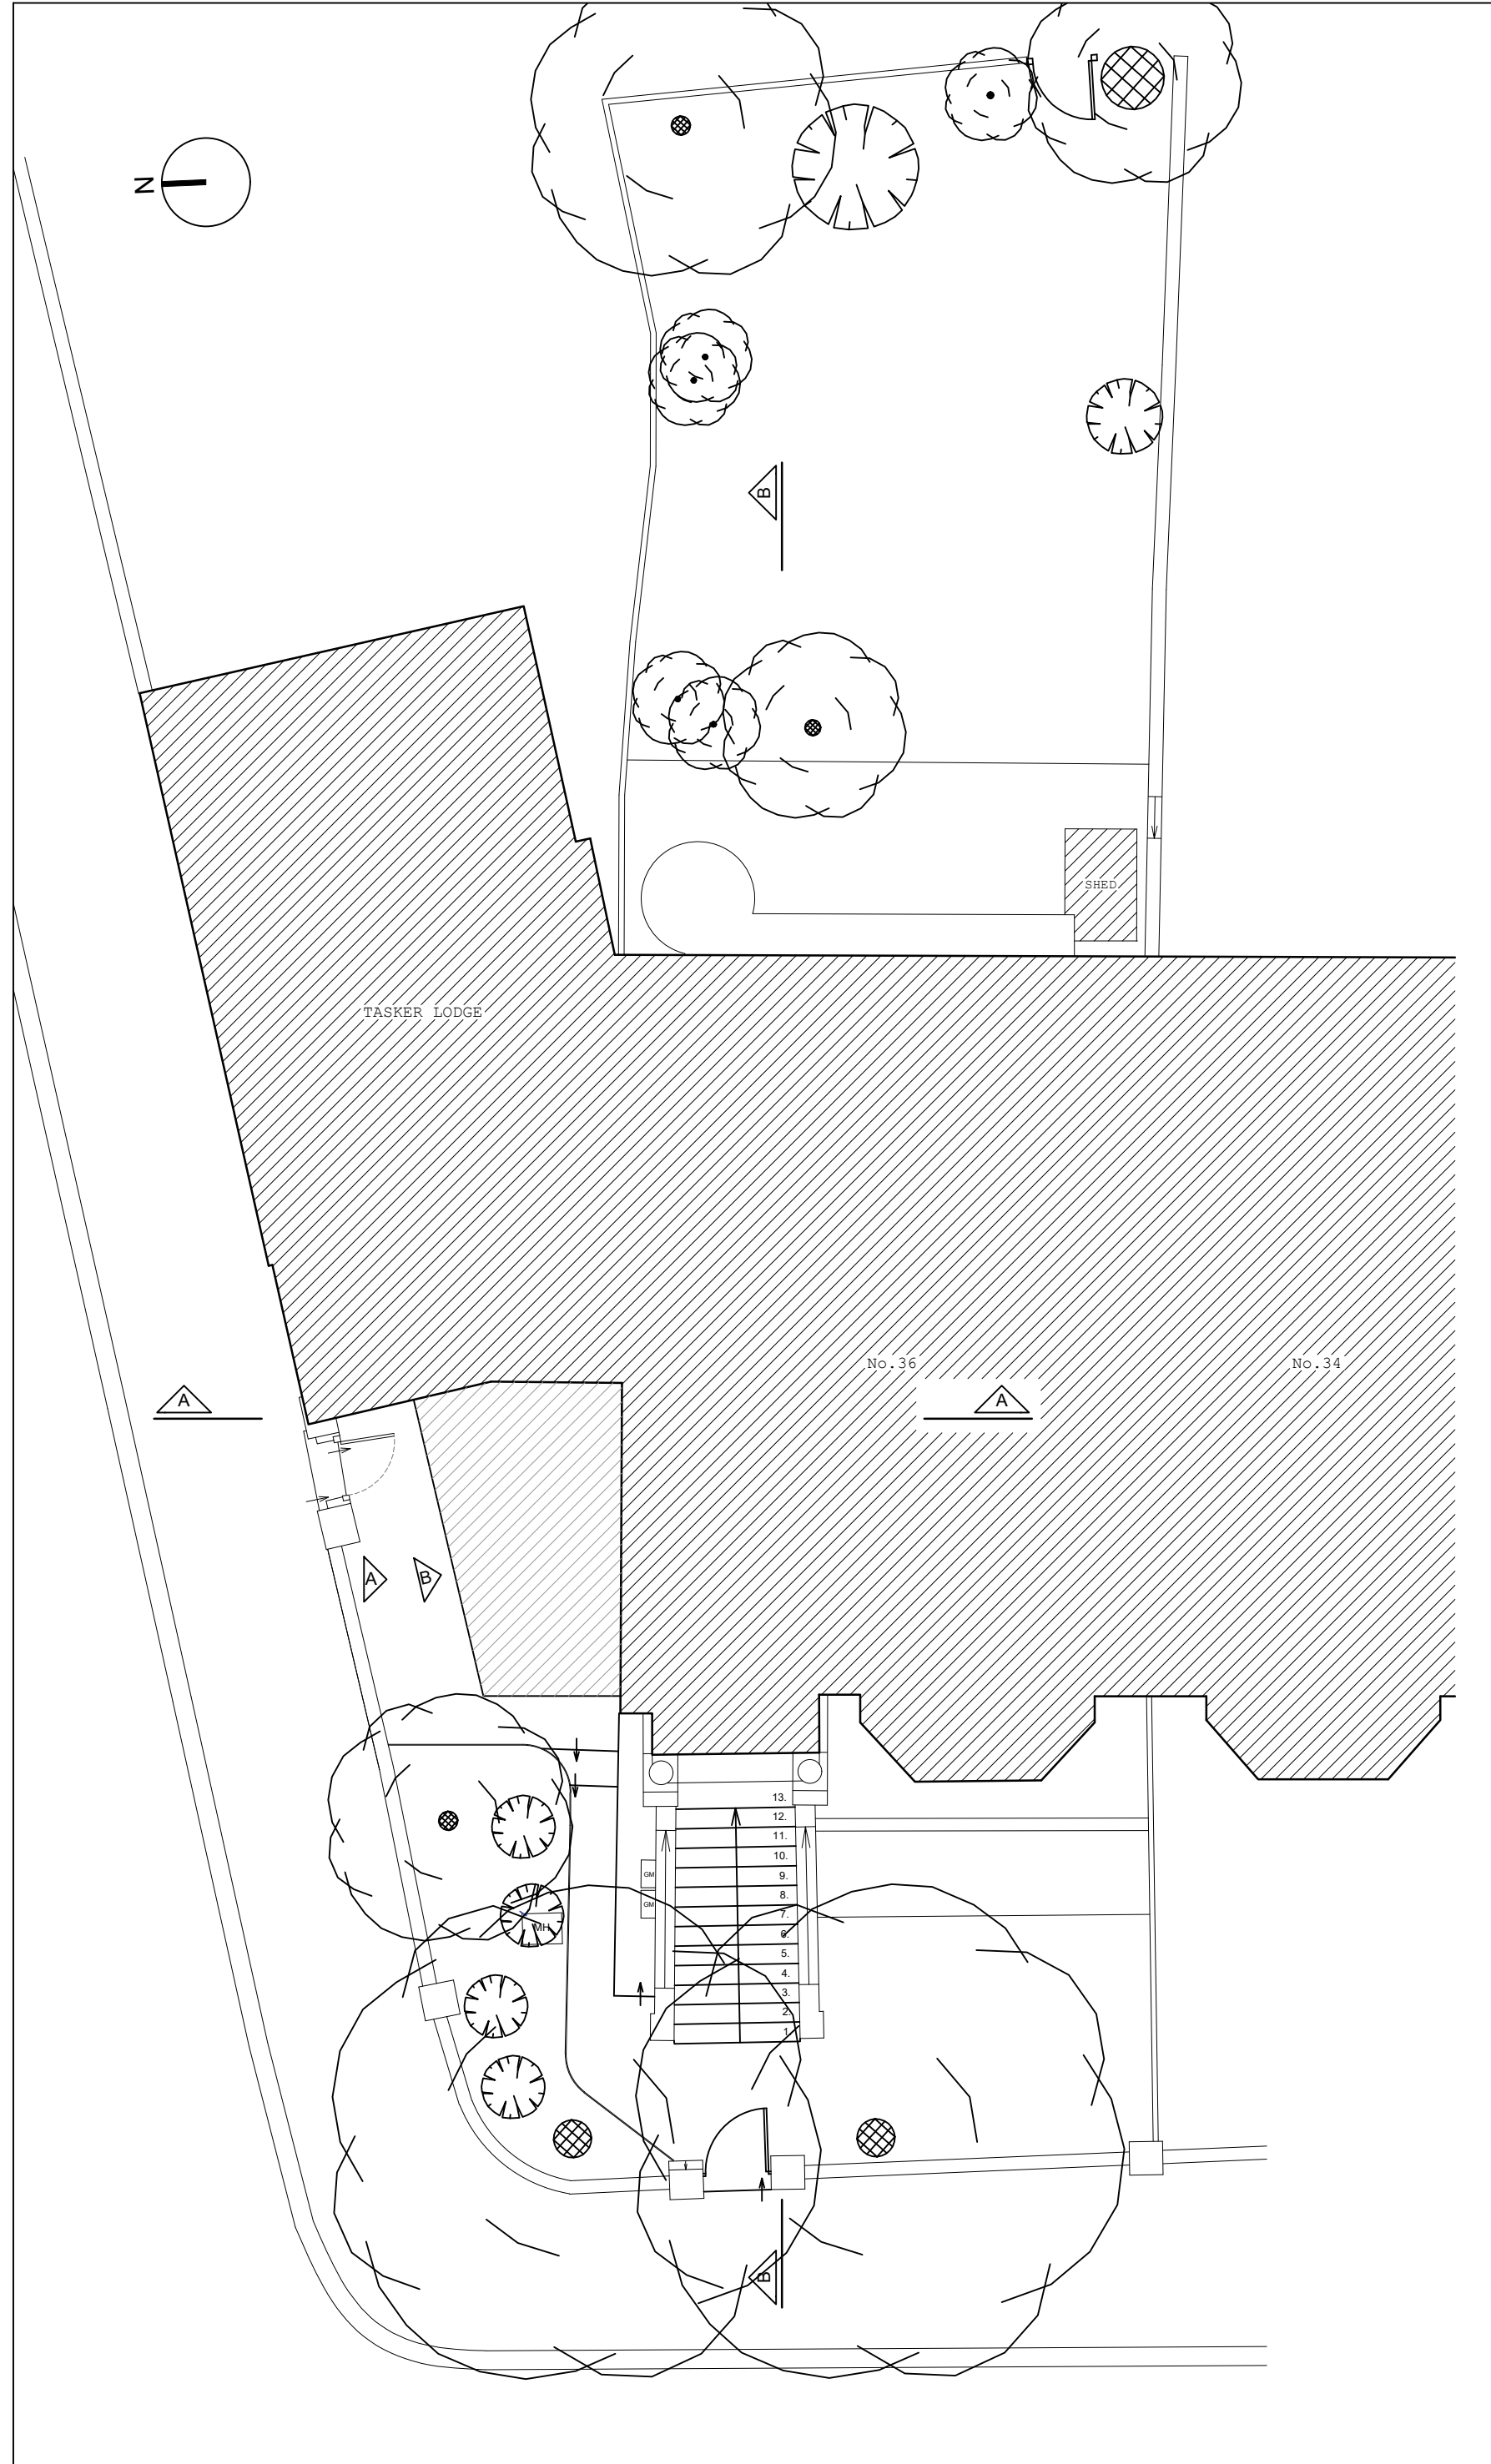

1 Proposed Site Plan
1:100 @ A3

 

PLANNING

REVISIONS

NOTES

36 UPPER PARK ROAD
LONDON, NW3 2UT

PROPOSED LOWER GROUND
FLOOR PLAN

DWG No: 36UPR_P101


SCALE: 1 - 100 @A3

DATE: MAY 2023


BELSIZE ARCHITECTS

48 PARKHILL ROAD, LONDON, NW3 2YP
T: 020 7482 4420
E: MAIL@BELSIZEARCHITECTS.COM

© COPYRIGHT
NOT TO BE REPRODUCED OR USED
WITHOUT PERMISSION

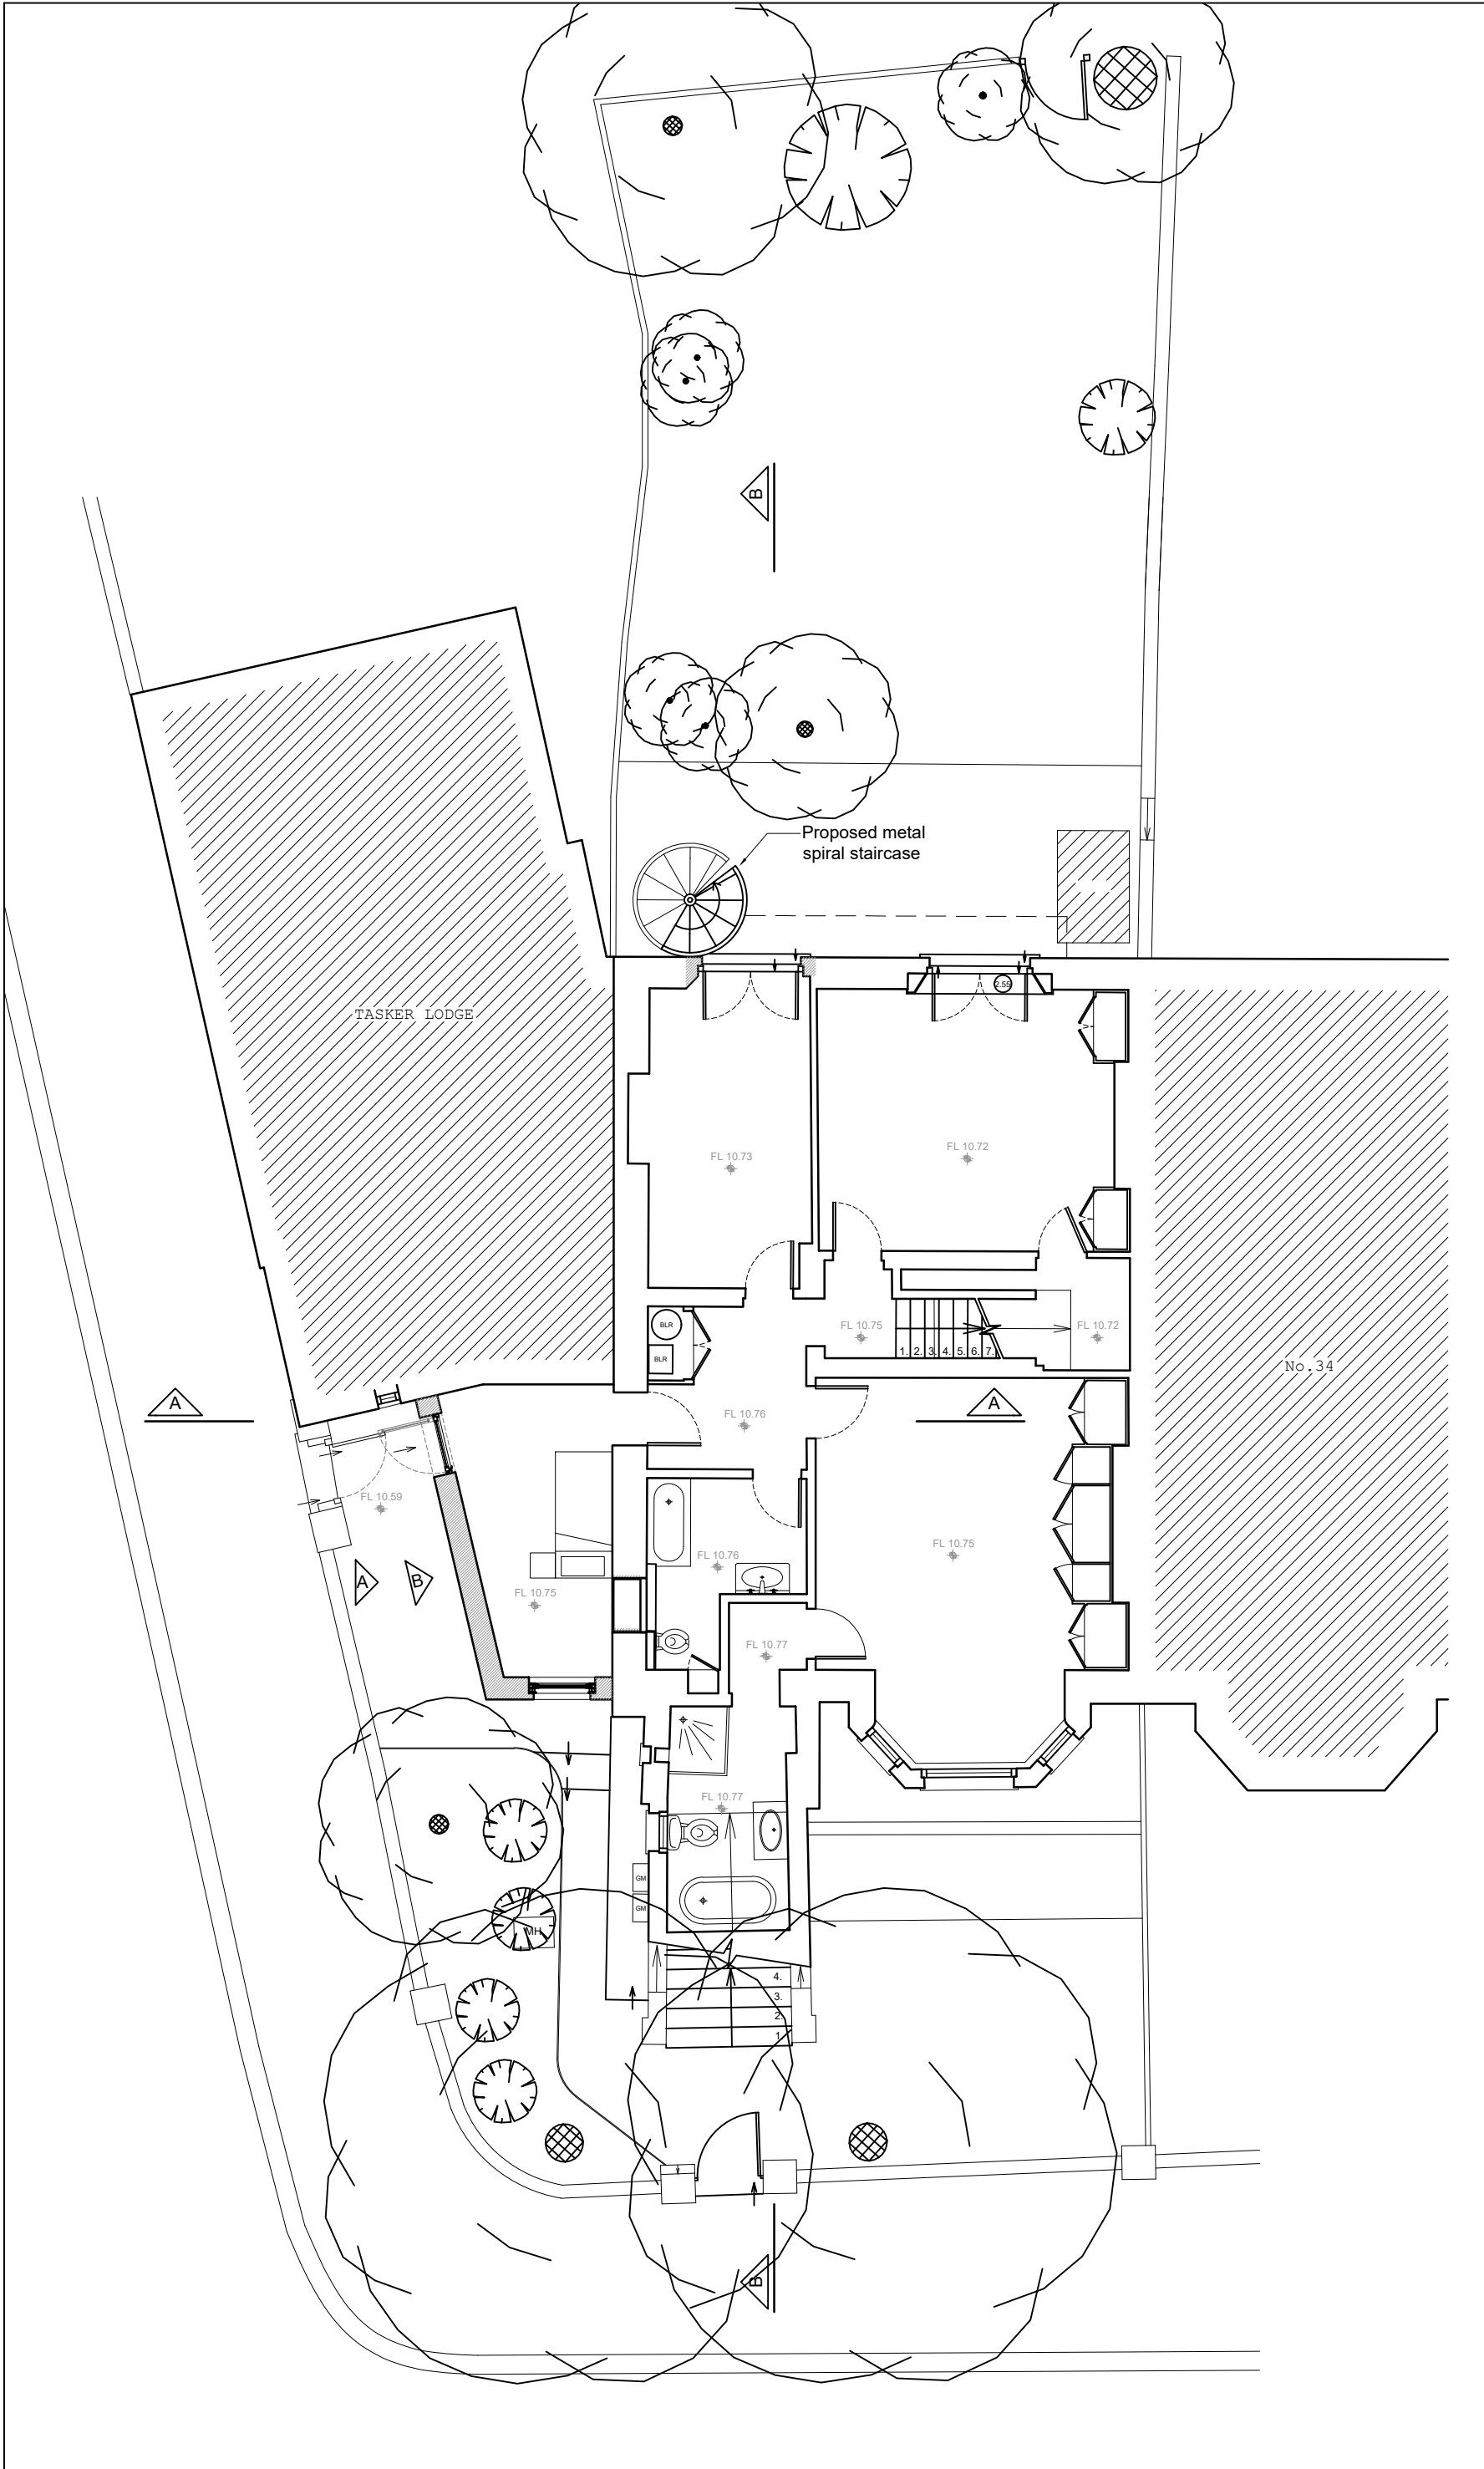

1 Proposed Lower Ground Floor Plan
1:100 @ A3

 

36 UPPER PARK ROAD
LONDON, NW3 2UT

**PROPOSED UPPER GROUND
FLOOR PLAN**

DWG No: 36UPR_P102


SCALE: 1 - 100 @A3

DATE: MAY 2023


BELSIZE ARCHITECTS

48 PARKHILL ROAD, LONDON, NW3 2YP
T: 020 7482 4420
E: MAIL@BELSIZEARCHITECTS.COM

© COPYRIGHT
NOT TO BE REPRODUCED OR USED
WITHOUT PERMISSION

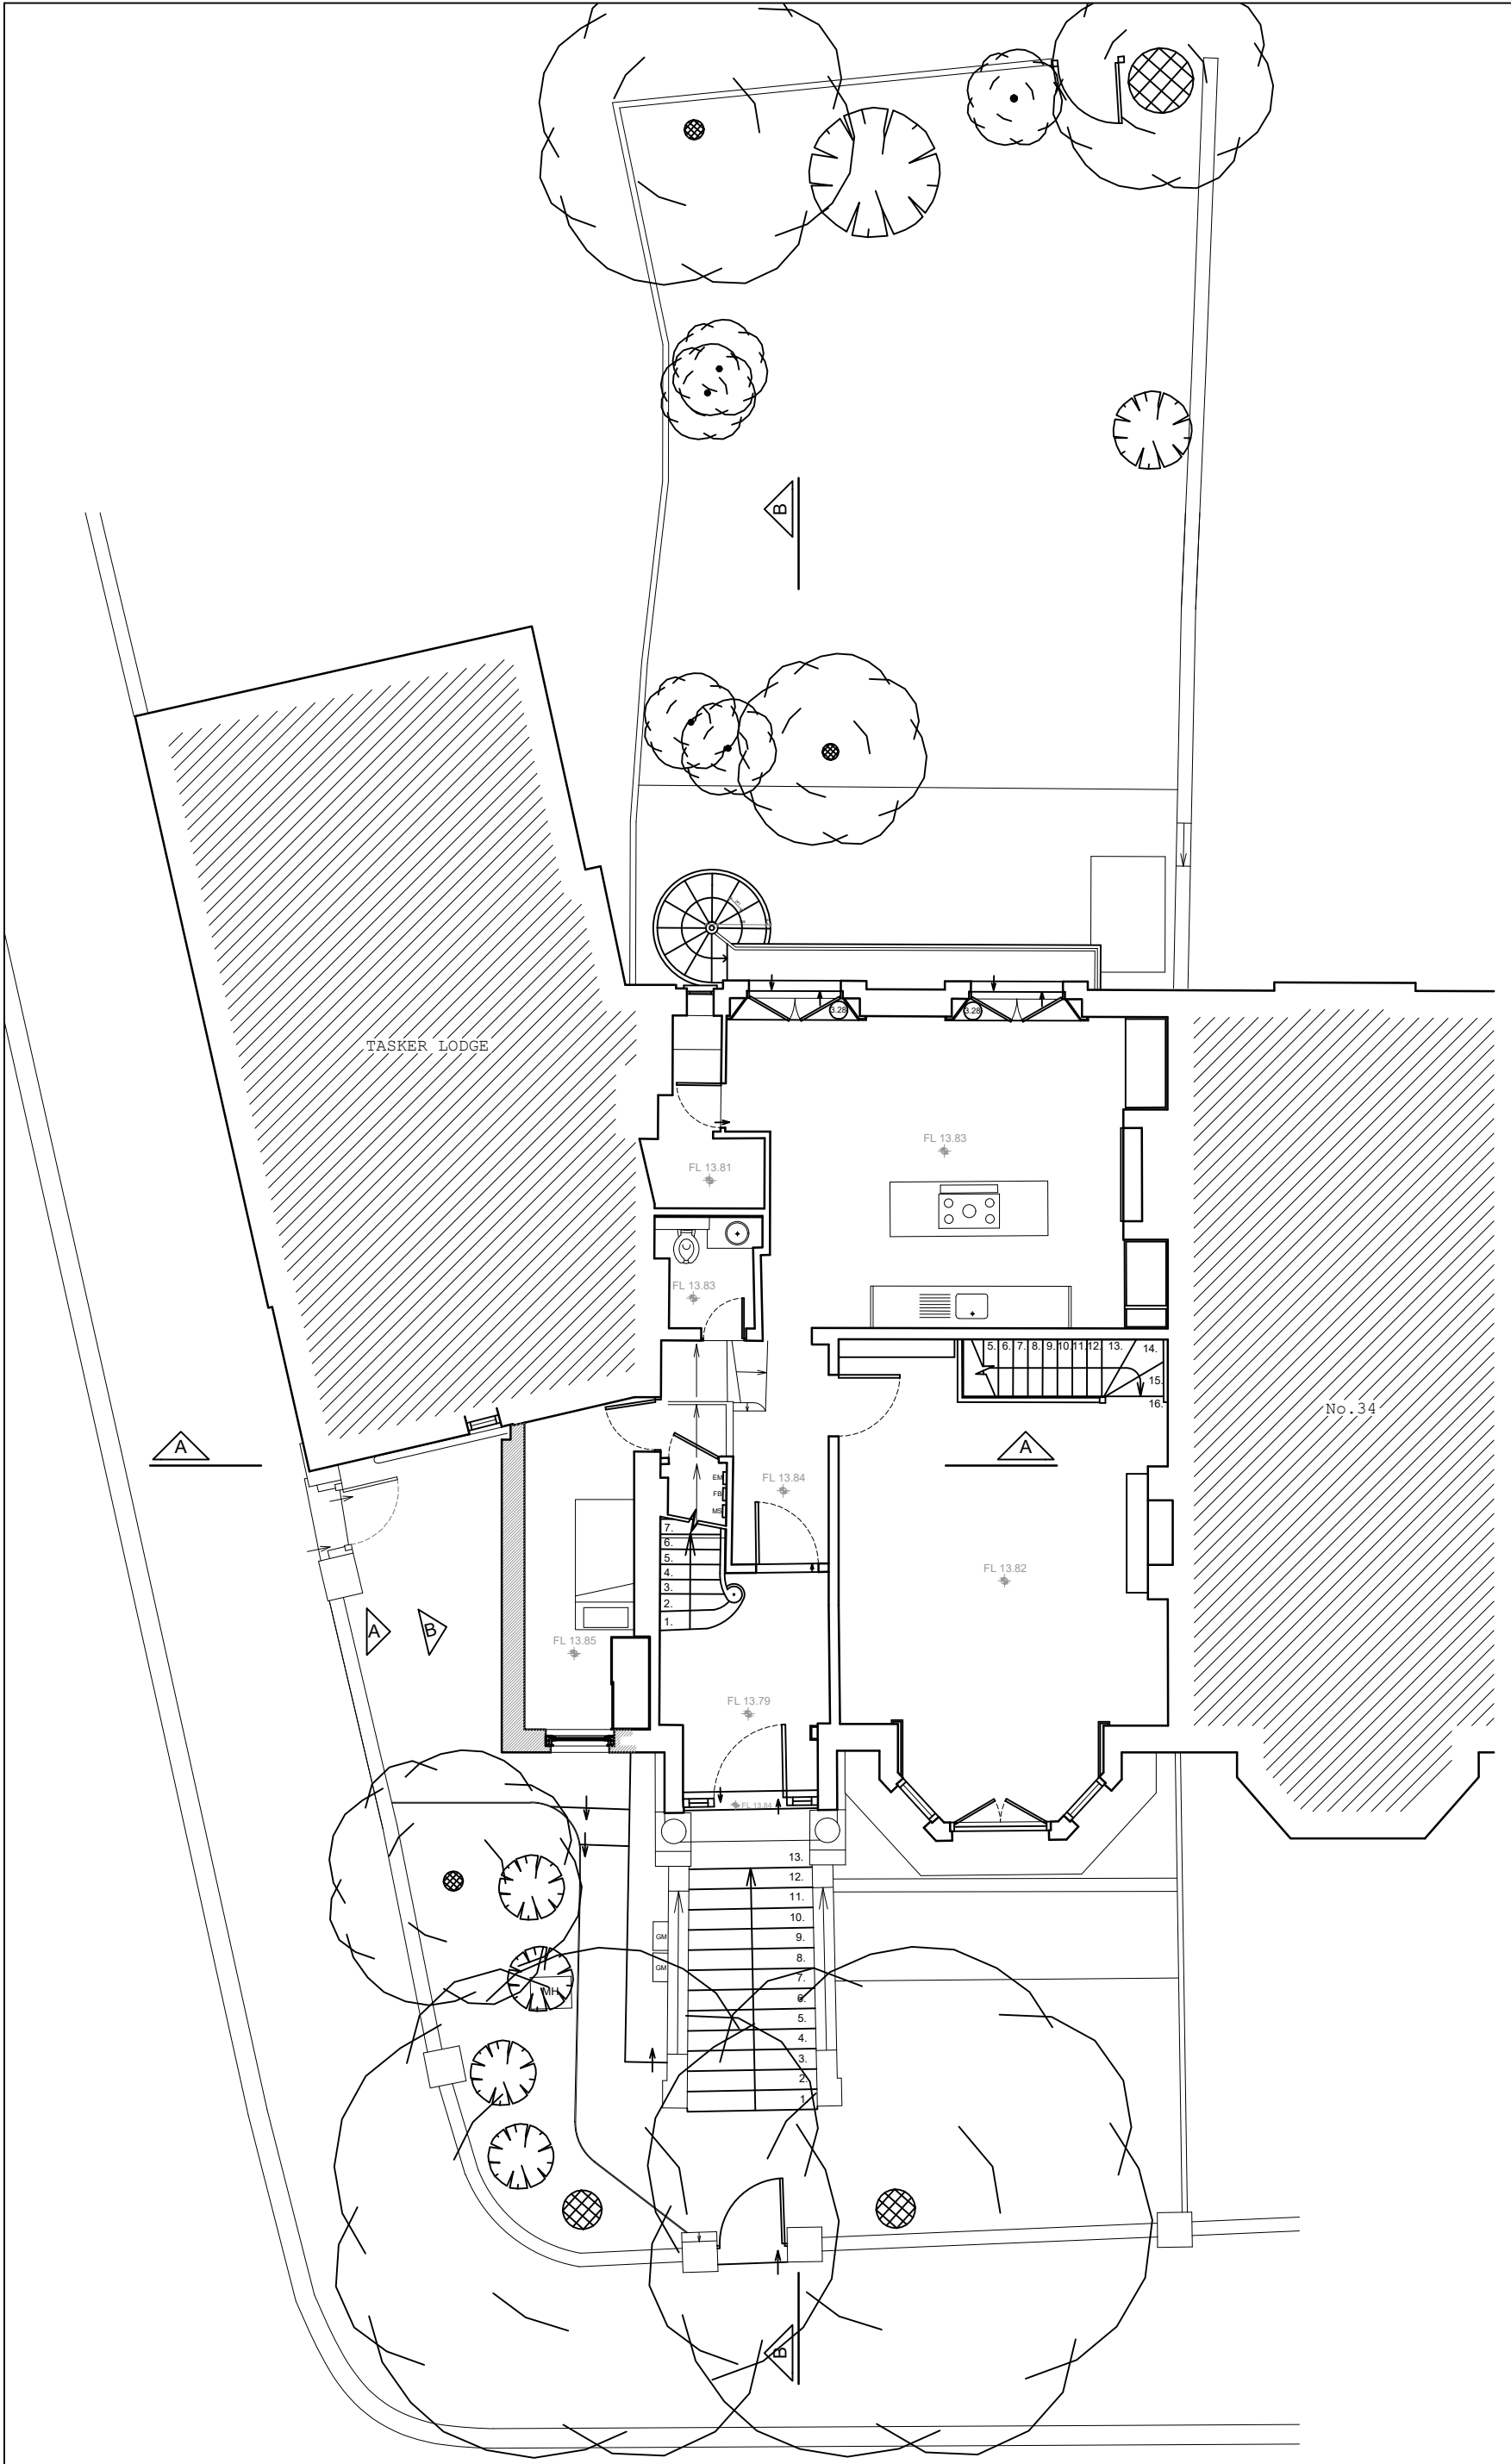

1 Proposed Upper Ground Floor Plan
1:100 @ A3

 

PLANNING

REVISIONS

NOTES

36 UPPER PARK ROAD
LONDON, NW3 2UT

PROPOSED EXTENSION
ROOF PLAN

DWG No: 36UPR_P103


SCALE: 1 - 100 @A3

DATE: MAY 2023


BELSIZE ARCHITECTS

48 PARKHILL ROAD, LONDON, NW3 2YP
T: 020 7482 4420
E: MAIL@BELSIZEARCHITECTS.COM

© COPYRIGHT
NOT TO BE REPRODUCED OR USED
WITHOUT PERMISSION

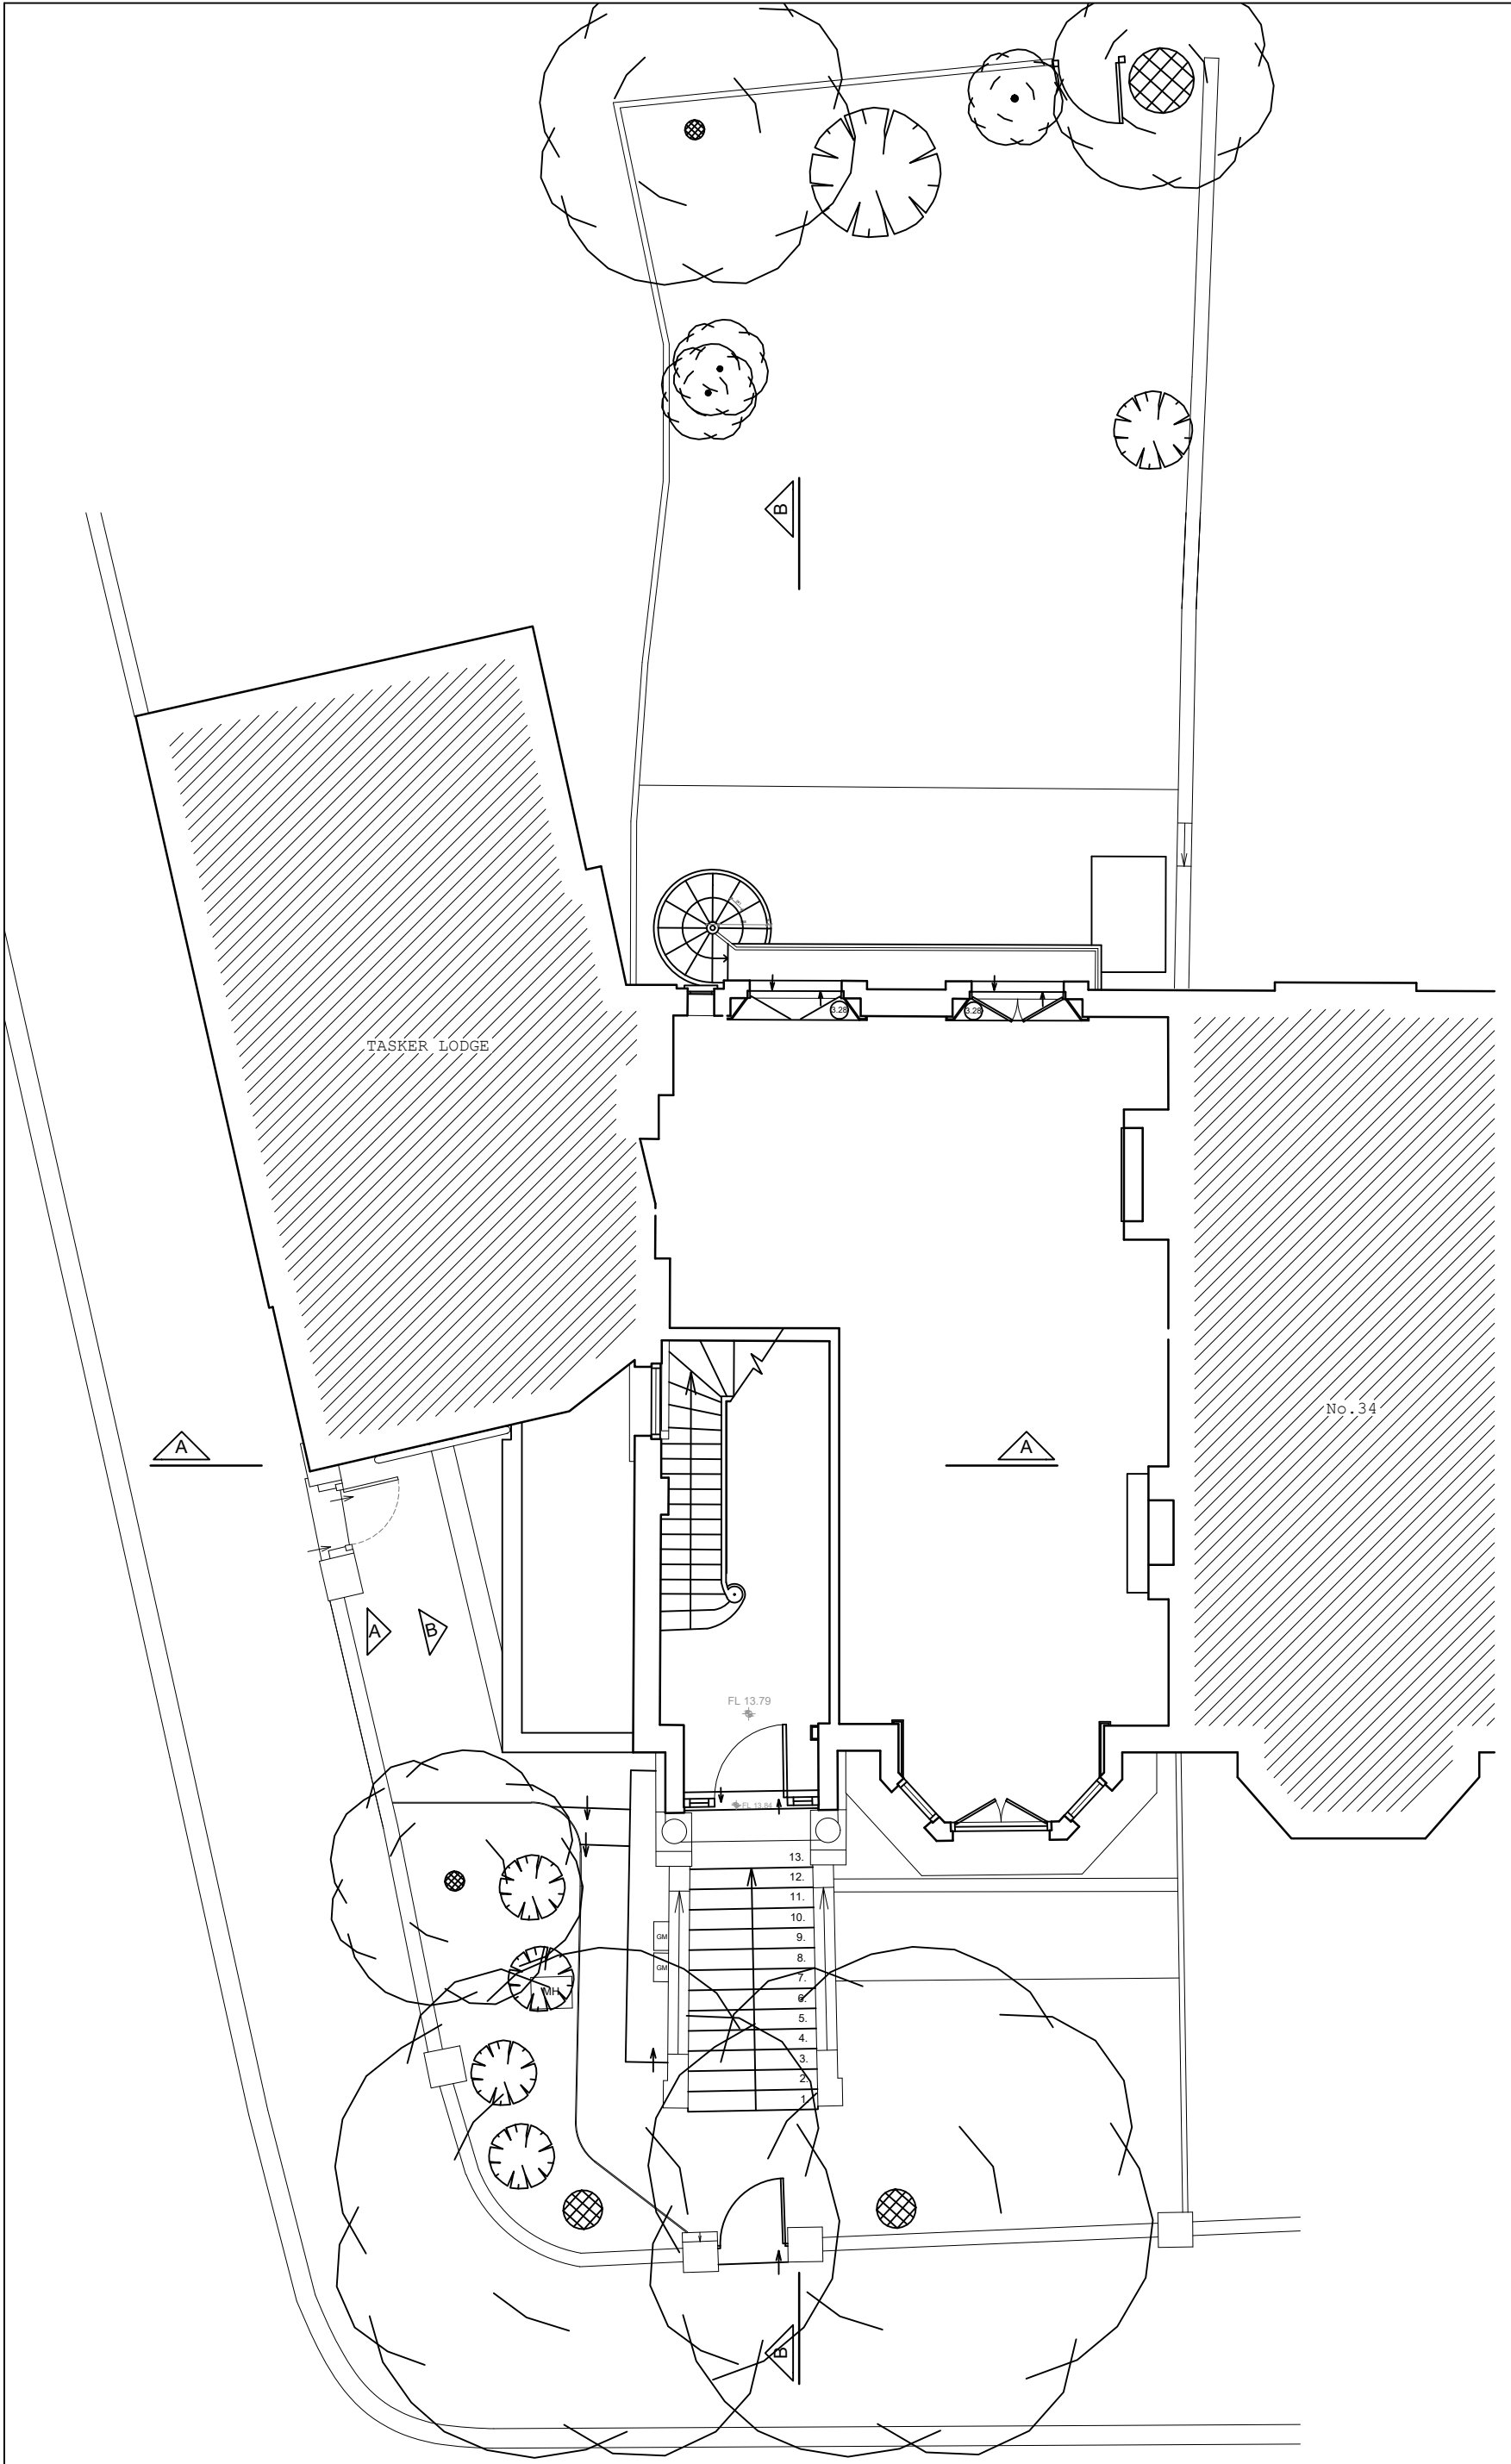

1 Proposed Roof Plan
1:100 @ A3

 

REVISIONS

NOTES

36 UPPER PARK ROAD
LONDON, NW3 2UT

PROPOSED FRONT AND REAR
ELEVATIONS

DWG No: 36UPR_P200

SCALE: 1 - 100 @A3

DATE: MAY 2023

BELSIZE ARCHITECTS

48 PARKHILL ROAD, LONDON, NW3 2YP
T: 020 7482 4420
E: MAIL@BELSIZEARCHITECTS.COM

© COPYRIGHT
NOT TO BE REPRODUCED OR USED
WITHOUT PERMISSION



1 Proposed Front Elevation
1:100 @ A3



2 Proposed Rear Elevation
1:100 @ A3



REVISIONS

NOTES

36 UPPER PARK ROAD
LONDON, NW3 2UT

PROPOSED SIDE ELEVATION
(TASKER ROAD)

DWG No: 36UPR_P201

SCALE: 1 - 100 @A3

DATE: MAY 2023

BELSIZE ARCHITECTS

48 PARKHILL ROAD, LONDON, NW3 2YP
T: 020 7482 4420
E: MAIL@BELSIZEARCHITECTS.COM



1 Proposed Side Elevation (Tasker Road)
1:100 @ A3



© COPYRIGHT
NOT TO BE REPRODUCED OR USED
WITHOUT PERMISSION

REVISIONS

NOTES

36 UPPER PARK ROAD
LONDON, NW3 2UT

PROPOSED SIDE ELEVATION A

DWG No: 36UPR_P202

SCALE: 1 - 100 @A3

DATE: MAY 2023

BELSIZE ARCHITECTS

48 PARKHILL ROAD, LONDON, NW3 2YP
T: 020 7482 4420
E: MAIL@BELSIZEARCHITECTS.COM



1 Proposed Side Elevation A
1:100 @ A3



PLANNING

REVISIONS

NOTES

36 UPPER PARK ROAD
LONDON, NW3 2UT

**PROPOSED EXTENSION SIDE
ELEVATION B**

DWG No: 36UPR_P203


SCALE: 1 - 50 @A3

DATE: MAY 2023

BELSIZE ARCHITECTS

48 PARKHILL ROAD, LONDON, NW3 2YP
T: 020 7482 4420
E: MAIL@BELSIZEARCHITECTS.COM

© COPYRIGHT
NOT TO BE REPRODUCED OR USED
WITHOUT PERMISSION

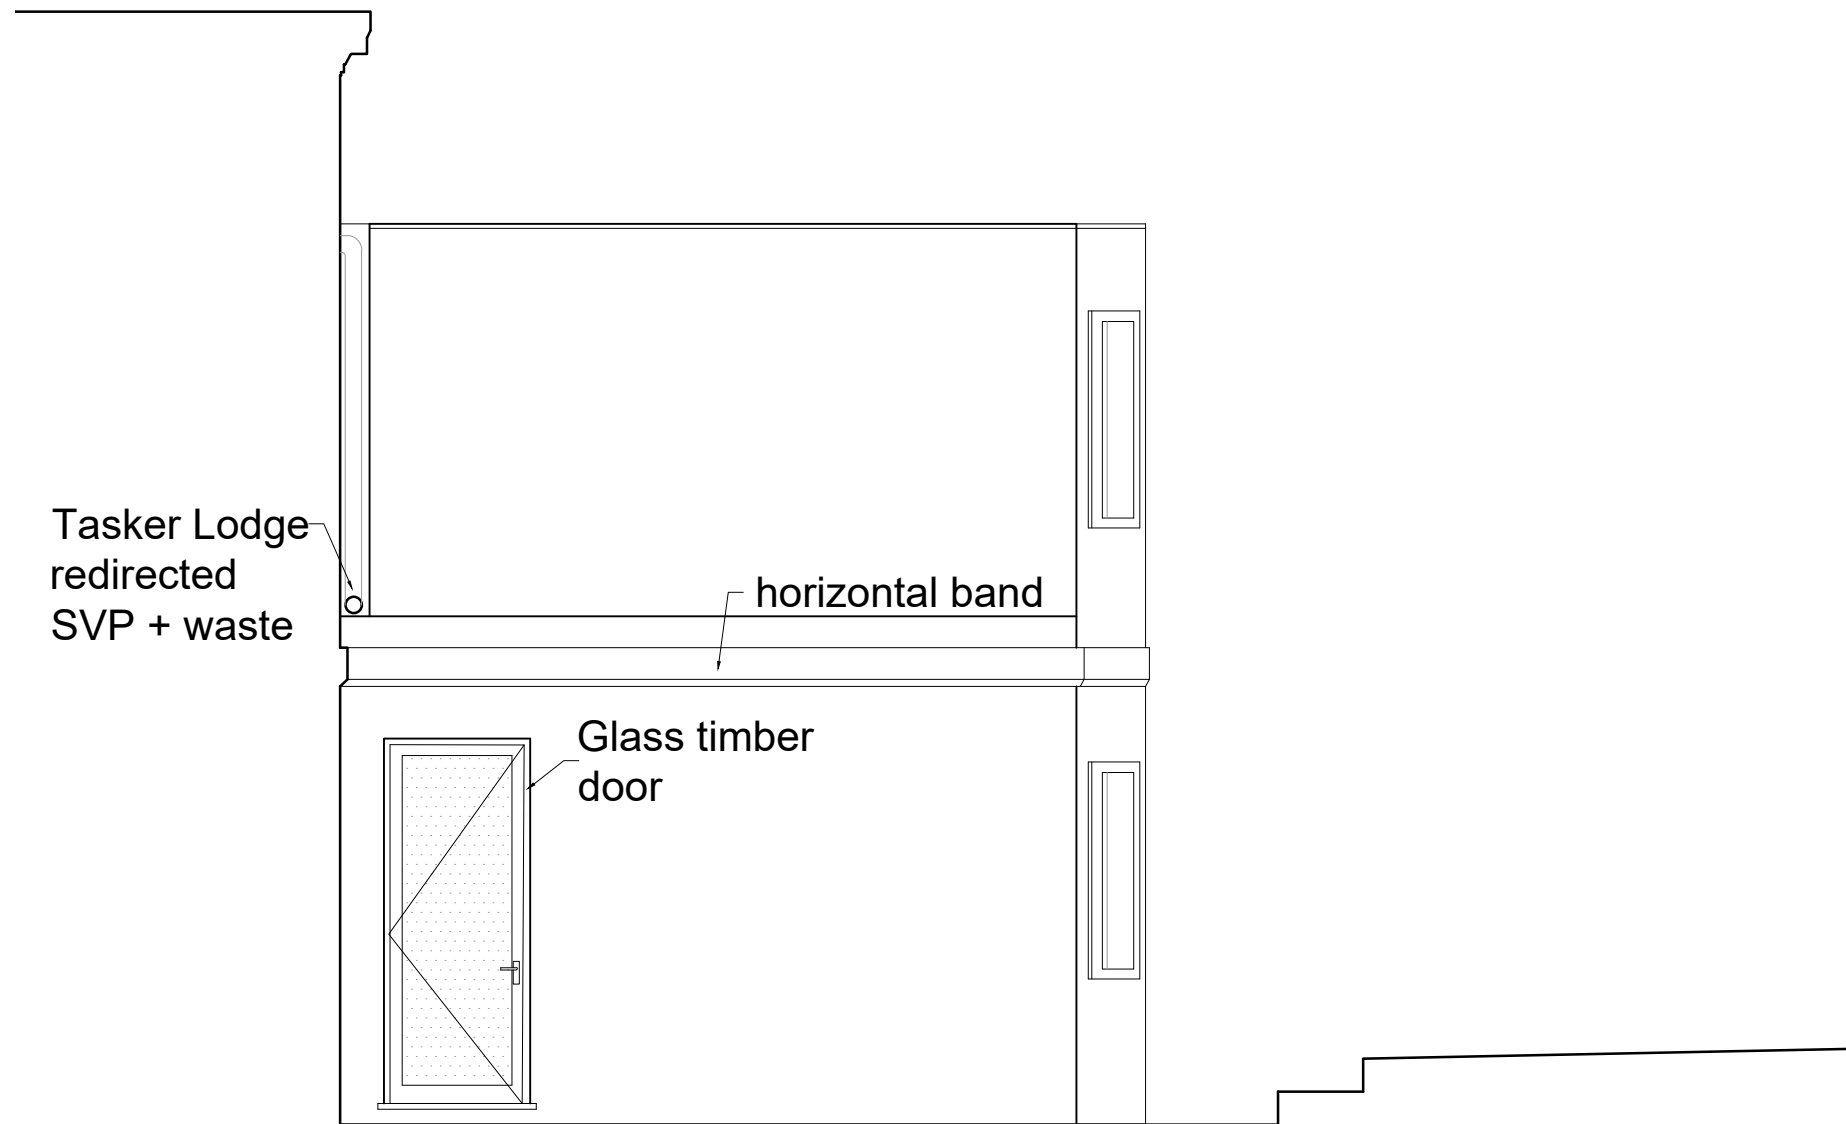

1 Proposed Side Elevation B
1:100 @ A3



REVISIONS

NOTES

36 UPPER PARK ROAD
LONDON, NW3 2UT

PROPOSED SECTION BB

DWG No: 36UPR_P301


SCALE: 1 - 100 @A3

DATE: MAY 2023

BELSIZE ARCHITECTS

48 PARKHILL ROAD, LONDON, NW3 2YP
T: 020 7482 4420
E: MAIL@BELSIZEARCHITECTS.COM

© COPYRIGHT
NOT TO BE REPRODUCED OR USED
WITHOUT PERMISSION

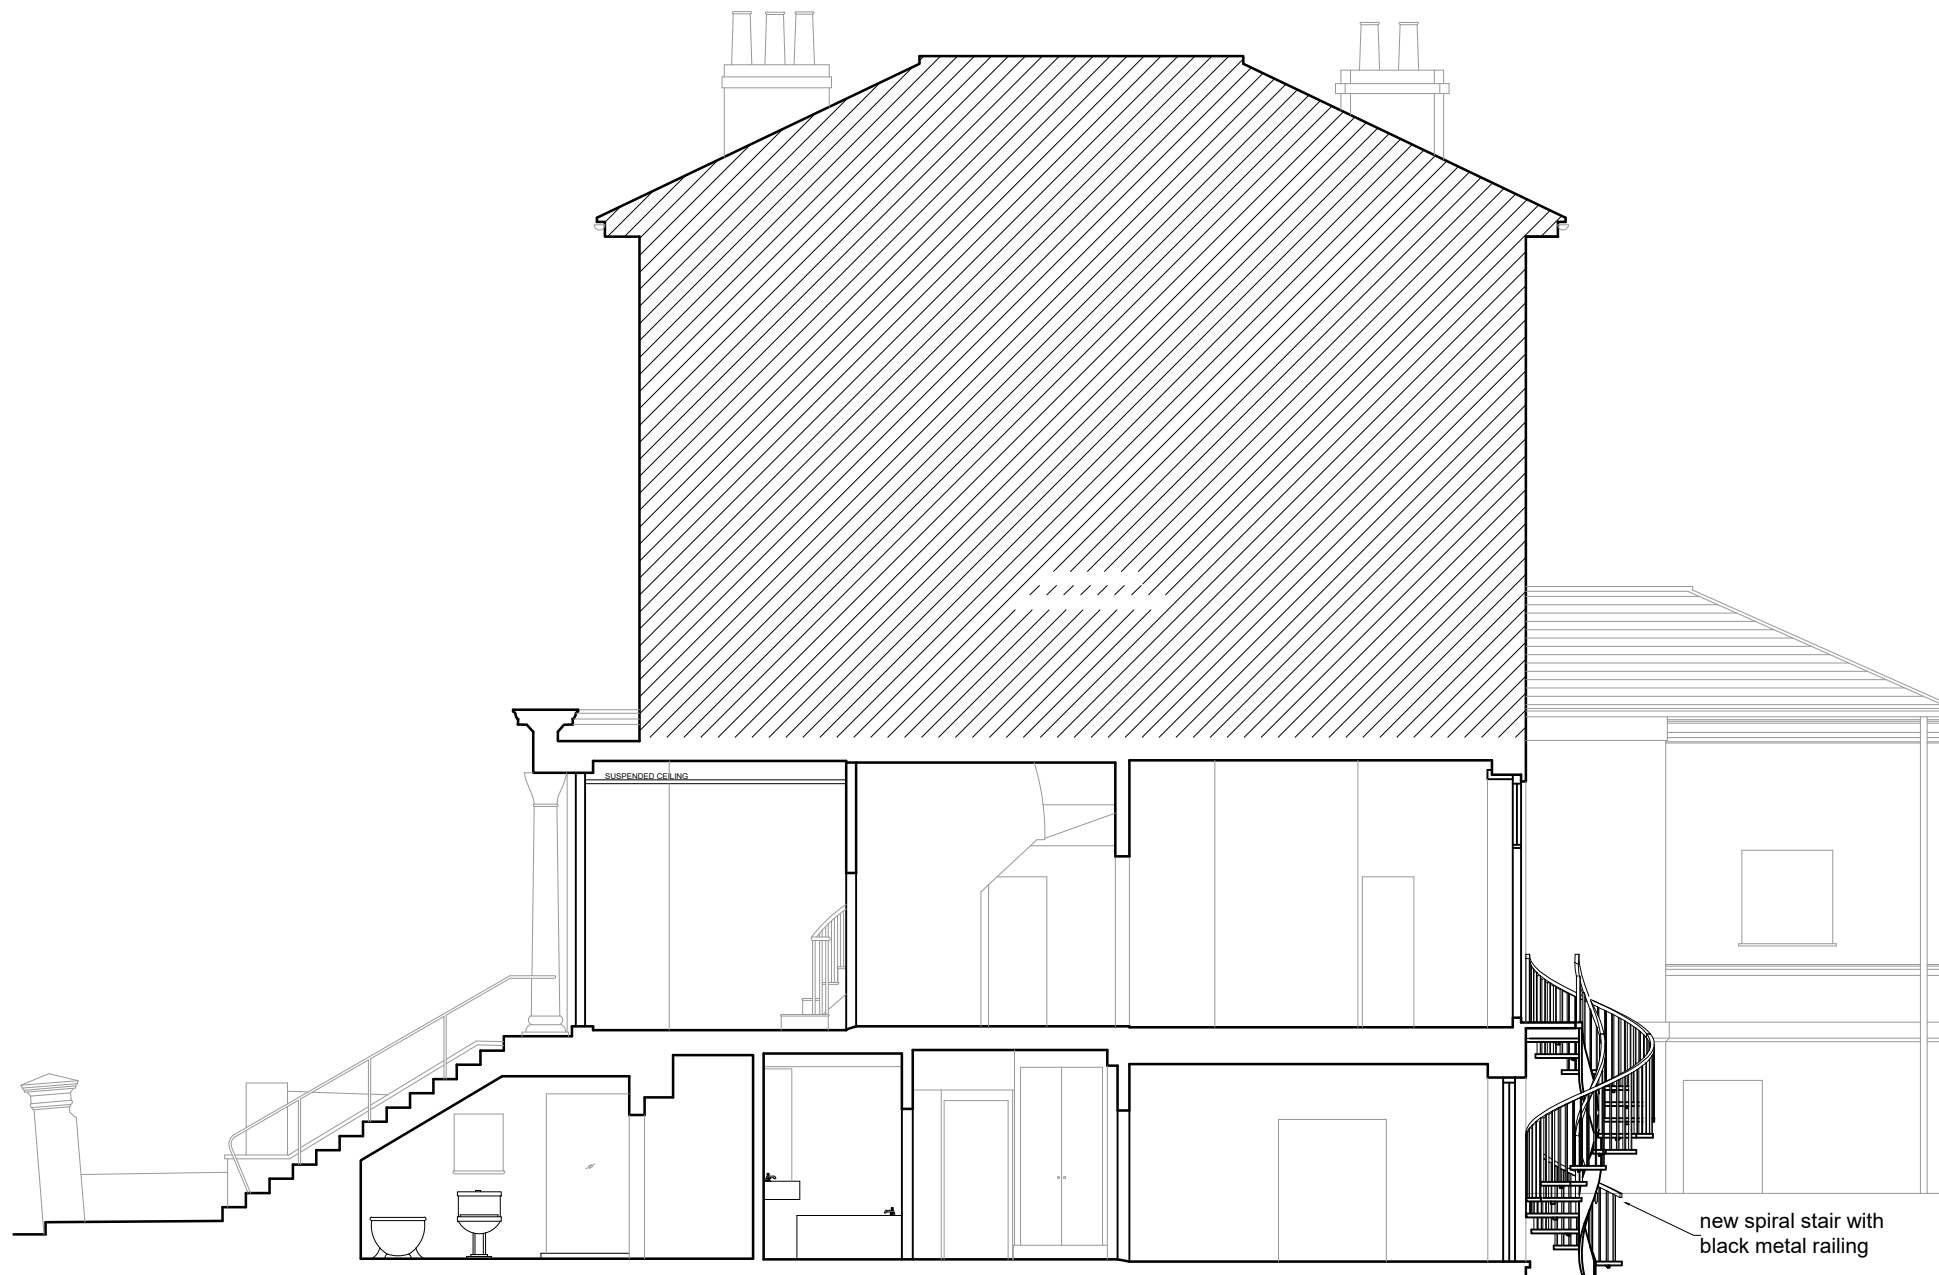

1 Proposed Section BB
1:100 @ A3

