
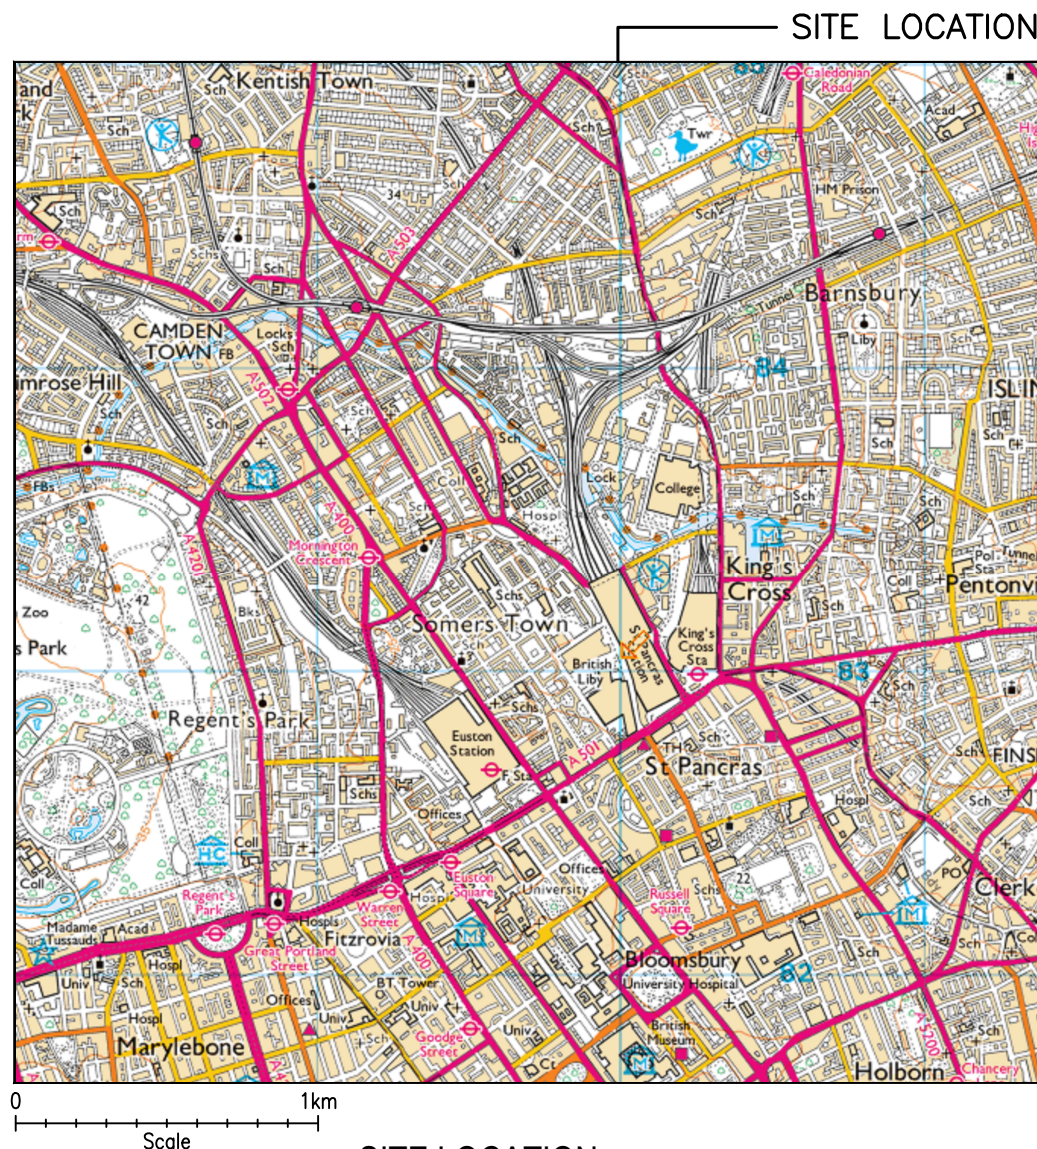


1 829 00

1 828 00

530000

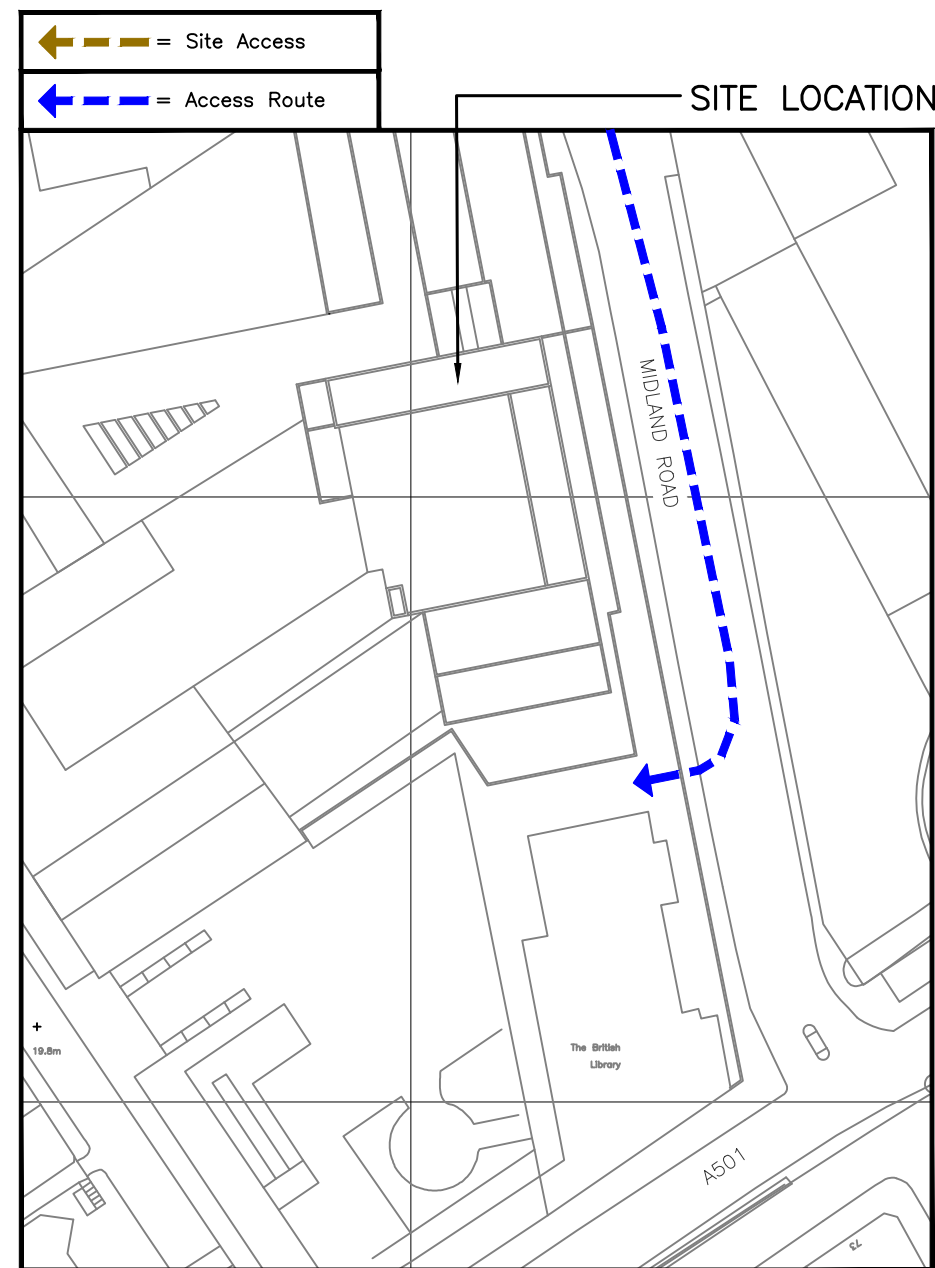


DETAILED SITE LOCATION

(Scale 1:1250)

Reproduced by permission of Ordnance
Survey on behalf of the Controller of His
Majesty's Stationery Office
All rights reserved. © Crown Copyright
licence no. 100047947



SITE PHOTOGRAPH

 

ALL DIMENSIONS ARE IN mm UNLESS NOTED OTHERWISE

N.G.R	E: 530008	N: 182927
-------	-----------	-----------

DIRECTIONS TO SITE:

HEAD SOUTH ON M40. CONTINUE ONTO WESTERN
AVE/A40. KEEP RIGHT TO CONTINUE ON
GREYSTOKE PARK TERRACE/WESTERN AVE/A40.
KEEP RIGHT TO CONTINUE ON WESTWAY/A40.
CONTINUE ONTO MARYLEBONE RD/MARYLEBONE
FLYOVER/A501. TURN LEFT ONTO ALBANY
ST./A4201. TURN RIGHT ONTO ROBERT ST. TURN
LEFT ONTO HAMPSTEAD RD/A400. TURN RIGHT
ONTO PLENDER ST. TURN RIGHT ONTO BAYHAM
ST. TURN LEFT ONTO CROWNDALE RD/B512.
CONTINUE ONTO PANCRAS RD/A5202. CONTINUE
STRAIGHT ONTO MIDLAND RD.

NOTES:

B	Re-design as per new RD	JE	VP	05.02.24
A	Issued for Approval	KR	RW	17.05.21
REV	MODIFICATION	BY	CH	DATE



CORNERSTONE - LONDON

Cell Name	Opt.
SOMERS TOWN	C

Cell ID No		
CORNERSTONE	VMO2	VF
13656331 E317119	038207	N/A

Site Address / Contact Details

THE BRITISH LIBRARY
ST. PANCRAS
96 EUSTON ROAD
LONDON
NW1 2DB


Drawing Title: SITE LOCATION MAPS

Purpose of issue:	PLANNING	Dwg Rev:
-------------------	----------	-------------


Drawing Number:	100	B
-----------------	-----	---

Surveyed By: ICS	Original Sheet Size: A3	Pack Issue:
---------------------	----------------------------	----------------

Drawn: JE	Date: 05.02.24	Checked: VP	Date: 05.02.24	E
--------------	-------------------	----------------	-------------------	---

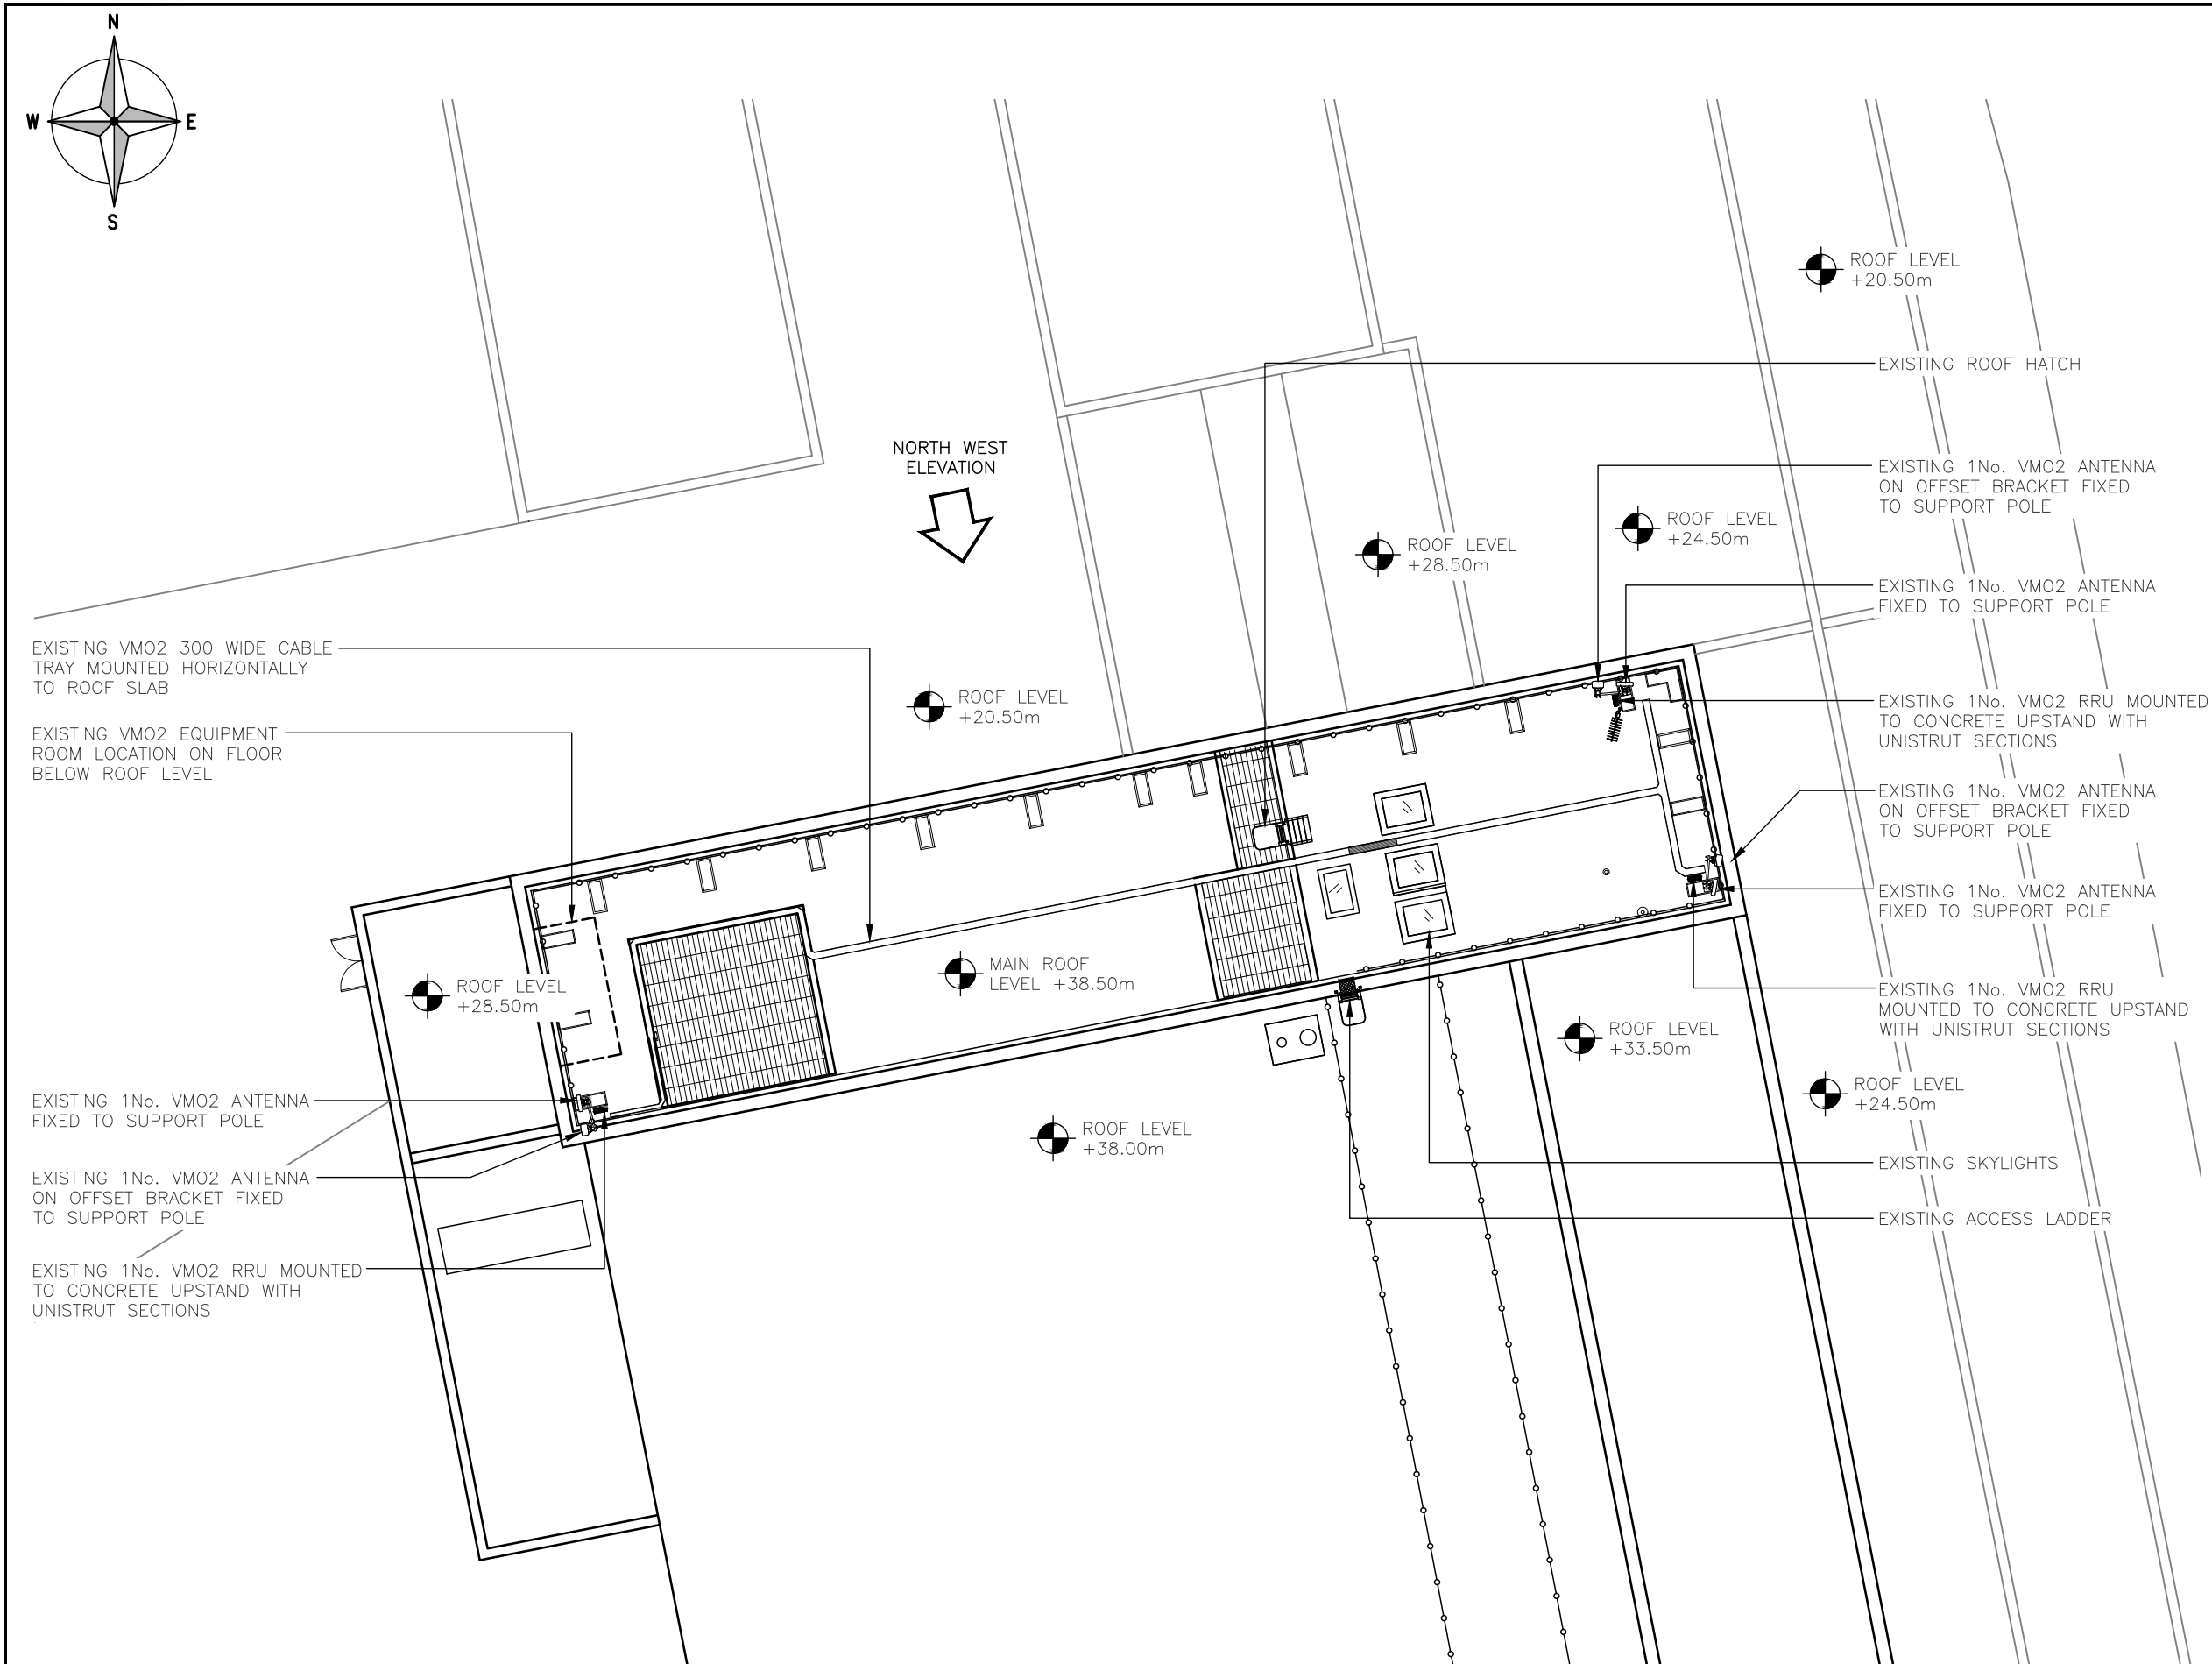

EXISTING SITE PLAN
(1:200)

 


ALL DIMENSIONS ARE IN mm UNLESS NOTED OTHERWISE

N.G.R | E: 530008 | N: 182927

NOTES:

B	Re-design as per new RD	JE	VP	05.02.24
A	Issued for Approval	KR	RW	17.05.21
REV	MODIFICATION	BY	CH	DATE


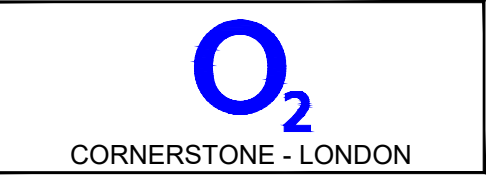


Cell Name	Opt.
SOMERS TOWN	C

Cell ID No		
CORNERSTONE	VM02	VF
13656331 E317119	038207	N/A

Site Address / Contact Details	
THE BRITISH LIBRARY ST. PANCRAS 96 EUSTON ROAD LONDON NW1 2DB	

Drawing Title:		EXISTING SITE PLAN	
Purpose of issue:		PLANNING	Dwg Rev:
Drawing Number:		200	B
Surveyed By:	Original Sheet Size:	Pack Issue:	
ICS	A3		
Drawn:	Date:	Checked:	Date:
JE	05.02.24	VP	05.02.24
		E	

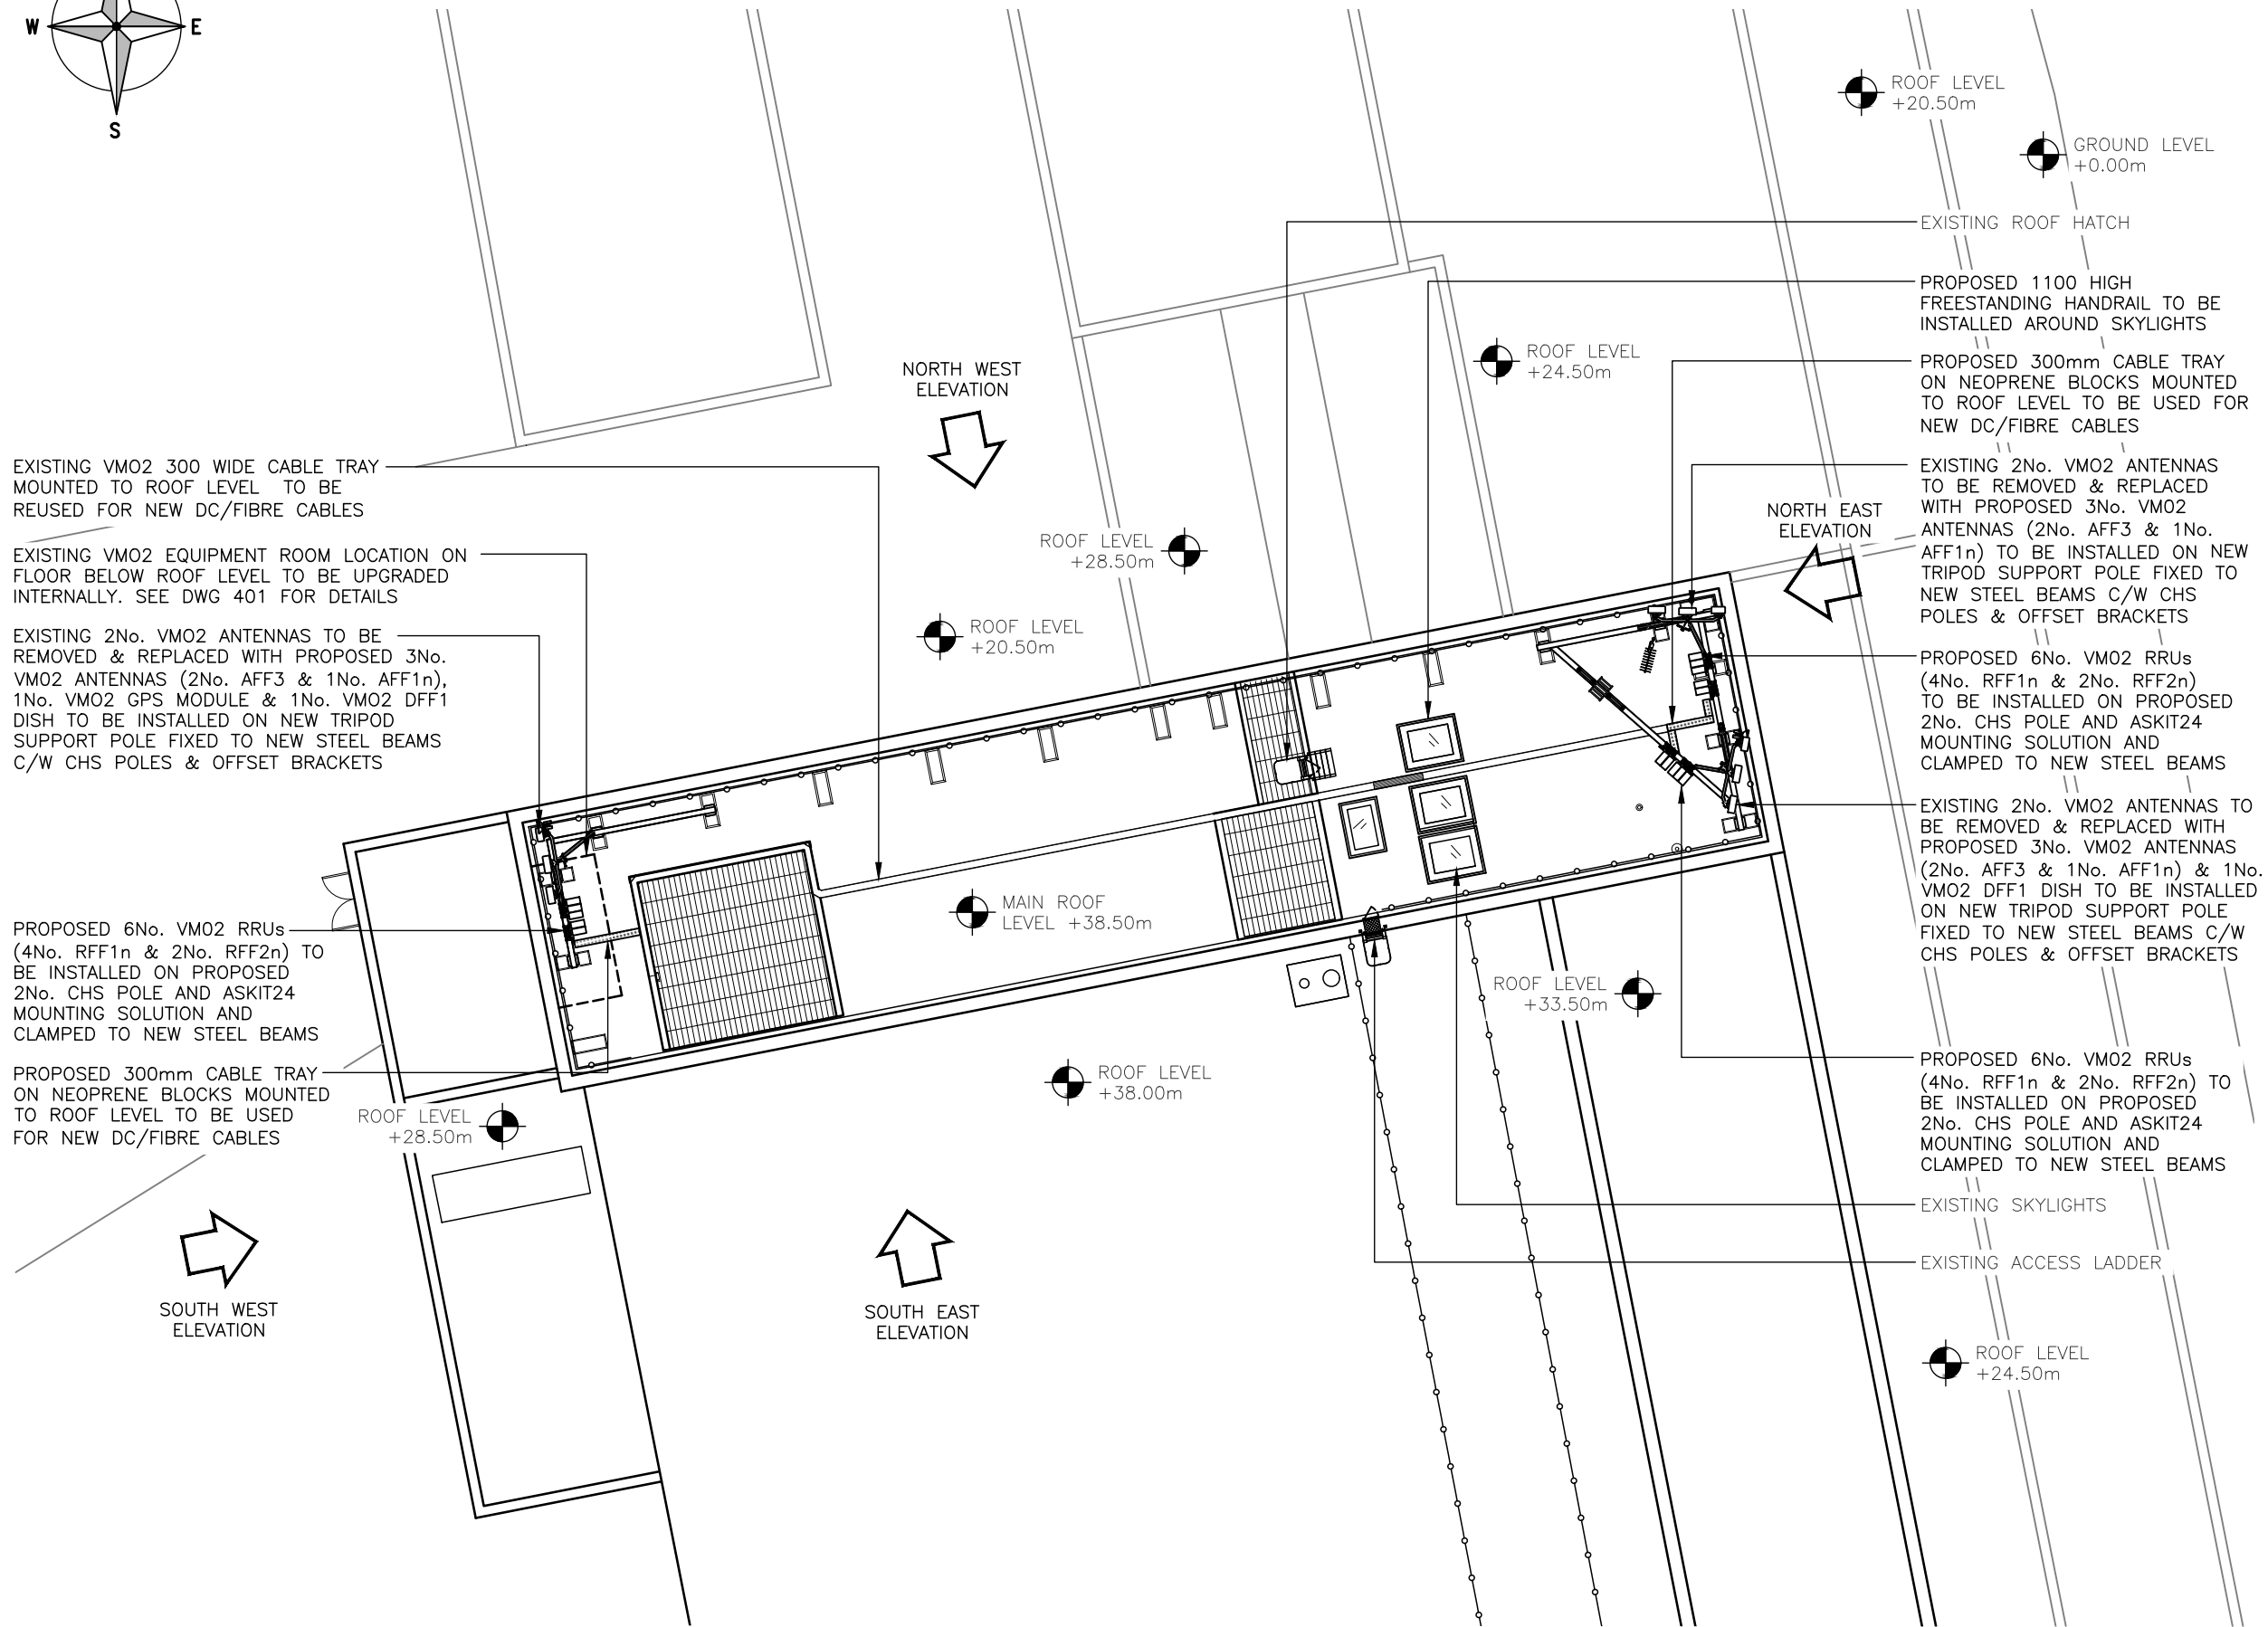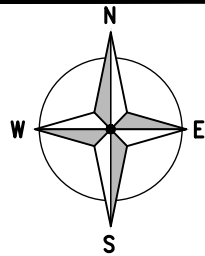

PROPOSED SITE PLAN
(1:200)

10000 5000 0 5000 10000 15000 20000
ORIGINAL SCALE AT A3 - 1:200
ALL DIMENSIONS IN MILLIMETRES

The drawings comply with VM02 Standard ICNIRP guidelines.
Designed in accordance with Cornerstone documents: SDN0007 V1.0 & SDN0008 V5.1

ALL DIMENSIONS ARE IN mm UNLESS NOTED OTHERWISE

N.G.R

E: 530008

N: 182927

STRUCTURAL NOTE:
SUITABILITY OF THE PROPOSED STRUCTURAL LOADINGS, SUITABILITY OF THE EXISTING ROOF & LOAD BEARING STRUCTURE NEED TO BE DETERMINED AND CONFIRMED OR REJECTED FOLLOWING COMPLETION OF STRUCTURAL ANALYSIS. PROPOSED LOCATIONS ARE SUBJECT TO MINOR CHANGES FOLLOWING COMPLETION OF THESE WORKS.

C	Re-design as per new RD	JE	VP	05.02.24
B	Configuration Updated	ASE	RW	08.07.21
A	Issued for Approval	KR	RW	17.05.21
REV	MODIFICATION	BY	CH	DATE

CORNERSTONE - LONDON

Cell Name		Opt.
SOMERS TOWN		C
Cell ID No		
CORNERSTONE	VM02	VF
13656331 E317119	038207	N/A

Site Address / Contact Details

THE BRITISH LIBRARY
ST. PANCRAS
96 EUSTON ROAD
LONDON
NW1 2DB


Drawing Title:

PROPOSED SITE PLAN


Purpose of issue:	PLANNING	Dwg Rev:
Drawing Number:	201	C

Surveyed By:	Original Sheet Size:	Pack Issue:		
ICS	A3			
Drawn:	Date:	Checked:	Date:	
JE	05.02.24	VP	05.02.24	E

SDNT0005 Version 1.0

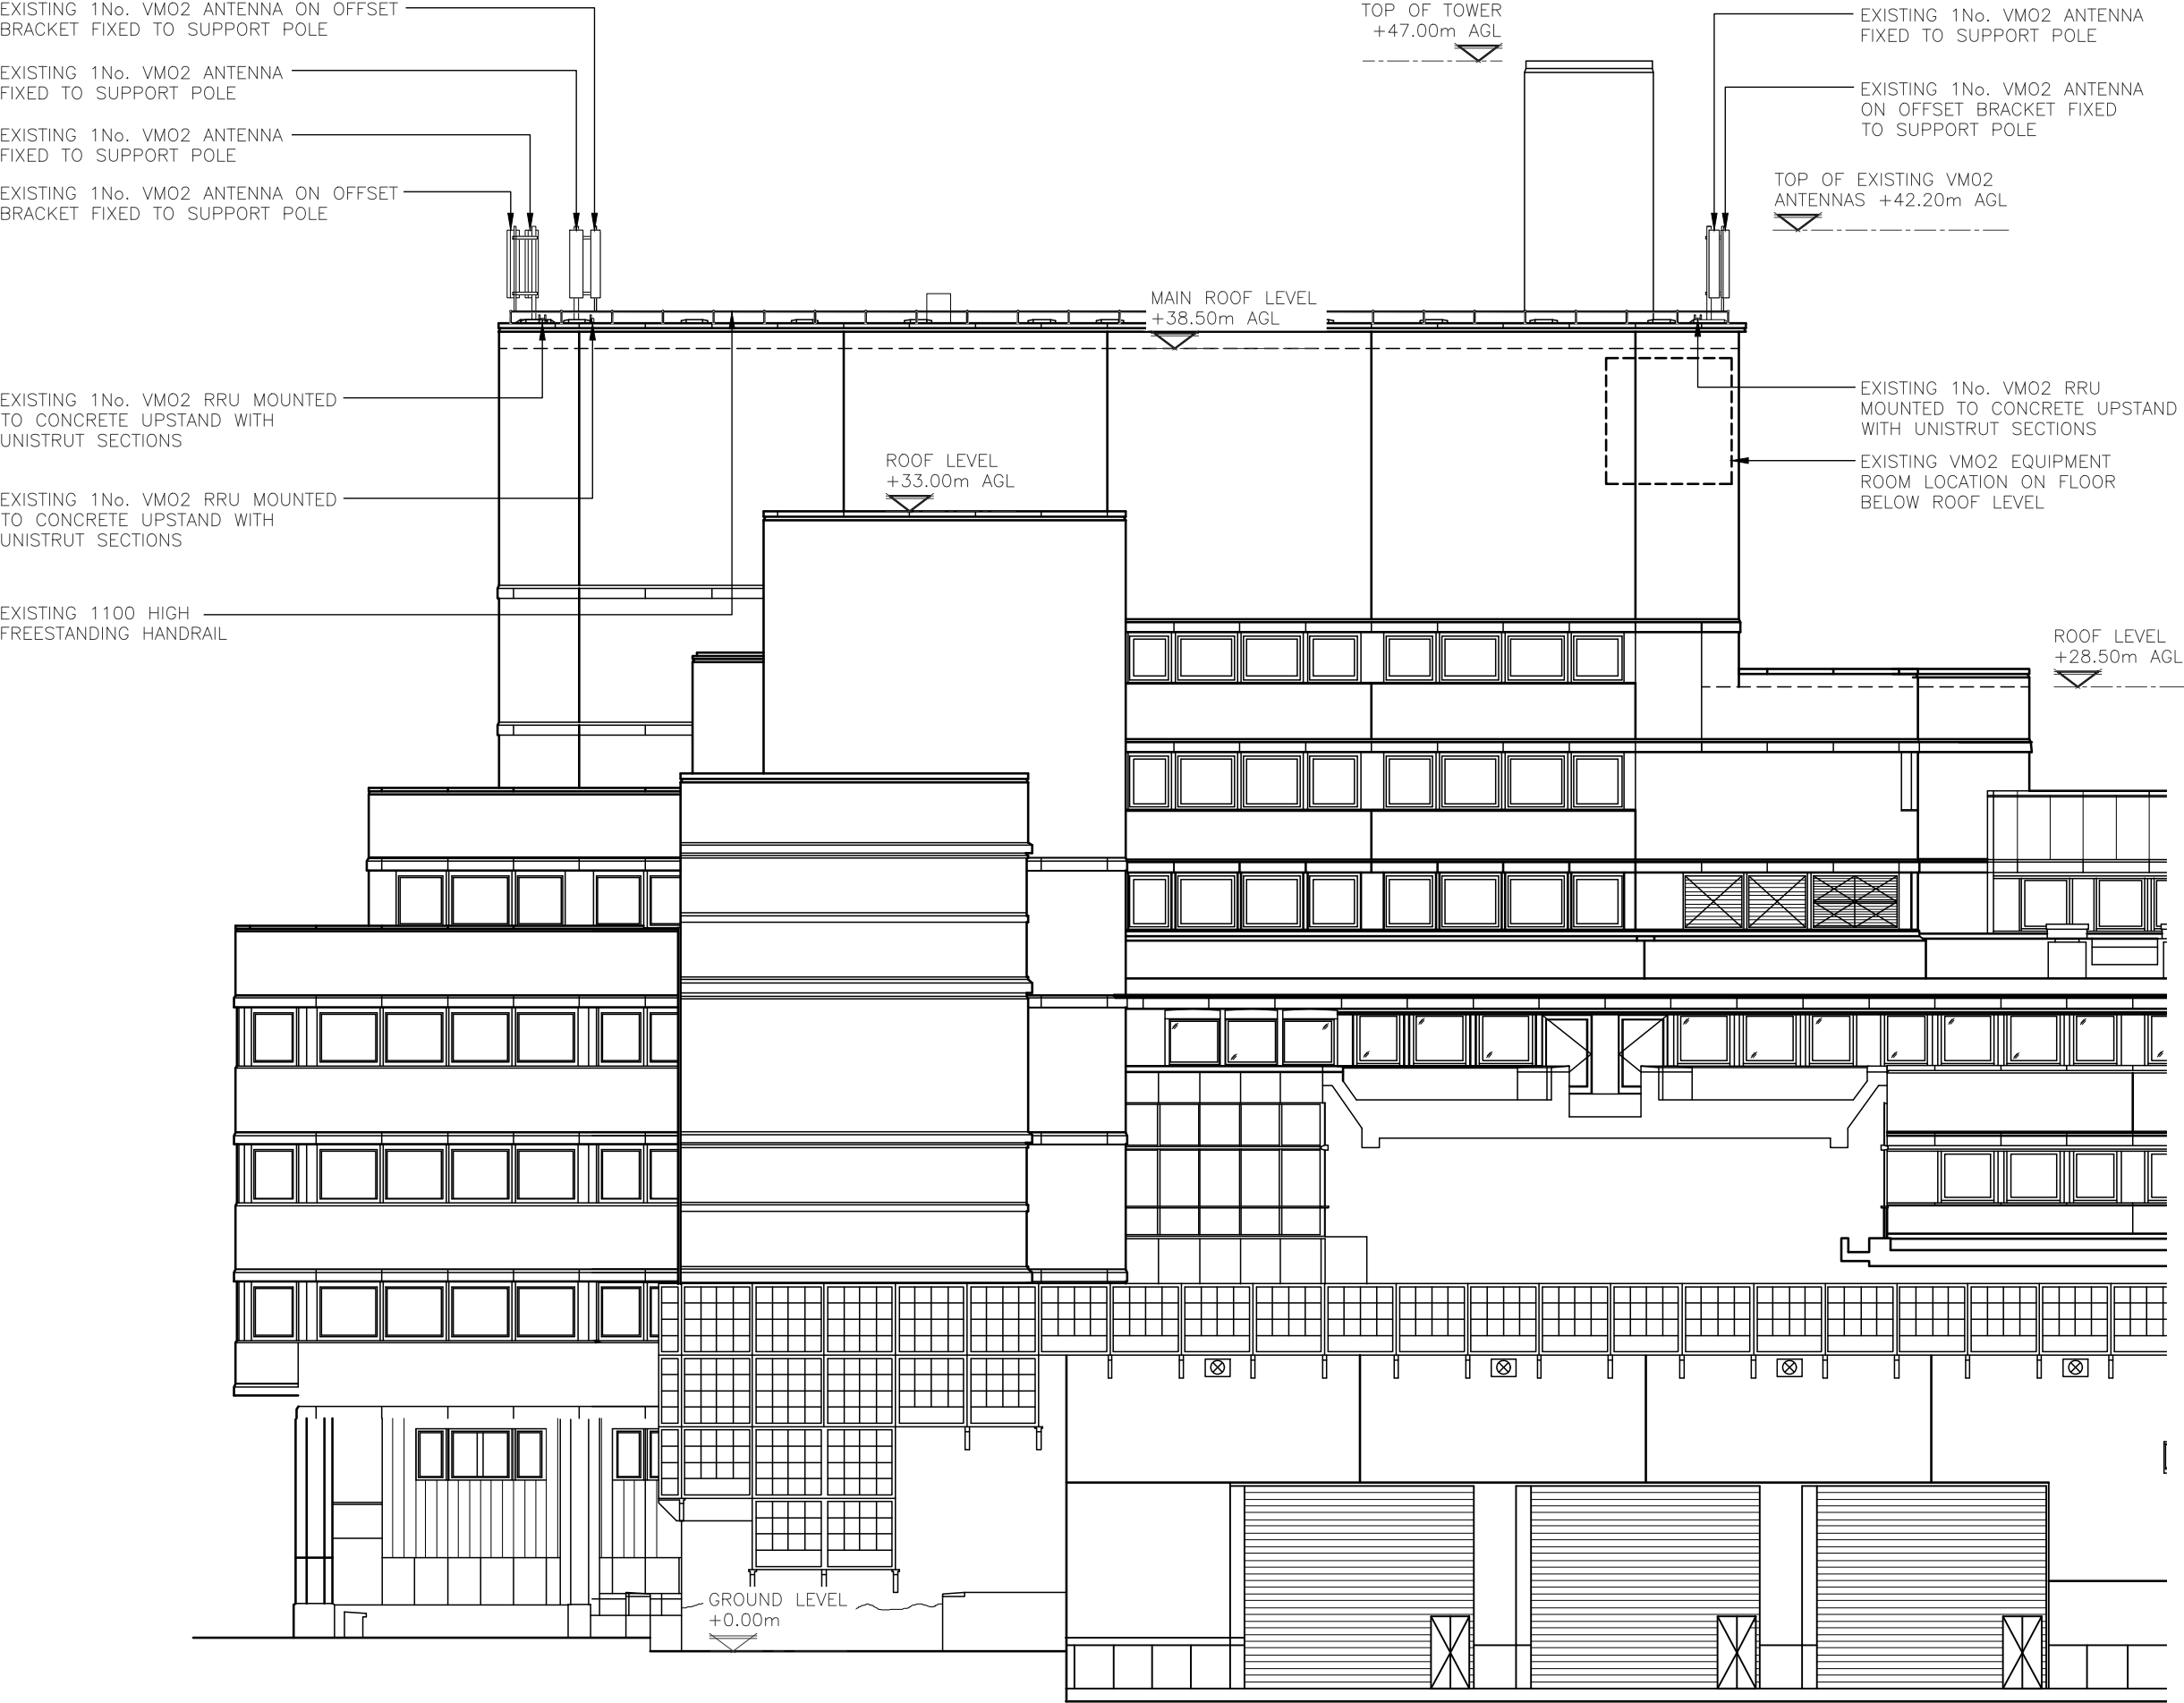

EXISTING NORTH WEST SITE ELEVATION

 

ALL DIMENSIONS ARE IN mm UNLESS NOTED OTHERWISE

N.G.R | E: 530008 | N: 182927

NOTES:

REV	MODIFICATION	BY	CH	DATE
C	Additional Elevations Added	JE	VP	20.02.24
B	Re-design as per new RD	JE	VP	05.02.24
A	Issued for Approval	KR	RW	17.05.21



Cell Name	Opt.
SOMERS TOWN	C

Cell ID No		
CORNERSTONE	VMO2	VF
13656331 E317119	038207	N/A


Site Address / Contact Details
THE BRITISH LIBRARY ST. PANCRAS 96 EUSTON ROAD LONDON NW1 2DB

Drawing Title:
EXISTING SITE ELEVATION (NORTH WEST)


Purpose of issue:	PLANNING	Dwg Rev:
Drawing Number:	300	C

Surveyed By:	Original Sheet Size:	Pack Issue:
ICS	A3	

Drawn:	Date:	Checked:	Date:	
JE	05.02.24	VP	05.02.24	E

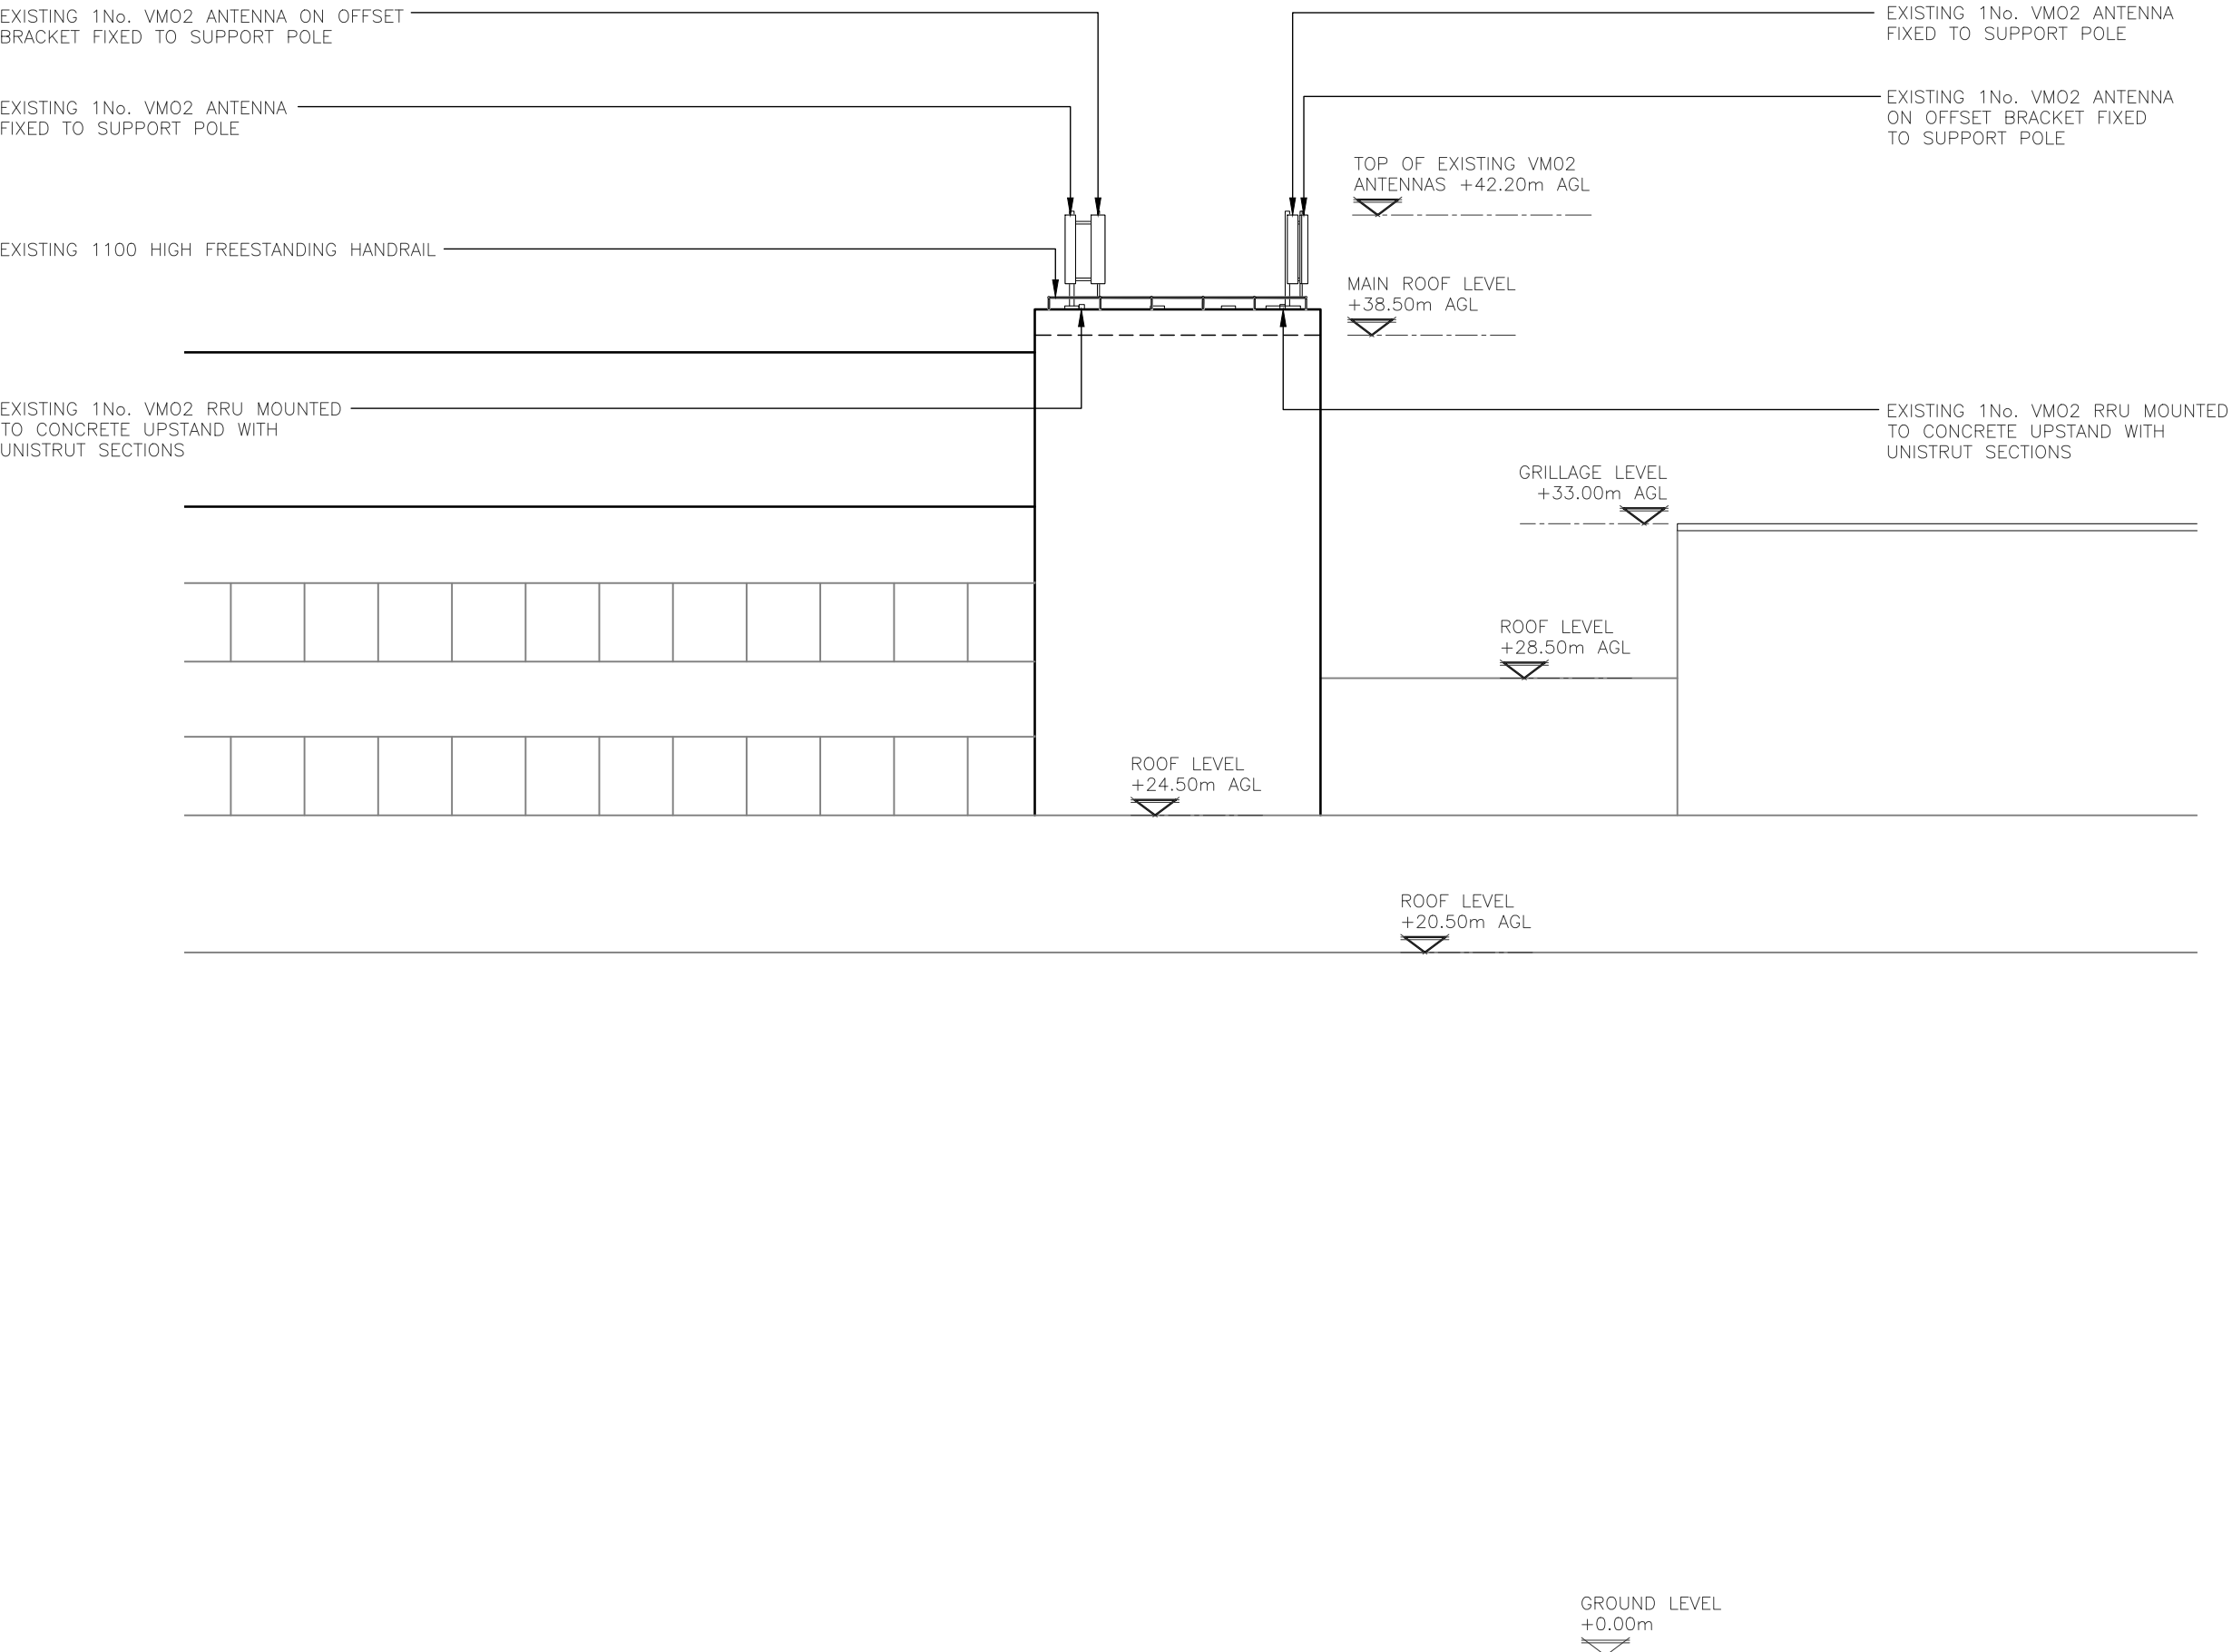

EXISTING NORTH EAST SITE ELEVATION

 

ALL DIMENSIONS ARE IN mm UNLESS NOTED OTHERWISE

N.G.R E: 530008 N: 182927

NOTES:

A	Additional Elevations Added	JE	VP	20.02.24
REV	MODIFICATION	BY	CH	DATE




Cell Name	Opt.
SOMERS TOWN	C

Cell ID No		
CORNERSTONE	VMO2	VF
13656331 E317119	038207	N/A

Site Address / Contact Details	
THE BRITISH LIBRARY ST. PANCRAS 96 EUSTON ROAD LONDON NW1 2DB	

Drawing Title: EXISTING SITE ELEVATION (NORTH EAST)	
Purpose of issue: PLANNING	Dwg Rev: A
Drawing Number: 301	
Surveyed By: ICS	Original Sheet Size: A3
Drawn: JE	Date: 05.02.24
Checked: VP	Date: 05.02.24
	E

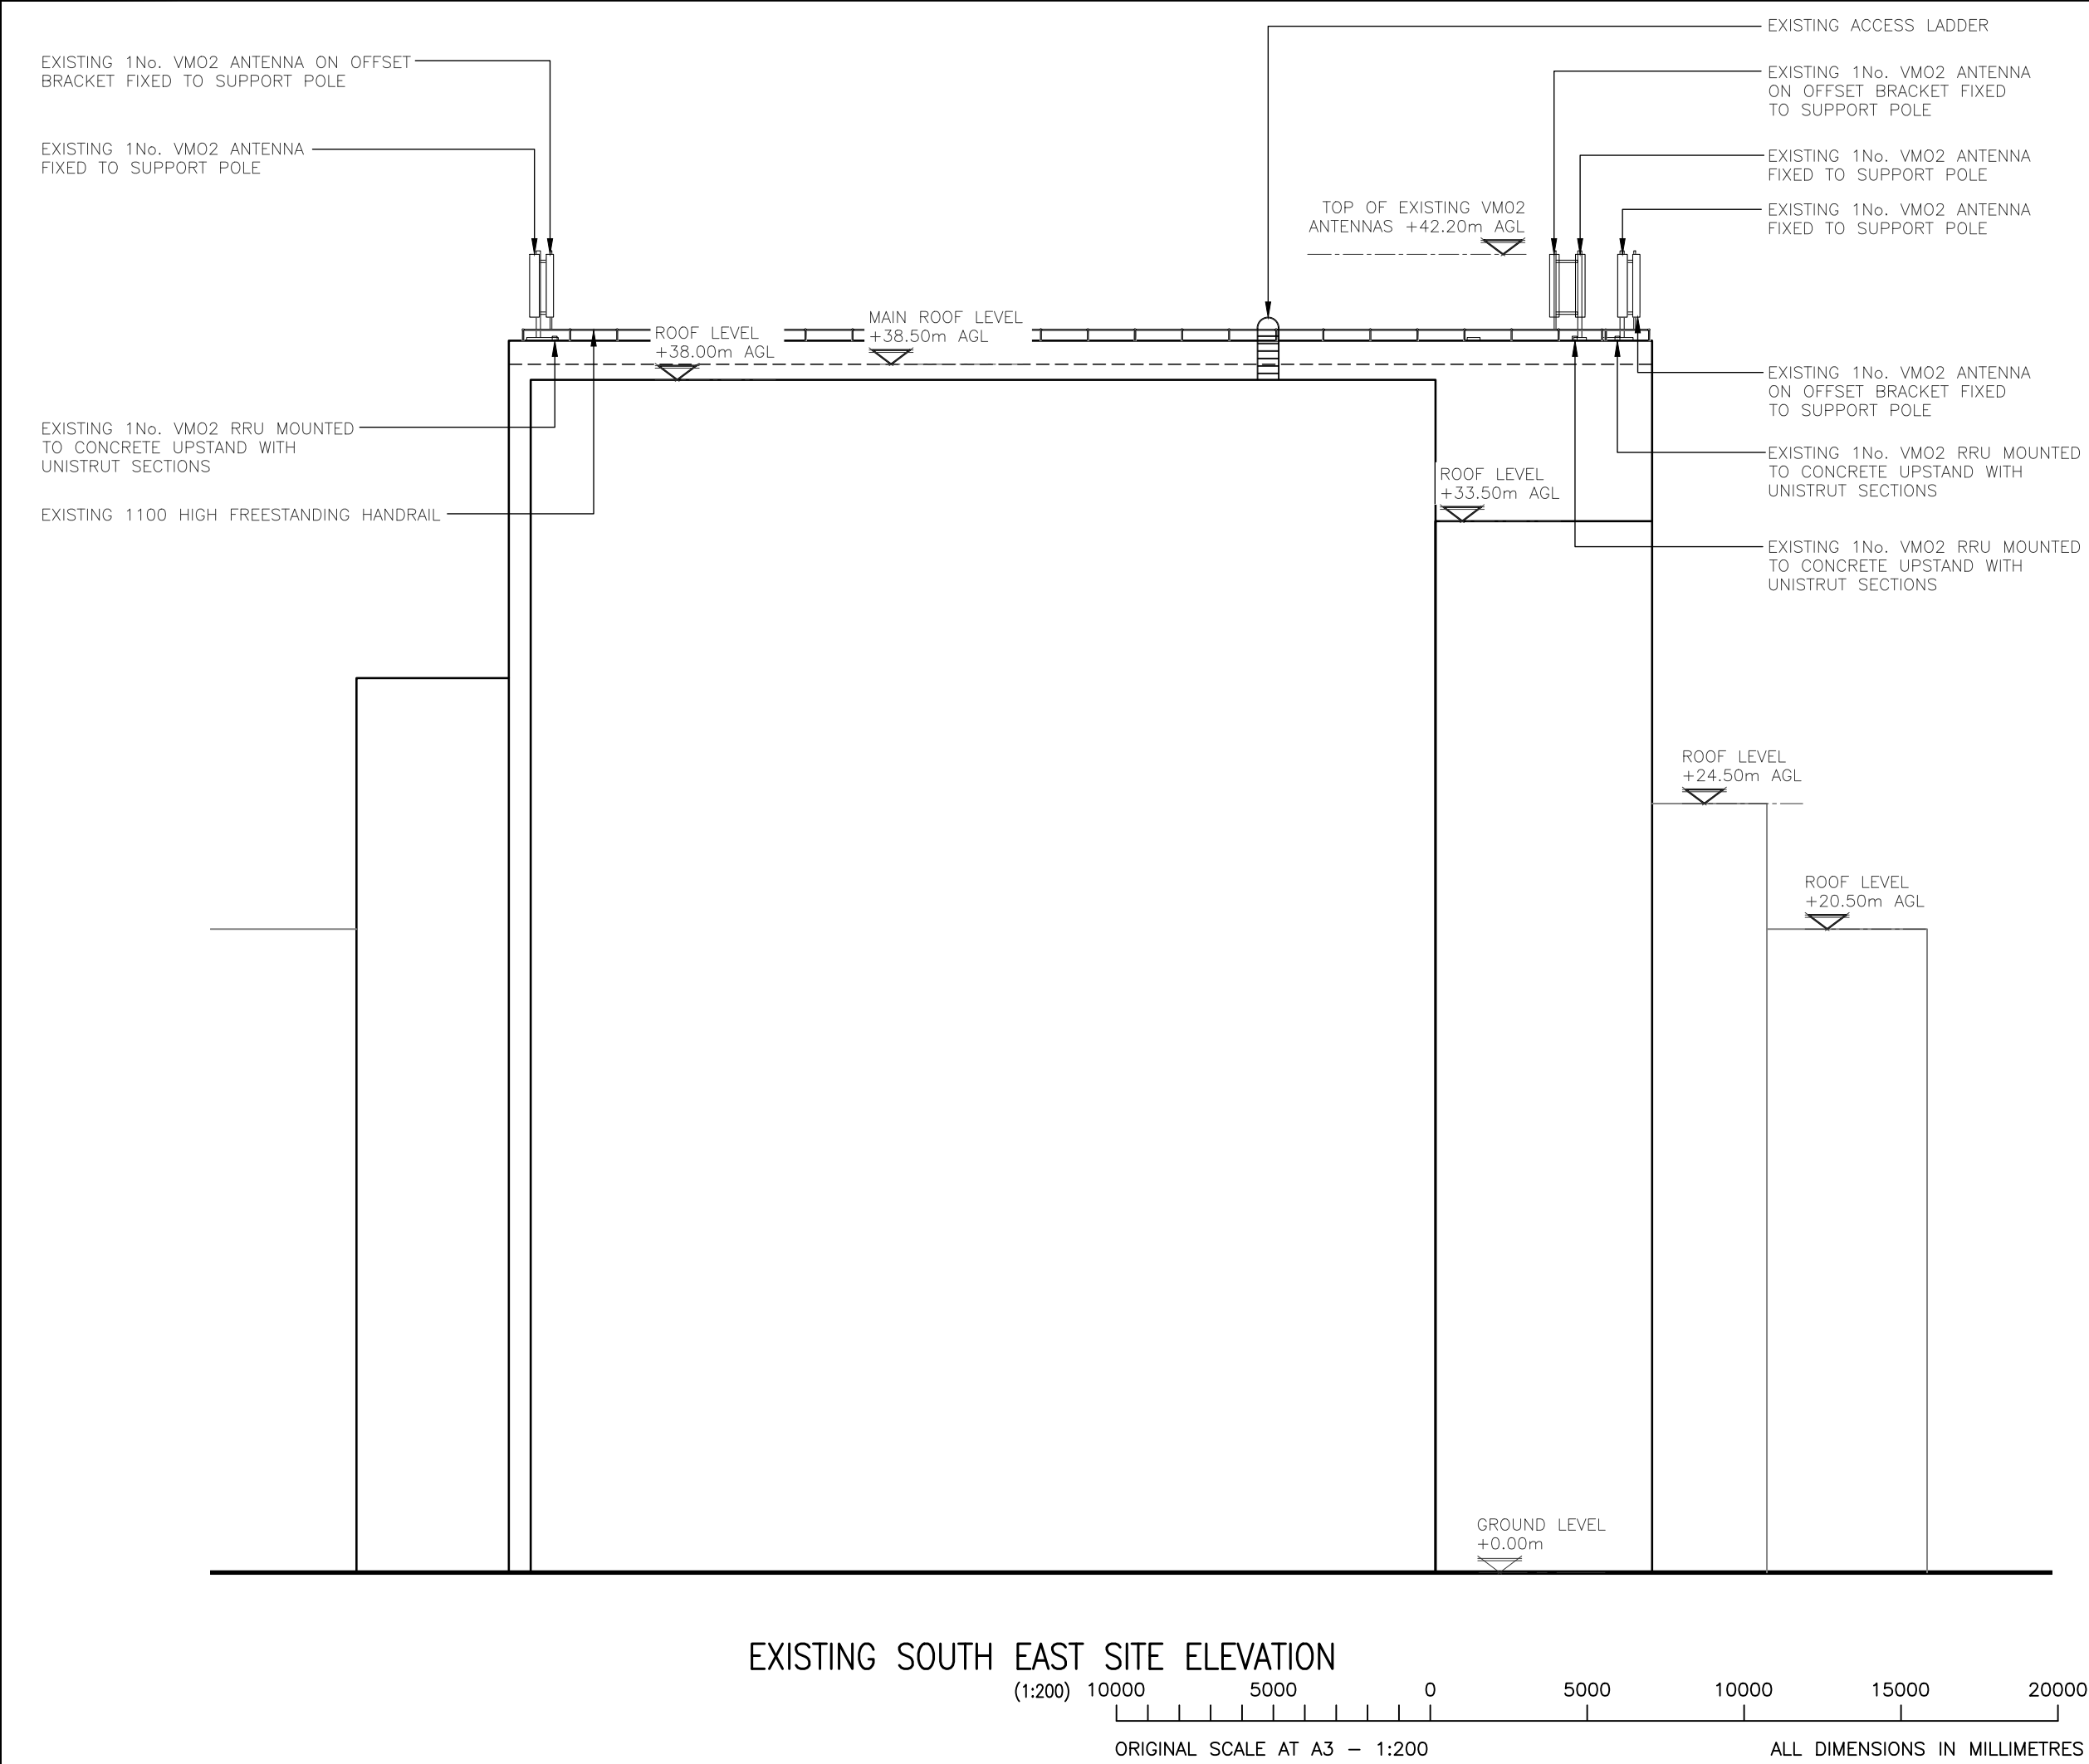

ALL DIMENSIONS ARE IN mm UNLESS NOTED OTHERWISE

N.G.R

E: 530008

N: 182927

NOTES:

A	Additional Elevations Added	JE	VP	20.02.24
REV	MODIFICATION	BY	CH	DATE

CORNERSTONE - LONDON

Cell Name		Opt.
SOMERS TOWN		C
Cell ID No		
CORNERSTONE	VMO2	VF
13656331 E317119	038207	N/A

Site Address / Contact Details

THE BRITISH LIBRARY
ST. PANCRAS
96 EUSTON ROAD
LONDON
NW1 2DB

Drawing Title:
EXISTING SITE ELEVATION (SOUTH EAST)

Purpose of issue:	PLANNING	Dwg Rev:
Drawing Number:	302	A
Surveyed By: ICS	Original Sheet Size: A3	Pack Issue:
Drawn: JE	Date: 05.02.24	Checked: VP
	Date: 05.02.24	E

SDNT0005 Version 1.0

EXISTING 1No. VMO2 ANTENNA
FIXED TO SUPPORT POLE

EXISTING 1No. VMO2 ANTENNA ON OFFSET
BRACKET FIXED TO SUPPORT POLE

EXISTING 1No. VMO2 RRU MOUNTED
TO CONCRETE UPSTAND WITH
UNISTRUT SECTIONS

GRILLAGE LEVEL
+33.00m AGL

MAIN ROOF LEVEL
+38.50m AGL

TOP OF EXISTING VMO2
ANTENNAS +42.20m AGL

ROOF LEVEL
+28.50m AGL

ROOF LEVEL
+24.50m AGL

ROOF LEVEL
+20.50m AGL

GROUND LEVEL
+0.00m

EXISTING 1100 HIGH
FREESTANDING HANDRAIL

EXISTING 1No. VMO2 ANTENNA
ON OFFSET BRACKET FIXED
TO SUPPORT POLE

EXISTING 1No. VMO2 ANTENNA
FIXED TO SUPPORT POLE

EXISTING 1No. VMO2 RRU MOUNTED
TO CONCRETE UPSTAND WITH
UNISTRUT SECTIONS

ALL DIMENSIONS ARE IN mm UNLESS NOTED OTHERWISE

N.G.R E: 530008 N: 182927

NOTES:

A	Additional Elevations Added	JE	VP	20.02.24
REV	MODIFICATION	BY	CH	DATE



Cell Name		Opt.
SOMERS TOWN		C
Cell ID No		
CORNERSTONE	VMO2	VF
13656331 E317119	038207	N/A

Site Address / Contact Details		
THE BRITISH LIBRARY ST. PANCRAS 96 EUSTON ROAD LONDON NW1 2DB		

Drawing Title: EXISTING SITE ELEVATION (SOUTH WEST)		
Purpose of issue: PLANNING		Dwg Rev: A
Drawing Number: 303		Pack Issue: E
Surveyed By: ICS	Original Sheet Size: A3	
Drawn: JE	Date: 05.02.24	Checked: VP
	Date: 05.02.24	

EXISTING SOUTH WEST SITE ELEVATION

(1:200) 10000 5000 0 5000 10000 15000 20000

ORIGINAL SCALE AT A3 – 1:200

ALL DIMENSIONS IN MILLIMETRES

EXISTING 2No. VM02 ANTENNAS TO BE REMOVED & REPLACED WITH PROPOSED 3No. VM02 ANTENNAS (2No. AFF3 & 1No. AFF1n) TO BE INSTALLED ON NEW TRIPOD SUPPORT POLE FIXED TO NEW STEEL BEAMS C/W CHS POLES & OFFSET BRACKETS

TOP OF PROPOSED VM02 ANTENNAS +42.20m AGL

C/L OF ALLOCATED DISHES +40.50m AGL

MAIN ROOF LEVEL +38.50m AGL

ROOF LEVEL +33.00m AGL

PROPOSED 6No. VM02 RRUs (4No. RFF1n & 2No. RFF2n) TO BE INSTALLED ON PROPOSED 2No. CHS POLE AND ASKIT24 MOUNTING SOLUTION AND CLAMPED TO NEW STEEL BEAMS


TOP OF TOWER +47.00m AGL

PROPOSED 6No. VM02 RRUs (4No. RFF1n & 2No. RFF2n) TO BE INSTALLED ON PROPOSED 2No. CHS POLE AND ASKIT24 MOUNTING SOLUTION AND CLAMPED TO NEW STEEL BEAMS

EXISTING 2No. VM02 ANTENNAS TO BE REMOVED & REPLACED WITH PROPOSED 3No. VM02 ANTENNAS (2No. AFF3 & 1No. AFF1n), 1No. VM02 GPS MODULE & 1No. VM02 DFF1 DISH TO BE INSTALLED ON NEW TRIPOD SUPPORT POLE FIXED TO NEW STEEL BEAMS C/W CHS POLES & OFFSET BRACKETS

EXISTING VM02 EQUIPMENT ROOM LOCATION ON FLOOR BELOW ROOF LEVEL TO BE UPGRADED INTERNALLY. SEE DWG 401 FOR DETAILS

ROOF LEVEL +28.50m AGL

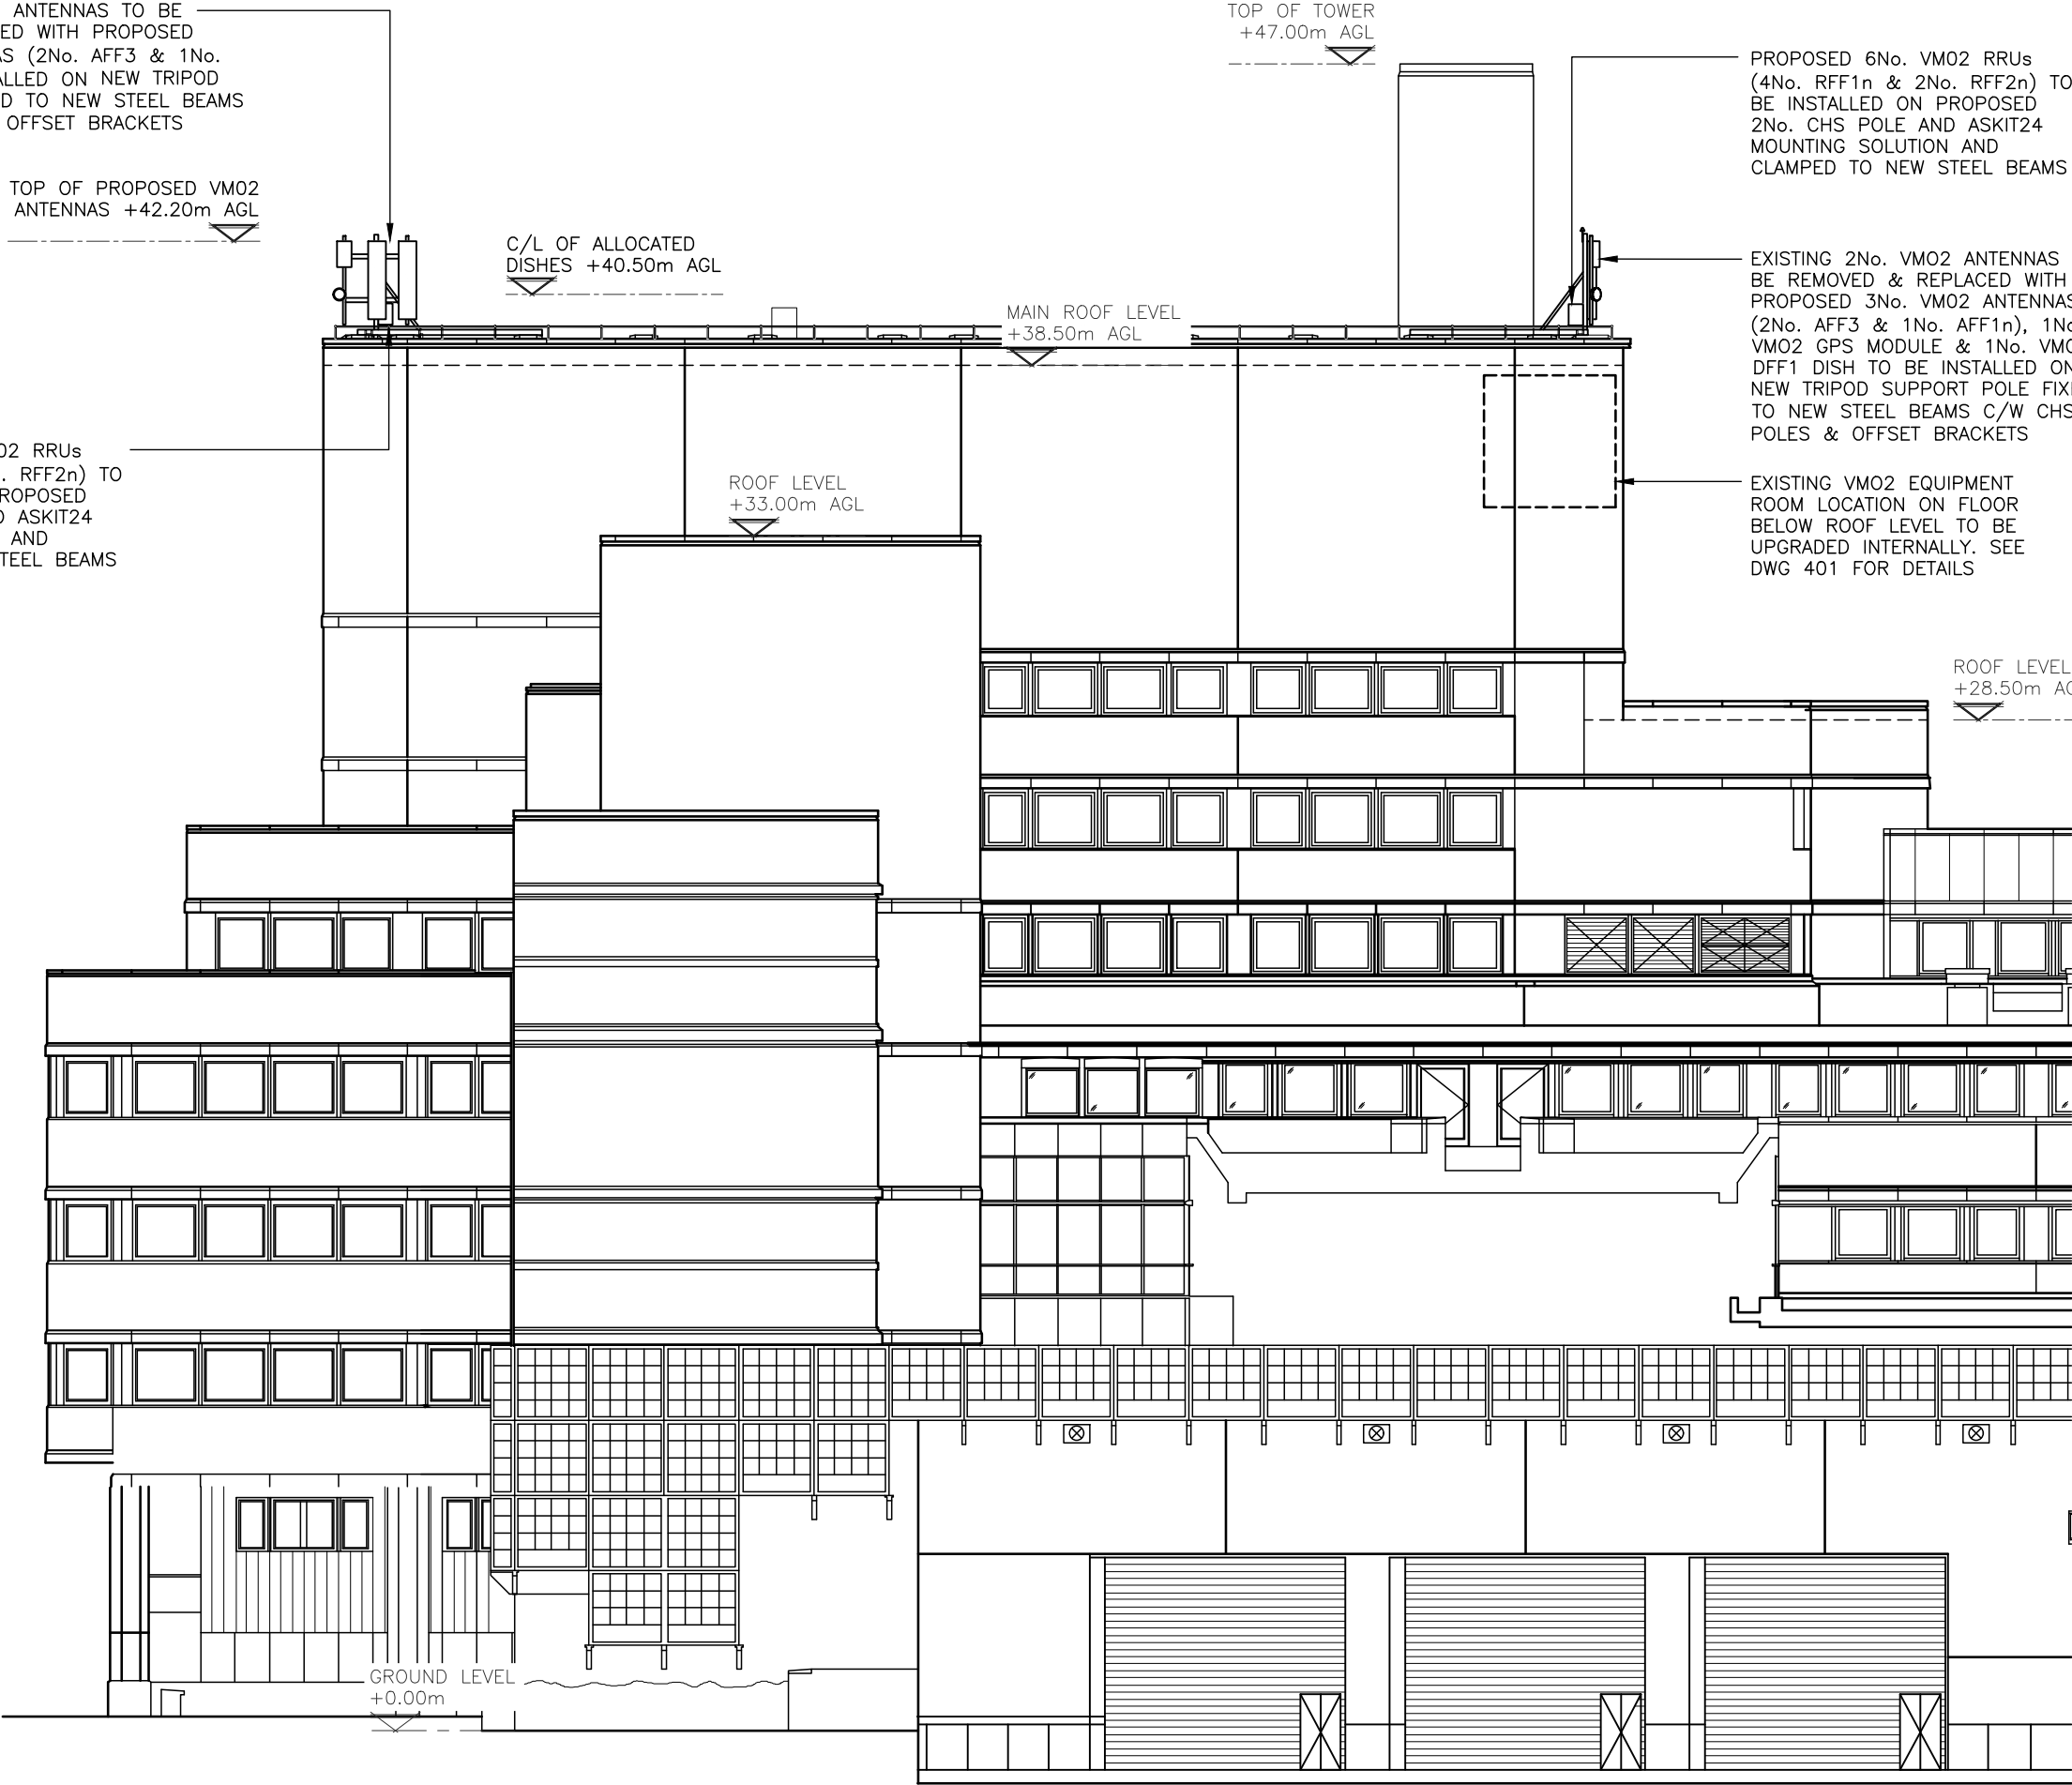

PROPOSED NORTH WEST SITE ELEVATION

(1:200)

10000 5000 0 5000 10000 15000 20000

ORIGINAL SCALE AT A3 - 1:200

ALL DIMENSIONS IN MILLIMETRES

The drawings comply with VM02 Standard ICNIRP guidelines.
Designed in accordance with Cornerstone documents: SDN0007 V1.0 & SDN0008 V5.1

ALL DIMENSIONS ARE IN mm UNLESS NOTED OTHERWISE

N.G.R | E: 530008 N: 182927

STRUCTURAL NOTE:
SUITABILITY OF THE PROPOSED STRUCTURAL LOADINGS, SUITABILITY OF THE EXISTING ROOF & LOAD BEARING STRUCTURE NEED TO BE DETERMINED AND CONFIRMED OR REJECTED FOLLOWING COMPLETION OF STRUCTURAL ANALYSIS. PROPOSED LOCATIONS ARE SUBJECT TO MINOR CHANGES FOLLOWING COMPLETION OF THESE WORKS.

REV	MODIFICATION	BY	CH	DATE
C	Re-design as per new RD	JE	VP	05.02.24
B	Configuration Updated	ASE	RW	08.07.21
A	Issued for Approval	KR	RW	17.05.21



CORNERSTONE - LONDON

Cell Name		Opt.
SOMERS TOWN		C
Cell ID No		
CORNERSTONE	VM02	VF
13656331 E317119	038207	N/A

Site Address / Contact Details

THE BRITISH LIBRARY
ST. PANCRAS
96 EUSTON ROAD
LONDON
NW1 2DB

Drawing Title:		PROPOSED SITE ELEVATION	
Purpose of issue:		PLANNING	Dwg Rev:
Drawing Number:		304	C
Surveyed By:	ICS	Original Sheet Size:	A3
Drawn:	JE	Date:	05.02.24
Checked:	VP	Date:	05.02.24
Pack Issue:		E	

EXISTING 2No. VM02 ANTENNAS TO BE REMOVED & REPLACED WITH PROPOSED 3No. VM02 ANTENNAS (2No. AFF3 & 1No. AFF1n) & 1No. VM02 DFF1 DISH TO BE INSTALLED ON NEW TRIPOD SUPPORT POLE FIXED TO NEW STEEL BEAMS C/W CHS POLES & OFFSET BRACKETS

EXISTING 1100 HIGH FREESTANDING HANDRAIL

PROPOSED 6No. VM02 RRUs (4No. RFF1n & 2No. RFF2n) TO BE INSTALLED ON PROPOSED 2No. CHS POLE AND ASKIT24 MOUNTING SOLUTION AND CLAMPED TO NEW STEEL BEAMS

EXISTING 2No. VM02 ANTENNAS TO BE REMOVED & REPLACED WITH PROPOSED 3No. VM02 ANTENNAS (2No. AFF3 & 1No. AFF1n) TO BE INSTALLED ON NEW TRIPOD SUPPORT POLE FIXED TO NEW STEEL BEAMS C/W CHS POLES & OFFSET BRACKETS

C/L OF ALLOCATED DISHES +40.50m AGL

TOP OF PROPOSED VM02 ANTENNAS +42.20m AGL

MAIN ROOF LEVEL +38.50m AGL

GRILLAGE LEVEL +33.00m AGL

ROOF LEVEL +28.50m AGL

ROOF LEVEL +24.50m AGL

ROOF LEVEL +20.50m AGL

GROUND LEVEL +0.00m

PROPOSED NORTH EAST SITE ELEVATION

(1:200) 10000 5000 0 5000 10000 15000 20000

ORIGINAL SCALE AT A3 - 1:200

ALL DIMENSIONS IN MILLIMETRES

ALL DIMENSIONS ARE IN mm UNLESS NOTED OTHERWISE

N.G.R E: 530008 N: 182927

NOTES:

A	Additional Elevations Added	JE	VP	20.02.24
REV	MODIFICATION	BY	CH	DATE



Cell Name	Opt.
SOMERS TOWN	C

Cell ID No

CORNERSTONE	VM02	VF
13656331 E317119	038207	N/A

Site Address / Contact Details

THE BRITISH LIBRARY
ST. PANCRAS
96 EUSTON ROAD
LONDON
NW1 2DB

Drawing Title:
PROPOSED SITE ELEVATION (NORTH EAST)

Purpose of issue:	PLANNING	Dwg Rev:
Drawing Number:	305	A

Surveyed By:	Original Sheet Size:	Pack Issue:
ICS	A3	

Drawn:	Date:	Checked:	Date:	
JE	05.02.24	VP	05.02.24	E

EXISTING 2No. VMO2 ANTENNAS TO BE REMOVED & REPLACED WITH PROPOSED 3No. VMO2 ANTENNAS (2No. AFF3 & 1No. AFF1n), 1No. VMO2 GPS MODULE & 1No. VMO2 DFF1 DISH TO BE INSTALLED ON NEW TRIPOD SUPPORT POLE FIXED TO NEW STEEL BEAMS C/W CHS POLES & OFFSET BRACKETS

PROPOSED 6No. VMO2 RRUs (4No. RFF1n & 2No. RFF2n) TO BE INSTALLED ON PROPOSED 2No. CHS POLE AND ASKIT24 MOUNTING SOLUTION AND CLAMPED TO NEW STEEL BEAMS

EXISTING 1100 HIGH FREESTANDING HANDRAIL

EXISTING ACCESS LADDER

EXISTING 2No. VMO2 ANTENNAS TO BE REMOVED & REPLACED WITH PROPOSED 3No. VMO2 ANTENNAS (2No. AFF3 & 1No. AFF1n) & 1No. VMO2 DFF1 DISH TO BE INSTALLED ON NEW TRIPOD SUPPORT POLE FIXED TO NEW STEEL BEAMS C/W CHS POLES & OFFSET BRACKETS

TOP OF PROPOSED VMO2 ANTENNAS +42.20m AGL

C/L OF ALLOCATED DISHES +40.50m AGL

ROOF LEVEL +38.00m AGL

MAIN ROOF LEVEL +38.50m AGL

ROOF LEVEL +33.50m AGL

PROPOSED 6No. VMO2 RRUs (4No. RFF1n & 2No. RFF2n) TO BE INSTALLED ON PROPOSED 2No. CHS POLE AND ASKIT24 MOUNTING SOLUTION AND CLAMPED TO NEW STEEL BEAMS

ROOF LEVEL +24.50m AGL

ROOF LEVEL +20.50m AGL

GROUND LEVEL +0.00m

PROPOSED SOUTH EAST SITE ELEVATION

(1:200) 10000 5000 0 5000 10000 15000 20000

ORIGINAL SCALE AT A3 - 1:200


ALL DIMENSIONS IN MILLIMETRES

ALL DIMENSIONS ARE IN mm UNLESS NOTED OTHERWISE

N.G.R E: 530008 N: 182927

NOTES:

A	Additional Elevations Added	JE	VP	20.02.24
REV	MODIFICATION	BY	CH	DATE

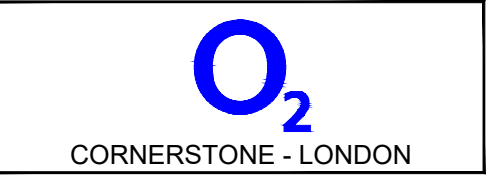

Cell Name	Opt.
SOMERS TOWN	C

Cell ID No

CORNERSTONE	VMO2	VF
13656331 E317119	038207	N/A

Site Address / Contact Details

THE BRITISH LIBRARY
ST. PANCRAS
96 EUSTON ROAD
LONDON
NW1 2DB

Drawing Title:
PROPOSED SITE ELEVATION (SOUTH EAST)

Purpose of issue:	PLANNING	Dwg Rev:
Drawing Number:	306	A

Surveyed By:	Original Sheet Size:	Pack Issue:
ICS	A3	


Drawn:	Date:	Checked:	Date:	E
JE	05.02.24	VP	05.02.24	

EXISTING 2No. VM02 ANTENNAS TO BE REMOVED & REPLACED WITH PROPOSED 3No. VM02 ANTENNAS (2No. AFF3 & 1No. AFF1n), 1No. VM02 GPS MODULE & 1No. VM02 DFF1 DISH TO BE INSTALLED ON NEW TRIPOD SUPPORT POLE FIXED TO NEW STEEL BEAMS C/W CHS POLES & OFFSET BRACKETS


PROPOSED 6No. VM02 RRUs (4No. RFF1n & 2No. RFF2n) TO BE INSTALLED ON PROPOSED 2No. CHS POLE AND ASKIT24 MOUNTING SOLUTION AND CLAMPED TO NEW STEEL BEAMS

EXISTING 2No. VM02 ANTENNAS TO BE REMOVED & REPLACED WITH PROPOSED 3No. VM02 ANTENNAS (2No. AFF3 & 1No. AFF1n) & 1No. VM02 DFF1 DISH TO BE INSTALLED ON NEW TRIPOD SUPPORT POLE FIXED TO NEW STEEL BEAMS C/W CHS POLES & OFFSET BRACKETS

PROPOSED 6No. VM02 RRUs (4No. RFF1n & 2No. RFF2n) TO BE INSTALLED ON PROPOSED 2No. CHS POLE AND ASKIT24 MOUNTING SOLUTION AND CLAMPED TO NEW STEEL BEAMS

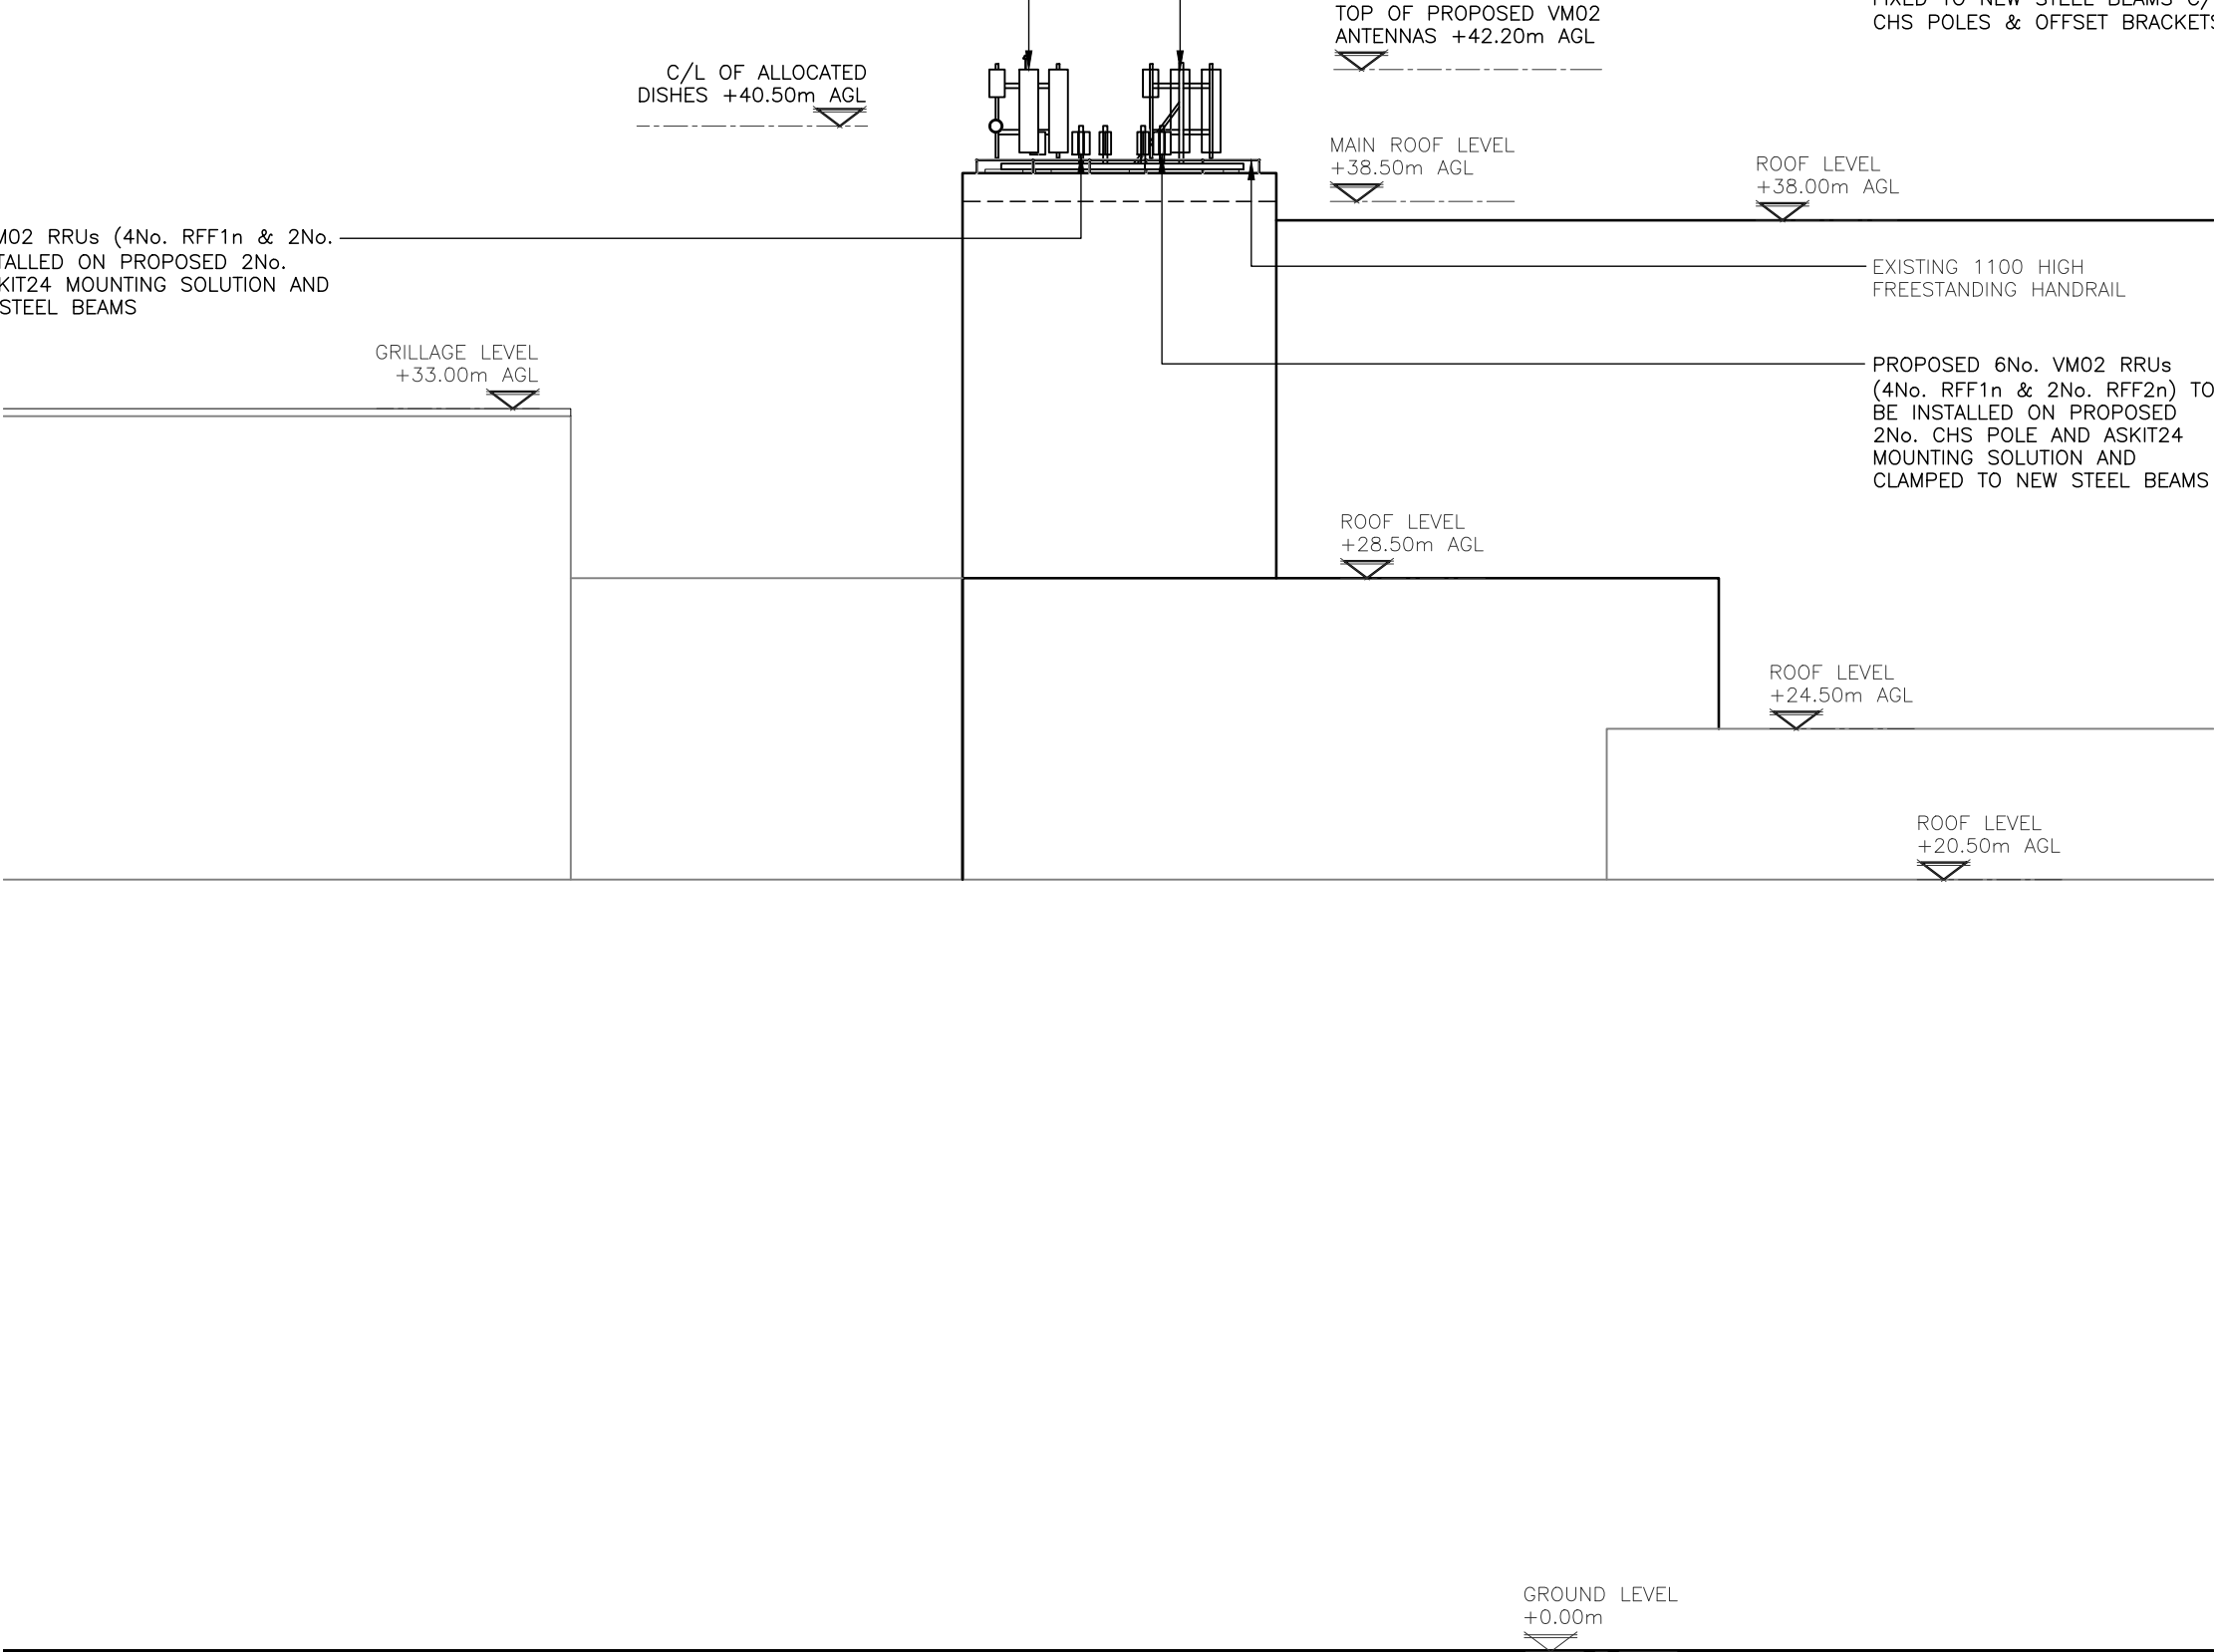

PROPOSED SOUTH WEST SITE ELEVATION

 

ORIGINAL SCALE AT A3 – 1:200

ALL DIMENSIONS IN MILLIMETRES

ALL DIMENSIONS ARE IN mm UNLESS NOTED OTHERWISE

N.G.R | E: 530008 | N: 182927

NOTES:

A	Additional Elevations Added	JE	VP	20.02.24
REV	MODIFICATION	BY	CH	DATE



Cell Name		Opt.
SOMERS TOWN		C
Cell ID No		
CORNERSTONE	VM02	VF
13656331 E317119	038207	N/A

Site Address / Contact Details		
THE BRITISH LIBRARY ST. PANCRAS 96 EUSTON ROAD LONDON NW1 2DB		

Drawing Title: PROPOSED SITE ELEVATION (SOUTH WEST)			
Purpose of issue: PLANNING			Dwg Rev: A
Drawing Number: 307			Pack Issue: E
Surveyed By: ICS	Original Sheet Size: A3		
Drawn: JE	Date: 05.02.24	Checked: VP	Date: 05.02.24