
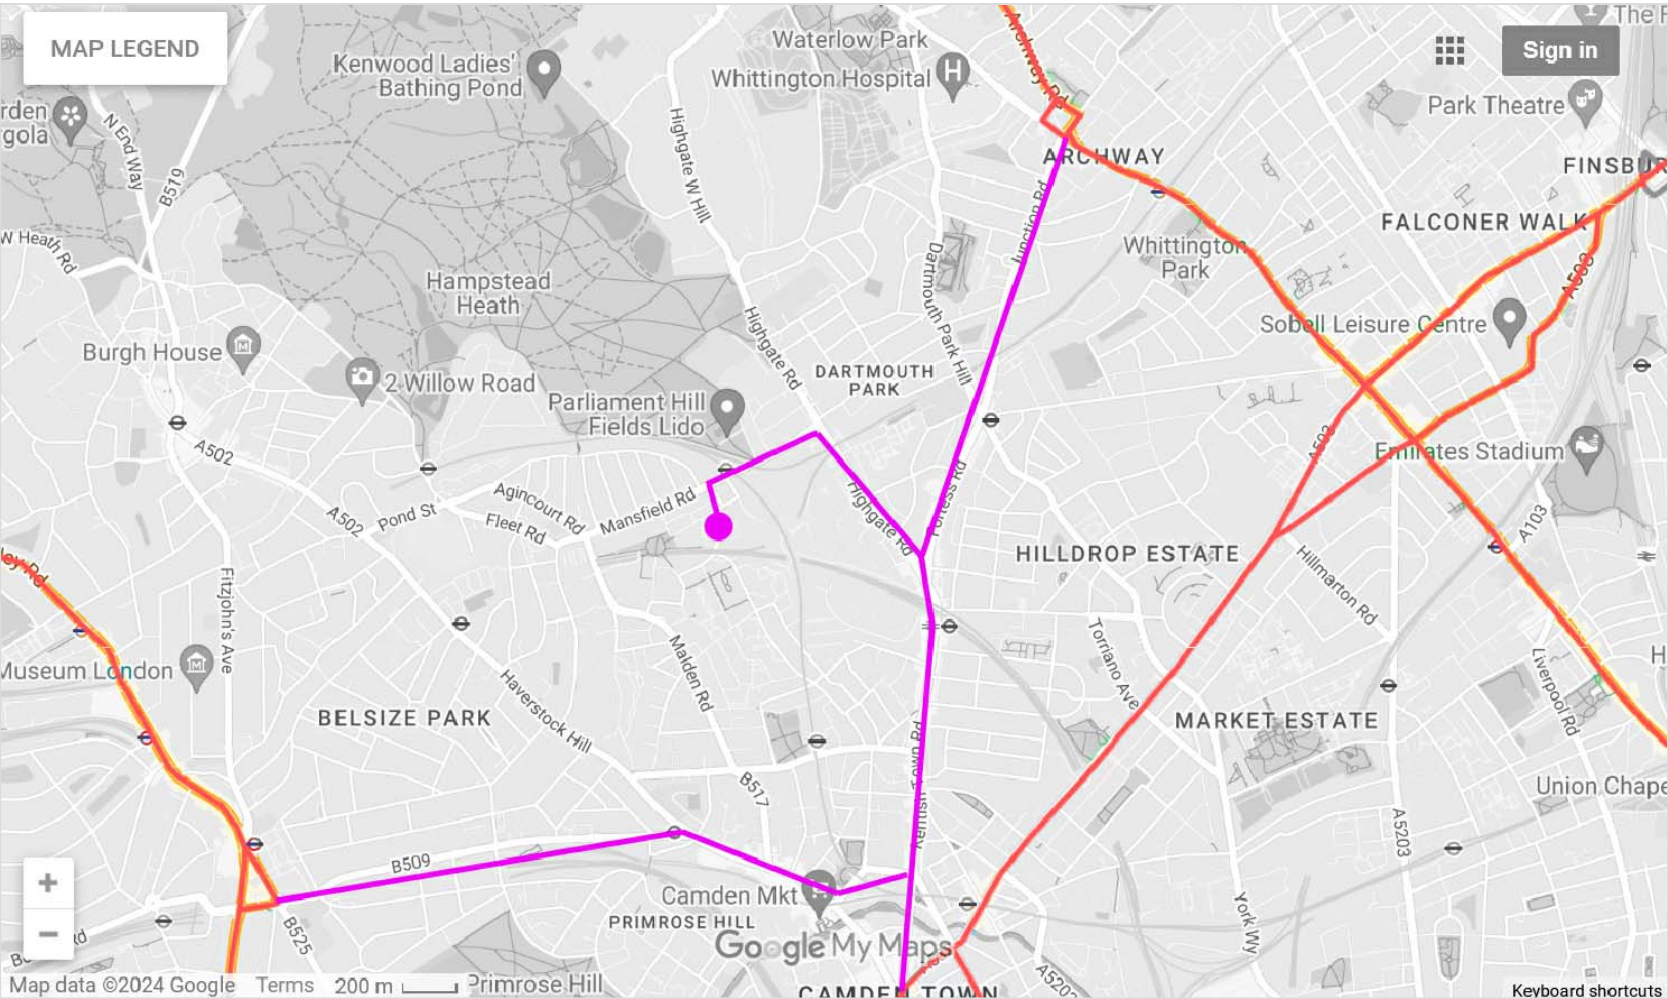
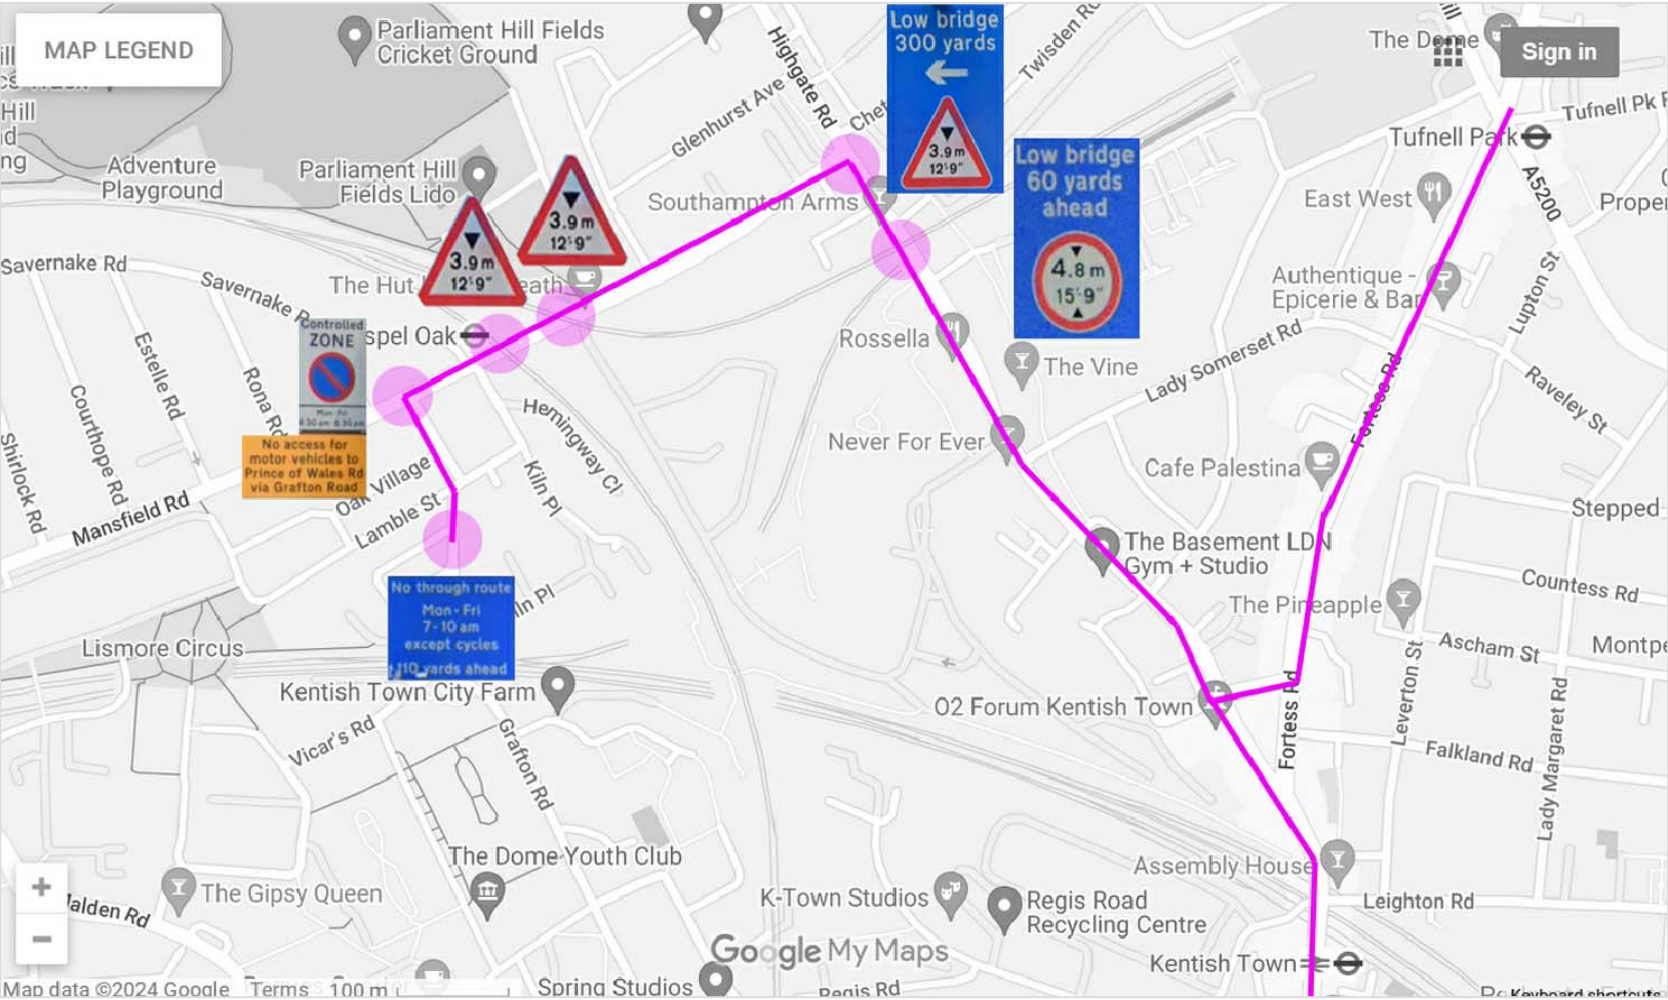


THIS DRAWING IS COPYRIGHT PROTECTED AND ITS USE OR REPRODUCTION IN ANY WAY WITHOUT WRITTEN APPROVAL OF UNDERCURRENT LIMITED IS PROHIBITED. NO DIMENSIONS SHOULD BE SCALED FROM THE DRAWING AND ANY DISCREPANCIES FOUND IN THE DRAWING SHOULD BE REFERRED TO UNDERCURRENT LIMITED.

Undercurrent Ltd. www.undercurrent-architects.com			
Client		Didier Ryan	
Project		Barrington Court	
Title		Site Plan	
Drawn			
Date		16/03/24	
Scale		1:200@A3	
Drawing Number		UK 144-CMP-00	Rev 0



LTRN Route Map (red) Connections to site (pink)



Constraints on route to site from LTRN routes

THIS DRAWING IS COPYRIGHT PROTECTED AND ITS USE OR REPRODUCTION IN ANY WAY WITHOUT WRITTEN APPROVAL OF UNDERCURRENT LIMITED IS PROHIBITED. NO DIMENSIONS SHOULD BE SCALED FROM THE DRAWING AND ANY DISCREPANCIES FOUND IN THE DRAWING SHOULD BE REFERRED TO UNDERCURRENT LIMITED.

<div>Undercurrent Ltd.</div> <div>www.undercurrent-architects.com</div> <div><div></div><div>undercurrent ltd.</div><div>ARCHITECTS</div></div>	
Client	Didier Ryan
Project	Barrington Court
Title	LTRN Routing Maps
Drawn	
Date	16/03/24
Scale	Nts
Drawing Number	UK 144-CMP-01
Rev	0




J3: Highgate Road and Gordon House Road B518



J4: Gordon House Road and Oak Village



J5: Grafton Road and Barrington Court

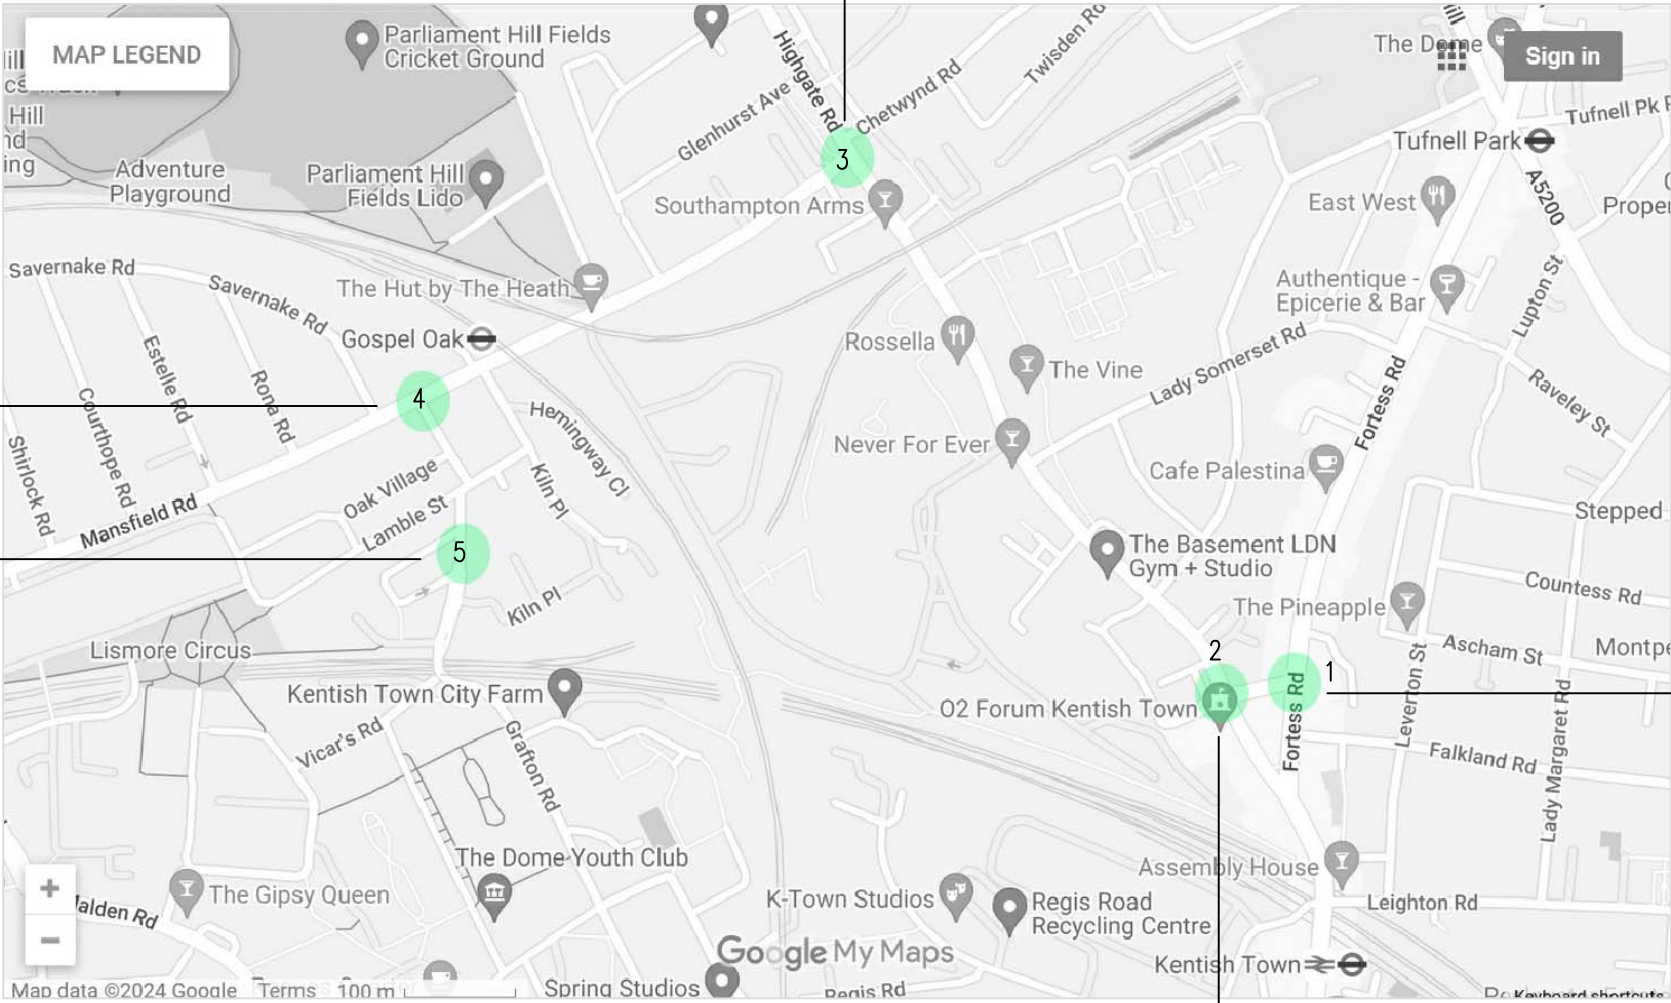

Sweep Path map



J1: Fortress Road and Fortress Walk




J2: Fortress Walk and Highgate Road

THIS DRAWING IS COPYRIGHT PROTECTED AND ITS USE OR REPRODUCTION IN ANY WAY WITHOUT WRITTEN APPROVAL OF UNDERCURRENT LIMITED IS PROHIBITED. NO DIMENSIONS SHOULD BE SCALED FROM THE DRAWING AND ANY DISCREPANCIES FOUND IN THE DRAWING SHOULD BE REFERRED TO UNDERCURRENT LIMITED.

Undercurrent Ltd. www.undercurrent-architects.com			
Client		Didier Ryan	
Project		Barrington Court	
Title		Sweep Path Map	
Drawn			
Date		16/03/24	
Scale		Nts	
Drawing Number		UK 144-CMP-02	Rev 0



Vicars Road junction (facing south) – low traffic volume, wide roadway, good sightlines. Suitable for turning vehicles

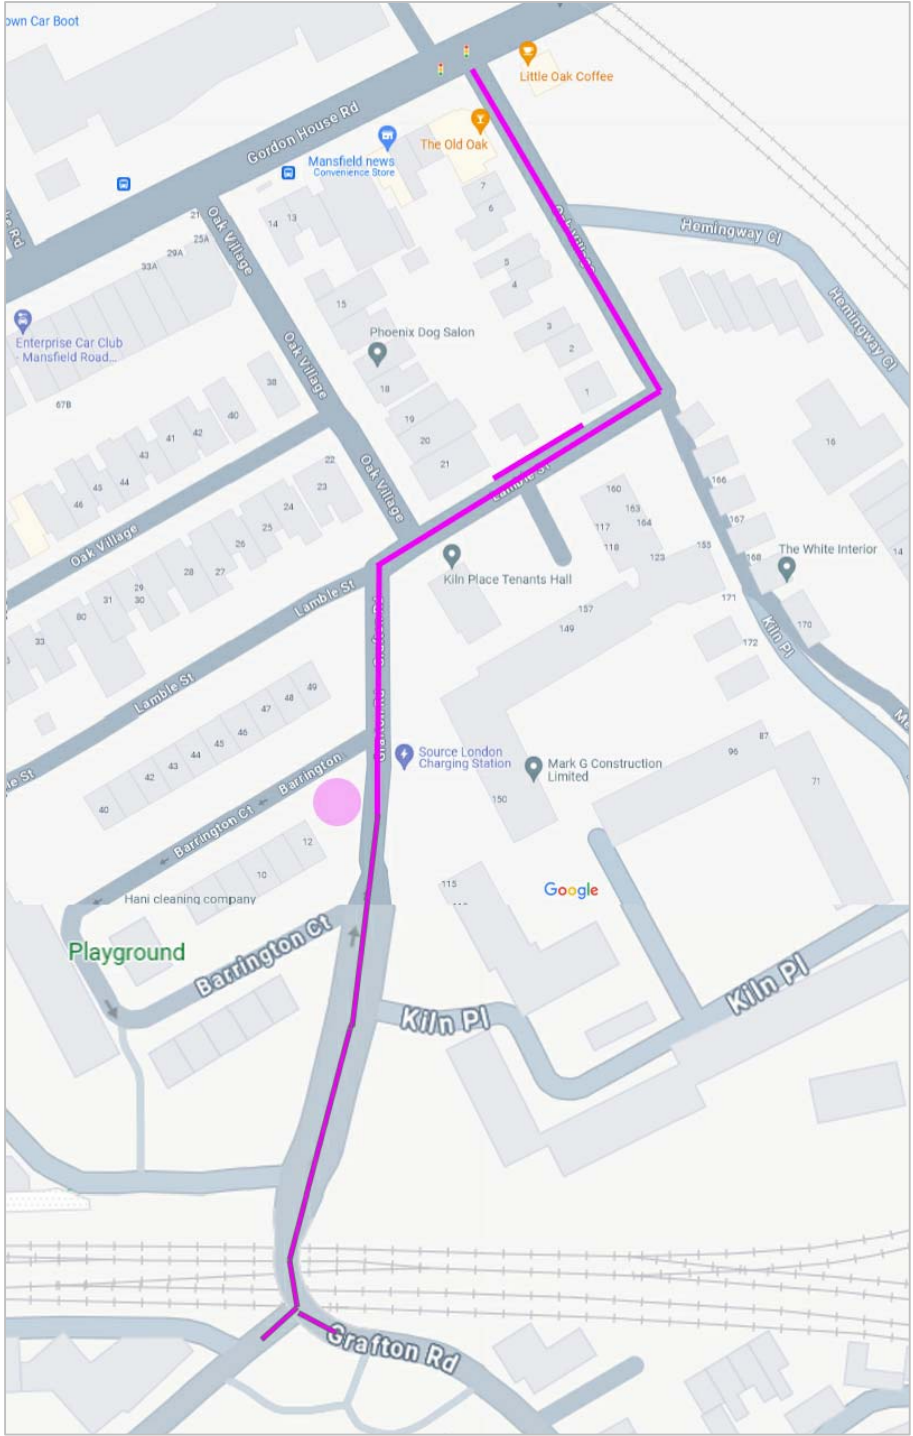

Vicars Road junction with Grafton Road (facing east)



Lamble St single yellow waiting lane

THIS DRAWING IS COPYRIGHT PROTECTED AND ITS USE OR REPRODUCTION IN ANY WAY WITHOUT WRITTEN APPROVAL OF UNDERCURRENT LIMITED IS PROHIBITED. NO DIMENSIONS SHOULD BE SCALED FROM THE DRAWING AND ANY DISCREPANCIES FOUND IN THE DRAWING SHOULD BE REFERRED TO UNDERCURRENT LIMITED.

Undercurrent Ltd.
www.undercurrent-architects.com

undercurrent ltd.
ARCHITECTS

Client
Didier Ryan


Project
Barrington Court

Title
Site access – truck turning

Drawn
Date 09/04/24
Scale 1:200@A3

Drawing Number
UK 144-CMP-03

Rev
1

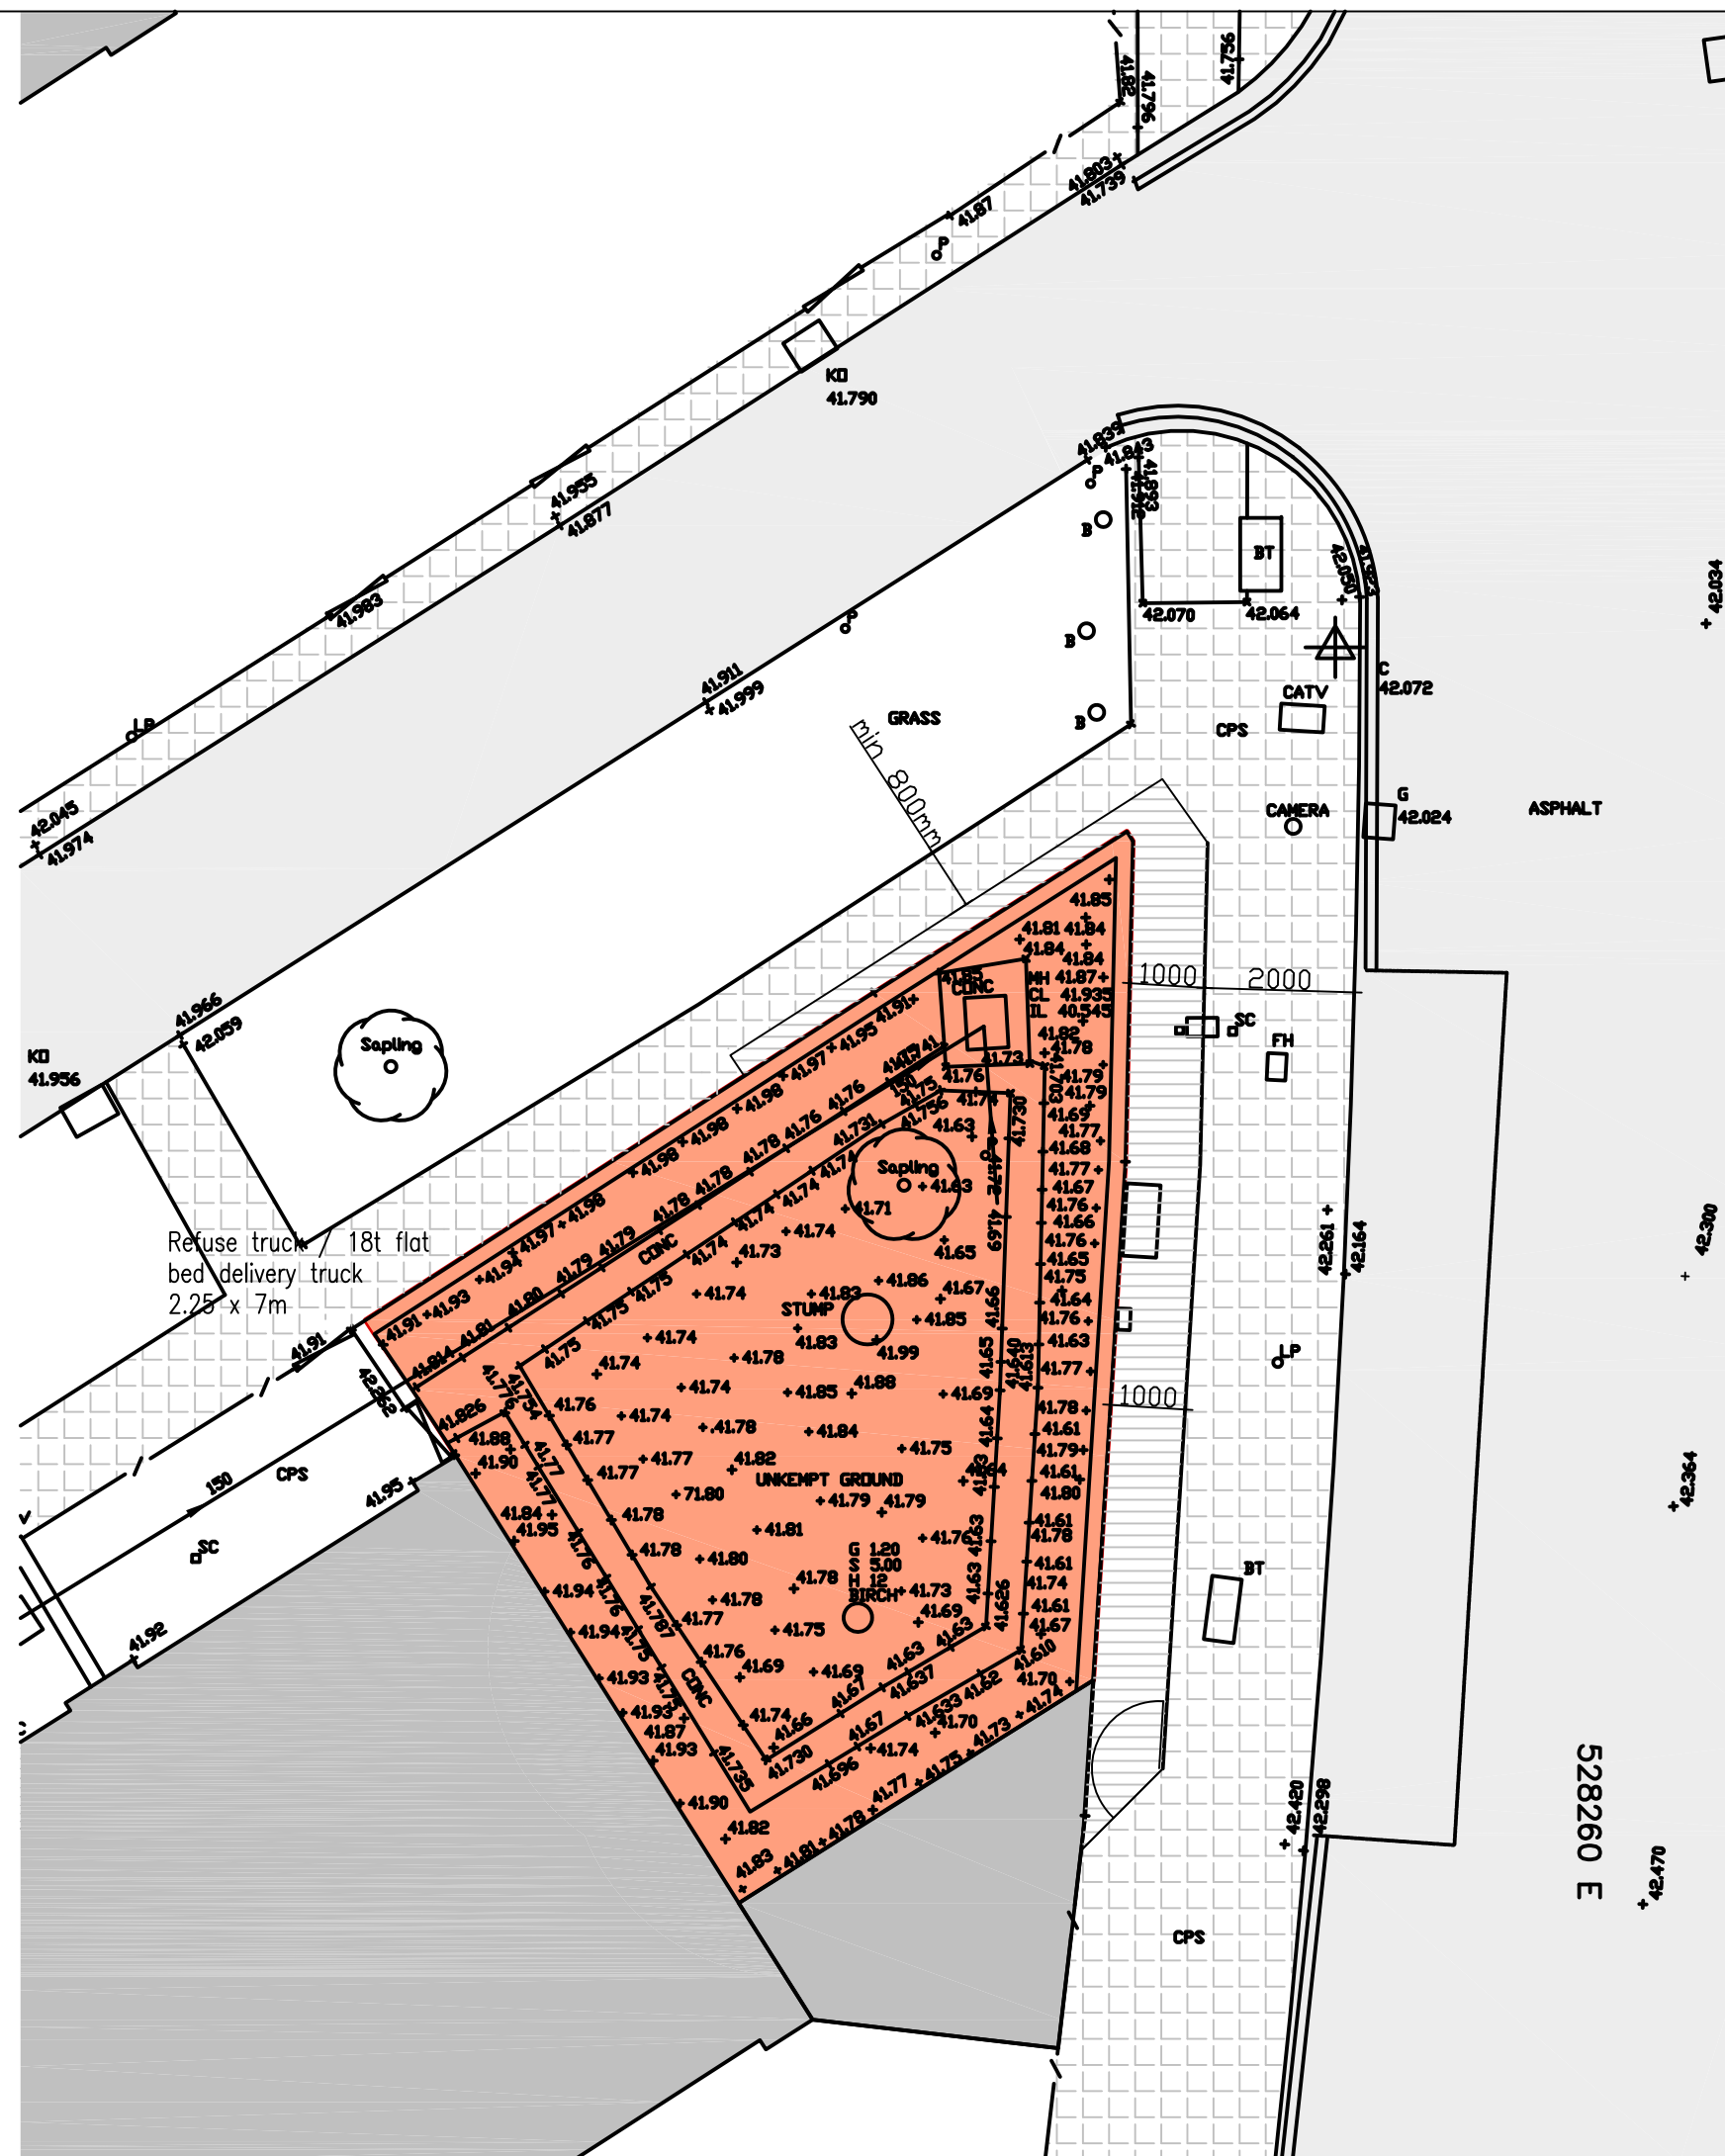

Proposed East boundary 1000mm working area



Proposed north boundary min 800mm footpath clearance

THIS DRAWING IS COPYRIGHT PROTECTED AND ITS USE OR REPRODUCTION IN ANY WAY WITHOUT WRITTEN APPROVAL OF UNDERCURRENT LIMITED IS PROHIBITED. NO DIMENSIONS SHOULD BE SCALED FROM THE DRAWING AND ANY DISCREPANCIES FOUND IN THE DRAWING SHOULD BE REFERRED TO UNDERCURRENT LIMITED.

Undercurrent Ltd.
www.undercurrent-architects.com



Client
Didier Ryan

Project	Barrington Court
---------	------------------

Title	Site Set up
-------	-------------

Drawn

Date 09/04/24

cale 1:100@A3

Drawing Number	Rev
UK 144-CMP-04	1

EV