




PROPOSED SECTION C-C

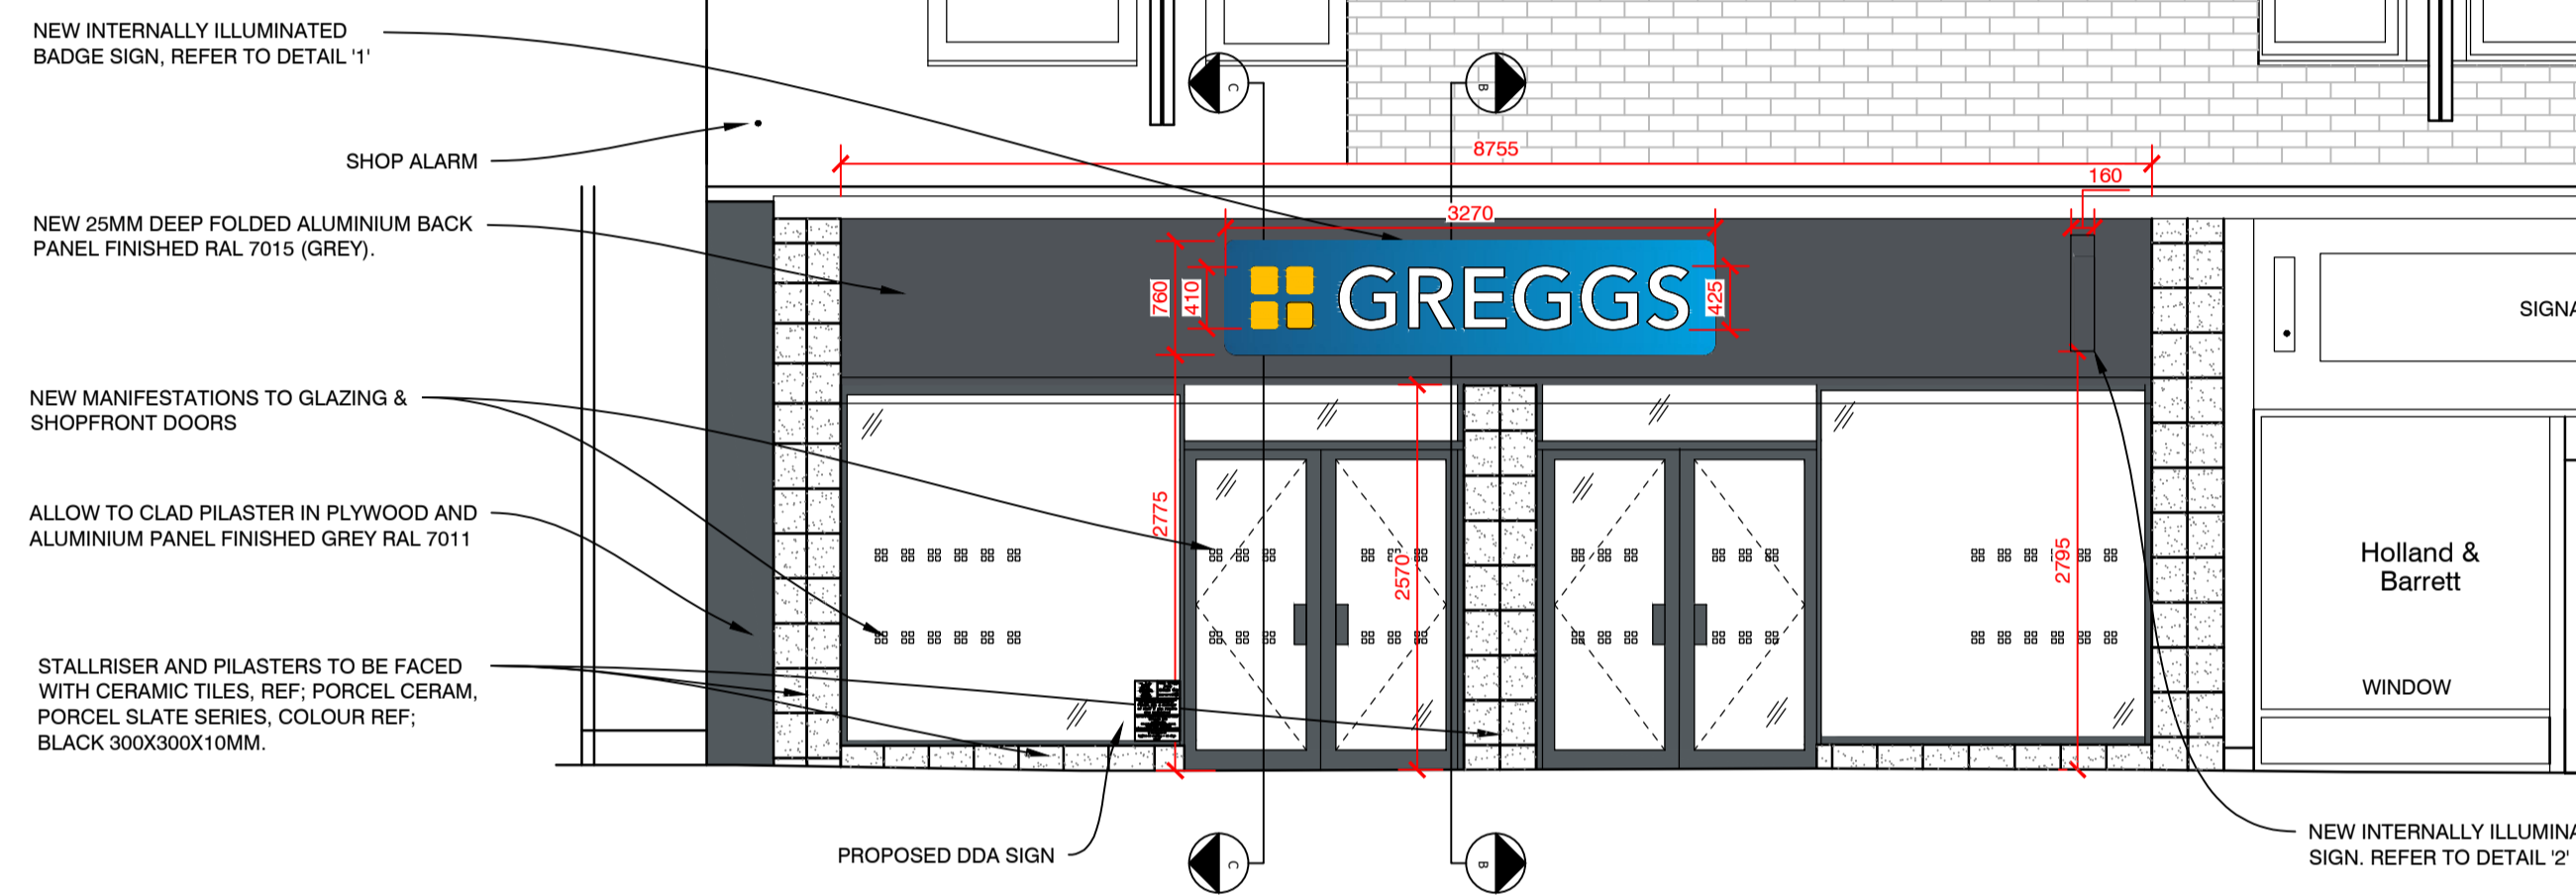


PROPOSED SHOPFRONT ELEVATION A-A (1:50)

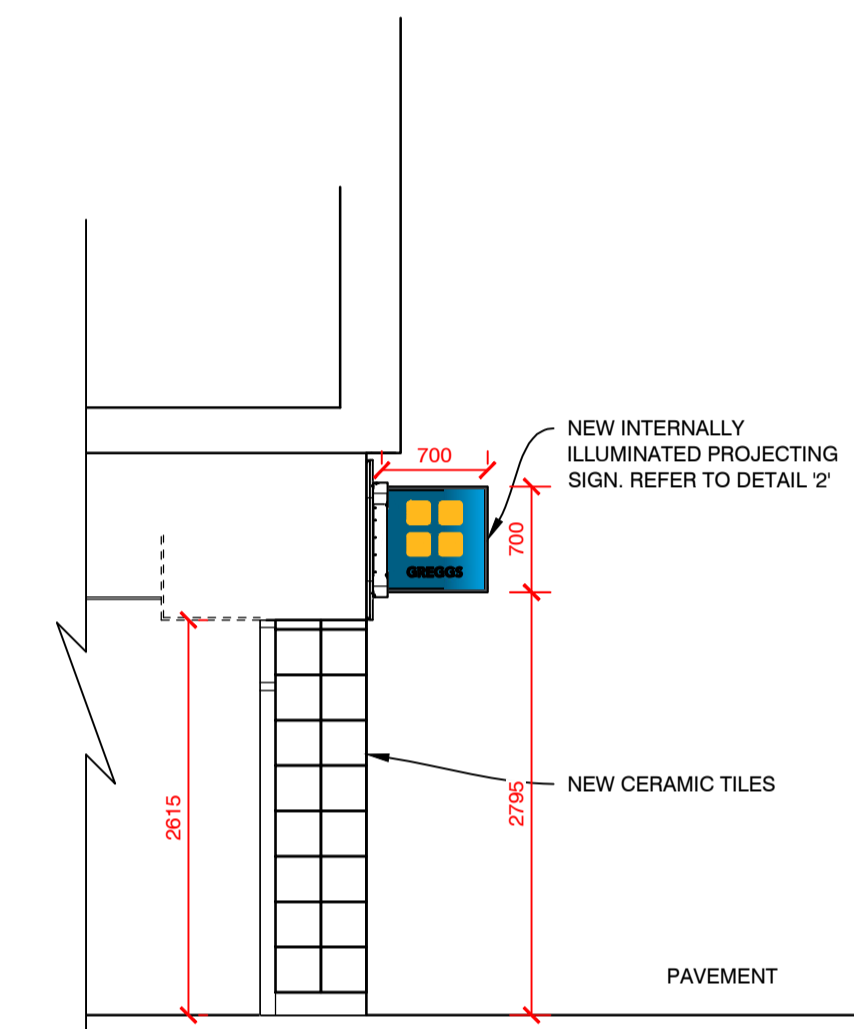


PROPOSED SECTION B-B

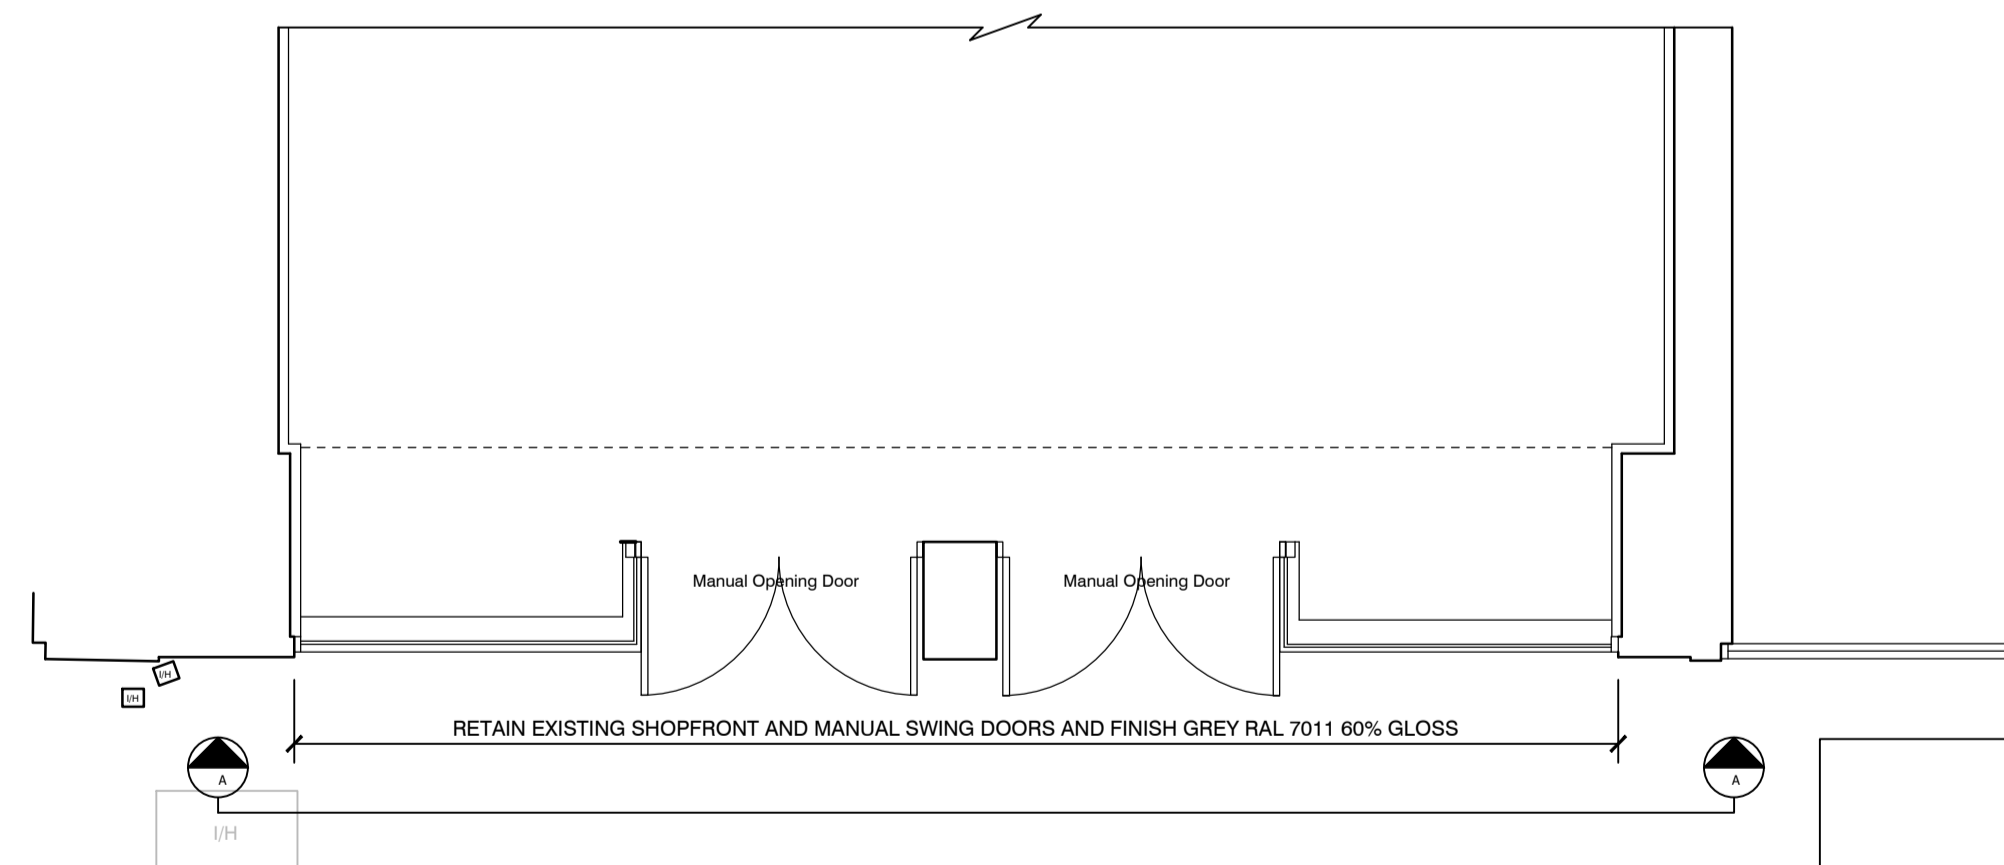



PLAN ON PROPOSED SHOPFRONT (1:50)

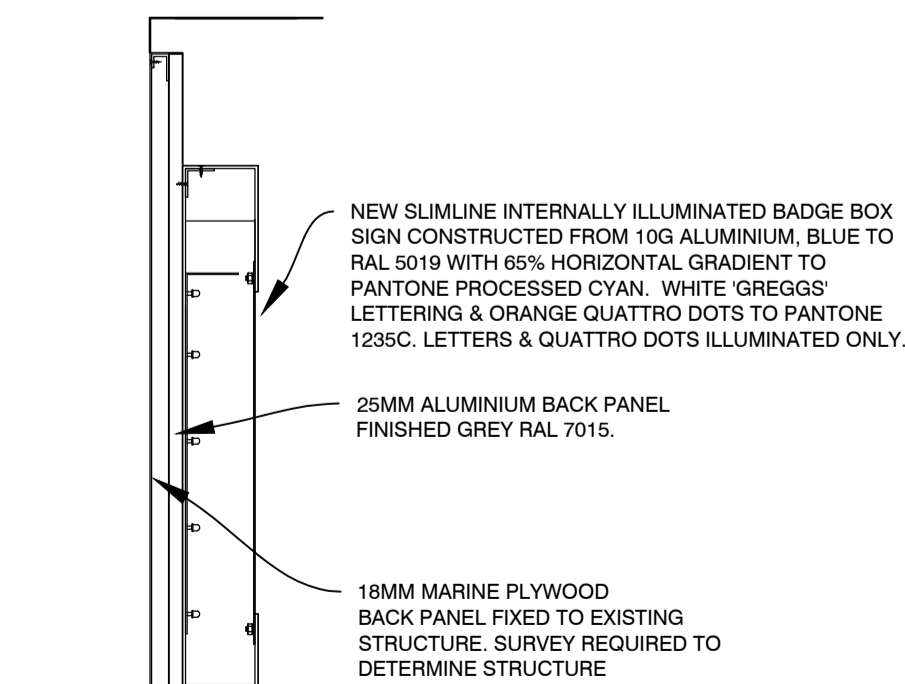

DETAIL 1' SCALE 1:10

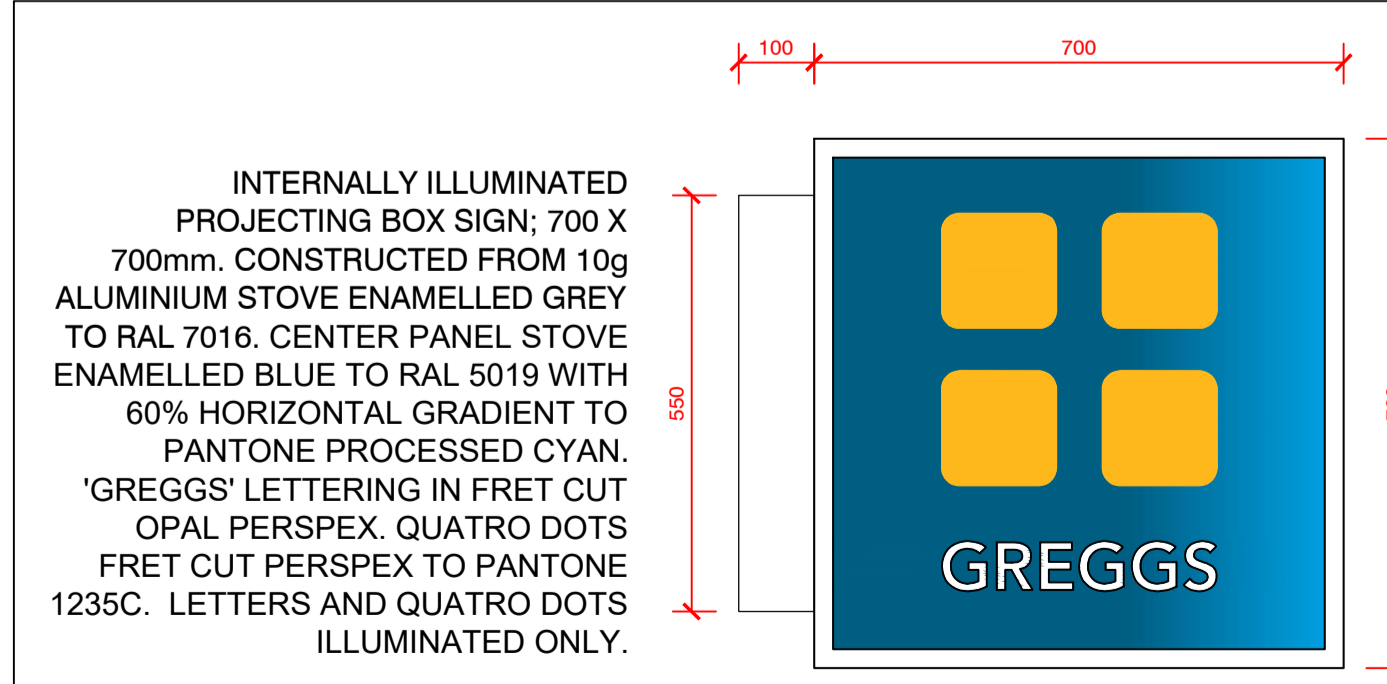

DETAIL 2' SCALE 1:10

  

REV	DESCRIPTION	DATE	NAME
<b>GREGGS</b>			
GREGGS Plc (SOUTH EAST) 87 MILLMARSH LANE ENFIELD MIDDLESEX EN3 7XJ Tel: (0208) 805 3314			
Shop S Number & Name <b>S6299 CHANCERY LANE, HIGH HOLBORN</b>			
Title <b>NEW FASCIA AND PROJECTING SIGN</b>			
Site Address <b>9 CHANCERY LANE, HIGH HOLBORN, LONDON, WC1V 6DR</b>			
Gross Building Area 259.8 Sq m		Gross Sales Area 108.7 Sq m	
Drawing No. RSTH/ S6299/02A		Rev.	
Date 04-03-2024		Scale 1:50 @ A1	
Drawn by EG		Scale Bar	
Issued 18-Apr-24		0 500 1000 1500 2000 2500mm SCALE 1:50	