

## **Existing West Elevation**

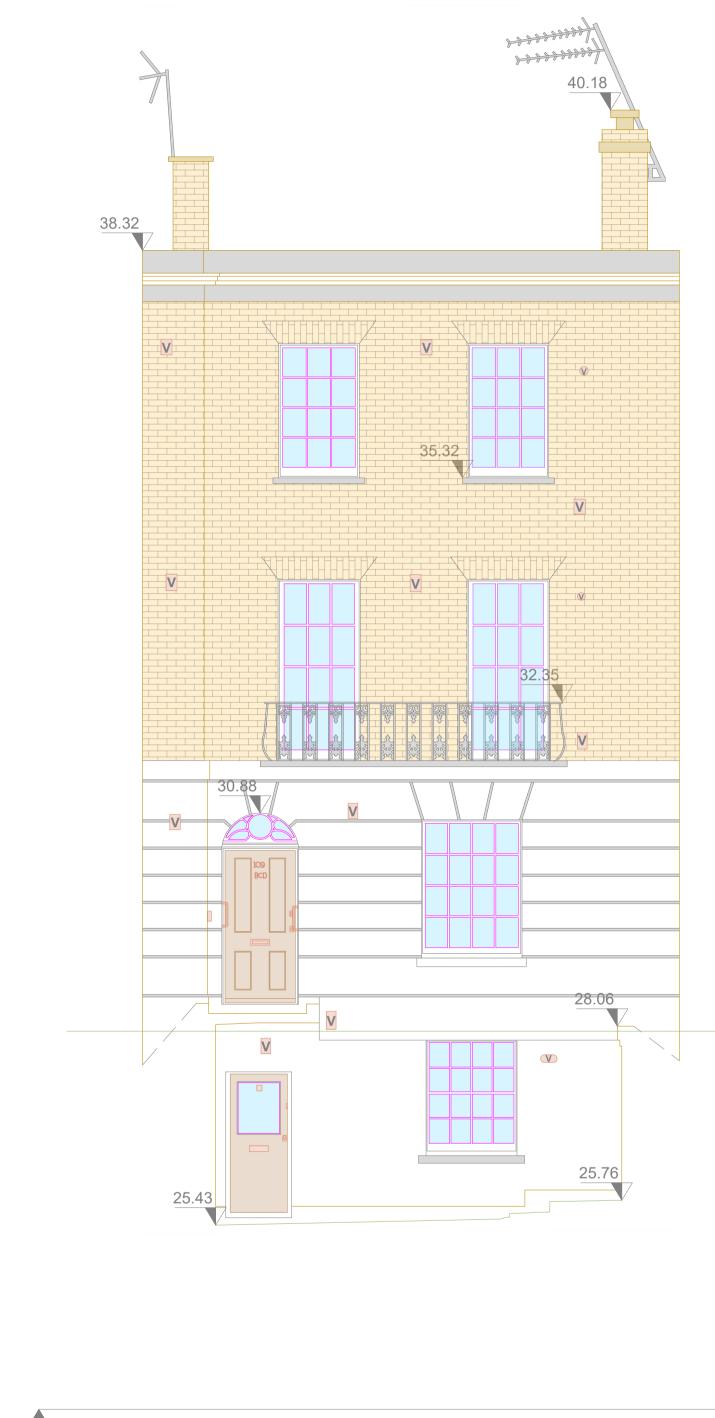




## **Proposed West Elevation**

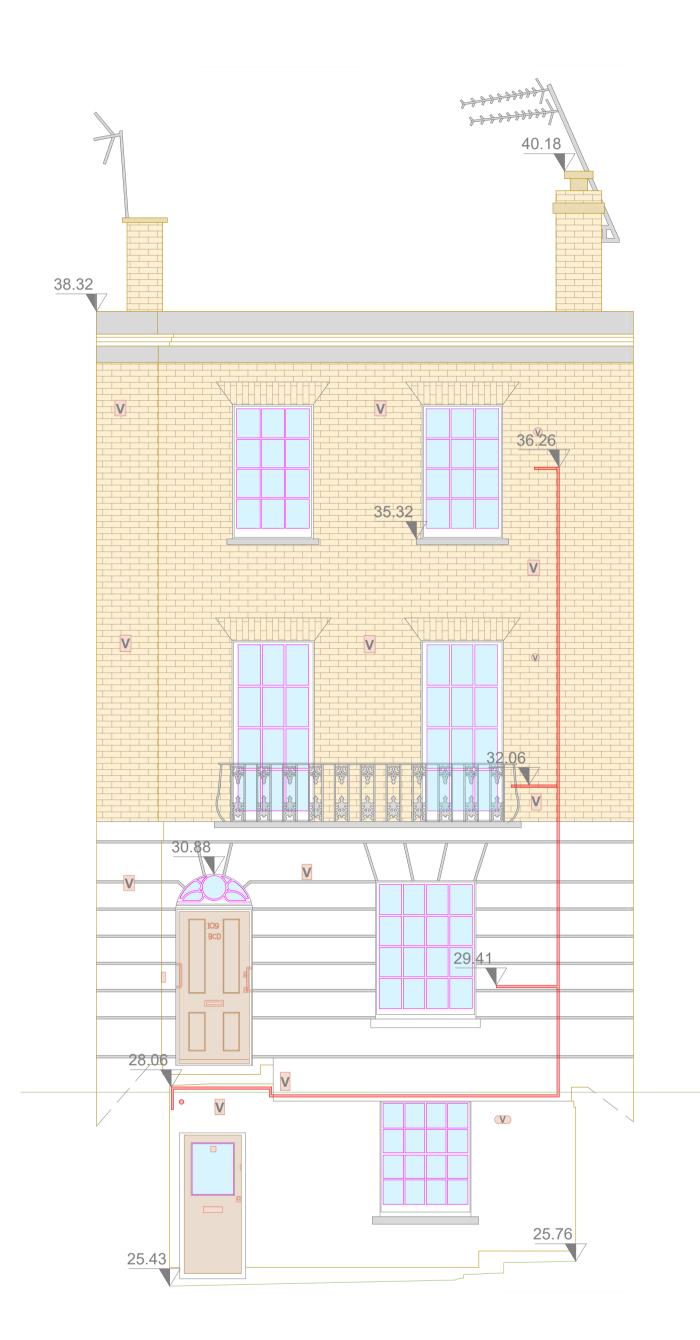



0 1 2 3 4 5 6 7 <u>8 9 10 11 12 13 14 15 16 17 18 19 20 Meter</u>

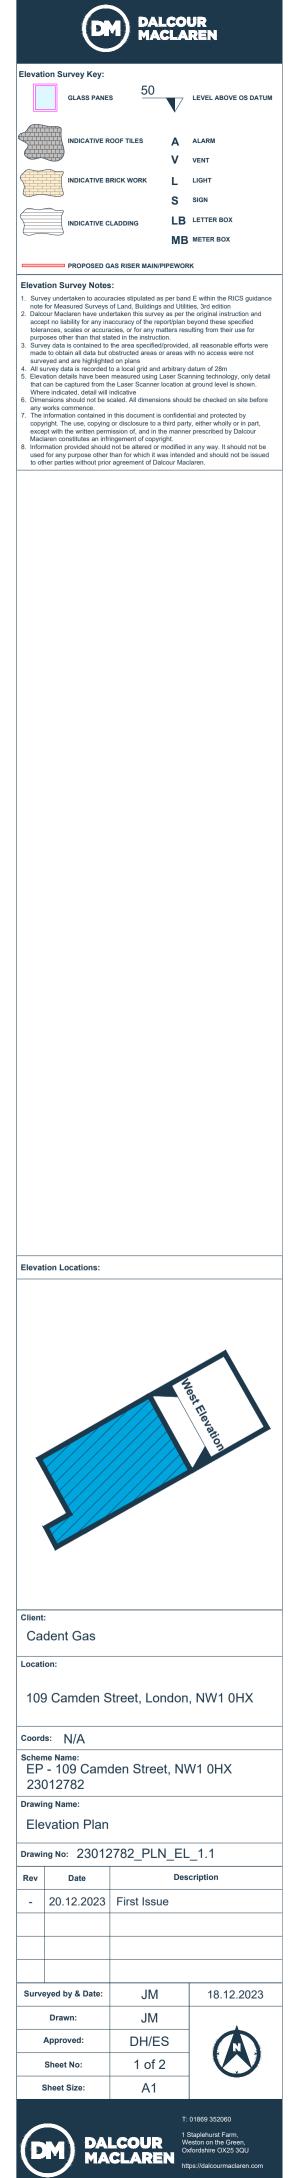

Scale 1:50