



LOCATION PLAN
1:625 @ A1, 1:1250@A3

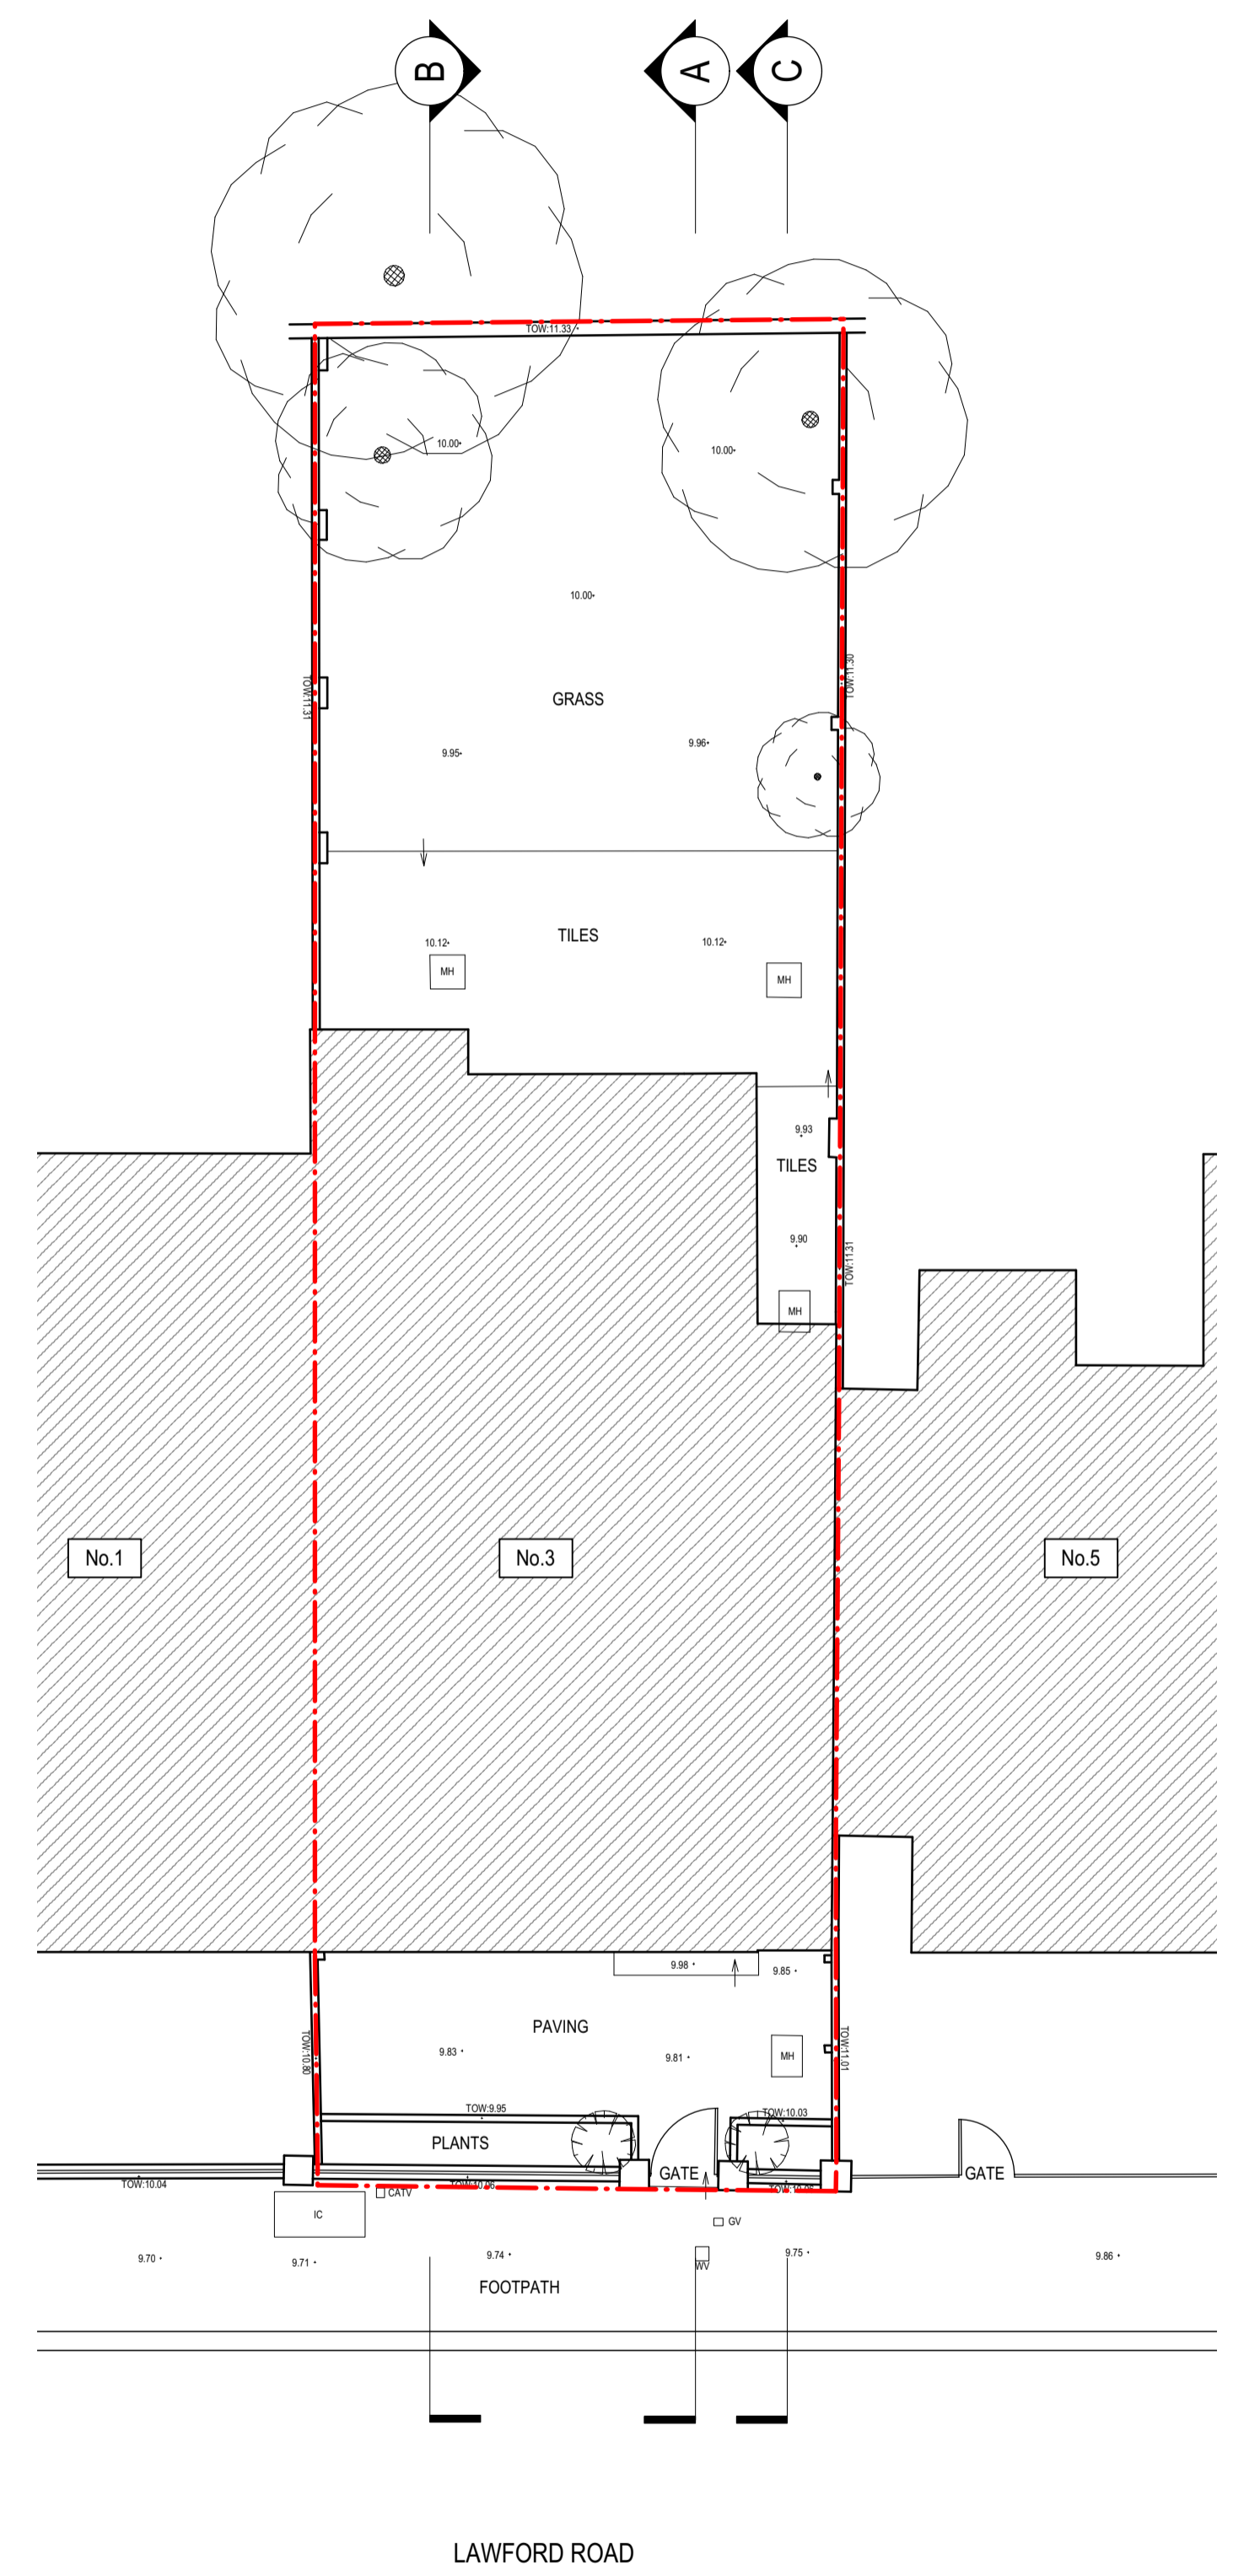

EXISTING SITE PLAN
1:100 @ A1, 1:200@A3

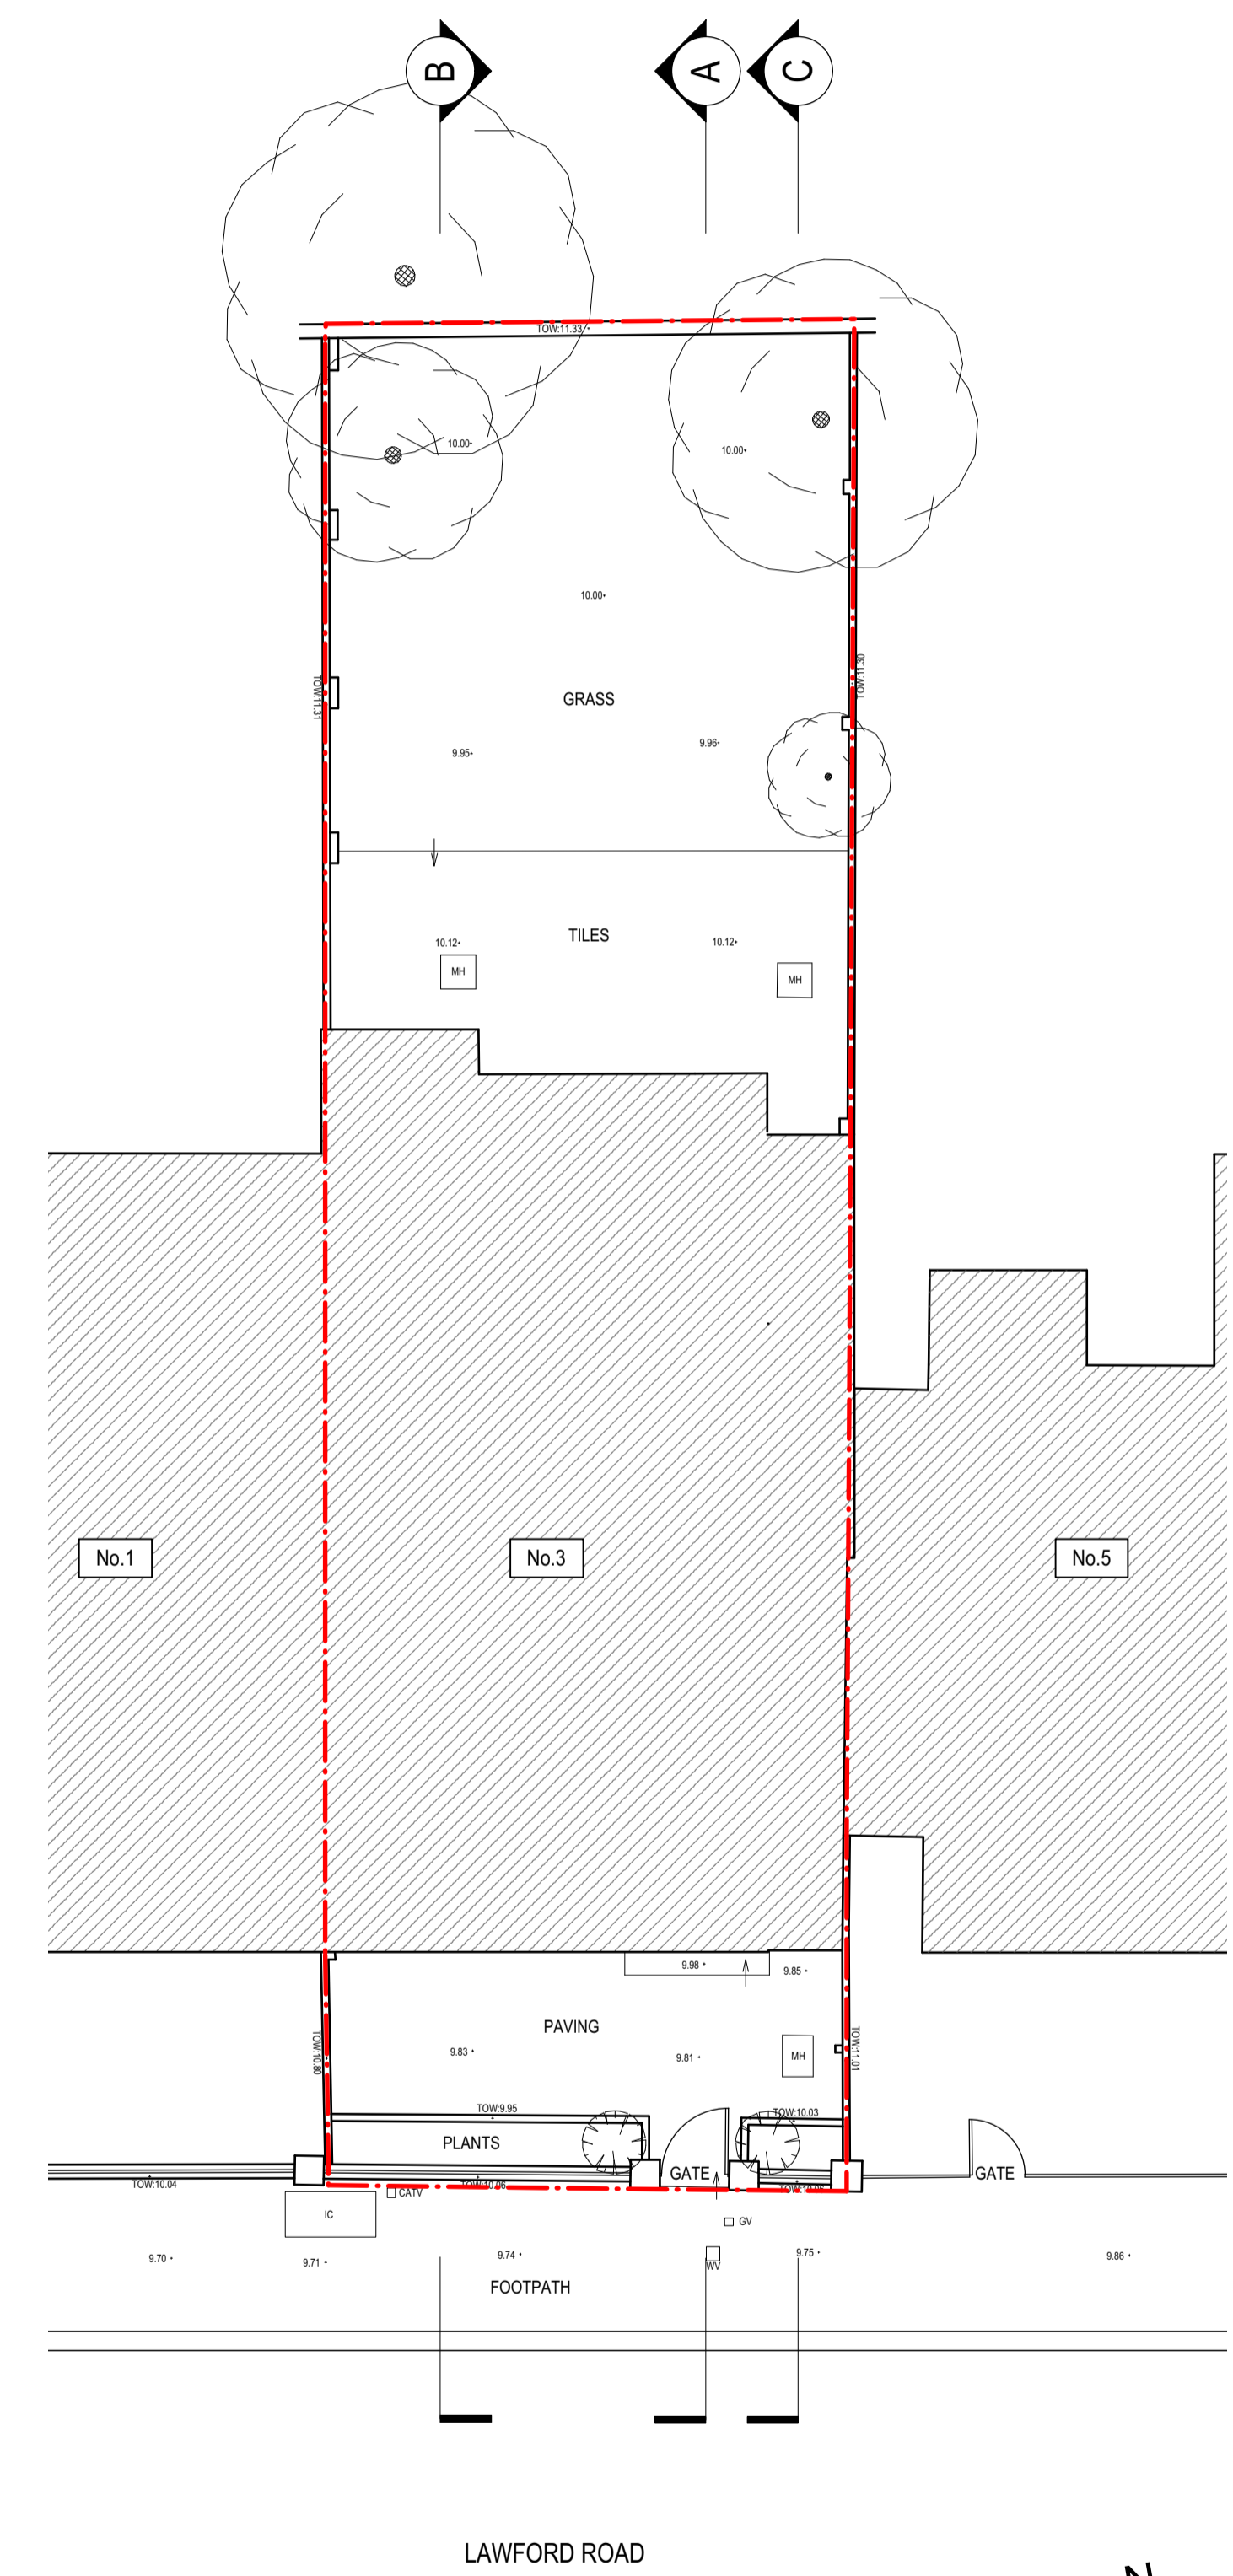

PROPOSED SITE PLAN
1:100 @ A1, 1:200@A3

DATE	REVISION HISTORY	REV

ADDRESS:
3 LAWFORD ROAD
LONDON
NW5 2LH

FIRST ISSUE DATE:	15/05/2024
SCALE:	VARIES
DOCUMENT NUMBER:	PL-000
REVISION:	/

DRAWING TITLE:
**LOCATION PLAN,
SITE PLANS EXISTING
AND PROPOSED**

Ohse Lauand Architects
Email: info@ohselauand.com