



EXISTING CELLAR FLOOR PLAN

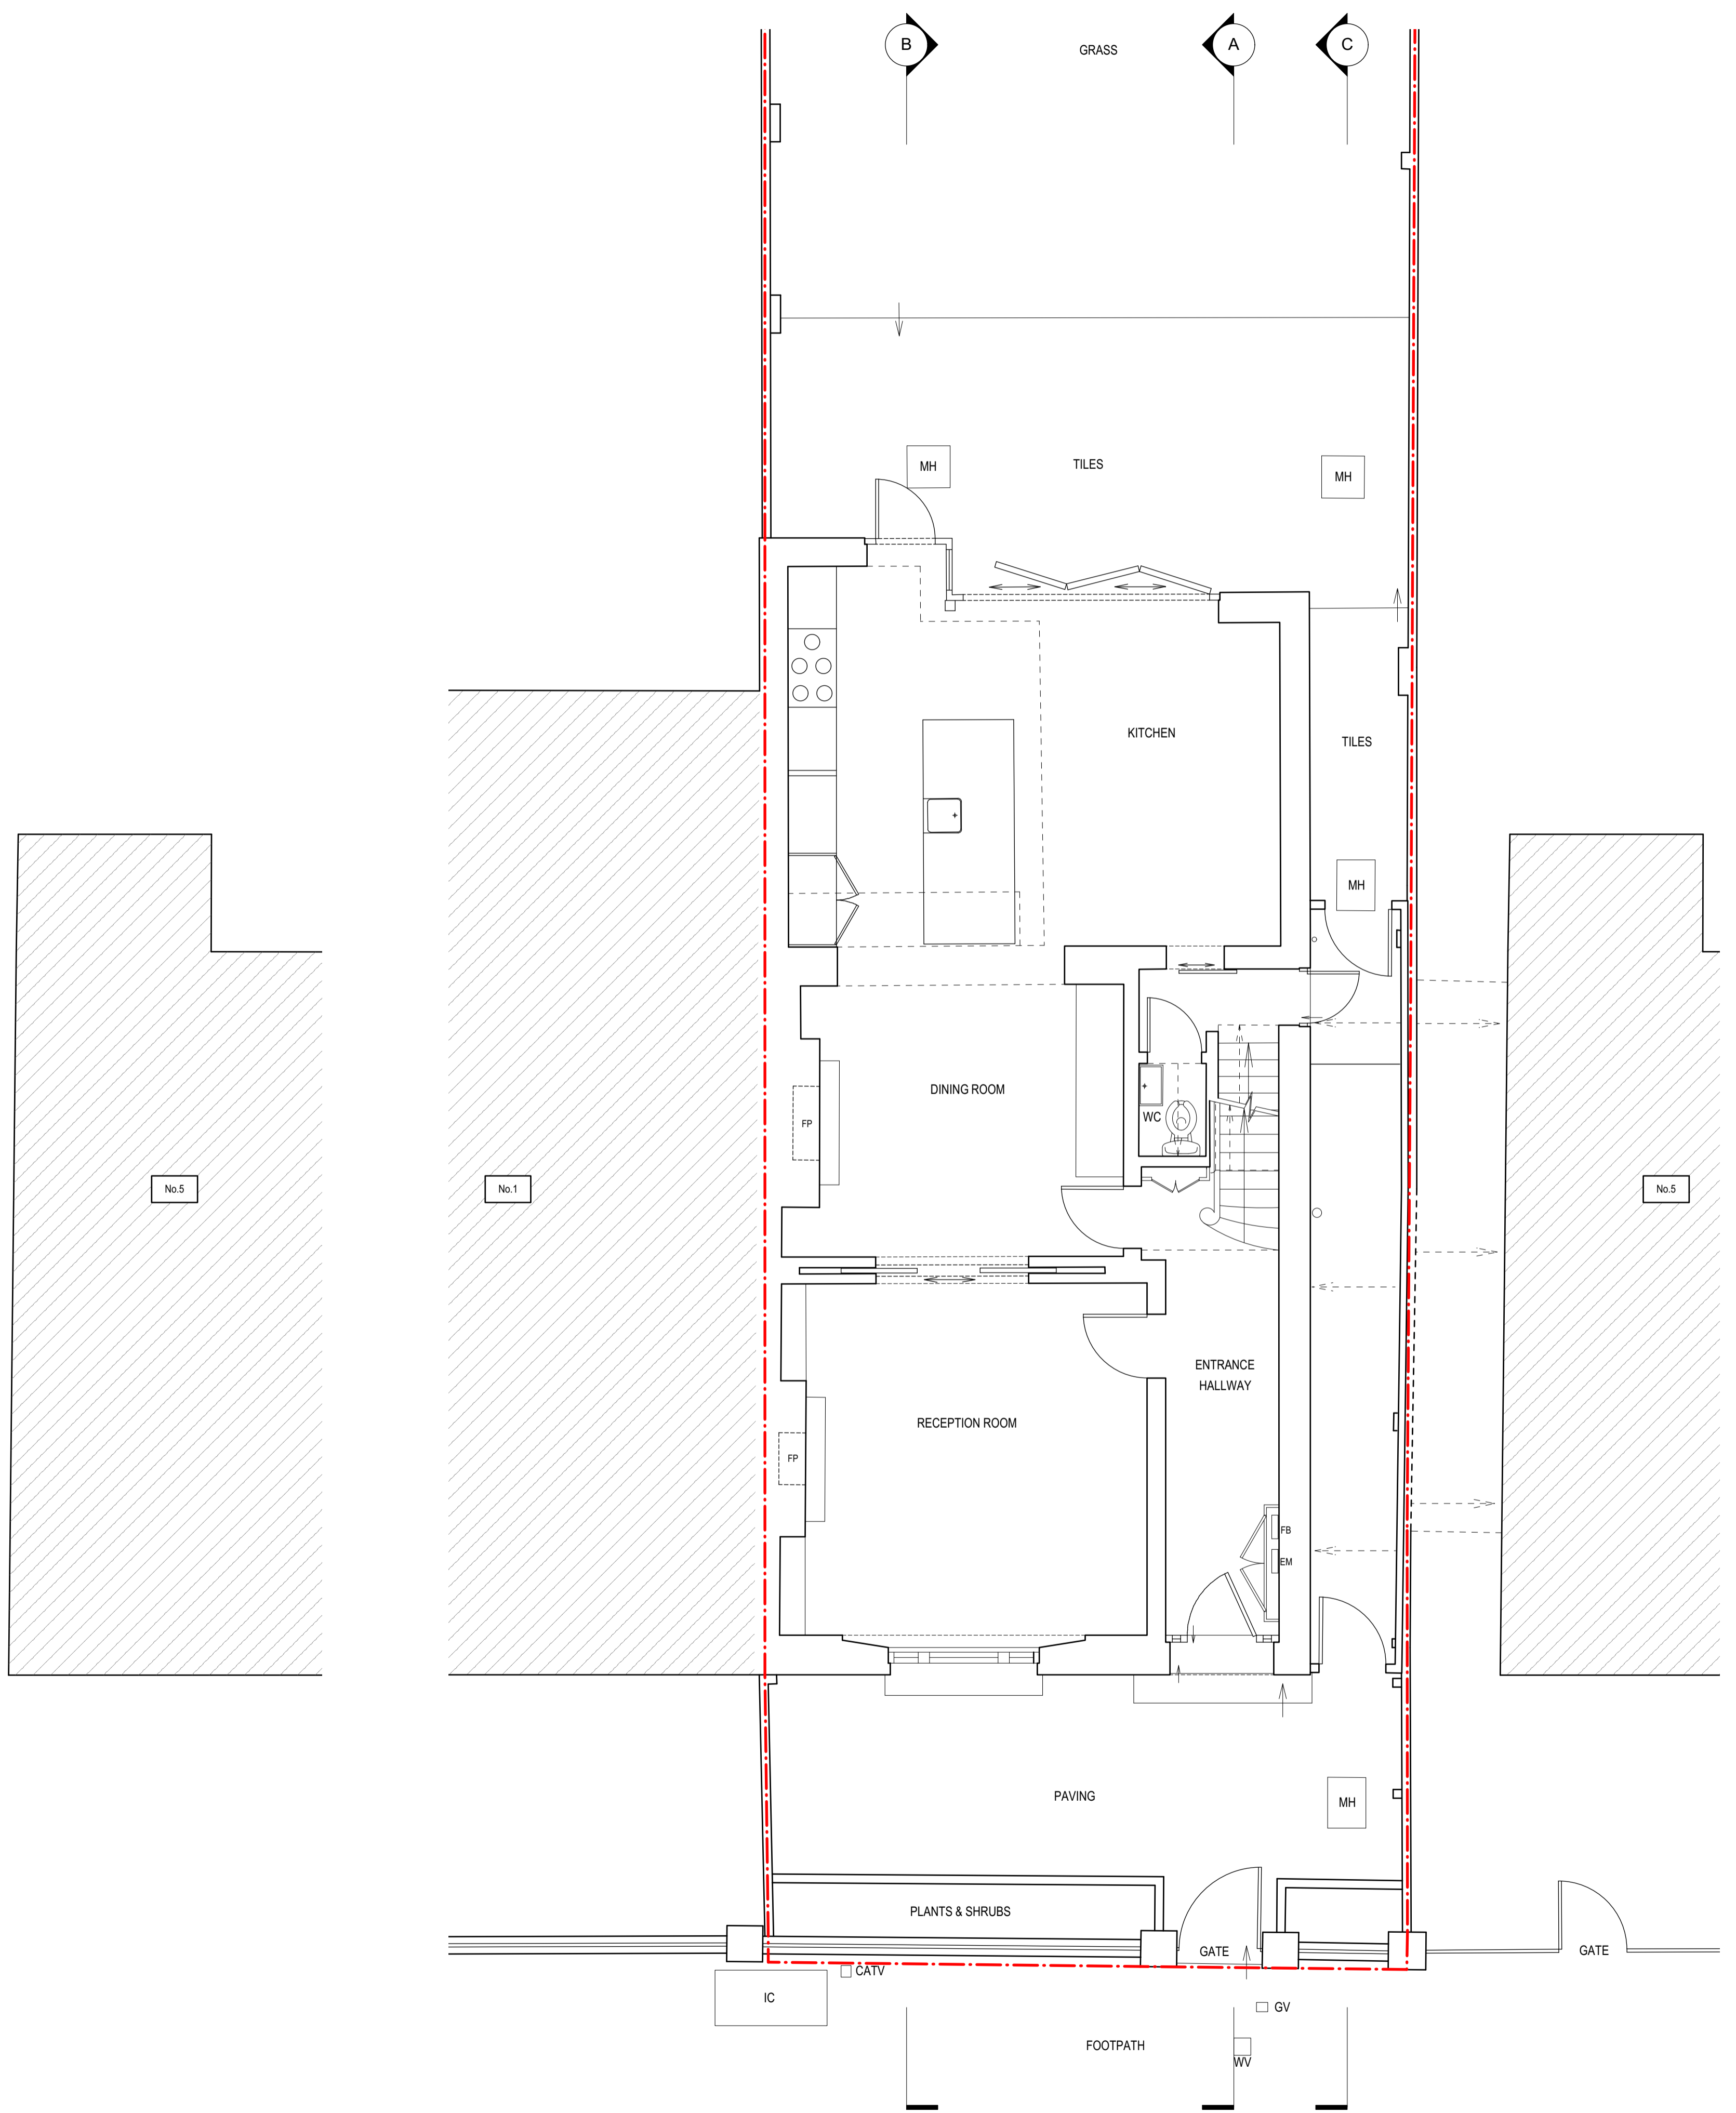

EXISTING GROUND FLOOR PLAN

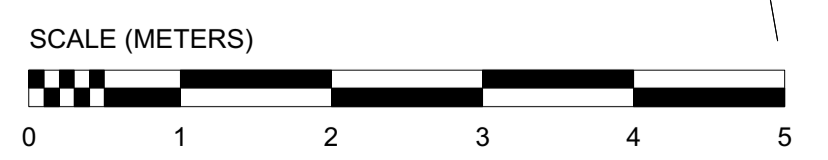

DATE	REVISION HISTORY	REV
ADDRESS: 3 LAWFORD ROAD LONDON NW5 2LH		
FIRST ISSUE DATE:	15/05/2024	
SCALE:	1:50 @ A1 1:100 @ A3	
DOCUMENT NUMBER:	PL-001	
REVISION:	/	

DRAWING TITLE:  
**EXISTING CELLAR AND GROUND FLOOR PLANS**  
Ohse Lauand Architects  
Email: info@ohselauand.com