



EXISTING LOFT PLAN

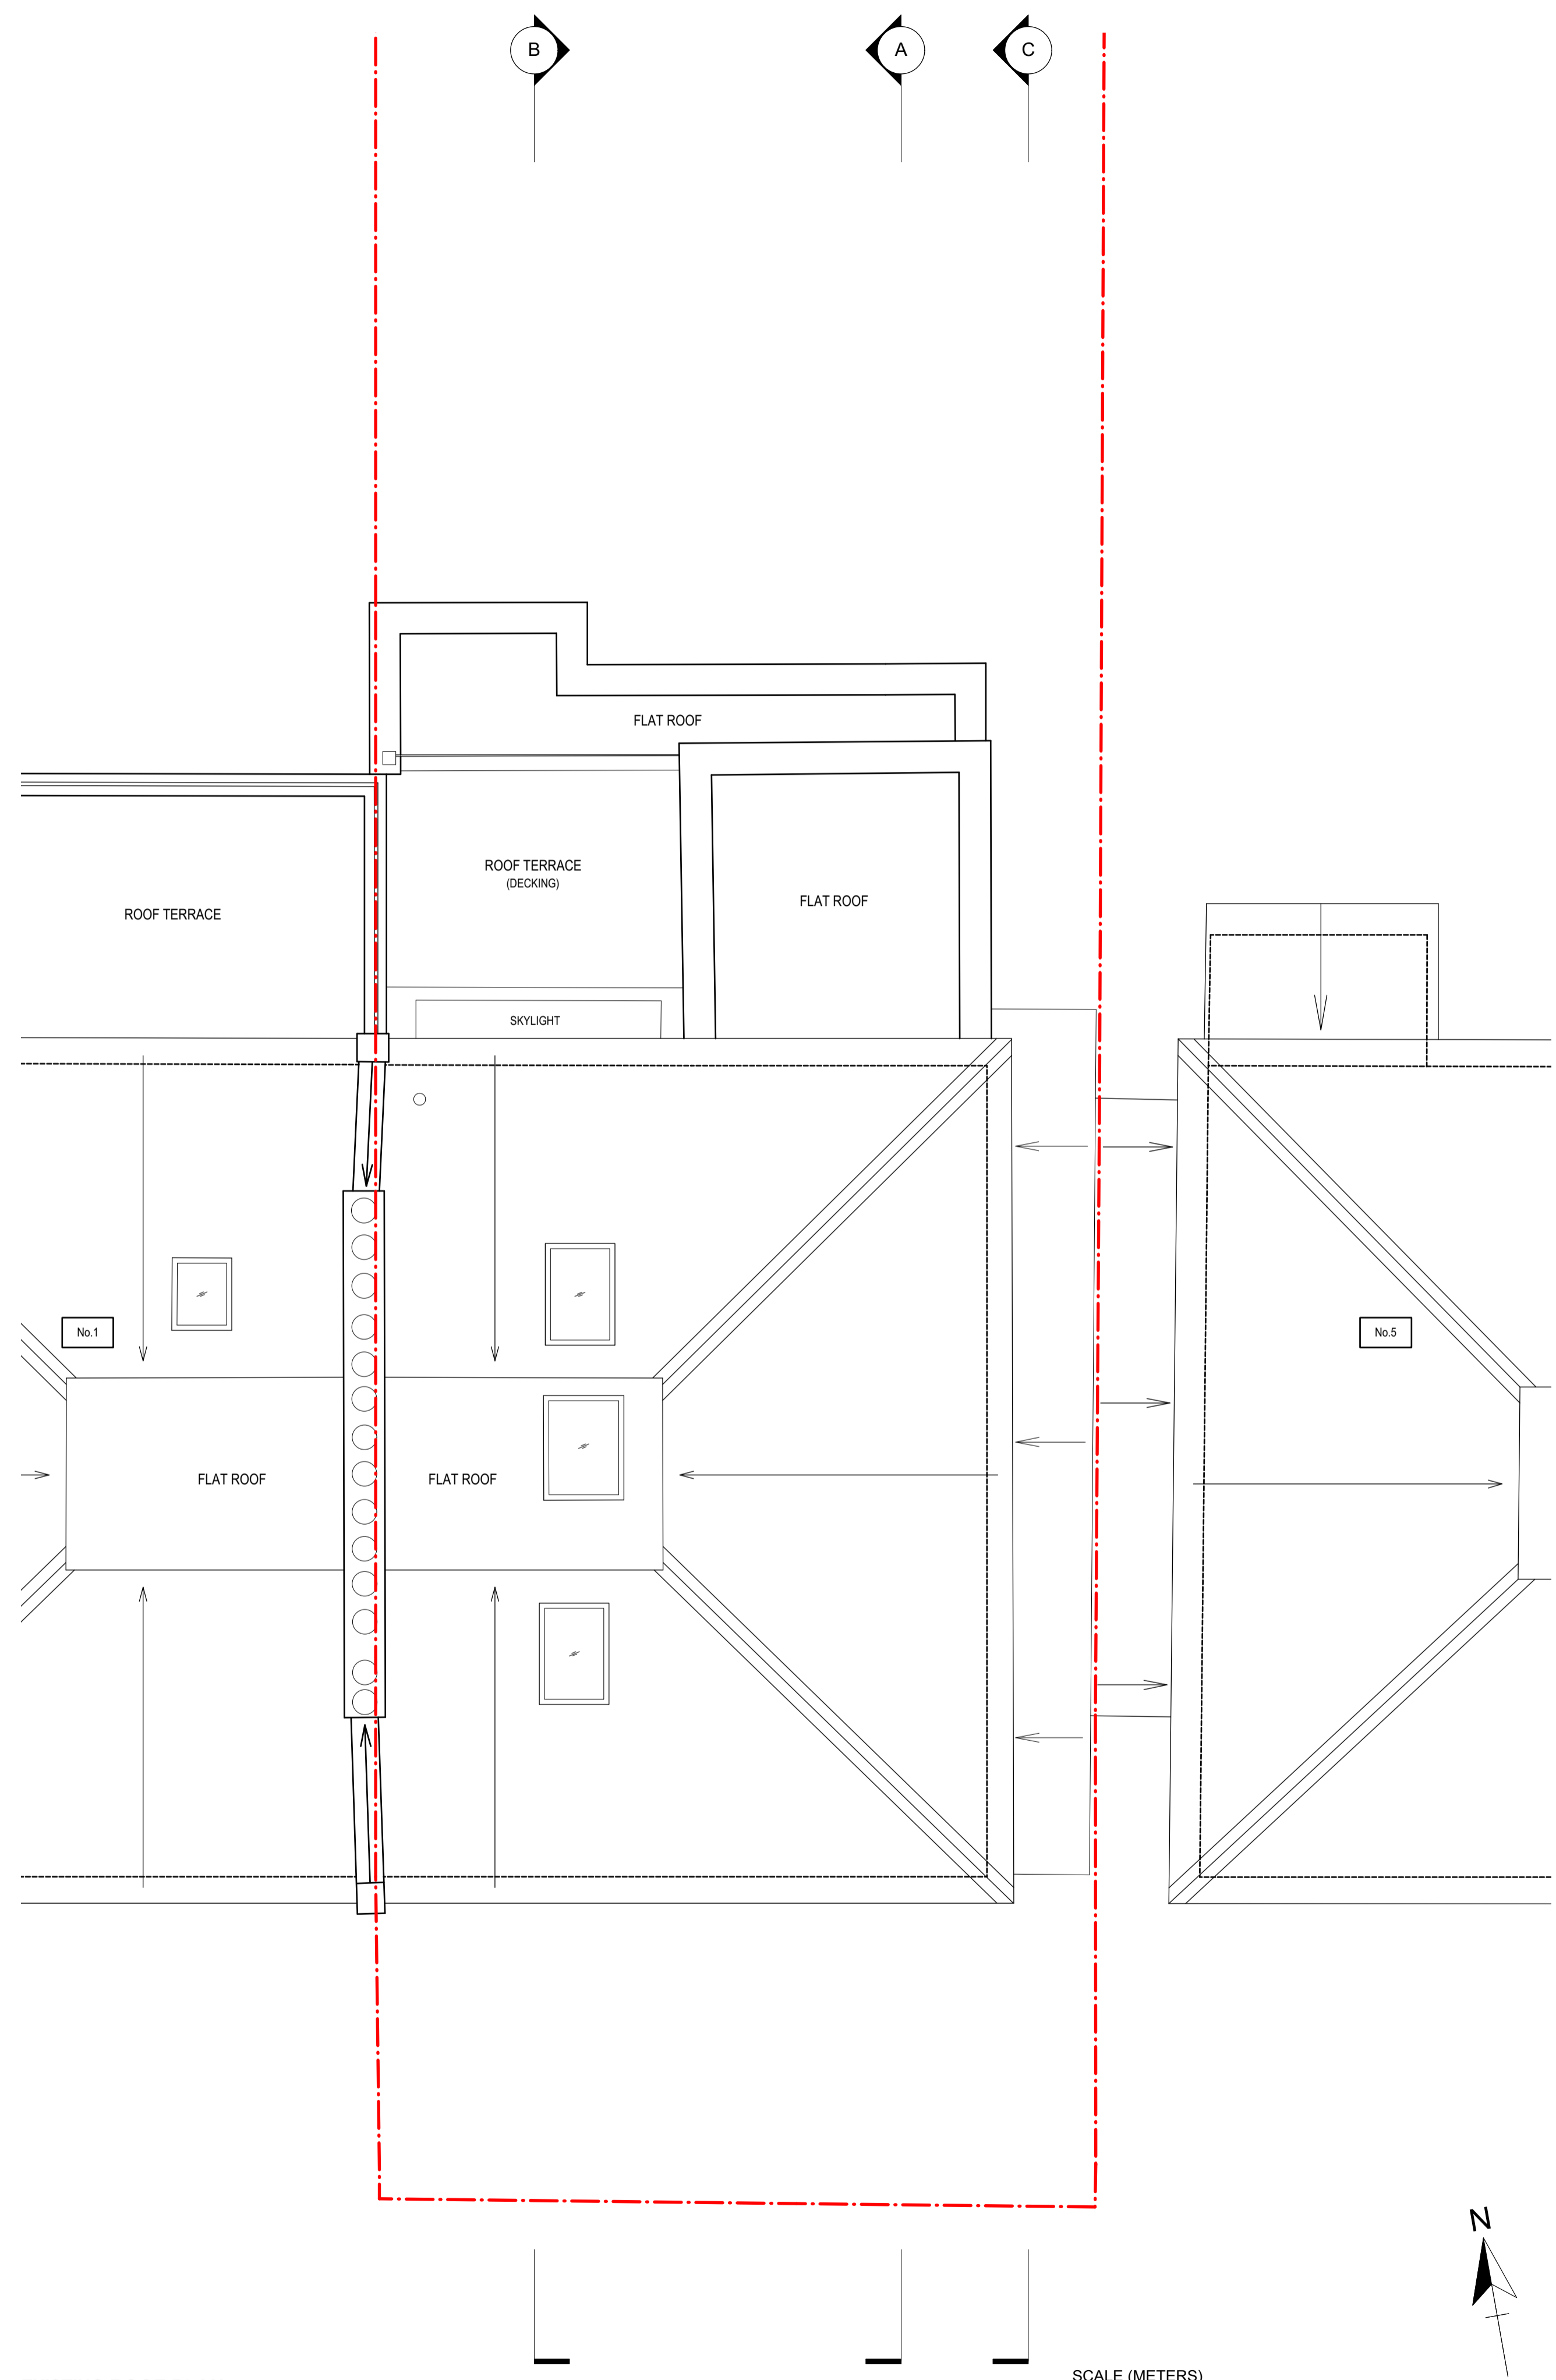

EXISTING ROOF PLAN

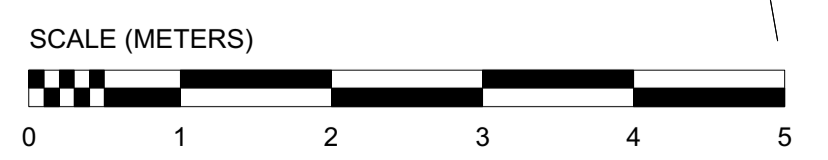

DATE	REVISION HISTORY	REV

ADDRESS:

3 LAWFORD ROAD  
LONDON  
NW5 2LH

FIRST ISSUE DATE: 15/05/2024

SCALE: 1:50 @ A1  
1:100 @ A3

DOCUMENT NUMBER: PL-003

REVISION: /

DRAWING TITLE:

EXISTING LOFT AND ROOF  
PLANS