

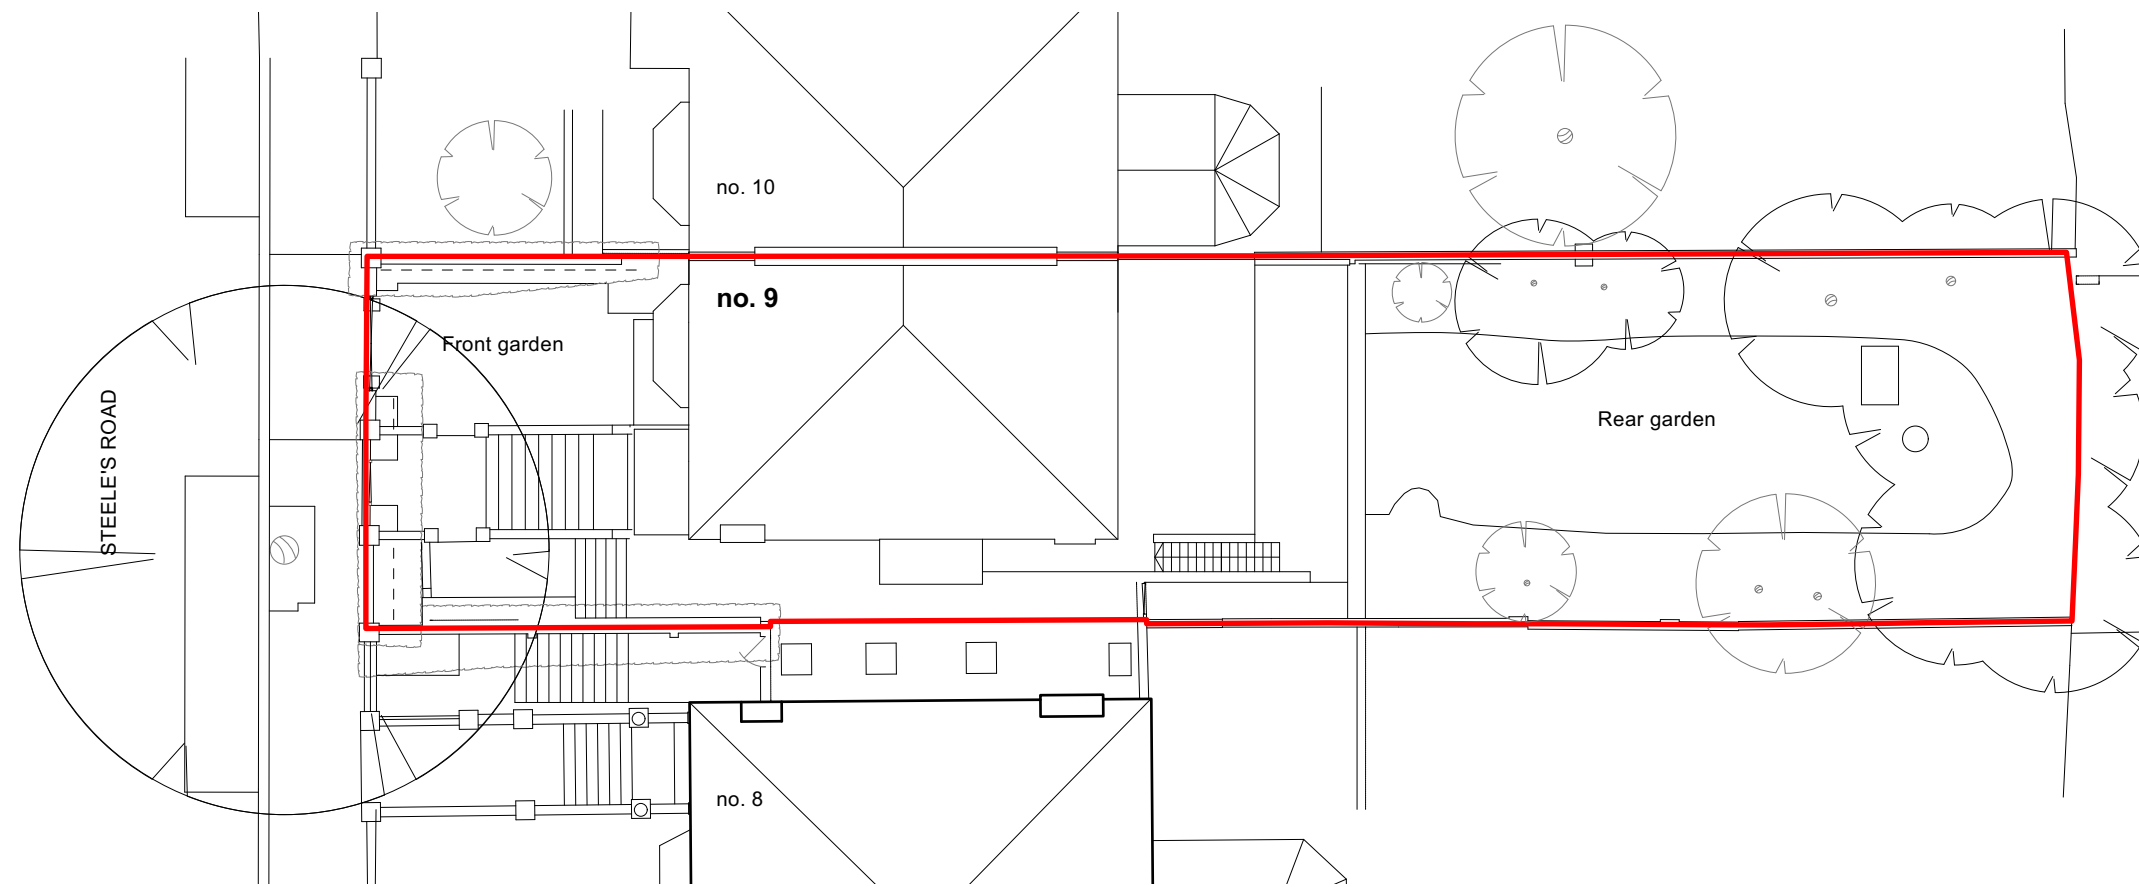


LOCATION PLAN SCALE 1:1000

 

SITE PLAN SCALE 1:200

 

No.	Revision	Date
-----	----------	------

--	--	--

PLANNING

All dimensions must be confirmed on site and verified with the Architect. Any discrepancies on the drawing must be reported to the Architect prior to any works being carried out on site.

DO NOT SCALE OFF THIS DRAWING, only use stated dimensions for setting out purposes.

The copyright of this schedule / drawing remains with the Architect. No part of this schedule / drawing may be reproduced in any form or by any means without the written permission of Greenway Architects.

Project:
**9 Steele's Road
NW3 4SE**

Drawing Title:
Existing Location Plan and Site Plan

Drawing No.:
1959-E-100

Date 01.12.2021	Scale 1:1000 1:200 @ A3
Drawn by - LDA	

greenwayarchitects
Branch Hill Mews, London NW3 7LT
Tel +44 (0)20 7435 6091
www.greenwayarchitects.co.uk