



Third Floor/Left

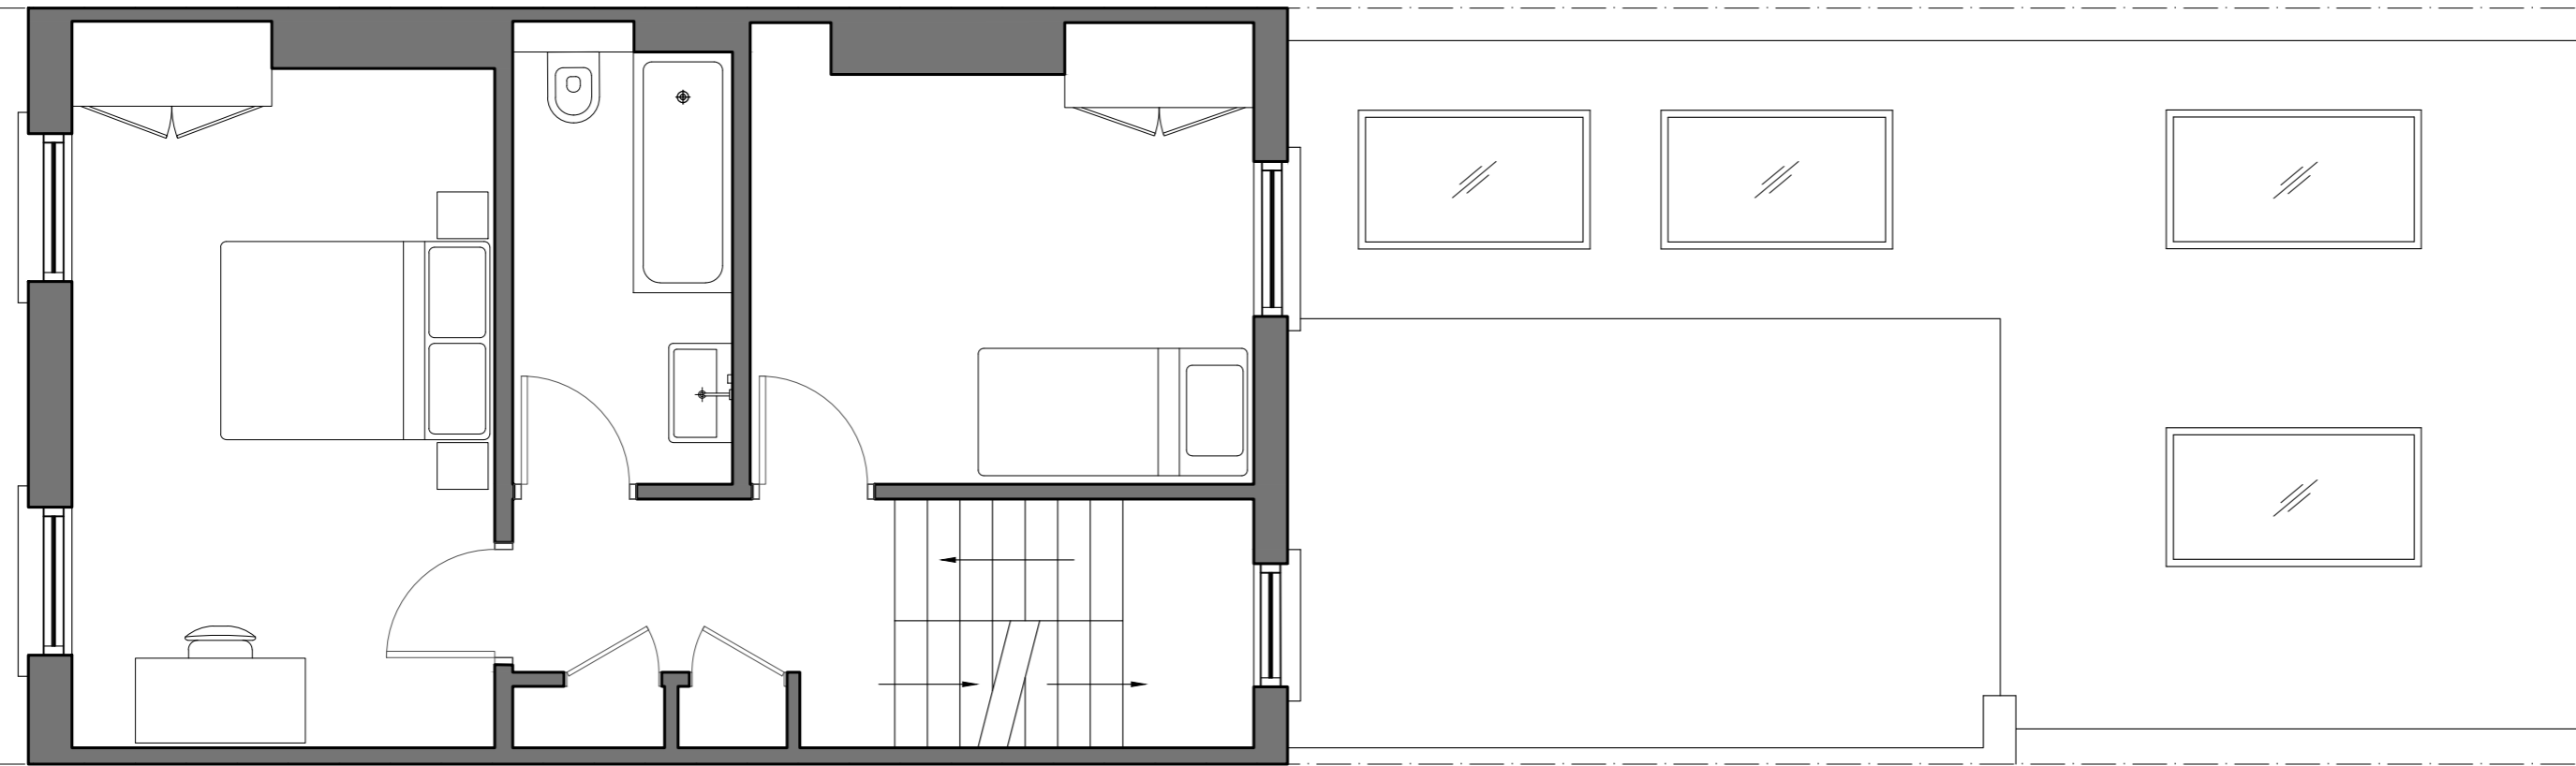

Second Floor

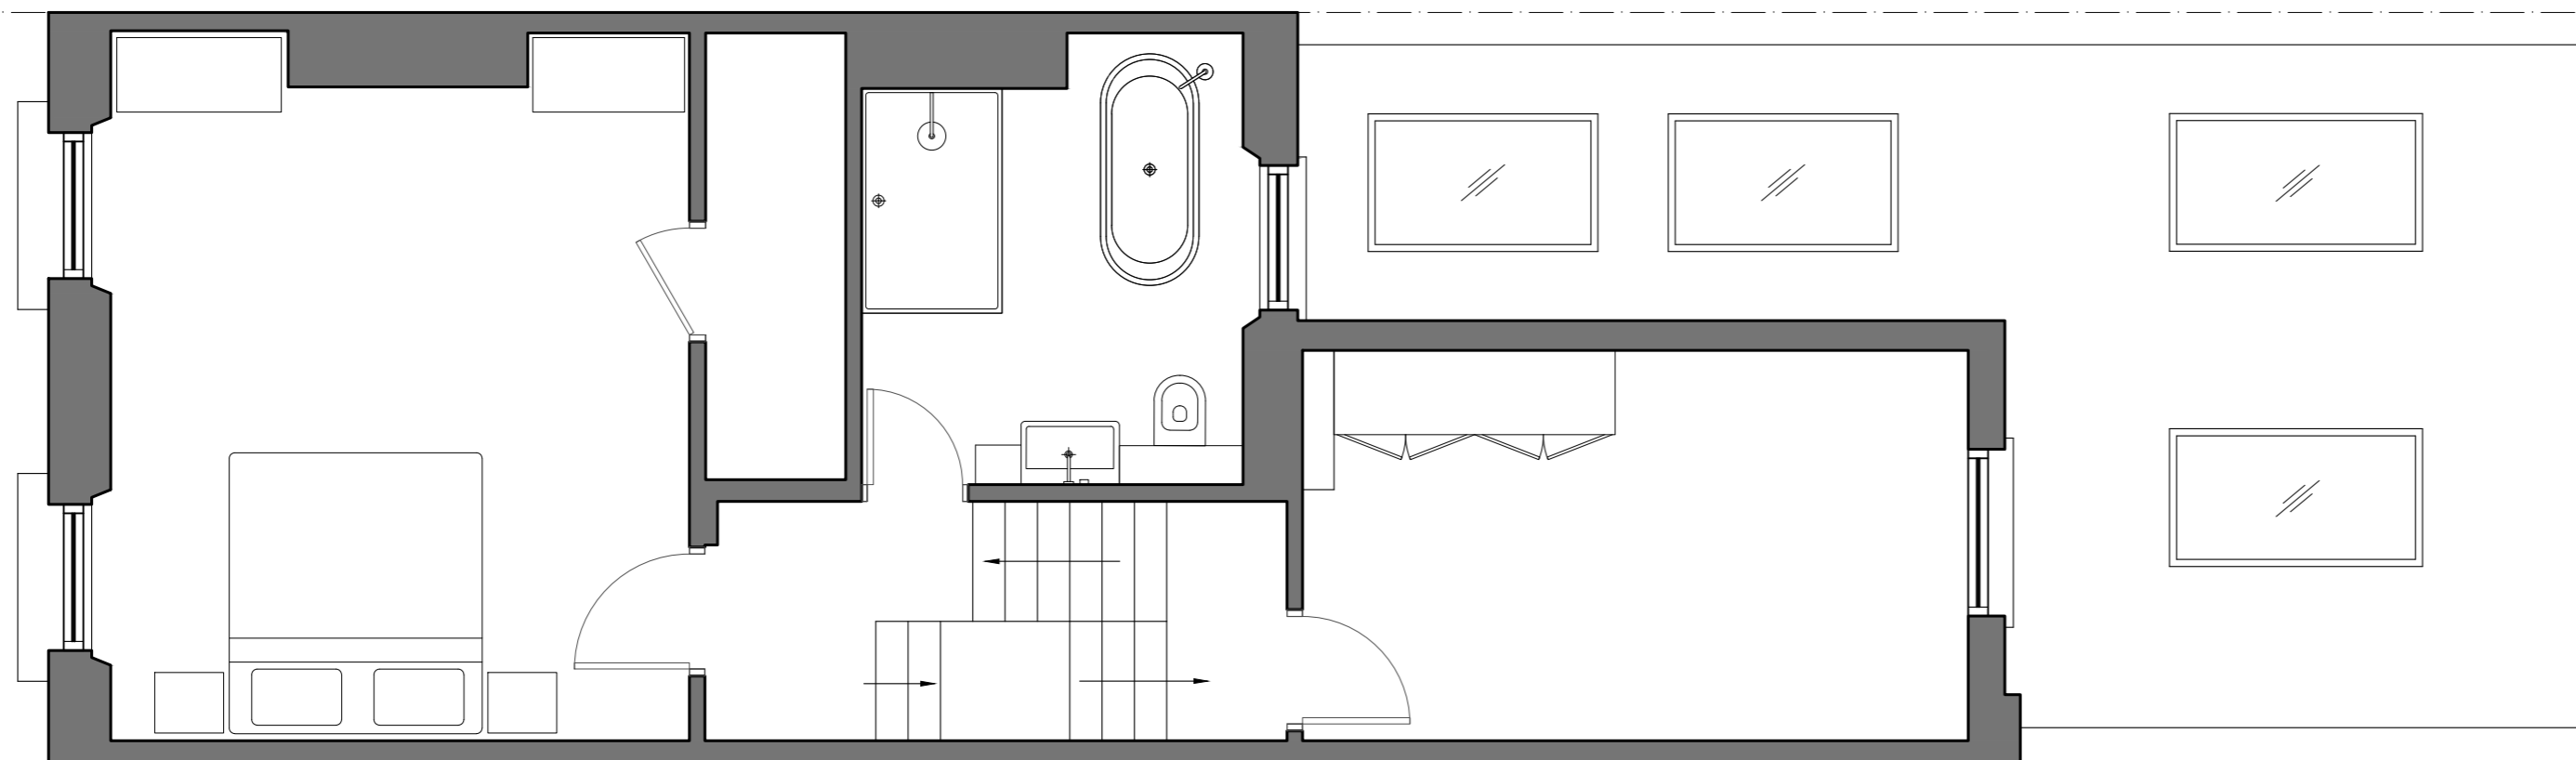

First Floor



© Daniel Gibson Design. Copyright of this drawing is reserved and is issued on condition that it is not reproduced in part or in whole unless otherwise assigned. All dimensions to be verified on site by the contractor prior to commencement of work. Any discrepancies not brought to our immediate attention shall be deemed to be the responsibility of the contractor/fabricator.

Daniel Gibson Design

Unit 3, Burmarsh Workshops
71 Marsden Street, NW5 3JA

+44 (0) 7866 740 414
info@danielgibsondesign.com

CLIENT:

James Fox and Louise Peacocke

PROJECT:

30 Falkland Road
London
NW5 2PX

DRAWING TITLE:

Proposed First, Second and Third Floor Plan

SCALE:

1:50 @ A2

DATE:

15/05/24

DWG NO:

A2.2

REV:

1

