

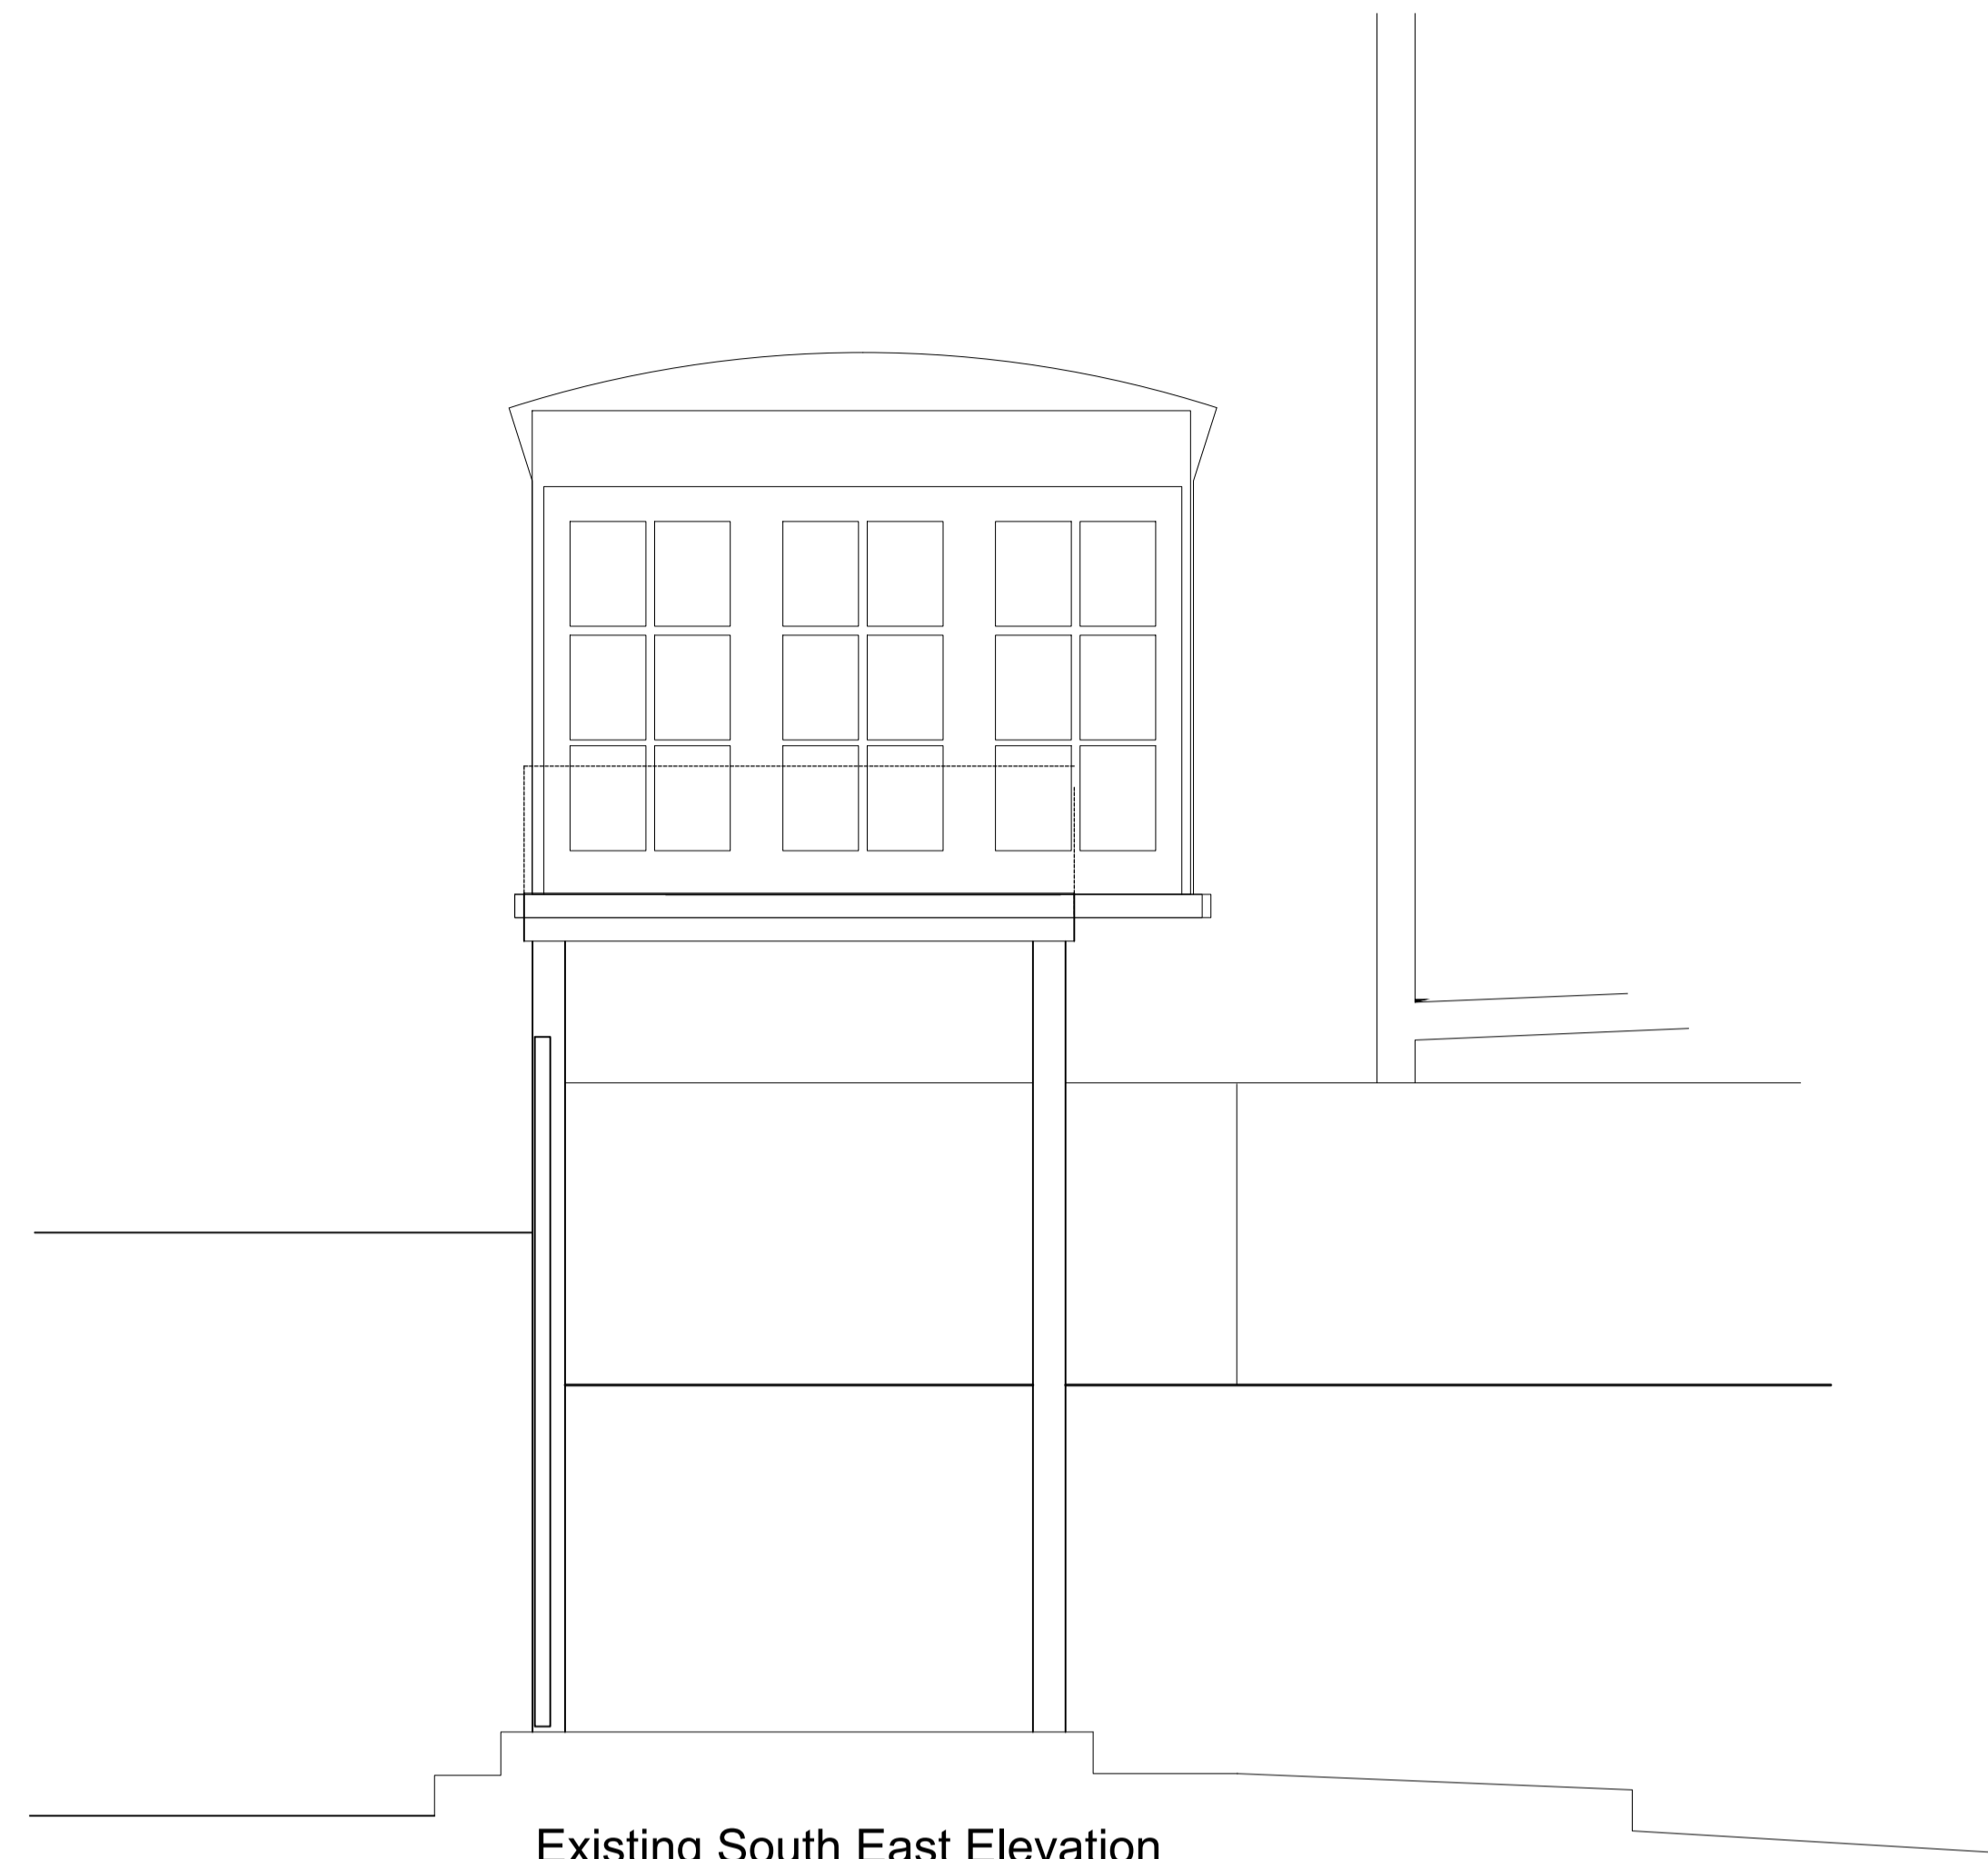


Existing Section Thro Porch

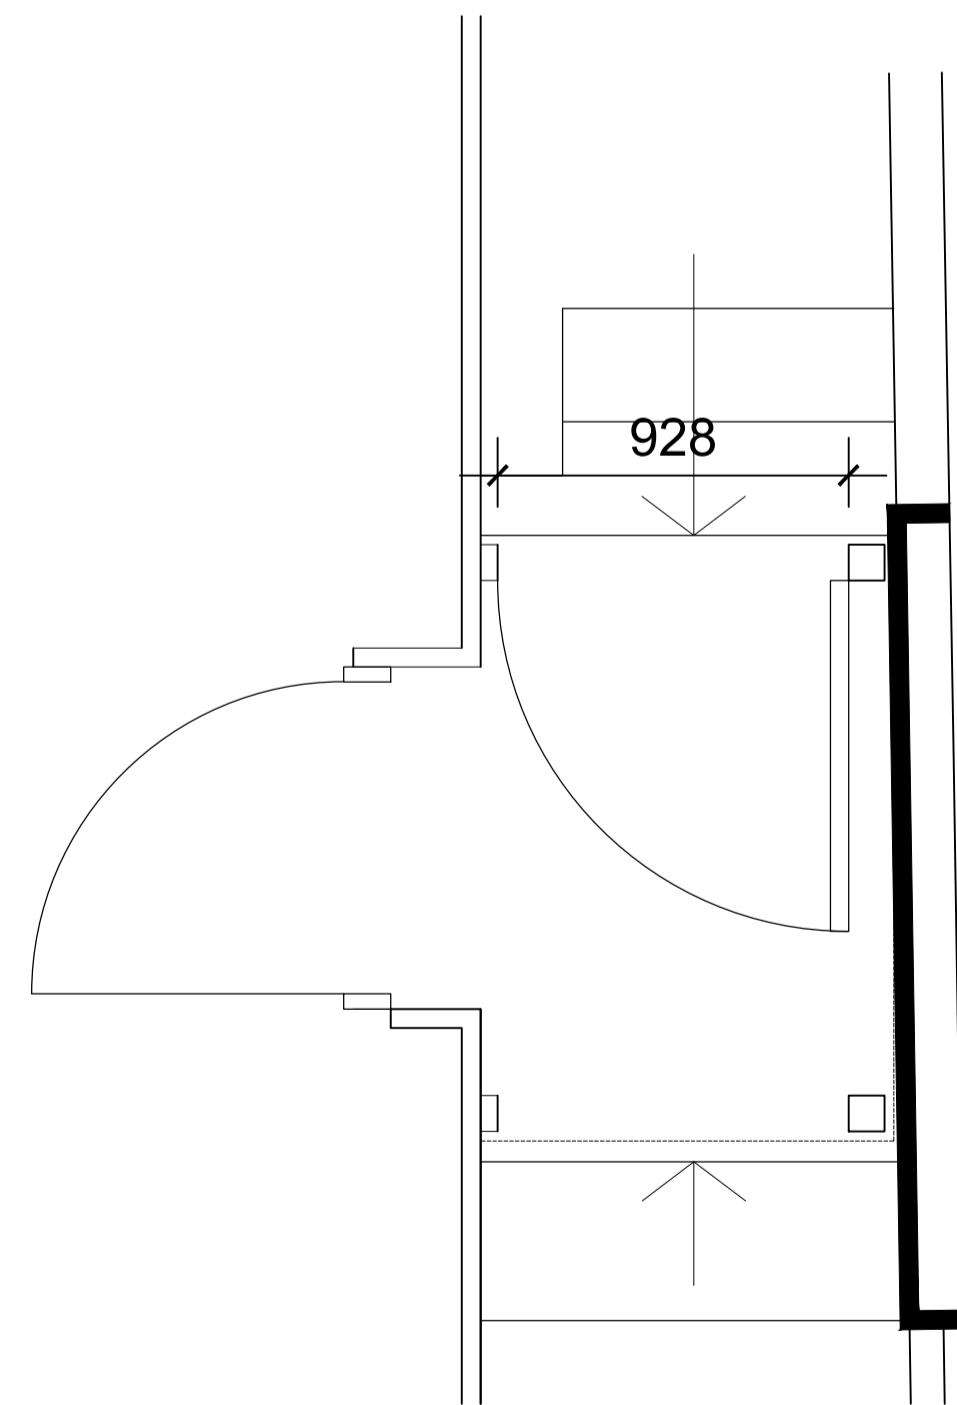

Existing South East Elevation

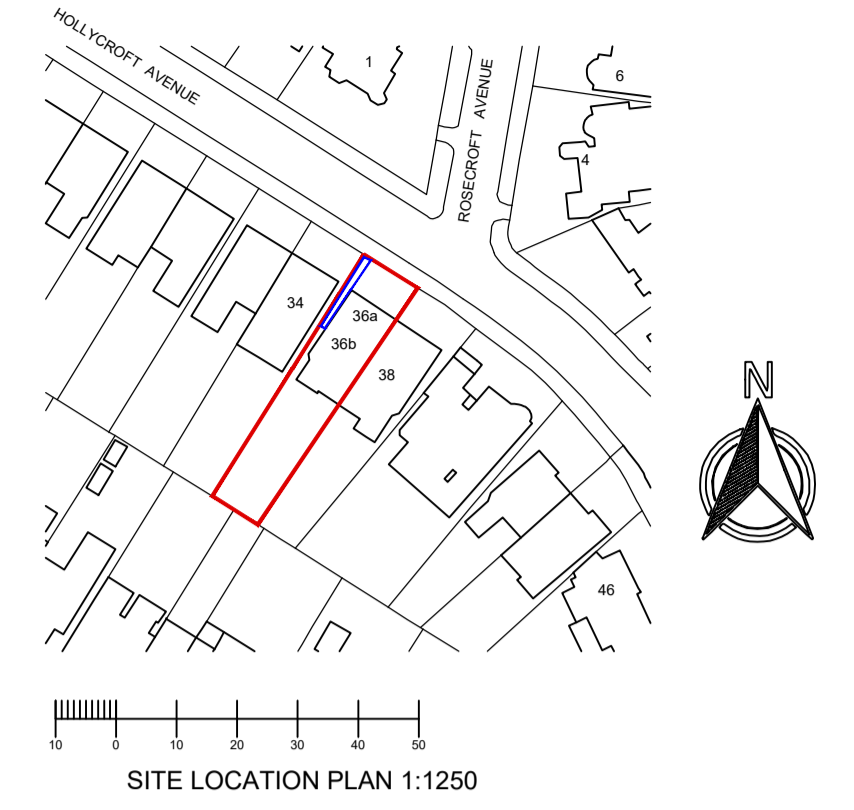

Existing Plan of Porch



Photo opposite main door



Photo from street

revisions	
project	36b Hollycroft Avenue London NW3 7QN
client	Kay Croxford
drawing title	Existing plans and Elevations Sheet 4



date June 2023 number A17658PA-104
scale 1:20 @ A1 revision -