



Proposed Section Thro Porch

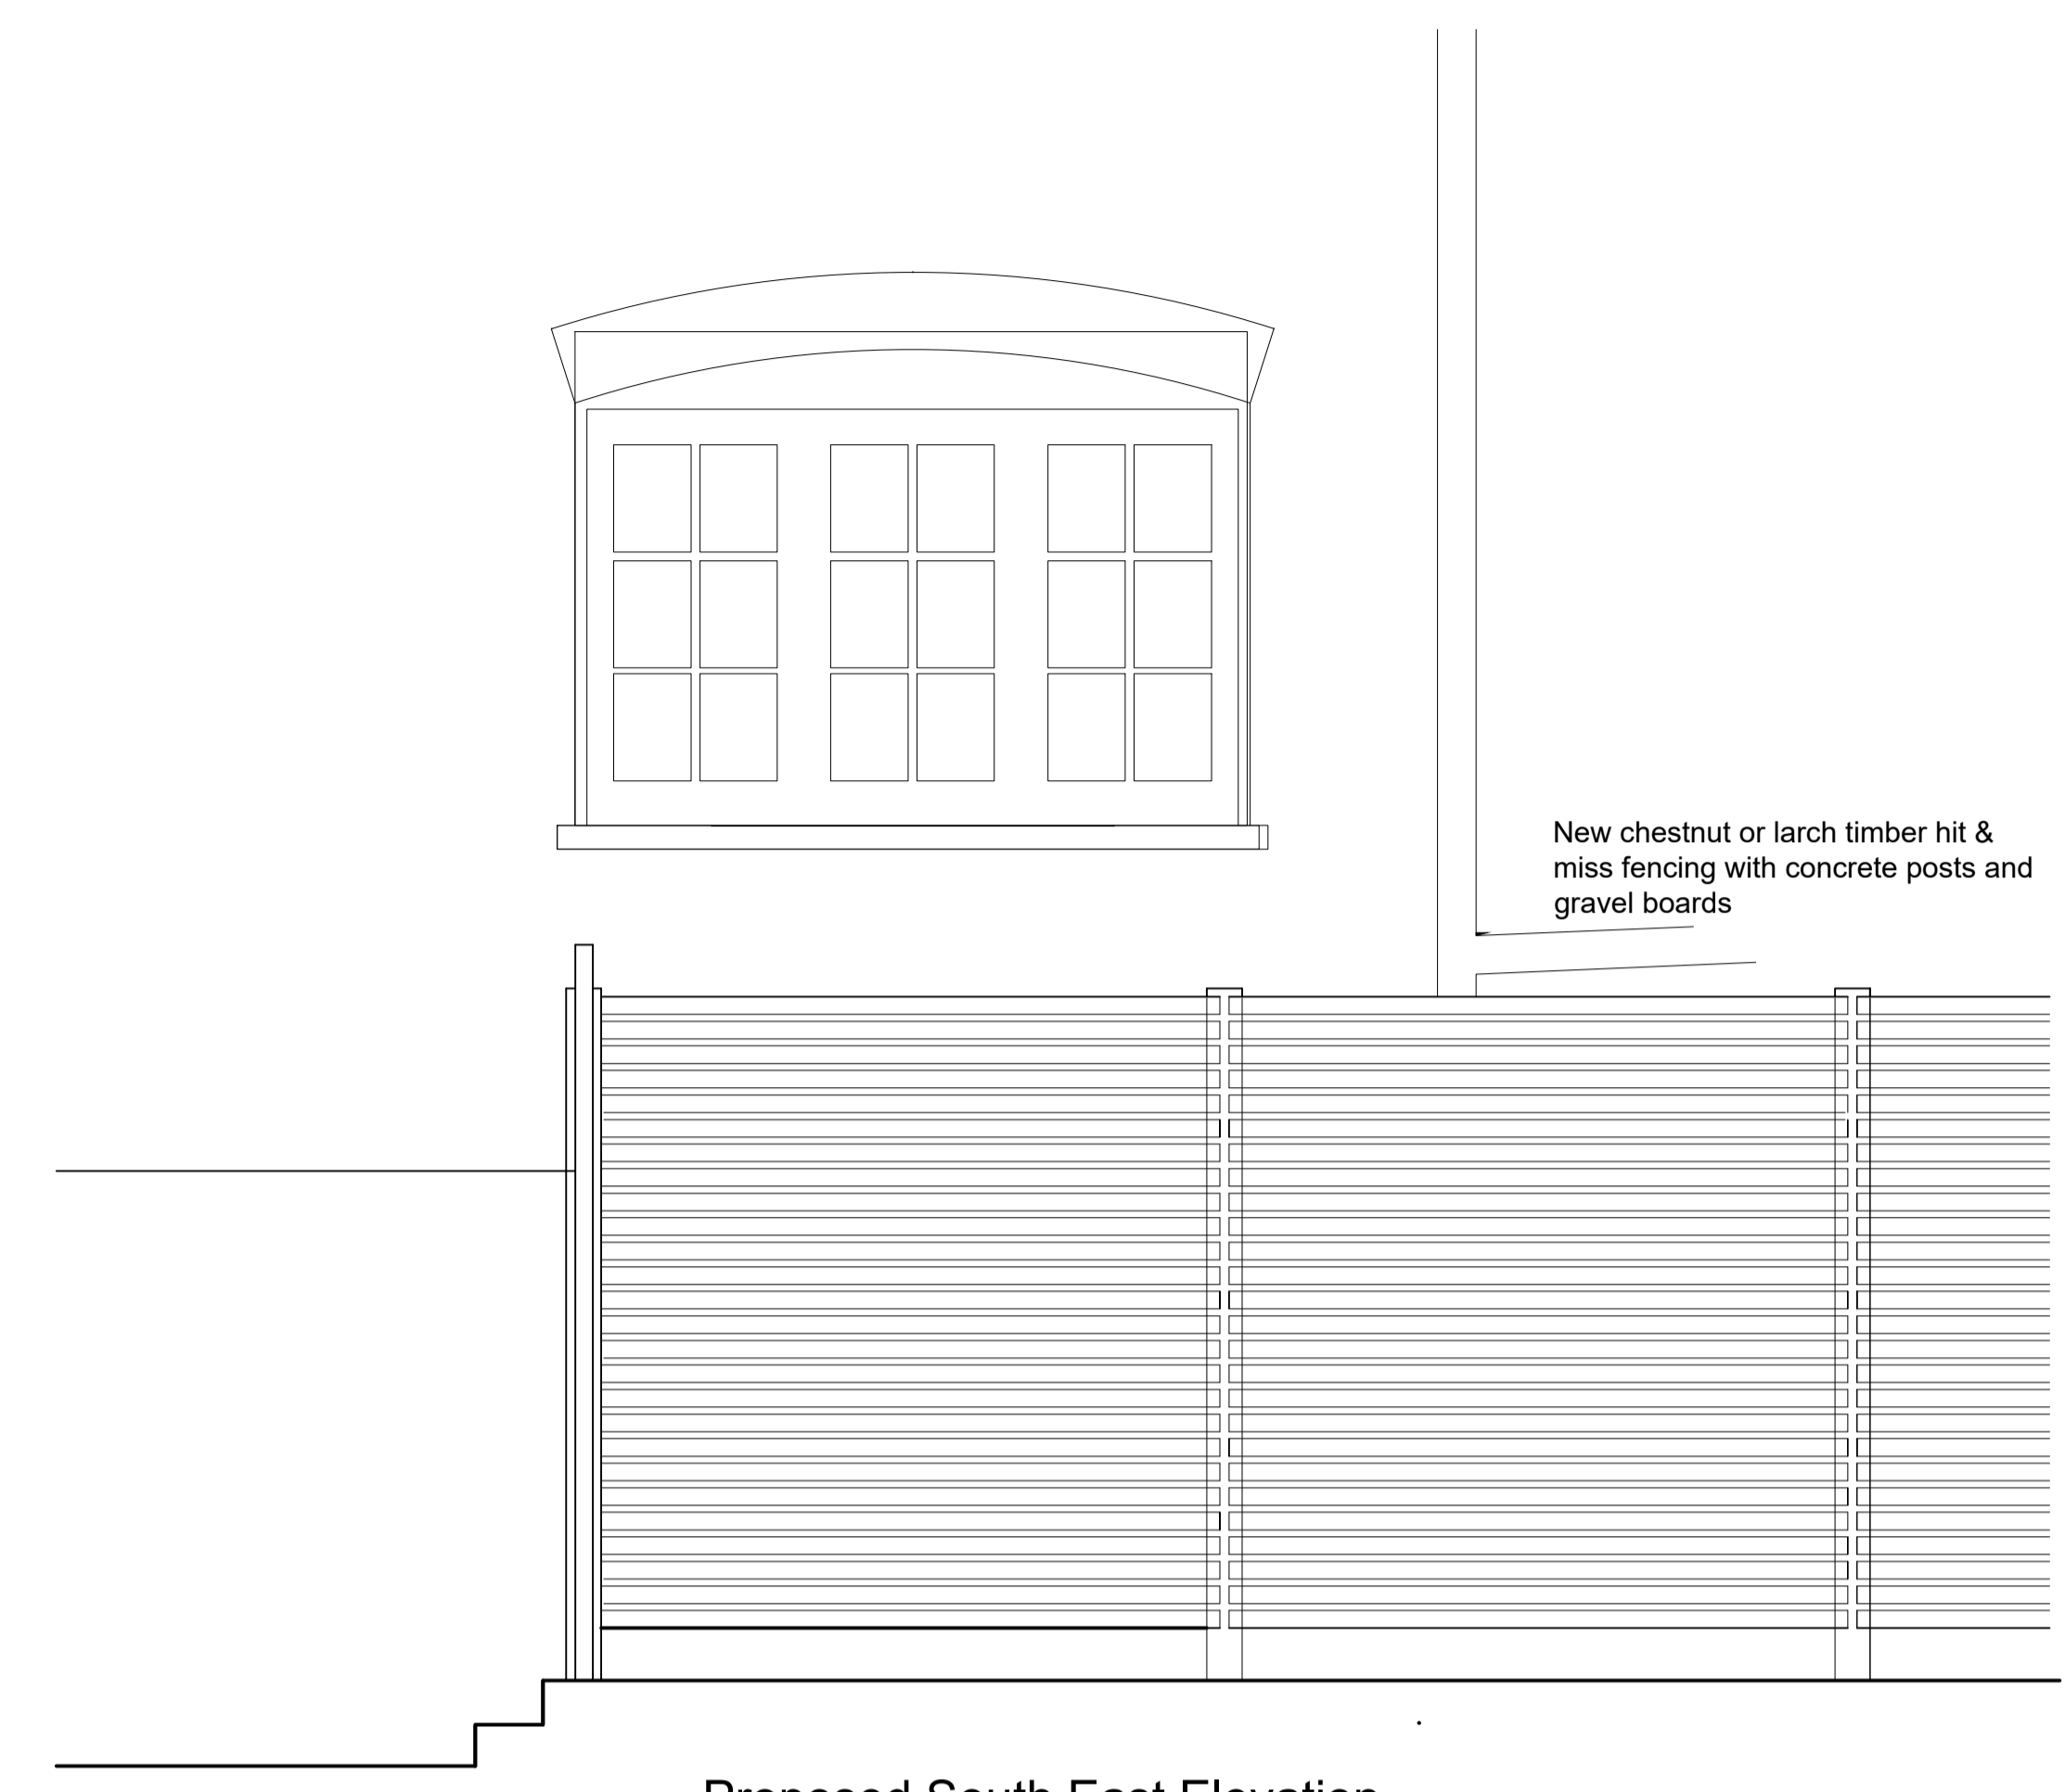

Proposed South East Elevation

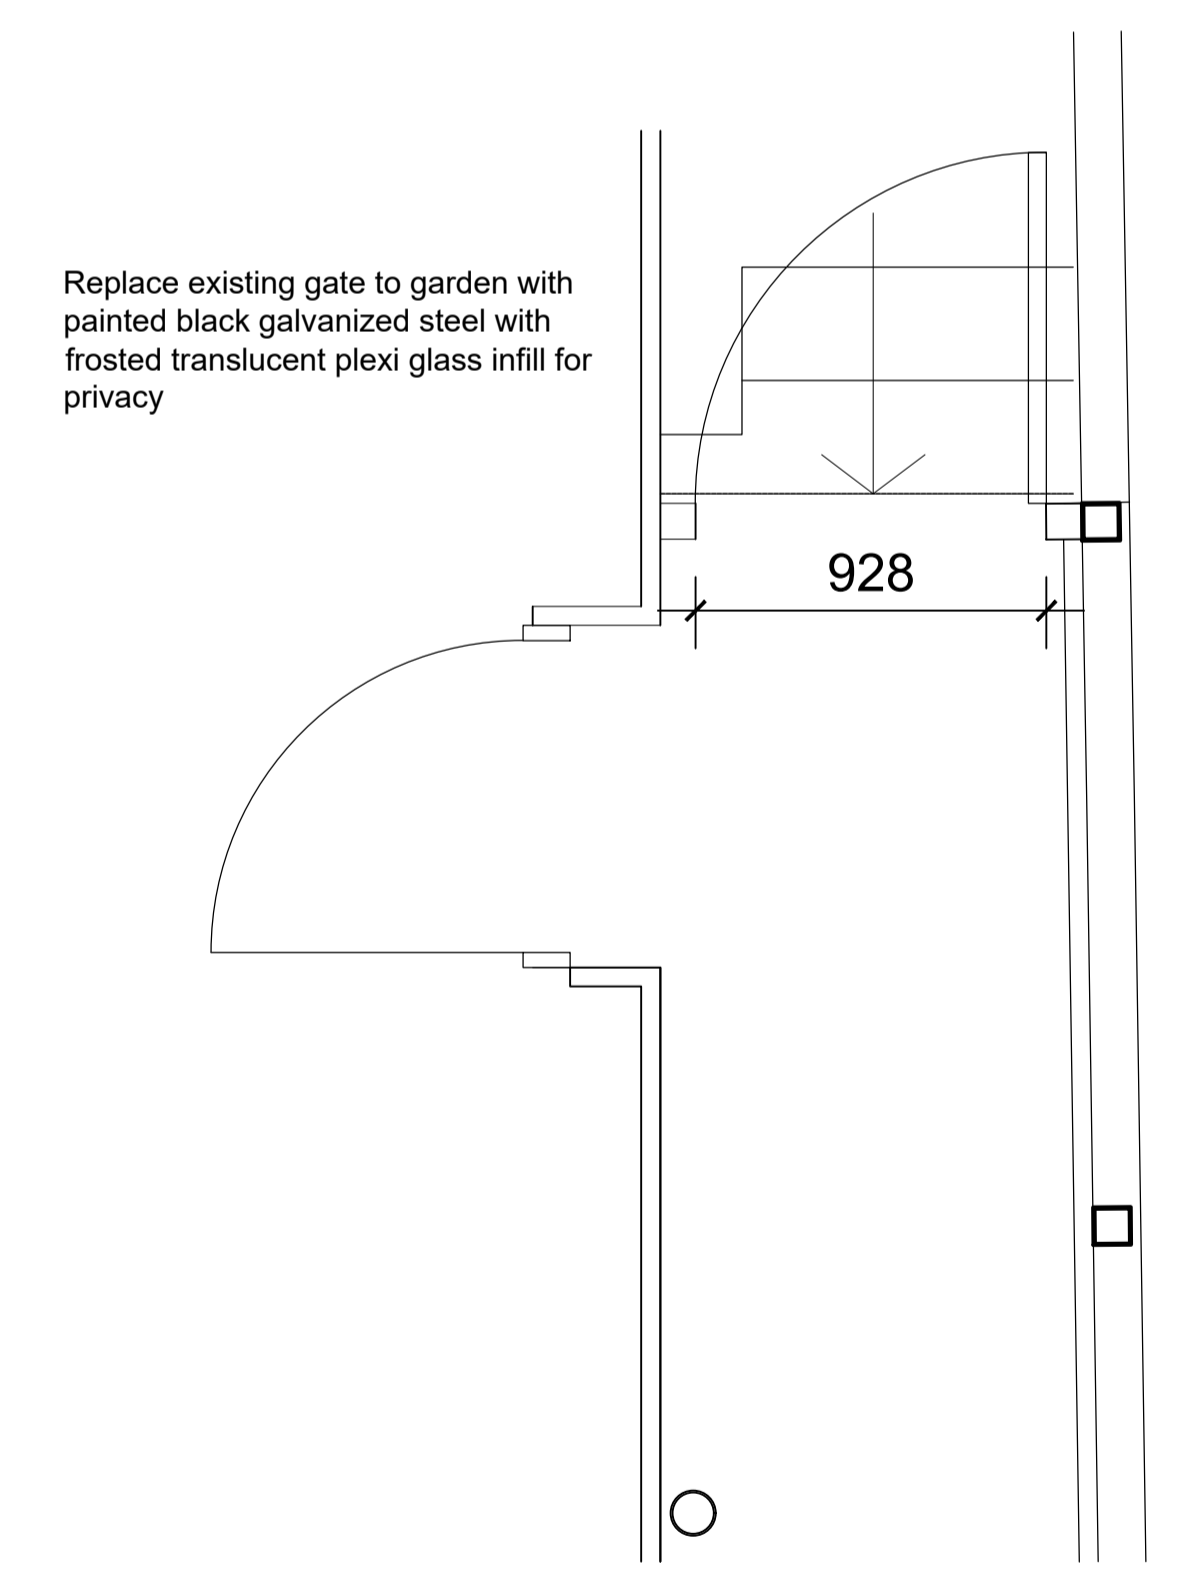

Proposed Plan of Porch

revisions

project
36b Hollycroft Avenue
London
NW3 7QN

client
Kay Croxford

drawing title
Proposed plans and Elevations
Sheet 4



date June 2023 number A17658PA-204
scale 1:20 @ A1 revision -